




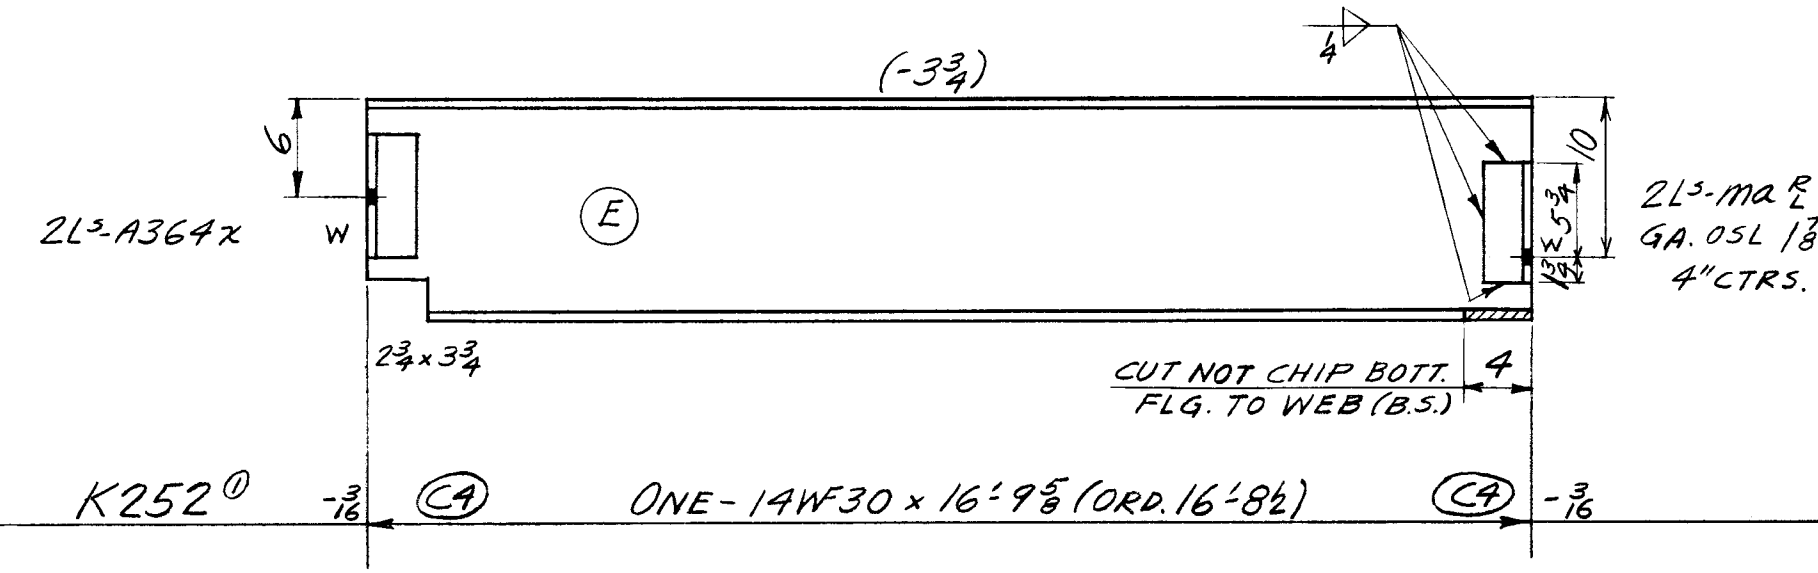


3	PAINT					
9	2	maE	L3x3x3/8	0	7 1/2	
9	2	A364x	L3x3x3/8	0	7 1/2	
501						
522	TOTAL					

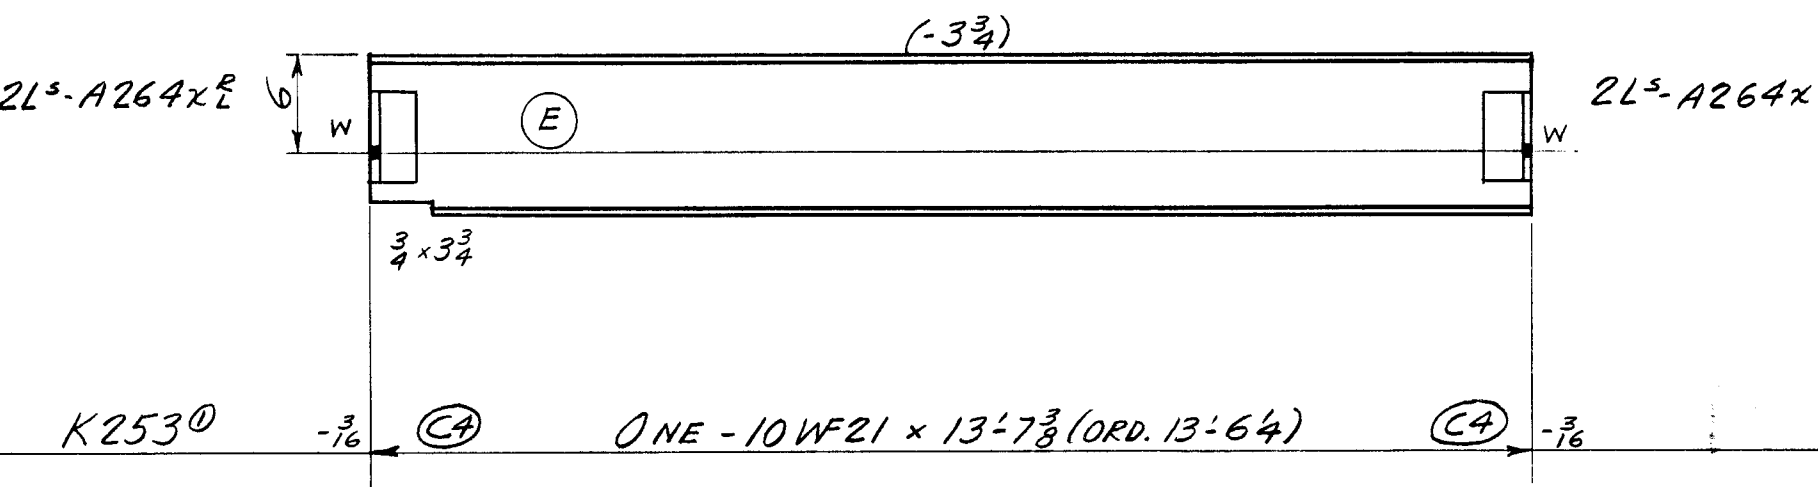

1	PAINT					
17	4	A264x	L3x3x3/8	0	5	
284						
297	TOTAL					

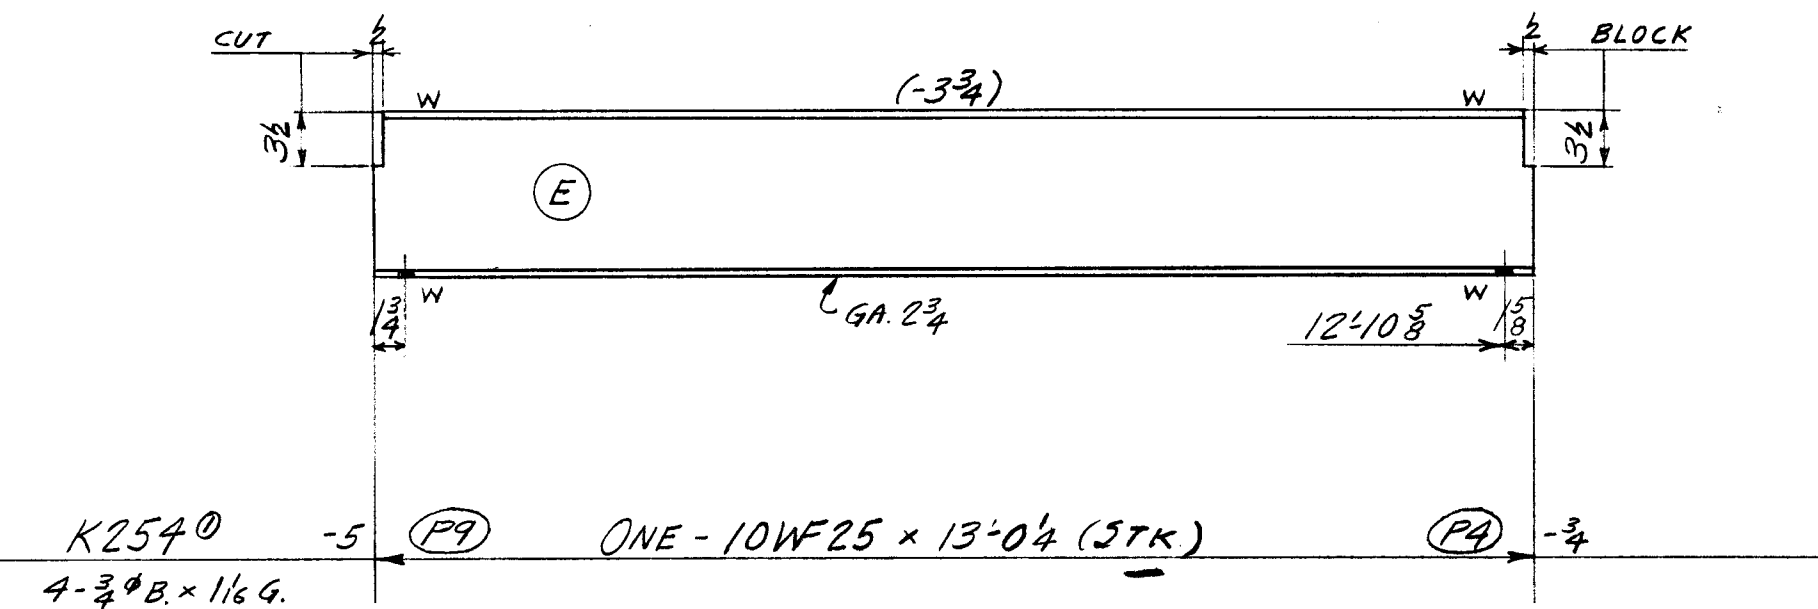

2	PAINT					
326						
328	TOTAL					

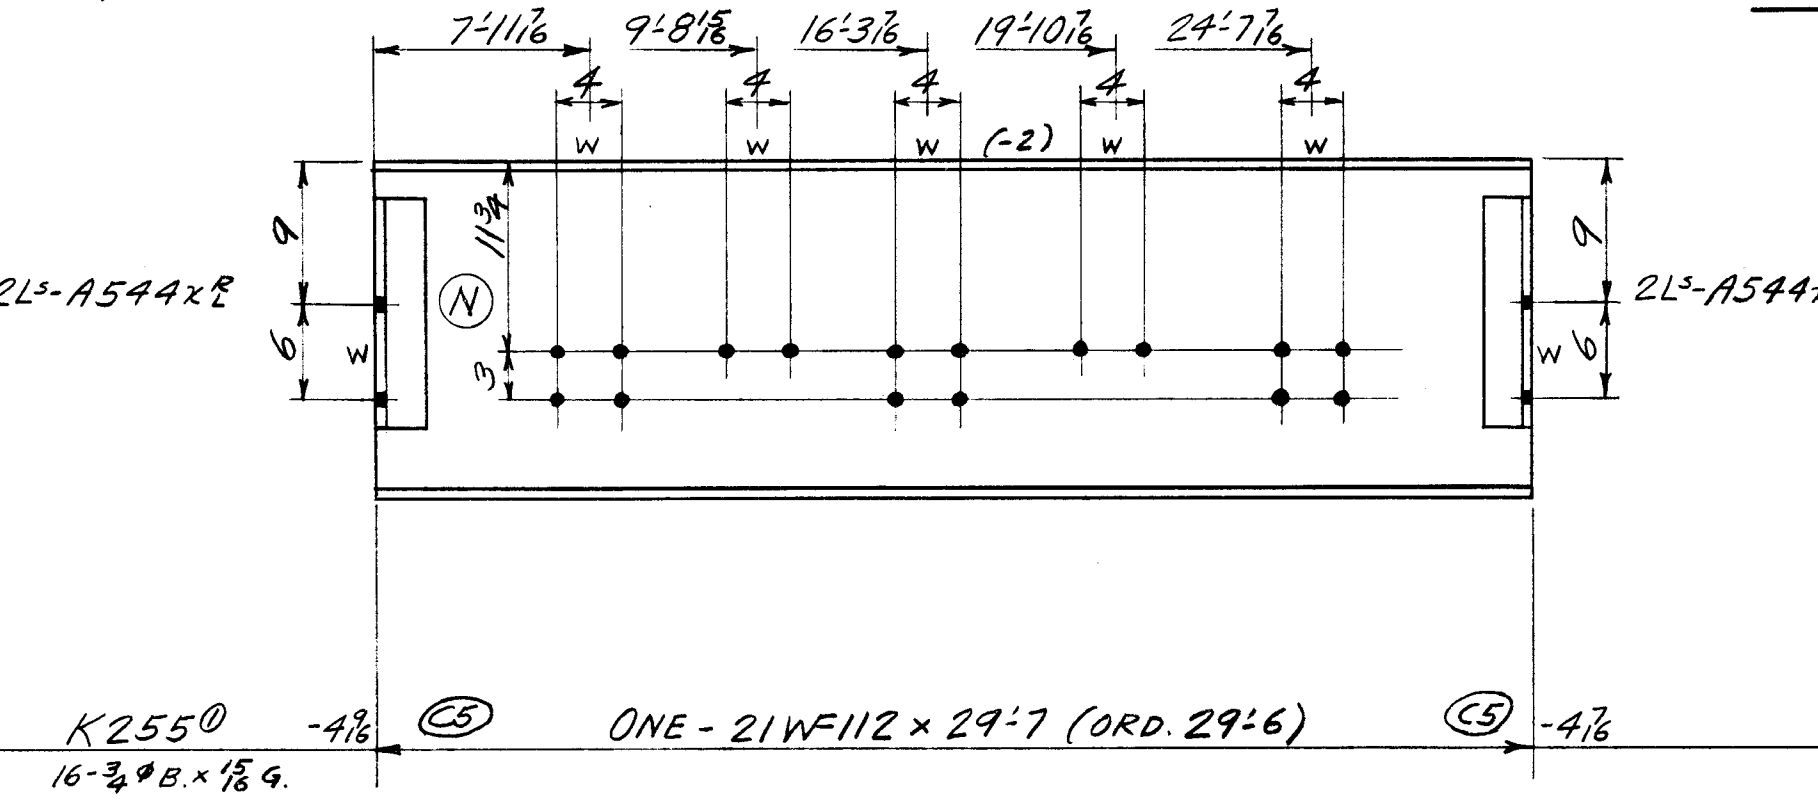

17	PAINT					
40	4	A544x	L3x3x1/2	1	2 1/2	
3304						
3361	TOTAL					

TOTAL	ORD.	PLATES	STD.	BOLT	RIV.	BAR	SM. STD.	PAINT	WELD
4508	4089		396					23	
DET.	DATE	CHK'R.	DATE	IN CHARGE					
F.G.C.	11-30-54	E.R.H.	12-15-54	C.F.					
RIVETS		CONTRACT NO.	SHEET NO.	REVISIONS		CONTRACT NO.		SHEET NO.	
NONE		4090	B819			4090	B819		
OPEN HOLES		13/16							

(WELD) LOT #9