



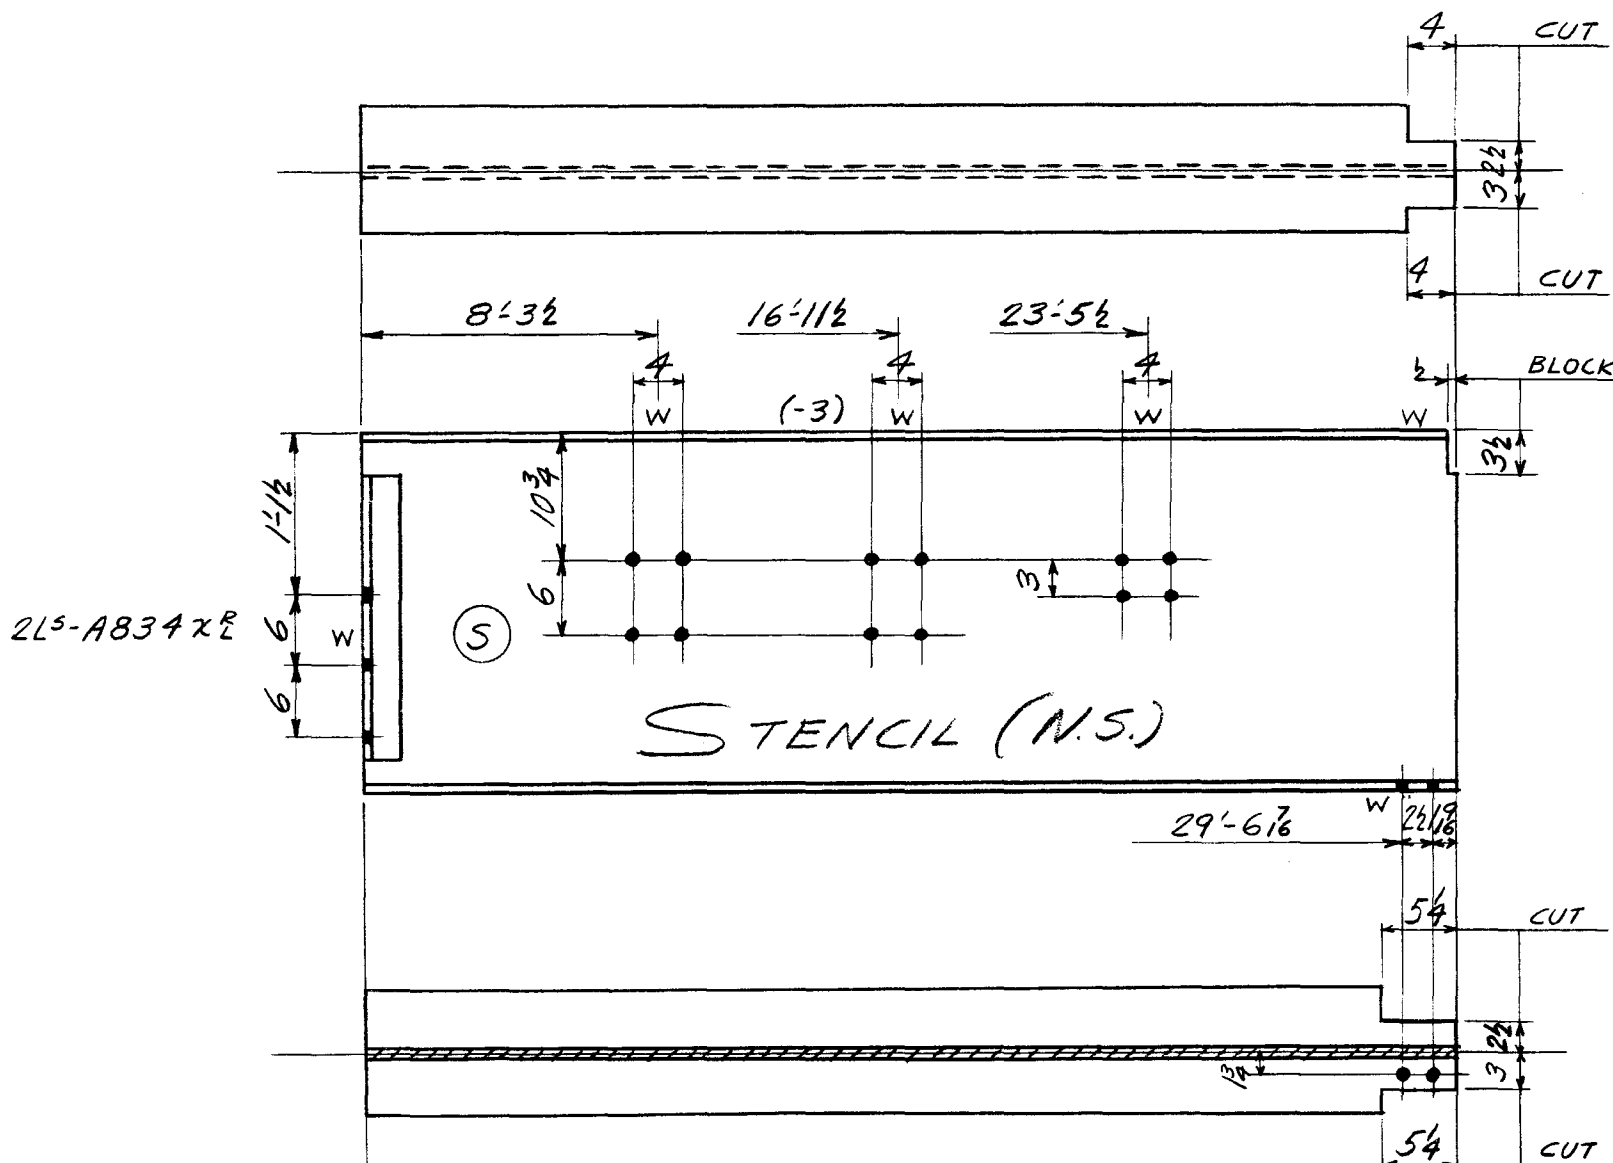

17 PAINT
33 2 A834x2 L3x3x1/2 1 11/2

K263⁰ -4 1/2 (L5) ONE-30WF116x29'-10 1/2 (ORD. 29'-9 3/4) (P4) -1
4-3/4" B. x 1/8 G.
8- do. x 1 G.
2- do. x 1 3/8 G.


3458
3508 TOTAL

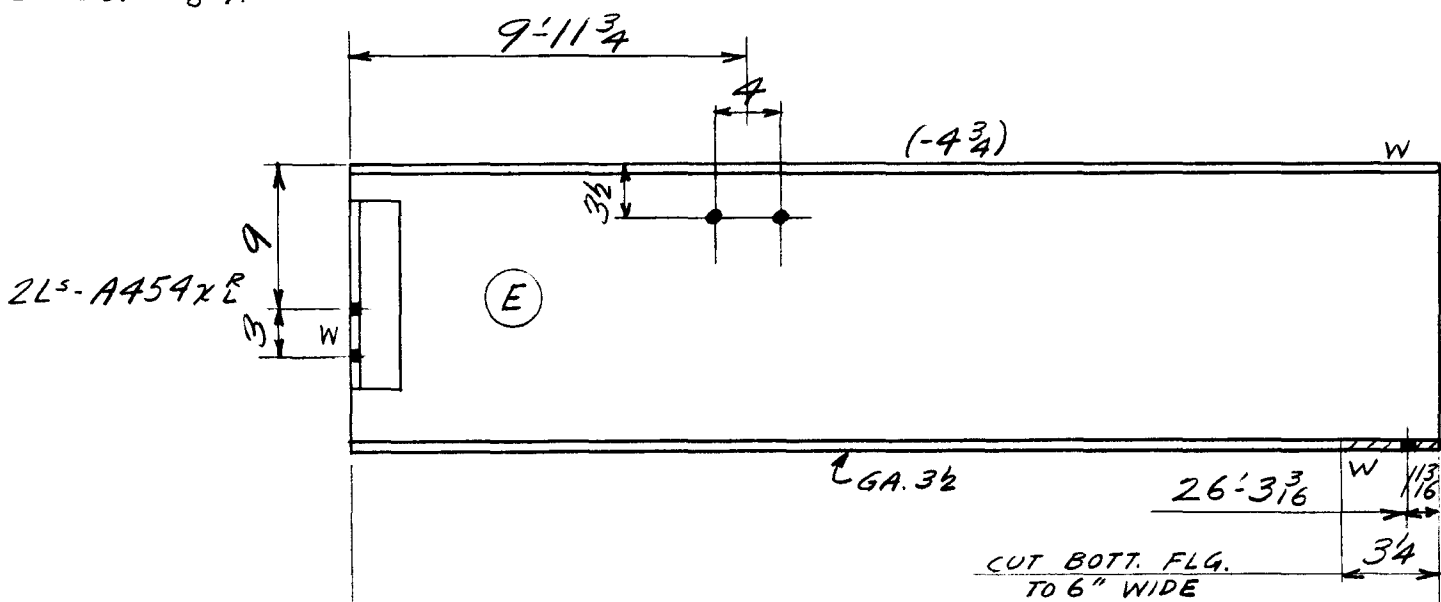

7 PAINT
14 2 A454x2 L3x3x3/8 0 11/2

K264⁰ -4 (C4) ONE-18WF50x26'-5 (ORD. 26'-4 1/2) (P5) -3/4
2-3/4" B. x 3/4 G.
2- do. x 1 1/8 G.

1319
1340 TOTAL

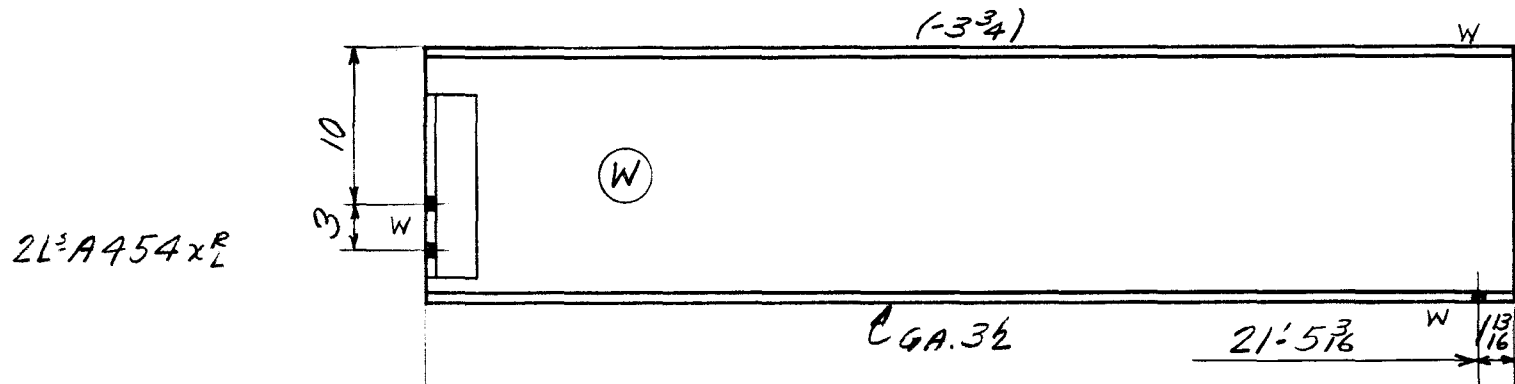

4 PAINT
14 2 A454x2 L3x3x3/8 0 11/2

K265⁰ -4 (C4) ONE-16WF40x21'-7 (ORD. 21'-6 1/2) (P4) -3/4
2-3/4" B. x 1/8 G.

862
880 TOTAL

TOTAL	ORD.	PLATES	STD.	BOLT	RIV.	BAR	SM. STD.	PAINT	WELD
5728	5639		61					28	

DET.	DATE	CHK'R.	DATE	IN CHARGE
F.G.C.	12-1-54	E.R.H.	12-15-54	C.F.

RIVETS	UNLESS NOTED	CONTRACT NO.	SHEET NO.	REVISIONS	CONTRACT NO.	SHEET NO.
NONE		4090	B822		4090	B822