

NAME OF STRUCTURE
THE HARTFORD PUBLIC LIBRARY
HARTFORD CONN.

	-	Paint					
	5	2 ma	$L3 \times 3 \times \frac{7}{8}$	0	4		
	8L						
	89	TOTAL					


[illegible]

5	PAINT						
24	6	mc	L4 x 2 $\frac{1}{2}$ x $\frac{3}{8}$	0	6	C.F. 4 x 3	
114	1	mf	L3 $\frac{1}{2}$ x 3 $\frac{1}{2}$ x $\frac{5}{16}$	15	10		STK
272	1	md	L8 x 4 x $\frac{7}{8}$	15	10		STK.
7	12	$\frac{3}{4}$ "	BOLTS	0	2	SP. NUTS	
8	12	F505	SHIMS 3 x 6	0	6		
516							
946		TOTAL					

TOTAL	ORD.	PLATES	STD.	BOLT	RIV.	BAR	SM. STD.	PAINT	WEL
1311	516		775	7		8		5	
DET.	DATE	CHK'R.	DATE	IN CHARGE					
F.G.C.	12-2-54	E.R.H.	12-15-54	C.F.					

RIVETS <i>NONE</i>	UNLESS NOTED	CONTRACT NO.	SHEET NO.	REVISIONS	CONTRACT NO.	SHEET NO.
OPEN HOLES <i>13 Ø</i> <i>16</i>	UNLESS NOTED	<i>4090</i>	<i>B823</i>	<i>1-10-'55 APPRV. CHG.</i>	<i>4090</i>	<i>B823</i>

(WELD) LOT #9

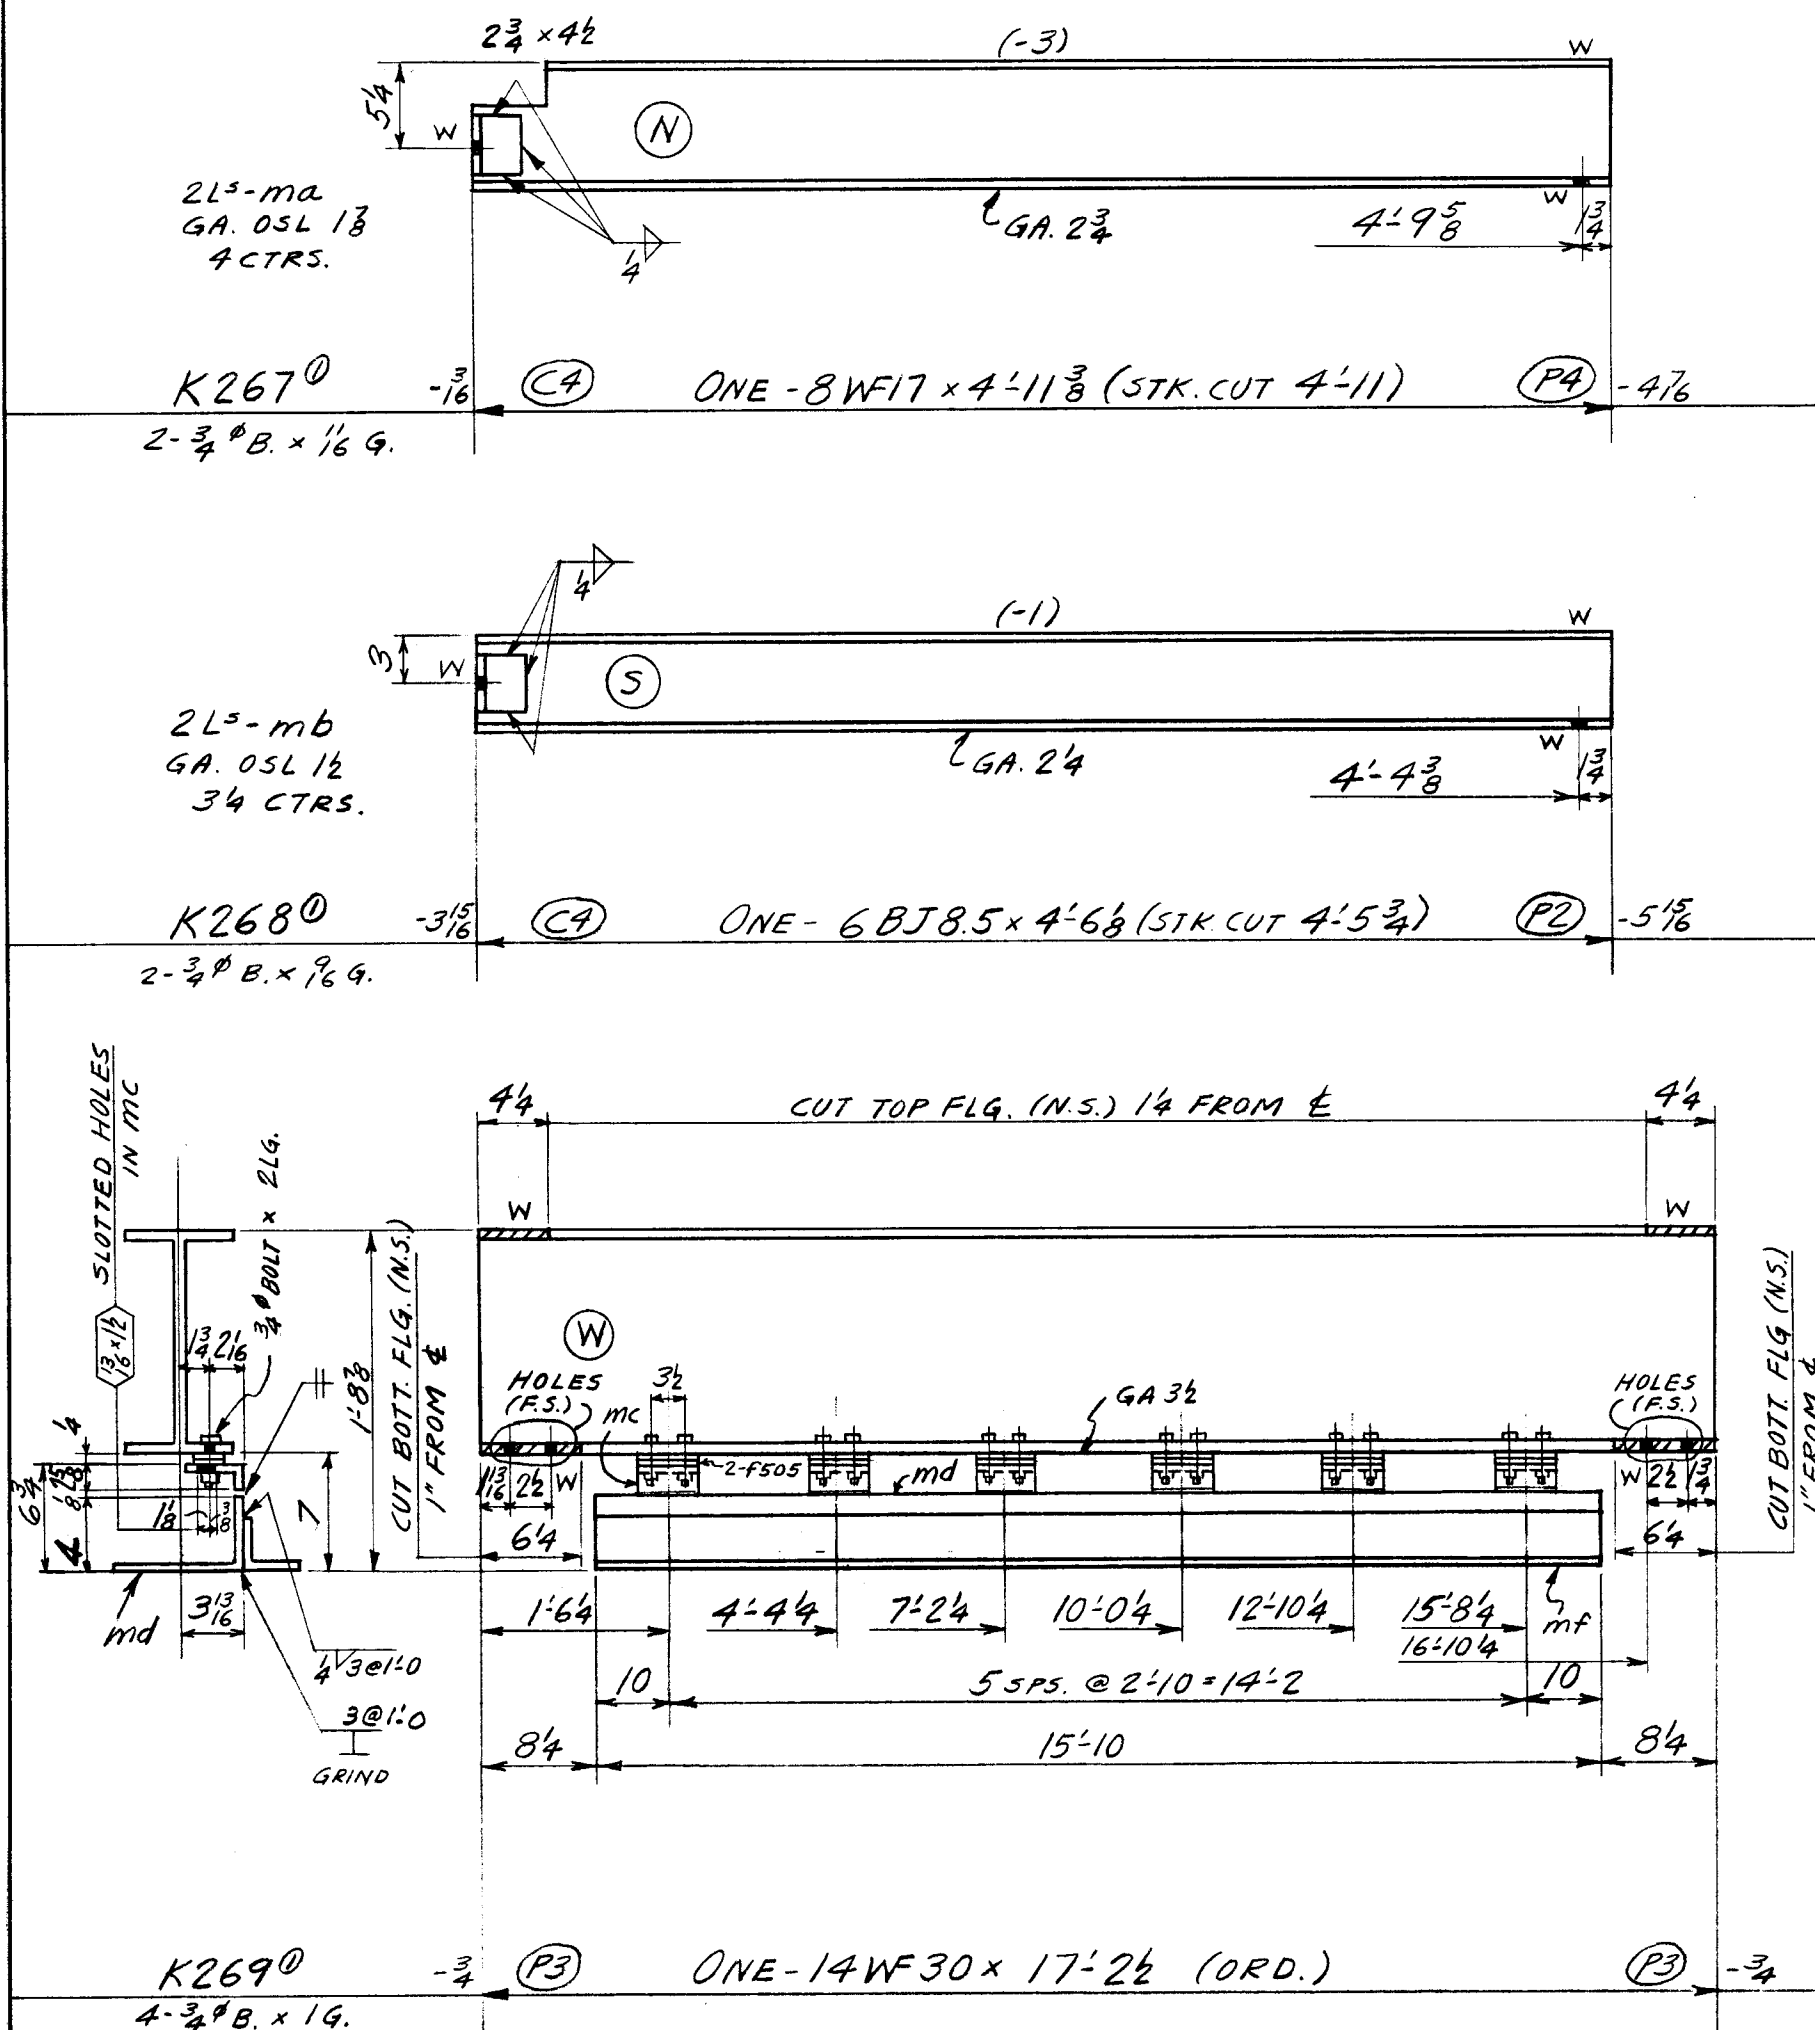

KL270 ^①	+4	1-L 3 × 3 × $\frac{5}{16}$ × 7'-0 (STK.)	+4
KL271 ^①	+4	1-L 3 × 3 × $\frac{5}{16}$ × 9'-4 (STK.)	+4
KL270A ^①	+4	1-L 5 × 3 × $\frac{5}{16}$ × 7'-0 (STK.)	+4
KL271A ^①	+4	1-L 5 × 3 × $\frac{5}{16}$ × 9'-4 (STK.)	+4

B865 m f