




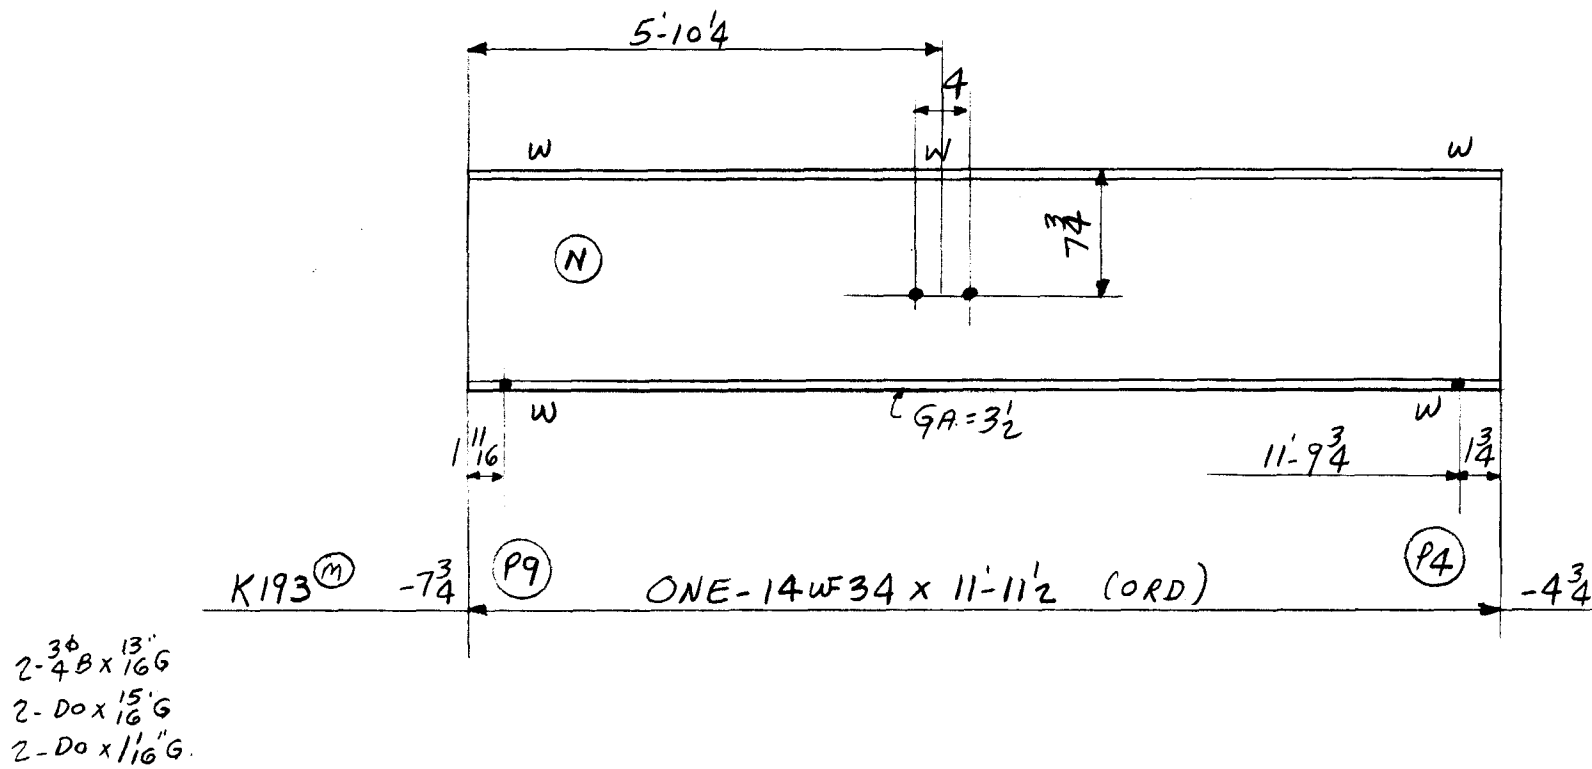


2 PAINT
409
409 TOTAL

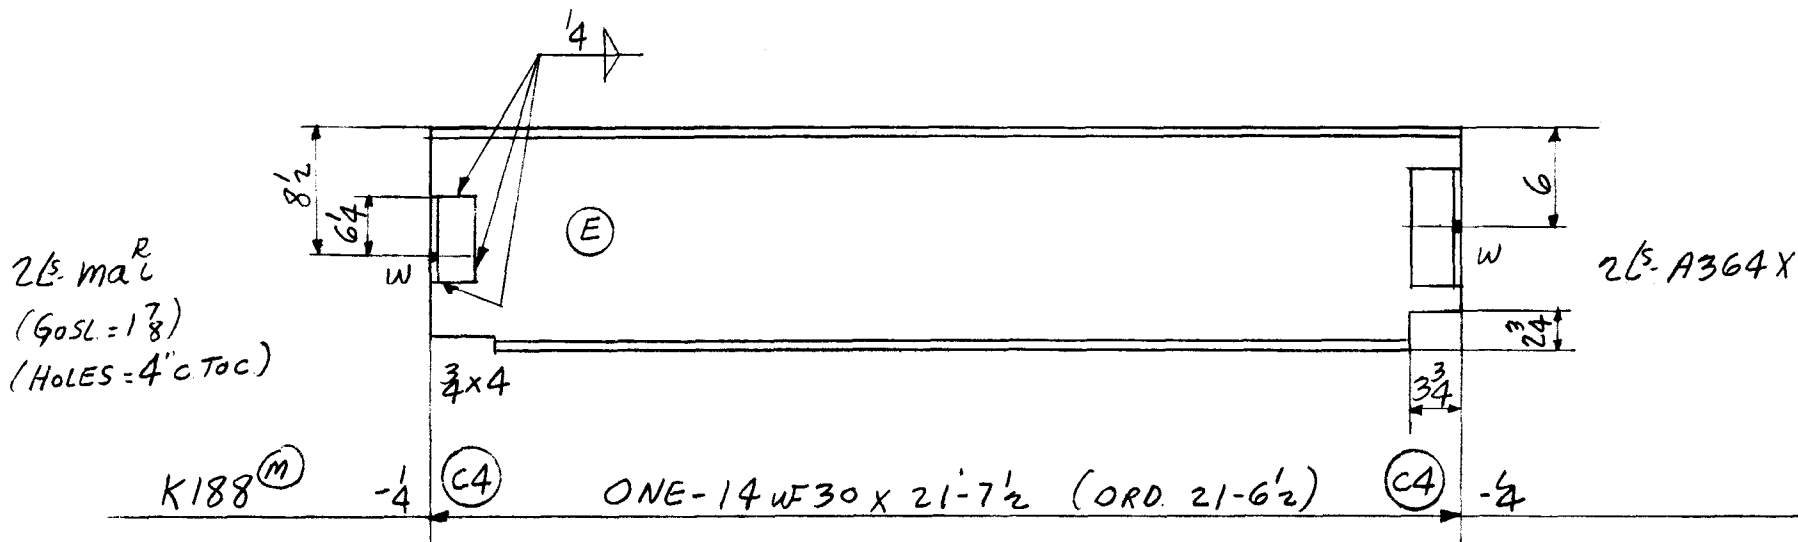

3 PAINT
9 2 A364X L5.3 X 3 X 3/8 0 7 1/2
9 2 ma L DO 0 7 1/2
646
667 TOTAL

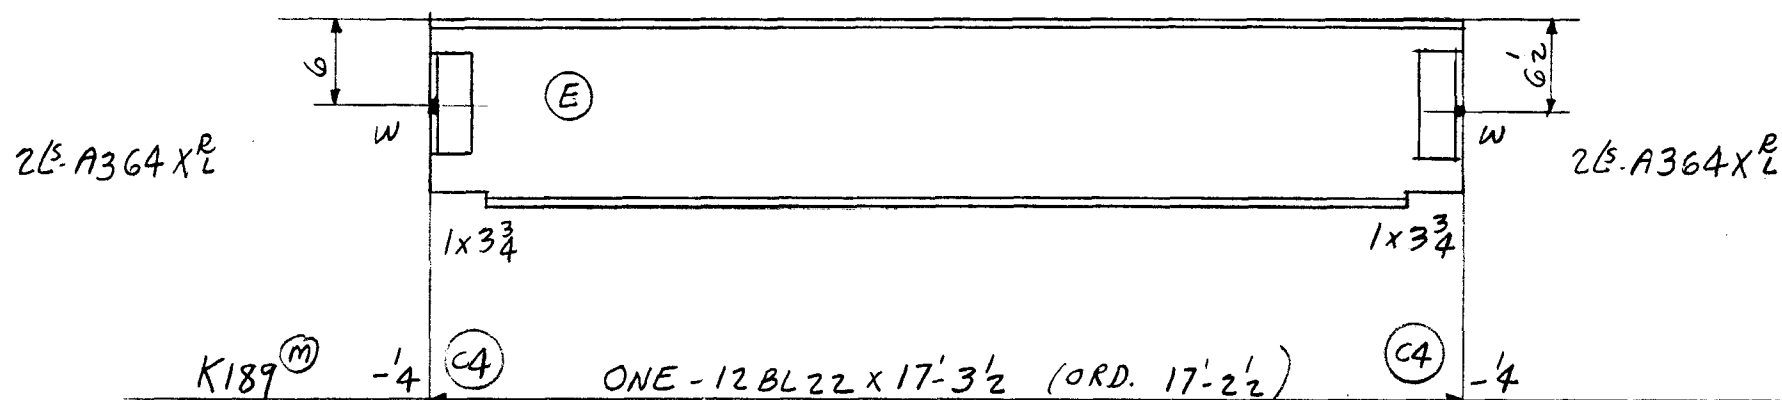

2 PAINT
18 4 A364X L5.3 X 3 X 3/8 0 7 1/2
379
399 TOTAL

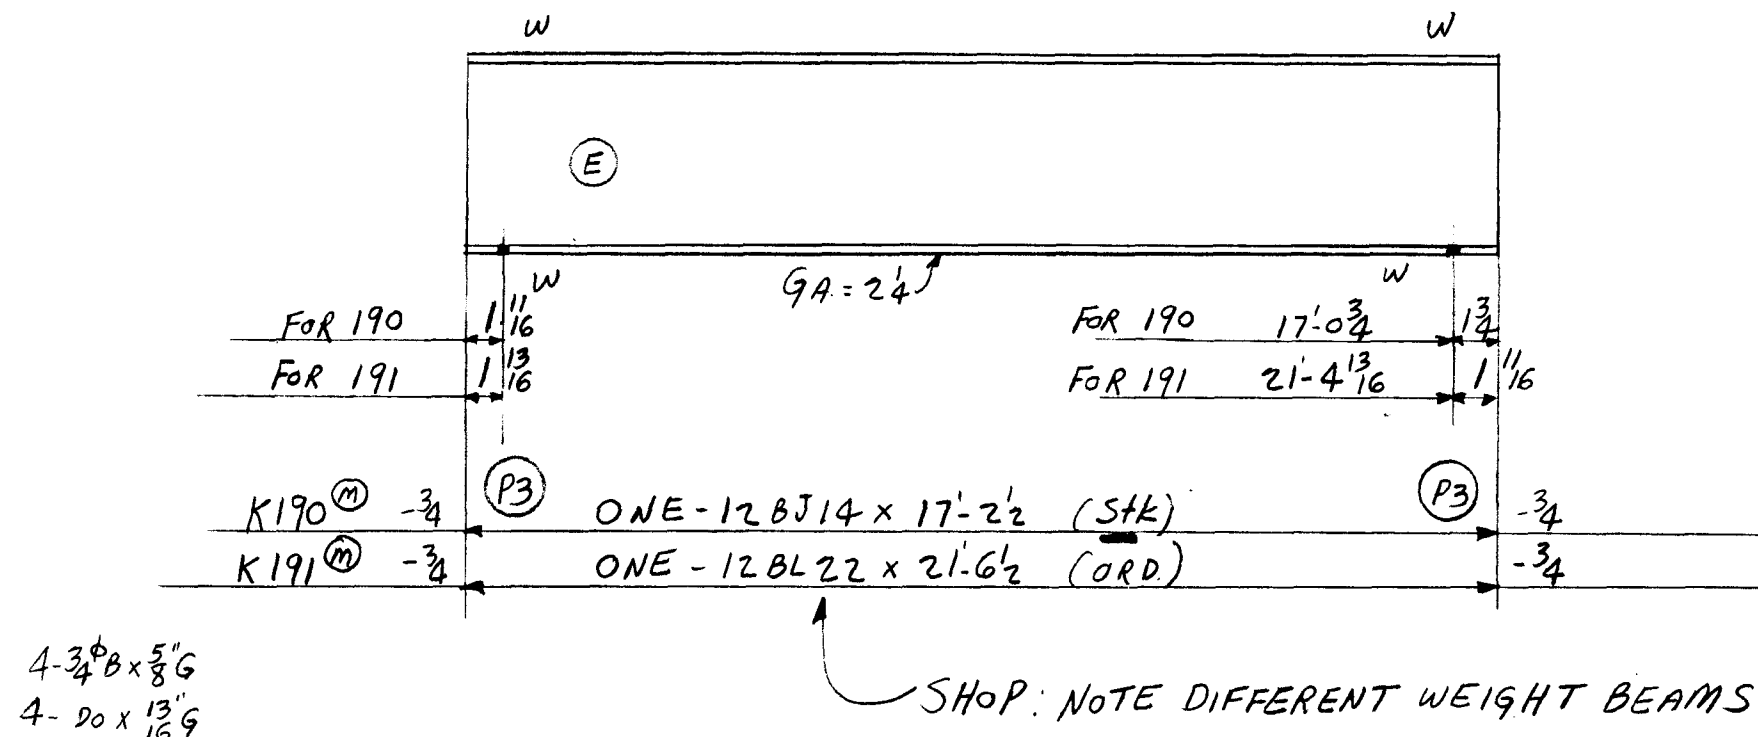

241-1 242
474-2 476

TOTAL	ORD.	PLATES	STD.	BOLT	RIV.	BAR	SM. STD.	PAINT	WELD
2193	1906		277					10	

DET.	DATE	CHK'R.	DATE	IN CHARGE
HTS	11-30-54	F.F.	12-16-54	CLF

CONTRACT NO.	SHEET NO.	REVISIONS	CONTRACT NO.	SHEET NO.
4090	B836		4090	B836