



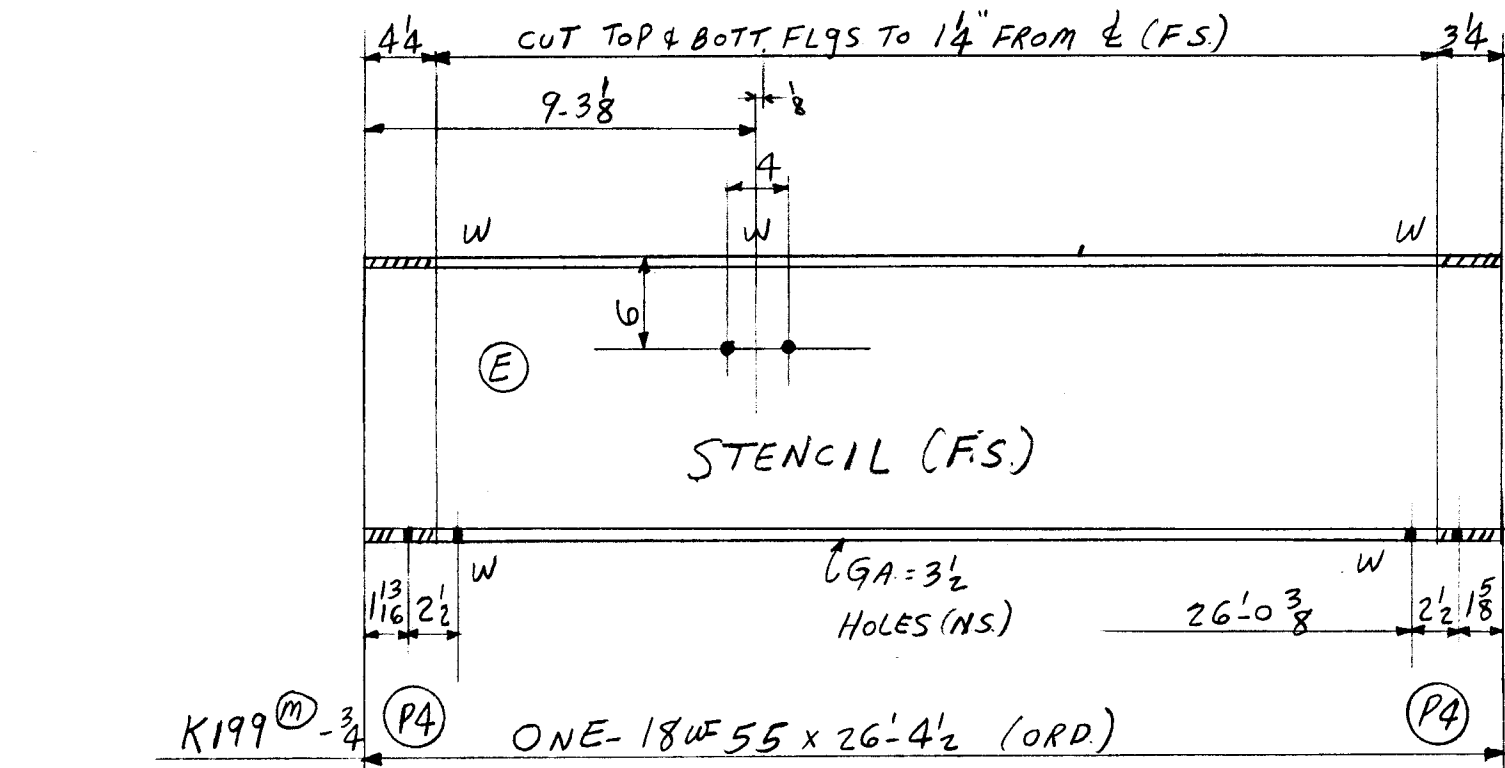


2- 3/4" x 3/4" G
4- DO x 1/4" G

7 PAINT
1451
1458 TOTAL

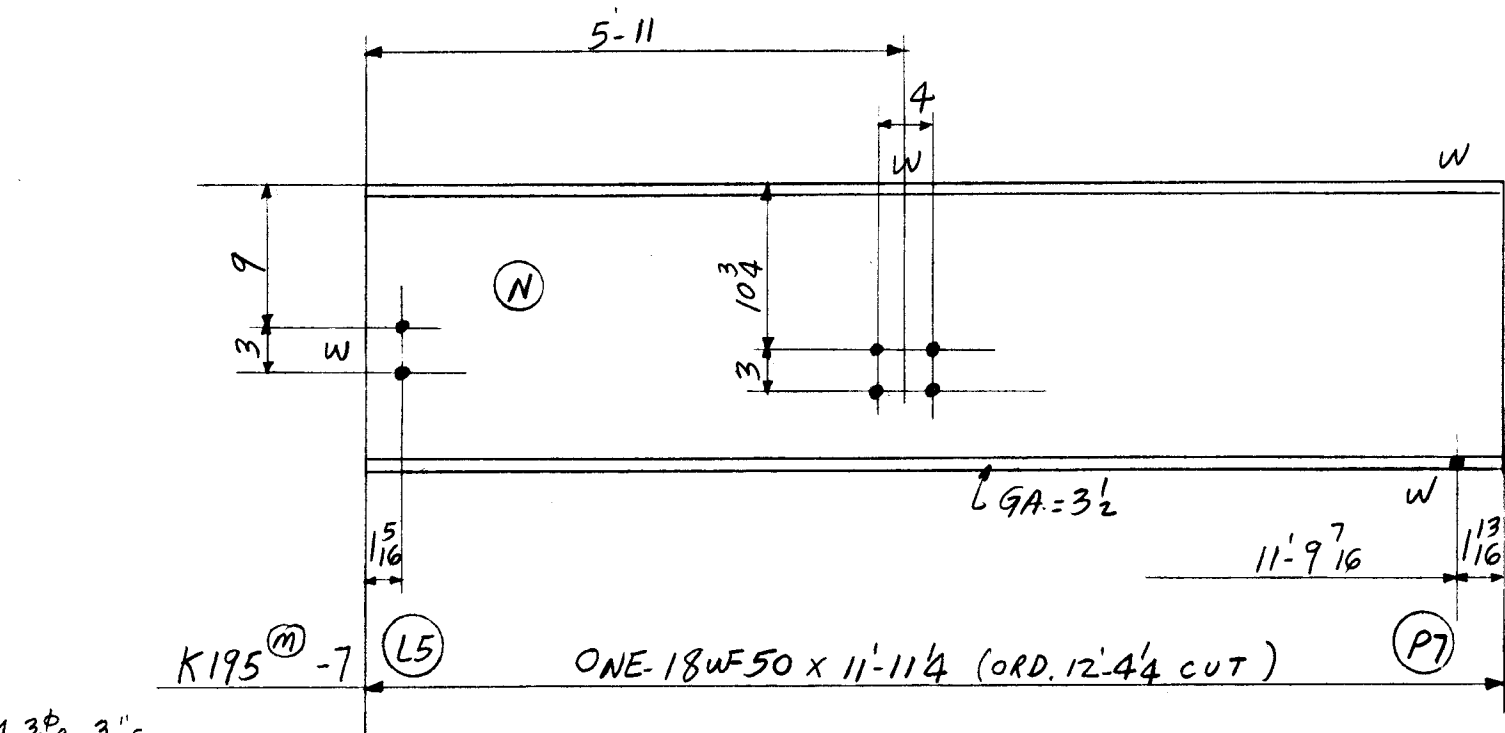

4- 3/4" x 3/4" G
2- DO x 7/8" G
2- DO x 1 3/16" G

3 PAINT
597
600 TOTAL

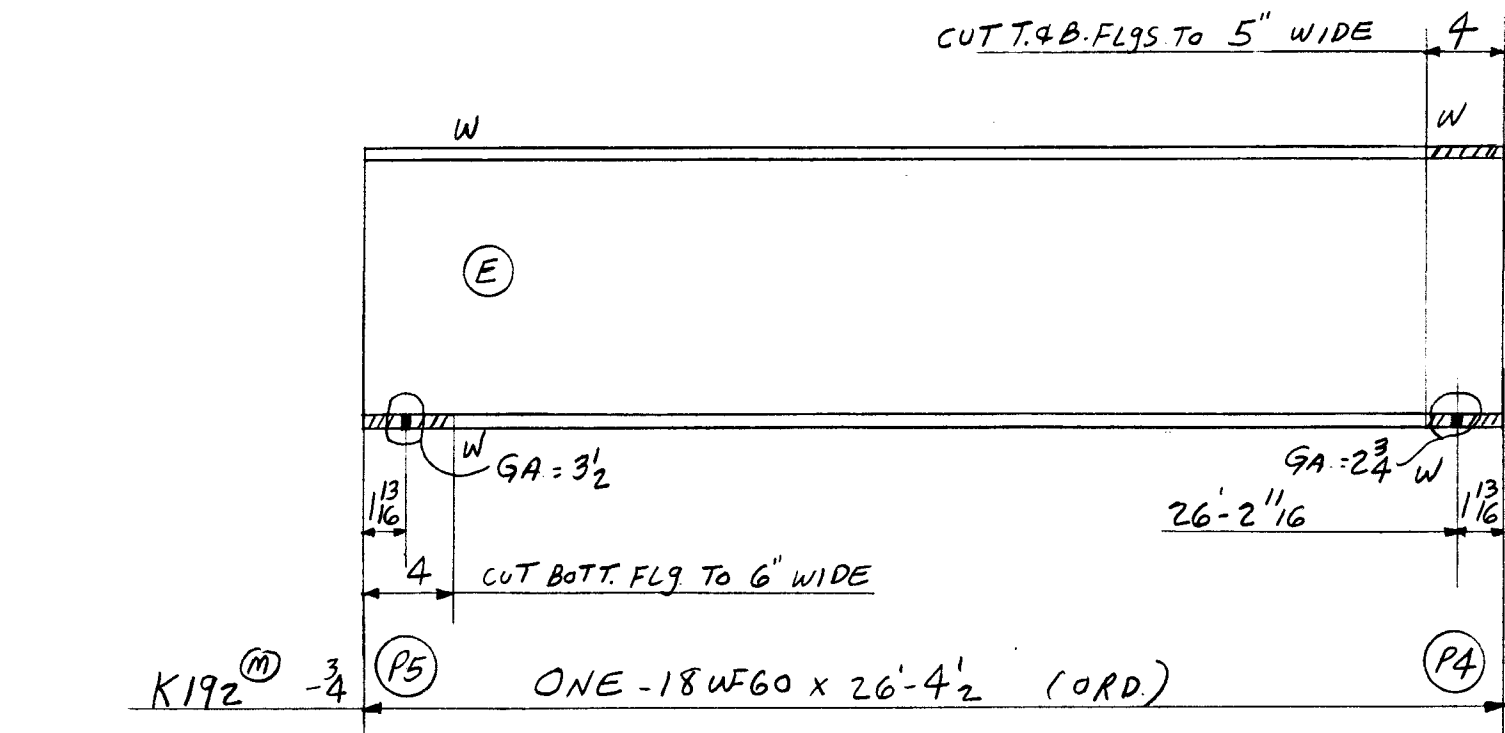

4- 3/4" x 1 5/16" G

8 PAINT
1583
1591 TOTAL

TOTAL	ORD.	PLATES	STD.	BOLT	RIV.	BAR	SM. STD.	PAINT	WELD
3649	2631							18	
DET. HJS	DATE 11-30-54	CHK'R. F.F	DATE 12-16-54	IN CHARGE CLF					

CONTRACT NO.	SHEET NO.	REVISIONS	CONTRACT NO.	SHEET NO.
4090	B837		4090	B837