



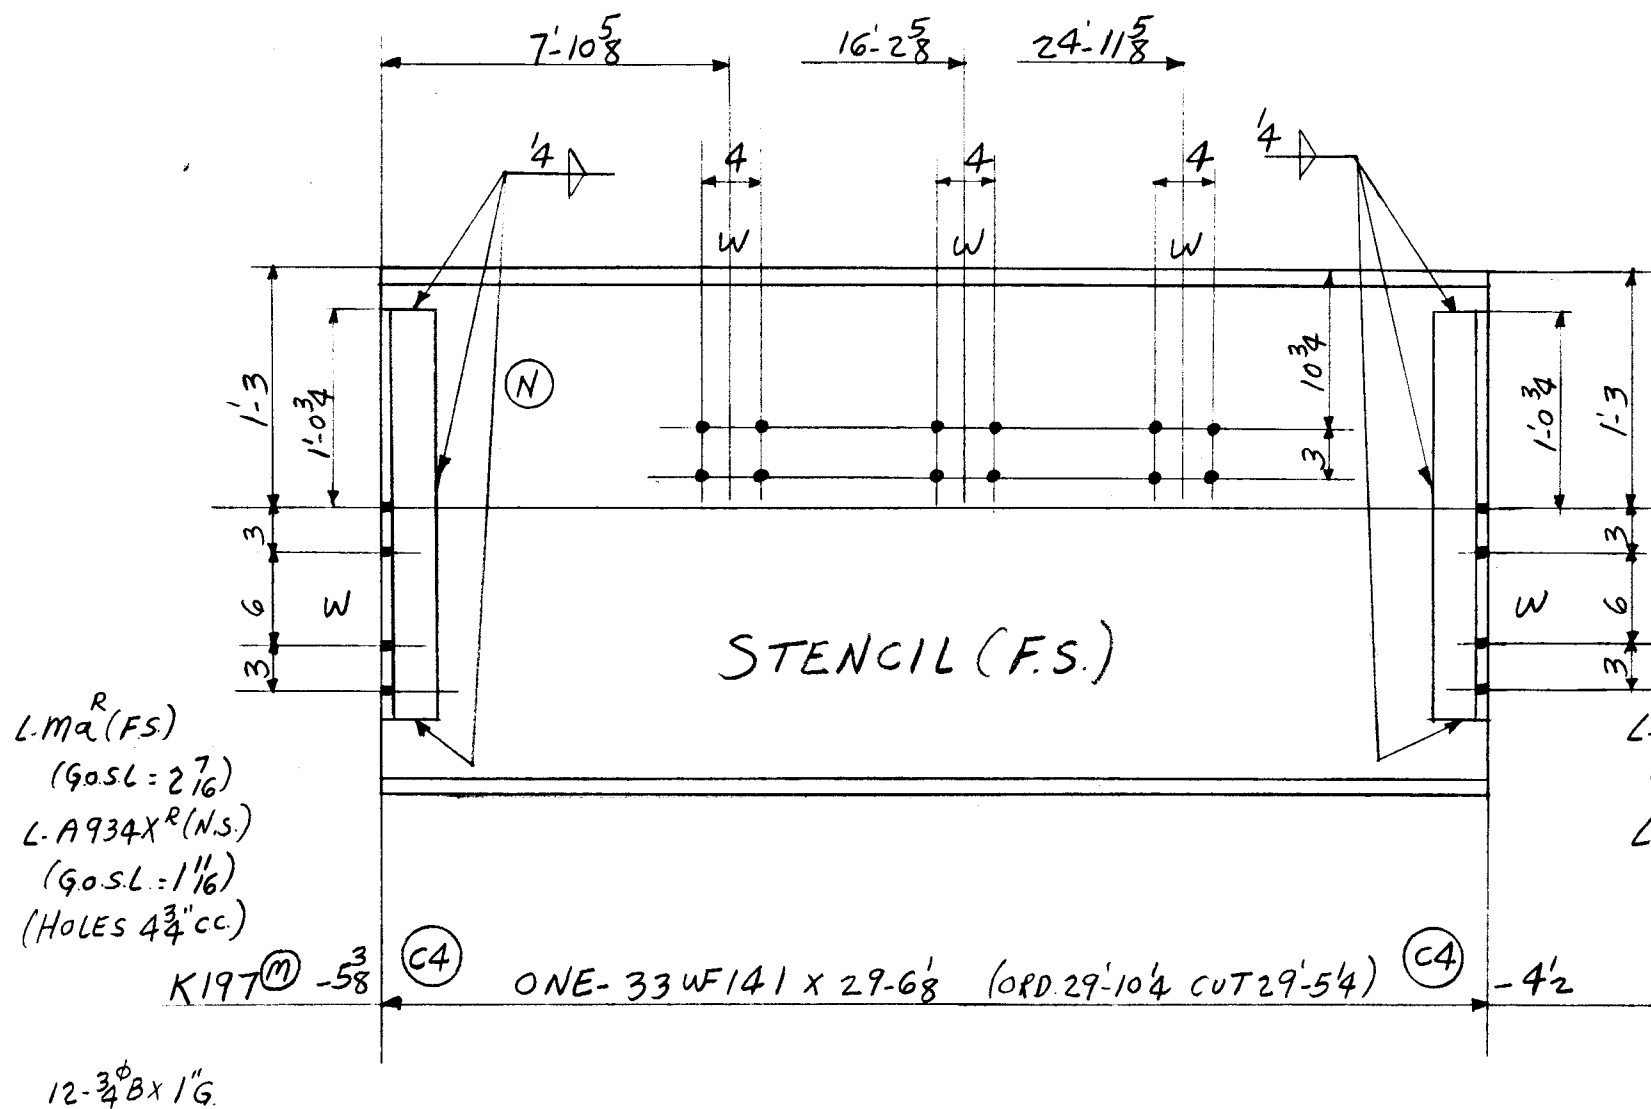

21	PAINT					
43	2	ma ^R	L-4x3x7/16	2	2 1/2	
37	2	A934X ^R	L-3x3x7/16	2	2 1/2	


4151
4252 TOTAL

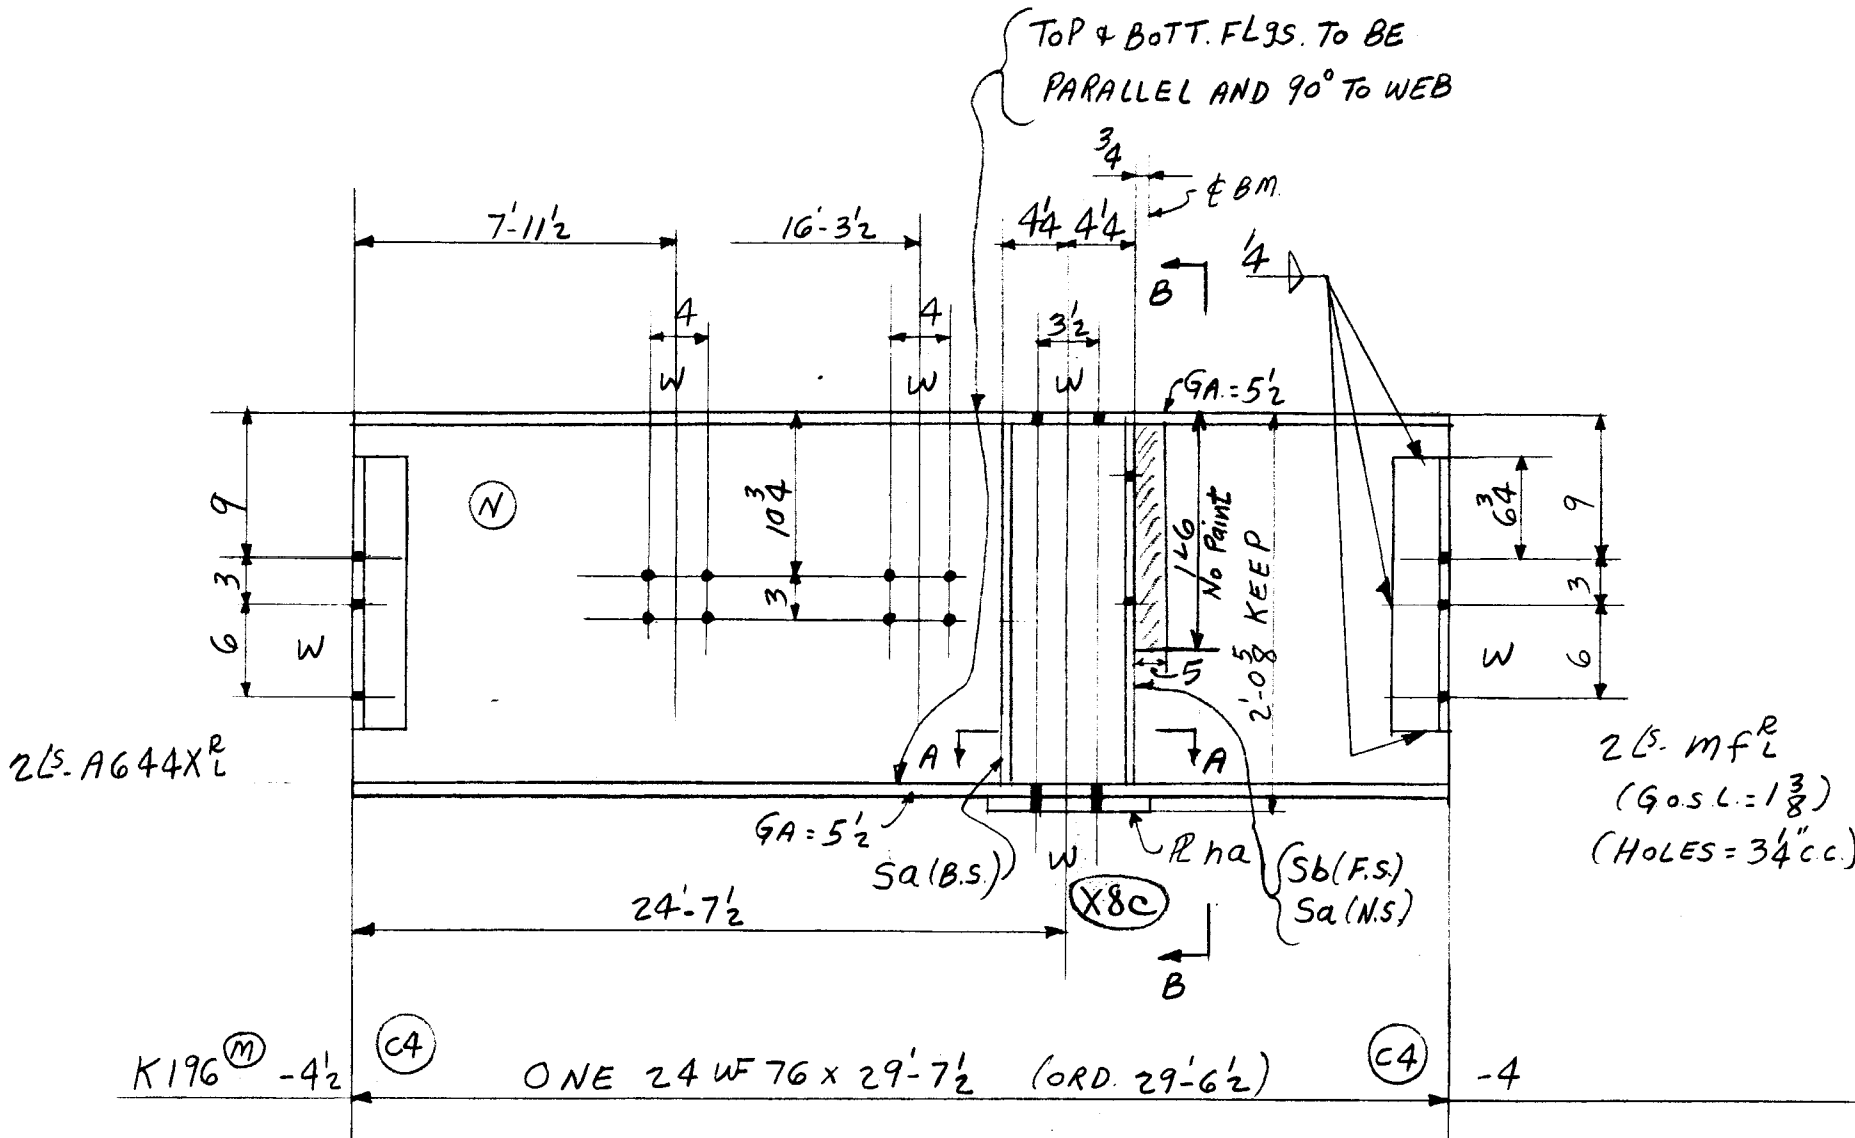

12	PAINT					
24	2	A644X ^R	L-3x3x7/16	1	5 1/2	
22	2	mf ^R	L-3x2 1/2x7/16	1	5 1/2	
27	1	na	R-10 1/2x3/4	1	0	
39	3	sa	RS 4x1/2	1	10 5/8	
13	1	sb	DO	1	10 5/8	

2245
2382 TOTAL

8-3/4" B x 13" G
4-DO x 1 3/16 G
4-DO x 1 5/16 G

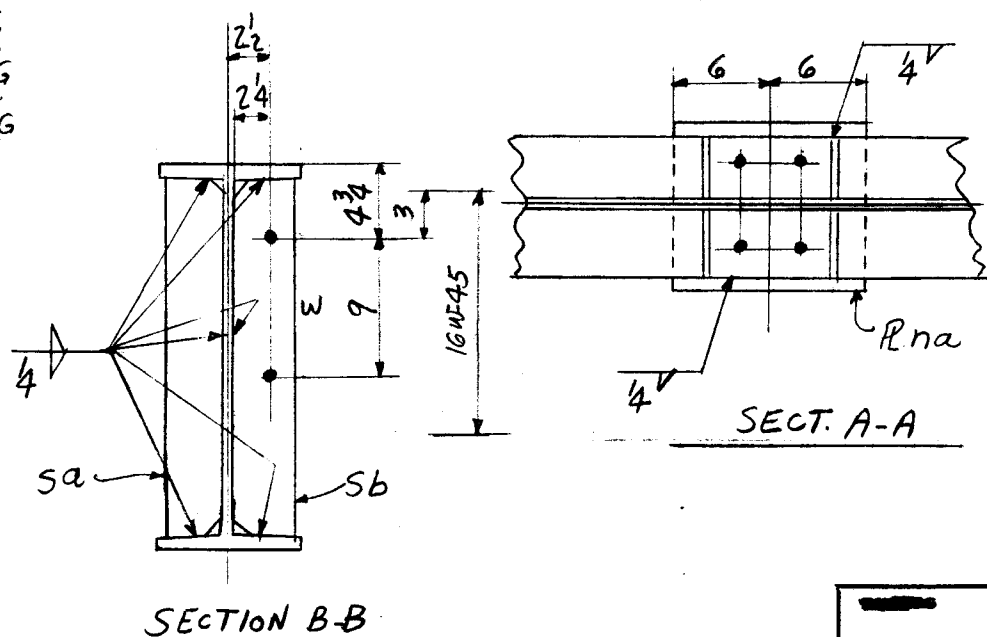

TOTAL	ORD.	PLATES	STD.	BOLT	RIV.	BAR	SM. STD.	PAINT	WELD
6634	6396	27	126			52		33	

DET.	DATE	CHK'R.	DATE	IN CHARGE
HJS	11-30-54	F.F.	12-16-54	CLF

CONTRACT NO.	SHEET NO.	REVISIONS	CONTRACT NO.	SHEET NO.
4090	B839		4090	B839