



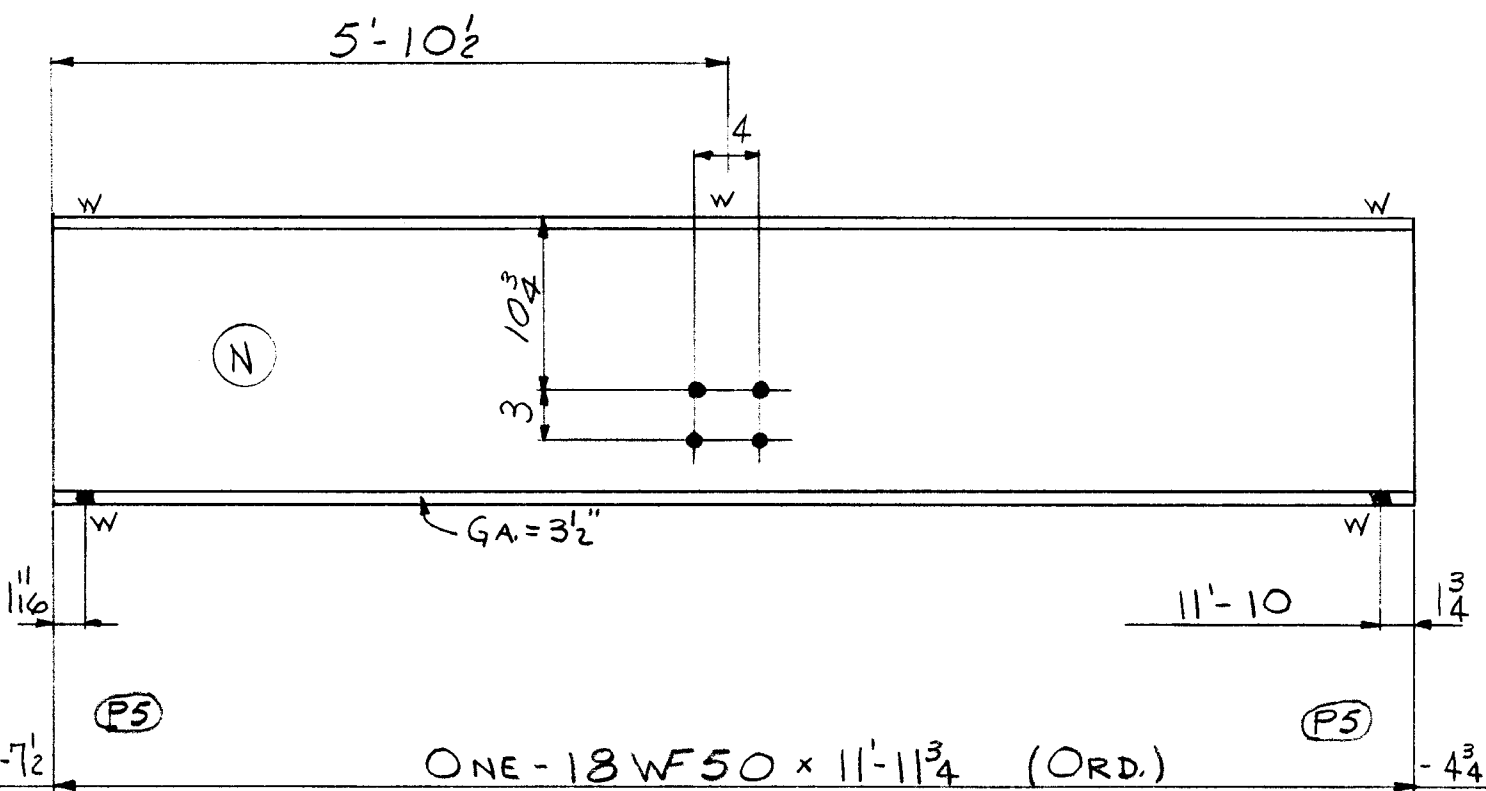

K218³
4-3/4" x 1/8" GR.
4-Do x 1/8" GR.

ONE - 18 WF 50 x 11'-11 3/4" (ORD.)


3 PAINT
599
602 TOTAL

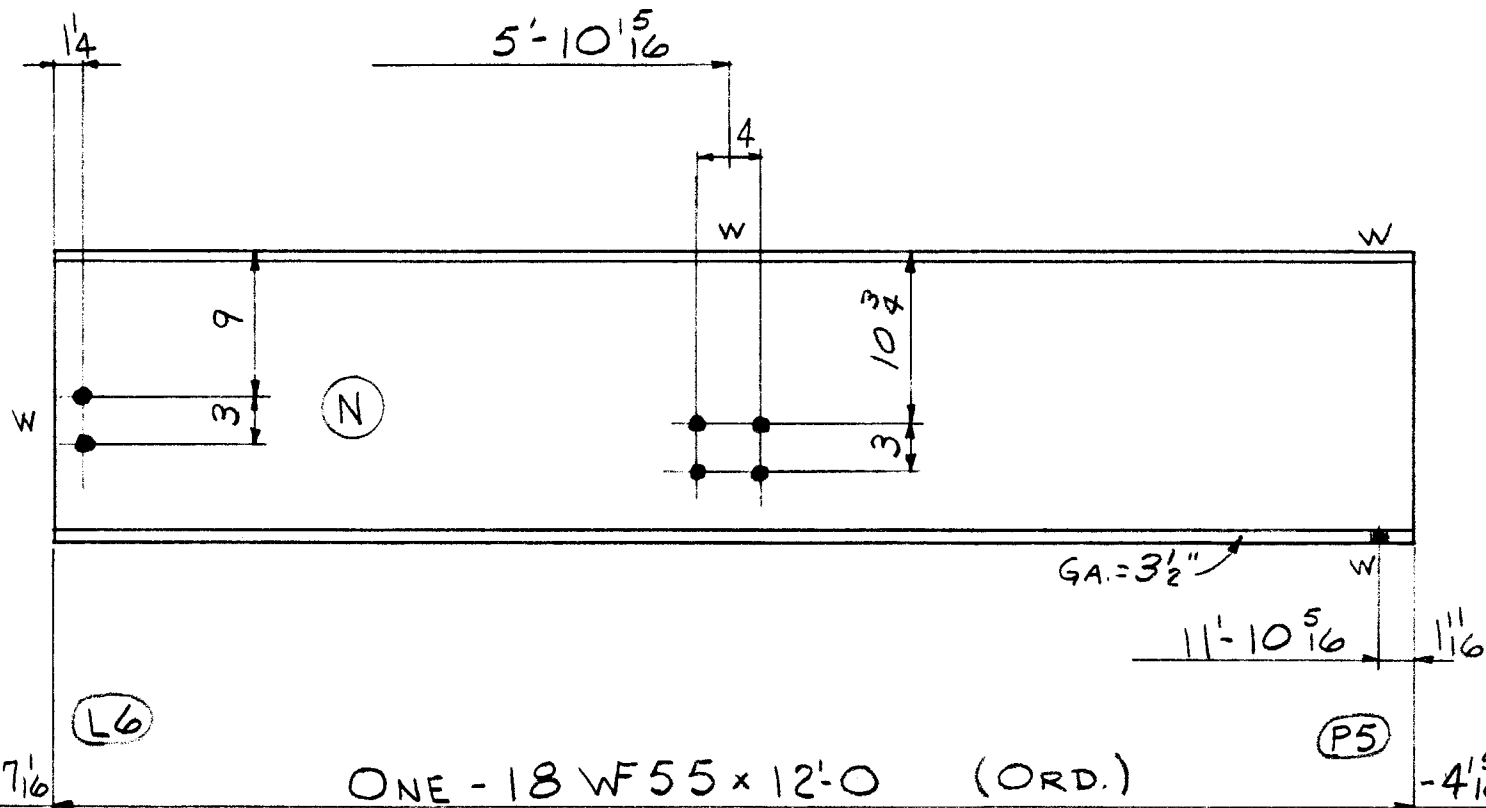

K219³
4-3/4" x 1/8" GR.
2-Do x 1/8" GR.
2-Do x 1/8" GR.

ONE - 18 WF 55 x 12'-0" (ORD.)

3 PAINT
660
663 TOTAL

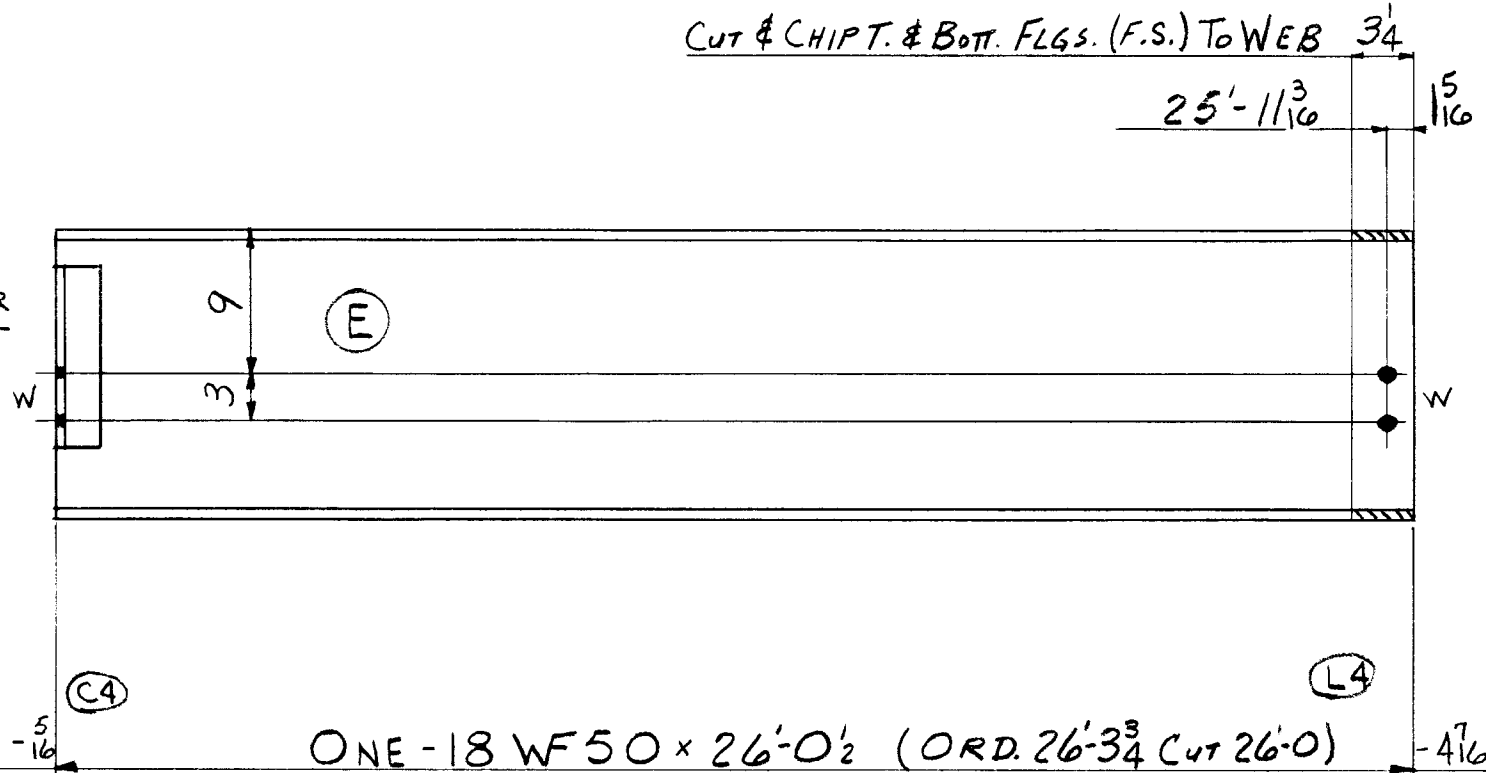

2^{1/2} A454 x 1/2

CUT & CHPT. & BOT. FLGS. (F.S.) TO WEB 3/4"

25'-11 3/16"

K202³
2-3/4" x 1/8" GR.

ONE - 18 WF 50 x 26'-0 1/2" (ORD. 26'-3 3/4" CUT 26'-0")

7 PAINT
1 1/2 2 A454 x 1/2

1300
1321 TOTAL

TOTAL	ORD.	PLATES	STD.	BOLT	RIV.	BAR	SM. STD.	PAINT	WELD
2586	2559		1 1/2					13	

DET.	DATE	CHK'R.	DATE	IN CHARGE
JAP	12-1-54	CZ	12-15-54	FISHER

CONTRACT NO.	SHEET NO.	REVISIONS	CONTRACT NO.	SHEET NO.
NONE			4090	B854