



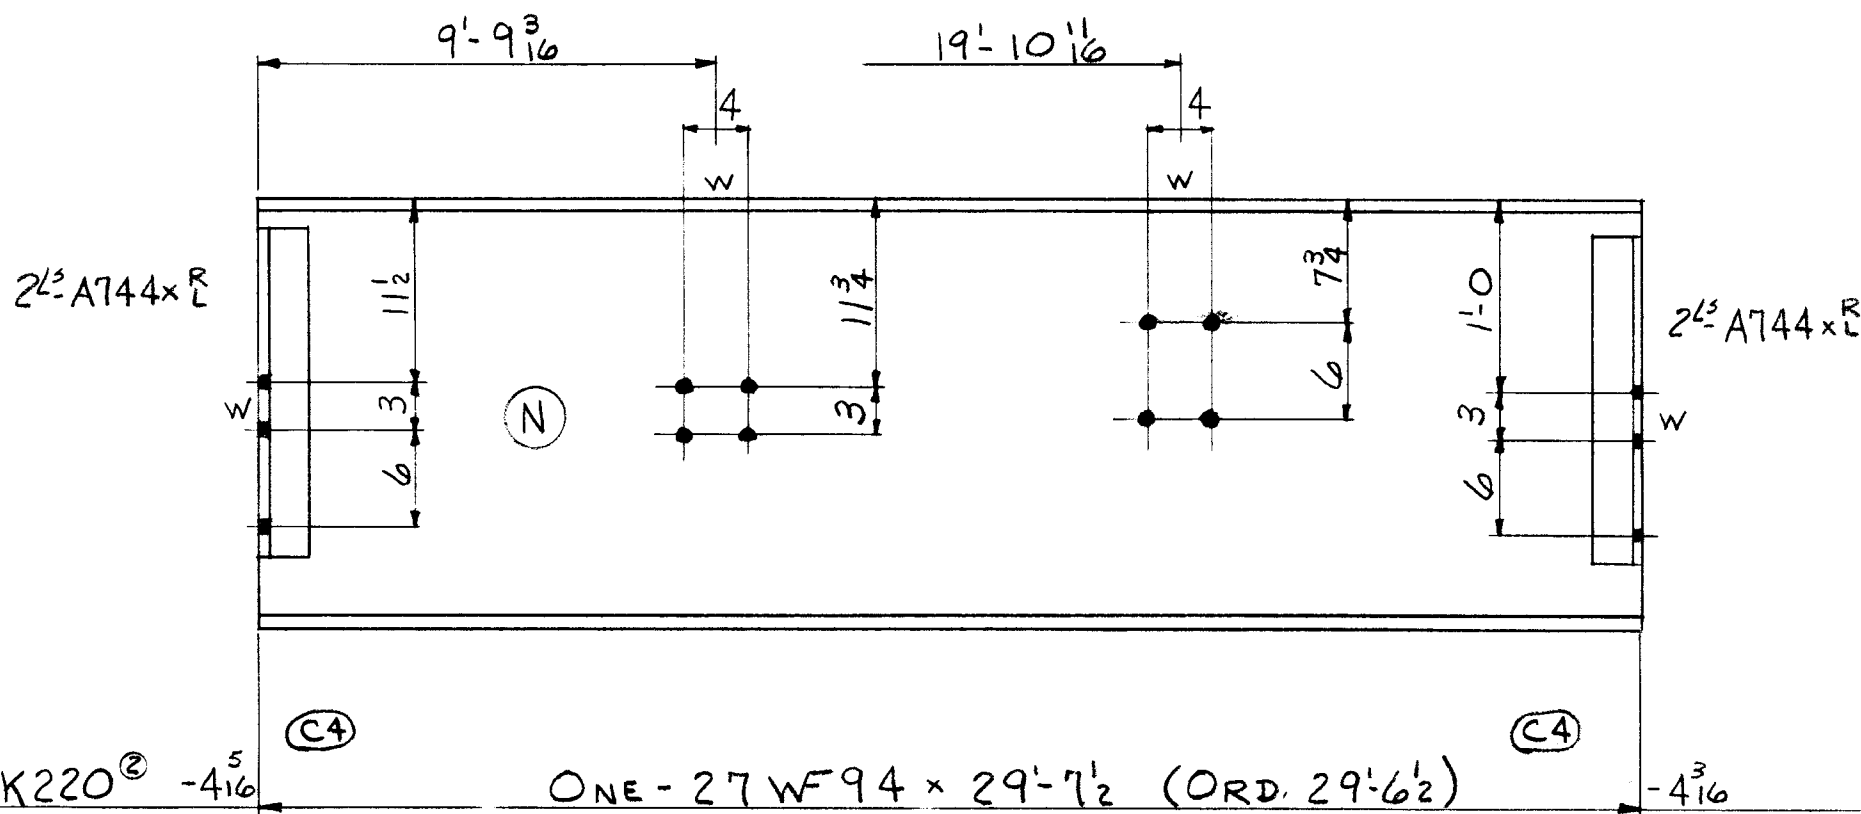

14 PAINT
57 4 A744xR

2777
2848 TOTAL


2-3/4" x 8" x 1/2" GR.
6- DO x 1/4" GR.

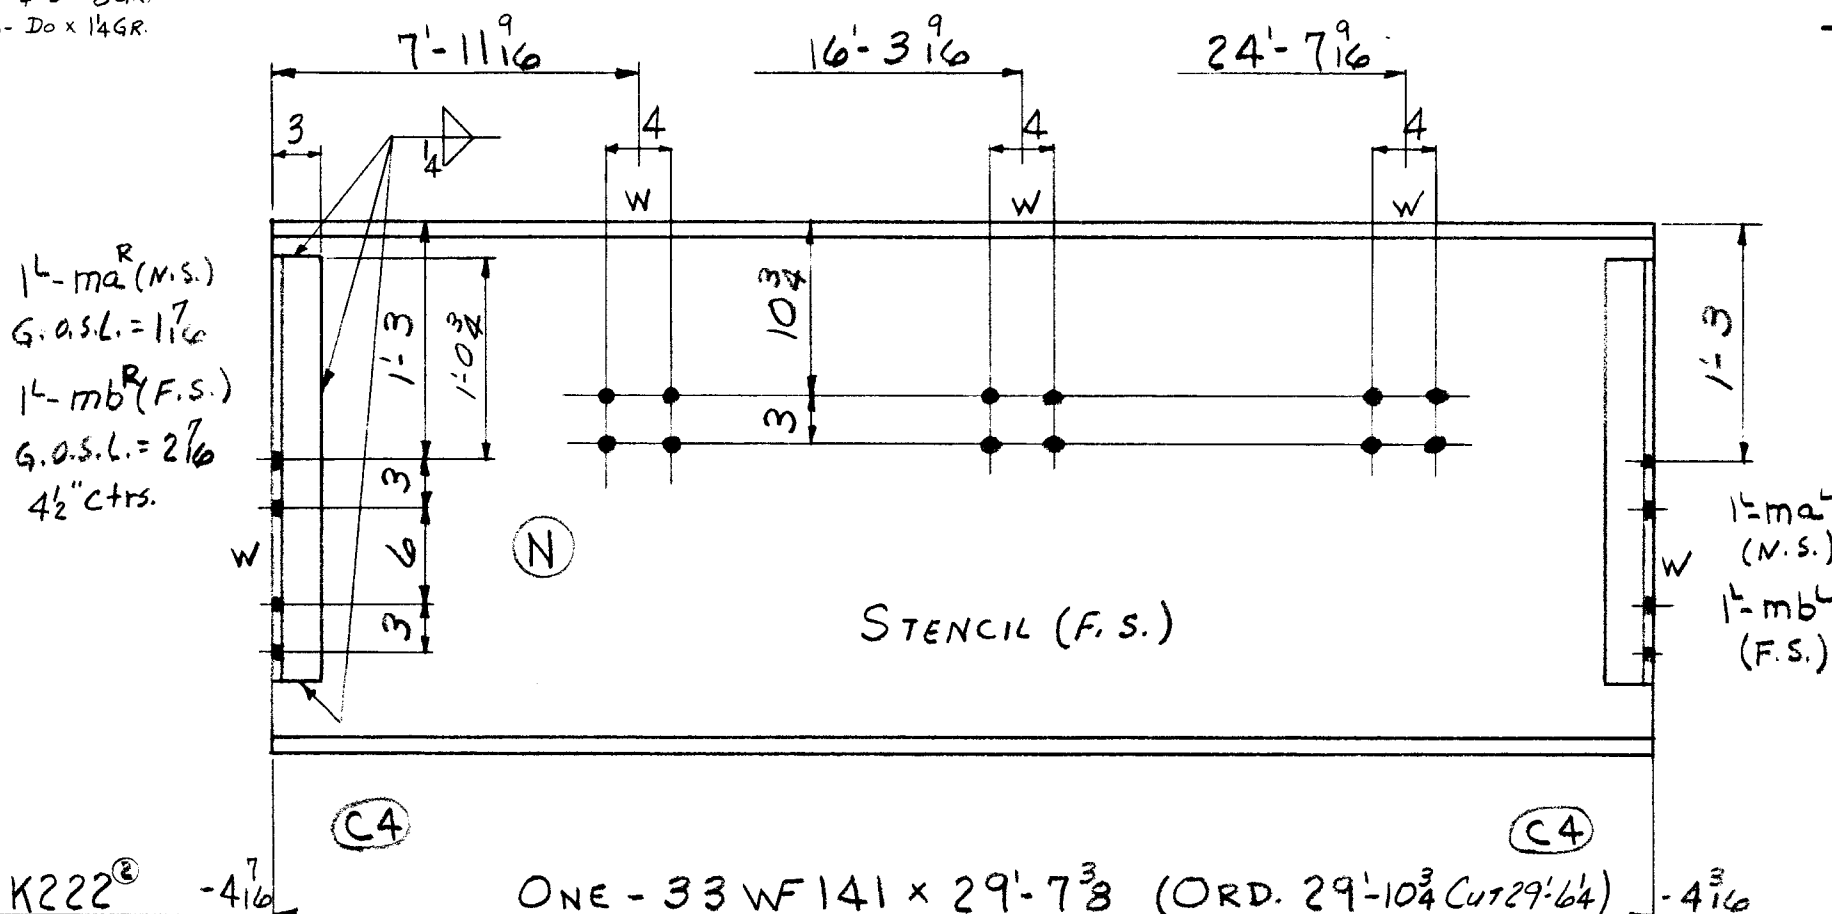

21 PAINT
3L 2 ma R 1 3 x 2 1/2 x 7/16 2 2 1/2
40 2 mb R 1 3 1/2 x 3 x 7/16 2 2 1/2

4162
4257 TOTAL


12-3/4" x 8" x 1/4" GR.

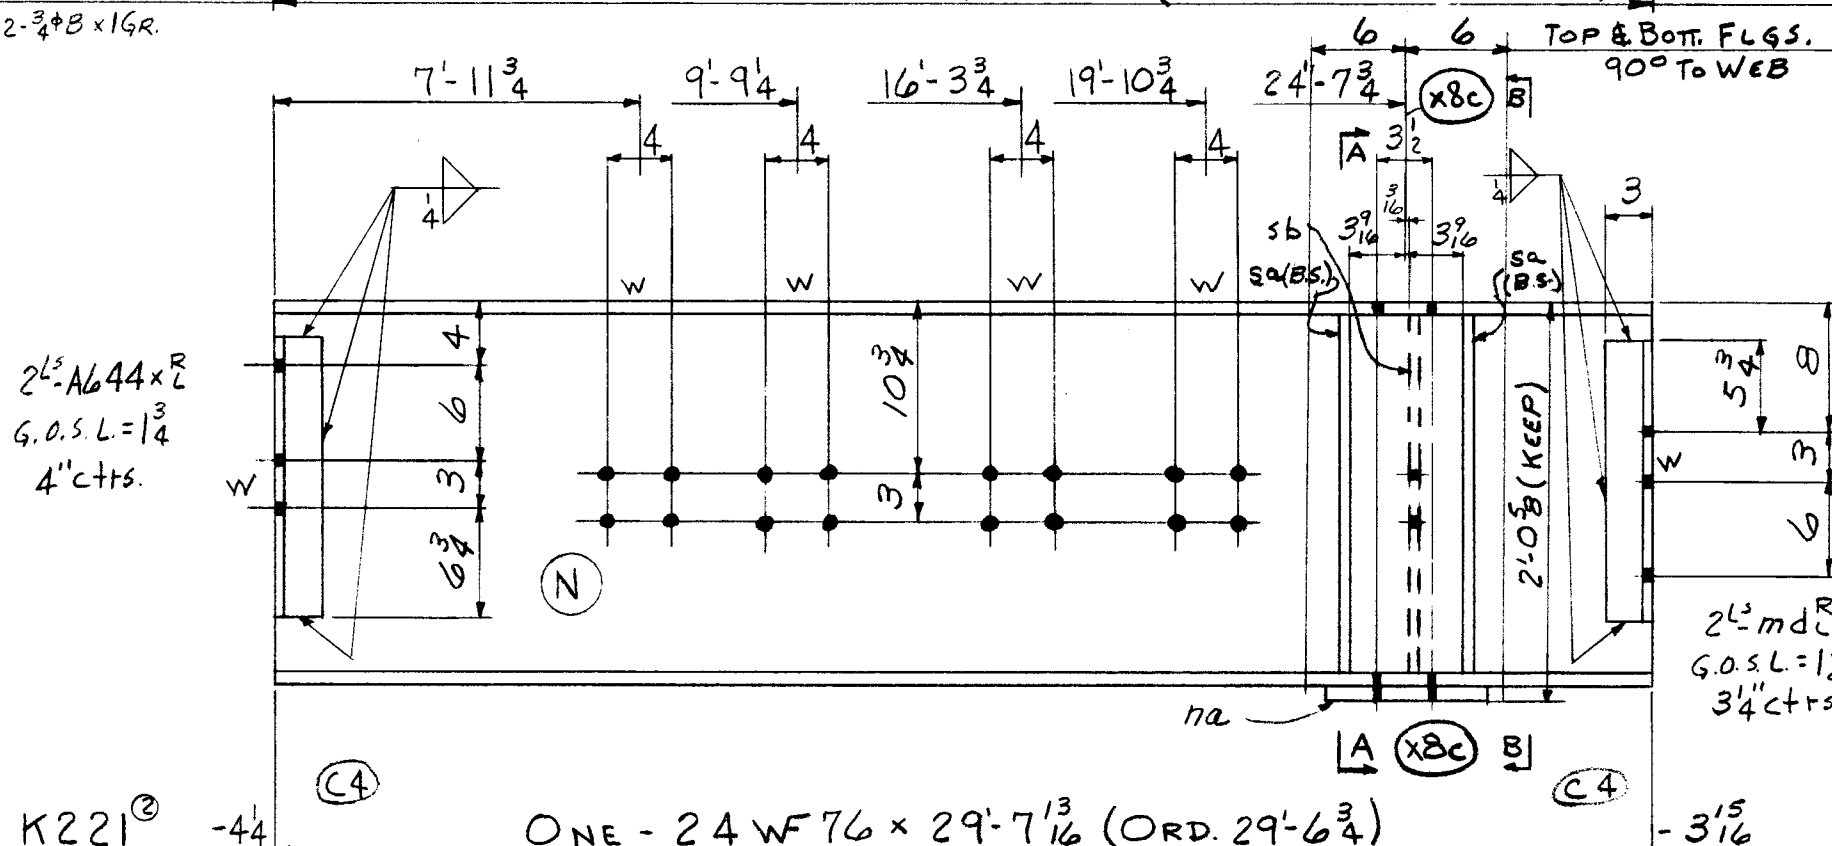

12 PAINT
2L 2 A644xR 1 3 x 3 x 7/16 1 5 1/2
22 2 md R 1 3 x 2 1/2 x 7/16 1 5 1/2
22 1 na R 10 x 3/4 0 10 1/2
22 2 sa 3 1/2 x 1/2 1 10 1/2
22 1 sb 6 3/4 x 1/2 1 10 1/2

2247
2371 TOTAL

16-3/4" x 8" x 1/2" GR.
4- DO x 1/4" GR.
4- DO x 1/4" GR.

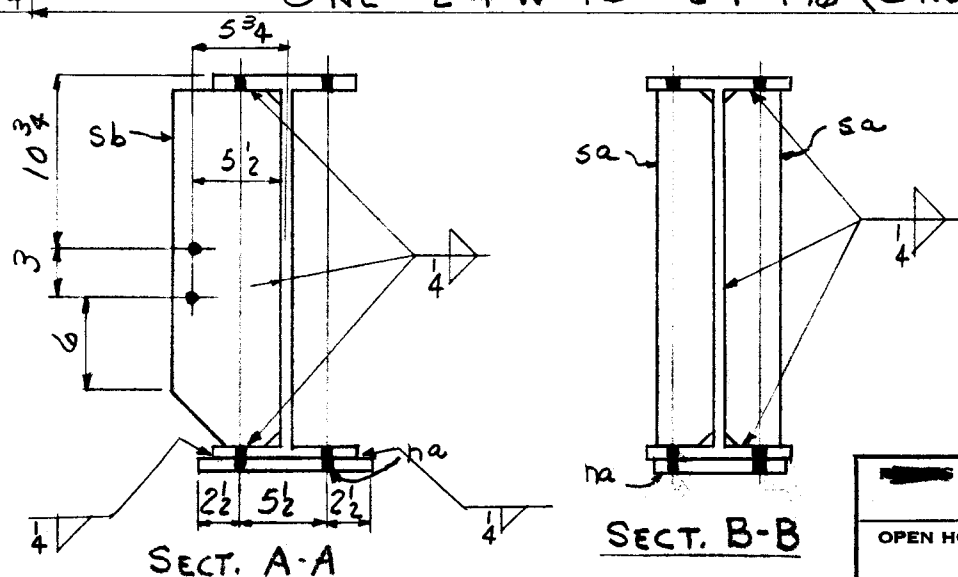

TOTAL	ORD.	PLATES	STD.	BOLT	RIV.	BAR	SM. STD.	PAINT	WELD
9476	9186	44	177			22		47	

DET.	DATE	CHK'R.	DATE	IN CHARGE
JAP	12-1-54	CZ	12-15-54	FISHER

REVISIONS	CONTRACT NO.	SHEET NO.	CONTRACT NO.	SHEET NO.
			4090	B855