



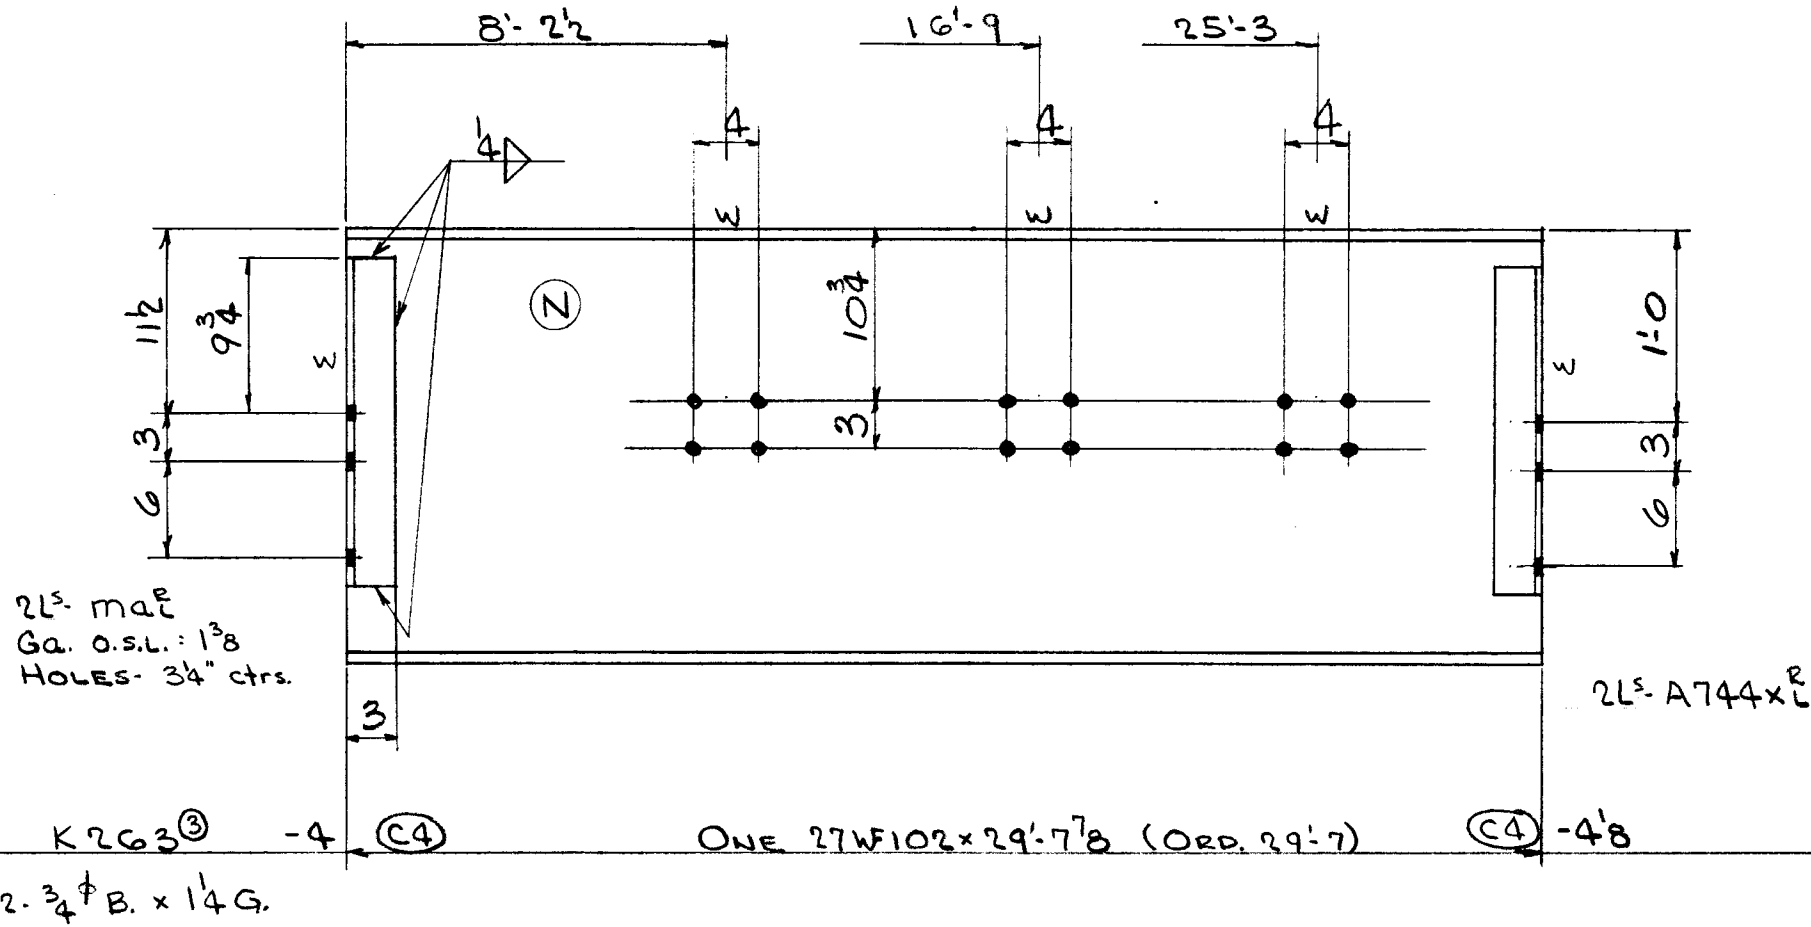


15 PAINT
28 2 A744x^R
26 2 ma^R L-3 x 2 1/2 x 7/16 1 8 1/2

3017
3086 TOTAL

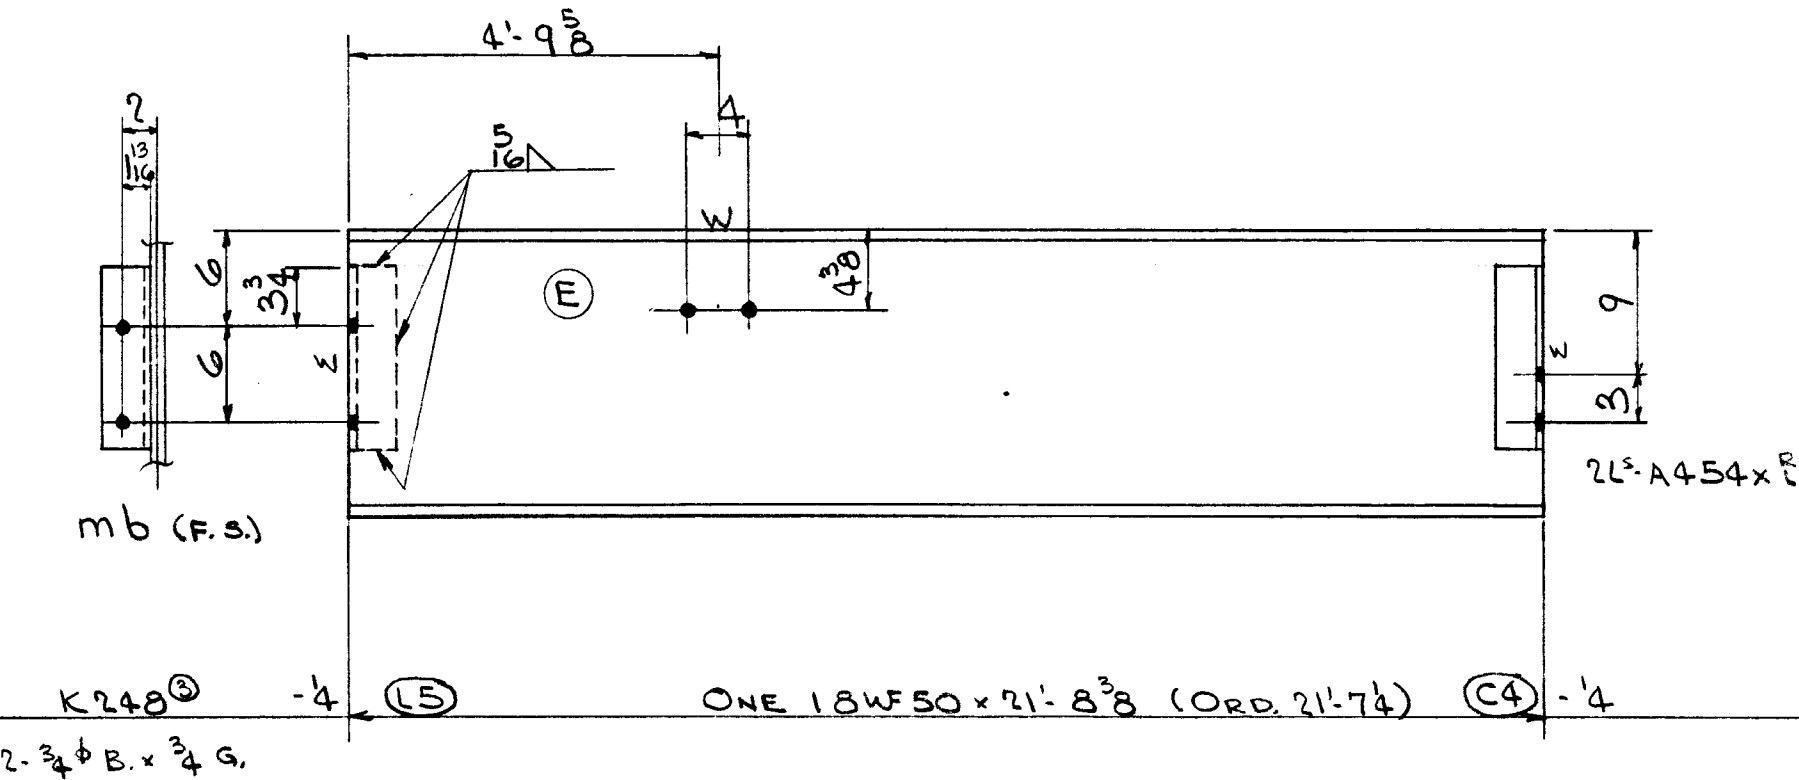

6 PAINT
14 2 A454x^R
7 1 mb L-3 x 3 x 3/8 0 11 1/2

1080
1107 TOTAL

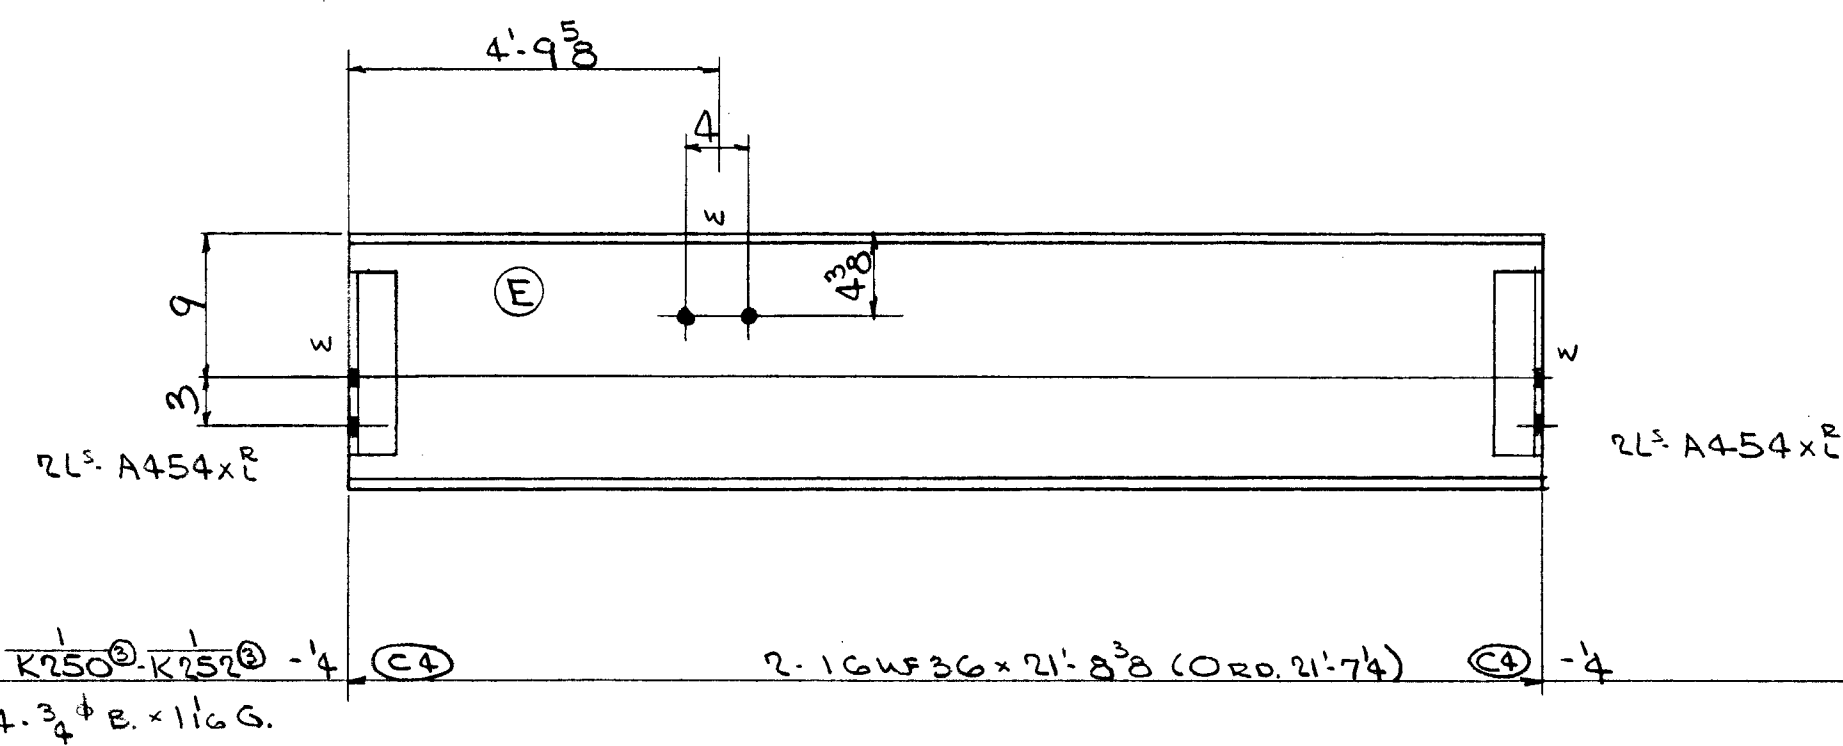

8 PAINT
55 8 A454x^R

1555
1618 TOTAL

TOTAL	ORD.	PLATES	STD.	BOLT	RIV.	BAR	SM. STD.	PAINT	WELD
5811	5652		130					29	

DET.	DATE	CHK'R.	DATE	IN CHARGE
R.C.S.	12-2-54	CZ	12-16-54	FISHER

RIVETS	UNLESS NOTED	CONTRACT NO.	SHEET NO.
NONE		4090	B866

CONTRACT NO.	SHEET NO.
4090	B866

LOT 9 WELD