




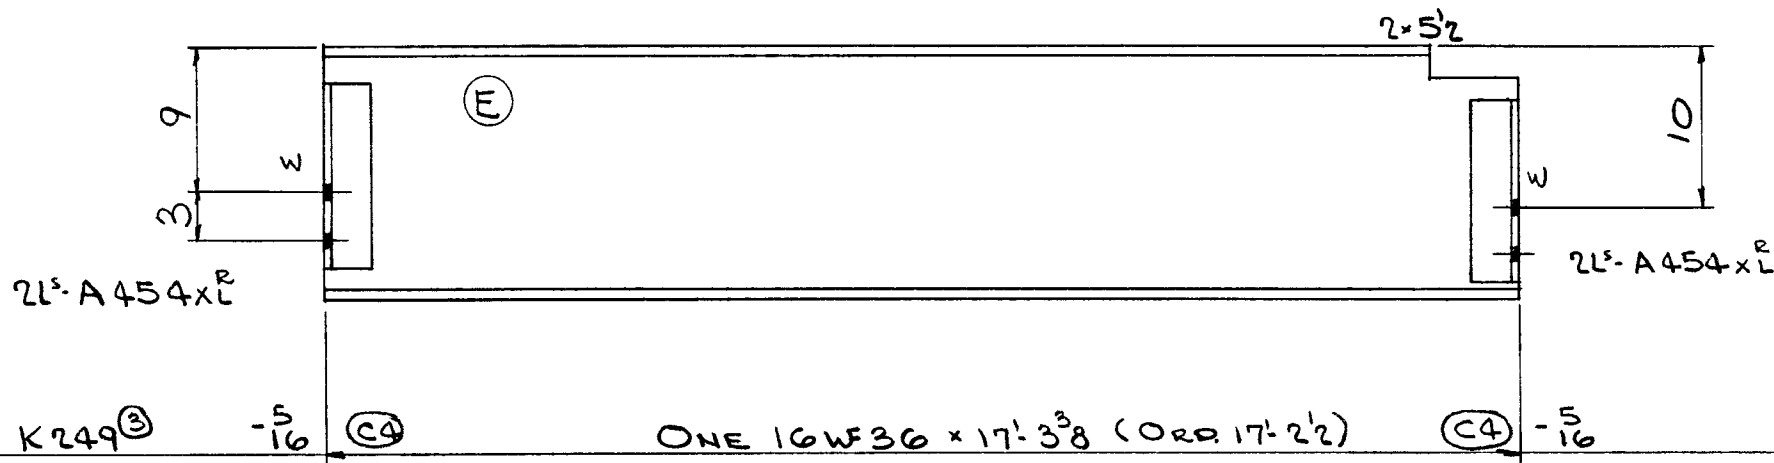

3	PAINT					
28	4	A454xL				
620						
651	TOTAL					

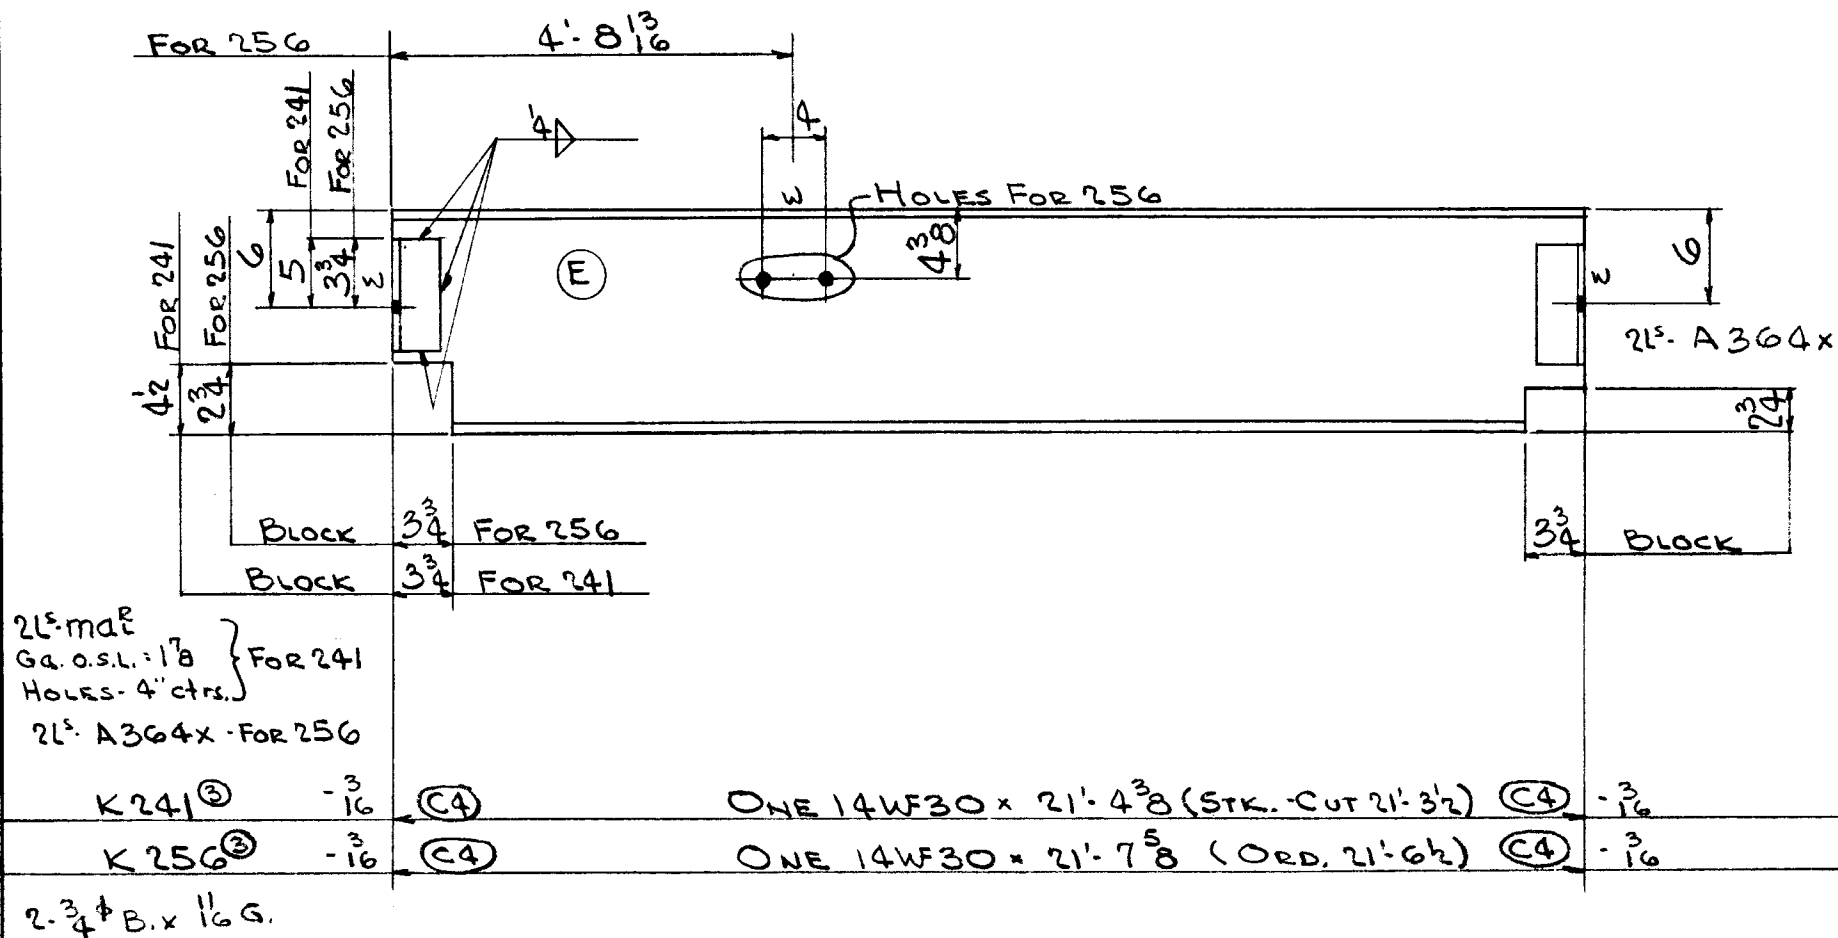

7	PAINT					
27	6	A364x				
9	2	maL	L-3x3x3/8	0	7 1/2	2-For 241 4-For 256 For 241
639						
646						
1328	TOTAL					

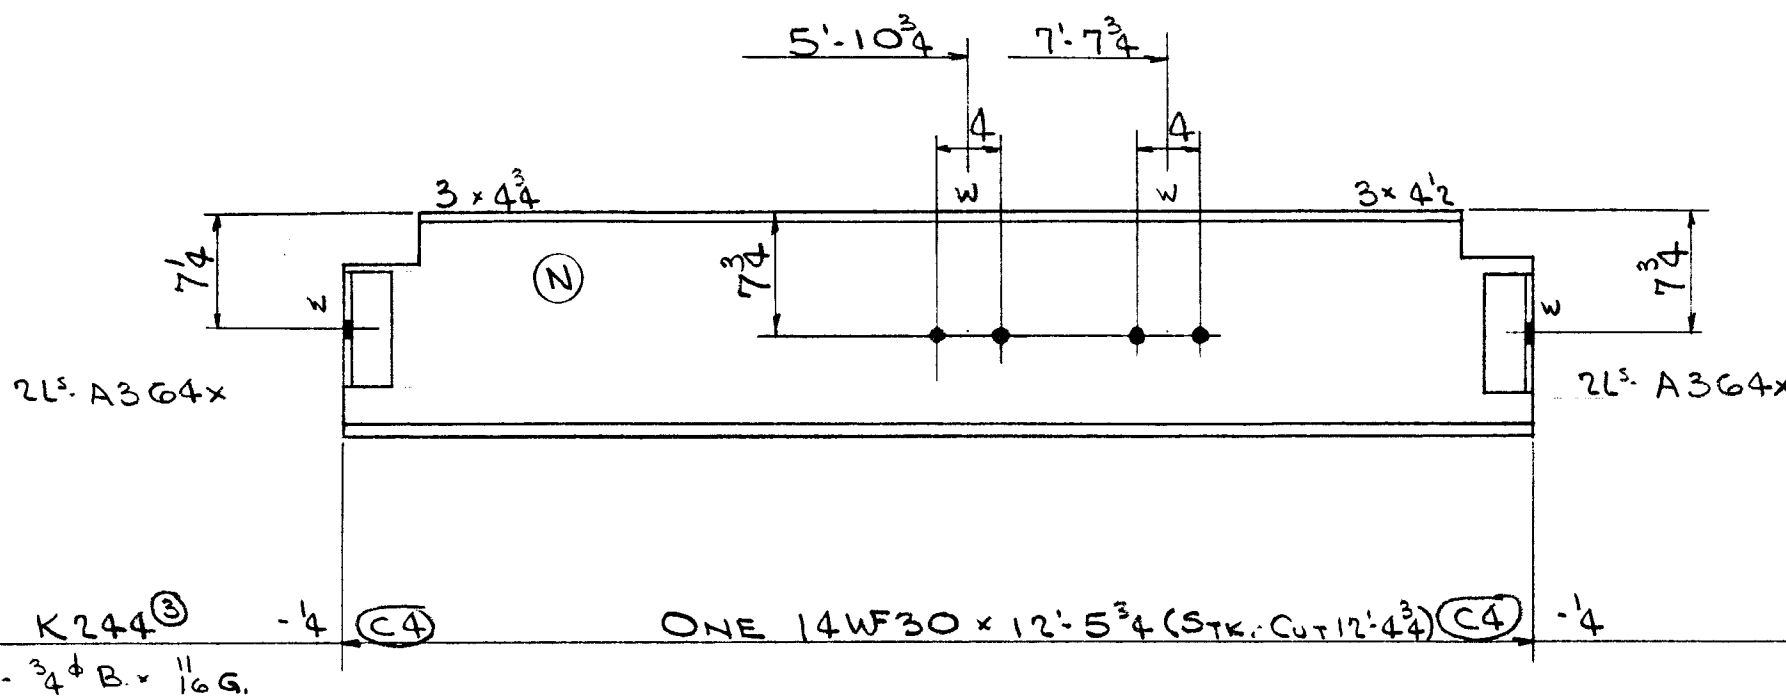

2	PAINT					
18	4	A364x				
372						
392	TOTAL					

TOTAL	ORD.	PLATES	STD.	BOLT	RIV.	BAR	SM. STD.	PAINT	WELD
2371	1266		1093					12	
DET.	DATE	CHK'R.	DATE	IN CHARGE					
R.C.S.	12-2-54	E.R.H.	12-16-54	FISHER					

RIVETS	UNLESS NOTED	CONTRACT NO.	SHEET NO.
NONE		4090	B869
OPEN HOLES	13φ		
	16		

CONTRACT NO.	SHEET NO.
4090	B869

LOT 9 WELD