



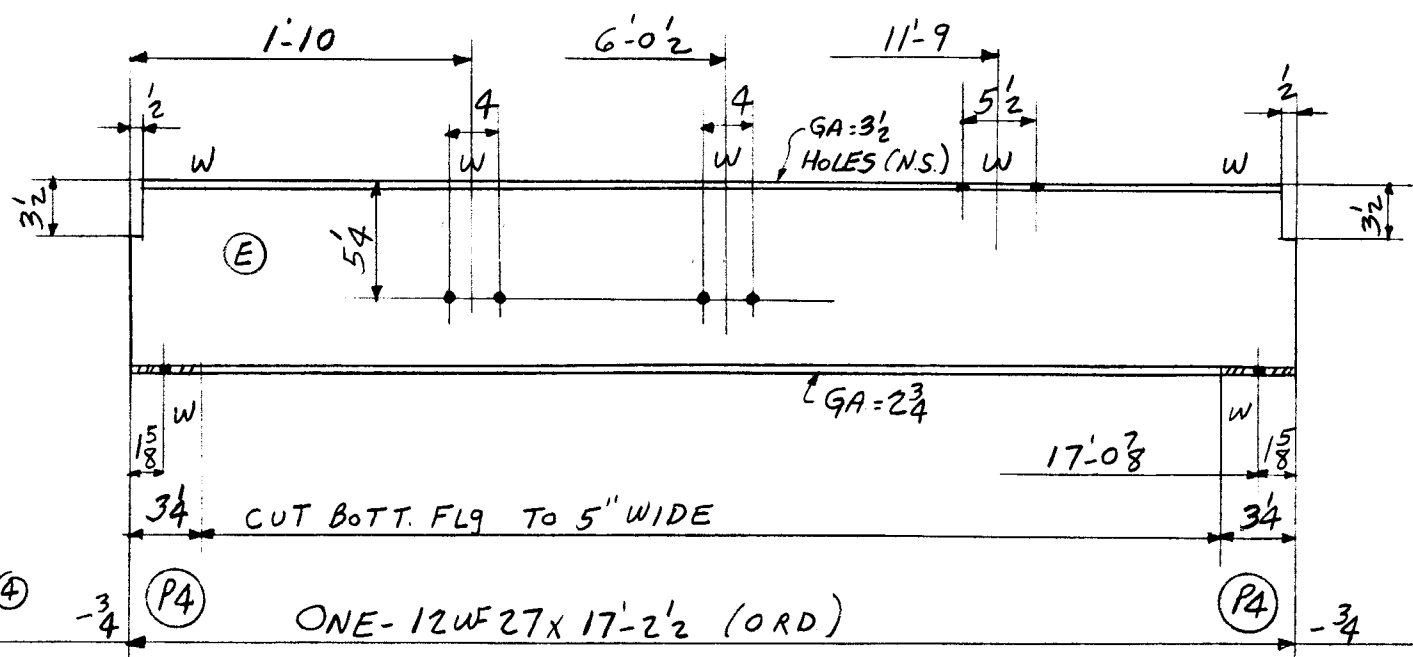

4-3/4" x 5/8" G
2-DO x 3/4" G
2-3/4" x 7/8" G
2-DO x 1" G


2 PAINT
465
467 TOTAL

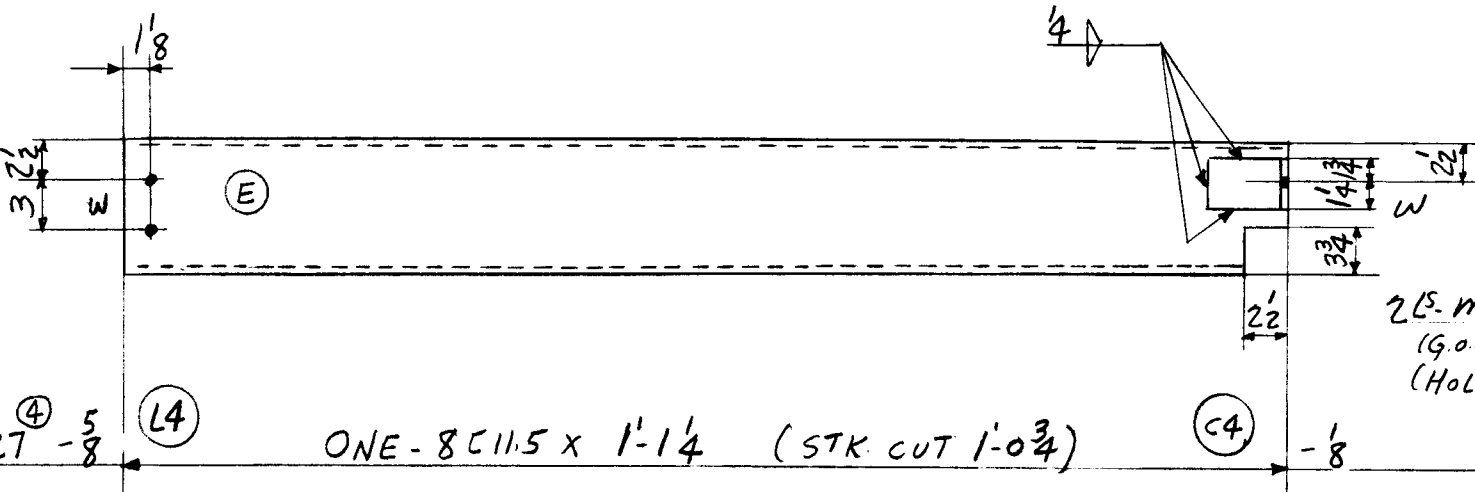

2-3/4" x 7/8" G

2 LS. mb
(G.O.S.L.=1 1/2")
(HOLES=4" C.C.)


2 mac LS. 3x3x3/8 0 3
12
16 TOTAL

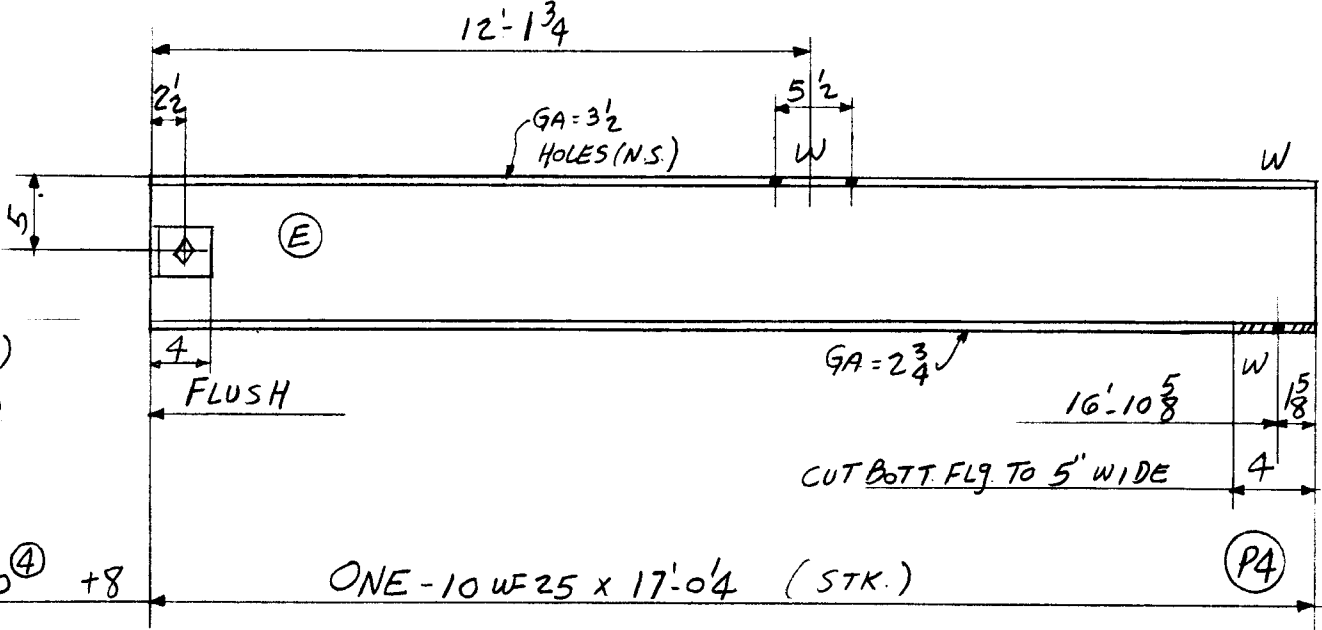

2 LS. mb
(O.S.L. PLAIN)
1-3/4" x 2" LG

2-3/4" x 13/16" G
2-DO x 15/16" G

2 PAINT
6 2 mb LS. 6x4x3/8 0 3
1 1 3/4" BOLT 0 2
426
435 TOTAL

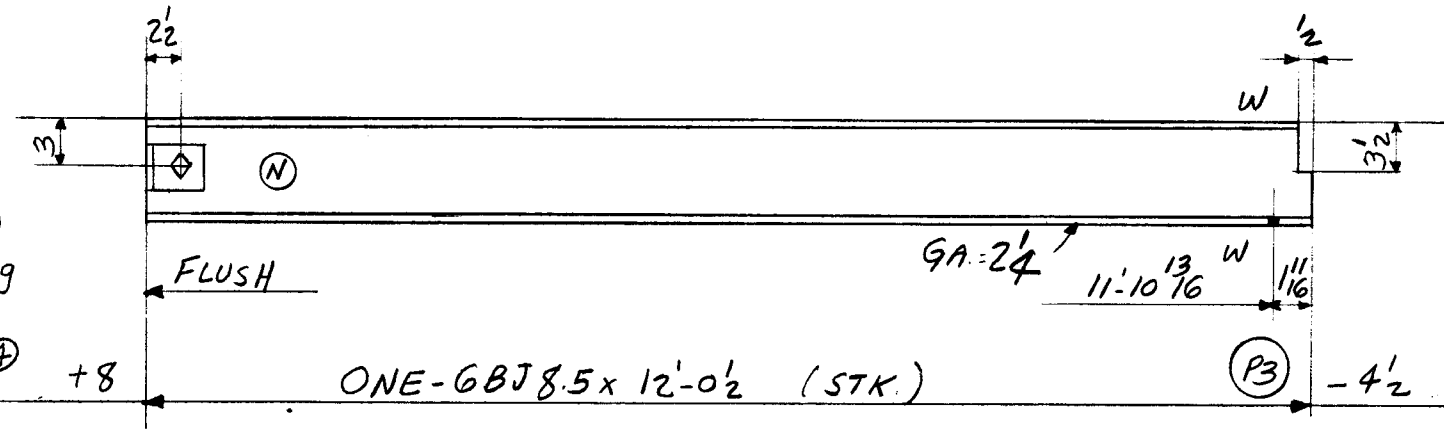

2 LS. mb
(O.S.L. PLAIN)
1-3/4" x 2" LG

2-3/4" x 9/16" G

1 PAINT
6 2 mb
1 1 3/4" BOLT 0 2
102
110 TOTAL

TOTAL	ORD.	PLATES	STD.	BOLT	RIV.	BAR	SM. STD.	PAINT	WELD
1028	465		556	2				5	
DET.	DATE	CHK'R.	DATE	IN CHARGE					
HJS	12-1-54	F.F.	12-17-54	CLF					

CONTRACT NO.	SHEET NO.	REVISIONS	CONTRACT NO.	SHEET NO.
4090	B880		4090	B880