
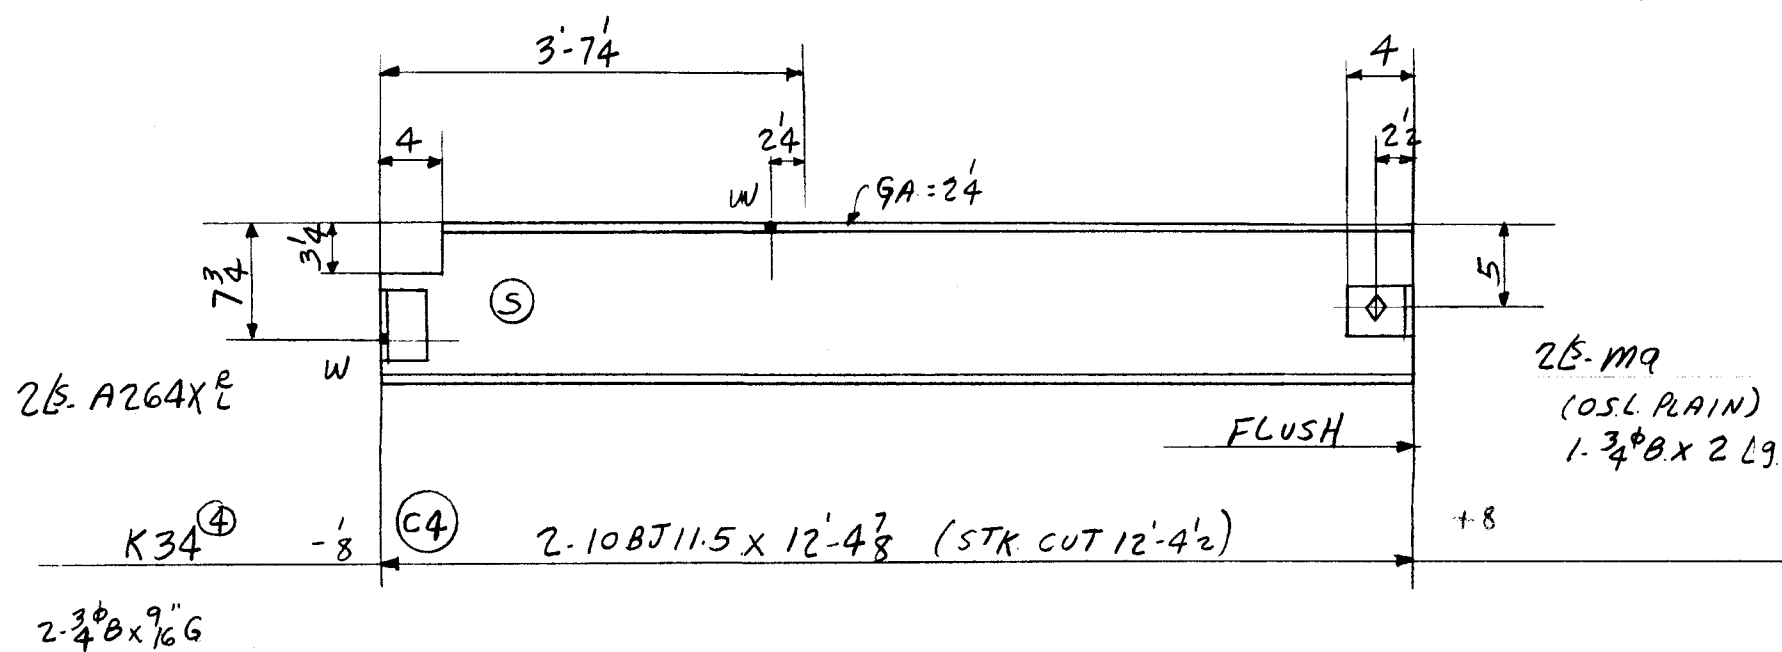


[illegible]


10	2	ha ^R	PS. $5\frac{3}{4} \times \frac{3}{8}$	0	$7\frac{3}{4}$	BENT
----	---	-----------------	---------------------------------------	---	----------------	------

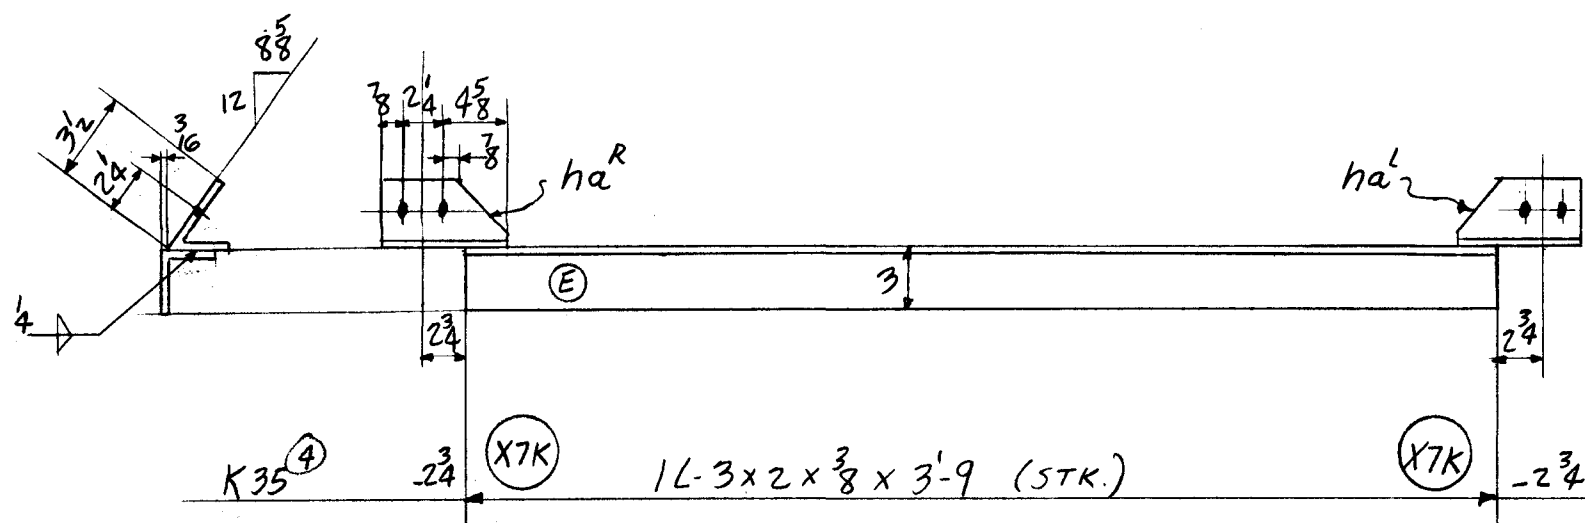

22		
32	TOTAL	

		PLAIN					
KL3A ^④	+8	3 B.	3 1/2 x 3 1/2 x 5/16 x 4'-8	(STK.)	+8	101-1	102
KL3 ^④	+8	6 B.	D0 x 5'-8	(STK.)	+8	245-1	246
KL7 ^④	+8	6 B.	5 x 3 1/2 x 5/16 x 7'-10	(STK.)	+8	409-2	411

1	Paint					
67	1 mb	$6.3\frac{1}{2} \times 3\frac{1}{2} \times \frac{5}{16}$	9	4		STK
7	4 hc	$6.3 \times 3 \times \frac{3}{8}$	0	3		

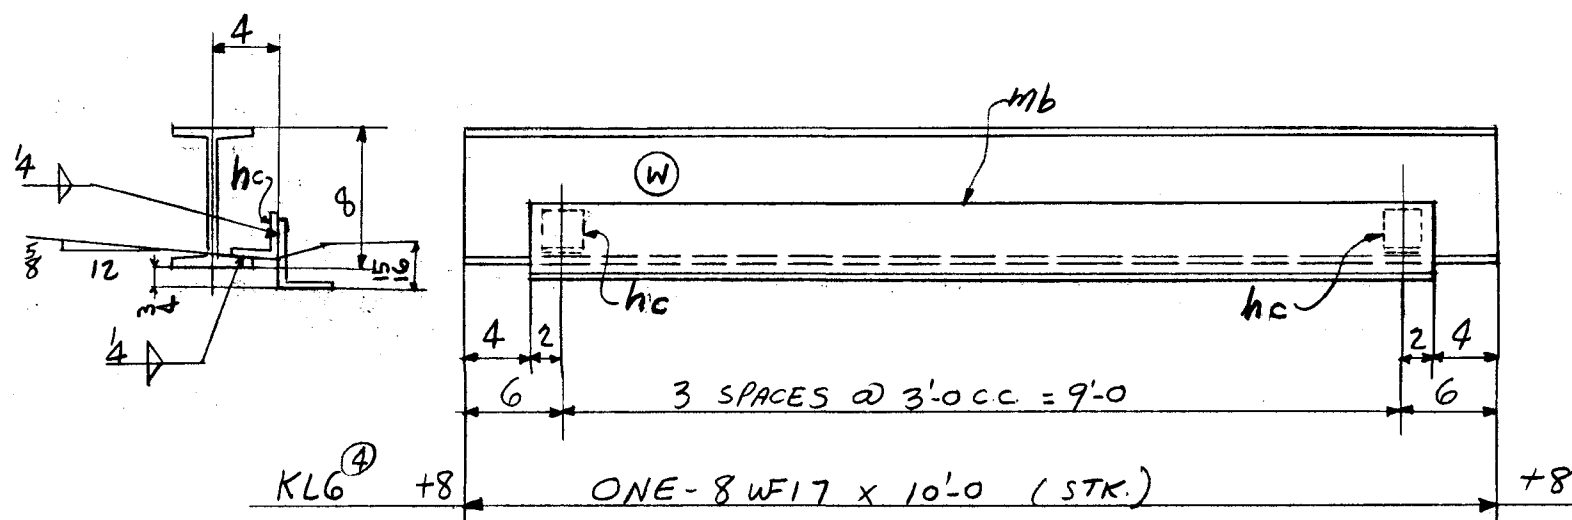

170
245 TOTAL

TOTAL	ORD.	PLATES	STD.	BOLT	RIV.	BAR	SM. STD.	PAINT	WELD
1342			1324	1		10		7	

DET. <i>HJS</i>	DATE <i>12-2-54</i>	CHK'R. <i>F.F</i>	DATE <i>12-16-54</i>	IN CHARGE <i>CLF</i>
-----------------	---------------------	-------------------	----------------------	----------------------

CONTRACT NO.	SHEET NO.	REVISIONS	CONTRACT NO.	SHEET NO.
4090	B882		4090	B882

LOT 9 WELD