


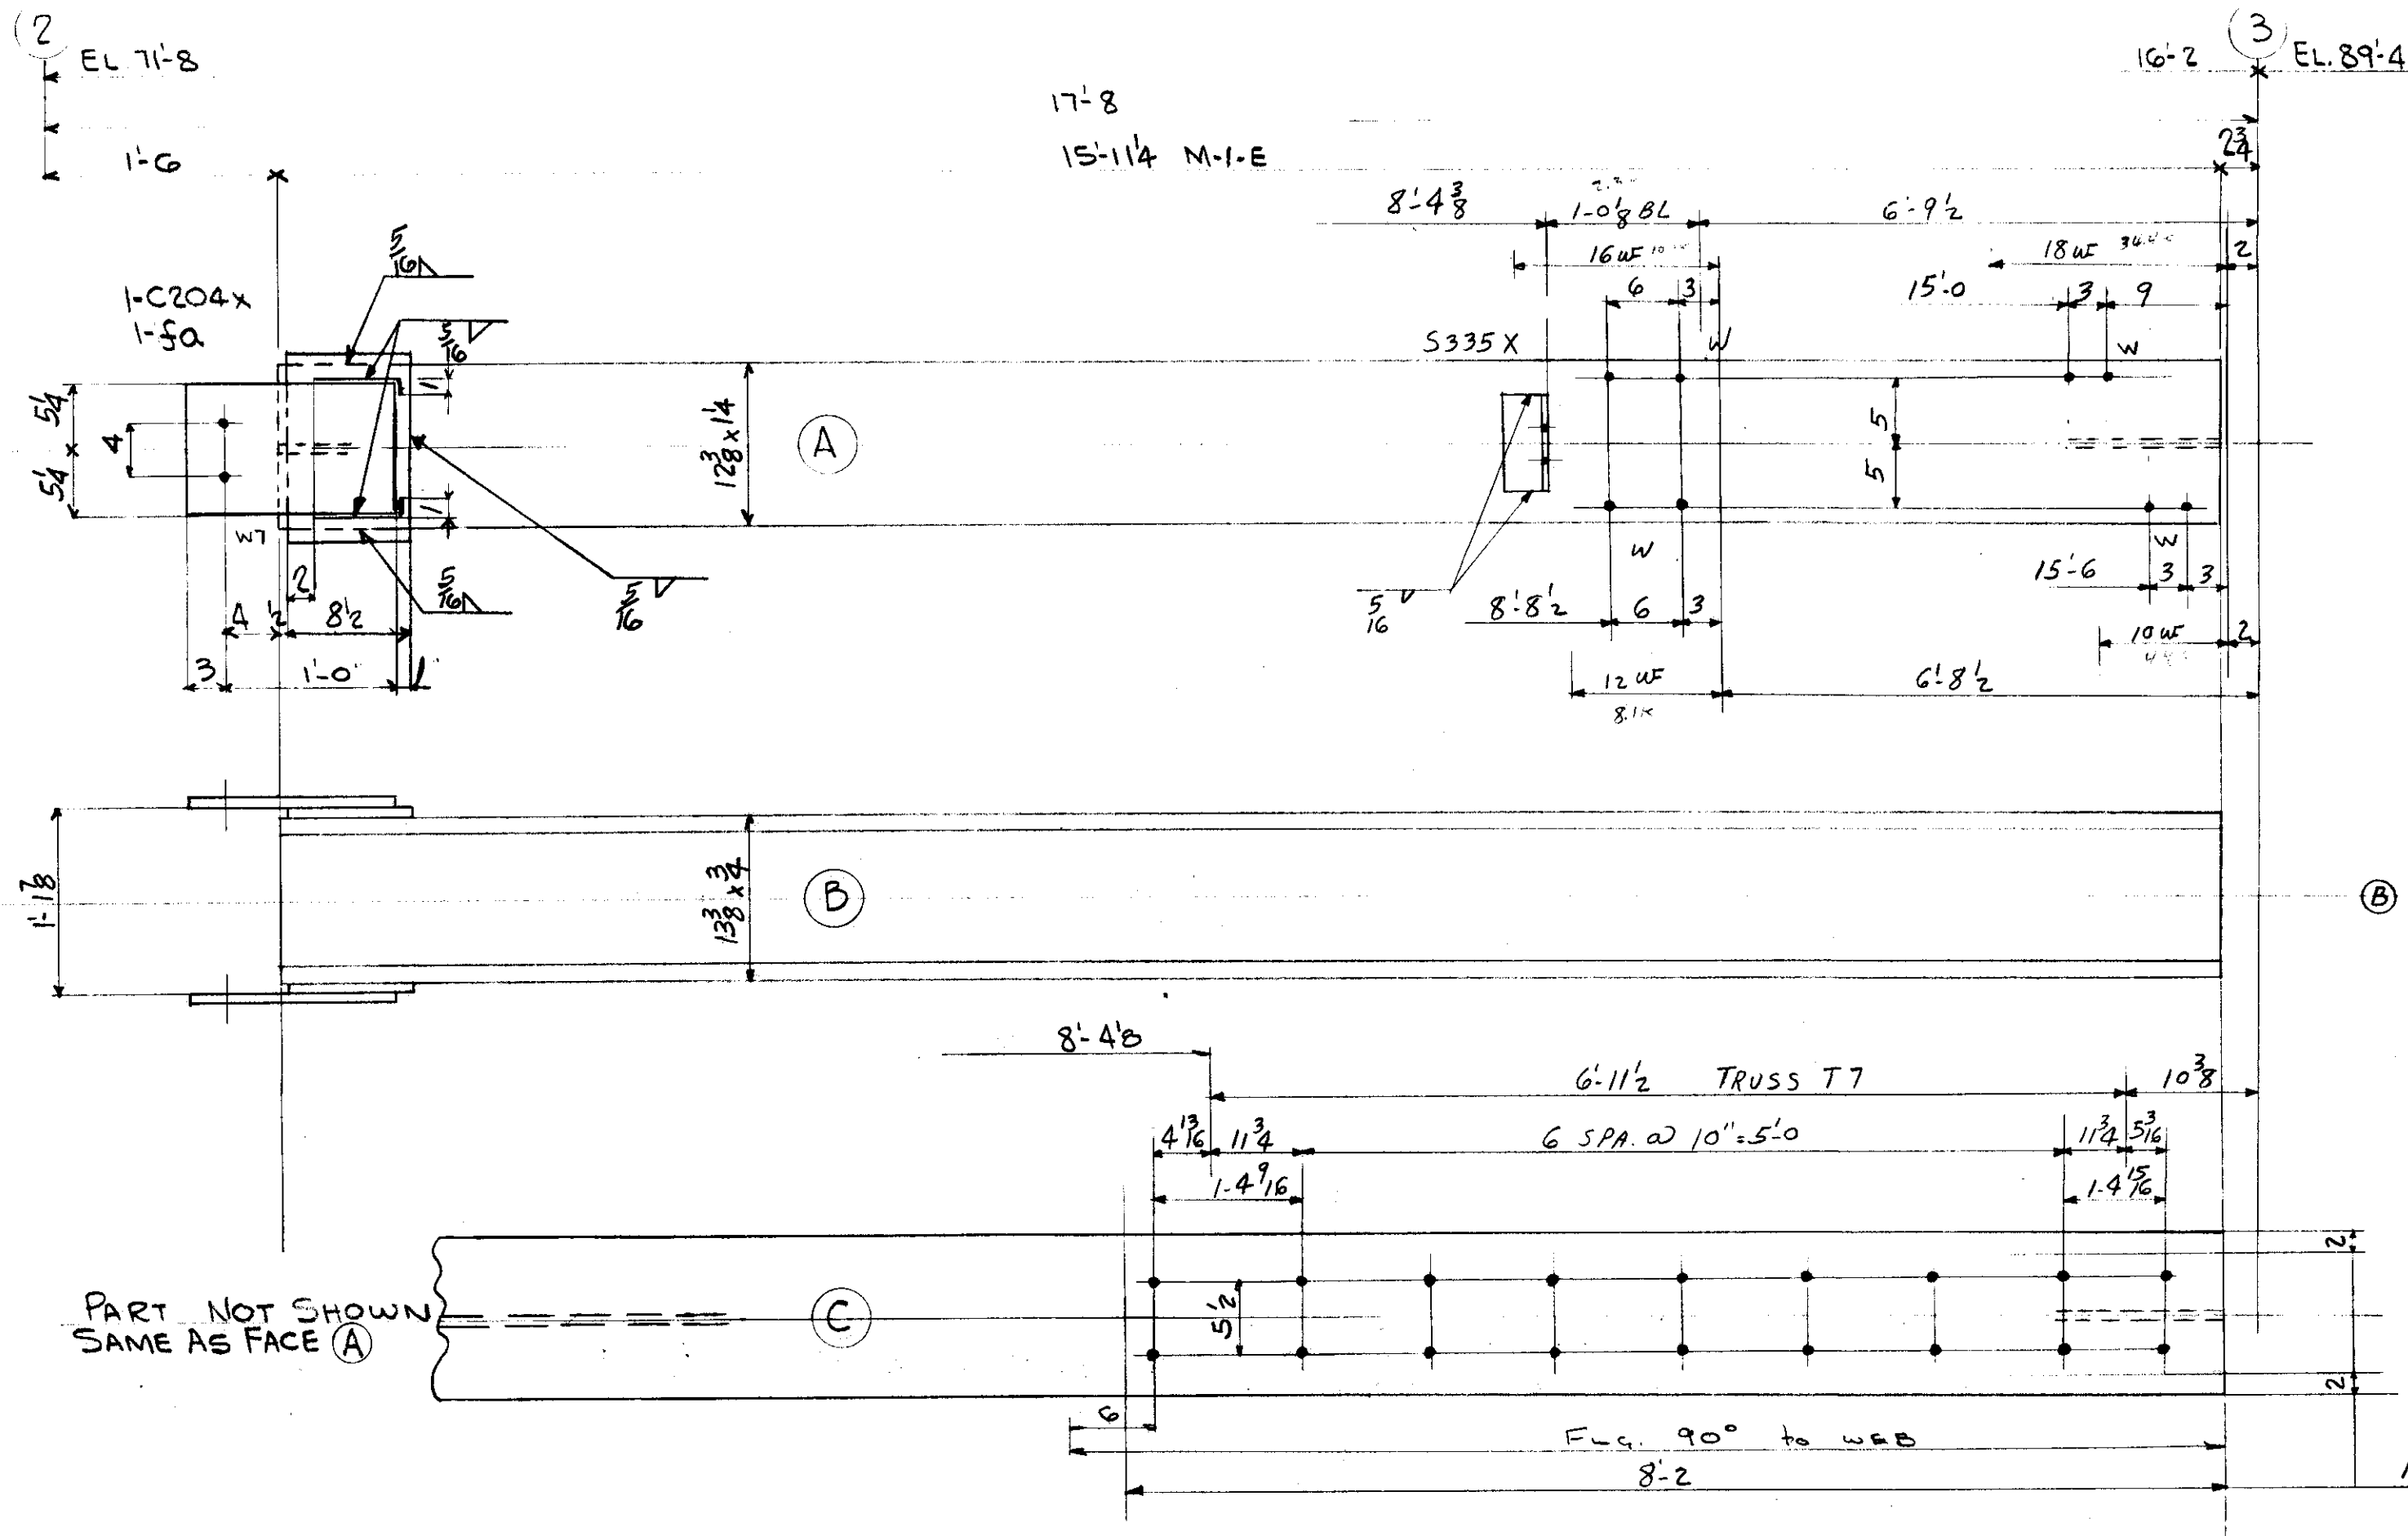

18-<sup>36</sup>48 x 2<sup>13</sup>16G  
4- Do x 1<sup>3</sup>4'6  
4- Do x 1<sup>11</sup>16G

ONE - COL. B30<sup>(2-3)</sup> - MARK FACE (A) NORTH

|            |                          |
|------------|--------------------------|
| RIVETS     | NONE                     |
| OPEN HOLES | 13" $\phi$<br>16" $\phi$ |

DET JPB DATE 10-8-54  
CHK'R CZ DATE 11-9-54  
IN CHARGE CLF

REVISIONS  
12-13-54 Rev. R. na added  
1-3-55 Rev. R. na removed

|              |           |
|--------------|-----------|
| CONTRACT NO. | SHEET NO. |
|--------------|-----------|

|      |      |
|------|------|
| 4090 | C101 |
|------|------|

LOT 6 WELD

LEHIGH STRUCTURAL STEEL CO.  
ALLENTOWN, PA.

NAME OF STRUCTURE  
THE HARTFORD PUBLIC LIBRARY  
HARTFORD, CONN.

[illegible]