

NORTH PENTHOUSE ROOF

ROOF SLAB

FF. STAFF PENTHOUSE

FIN. 2ND FLOOR

F. ROOF - S. ELEV. PENTHOUSE

FF. - S. ELEV. PENTHOUSE

F. ROOF - STAFF PENTHOUSE


FF. - STAFF PENTHOUSE

FIN. 2ND FL.



FIN. MEZZ. FL.

FIN. 1ST FL.

FIN. BSMT. FL.

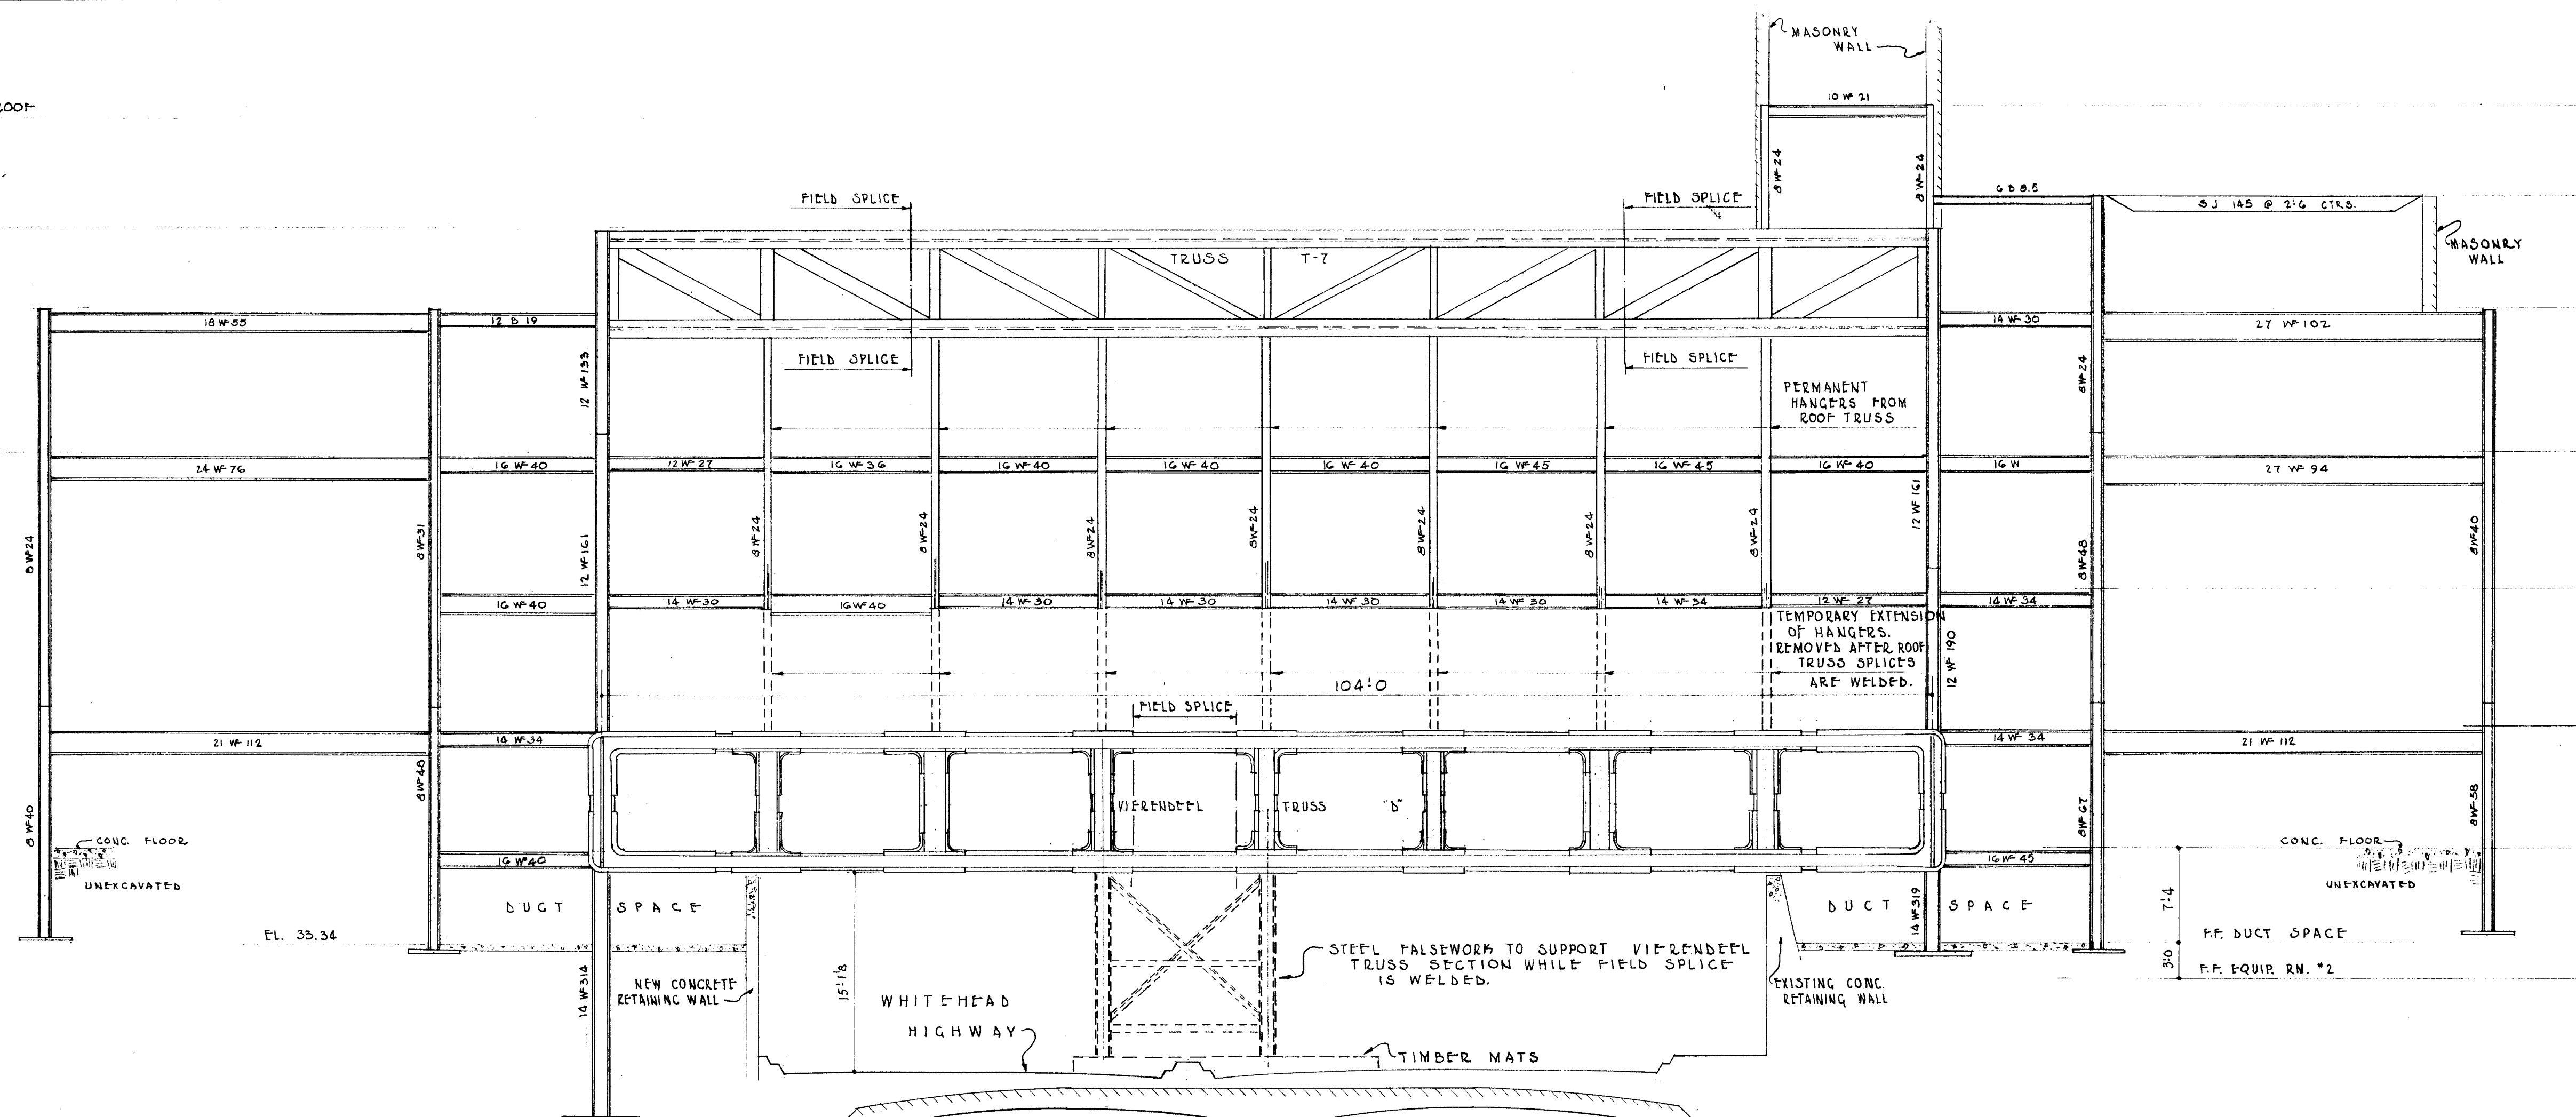

CROSS SECTION THRU CIRCULATION LOBBY LOOKING EAST

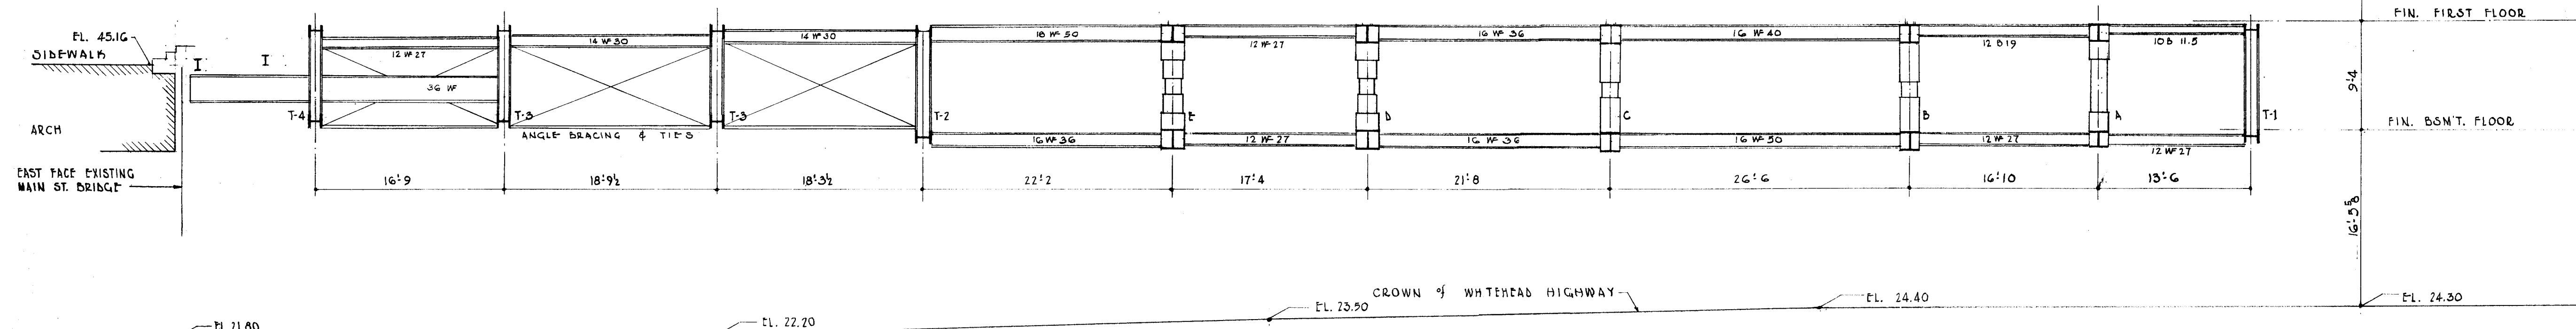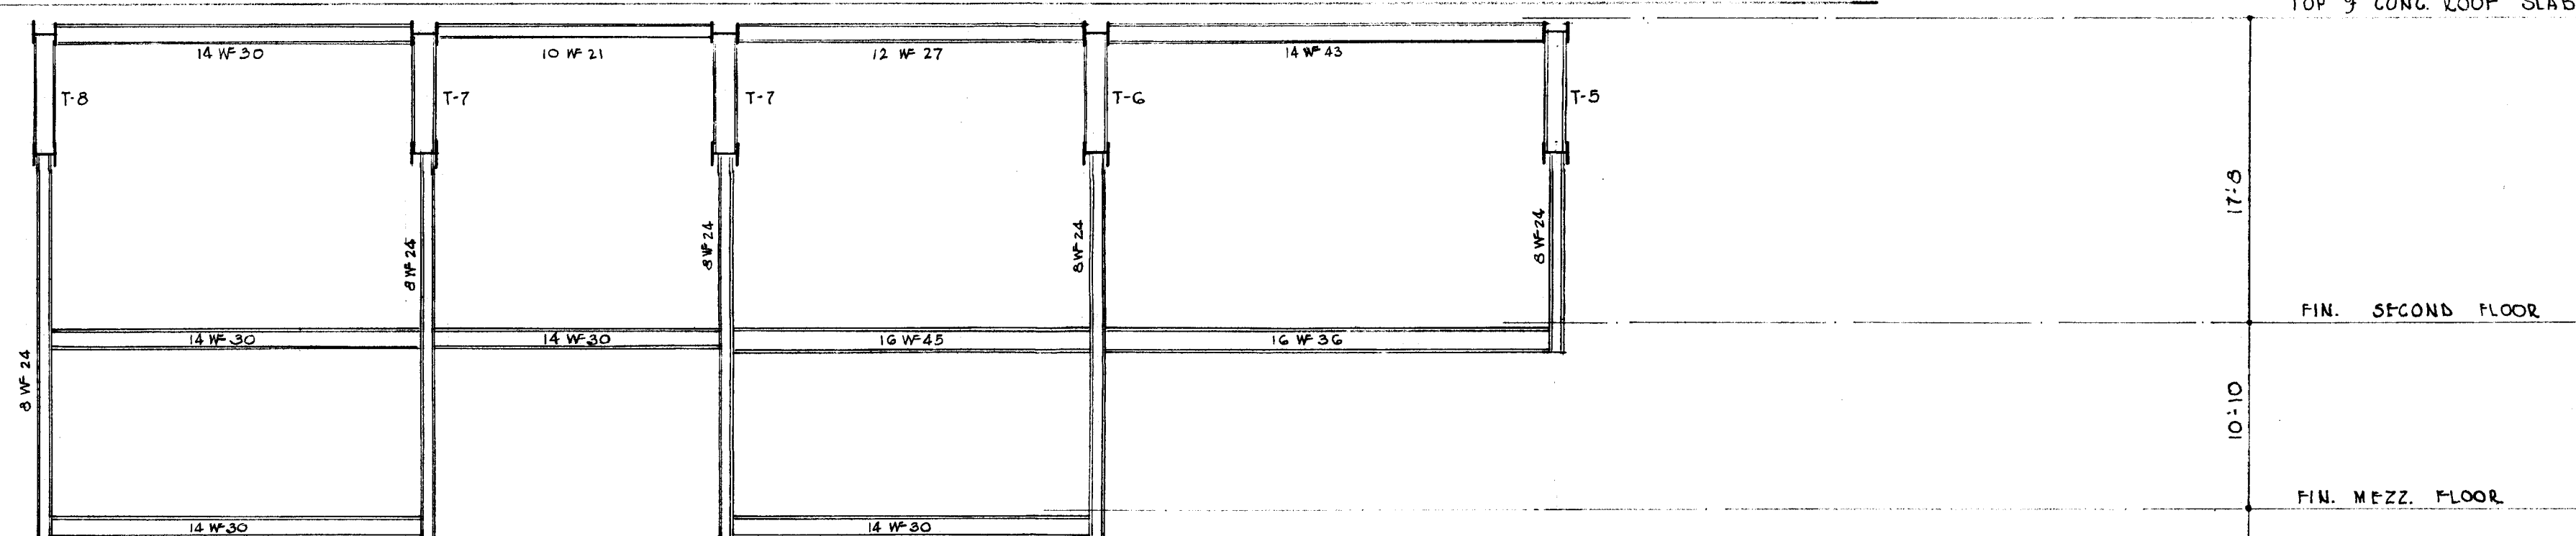

LONGITUDINAL SECTION THRU MAIN ENTRANCE LOOKING NORTH

DATE	REVISION	BY	CHK'D
Lehigh Structural Steel Co. ALLENTOWN, PA. SECTIONS HARTFORD PUBLIC LIBRARY HARTFORD, CONN.			
IN CHARGE OF	C. L. KREINER	DATE	2-28-55
DRAWN BY	C. S. B.	DATE	
CHECKED BY		DATE	
SCALE	1/8" = 1'-0"	SHEET NUMBER	FX-503