


LEHIGH STRUCTURAL STEEL CO.
ALLENTOWN, PA.

WEIGHT

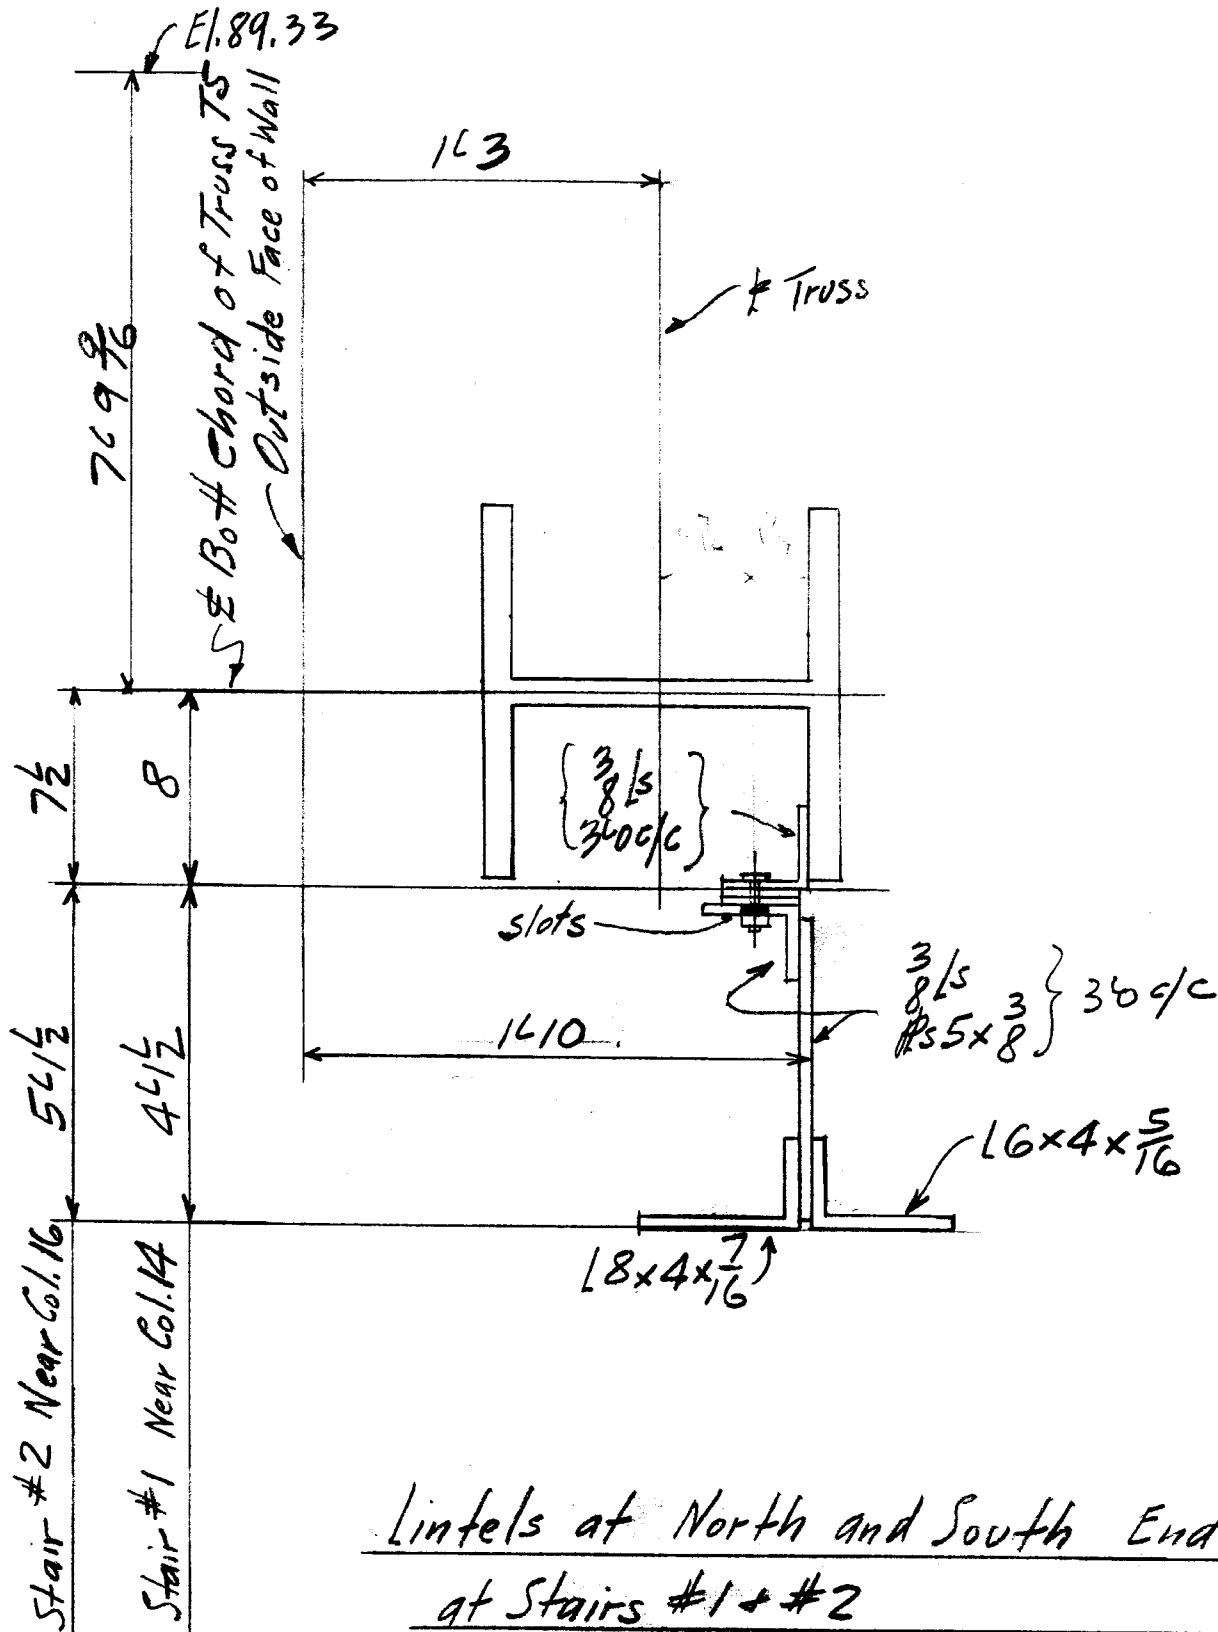

Lintels at North and South End of Truss T5
at Stairs #1 + #2

Hartford Public Library
Hartford, Conn.

TOTAL

ORD.

PLATE

STD.

BOLT

RIV.

BAR

SM. STD.

PAINT

RIVETS

UNLESS NOTED

DET.

CLF

DATE

11/24/54

REVISION

CHK'R

DATE

IN CHARGE

CLF

CONTRACT NO.

4090

SHEET NO.

FD13