


LEHIGH STRUCTURAL STEEL CO.
ALLENTOWN, PA.

WEIGHT

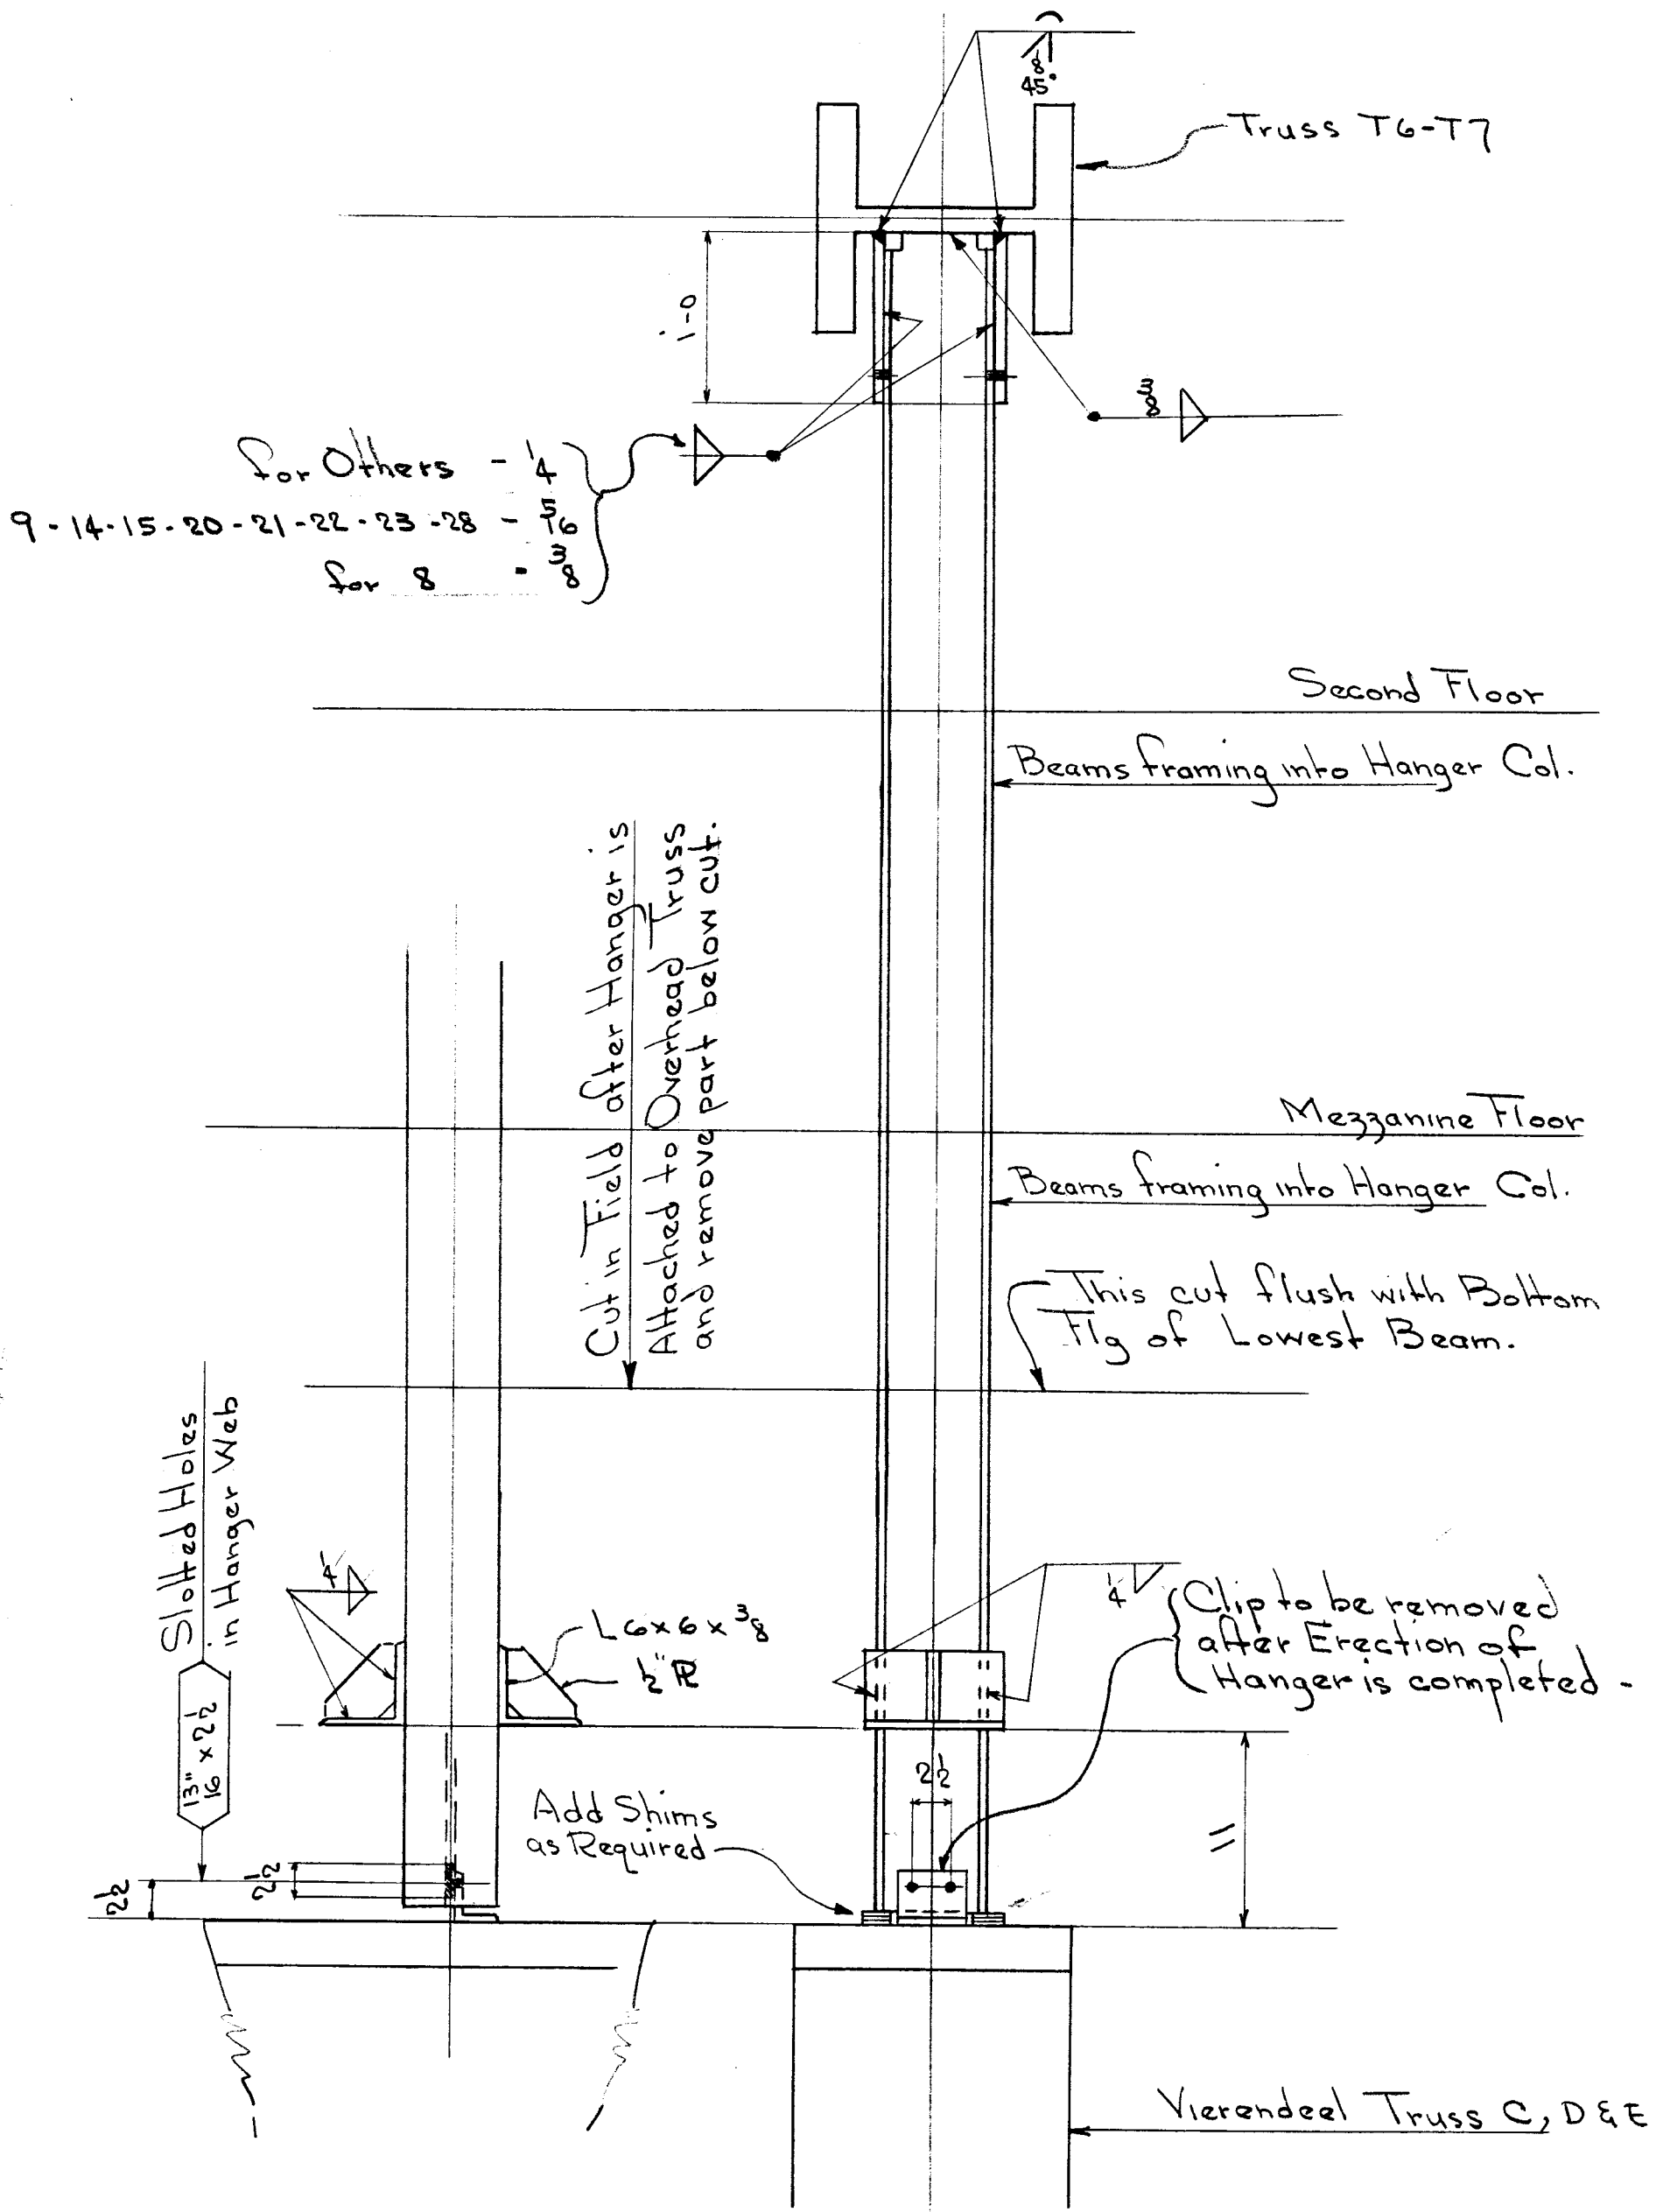

PROPOSED METHOD OF ERECTING HANGER COLS. H9 to H28 INCL.

HARTFORD PUBLIC LIBRARY.
HARTFORD, CONN.

TOTAL

ORD.

PLATE

STD.

BOLT

RIV.

BAR

SM. STD.

PAINT

RIVETS - UNLESS NOTED

DET. F.F.

DATE 10-14-54

REVISION

CONTRACT NO.

SHEET NO.

OPEN HOLES 13" UNLESS NOTED

CHK'R R.C.C.

DATE 10-21-54

IN CHARGE

C.L.F.

4090

FD6