


100 ft
 200 ft
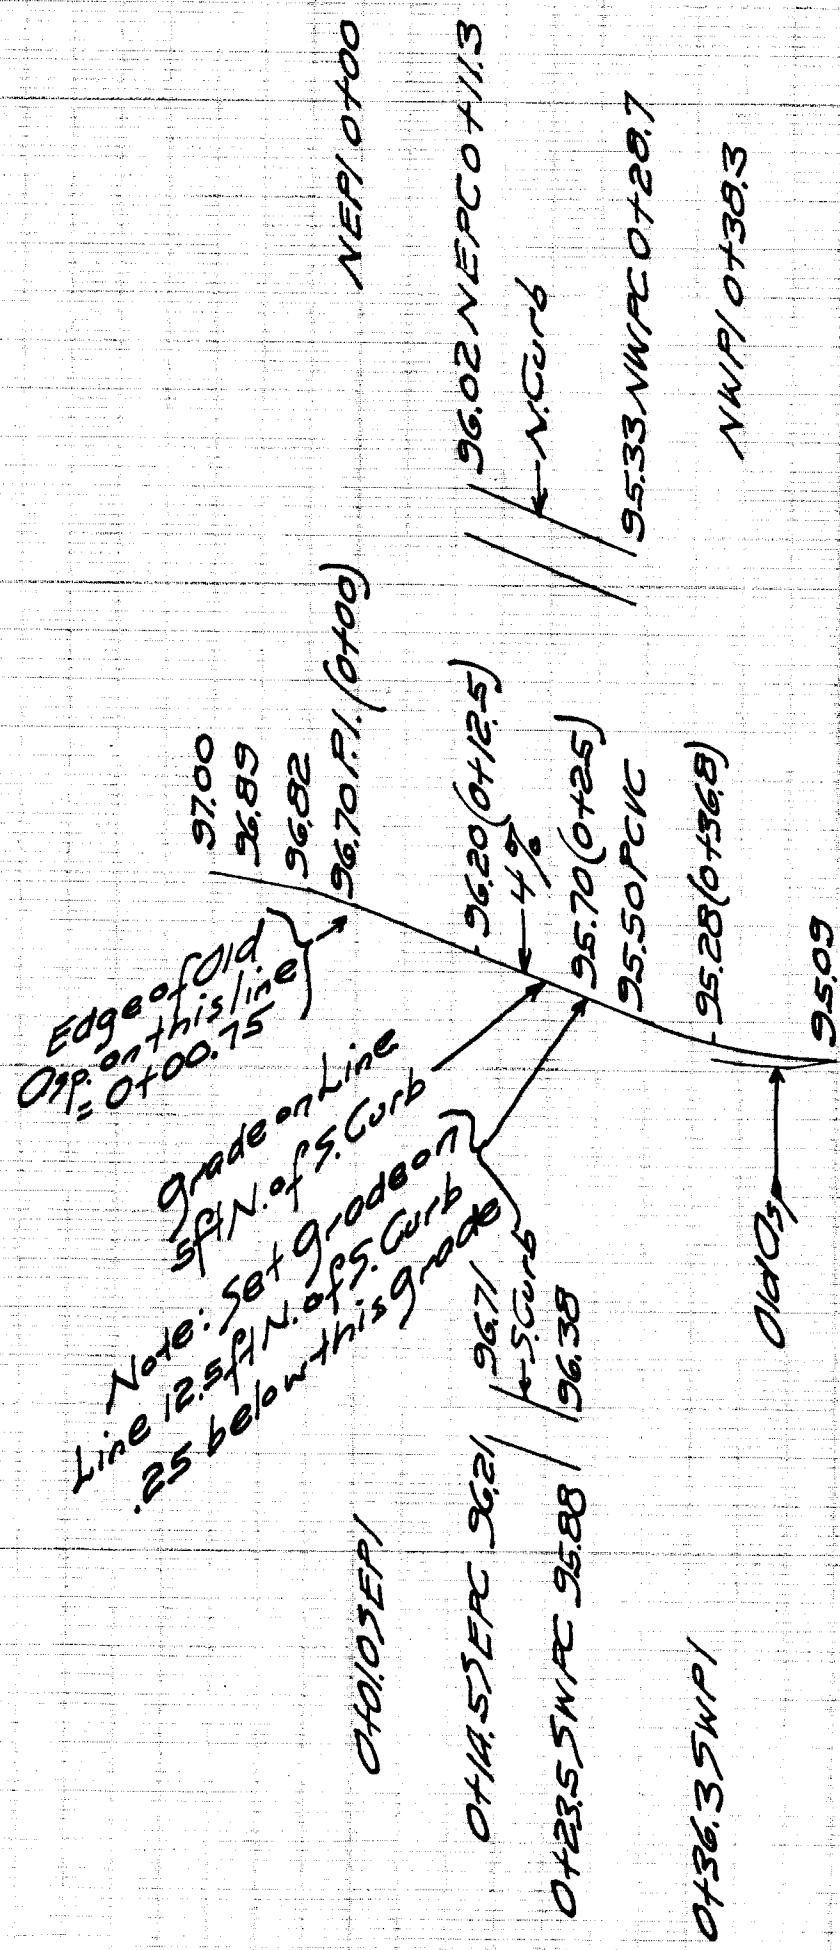

ROADWAY
 ACROSS VILLAGE STREET GREEN
 PAVING PROFILE
 HOR. SCALE 1" = 20'
 VER. SCALE 1" = 2'
 Stations Measured on Curb Lines

Department of Engineering
 Hartford Conn.
 May 1927

Assumed Bench Elev

OFFICE OF CITY ENGINEER
 HARTFORD, CONN.
 Date _____ Day Book No. 06238
 Notes _____
 City Engineer