



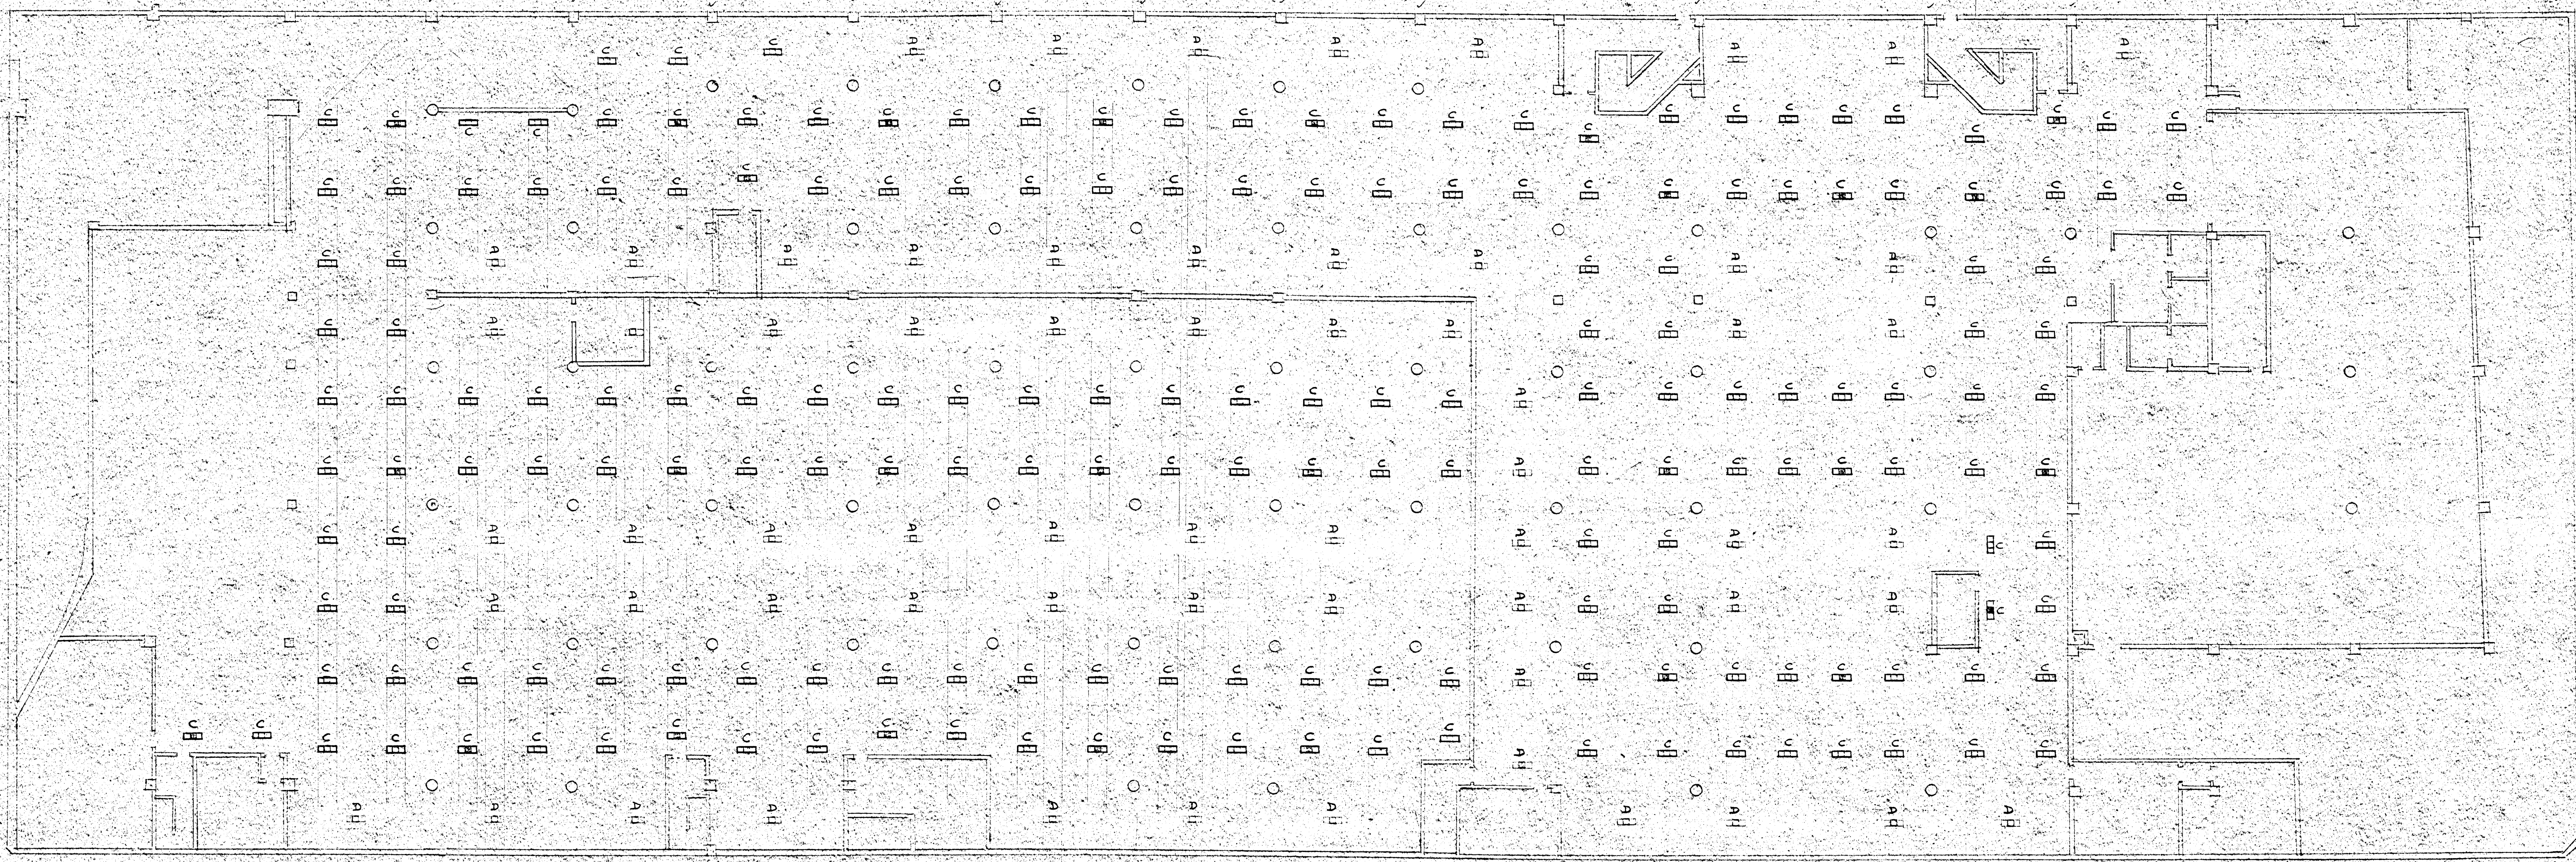


LEVEL 23.5 PLAN
1/4" = 1'-0"

NOTES: 1. FIXTURES "B1" & "C" SHALL BE INSTALLED
ACCORDING TO MOUNTING DETAILS "A" OR "B"

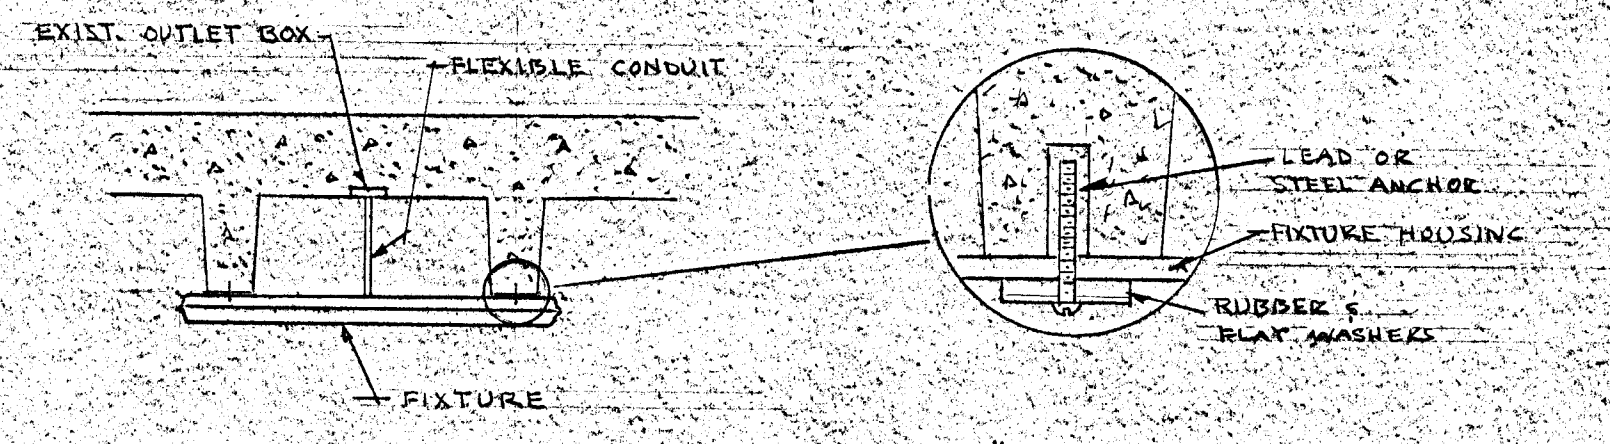

MOUNTING DETAIL "A"
NO SCALE

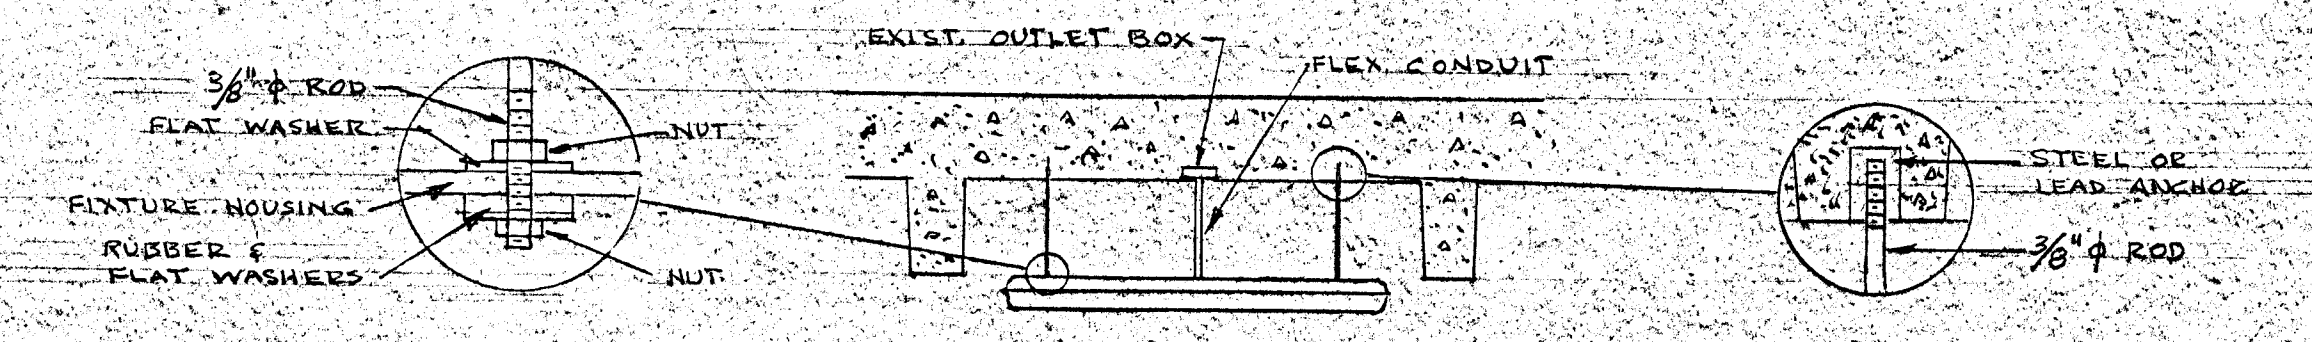

MOUNTING DETAIL "B"
NO SCALE

RELIGHTING
CIVIC CENTER GARAGE
ASYLUM ST., HARTFORD, CONN.

R.B. Benson R. Byrne George E. Hopper
R.G.B.

VERIFY EXISTING CONDITIONS
AND DIMENSIONS AT BUILDING

SHEET NO.
33
OF 3 SHEETS

010682C
MAY 30, 1979