

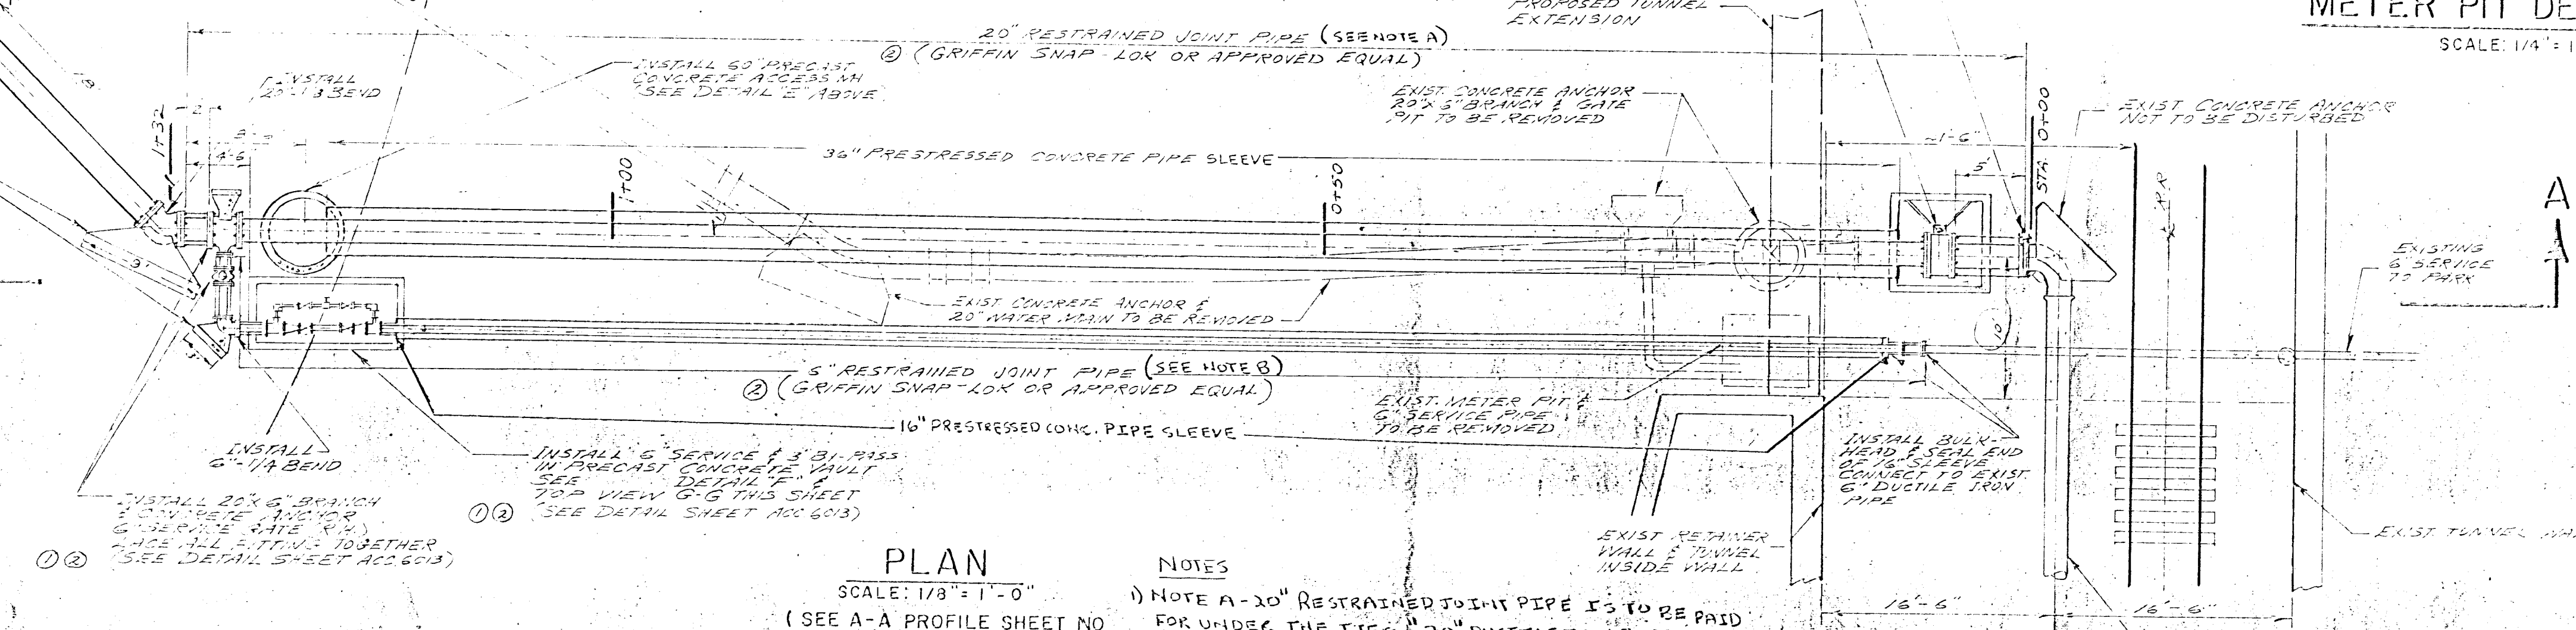
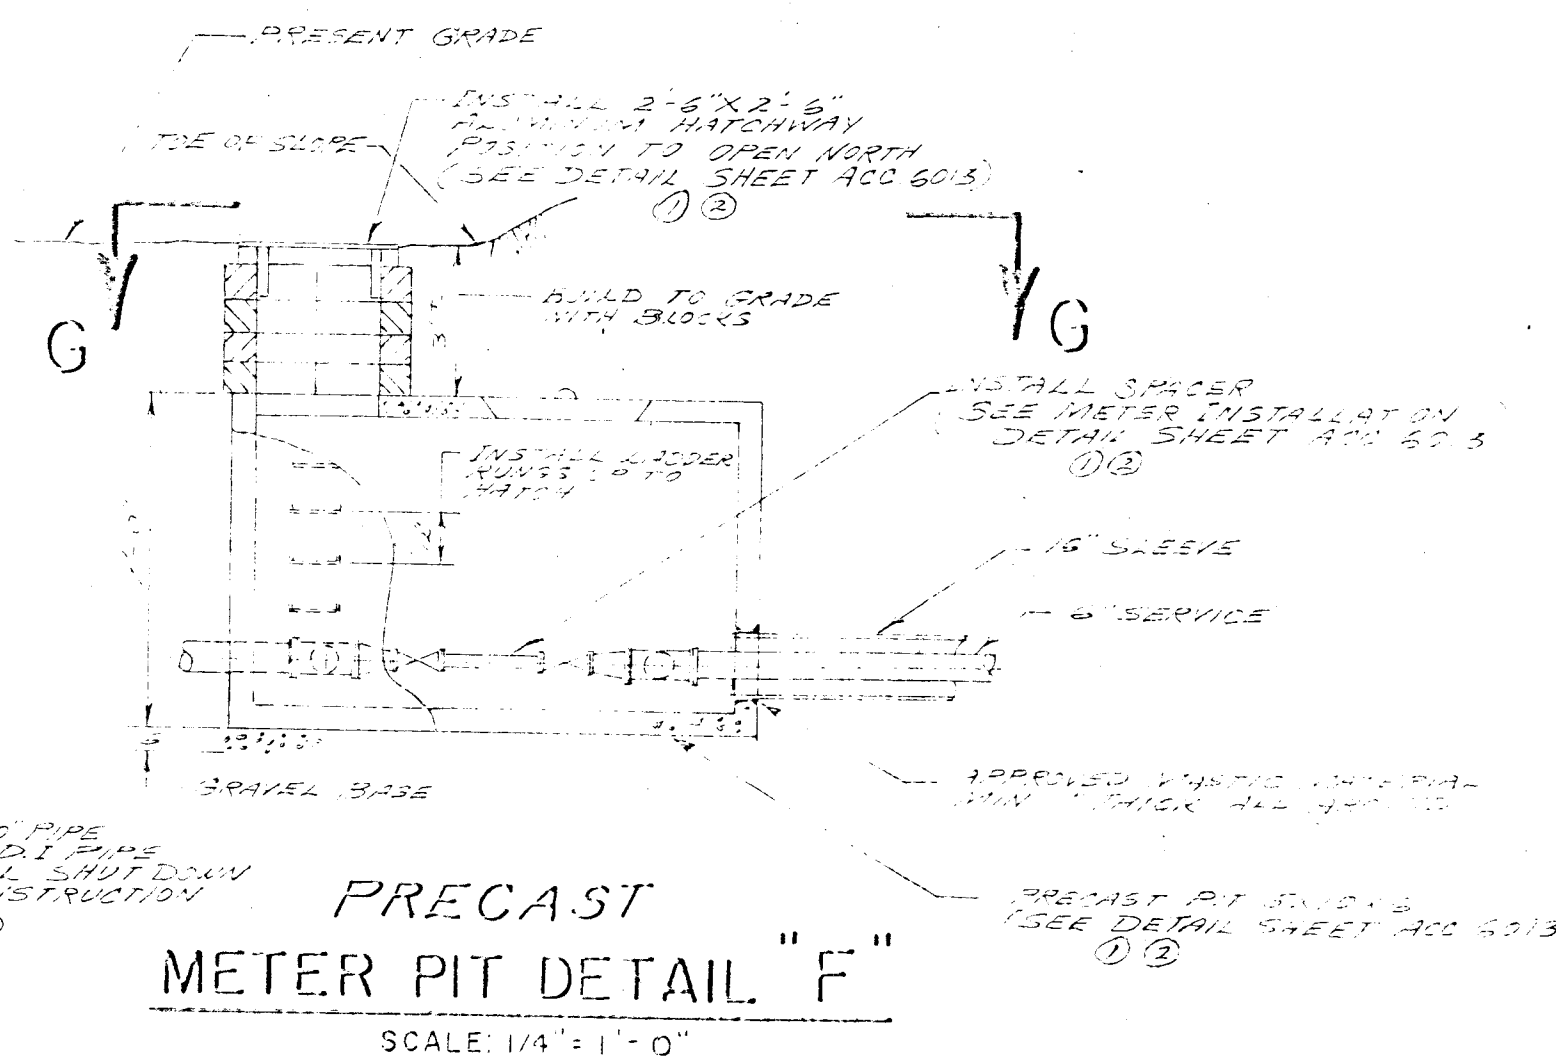
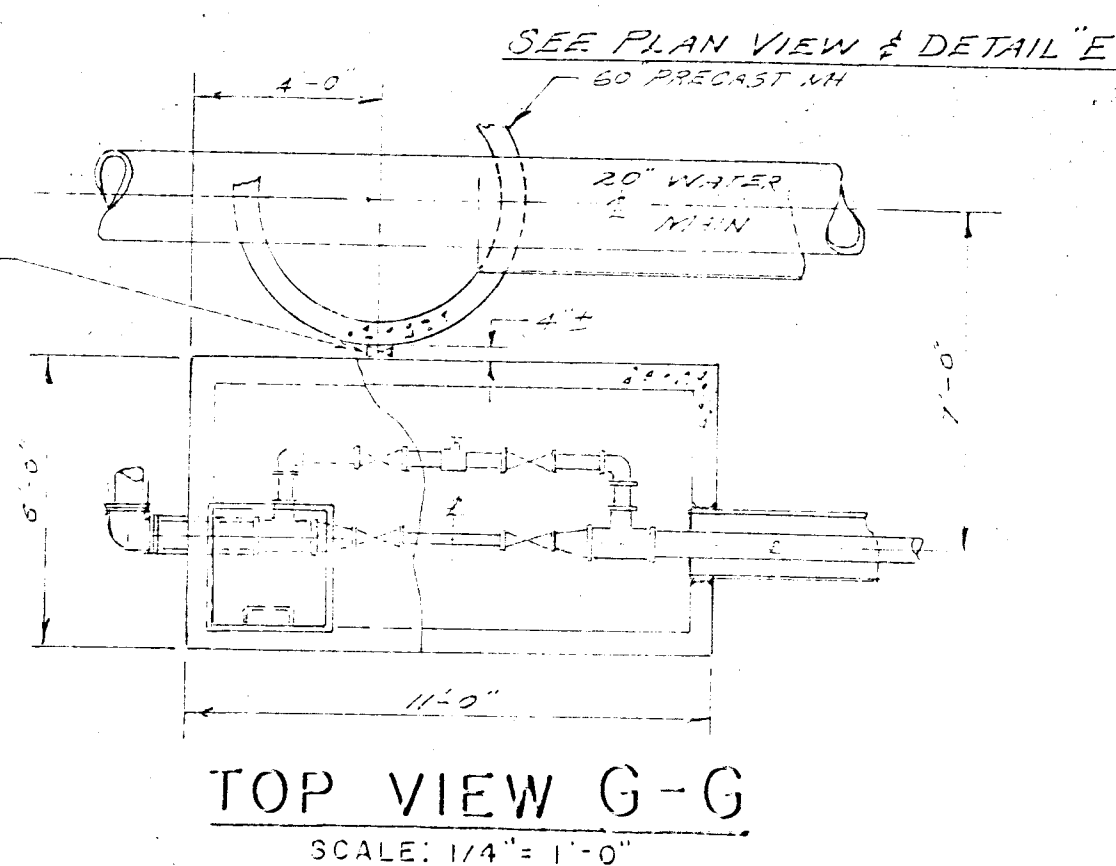
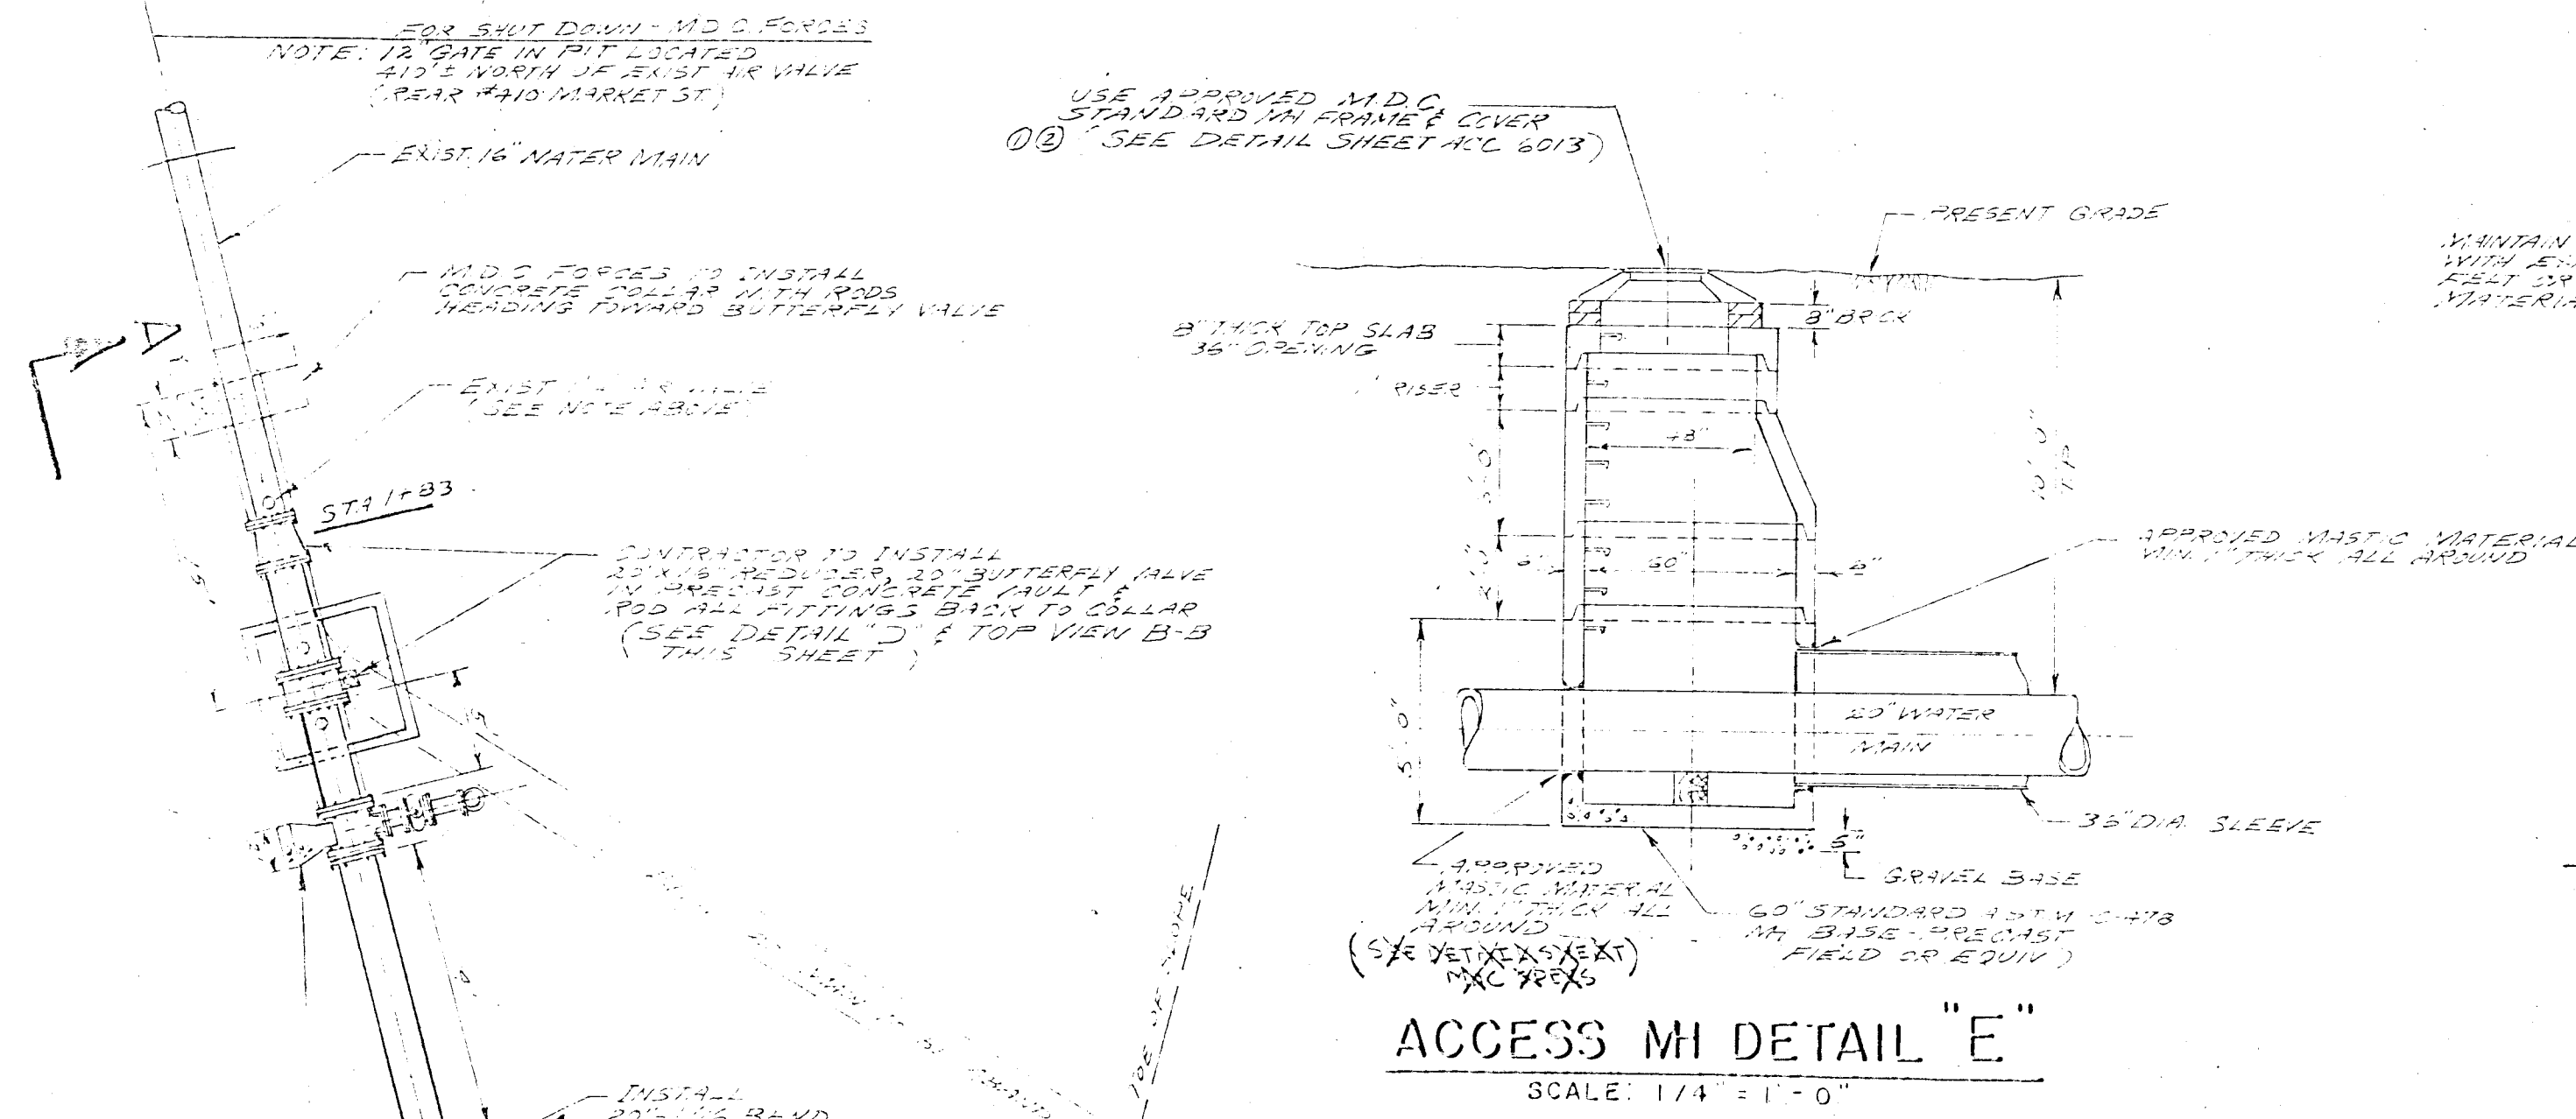
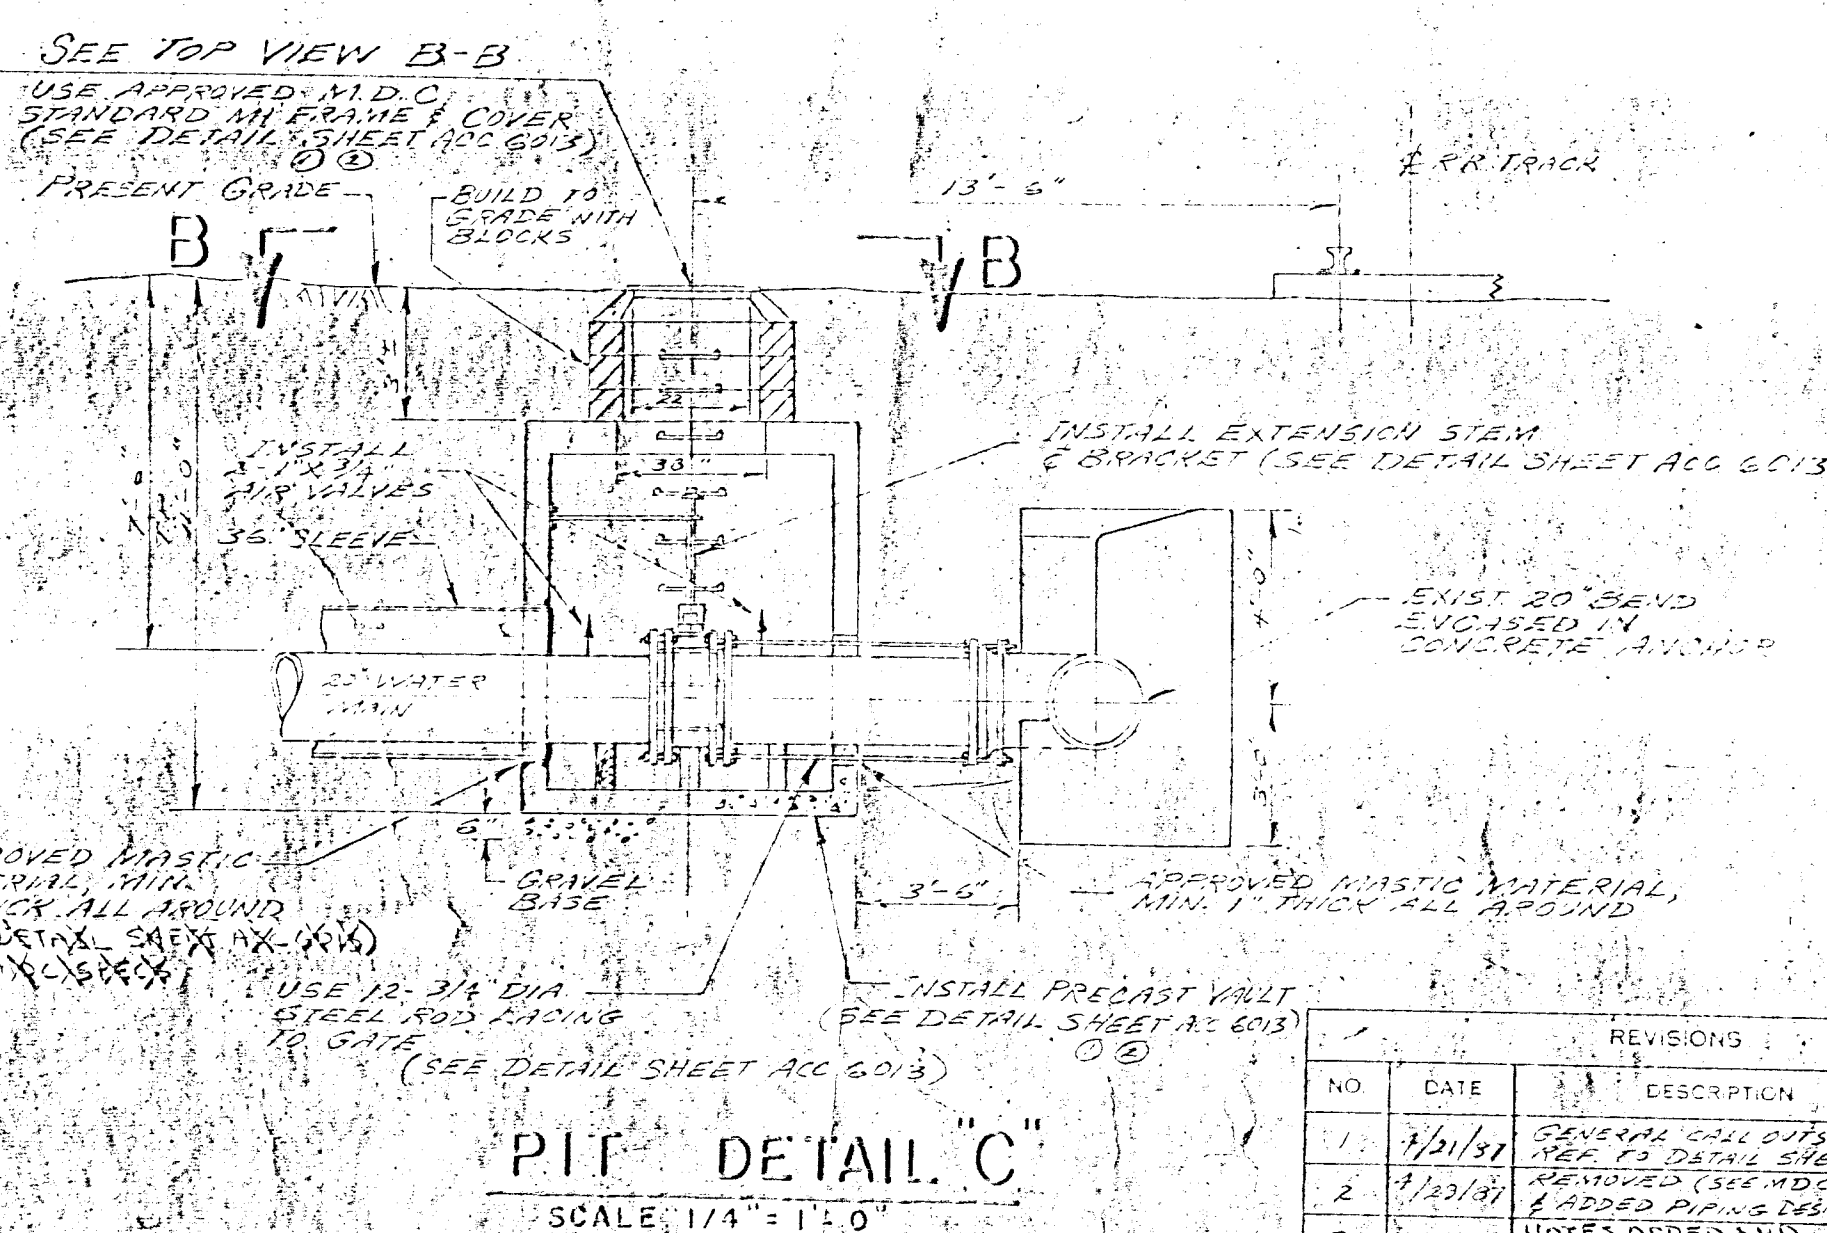
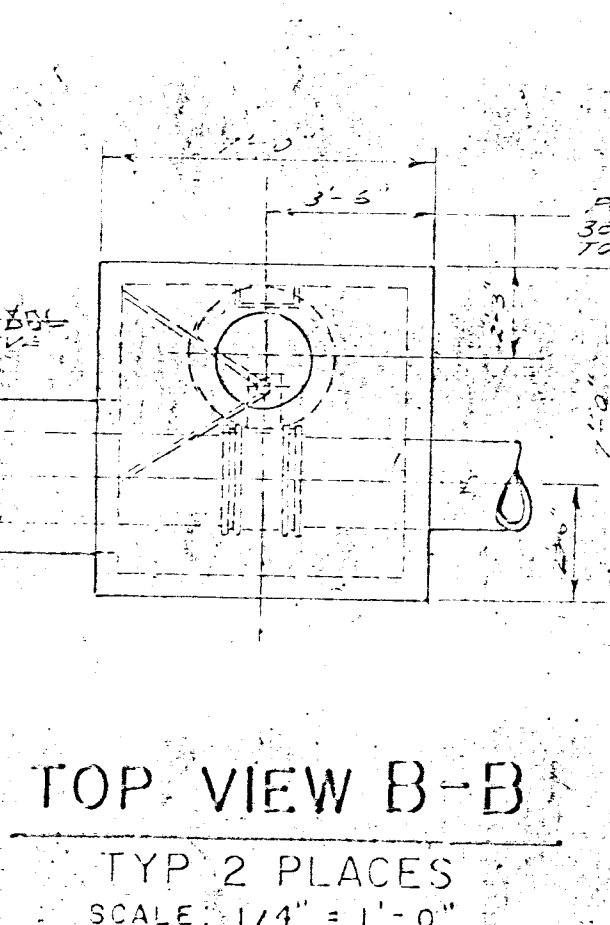


UPGRADING OF I-84/I-91 INTERCHANGE
 REVISED 8/11/87

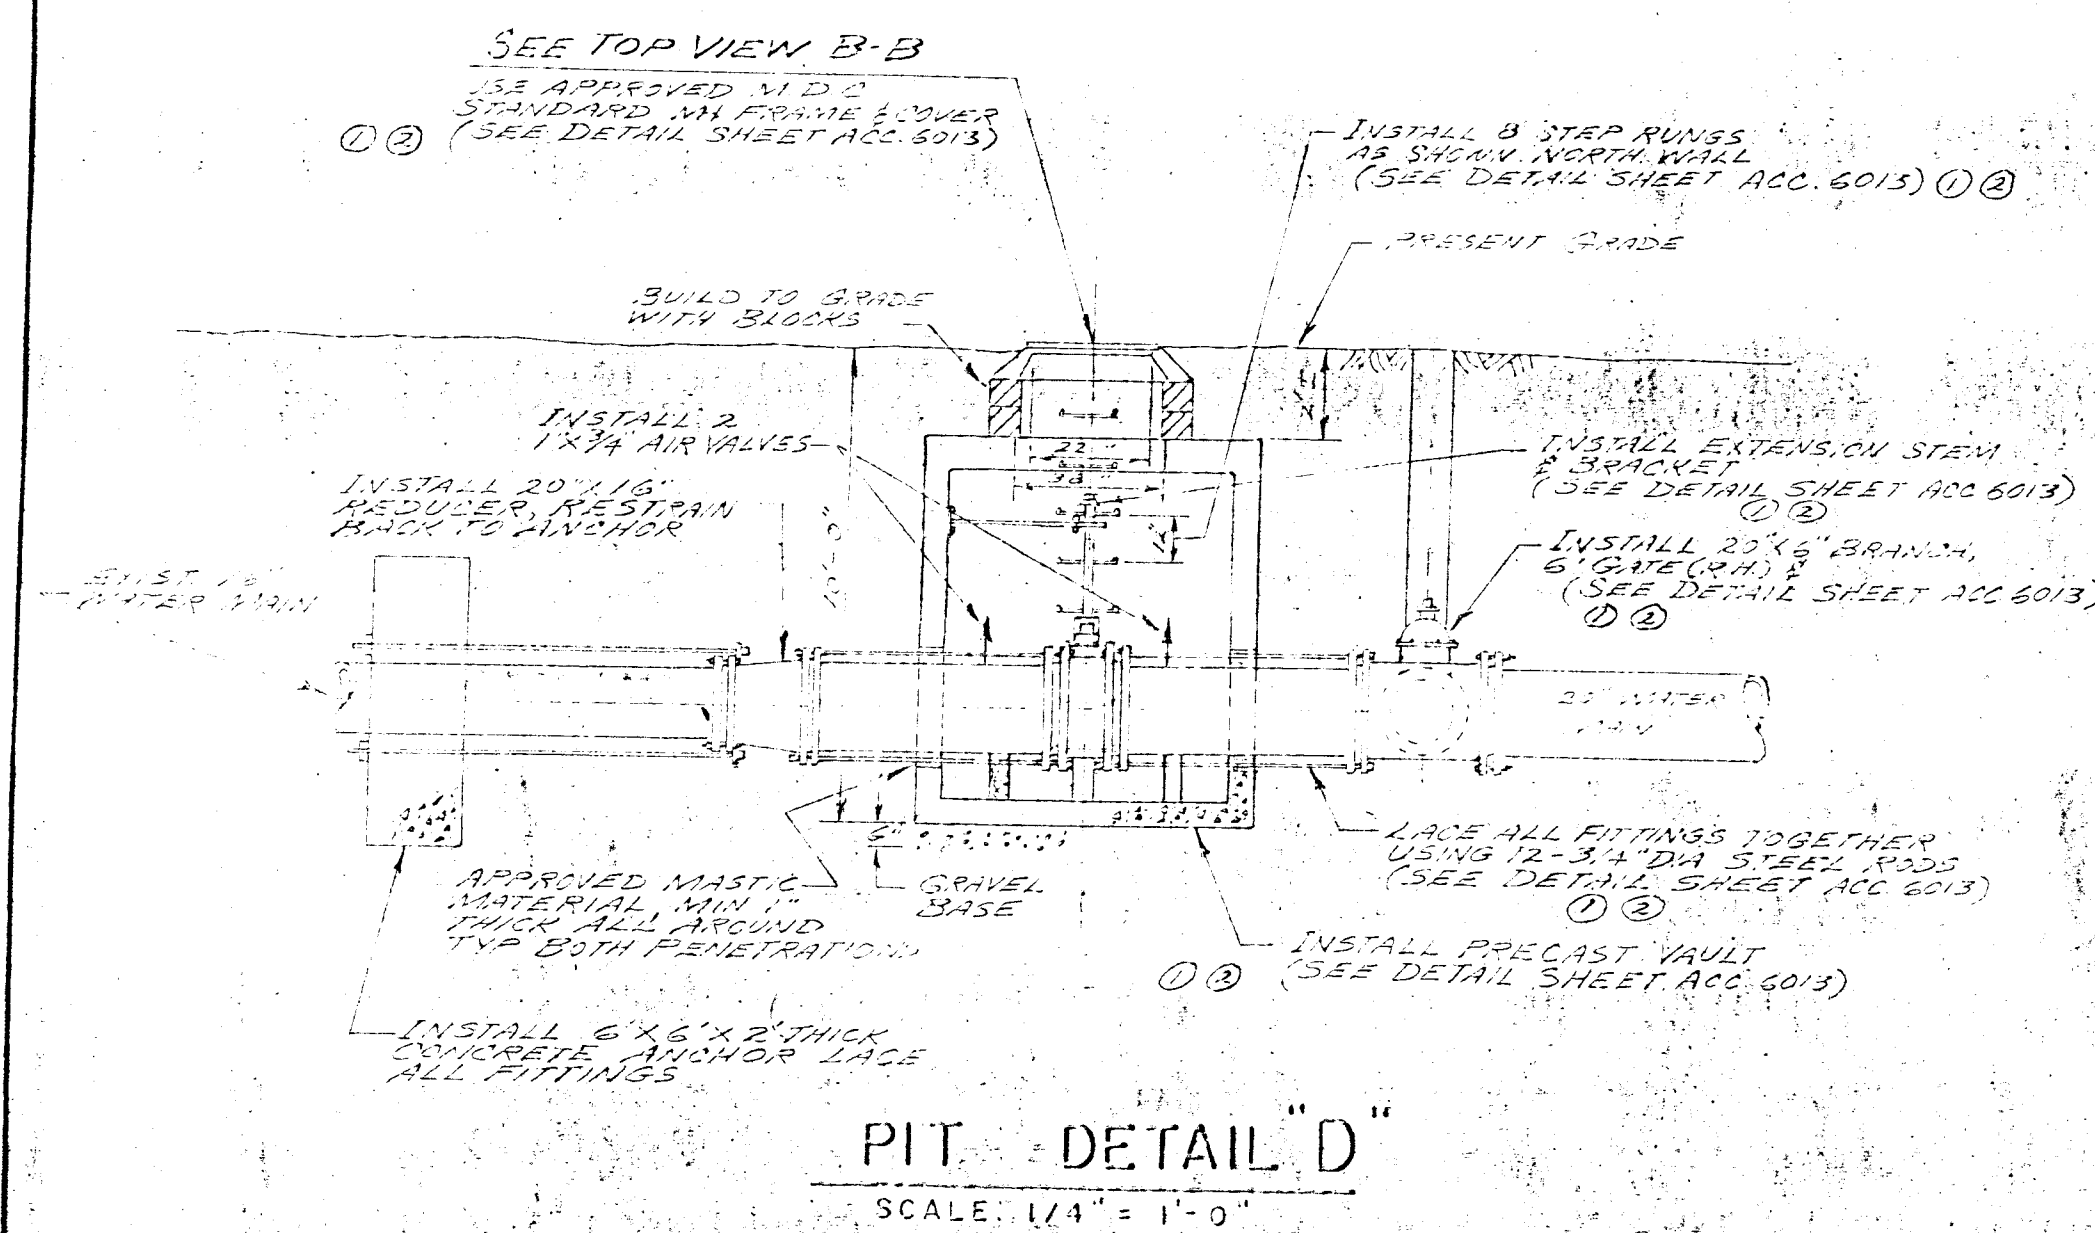

- NOTES
- NOTE A - 20" RESTRAINED JOINT PIPE IS TO BE PAID FOR UNDER THE ITEM "20" DUCTILE IRON PIPE (WATER MAIN)
 - NOTE B - 6" RESTRAINED JOINT PIPE IS TO BE PAID FOR UNDER THE ITEM "6" DUCTILE IRON PIPE (WATER MAIN)

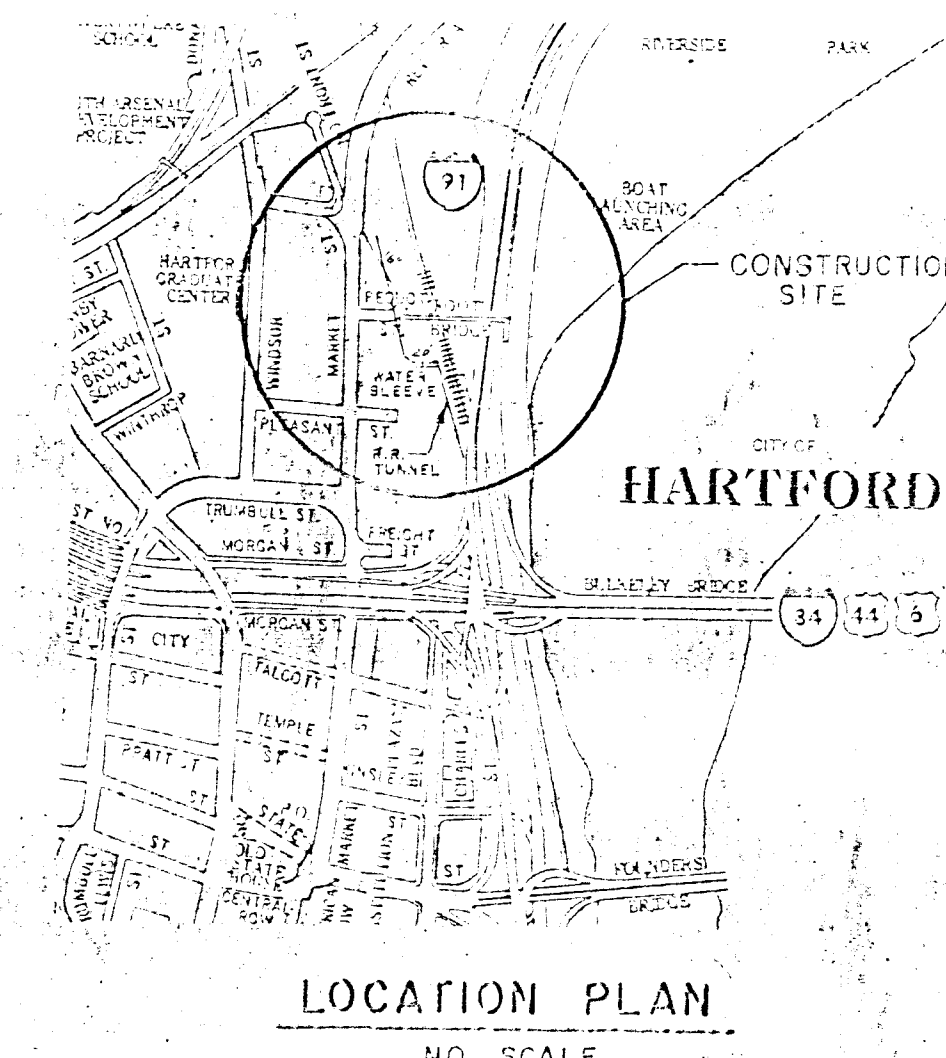

REVISED DWGS.

THE METROPOLITAN DISTRICT
 ENGINEERING AND PLANNING
 HARTFORD, CONNECTICUT

WATER SLEEVE & GATE VAULT
 INSTALLATION DETAILS
 R.R. TUNNEL

DRAWN: J.L.M. ENGINEER W.H.B. DATE: APRIL 1, 1987
 SUBMITTED: C.F. FAY
 APPROVED: J.S.E.

NO.	DATE	DESCRIPTION	REV. SHEET NO.
1	7/21/87	GENERAL CORRECTIONS REF. TO DETAIL SHEET	ACC 6013
2	7/21/87	REVISED (SEE M.D.C. SHEET 1 ADDED DURING DESIGN)	ACC 6013
3	8/11/87	NOTES ADDED AND DELETED	182-B