



UP RIVER

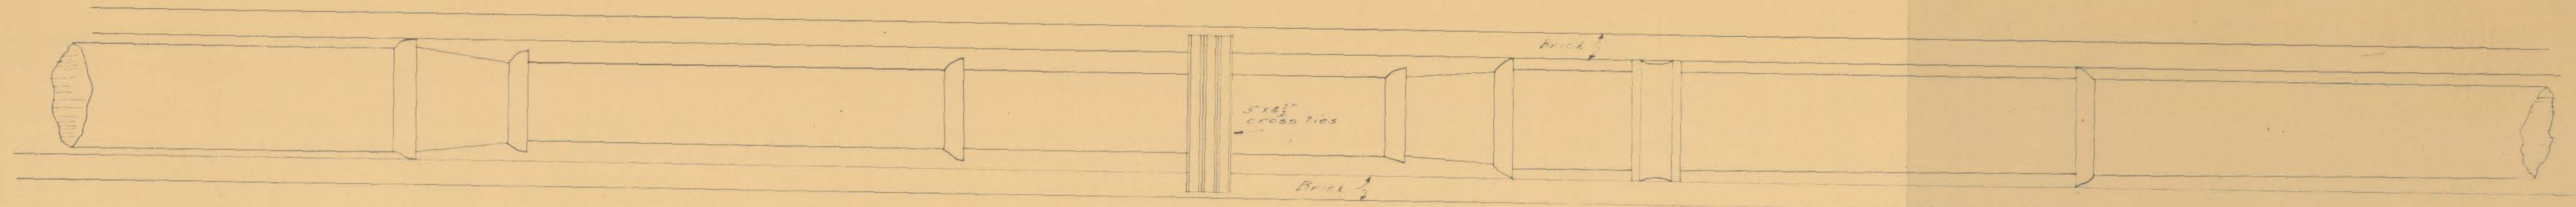

II

Section 1424, 24" cross tie 4 1/2" C.C. 190 pos 52" long req. or 2" C.C. sects 3040, 401 upper yd. upper soil 4" C.C.

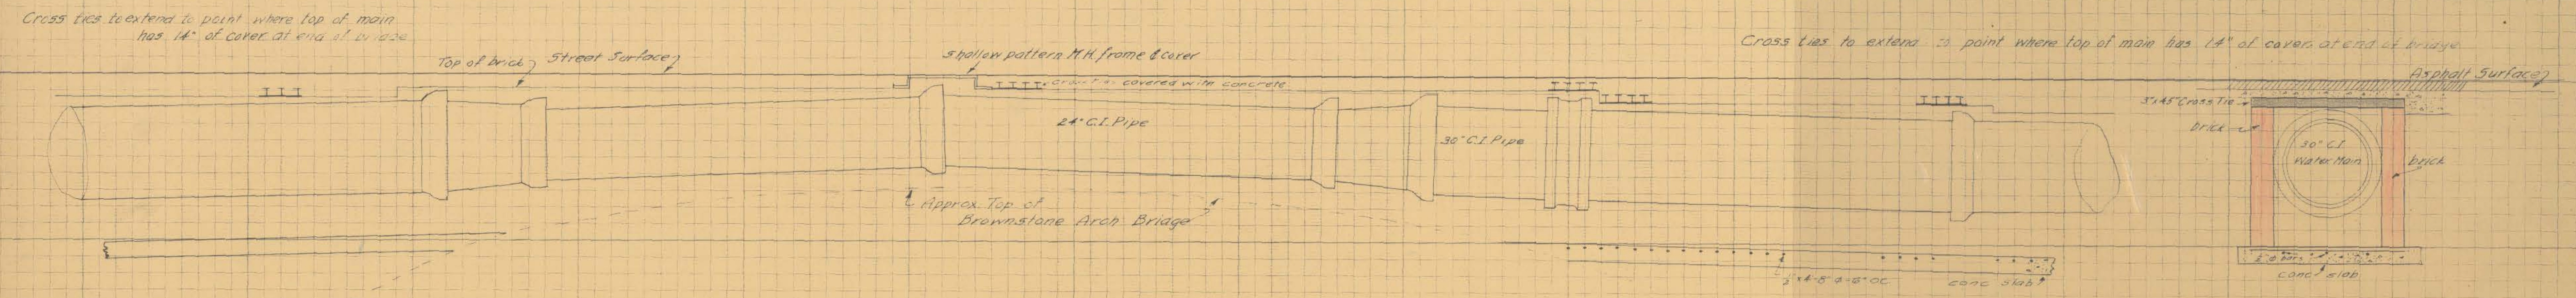

Recommended by
[Signature]
City Eng. & Bldg. Officer

PROPOSED CONSTRUCTION TO
TAKE TRAFFIC OFF OF THE 30" MAIN
IN MAIN ST AT THE PARK RIVER.
9-25-11
Scale 1/2" = 1'-0"

[Signature]

1373