


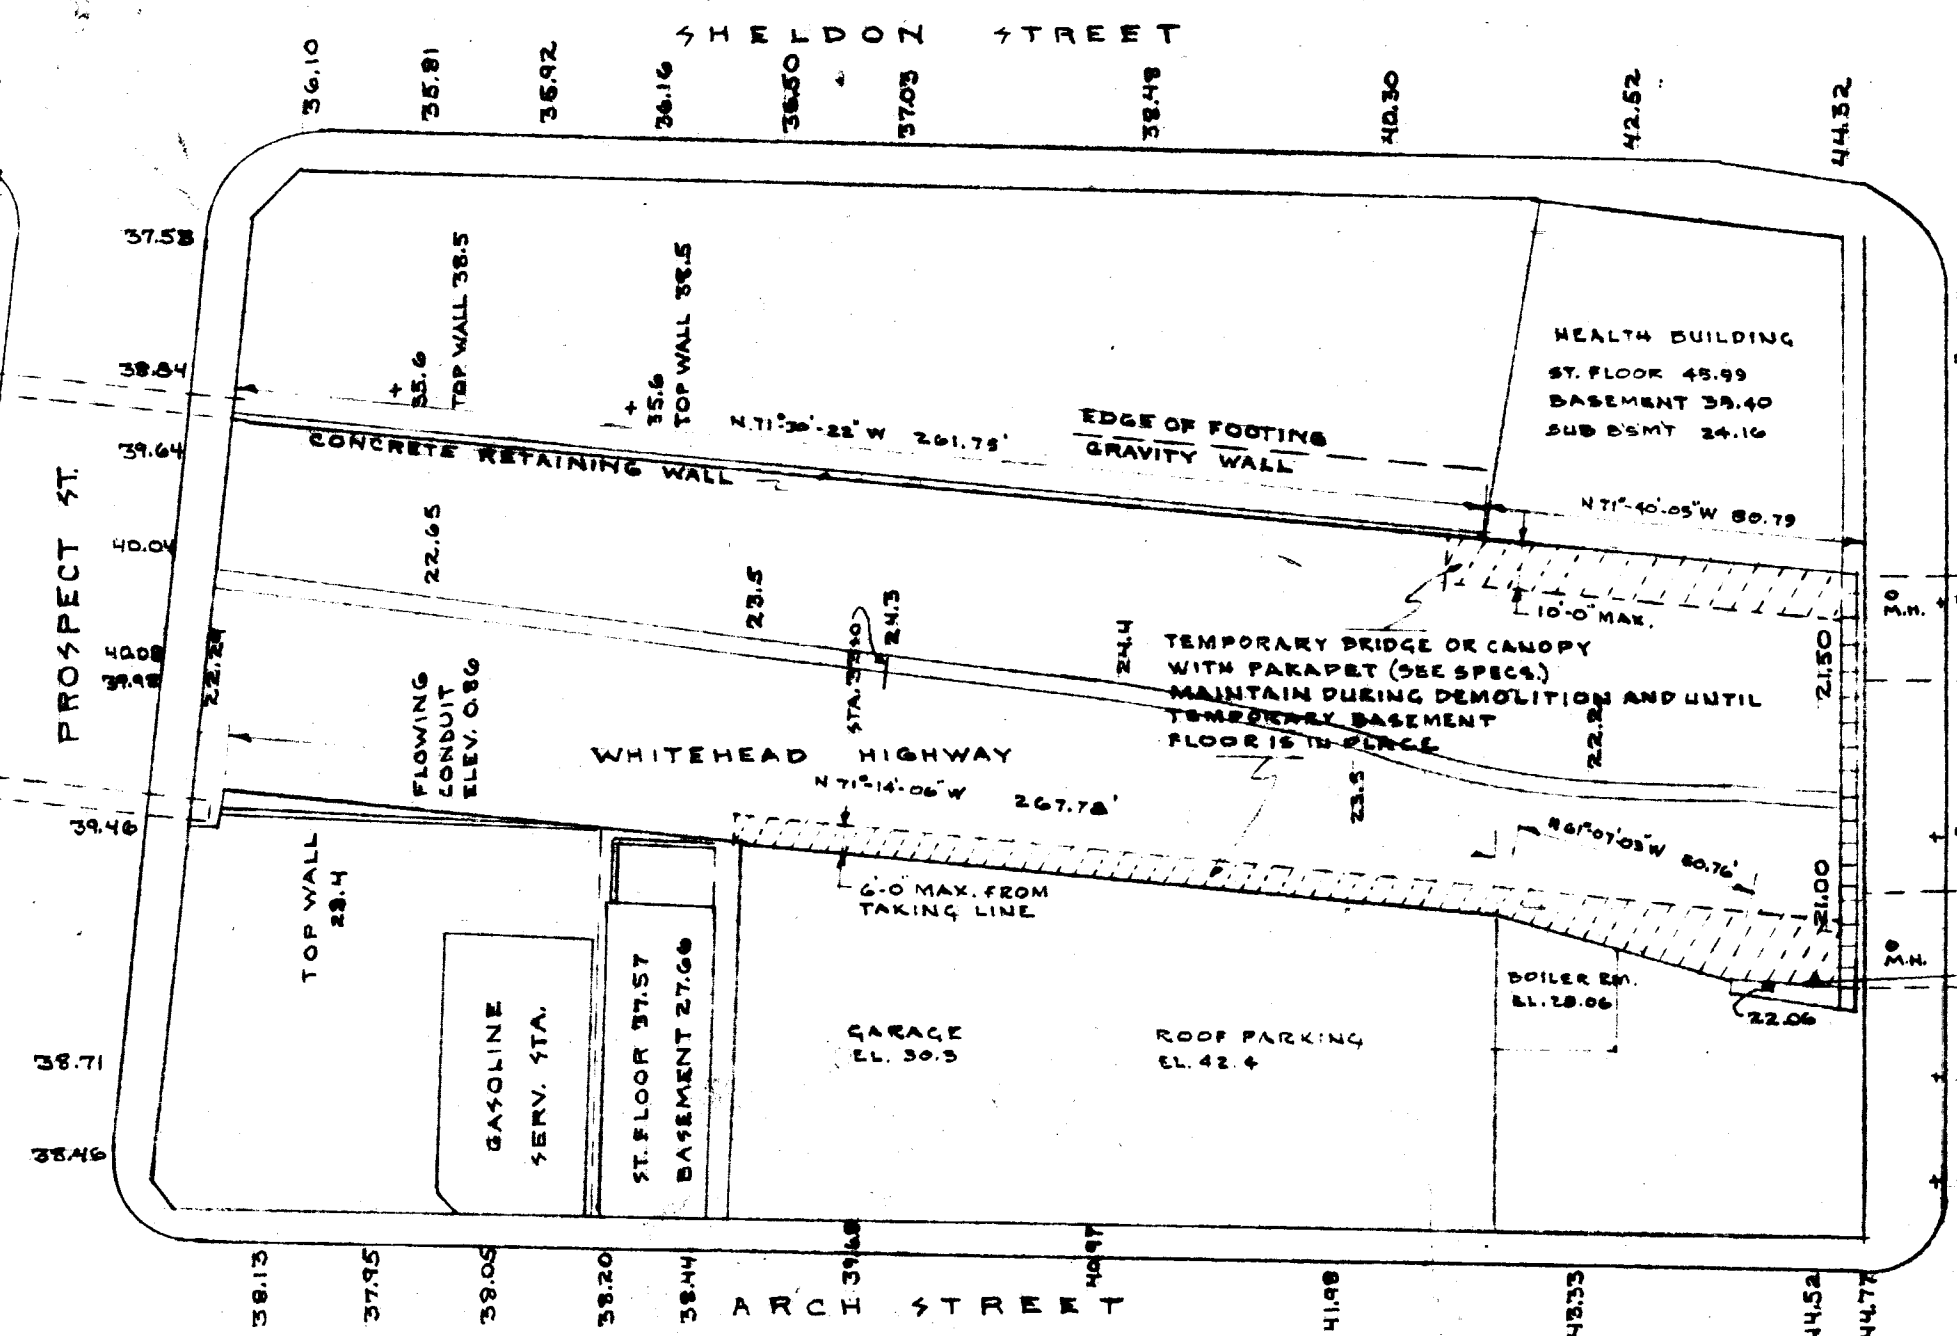


PLOT PLAN
EXISTING
SCALE 1/4" = 1'-0"


NOTE: CURB GRADES ARE NOT EXISTING BUT ARE THOSE ESTABLISHED BY THE DEPT. OF ENGINEERING IN EXISTING ARTER. CONJ. T. OF BUILDING.

NOTE: EXISTING UTILITY LINES SHOWN ON 1/4" SCALE PLOT PLAN ONLY.


NOTE: GRADE ELEVATIONS REFER TO CITY OF HARTFORD DATUM.

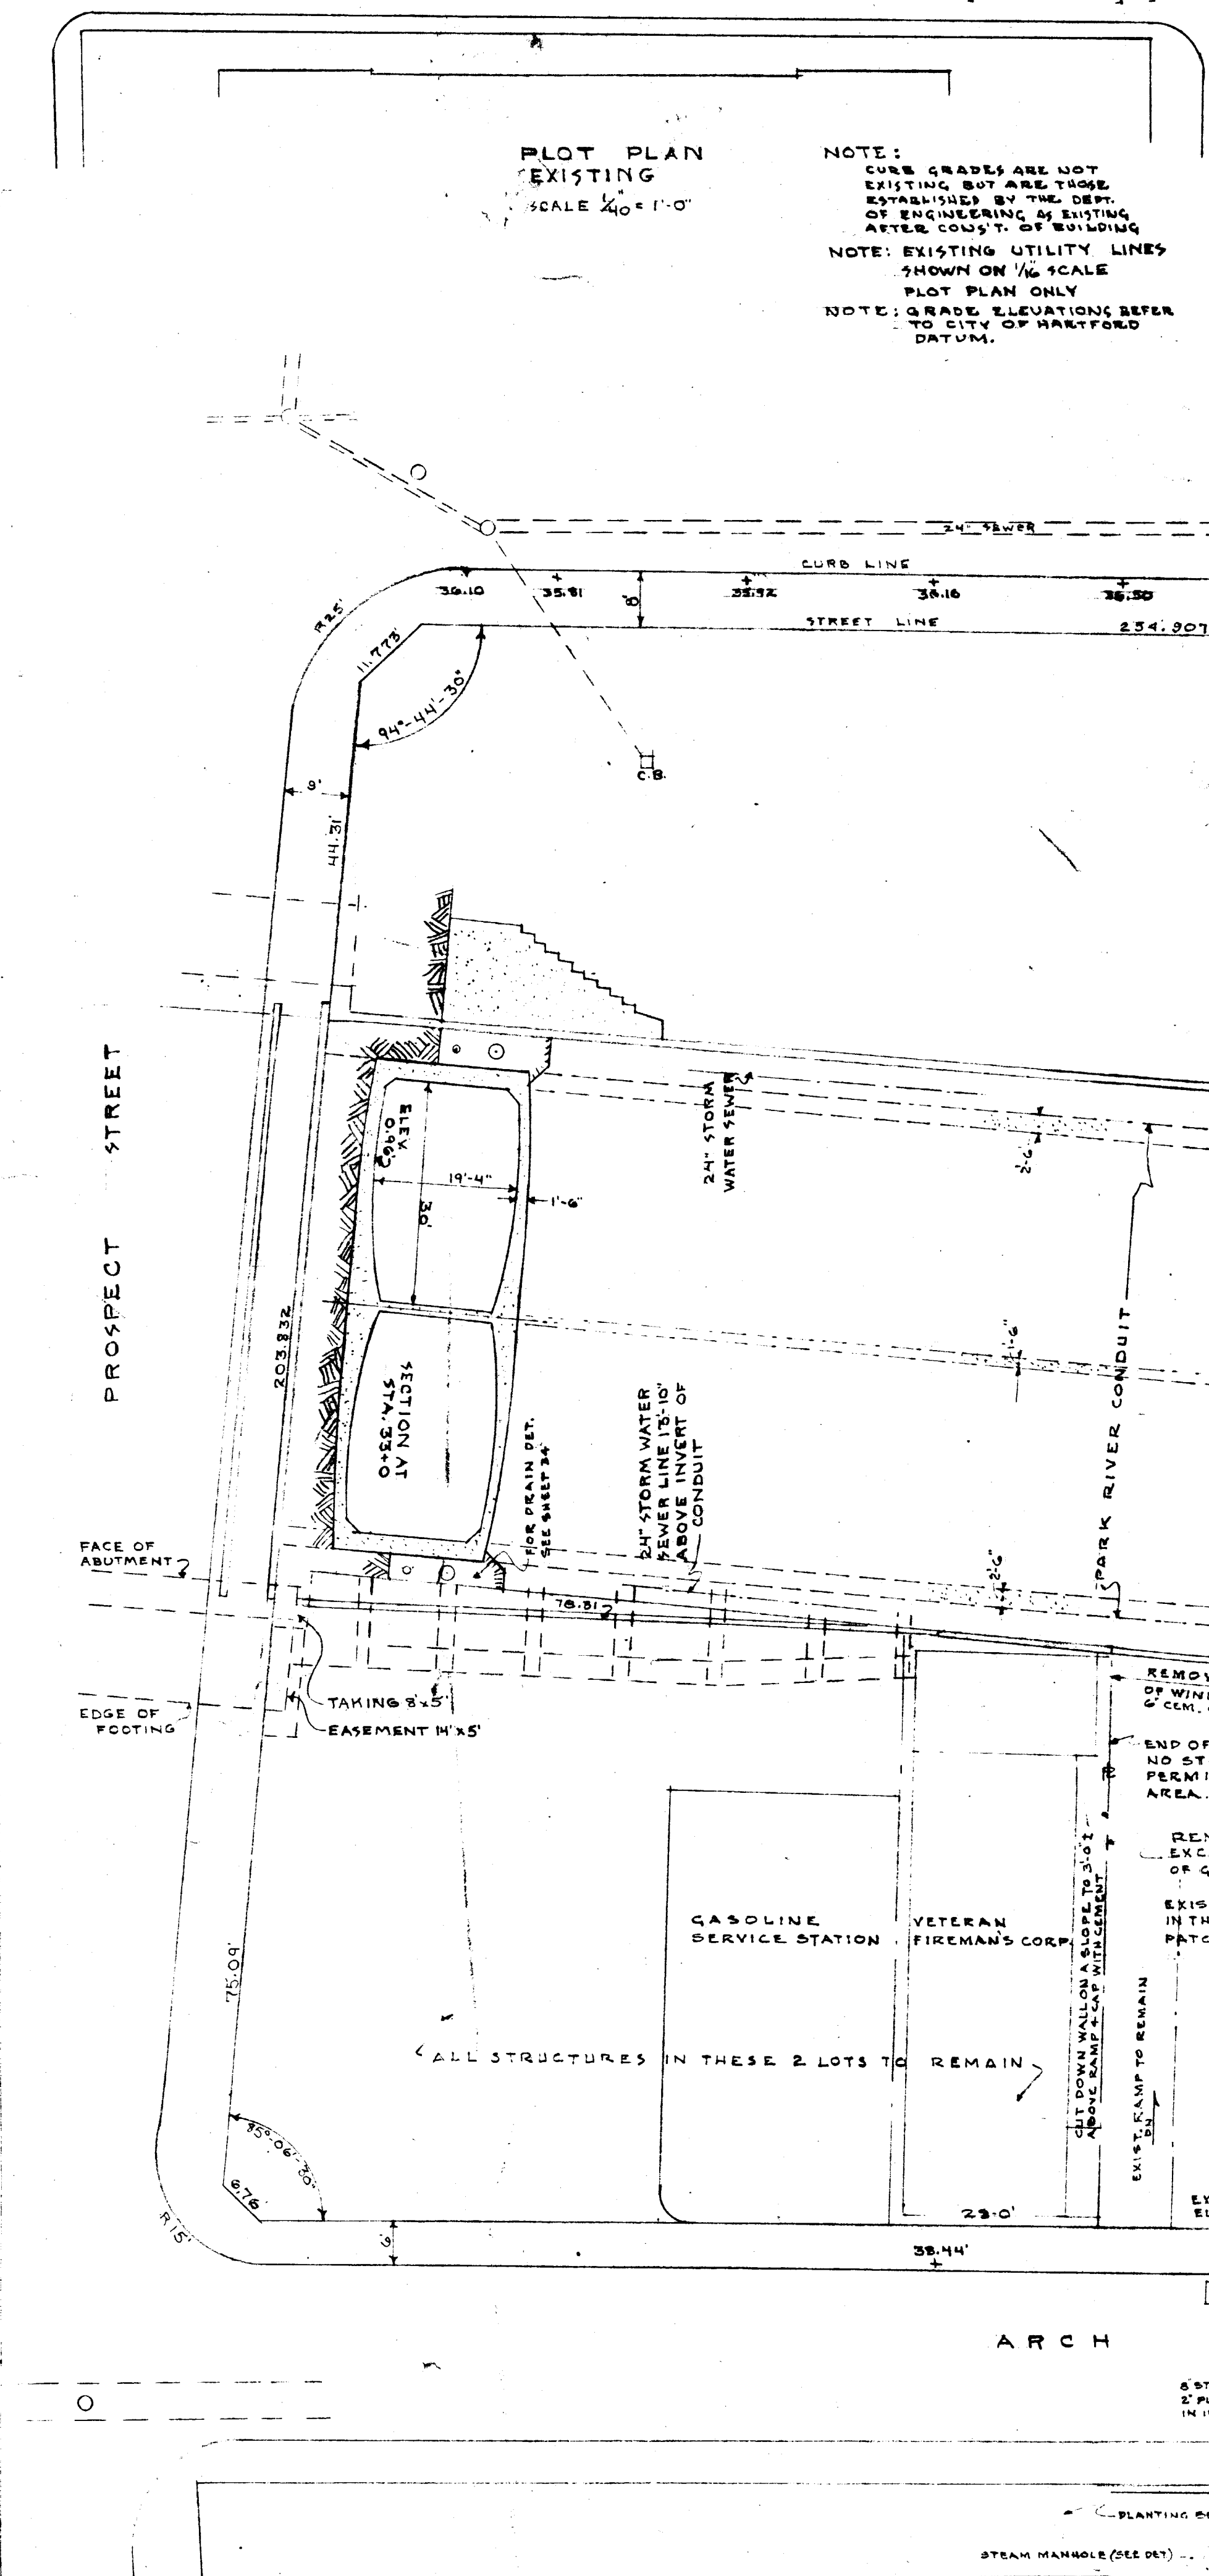



PLOT PLAN OF
LIBRARY AT
MAIN ST.
SCALE 1/4" = 1'-0"

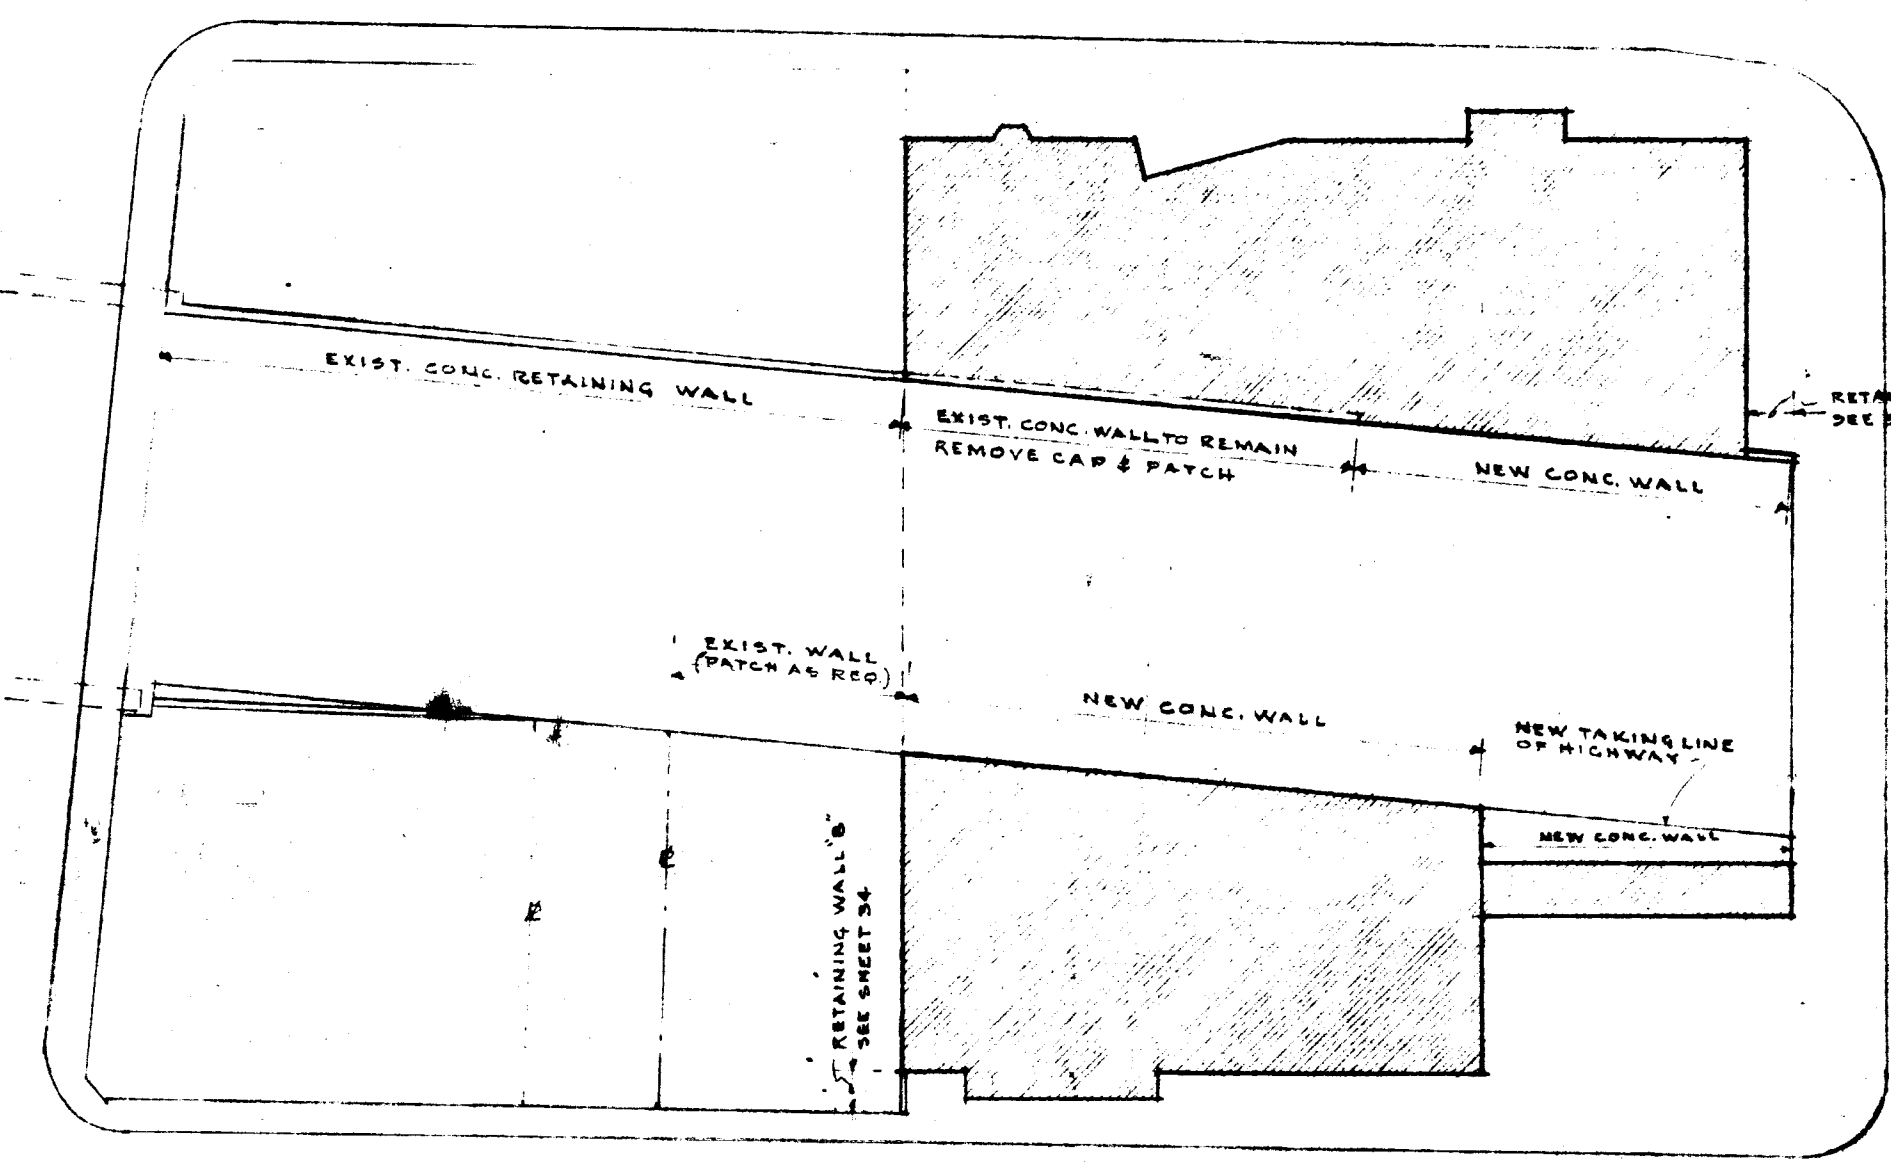


PLOT PLAN
SHOWING SUB-BASEMENT & HIGHWAY BELOW
SCALE 1/4" = 1'-0"

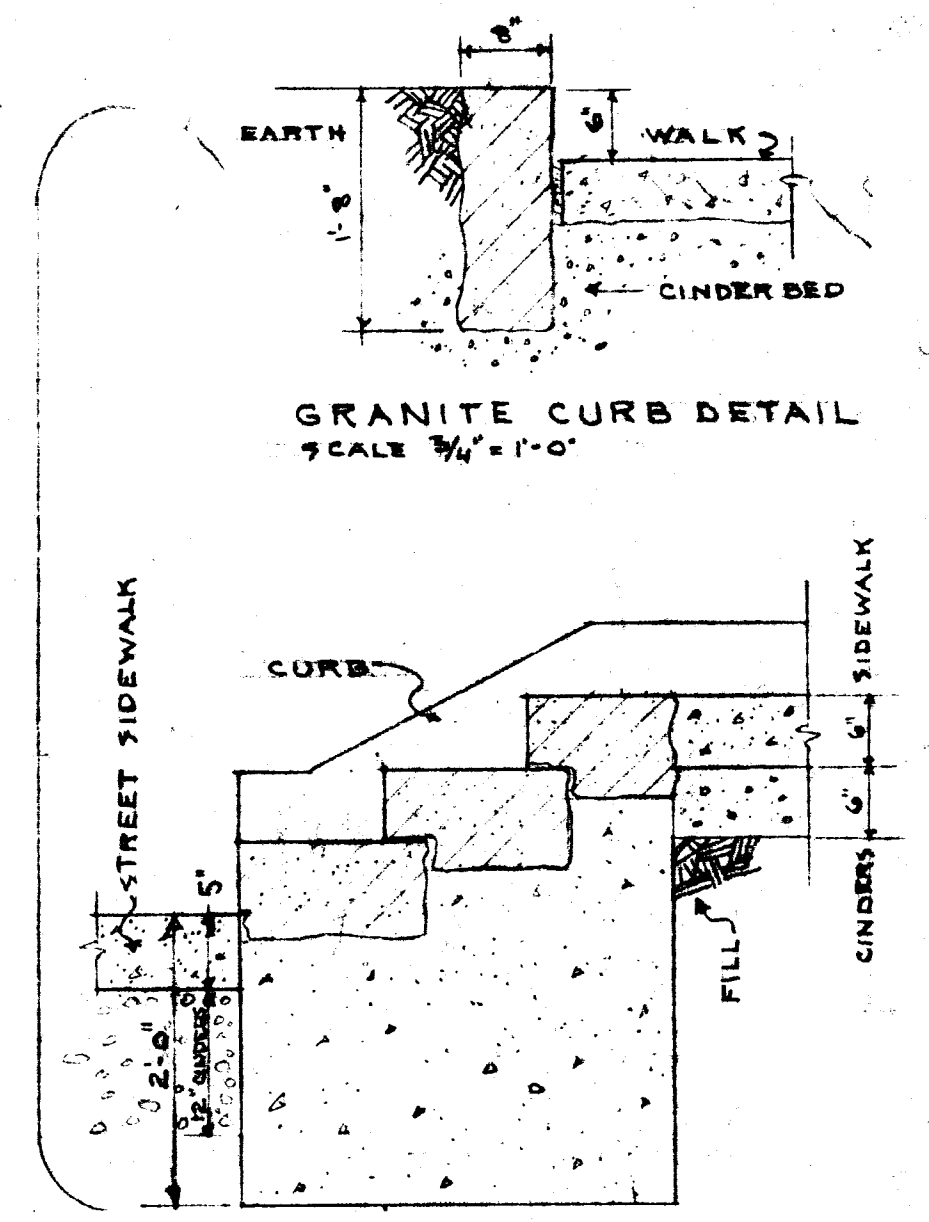


GRANITE CURB DETAIL
SCALE 3/4" = 1'-0"

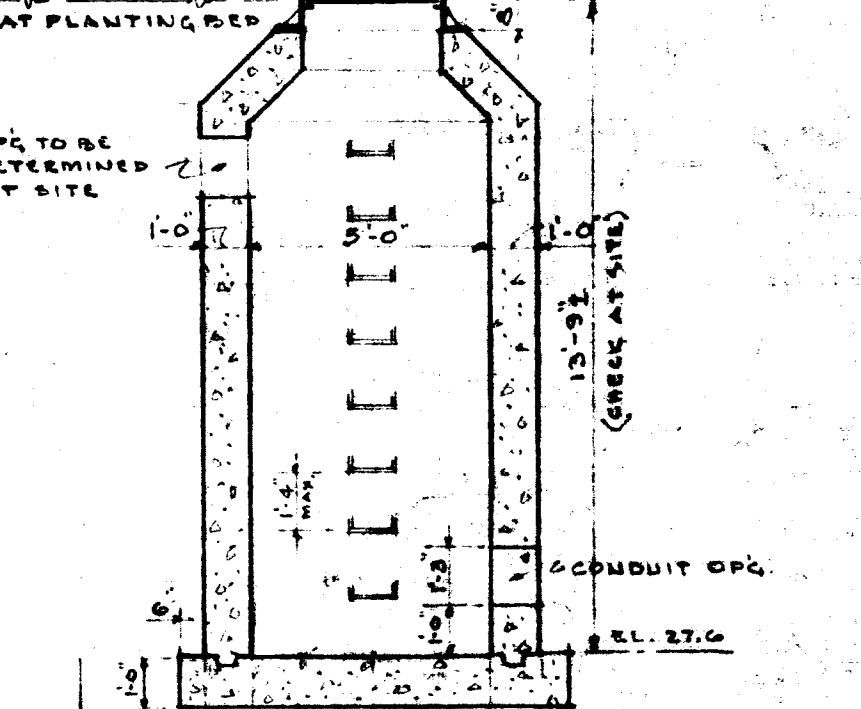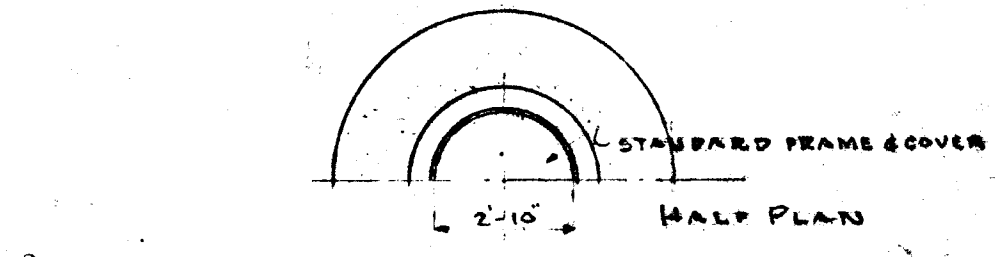

STEAM MANHOLE DET.
SCALE 1/4" = 1'-0" (SEE SHEET 45)

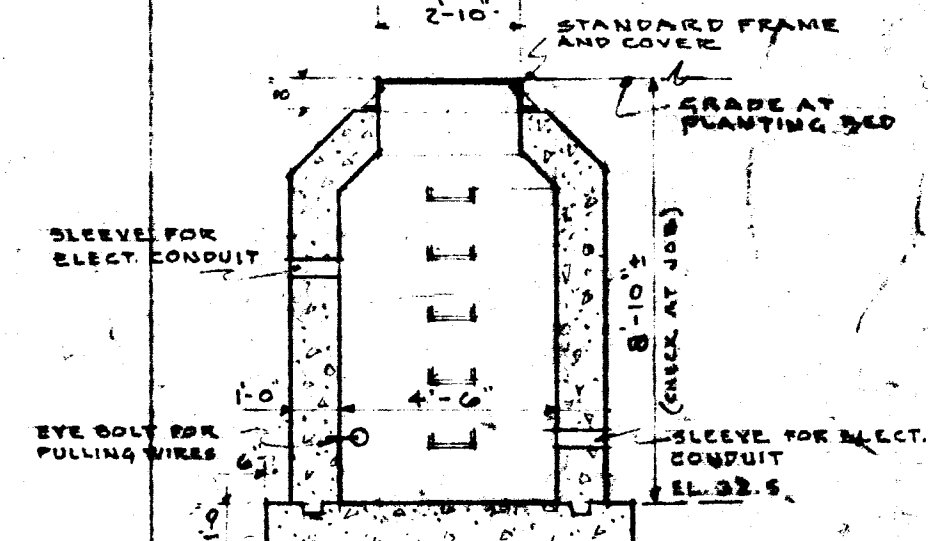

ELECTRIC MANHOLE
SCALE 1/4" = 1'-0" (SEE SHEET 45)

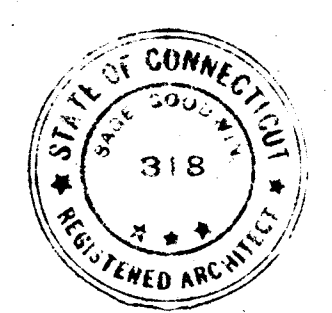

SCHUTZ & GOODWIN
ARCHITECTS
12 HAYNES STREET HARTFORD CONN.

JOB NO. DATE 6/15/34
531A DRAWN BY R.C.G.
SHEET NO. TRACED BY R.C.G.
2 CHECKED BY S.H.H.A.S.G.

BUILDING FOR
THE HARTFORD PUBLIC LIBRARY
CITY OF HARTFORD - OWNER