
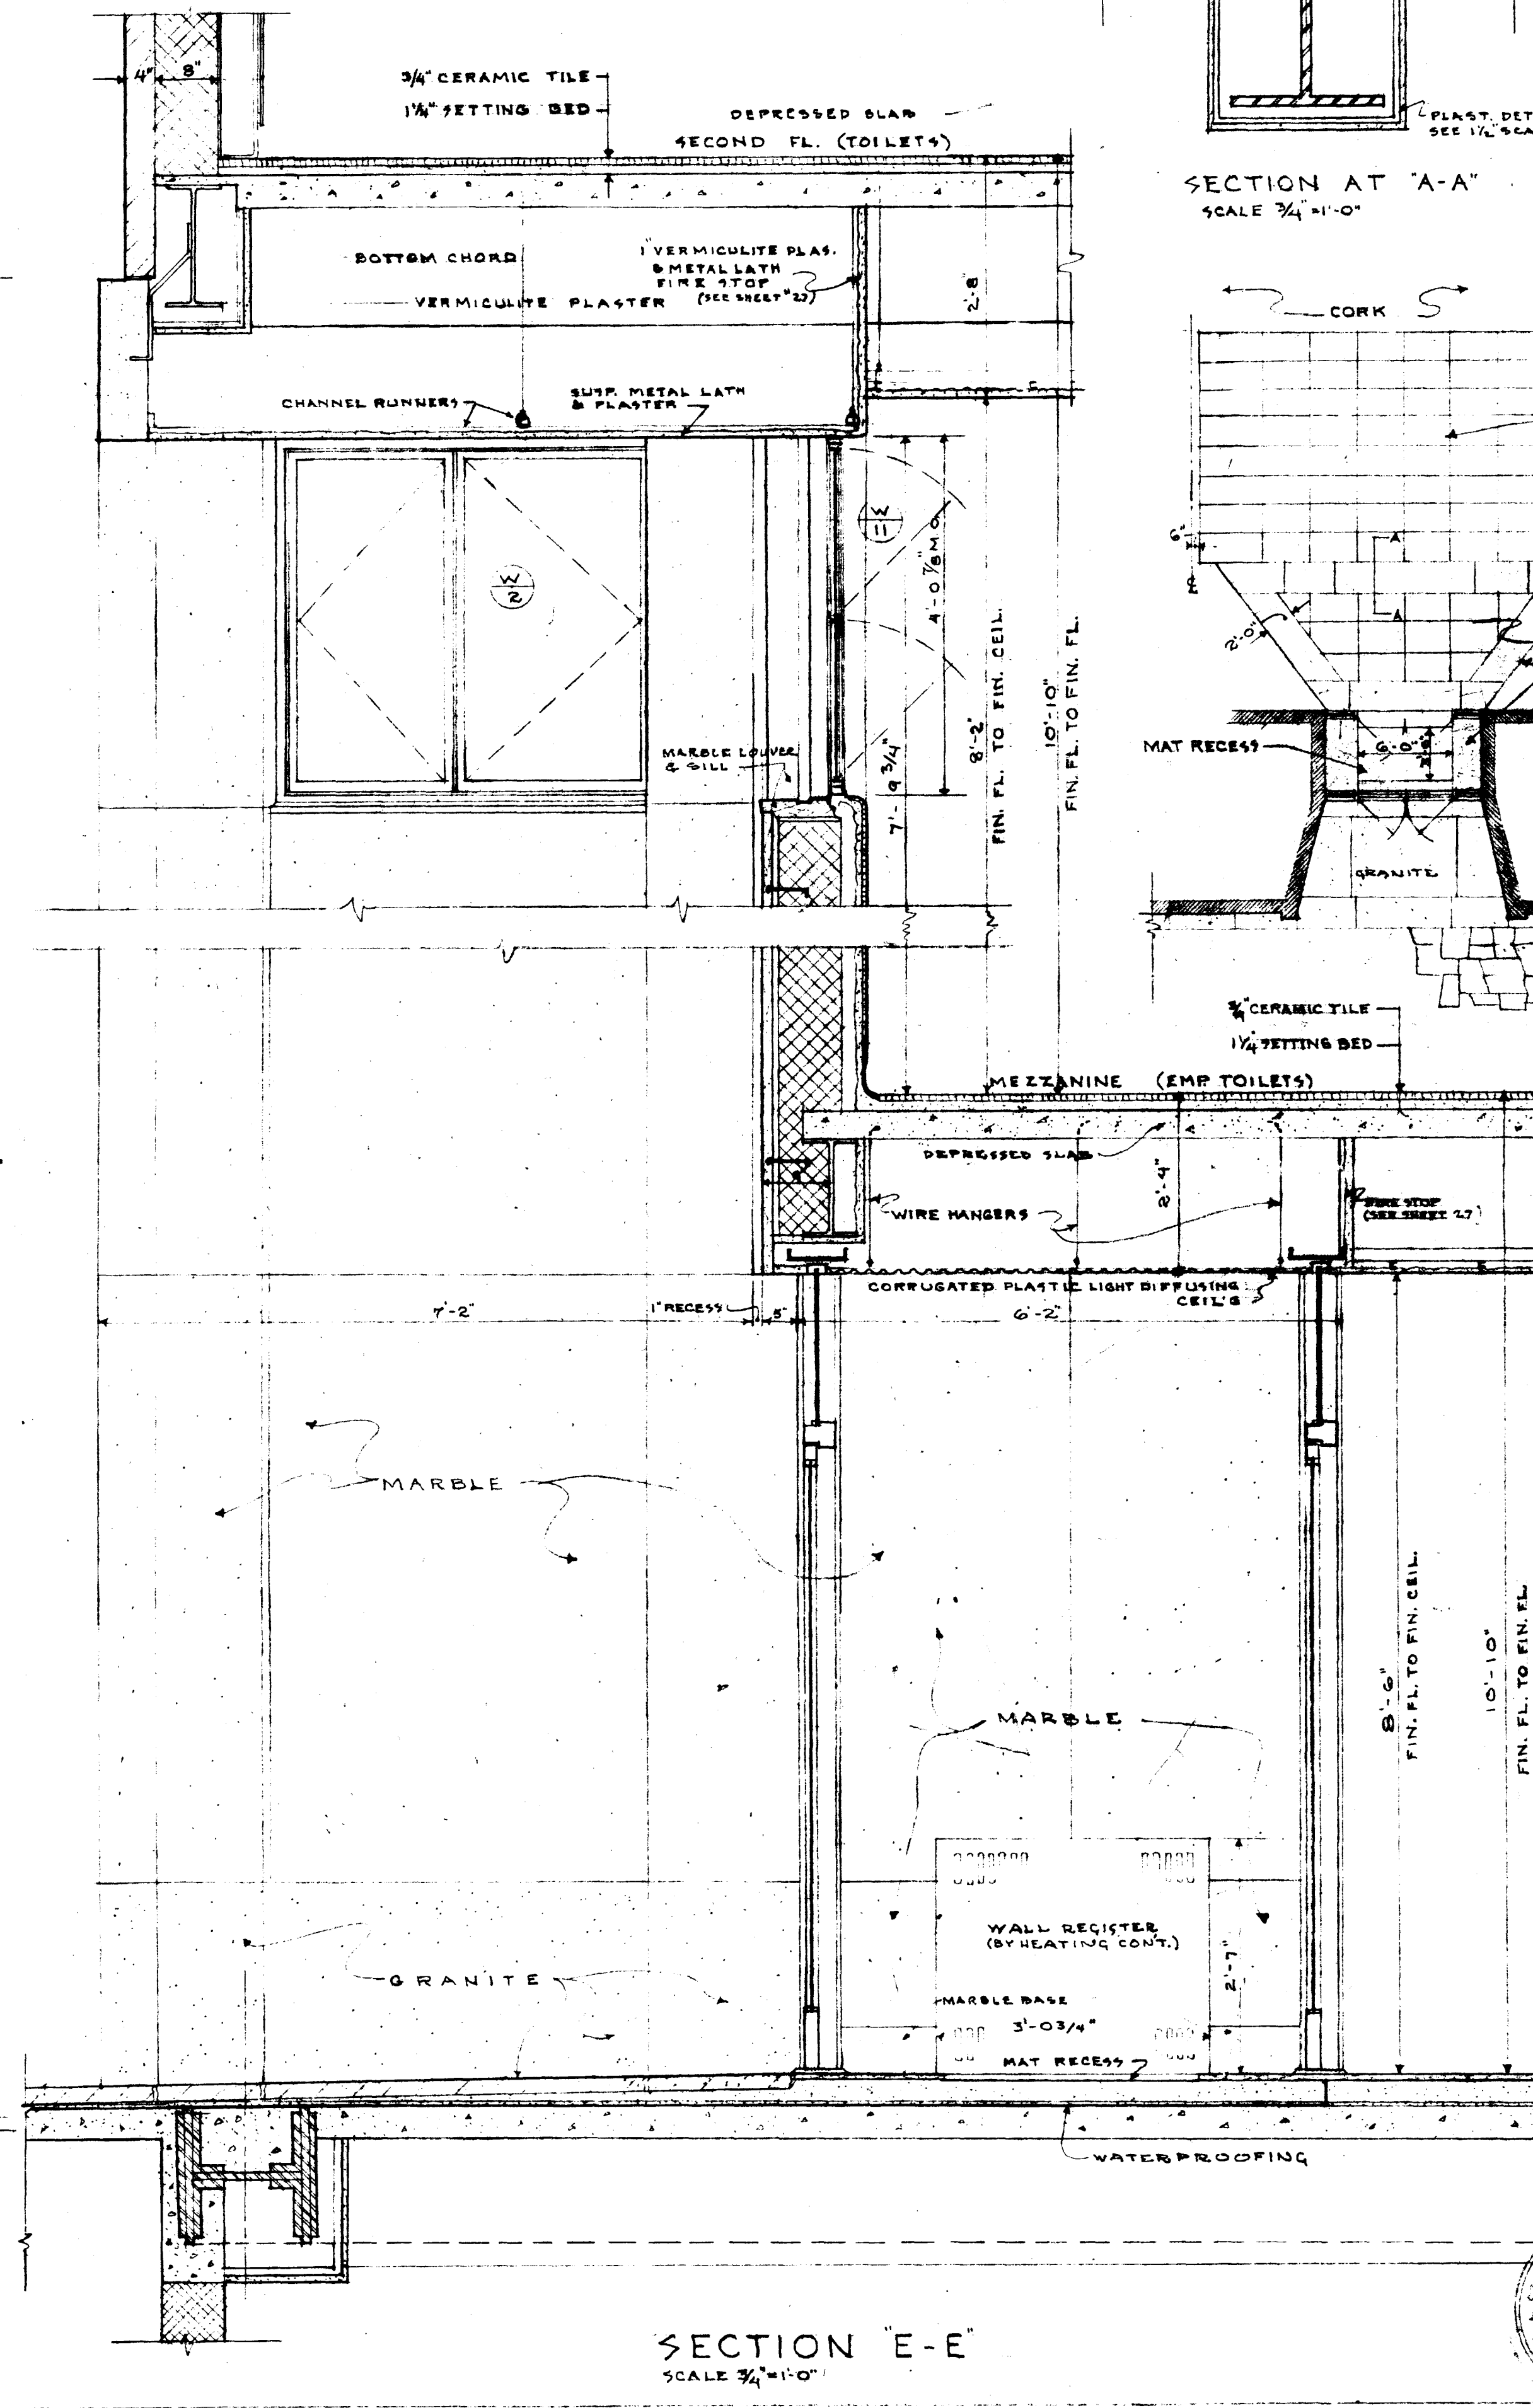
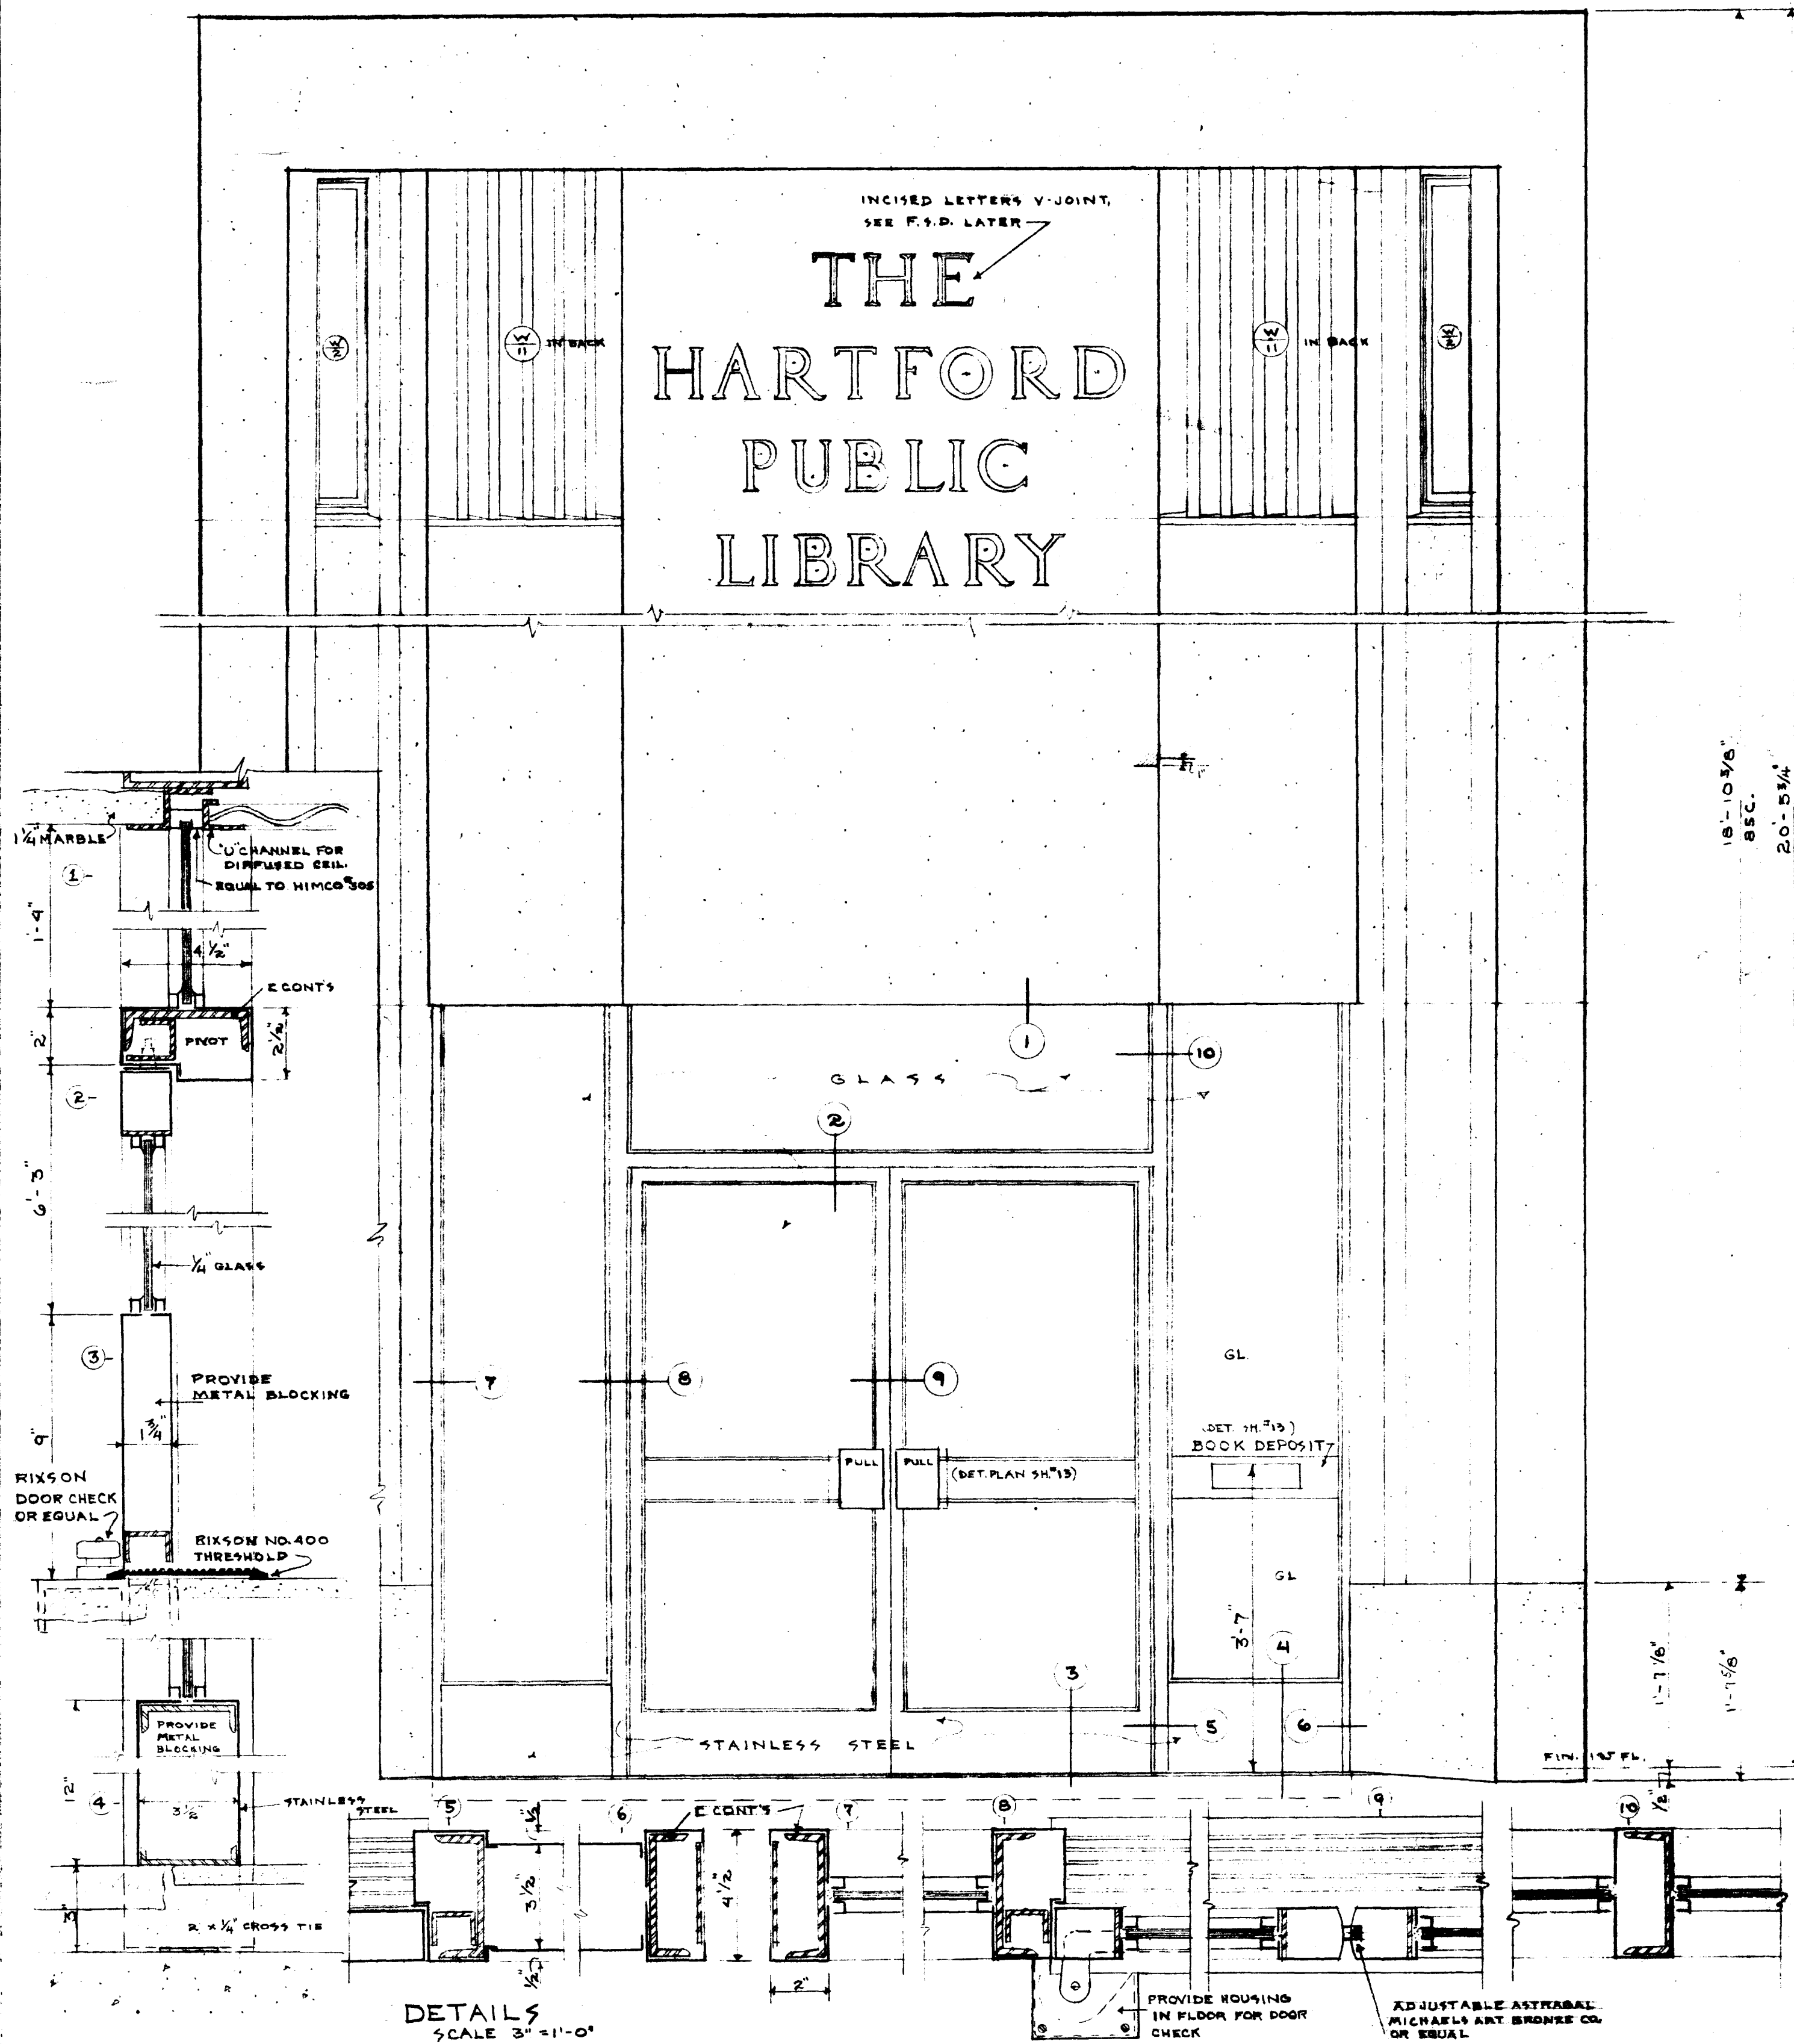
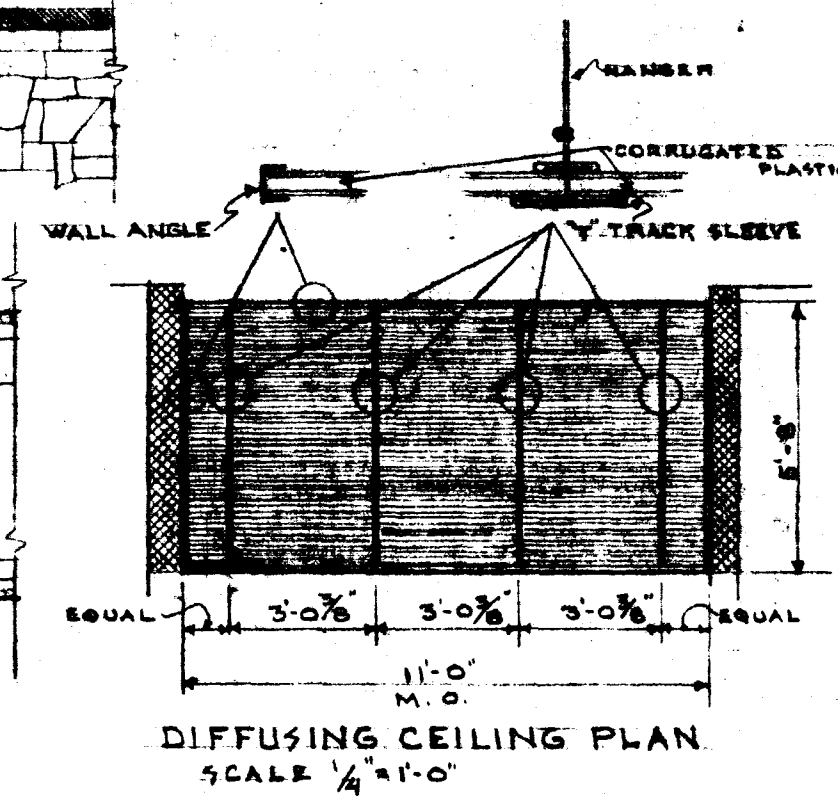
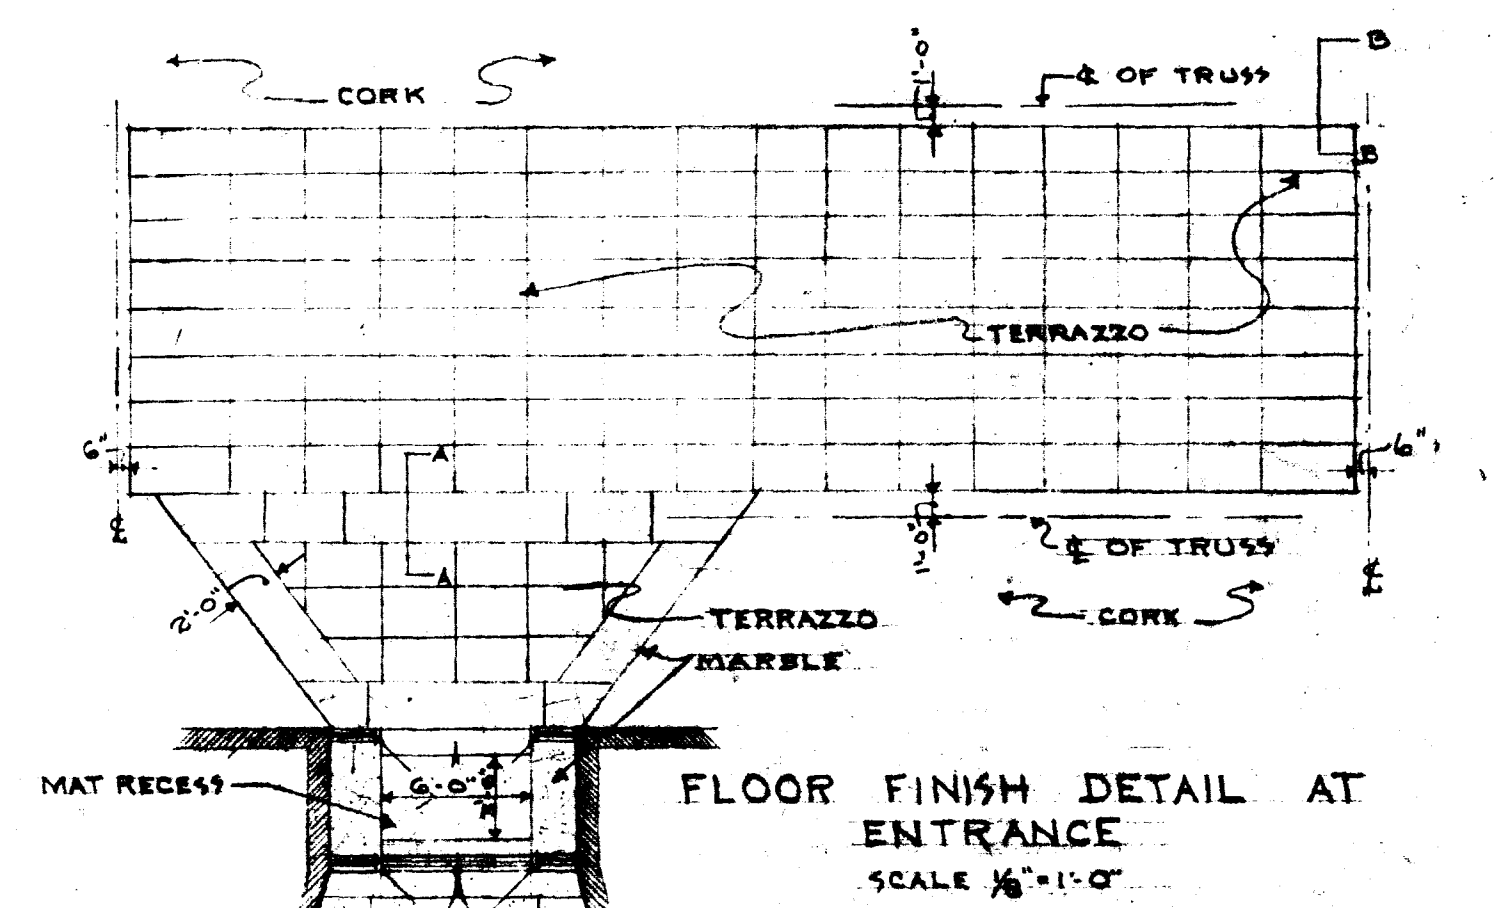
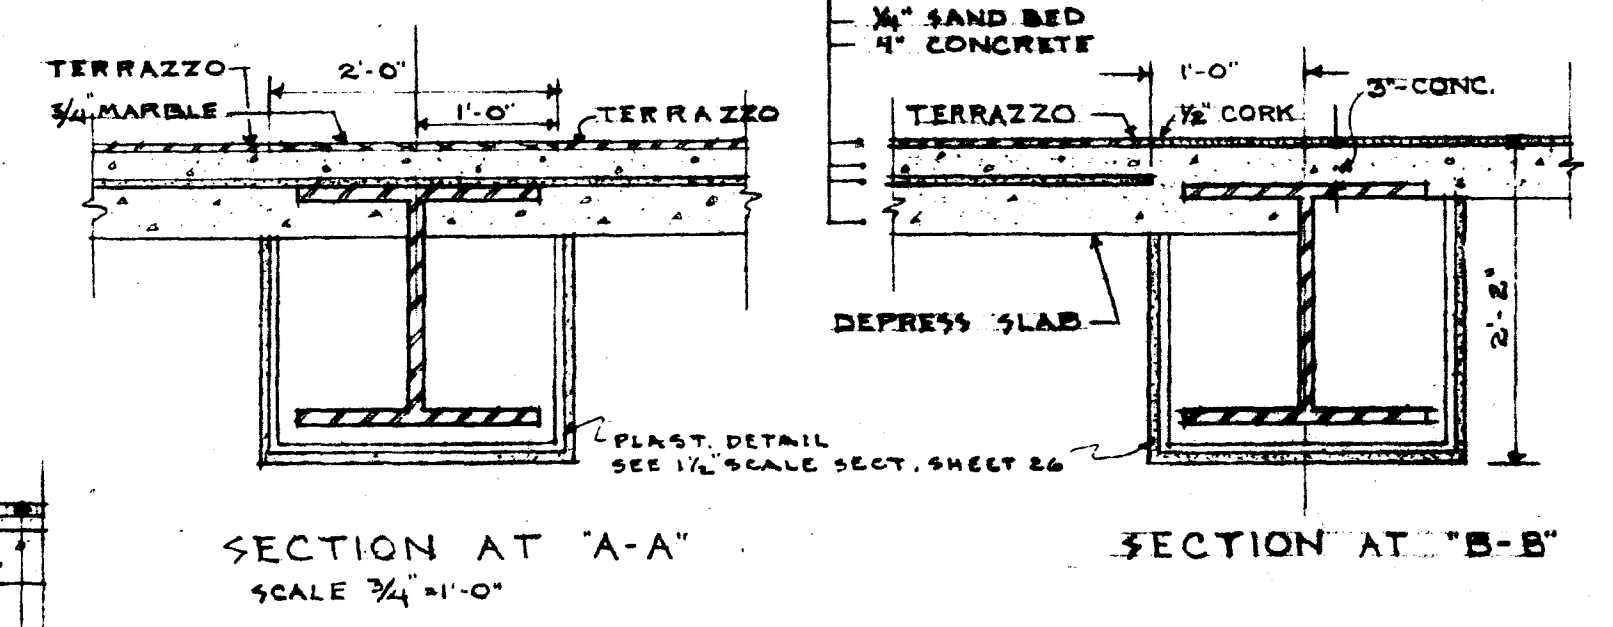
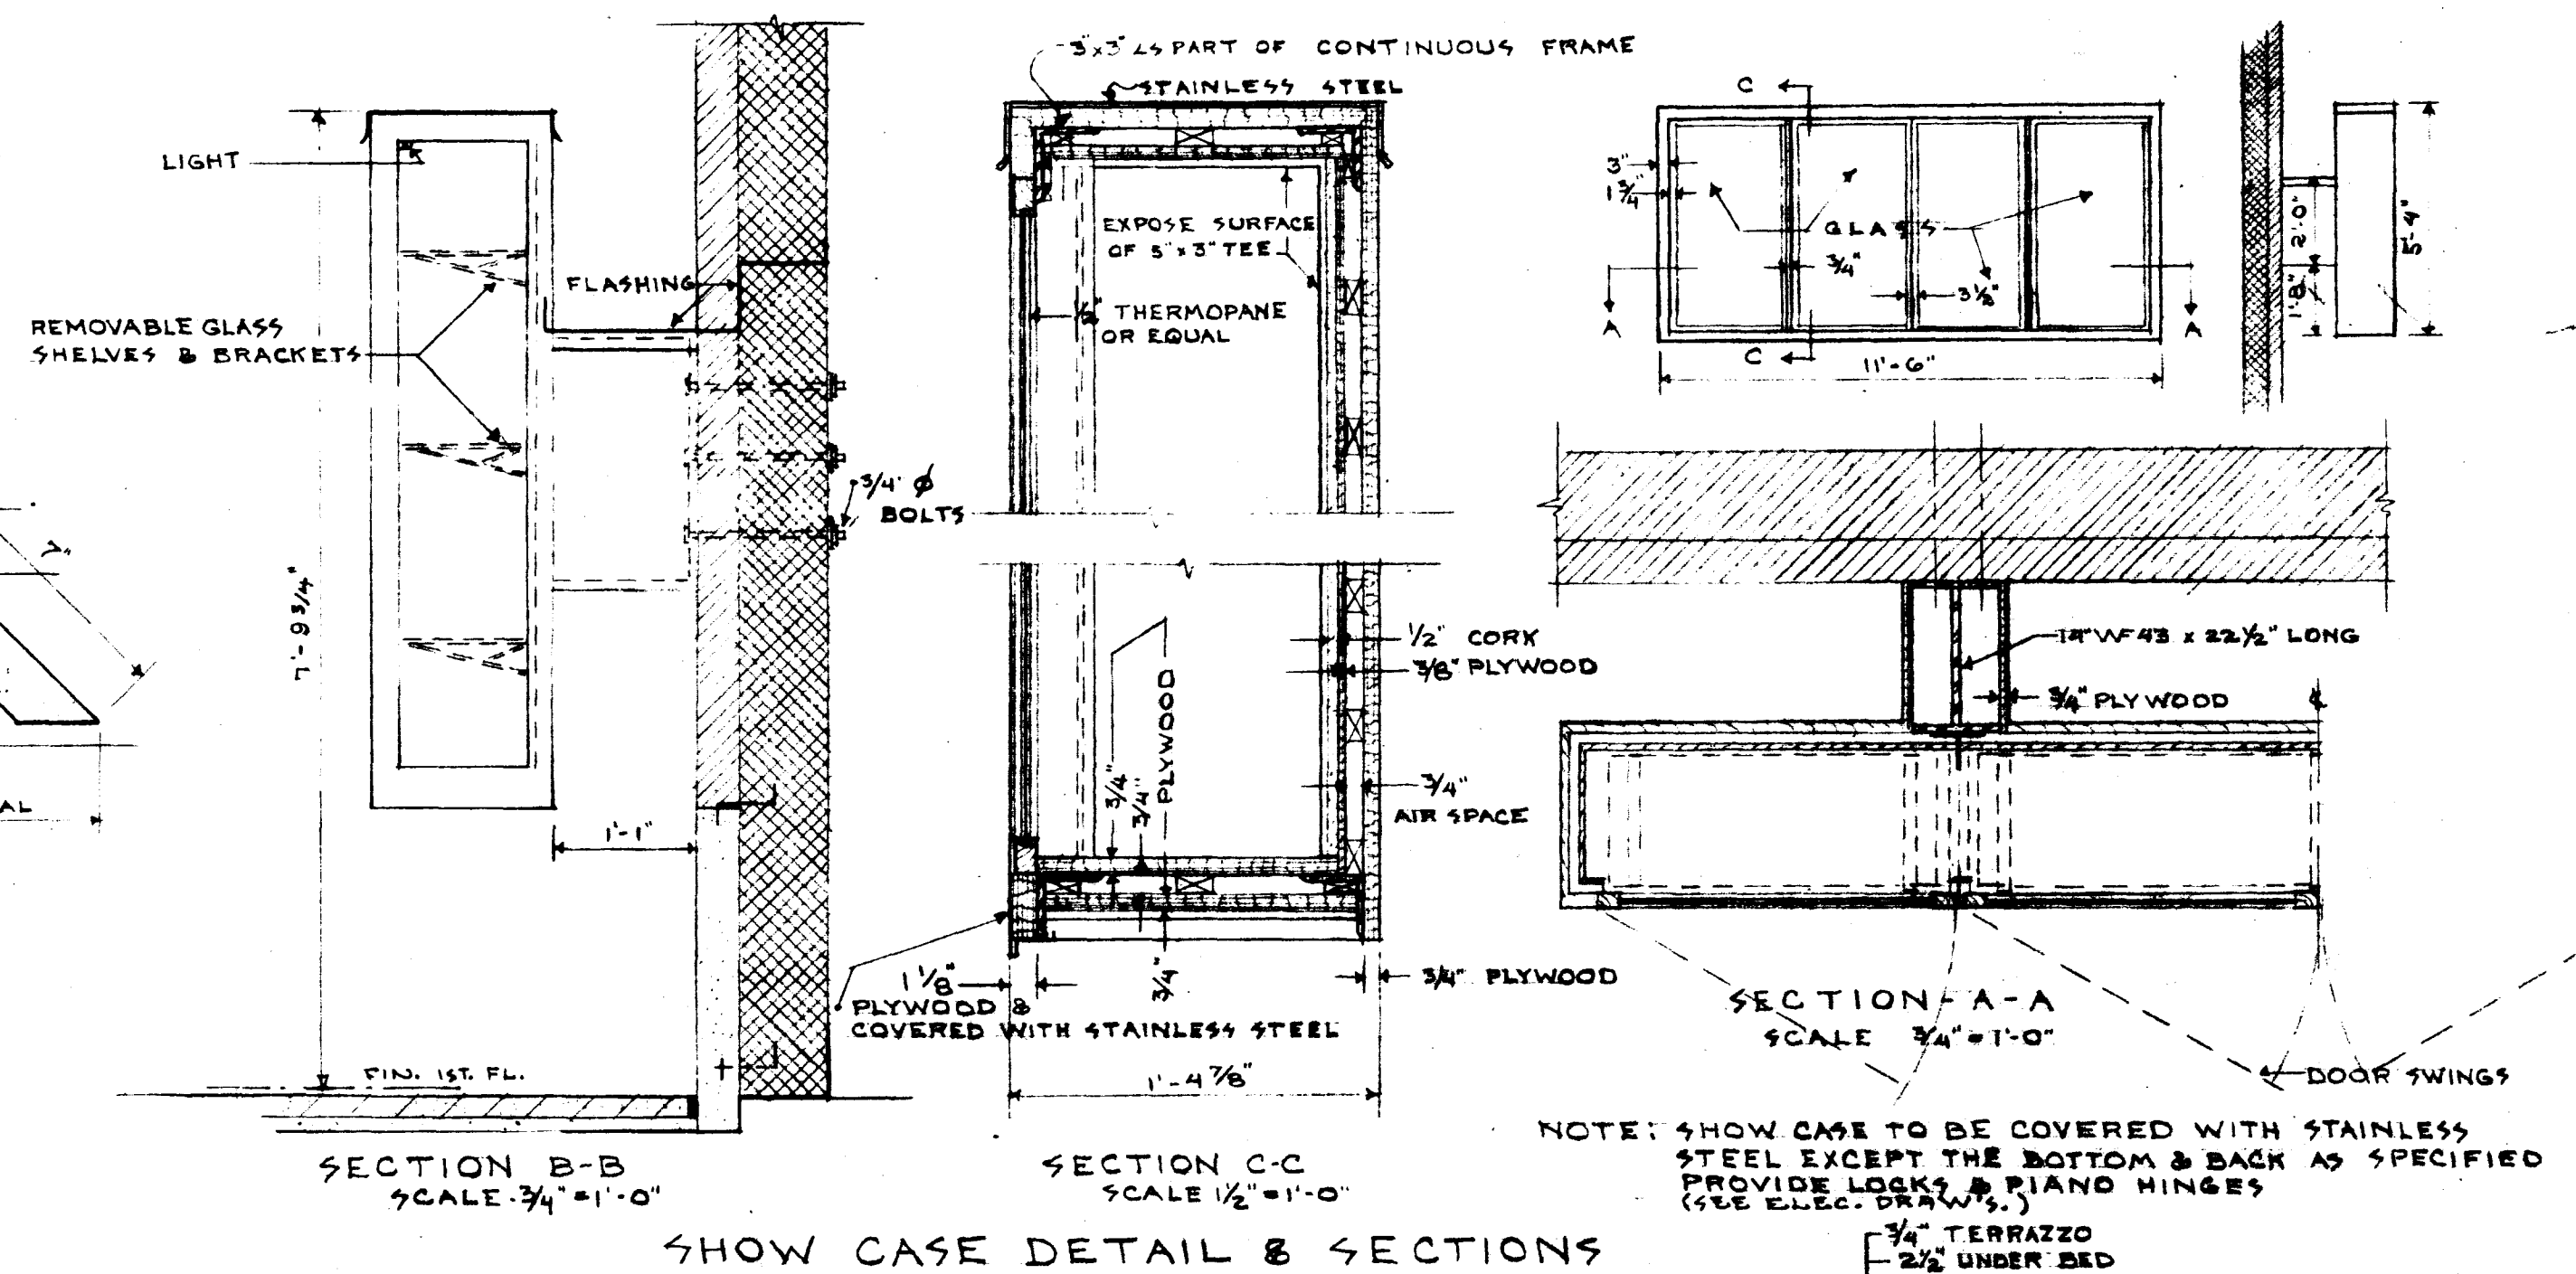
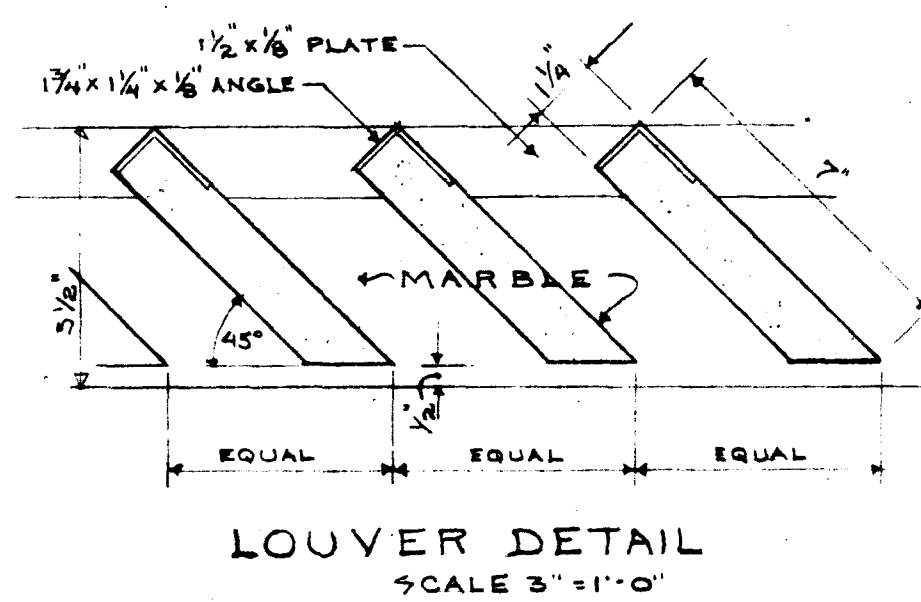


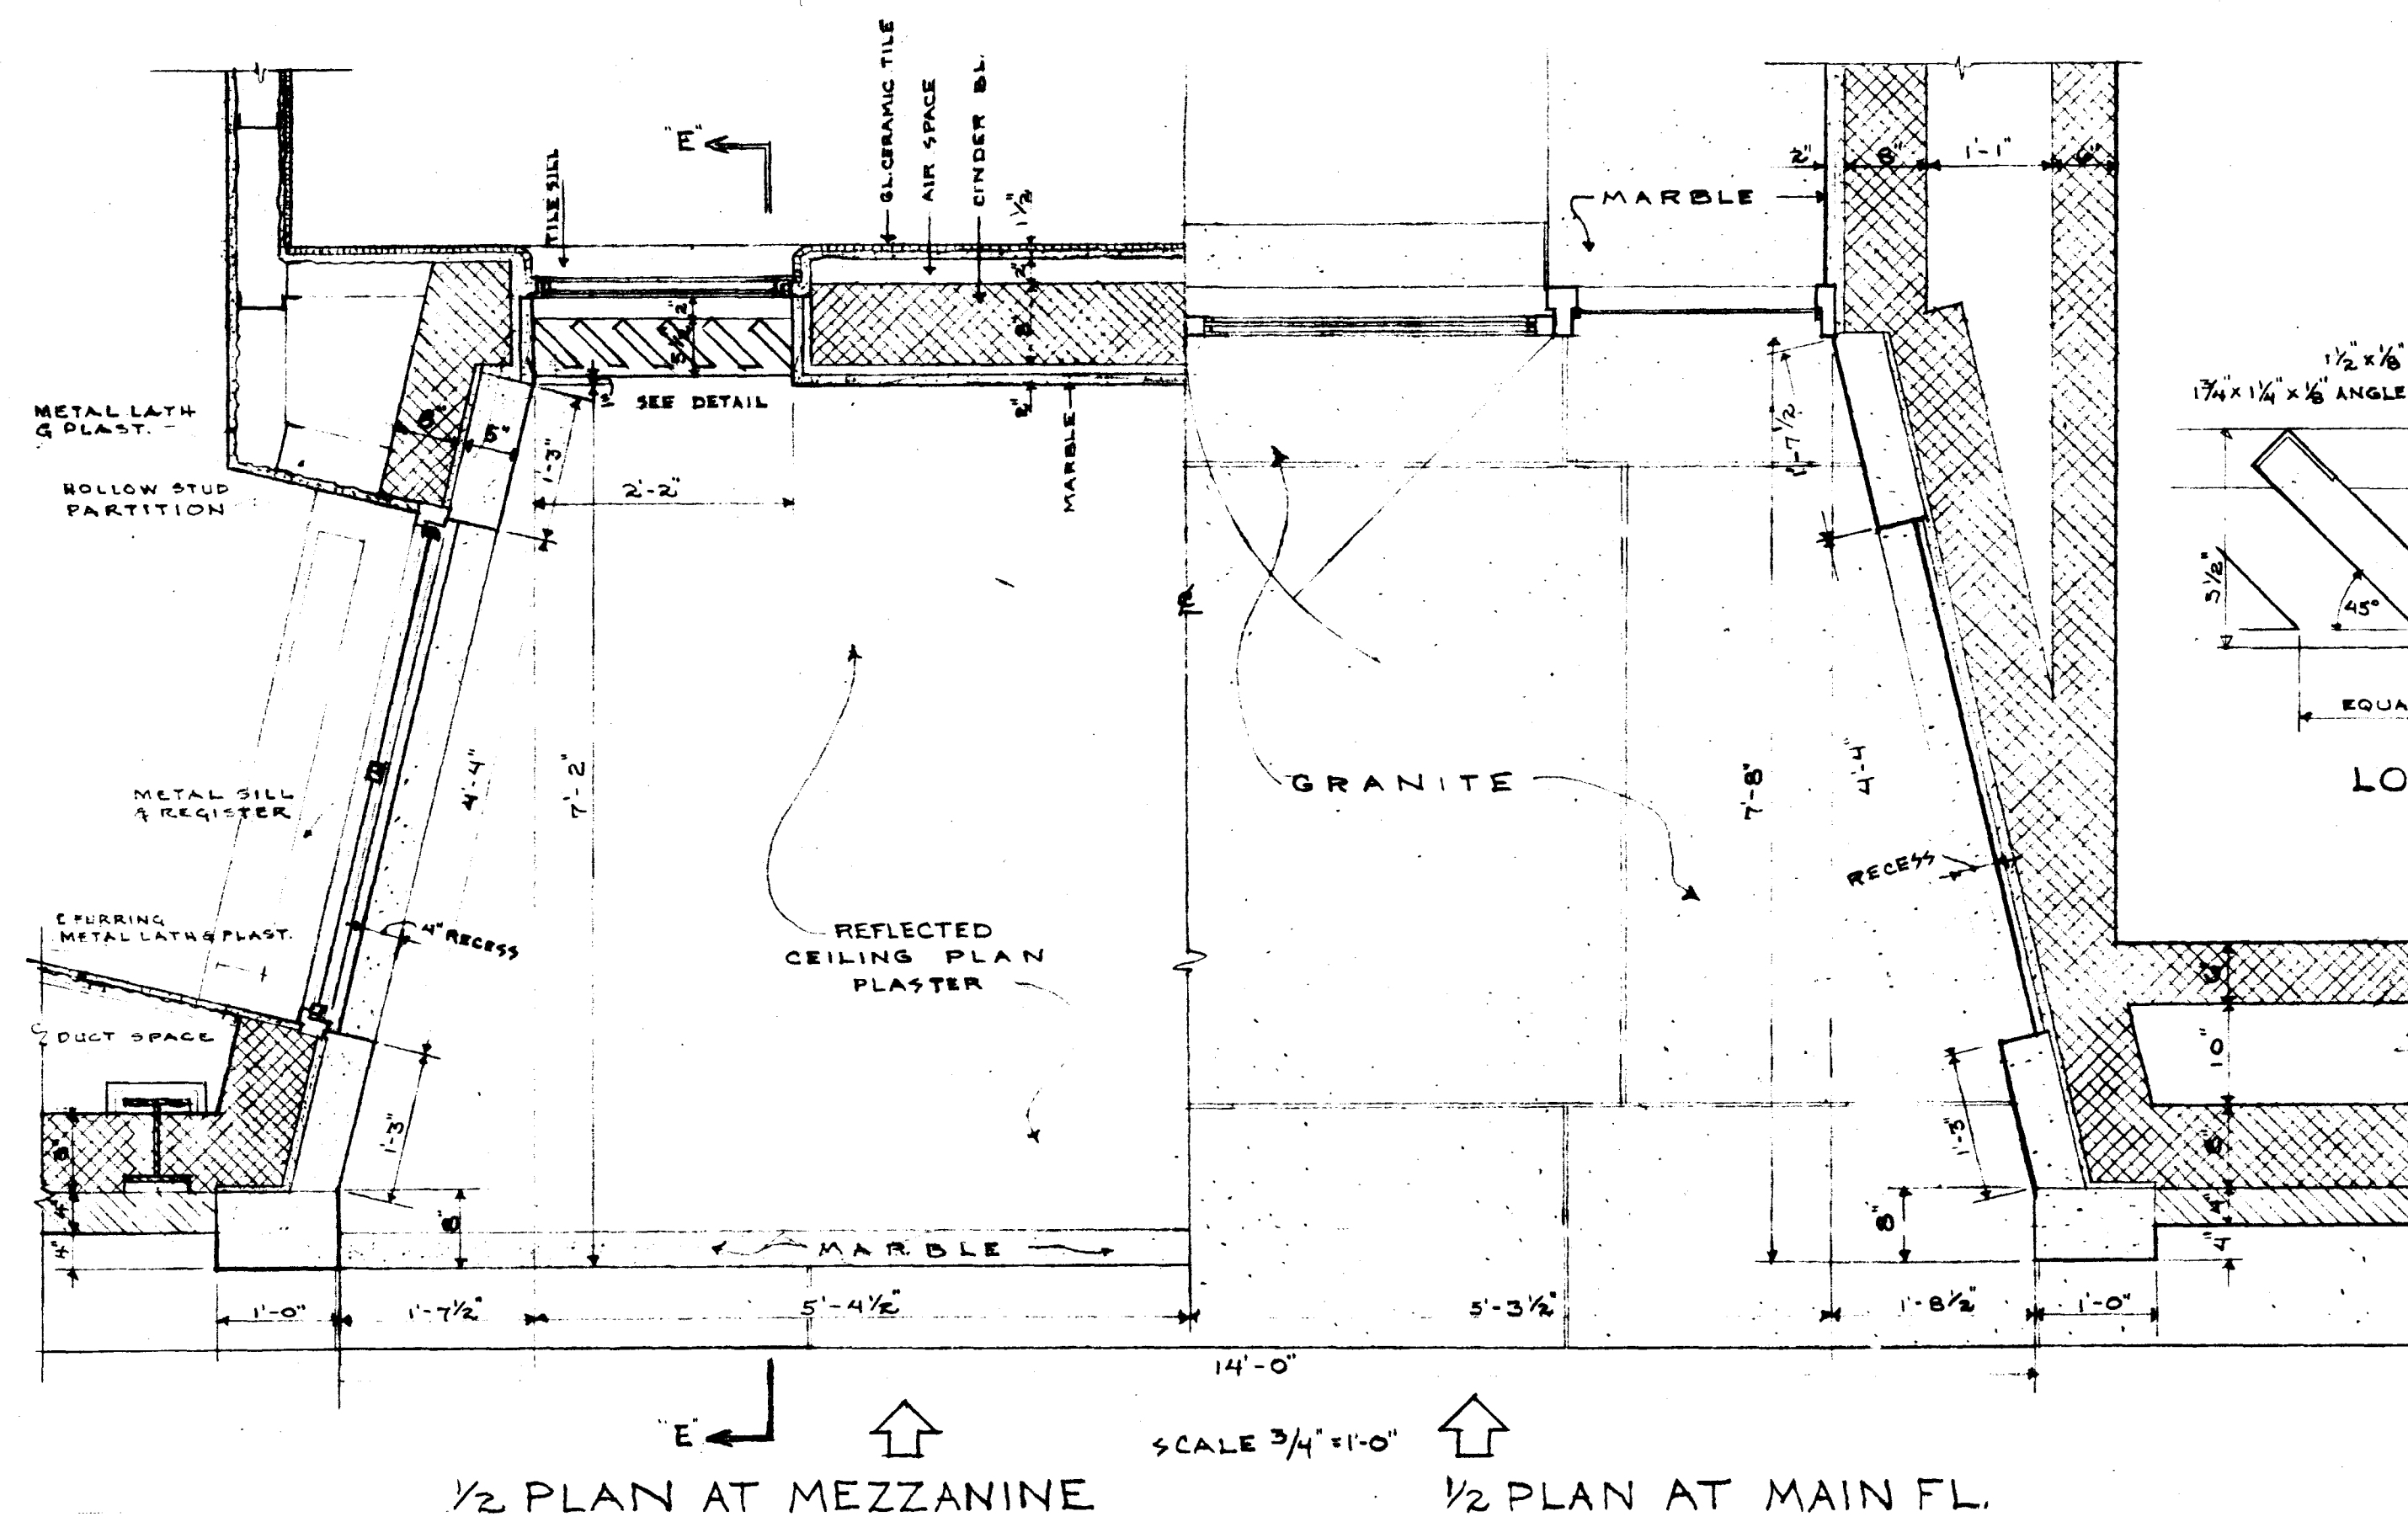

SCHUTZ & GOODWIN
ARCHITECTS
12 HAYNES STREET HARTFORD CONN.

JOB NO. 531A
DATE 6/15/54
DRAWN BY J.B. & R.C.
SHEET NO. 2
CHECKED BY D.C. & H.S.G.

BUILDING FOR
THE HARTFORD PUBLIC LIBRARY
CITY OF HARTFORD - OWNER

REGISTERED ARCHITECT