

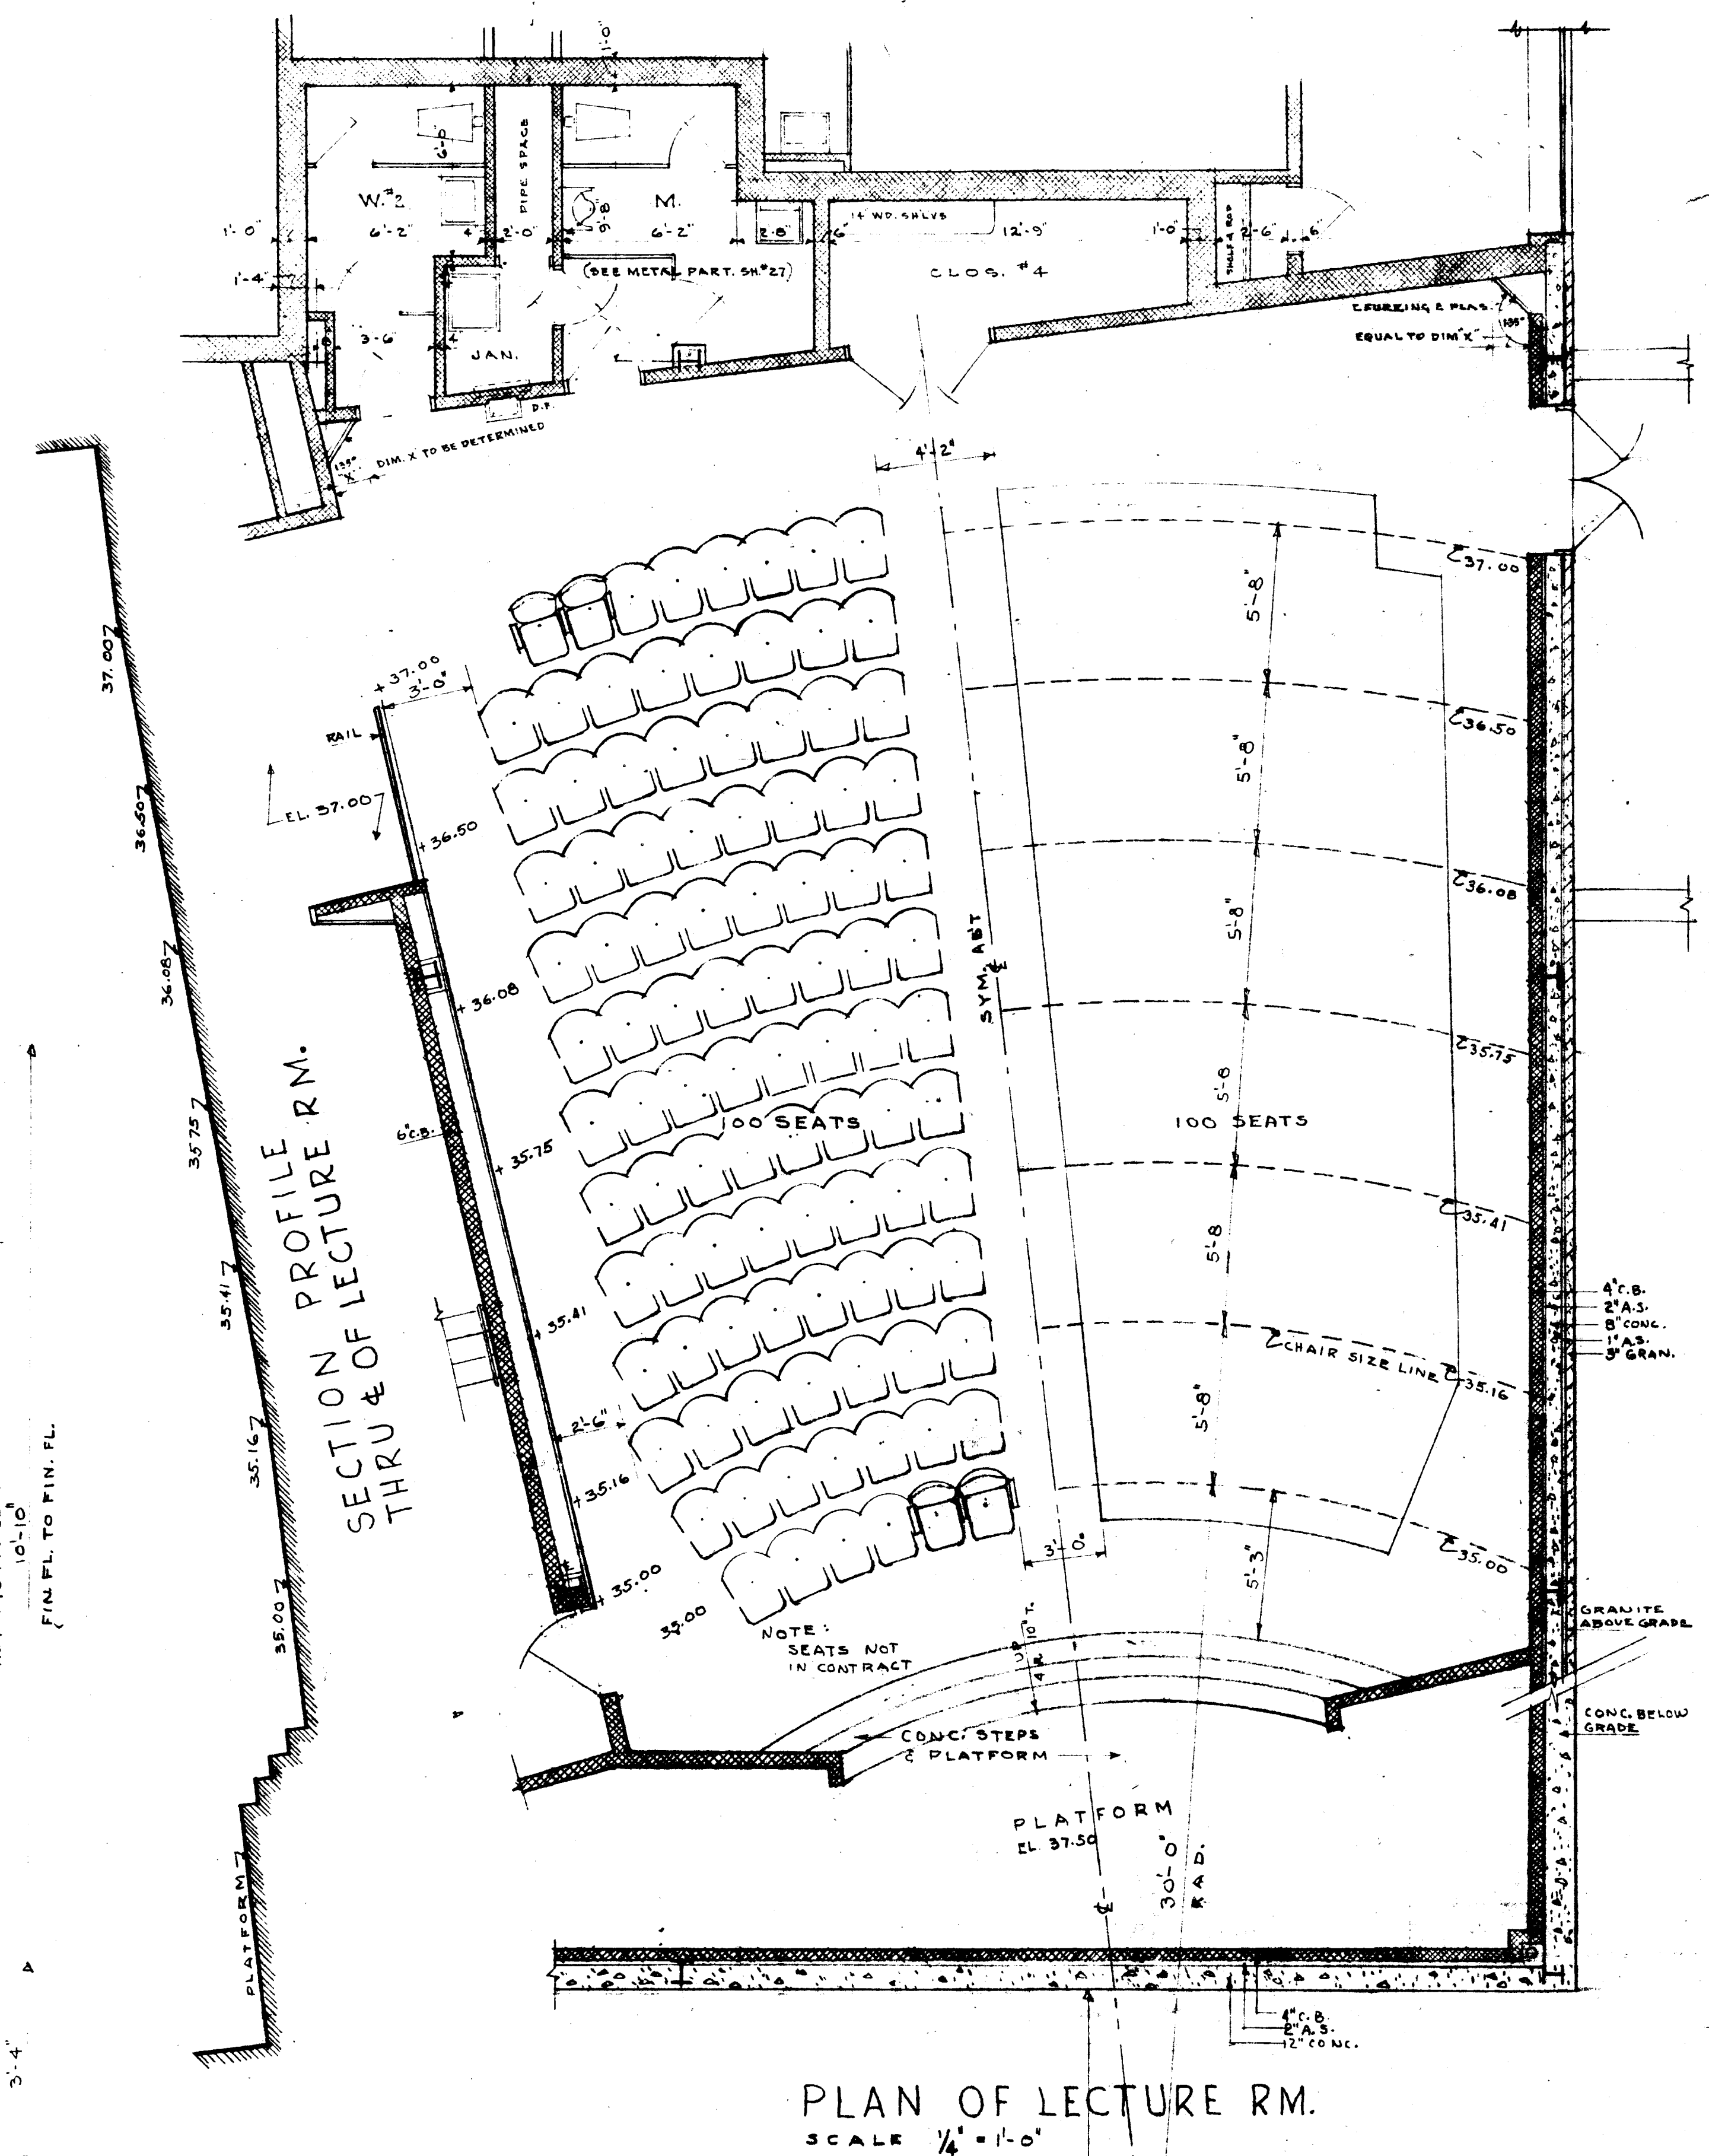
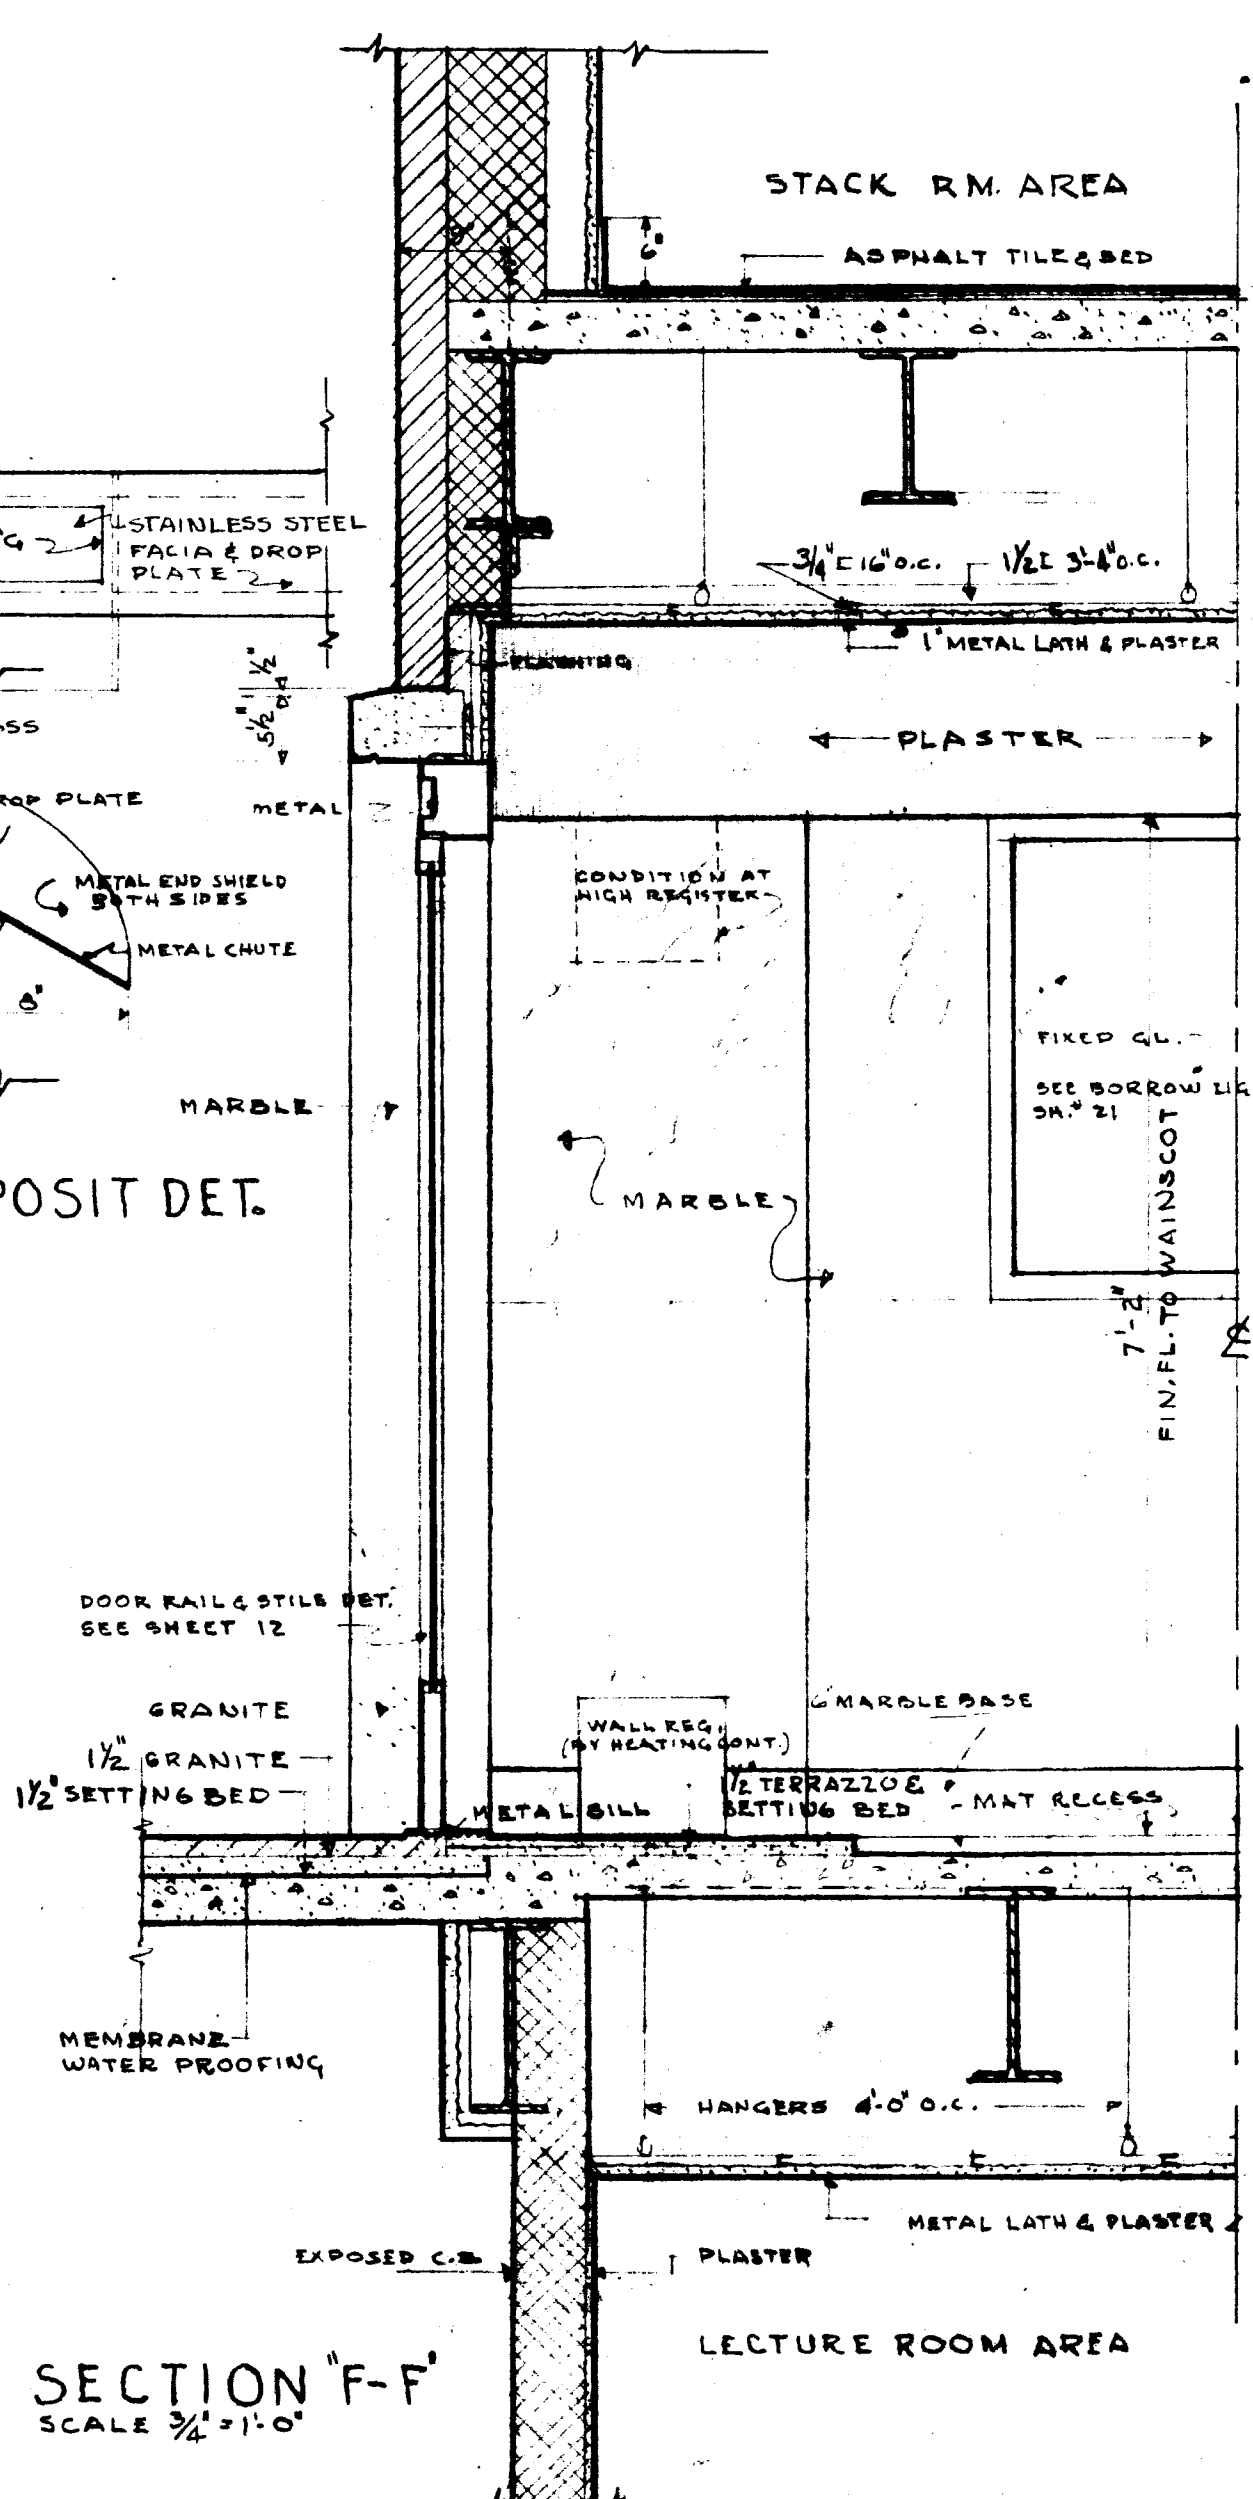
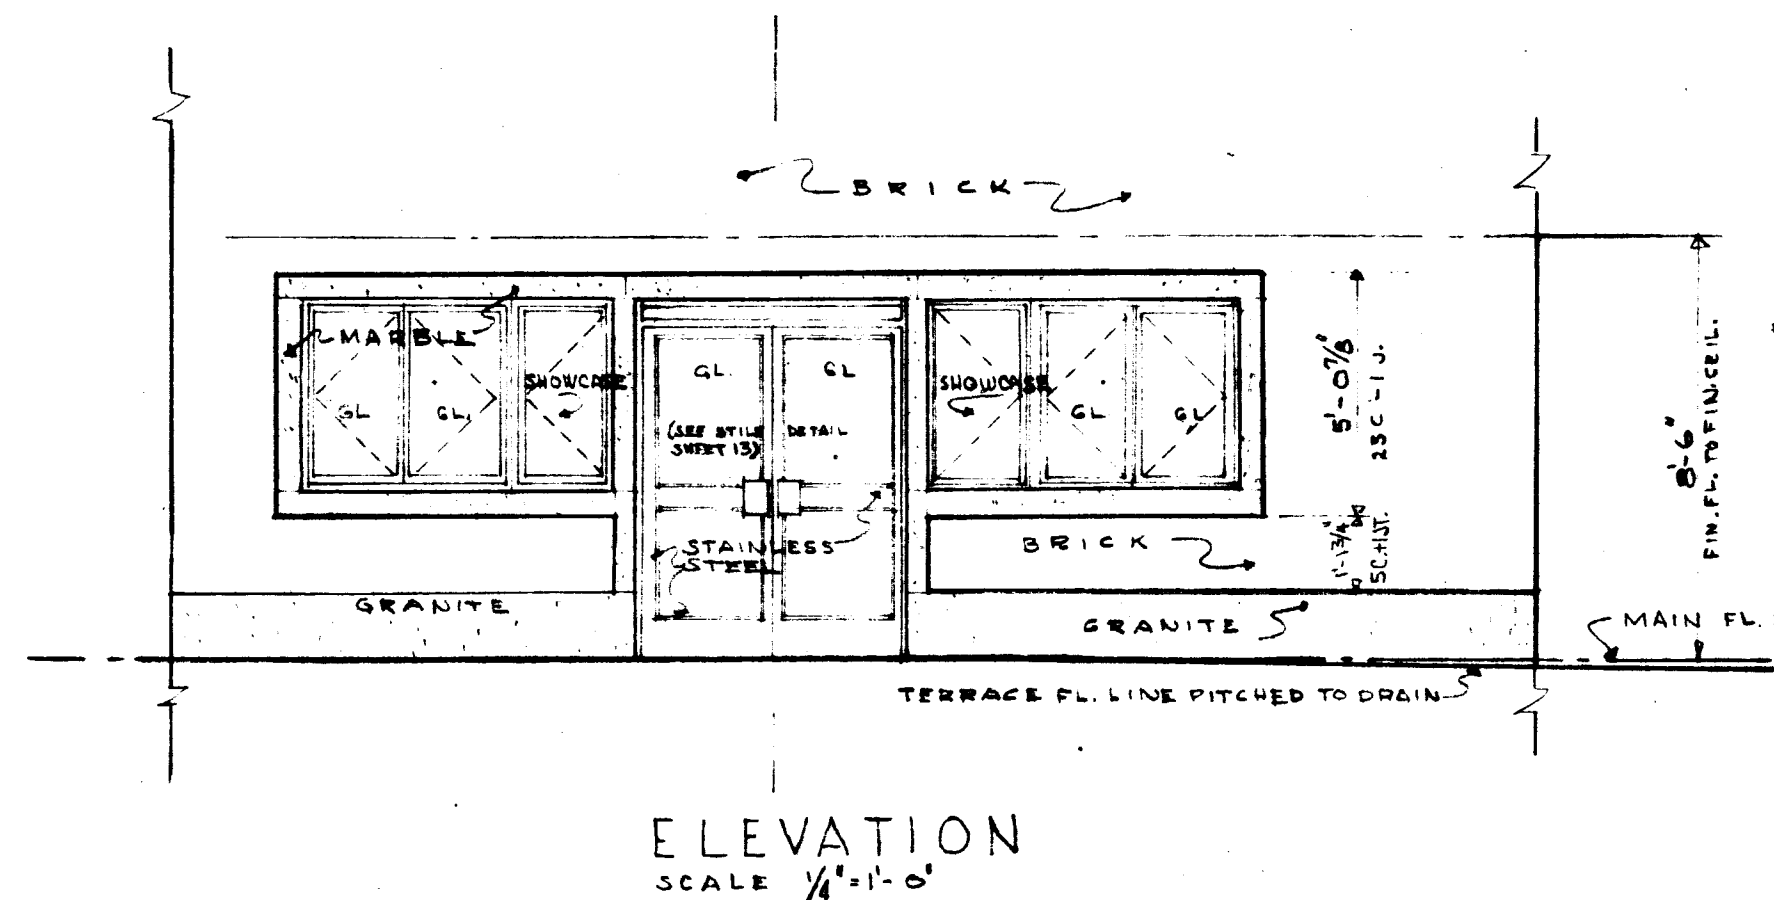
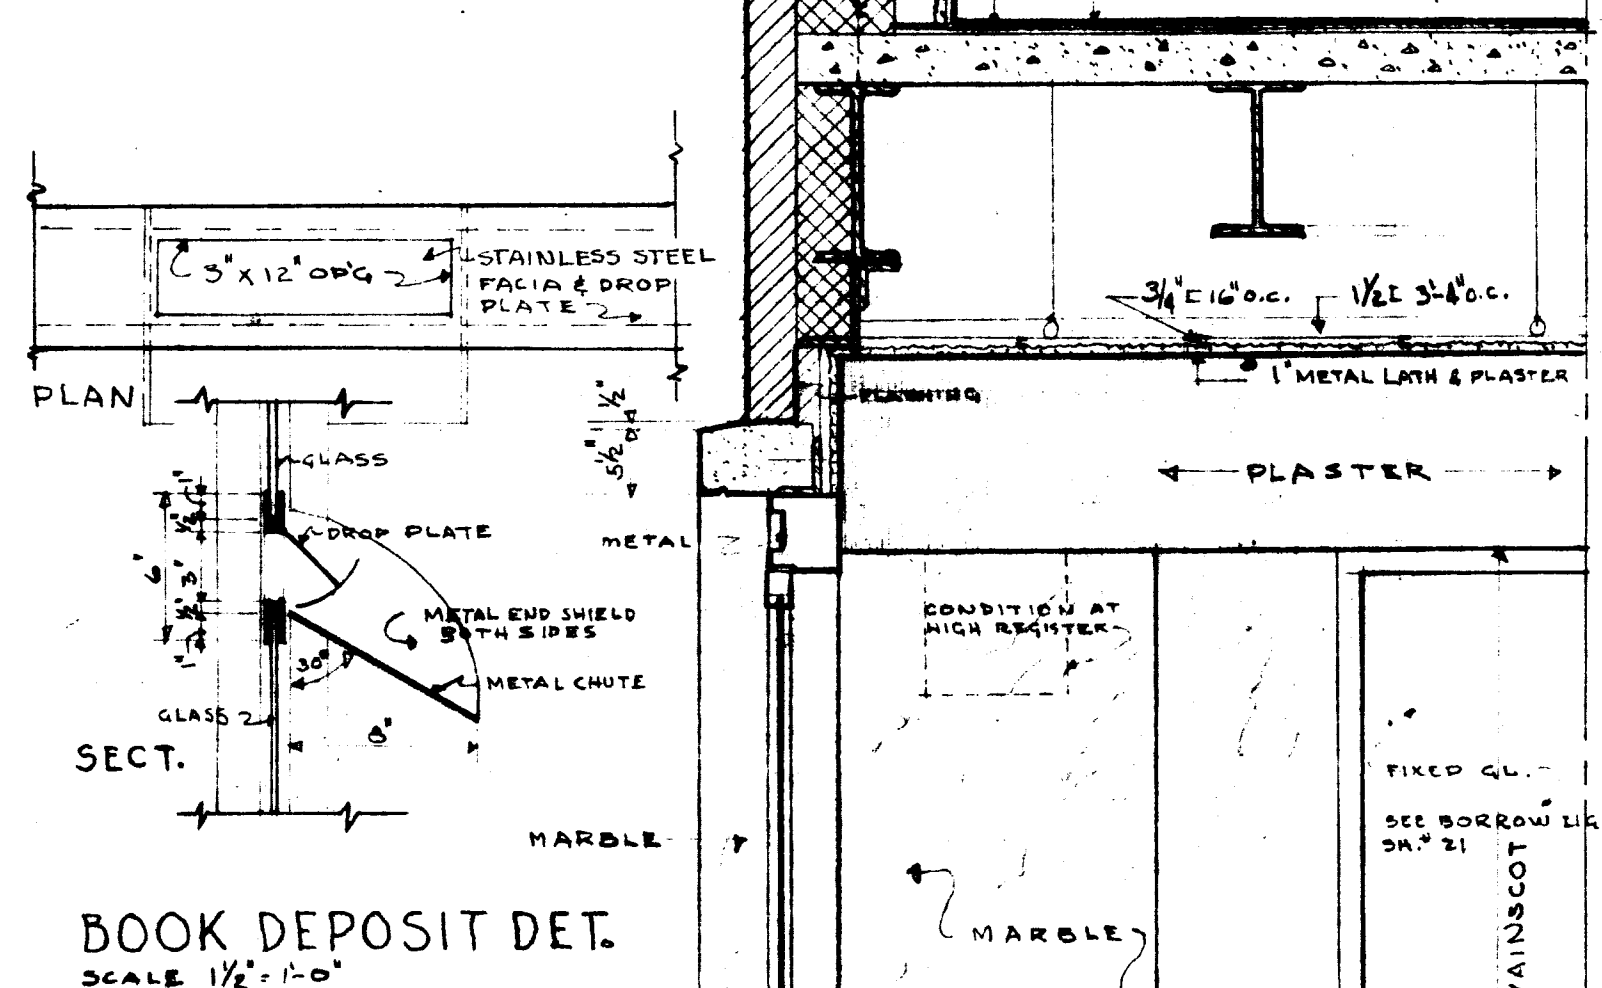
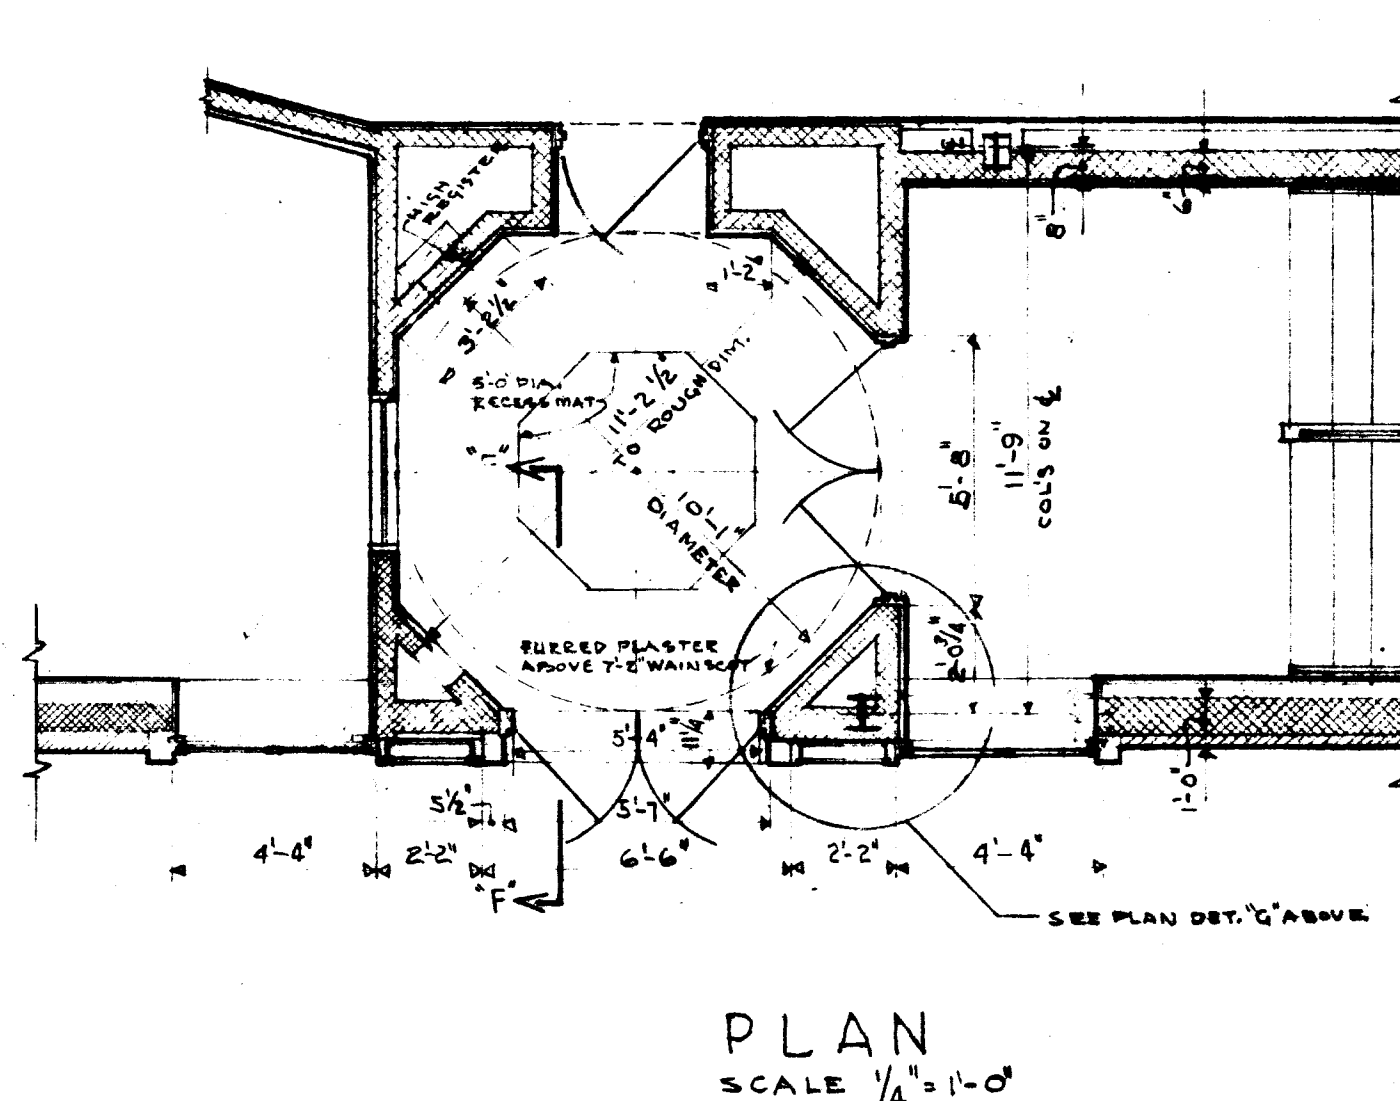
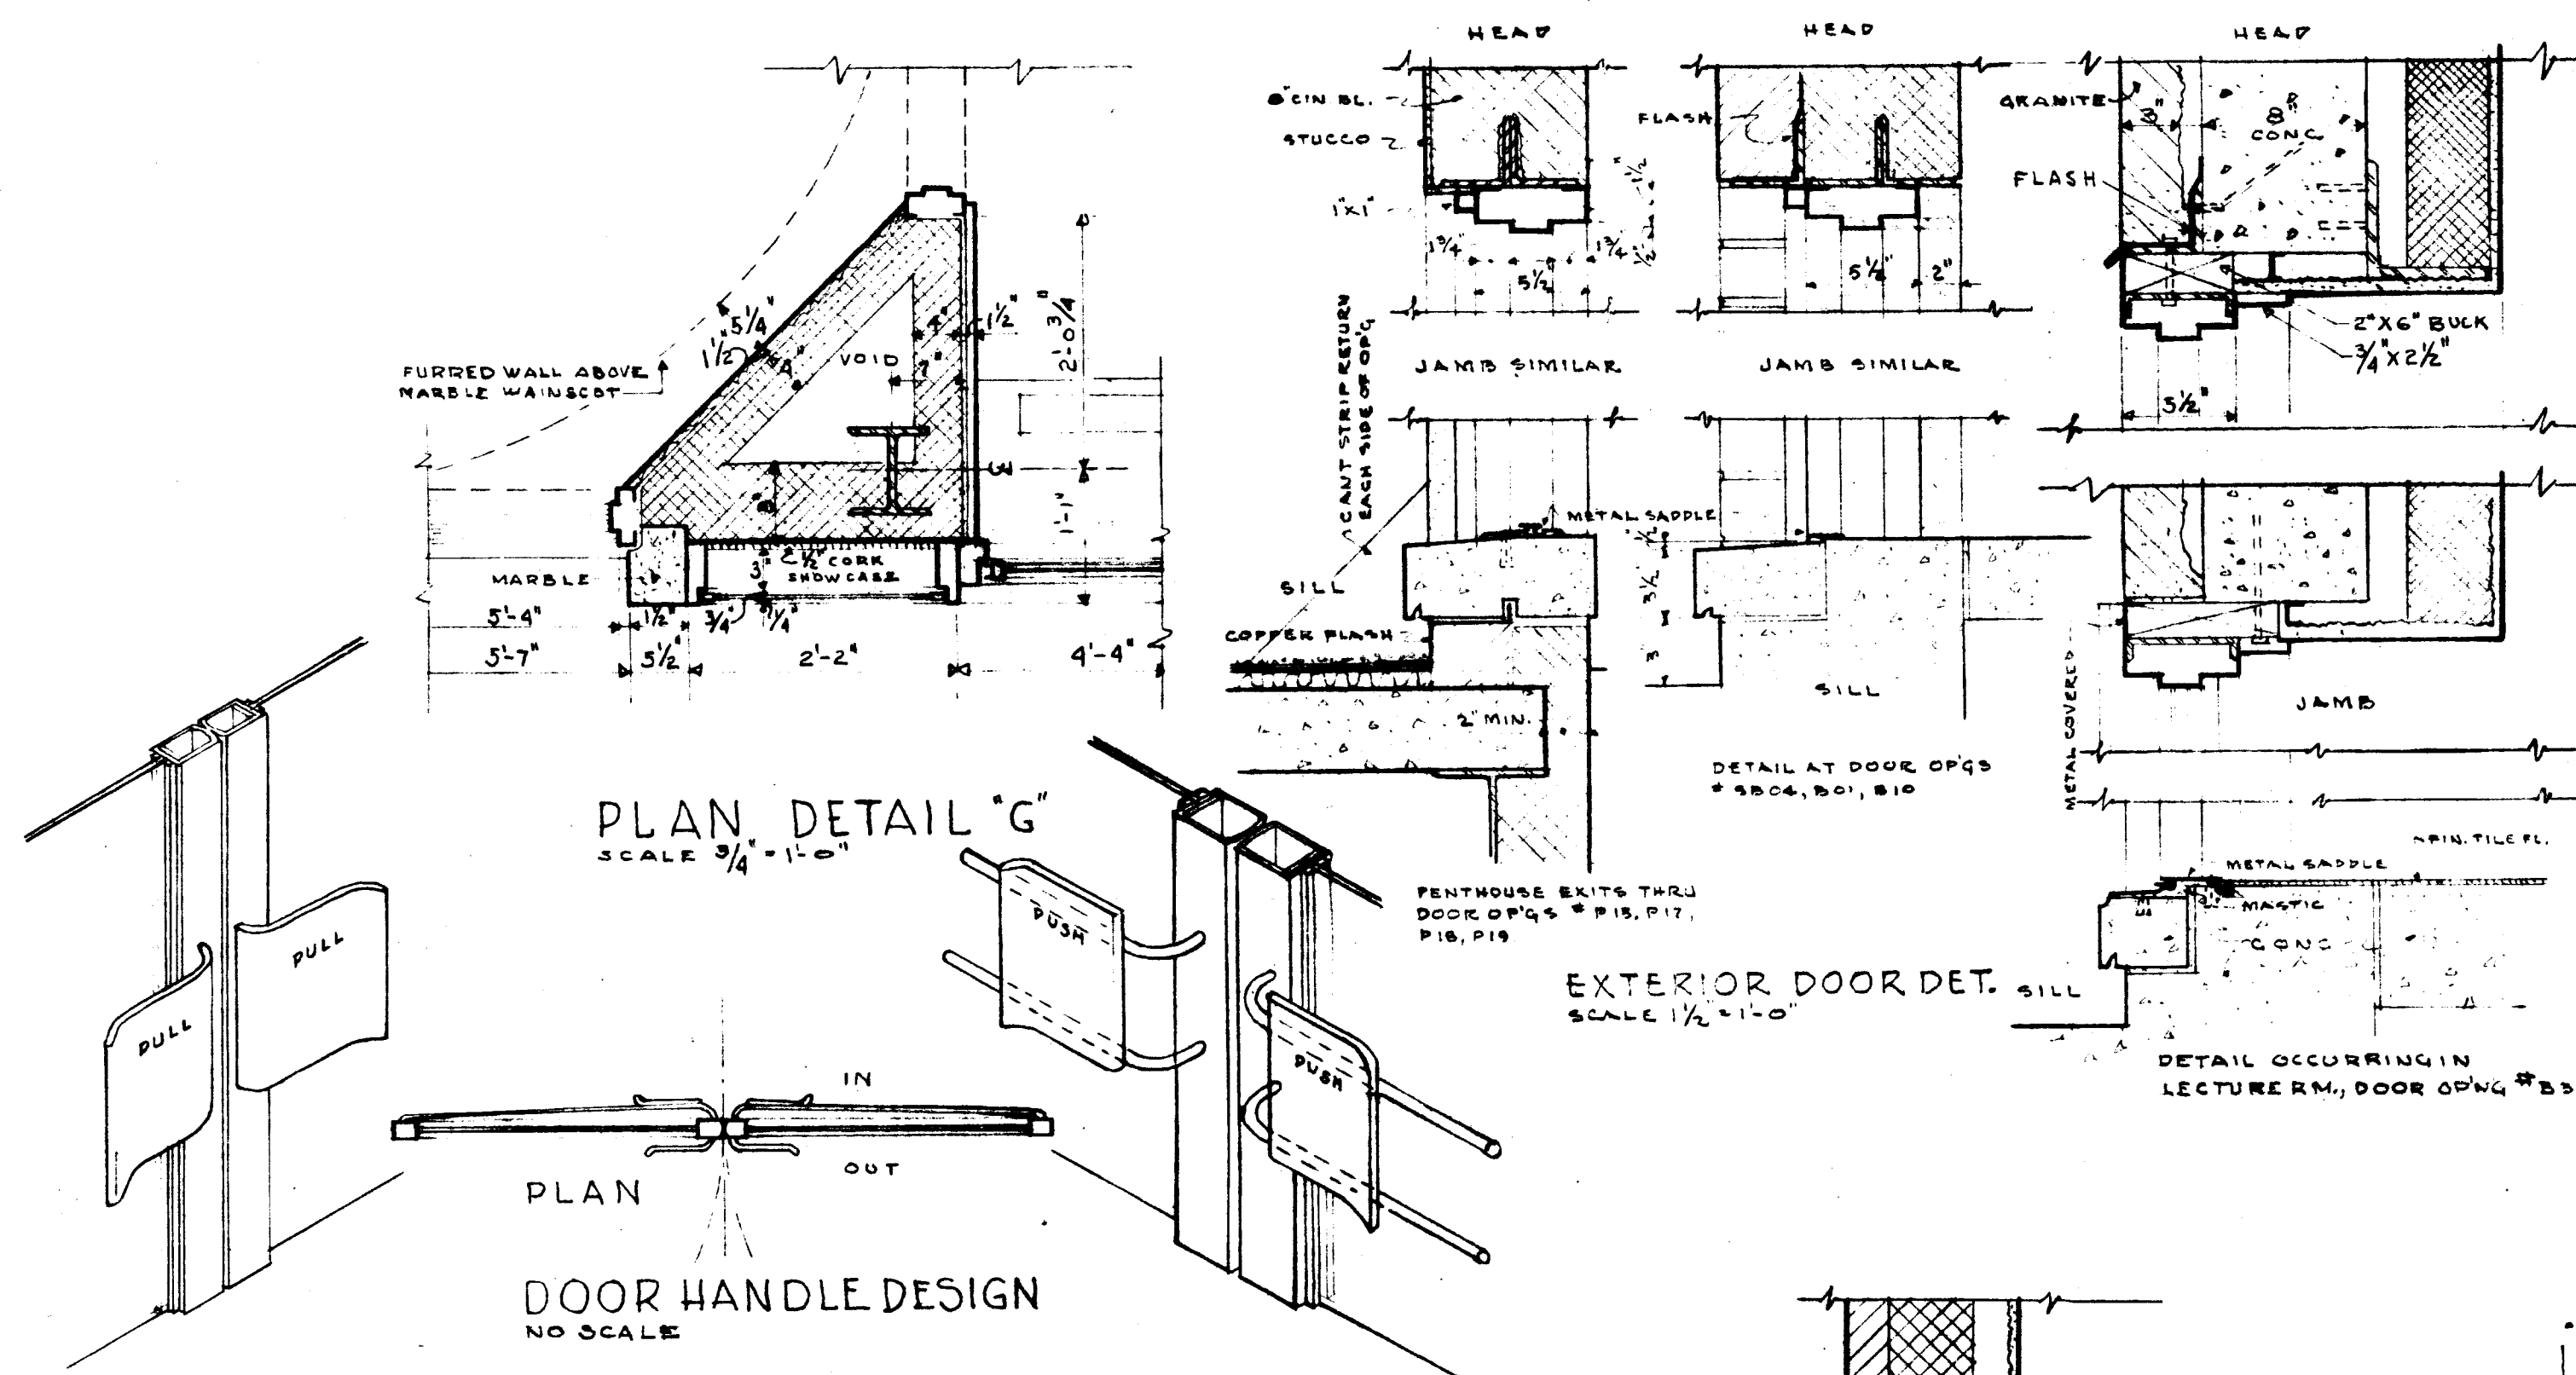
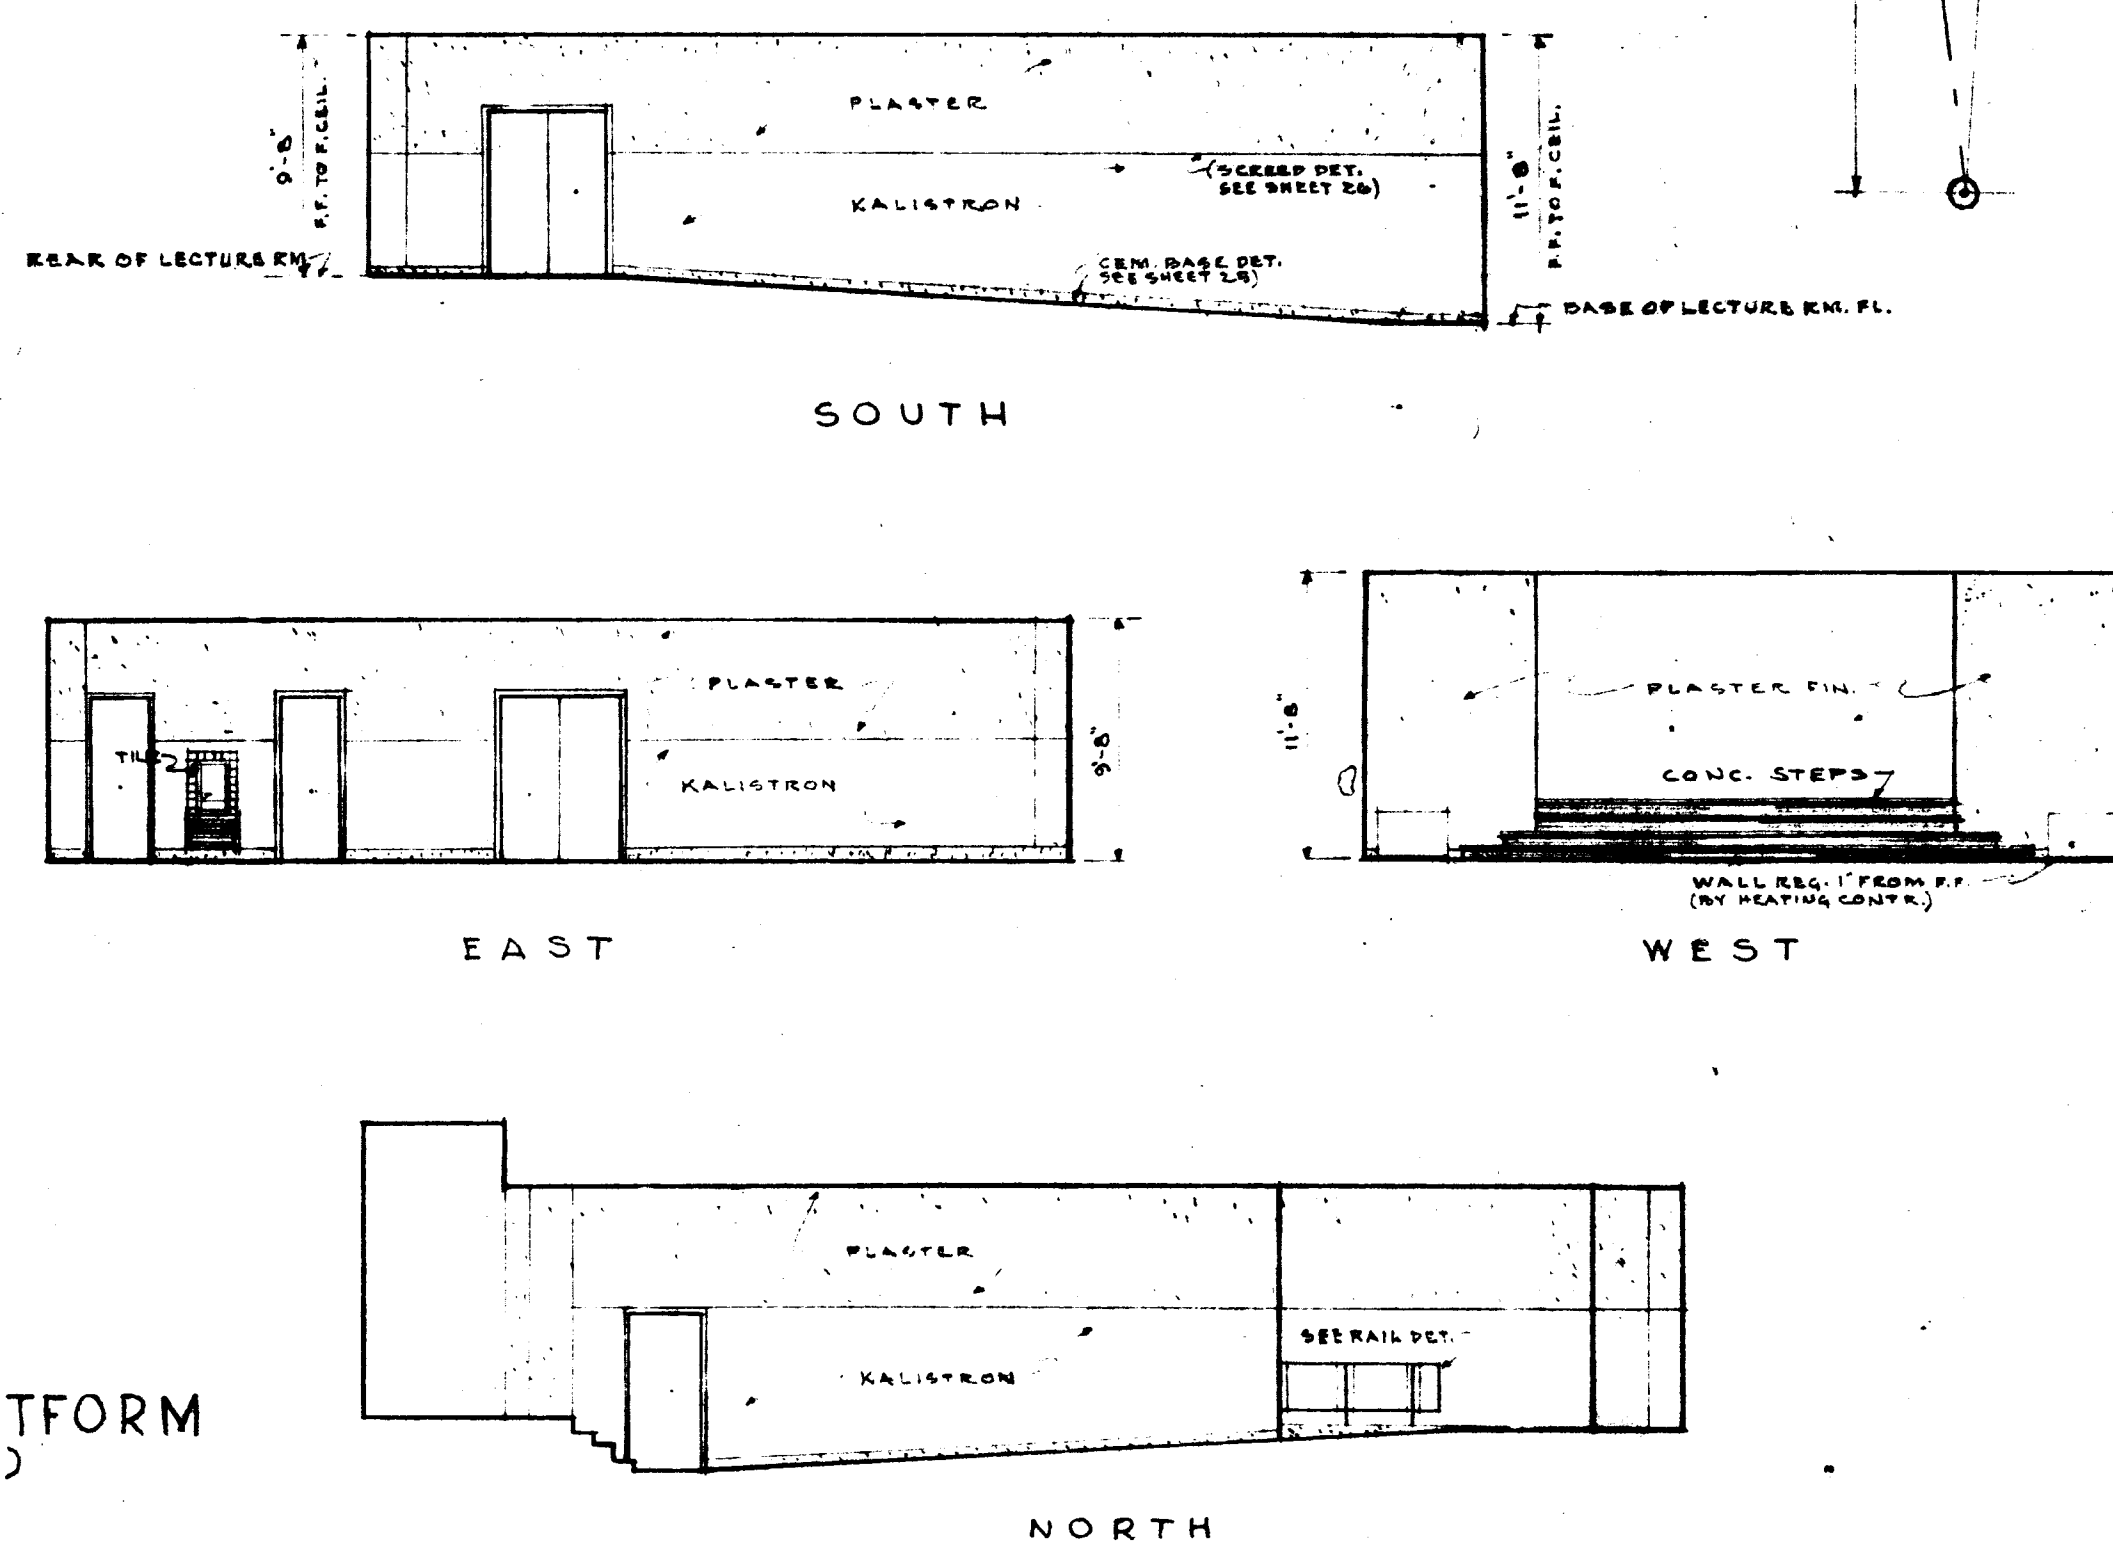


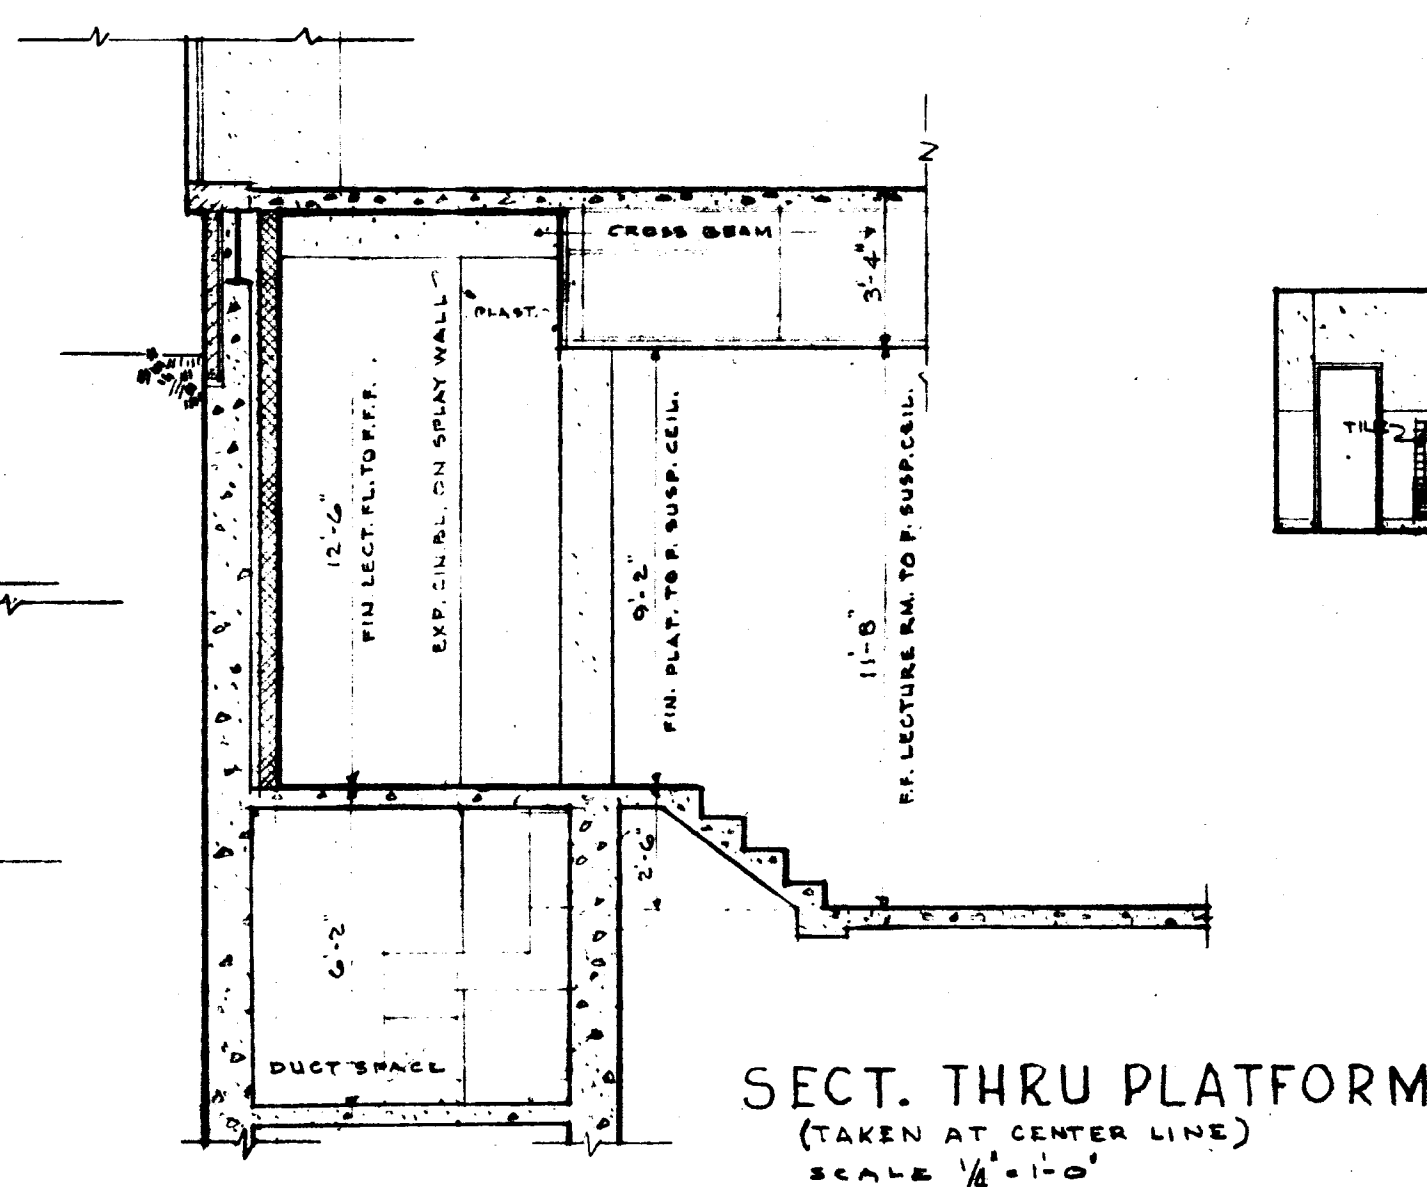

VESTIBULE AT CHILDREN'S WING

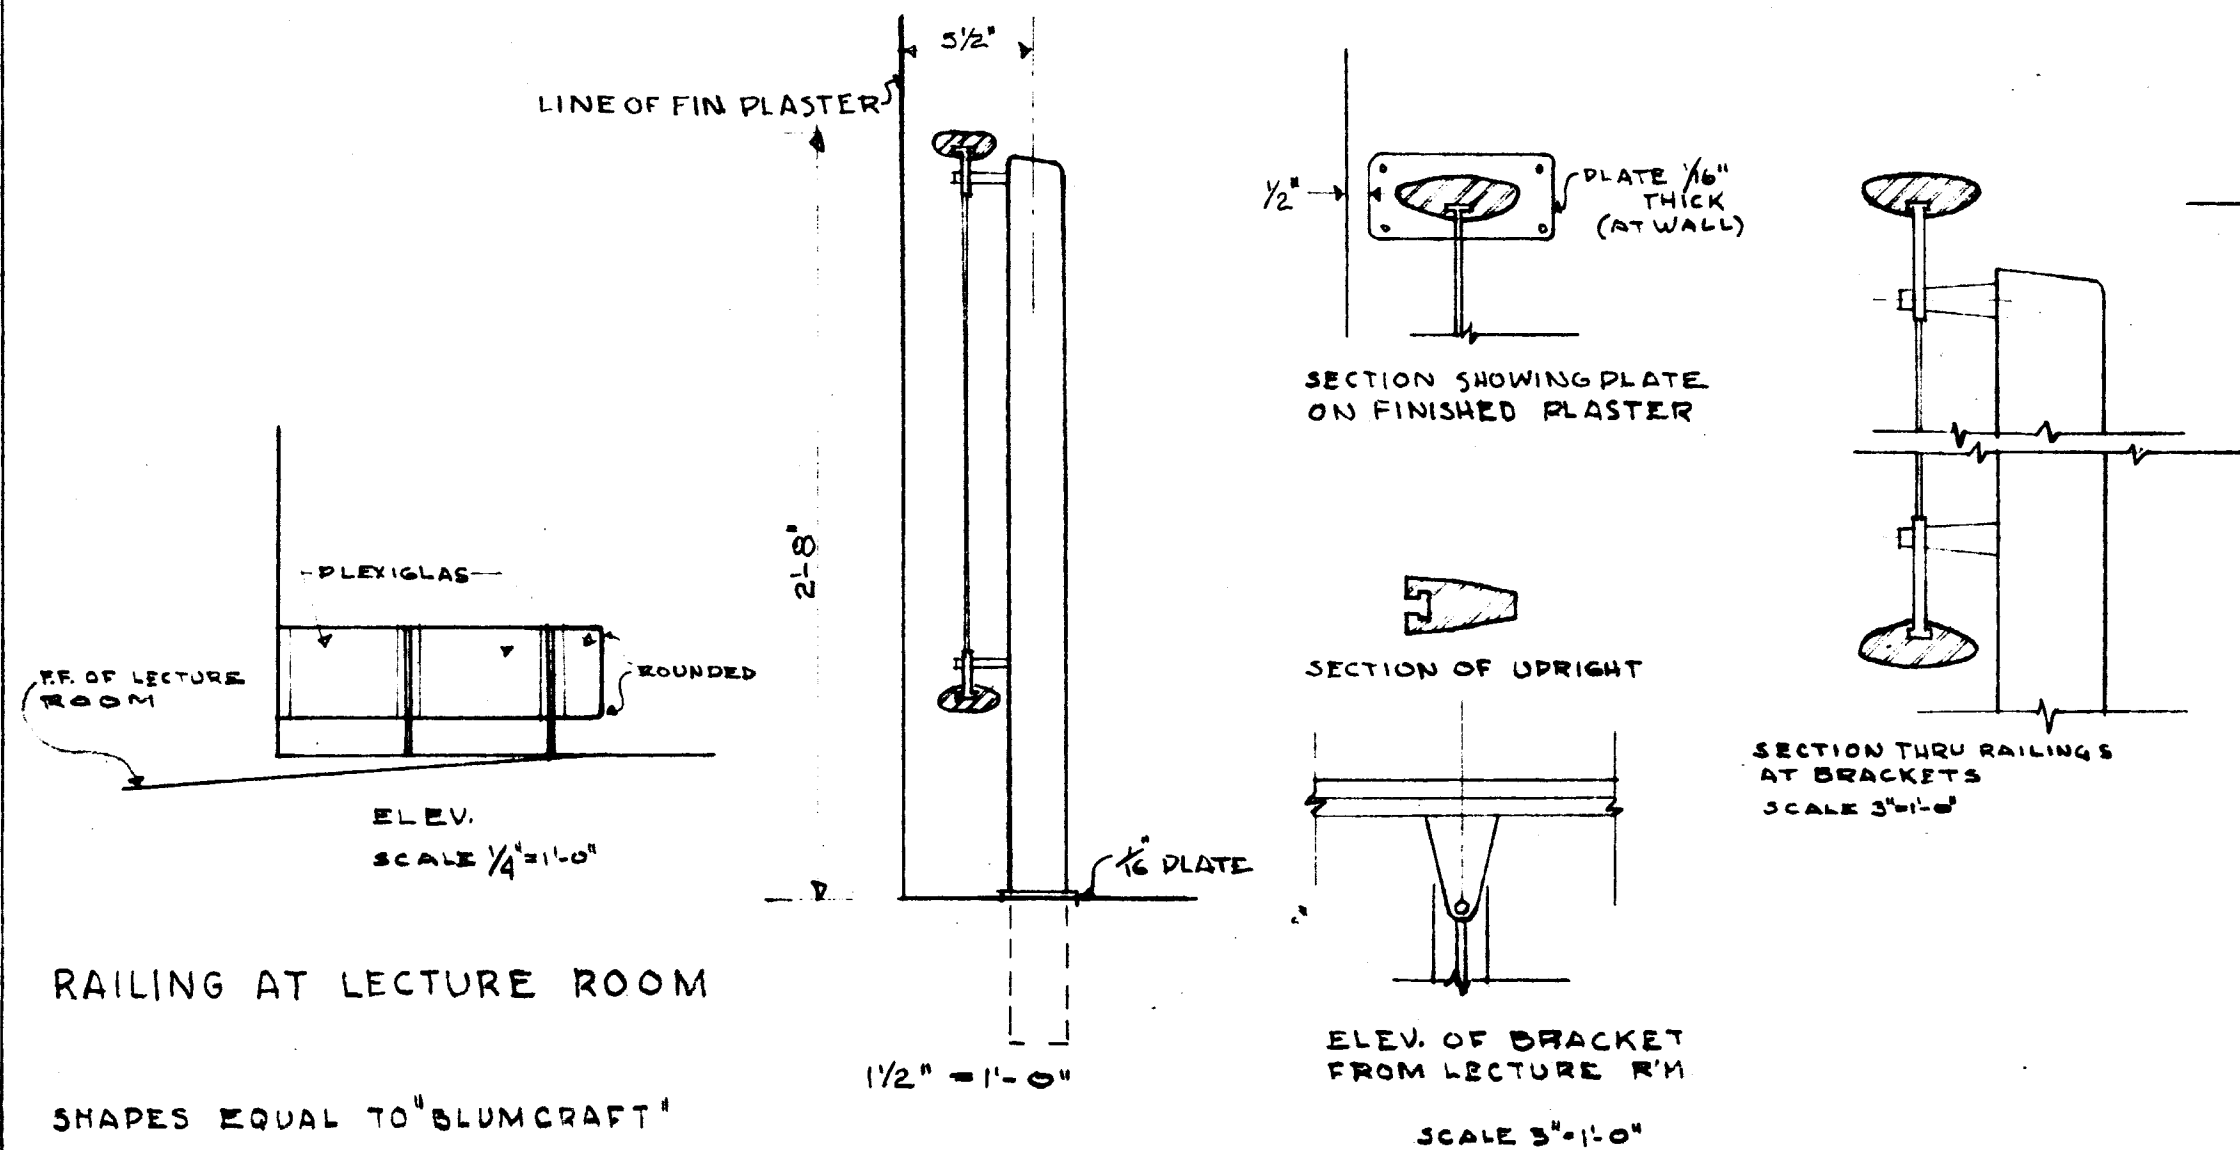

SCHUTZ & GOODWIN
ARCHITECTS
12 HAYNES STREET HARTFORD CONN.
JOB NO. 531A DATE 6/15/58
DRAWN BY J.B. + R.C.
CHECKED BY R.C. + H.C.
BUILDING FOR
THE HARTFORD PUBLIC LIBRARY
CITY OF HARTFORD - OWNER