


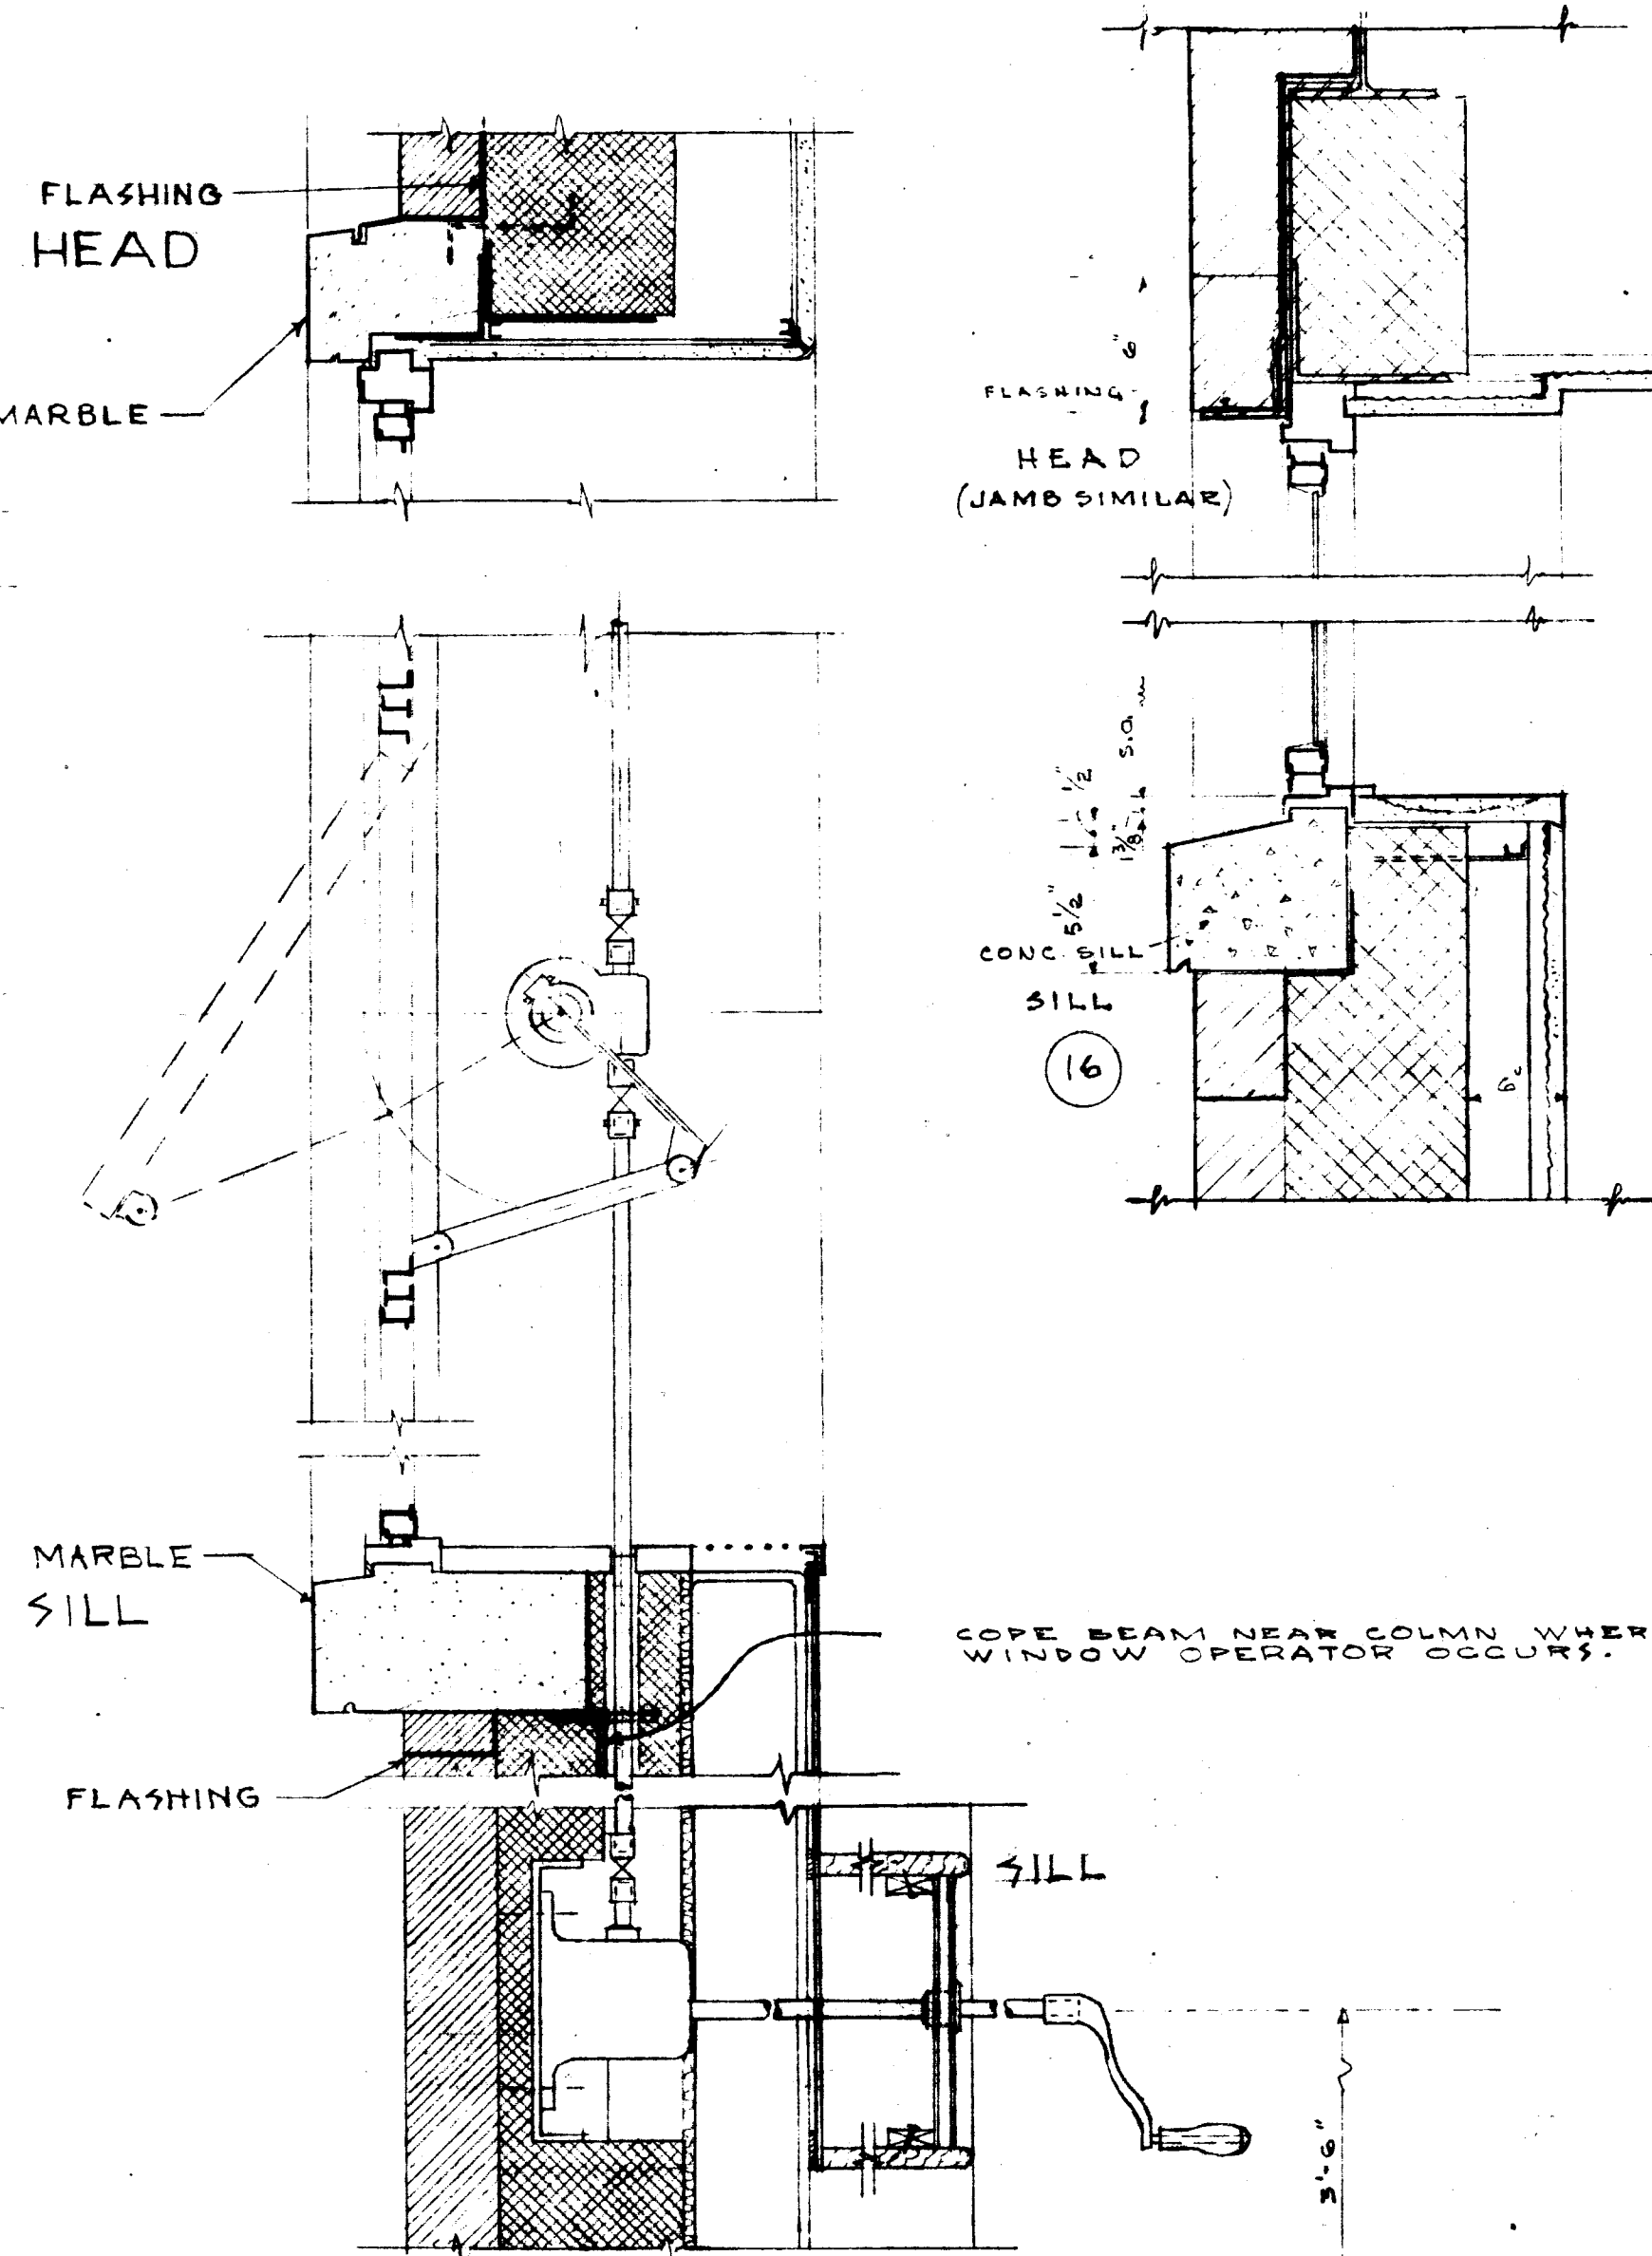
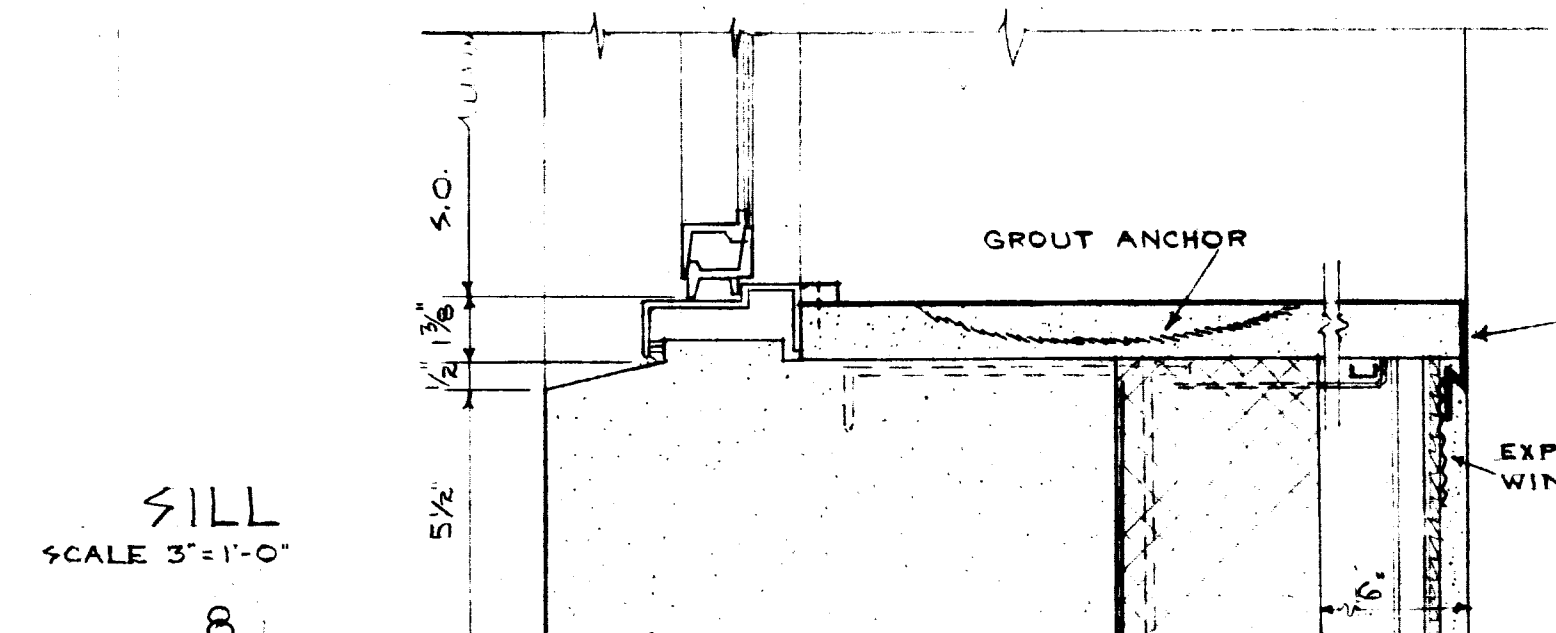
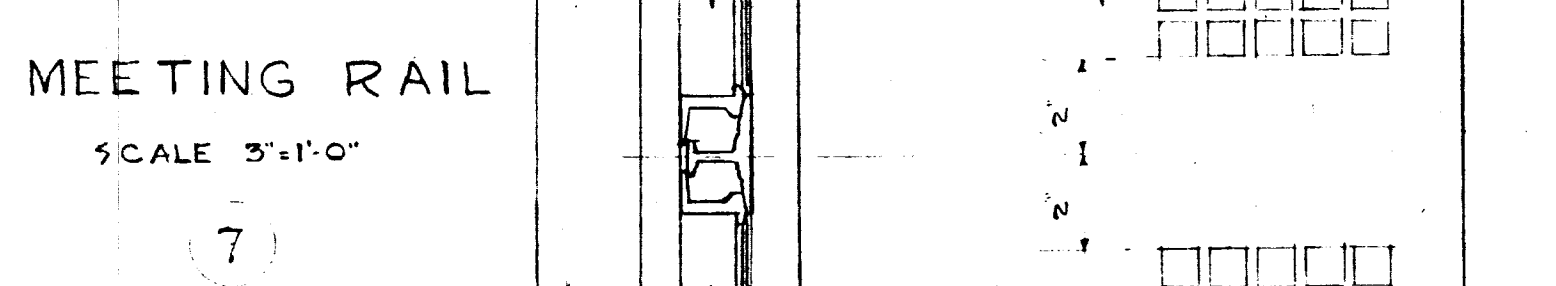
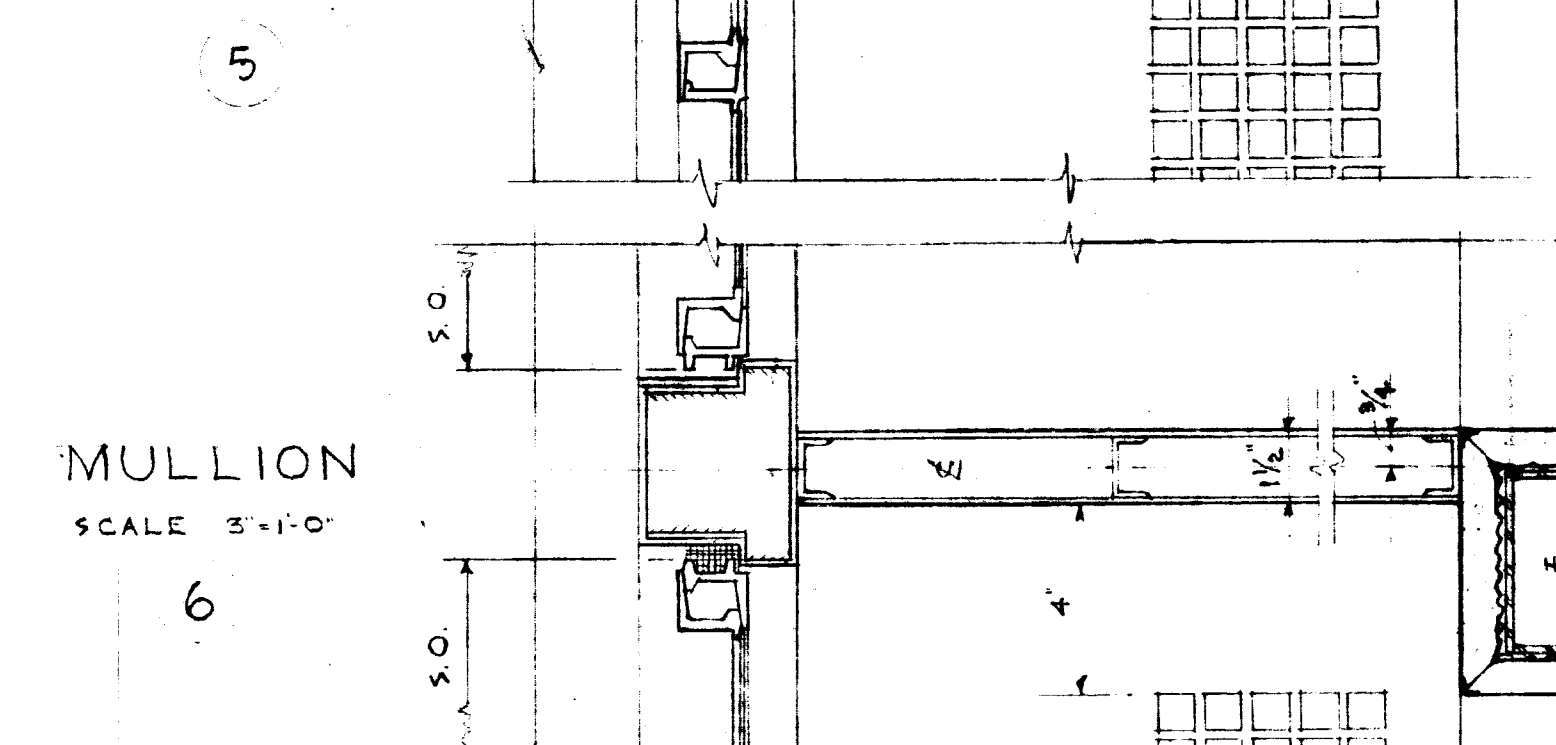
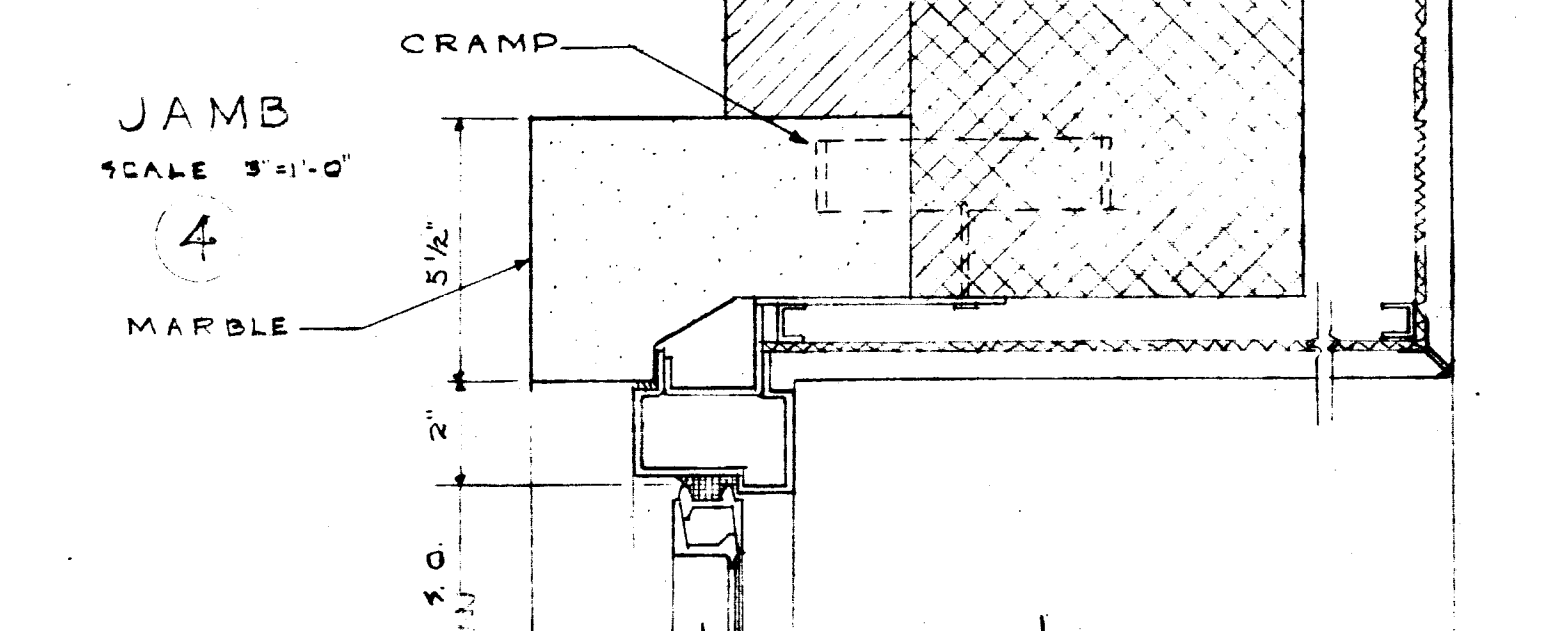
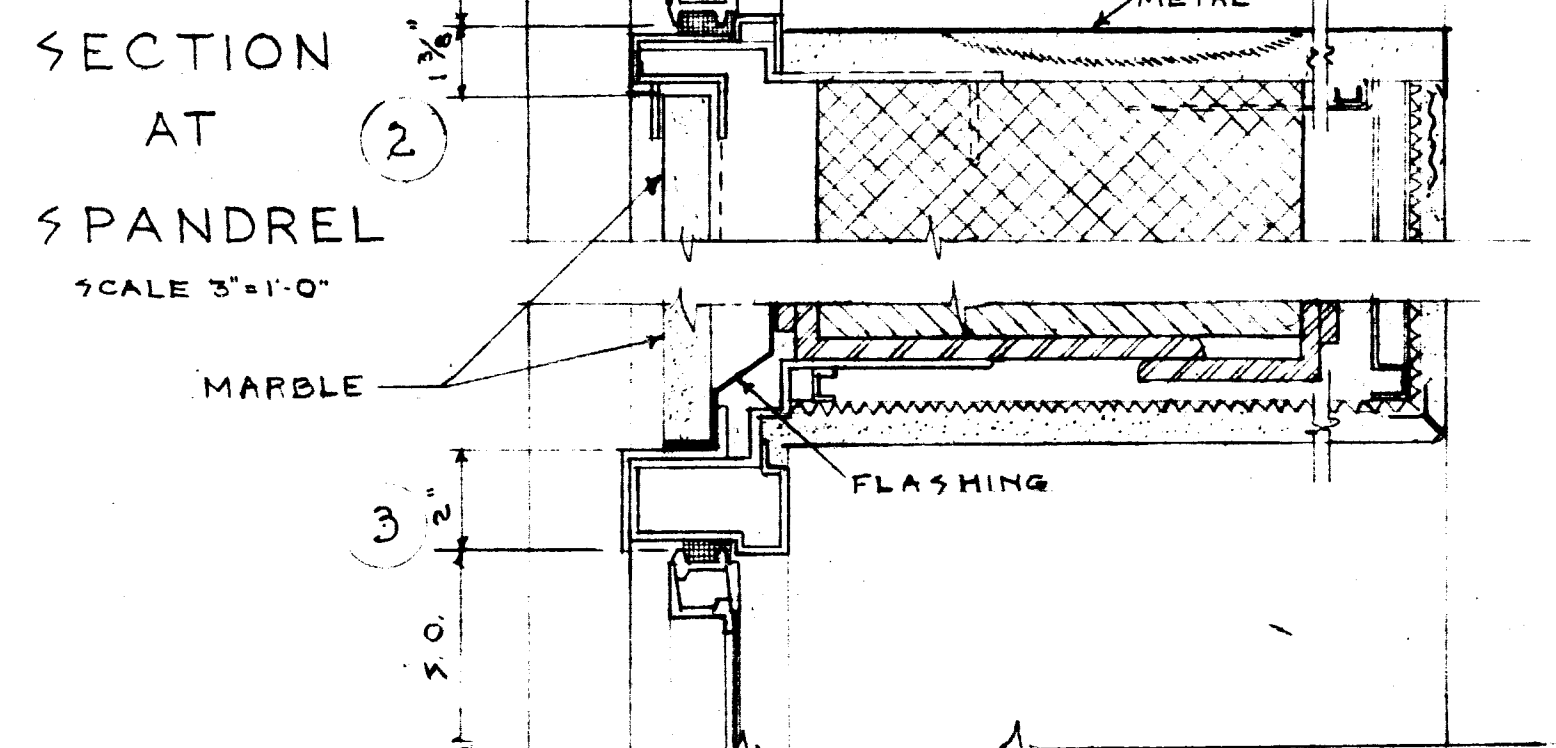
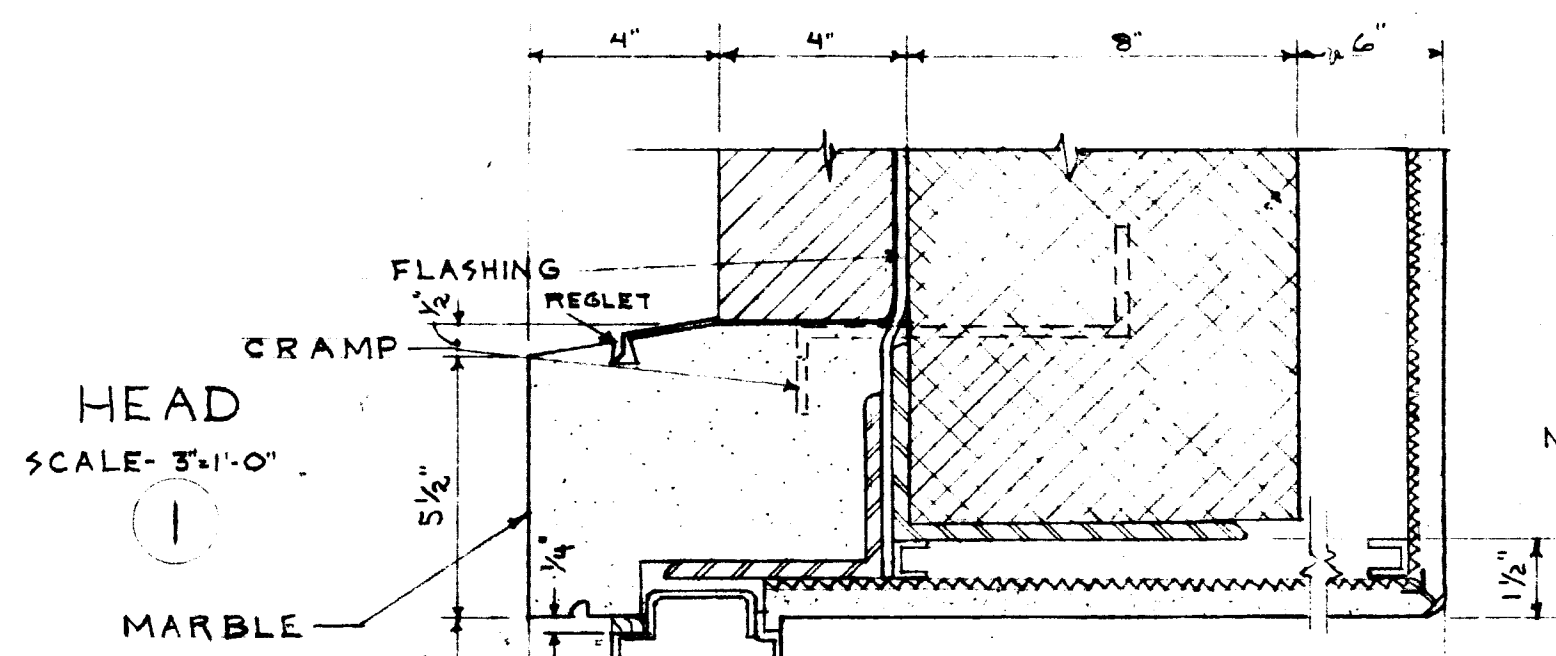
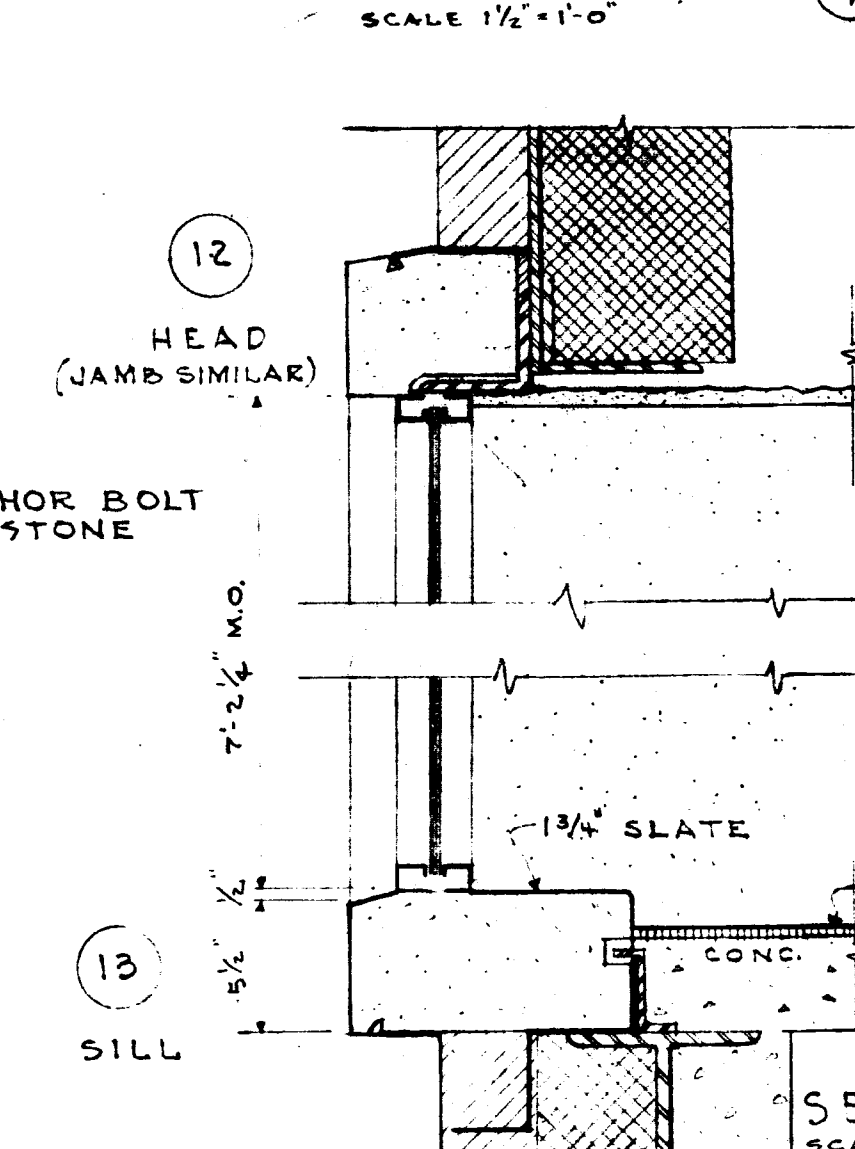


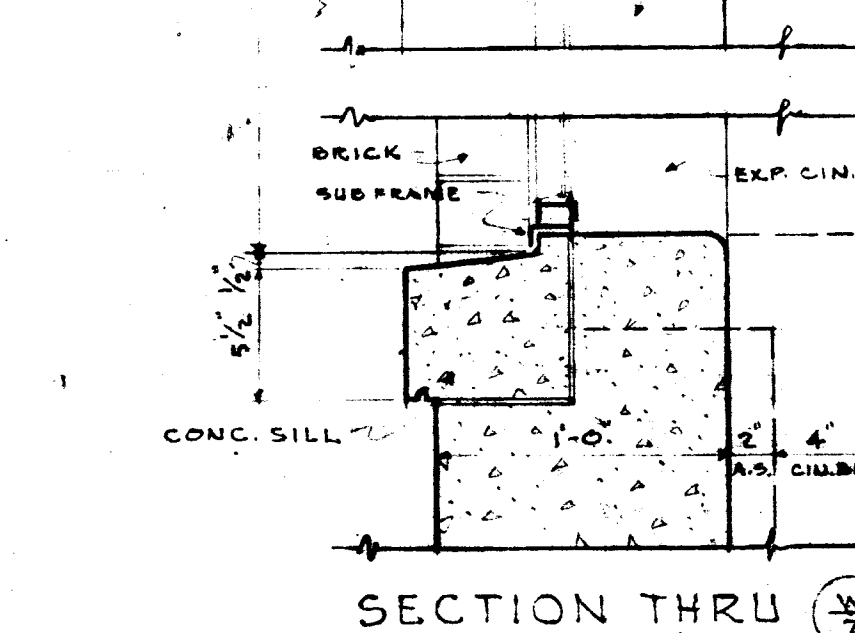


SECTION THRU WITH SASH OPERATOR
SCALE 1/2"=1'-0"

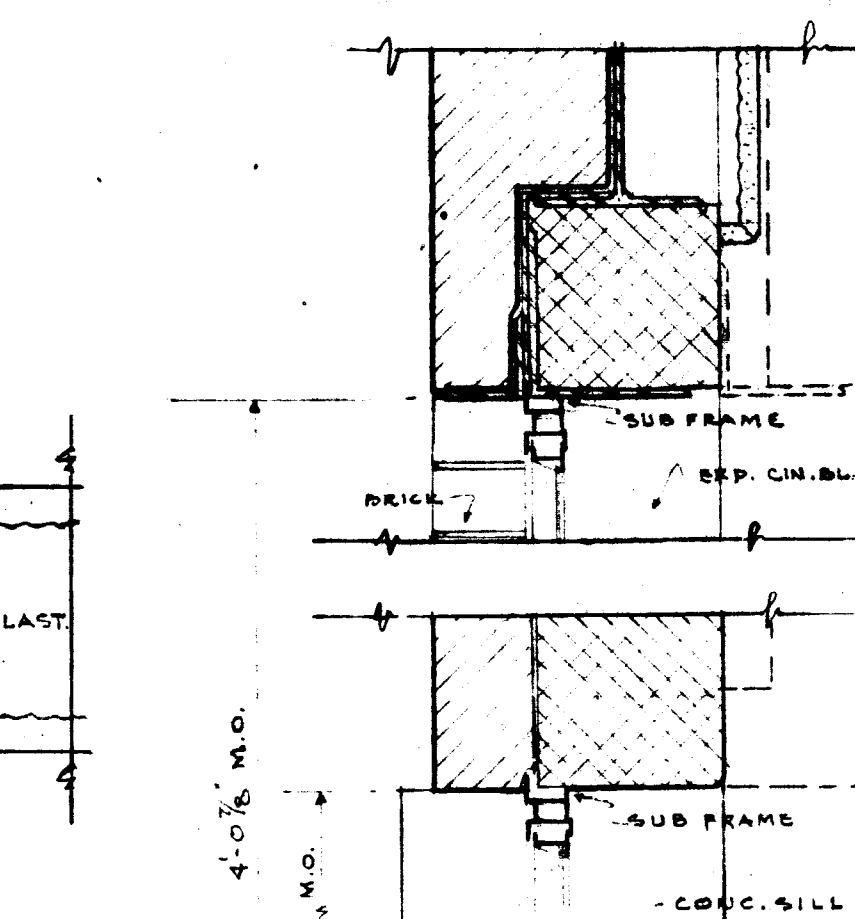

SECTION THRU STORE FRONT CONST.
SCALE 1/2"=1'-0"

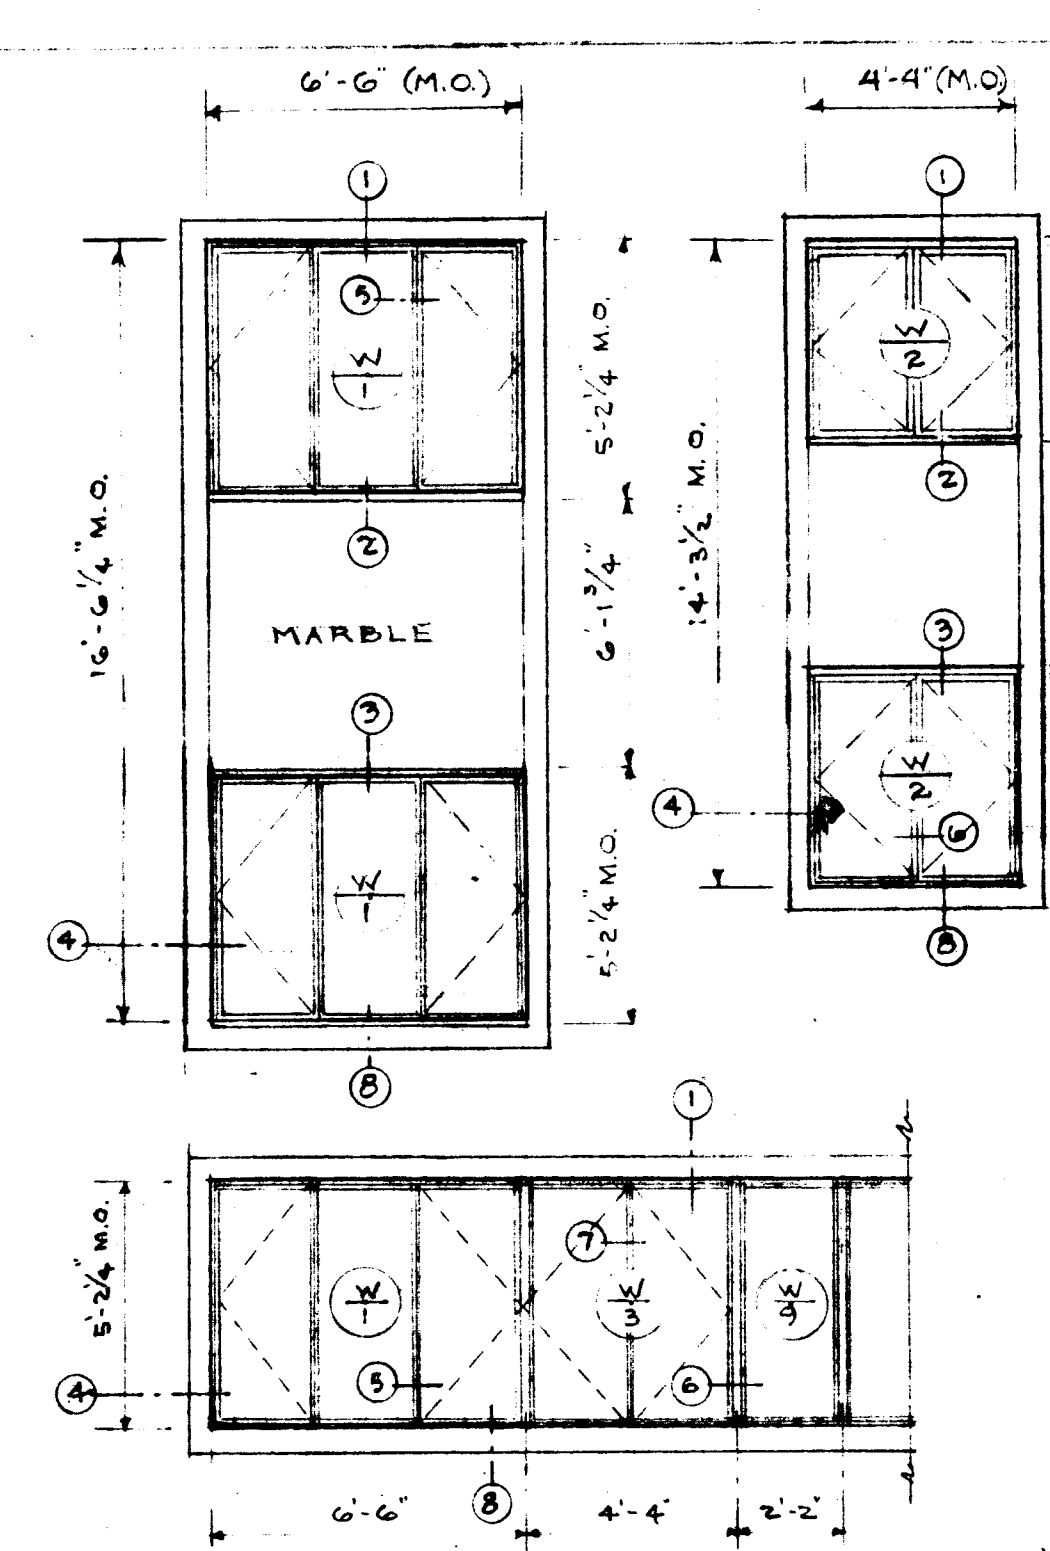

WINDOW PLAN AT COLUMNS
SCALE 1/2"=1'-0"

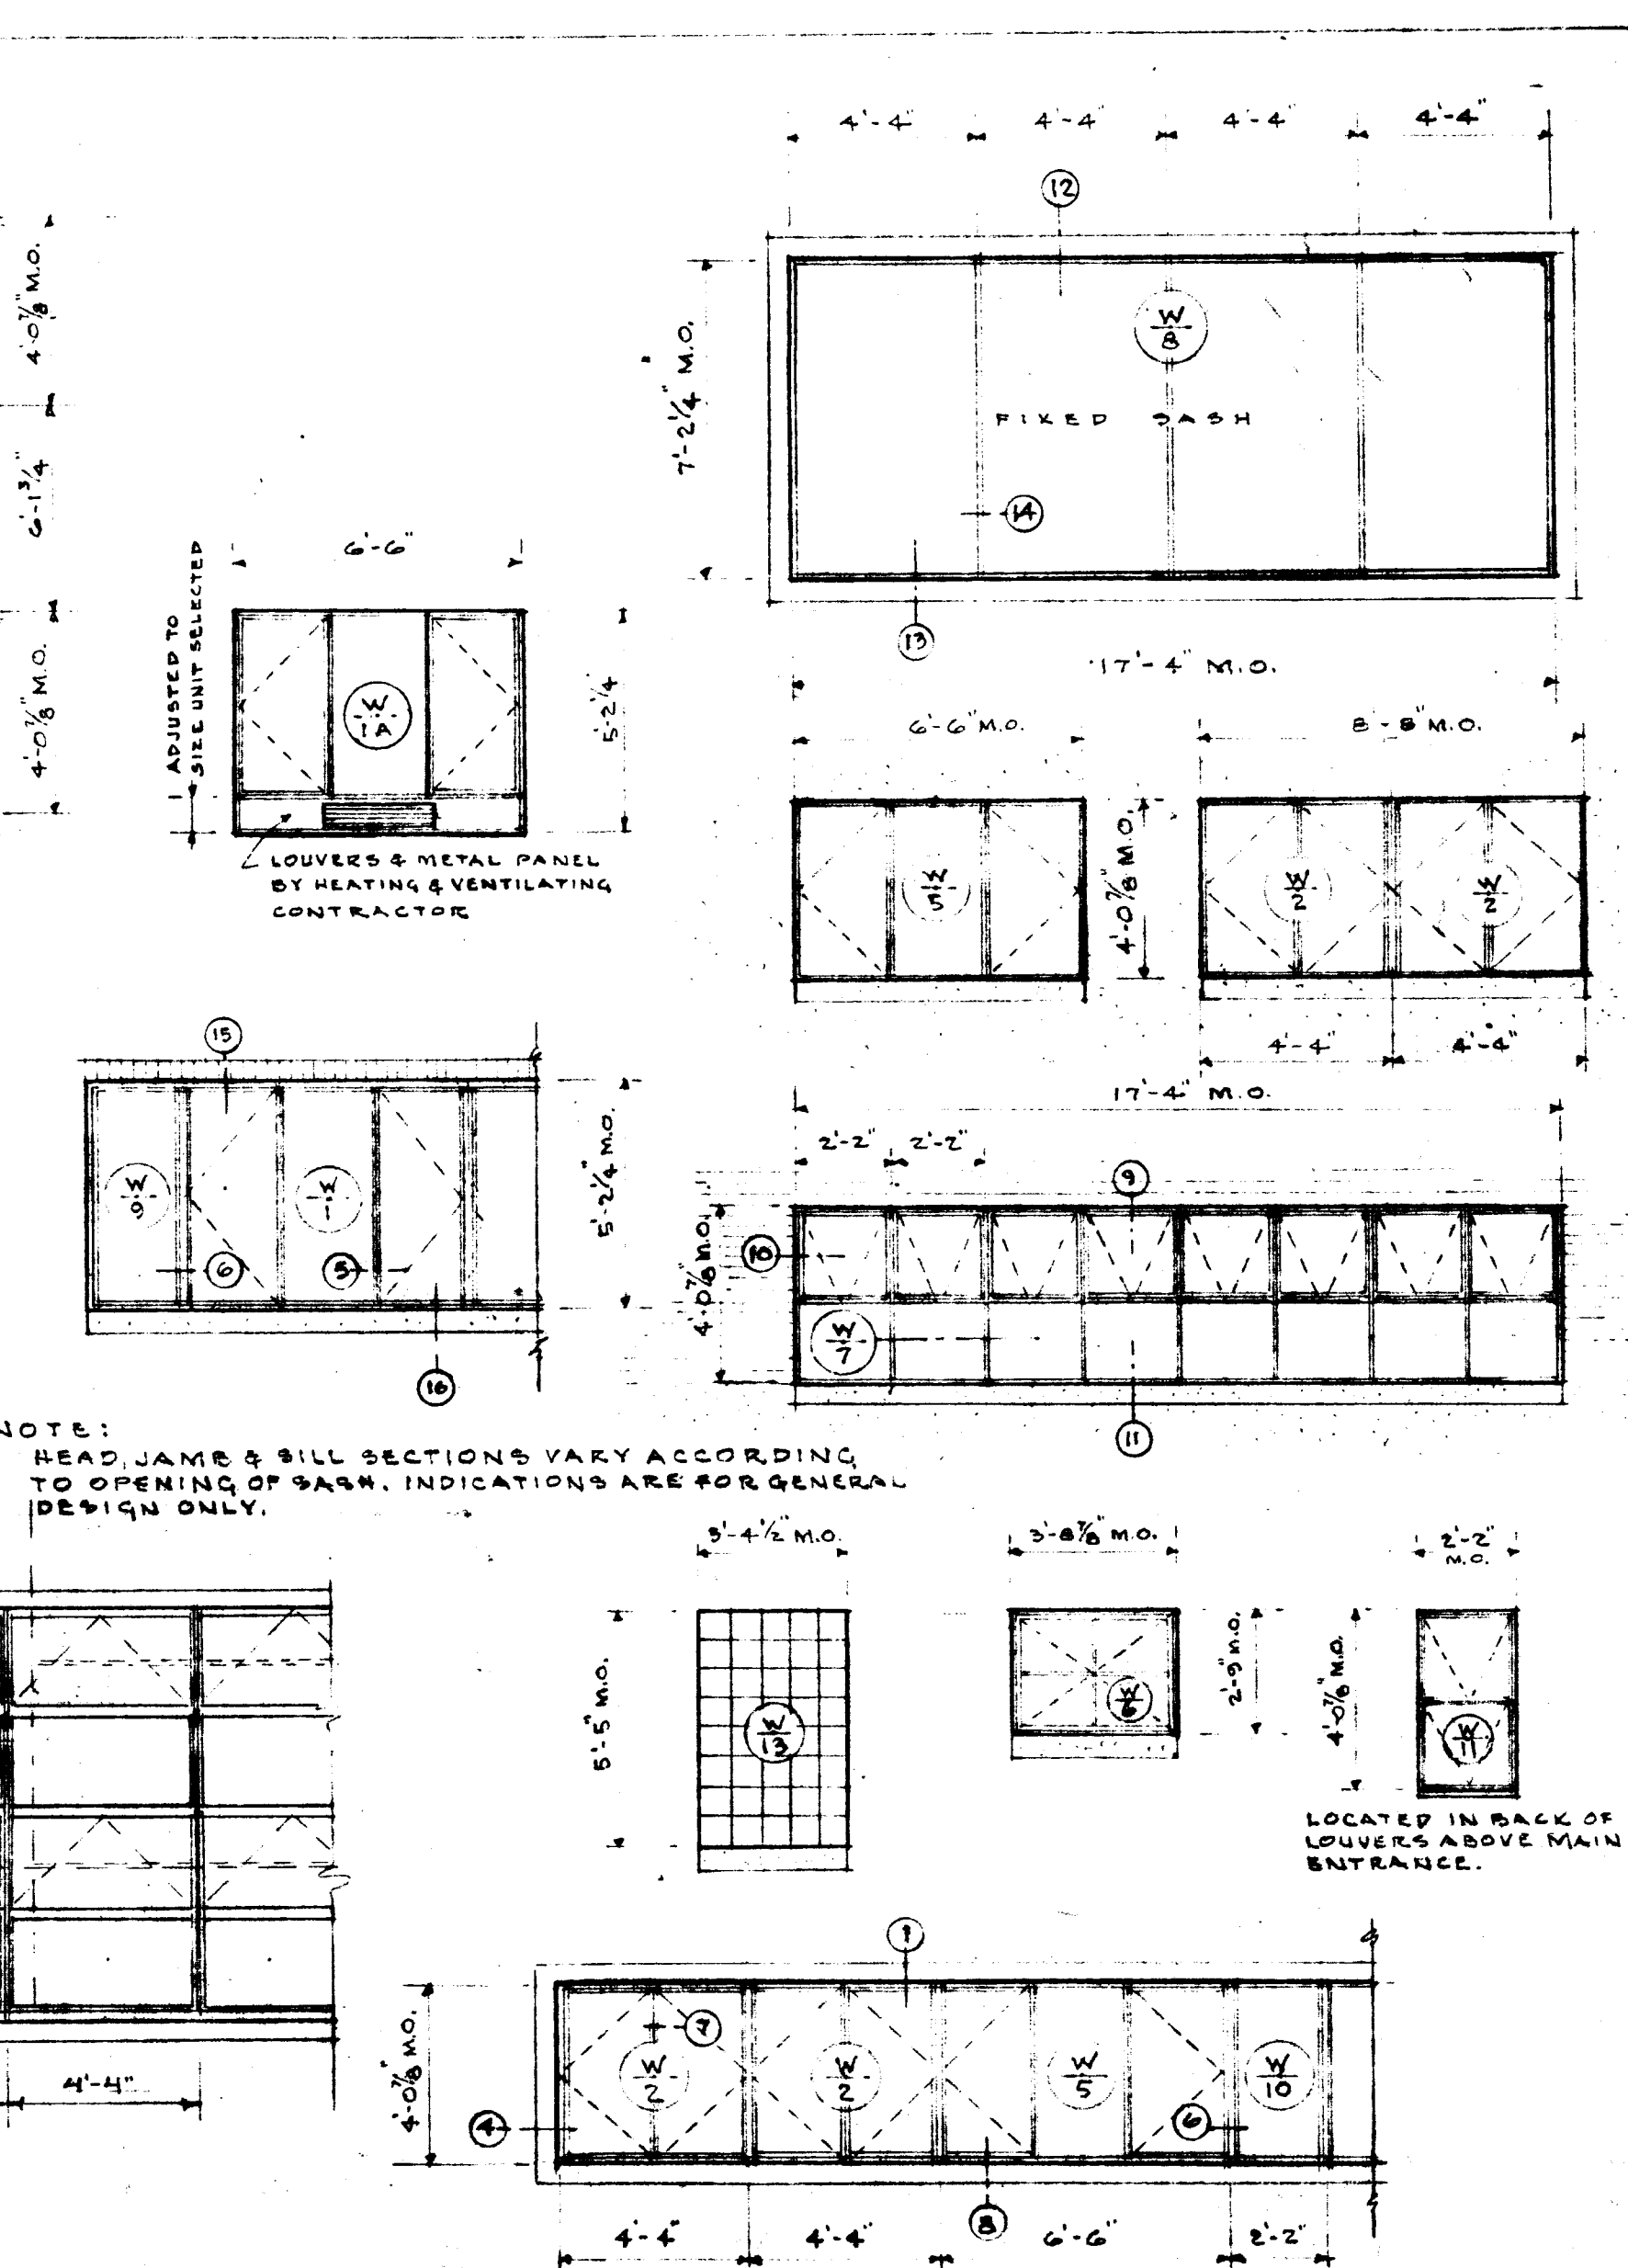

WINDOW DET. AT CONFERENCE R.M.
SCALE 3/4"=1'-0"

WINDOW SCHEDULE				
NO.	M.O.	S.O.	TYPE	REMARKS
W 1	6'-6" x 5'-2 1/4"	6'-2" x 4'-10 1/8"	SIDE HUNG SWING OUT & FIXED	BUILT-IN SUBFRAME
W 2	4'-4" x 4'-0 1/2"	4'-0" x 3'-9 1/2"	SIDE HUNG SWING OUT	METAL PANEL & LOUVERS BUILT-IN SUBFRAME
W 3	4'-4" x 5'-2 1/4"	4'-0" x 4'-10 1/8"	SIDE HUNG SWING OUT & FIXED	BUILT-IN SUBFRAME
W 4	4'-4" x 9'-2 1/4"	4'-0" x 8'-10 1/8"	TOP HUNG SWING OUT & FIXED	MECHANICAL (LEVER ARMTYPE) BUILT-IN SUBFRAME
W 5	6'-6" x 4'-0 1/2"	6'-2" x 3'-9 1/2"	SIDE HUNG SWING OUT & FIXED	BUILT-IN SUBFRAME
W 6	3'-8 1/2" x 2'-3"		PIVOTED	L SUBFRAME
W 7	2'-2" x 4'-0 1/2"		BOTT. HUNG SWING IN & FIXED	L SUBFRAME
W 8	17'-4" x 7'-2 1/4"		FIXED SASH	STORE FRONT CONST. "PITCO" OR EQUAL
W 9	2'-2" x 5'-2 1/4"	1'-10" x 4'-10 1/8"	FIXED SASH	BUILT-IN SUBFRAME
W 10	2'-2" x 4'-0 1/2"	1'-10" x 3'-9 1/2"	FIXED SASH	BUILT-IN SUBFRAME
W 11	2'-2" x 4'-0 1/2"	1'-10" x 3'-9 1/2"	BOTT. HUNG UPPER SLOWER SWING IN AND FIXED	BUILT-IN SUBFRAME
W 12	5'-4 1/2" x 5'-5"	NONE	7 1/2" GL. BLOCKS	WALL ANCHOR CONST. SEE SPEC.

SCHUTZ & GOODWIN
ARCHITECTS
12 HAYNES STREET HARTFORD CONN.
JOB NO. DATE 4/15/54
53-1A DRAWN BY R. J. L. & G. H.
SHEET NO. TRACED BY J. B. H.
CHECKED BY J. B. H. & G. H.
BUILDING FOR
THE HARTFORD PUBLIC LIBRARY
CITY OF HARTFORD - OWNER