

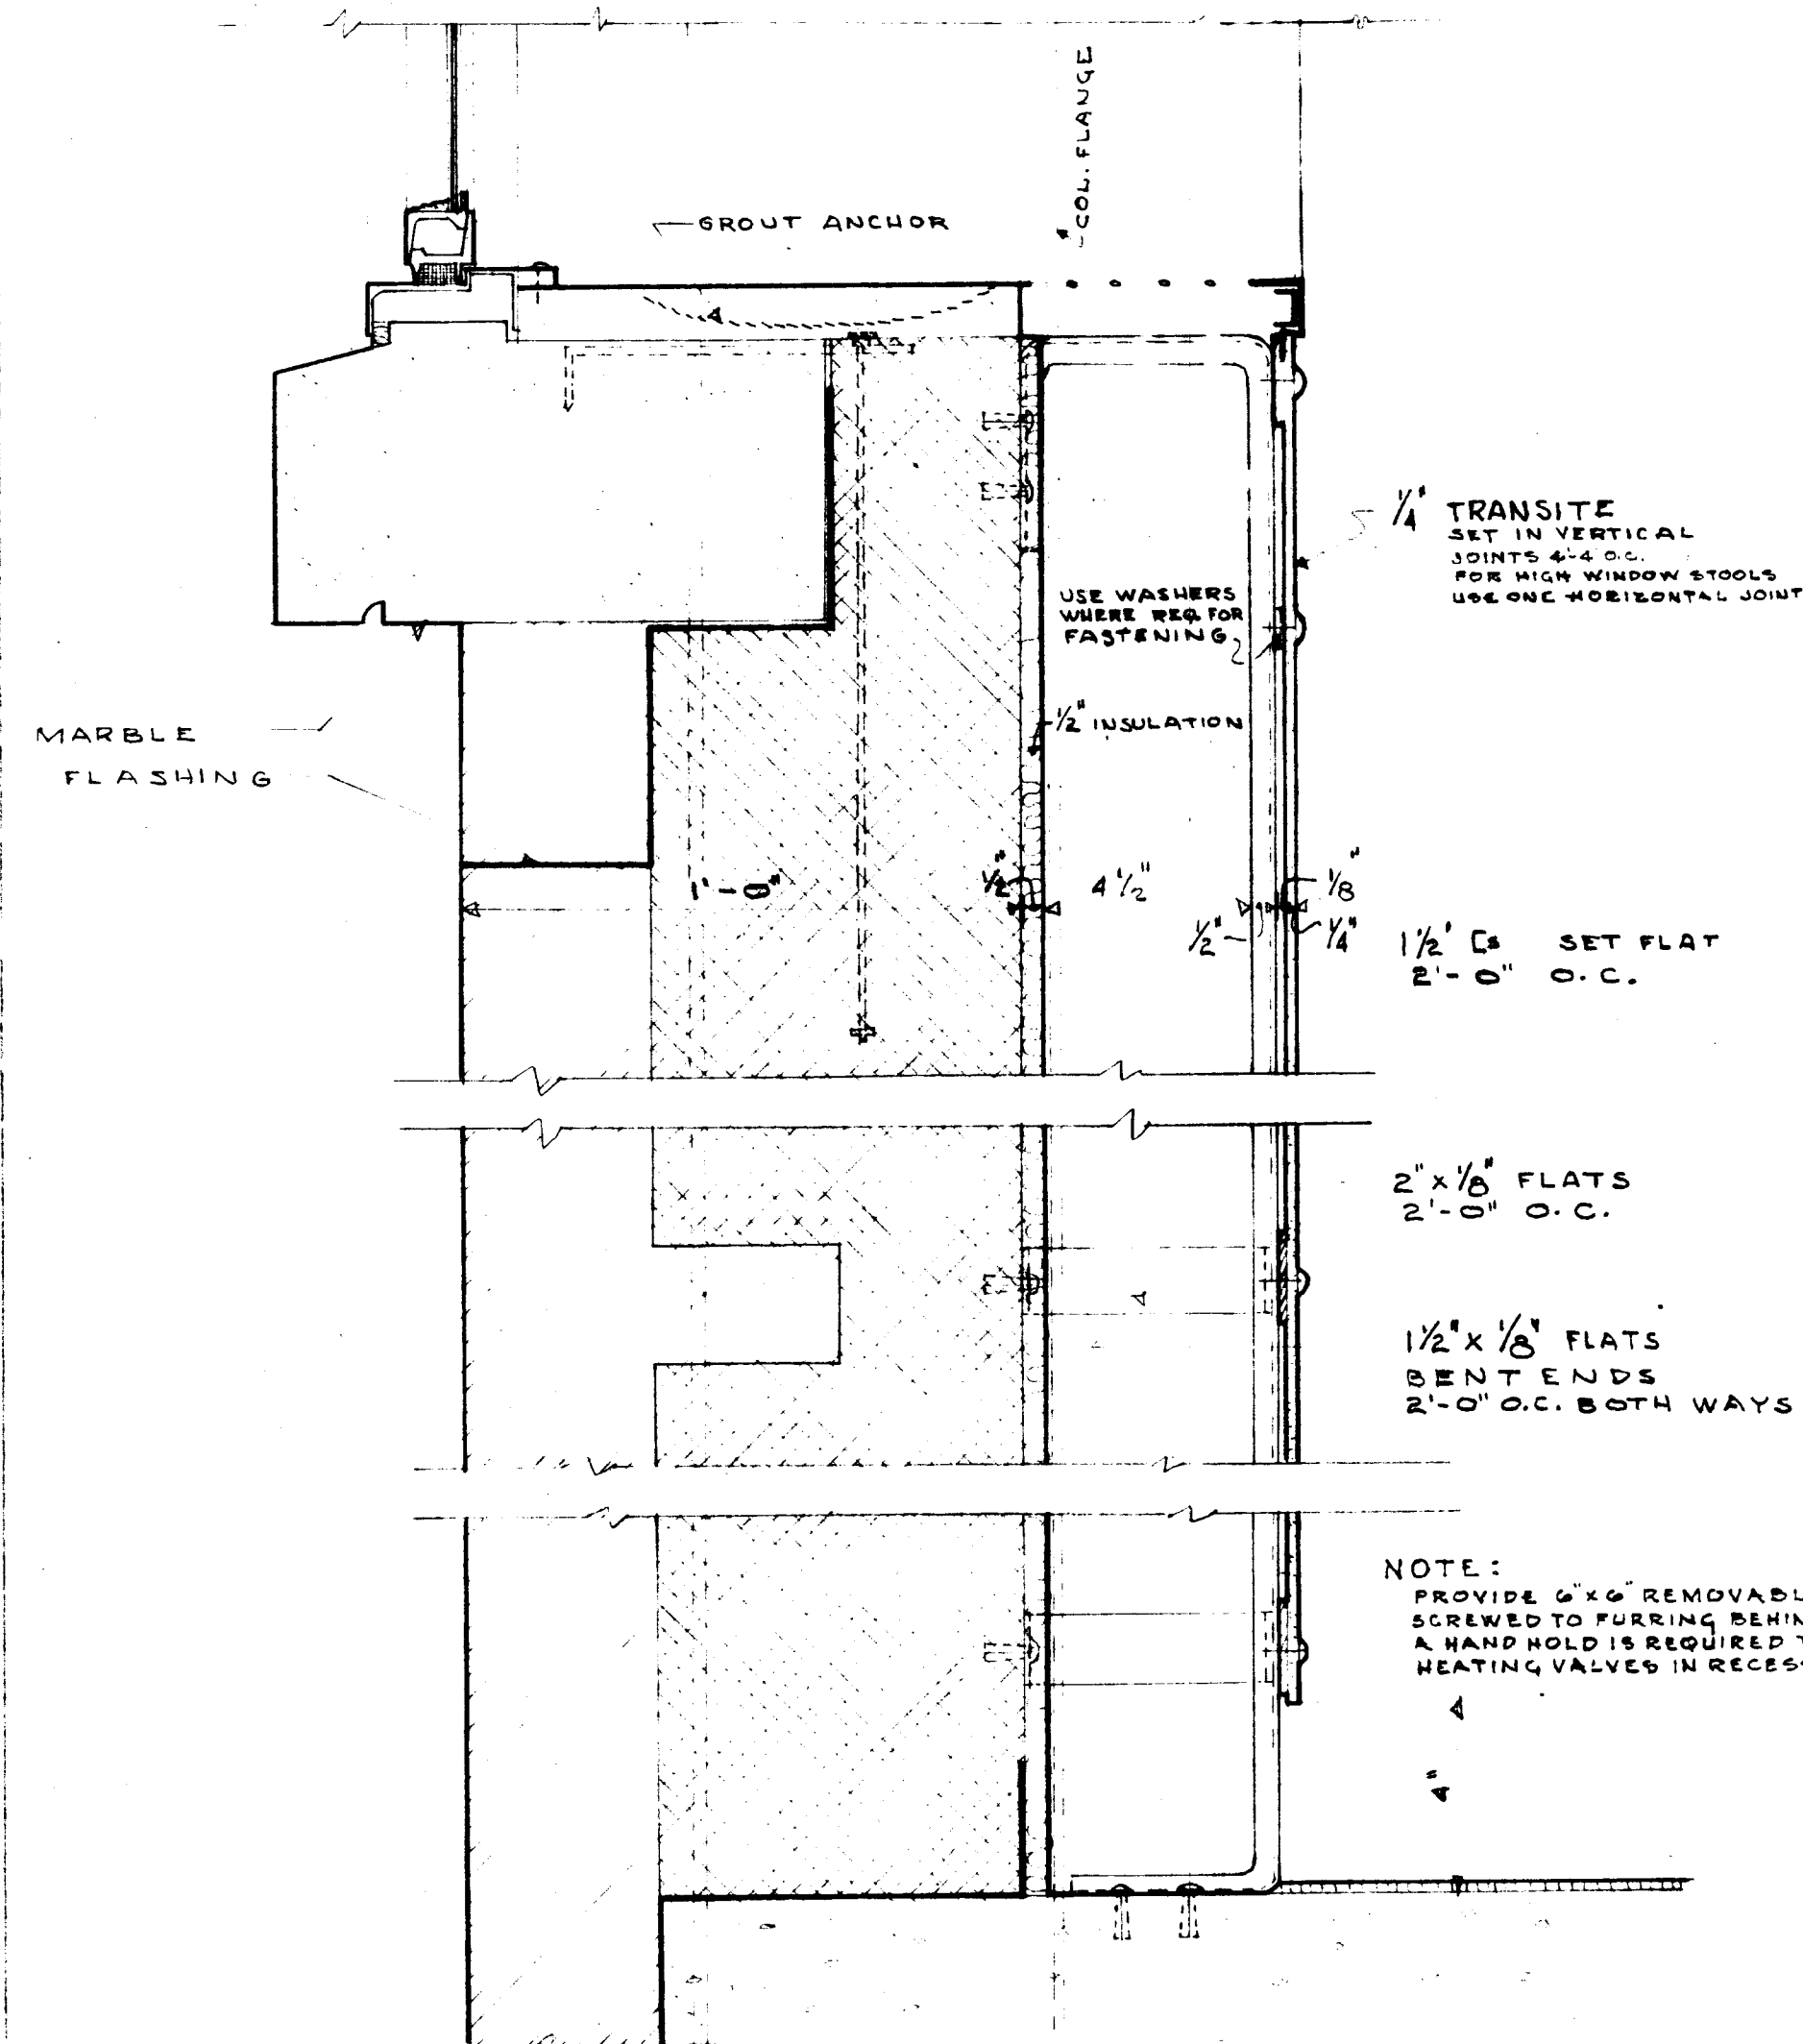
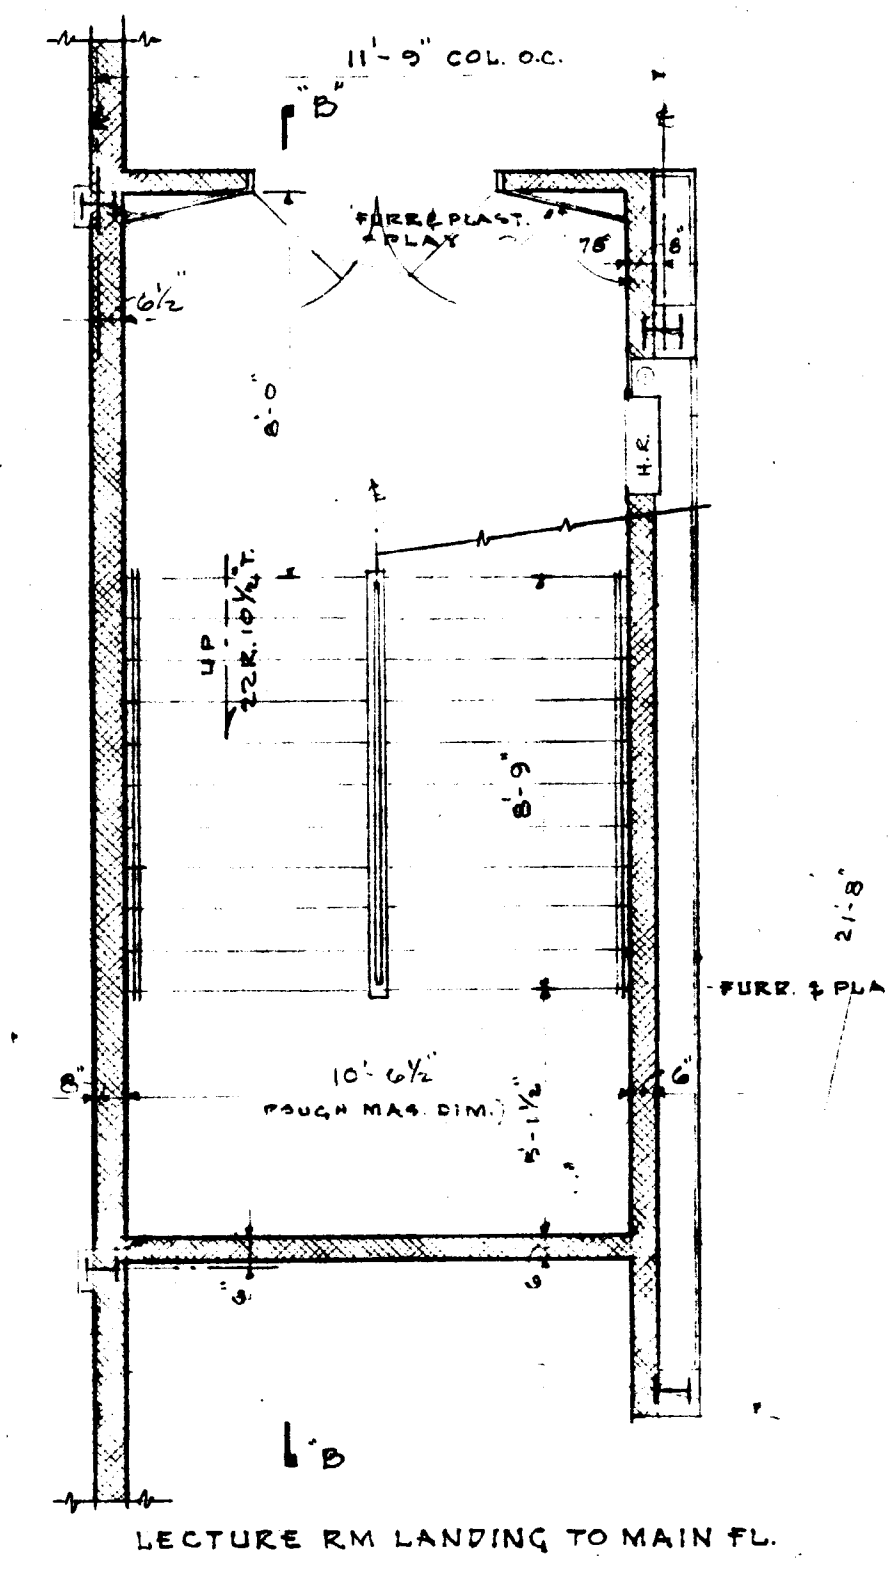
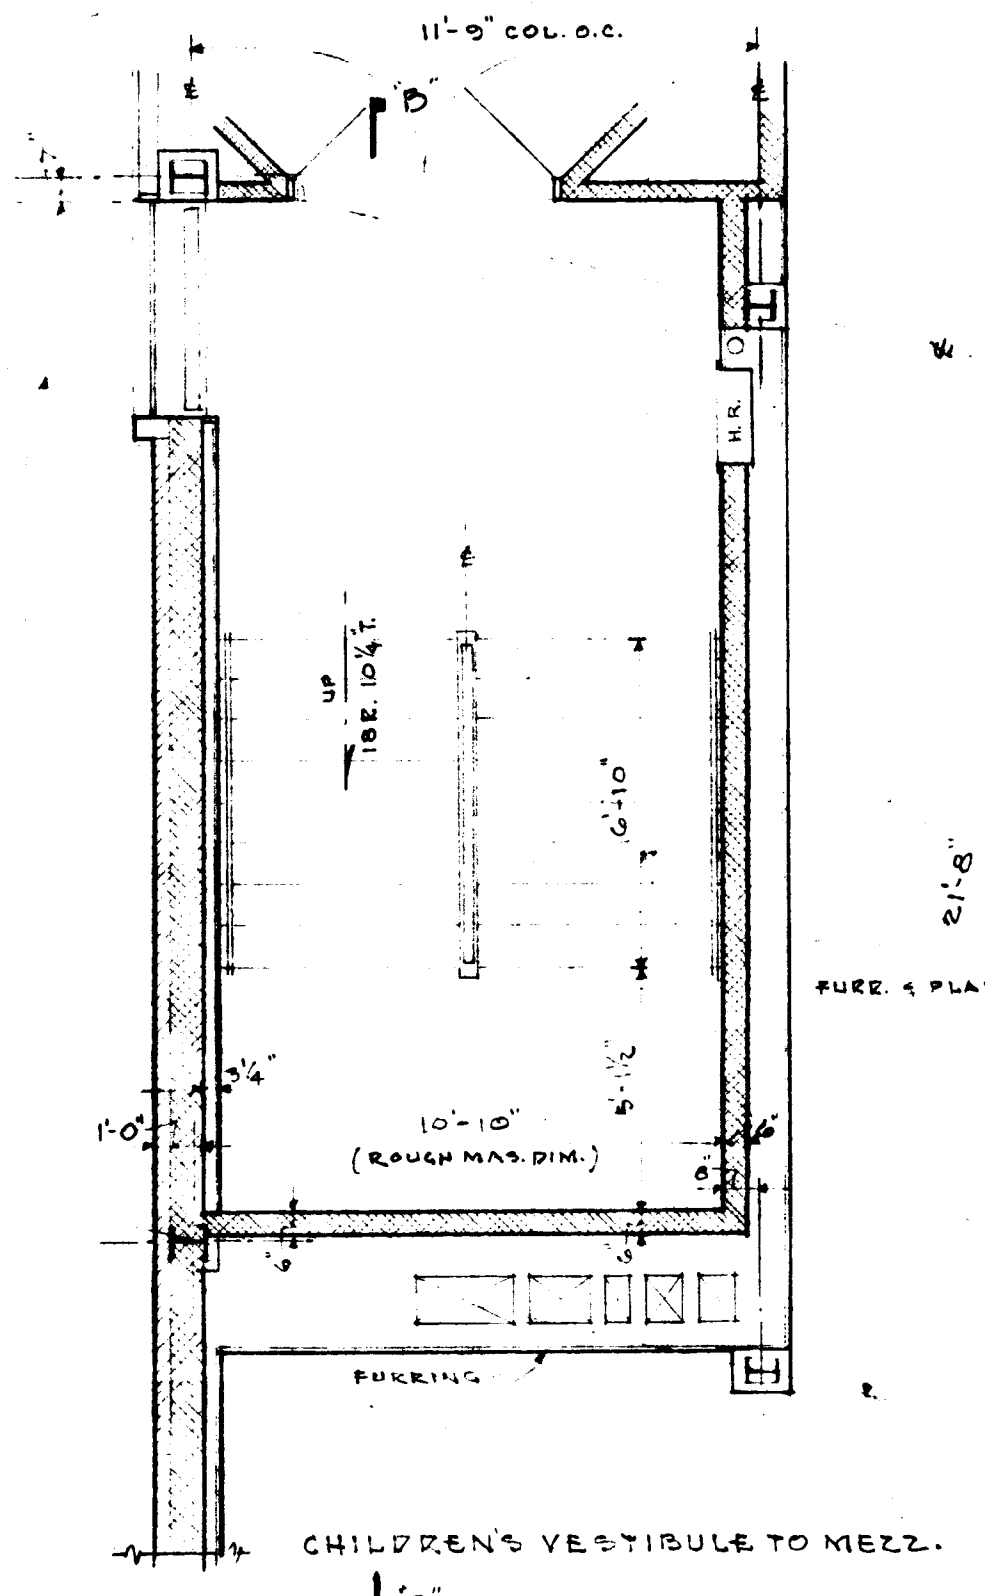
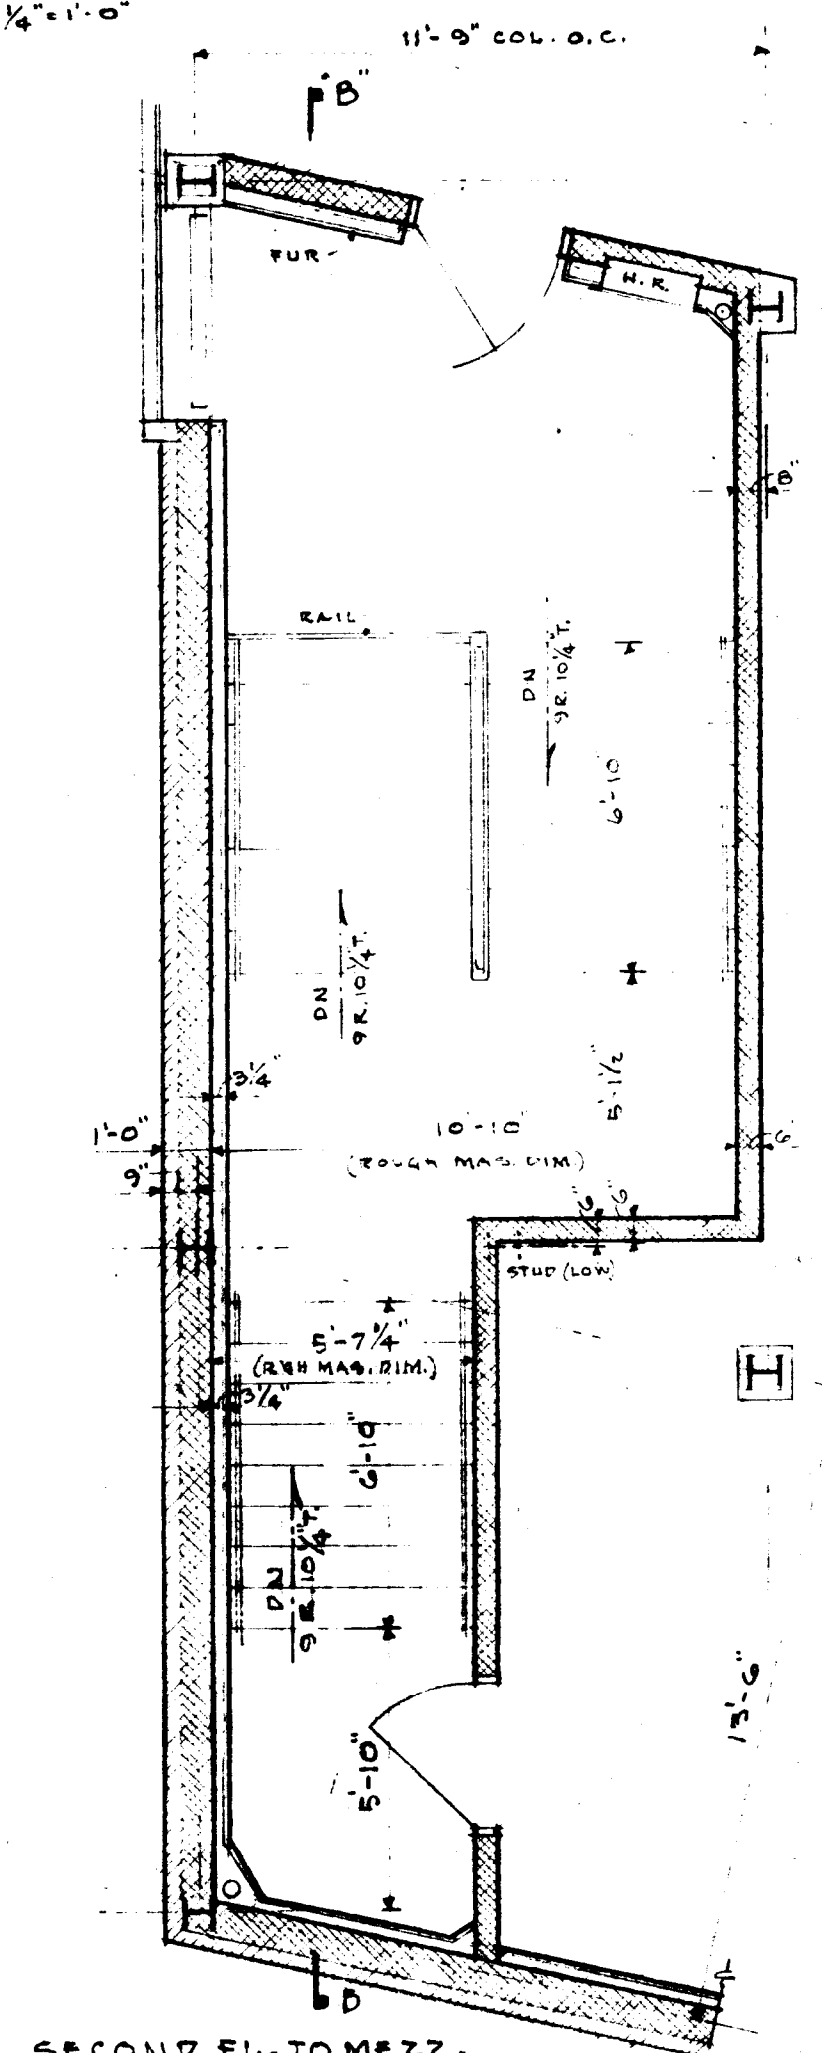
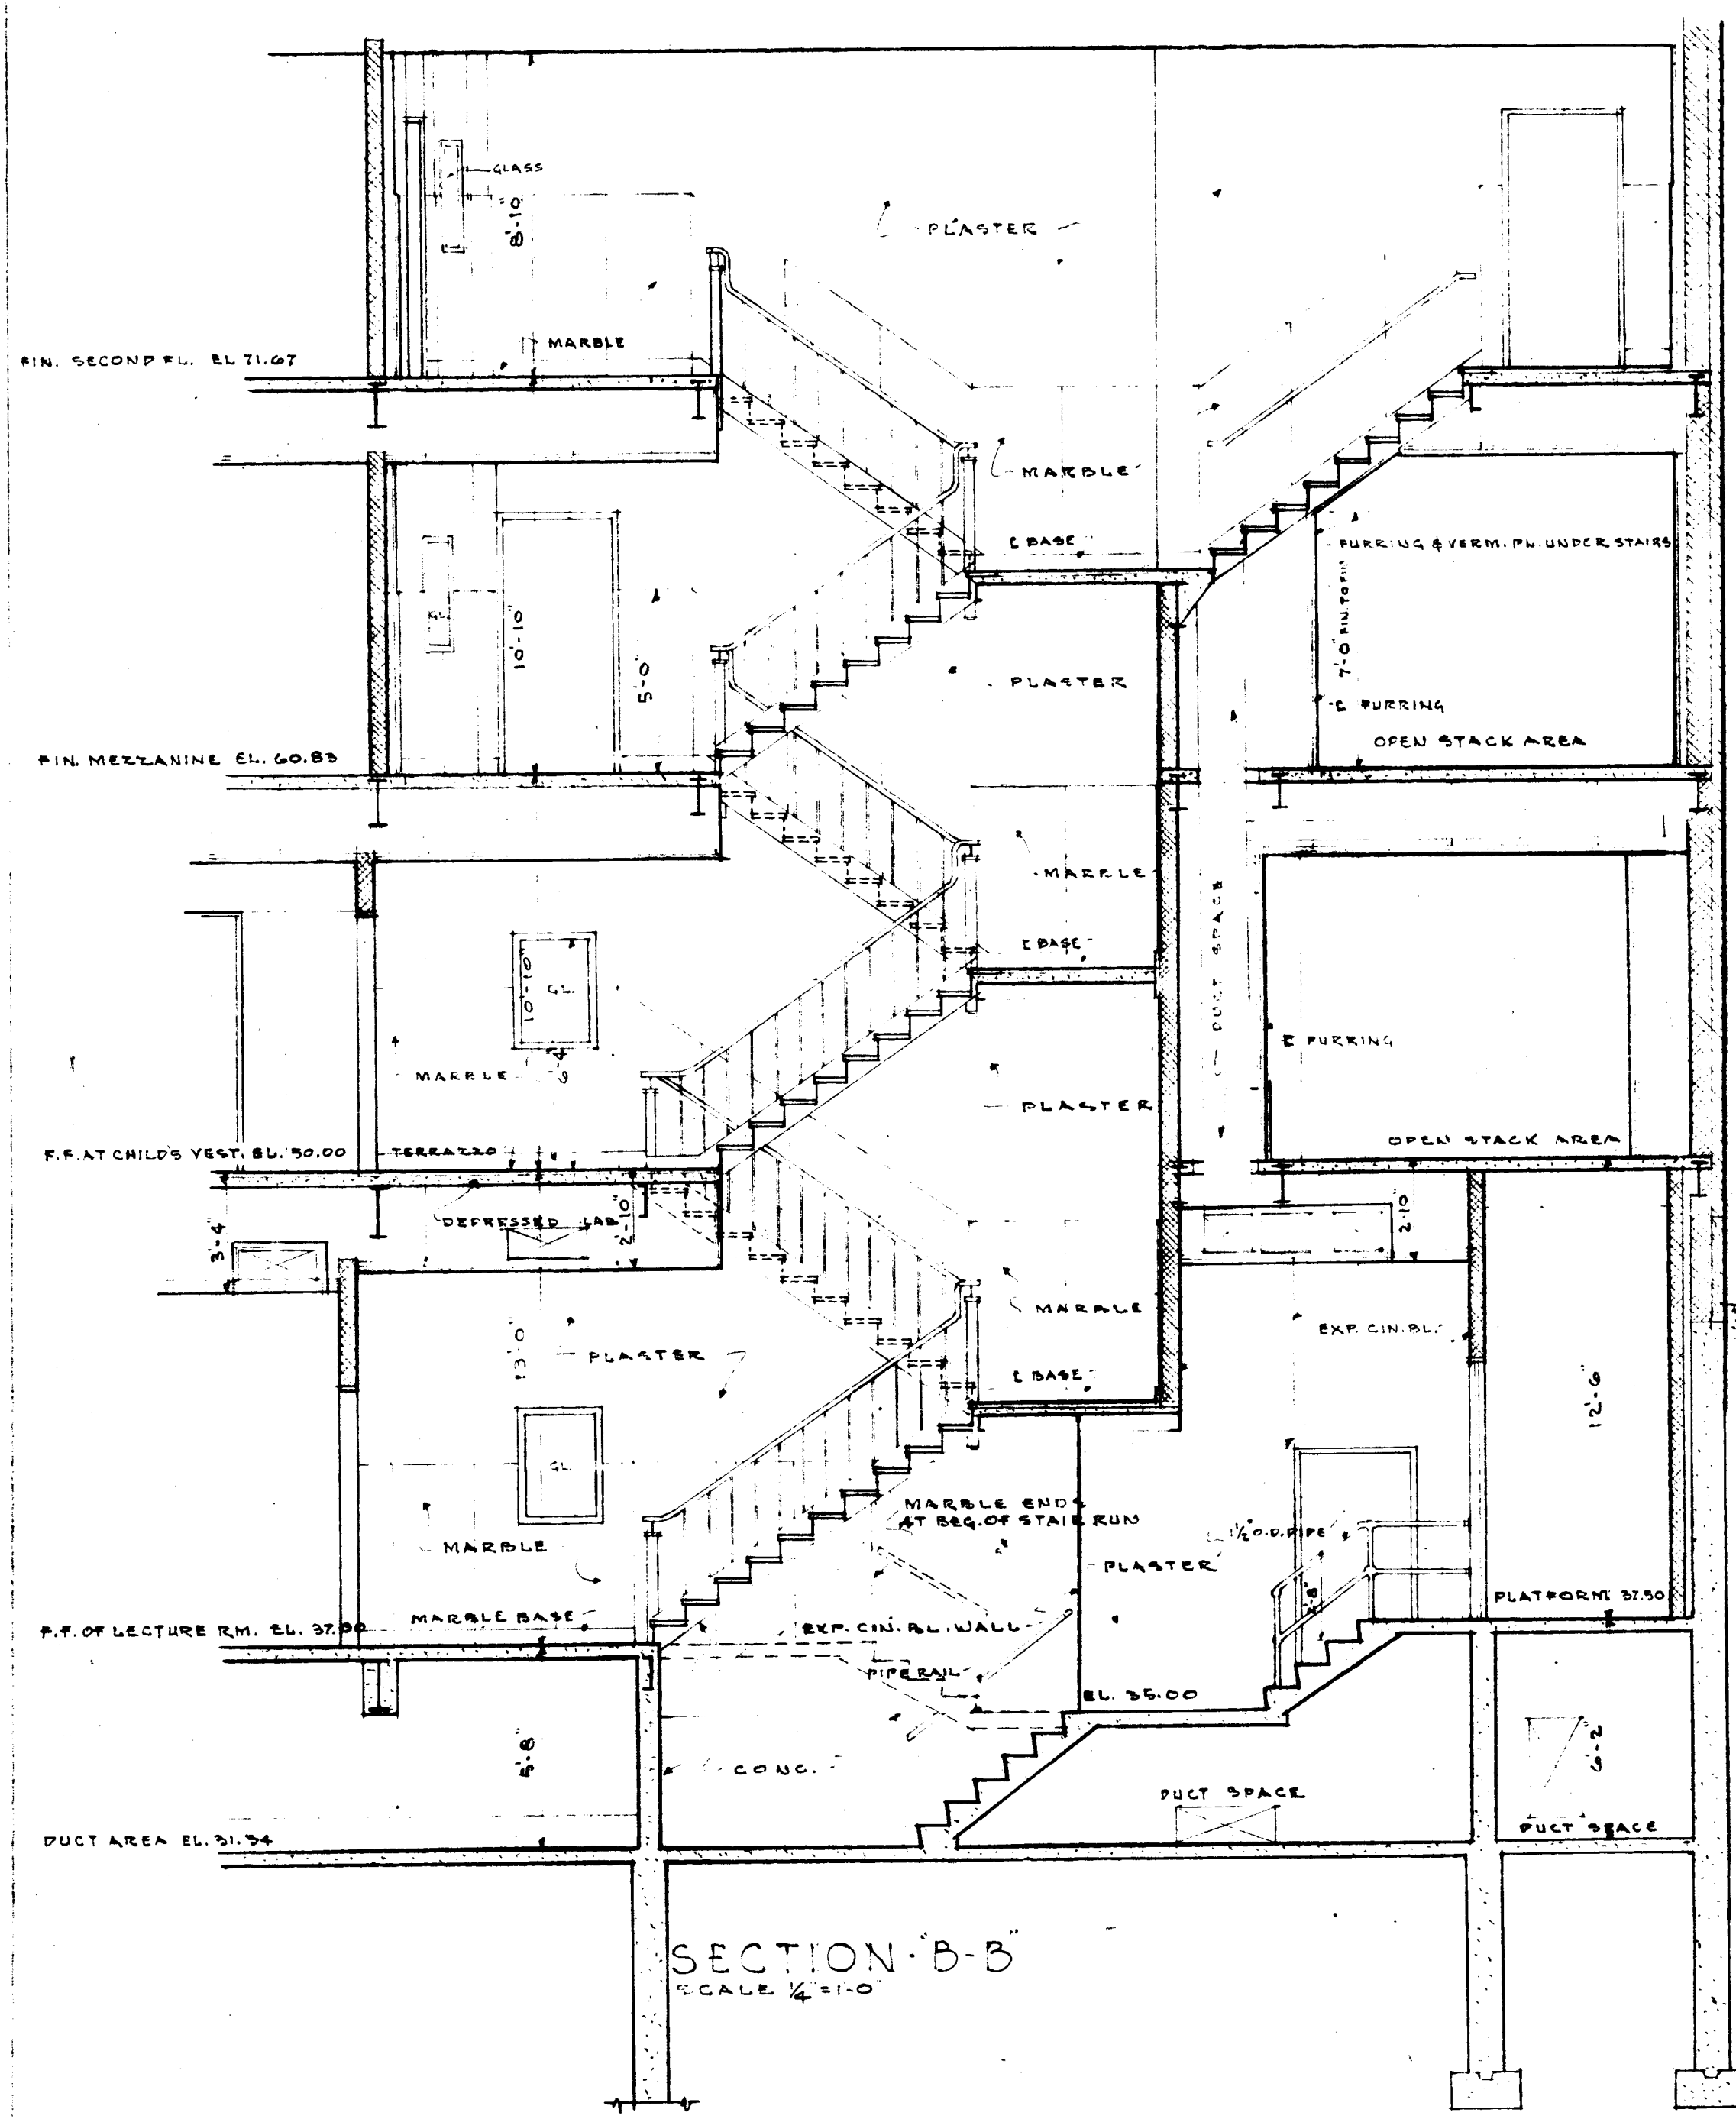
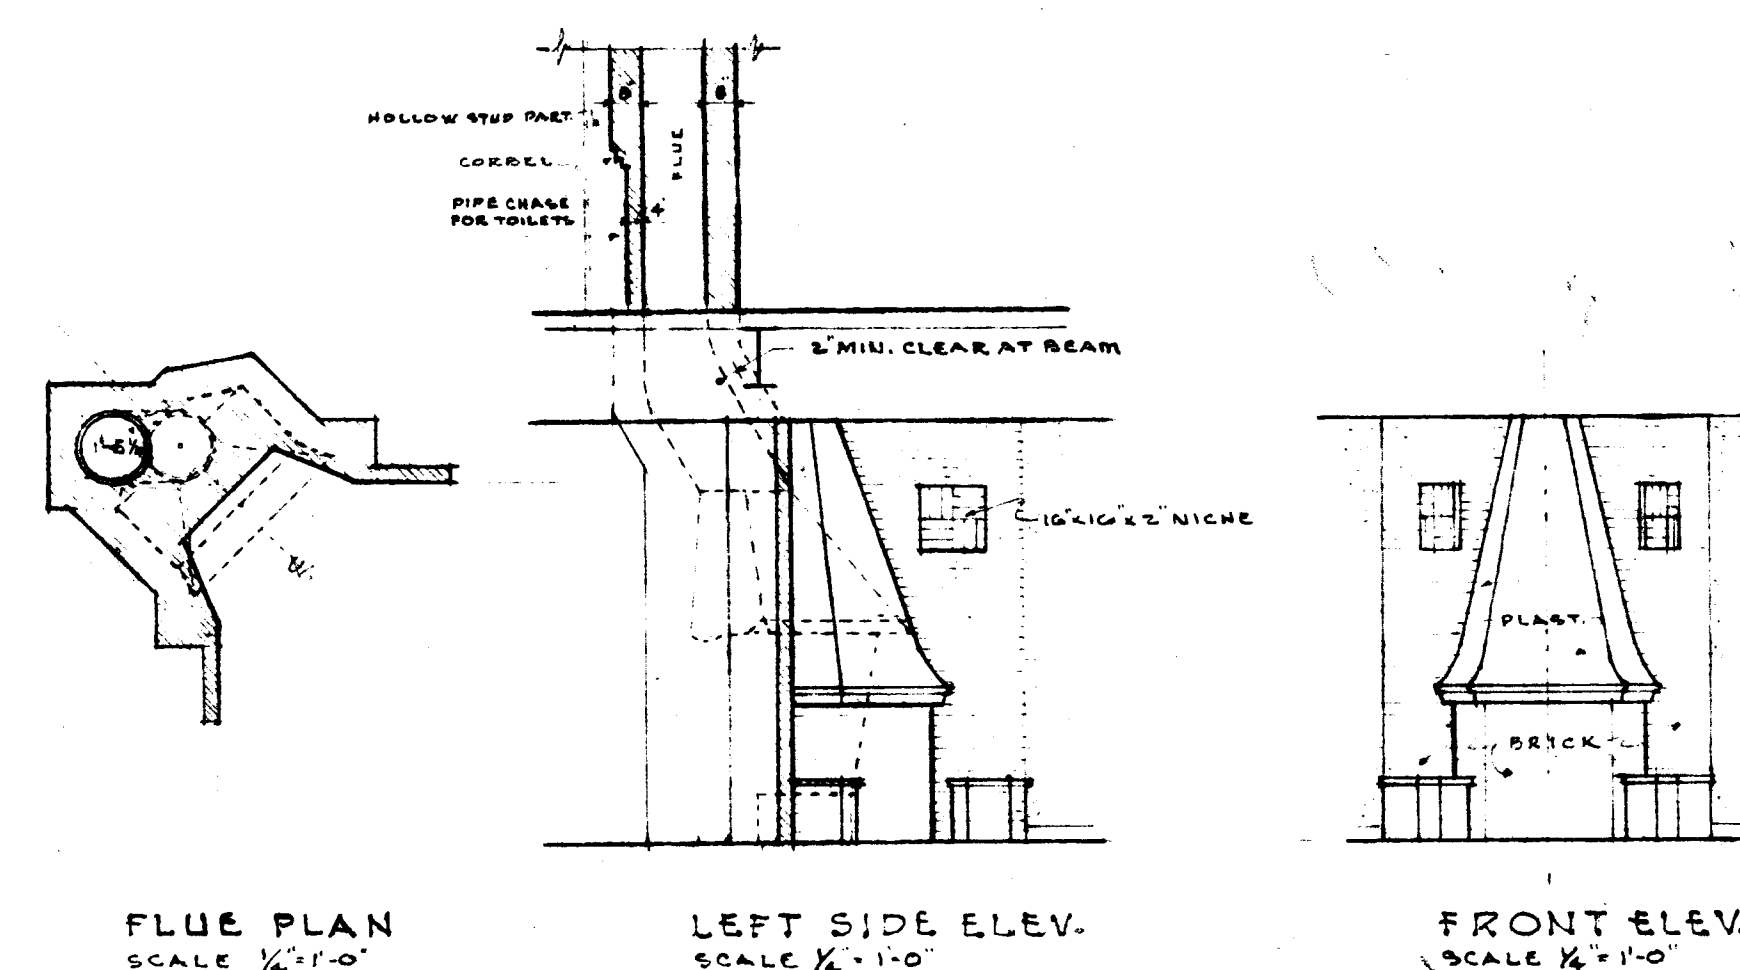




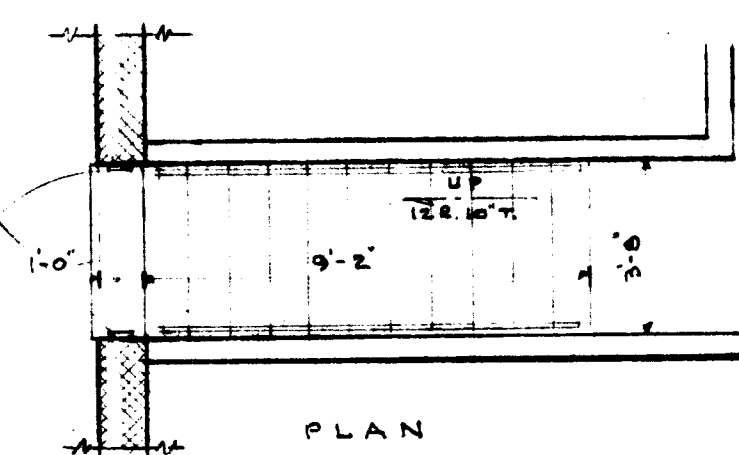


TYPICAL HEATING RECESS AT WINDOW
SCALE 5/8"=1'-0"

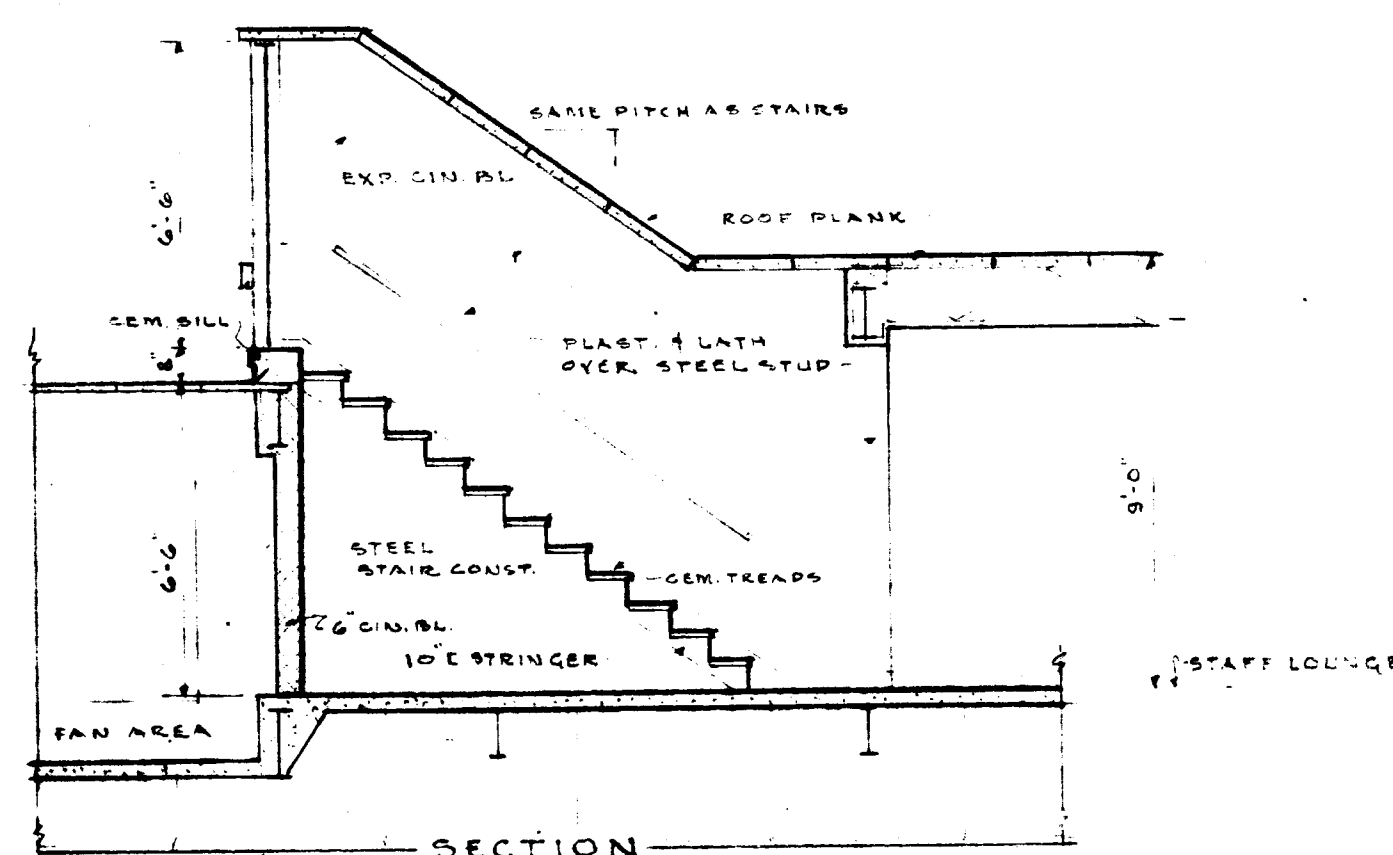

STAIRTOWER #3 (CHILDRENS WING)
PLANS
SCALE 1/4"=1'-0"

NOTE:
DIM. ARE TAKEN TO THE FOLLOWING POINTS ON PLANS
(A) TO ROUGH MASONRY
(B) TO FACE OF STEEL
(C) TO FACE OF METAL LATH IN BACK OF PLASTER FURRING
(D) TO STAIR STRINGER OR RISER EXCLUDING NOSING
(E) TO EXTERIOR FACE OF BUILDING

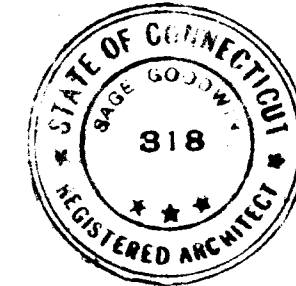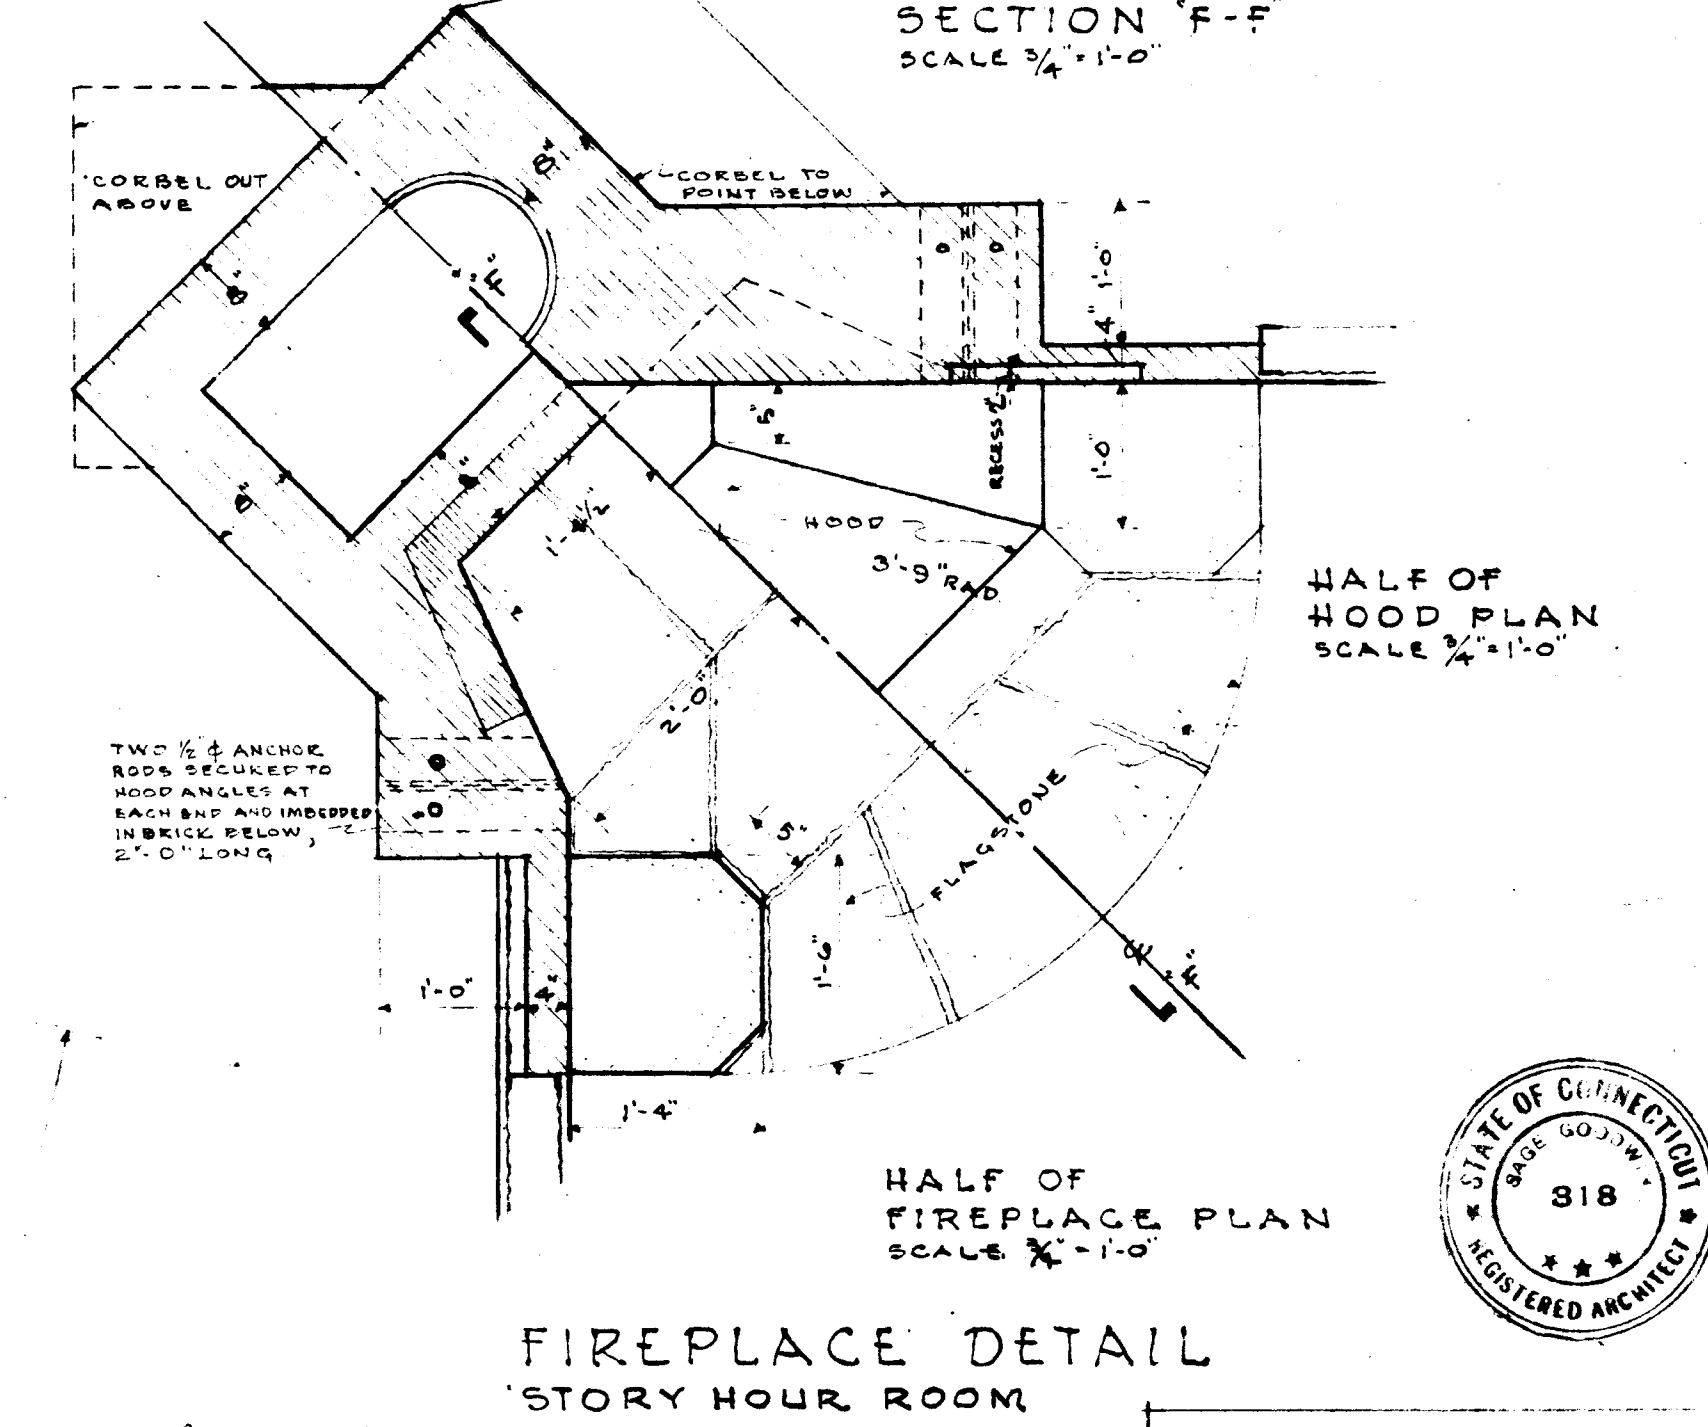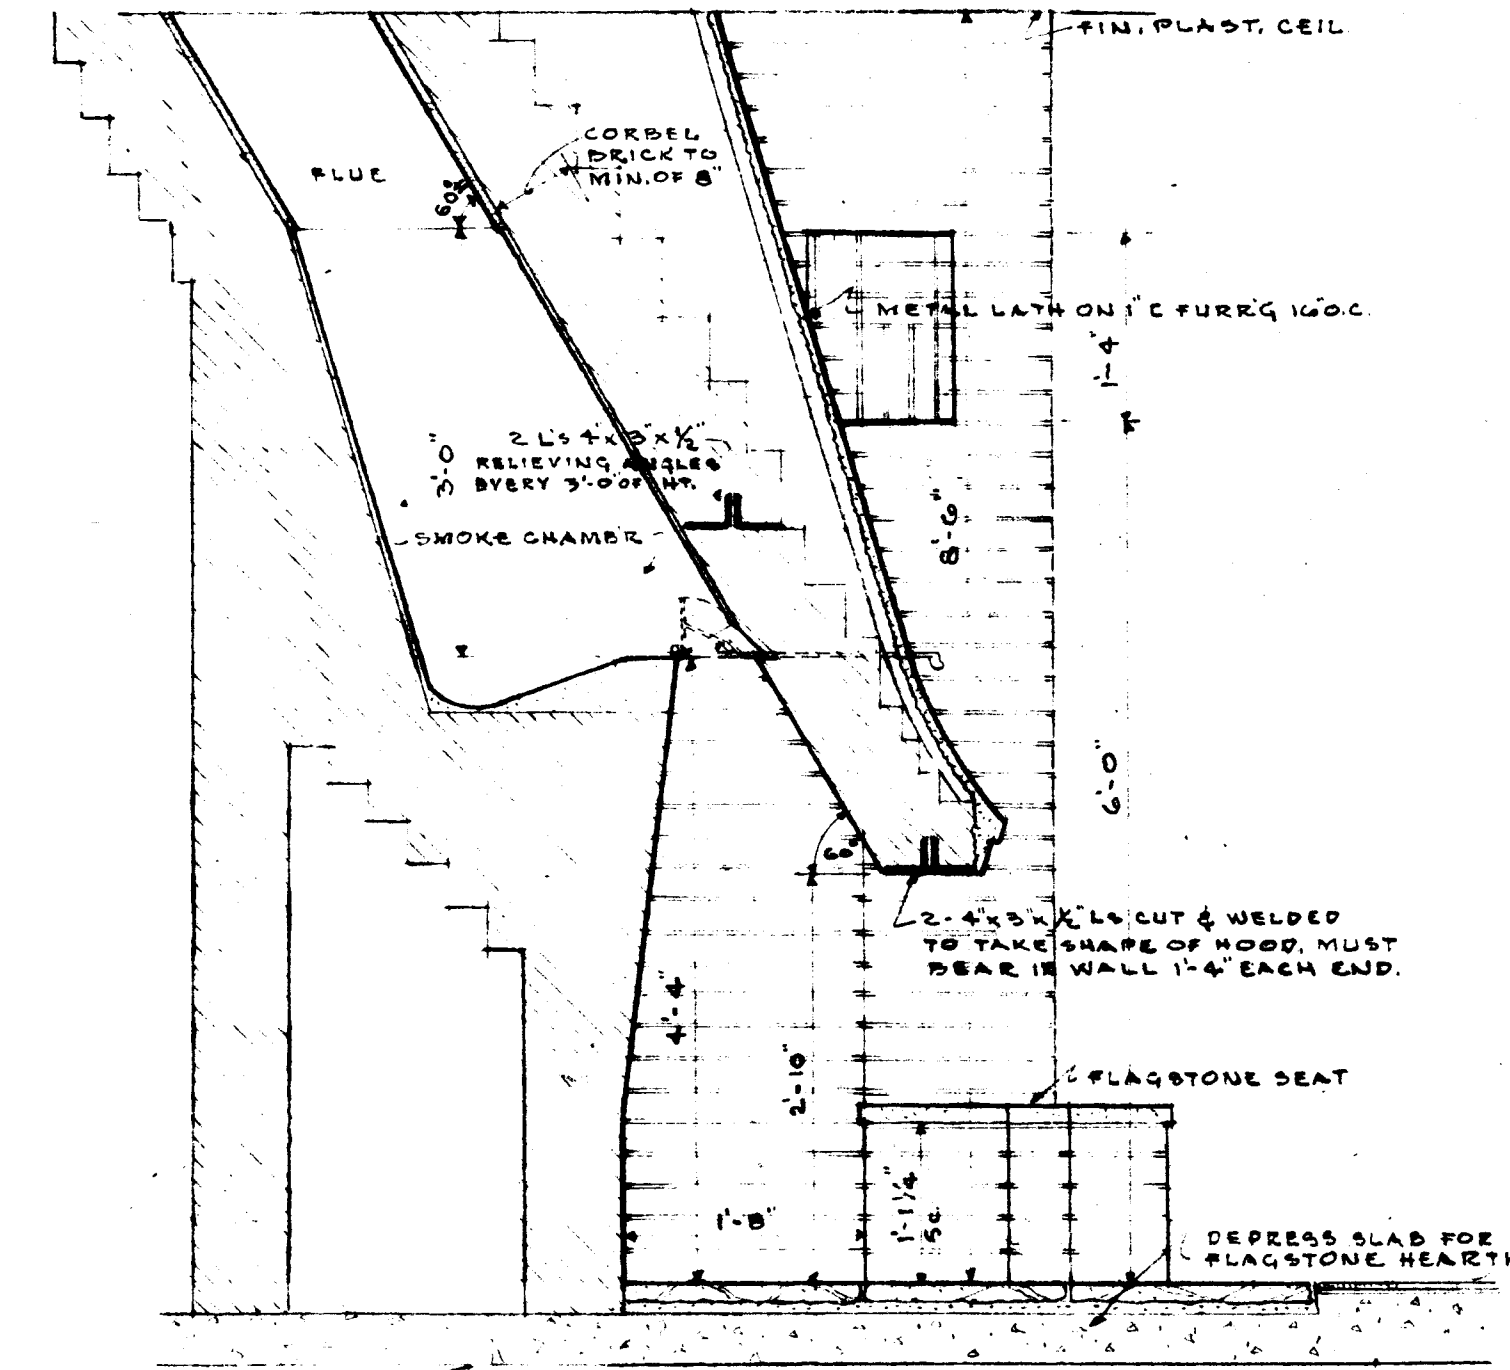

SCHUTZ & GOODWIN
ARCHITECTS
12 HAYNES STREET HARTFORD CONN.

JOB NO. DATE 6/15/54
531A DRAWN BY J.B. & G.W.
SHEET NO. TRACED BY J.B.
CHECKED BY J.B. & G.W.

BUILDING FOR
THE HARTFORD PUBLIC LIBRARY
CITY OF HARTFORD-OWNER