

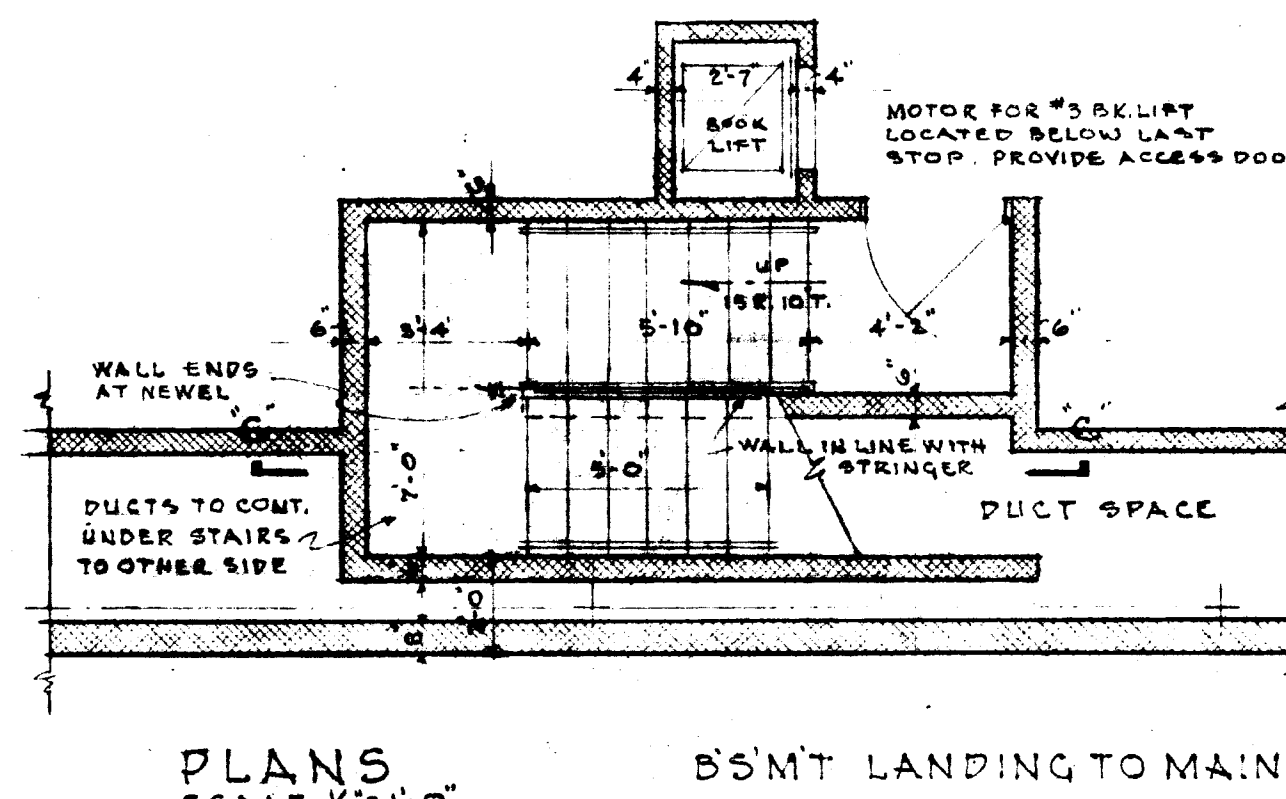
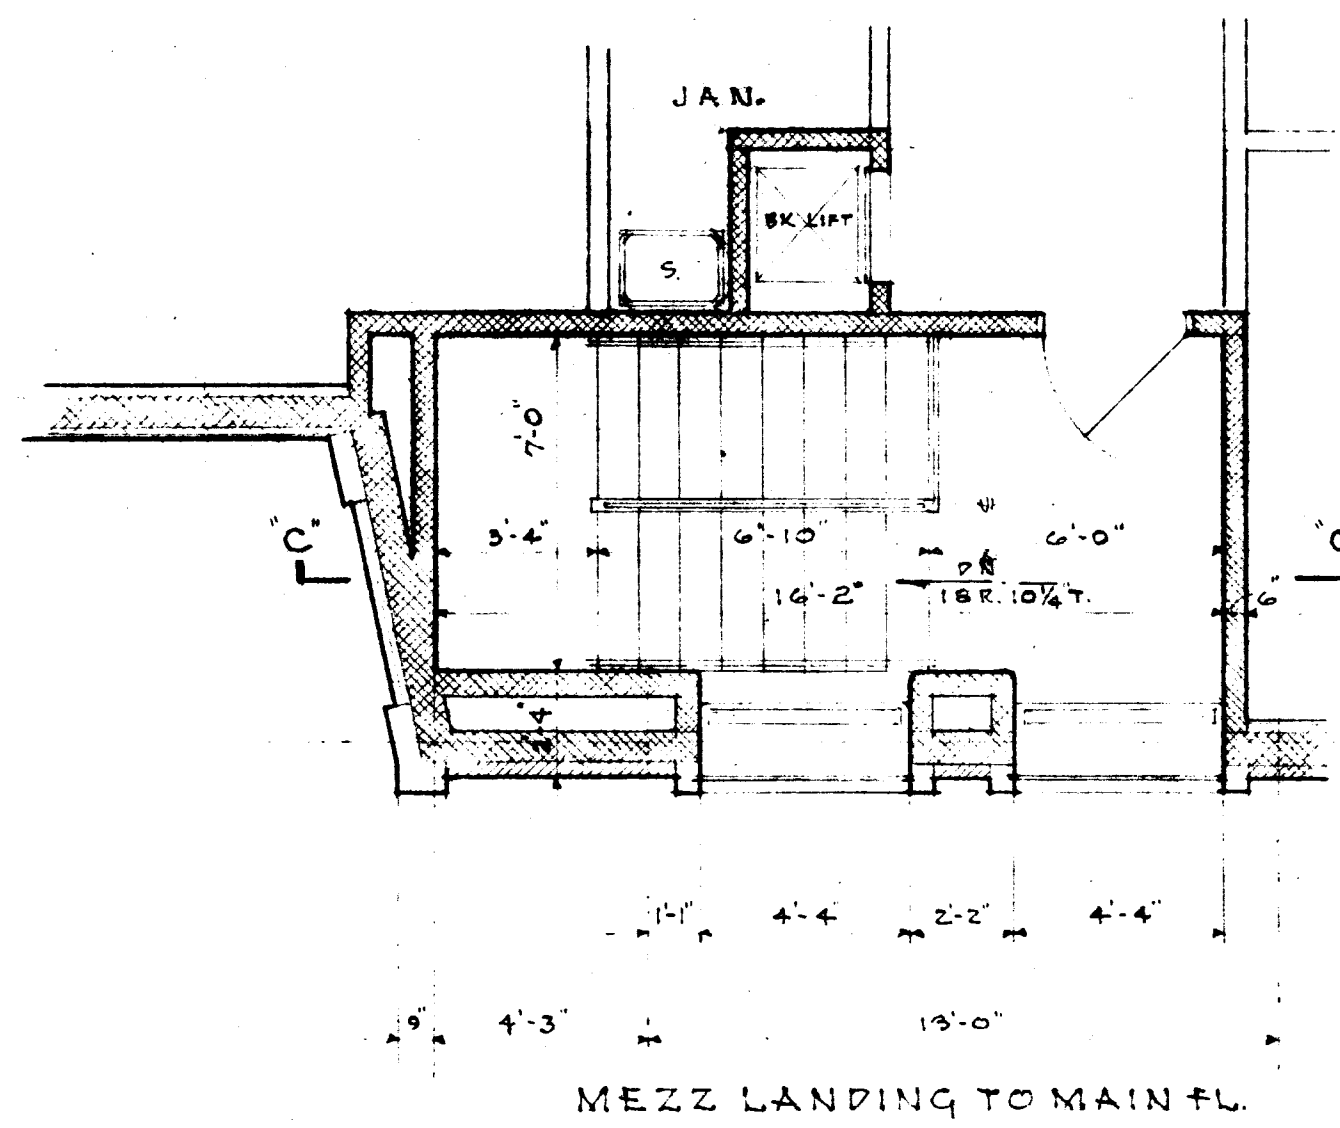


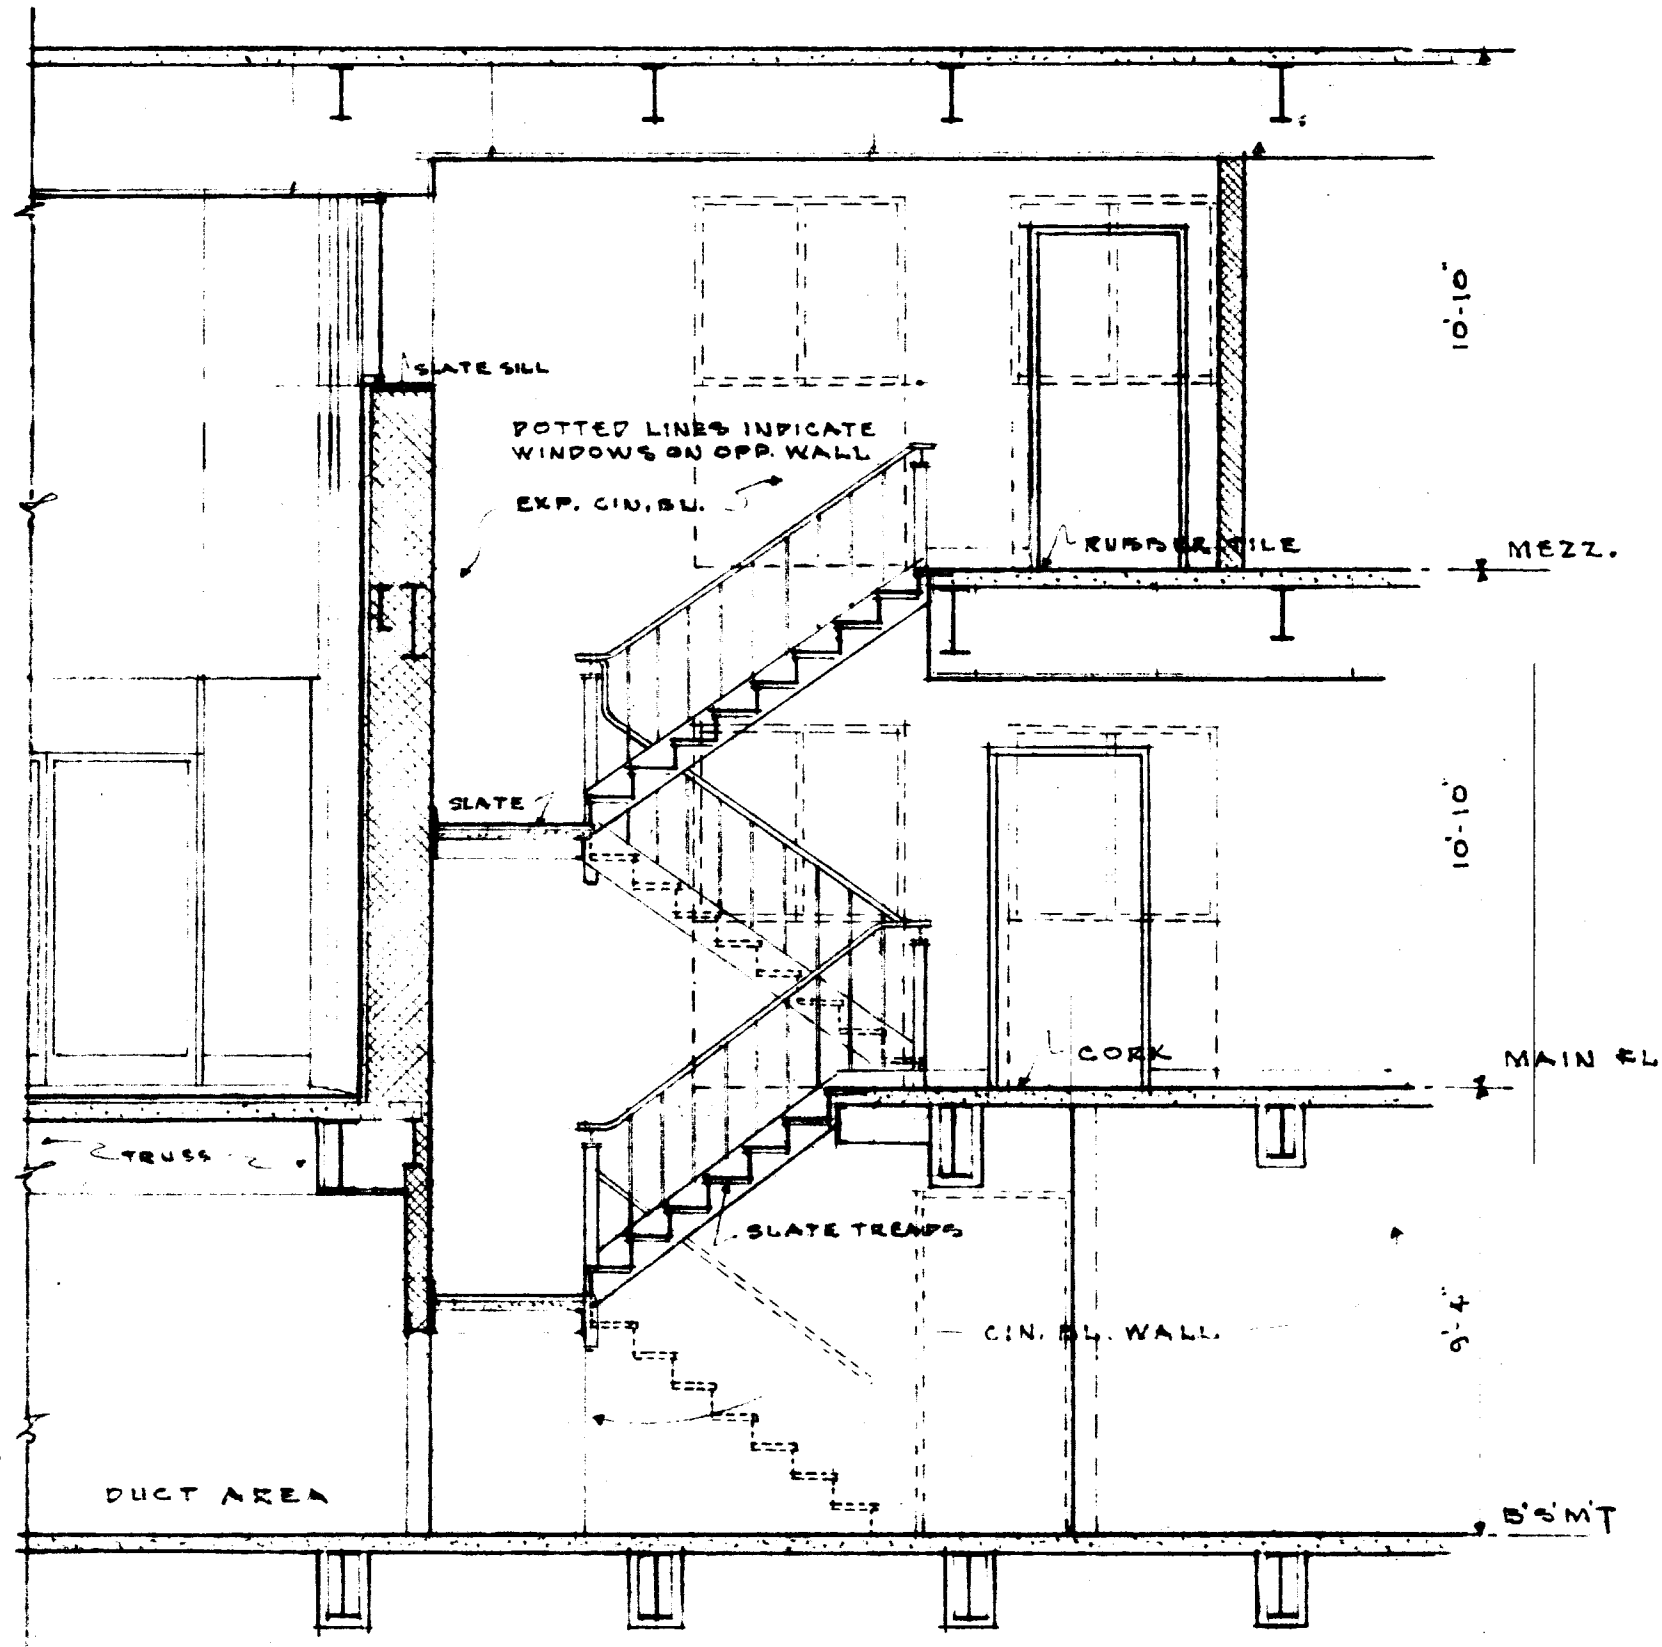




STAIRWAY #4

NOTE: SEE DETAIL OF STAIRS & NEWEL, SHEET 5
PROVIDE COVER MOLD WHERE WALL STRINGER BUTTS CEMENT WALL.

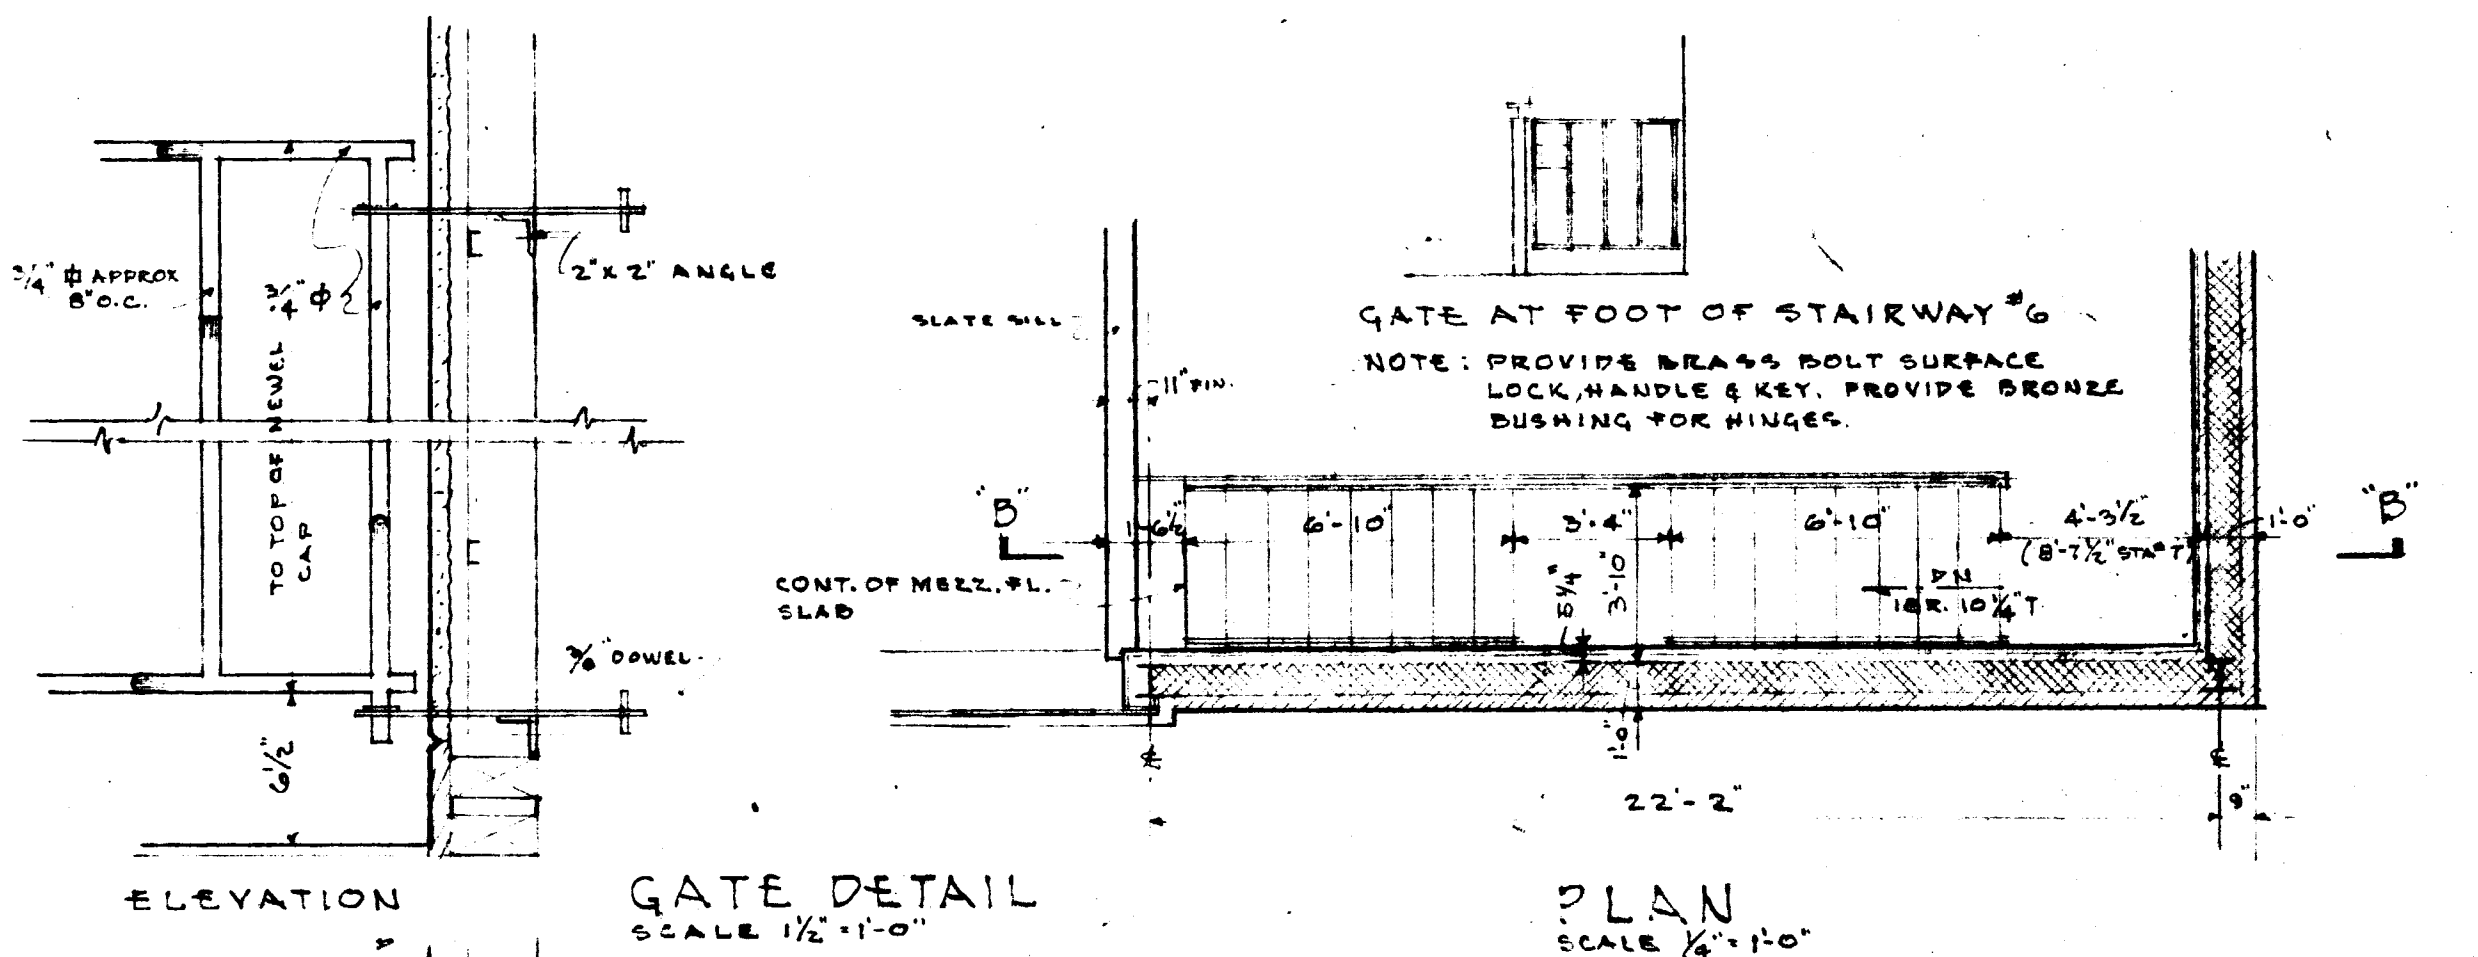






STAIRWAY #6 (STAIRWAY #7 SOUTHEAST COR. SIMILAR)

AT NORTHWEST CORNER OF BUILDING, MEZZ. TO MAIN FL.
NOTE: SEE DETAIL OF STAIRS & NEWEL SHEET 10

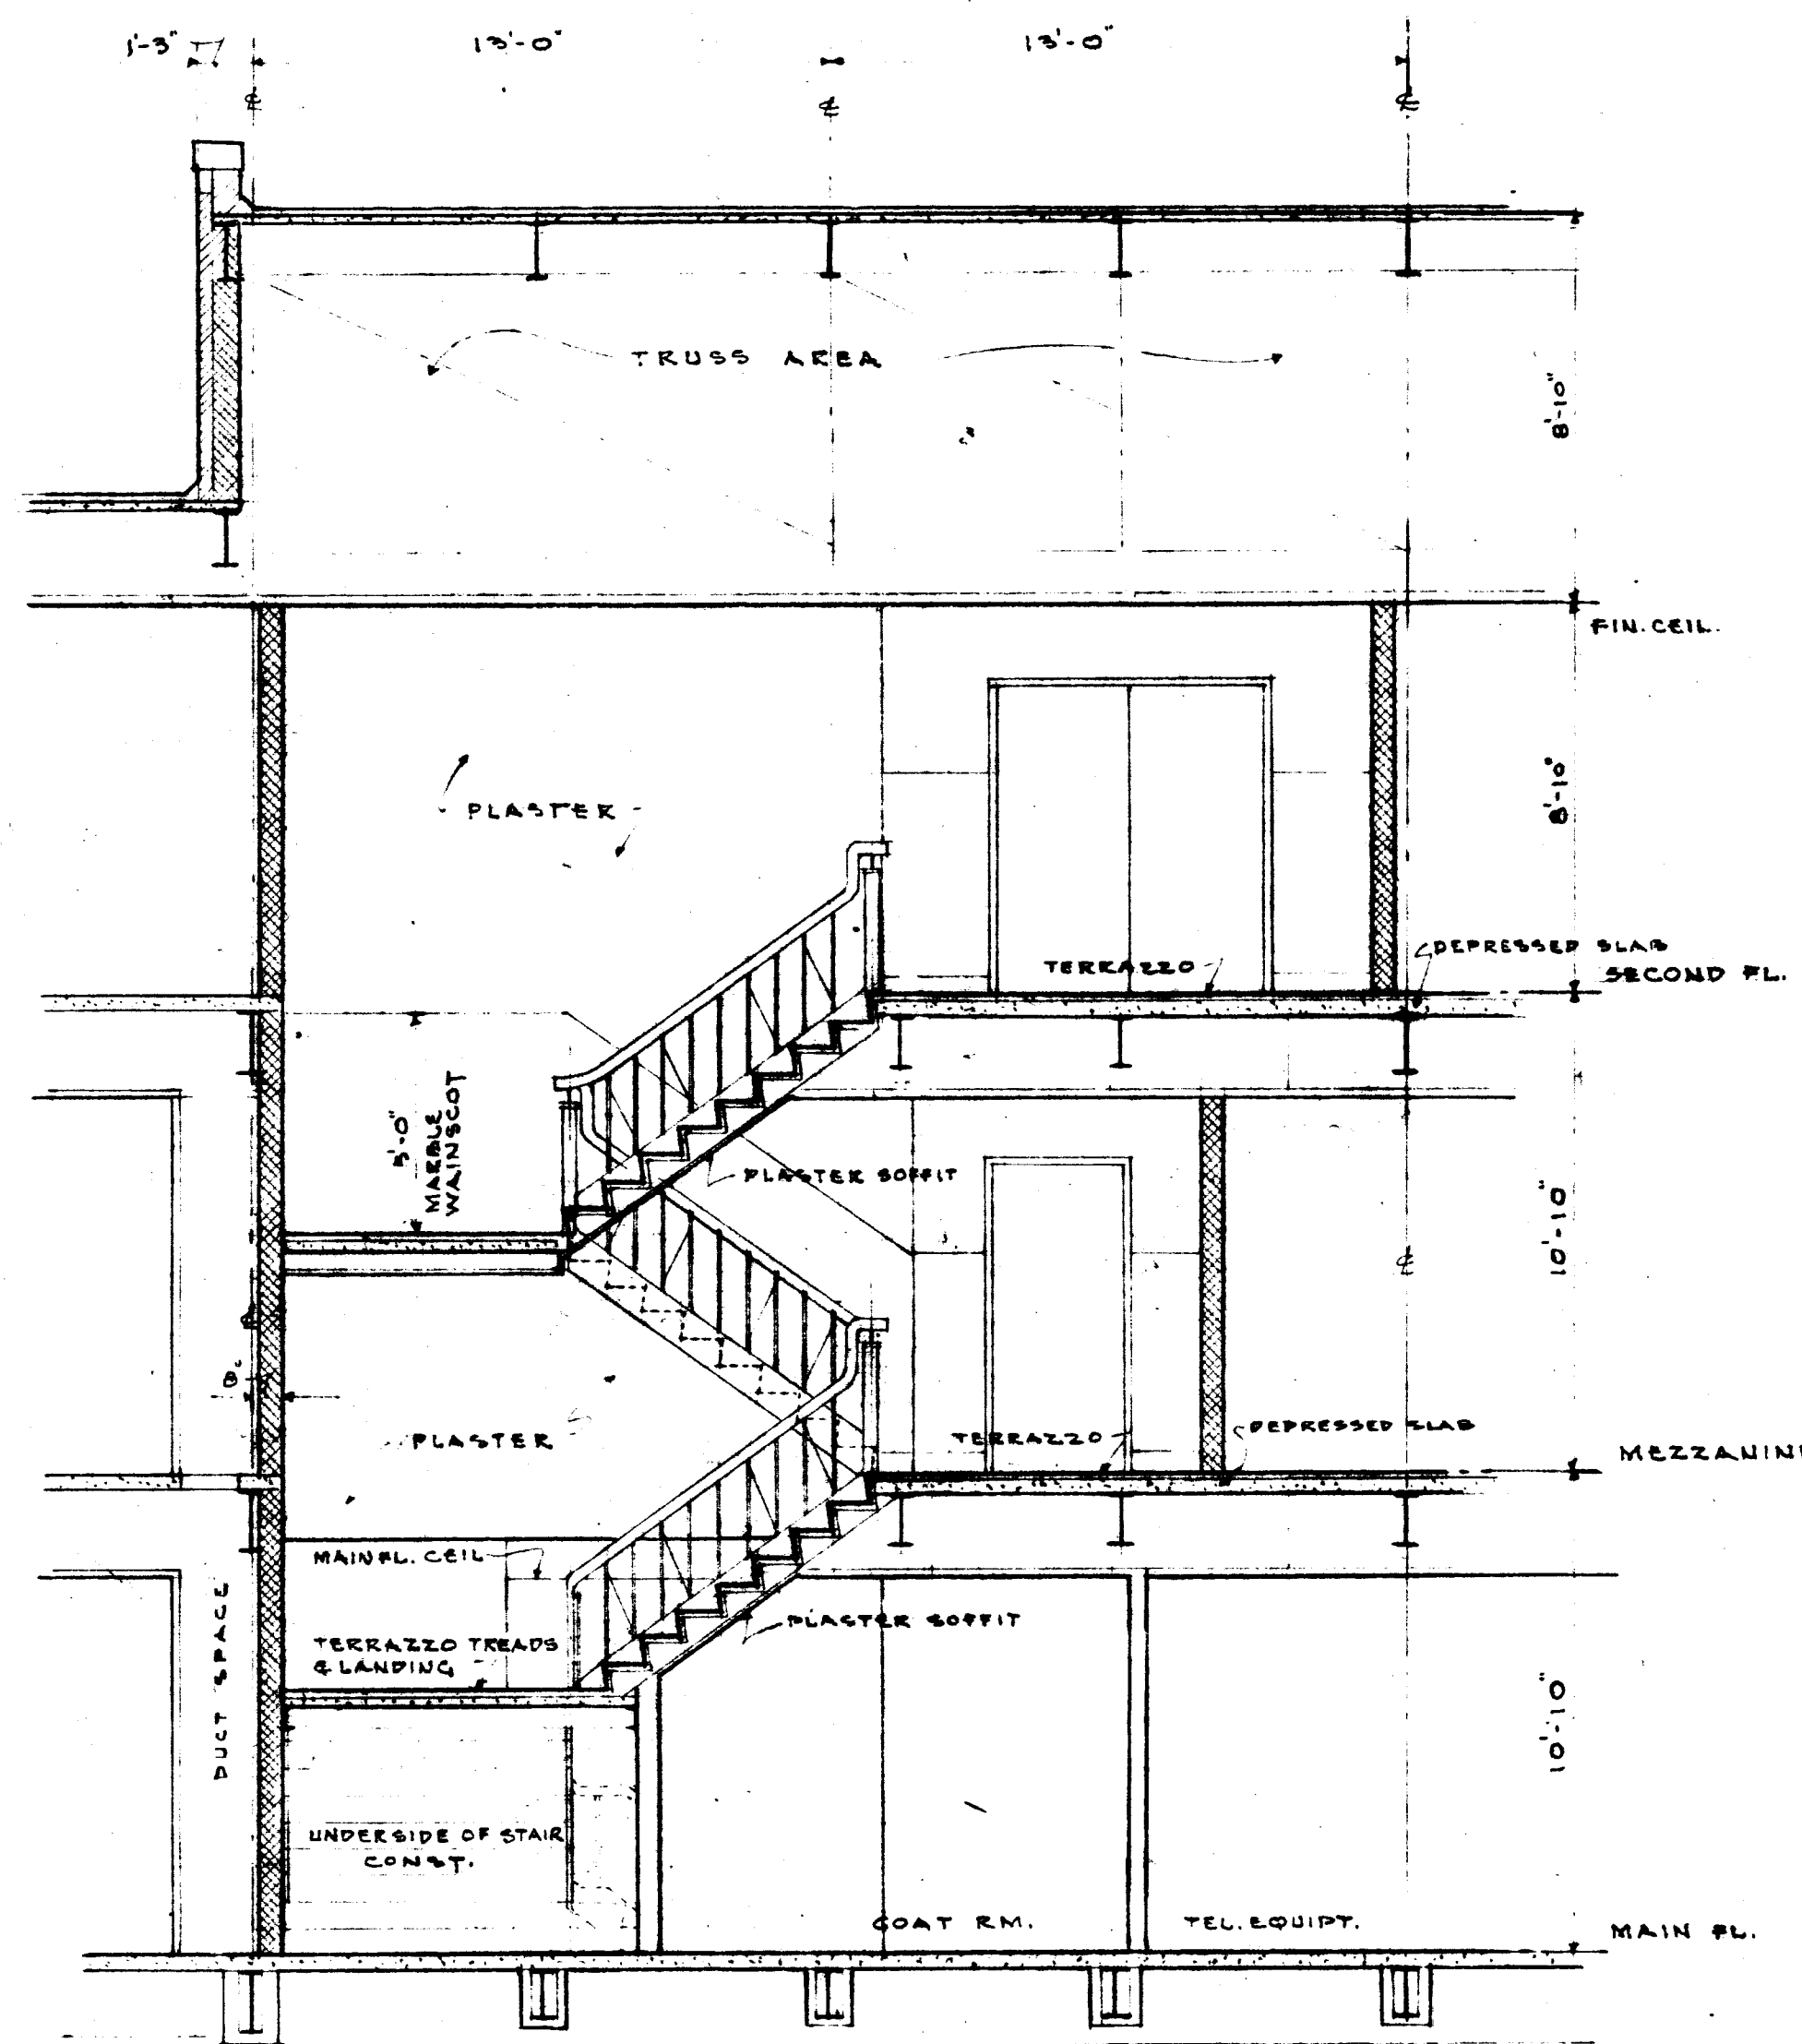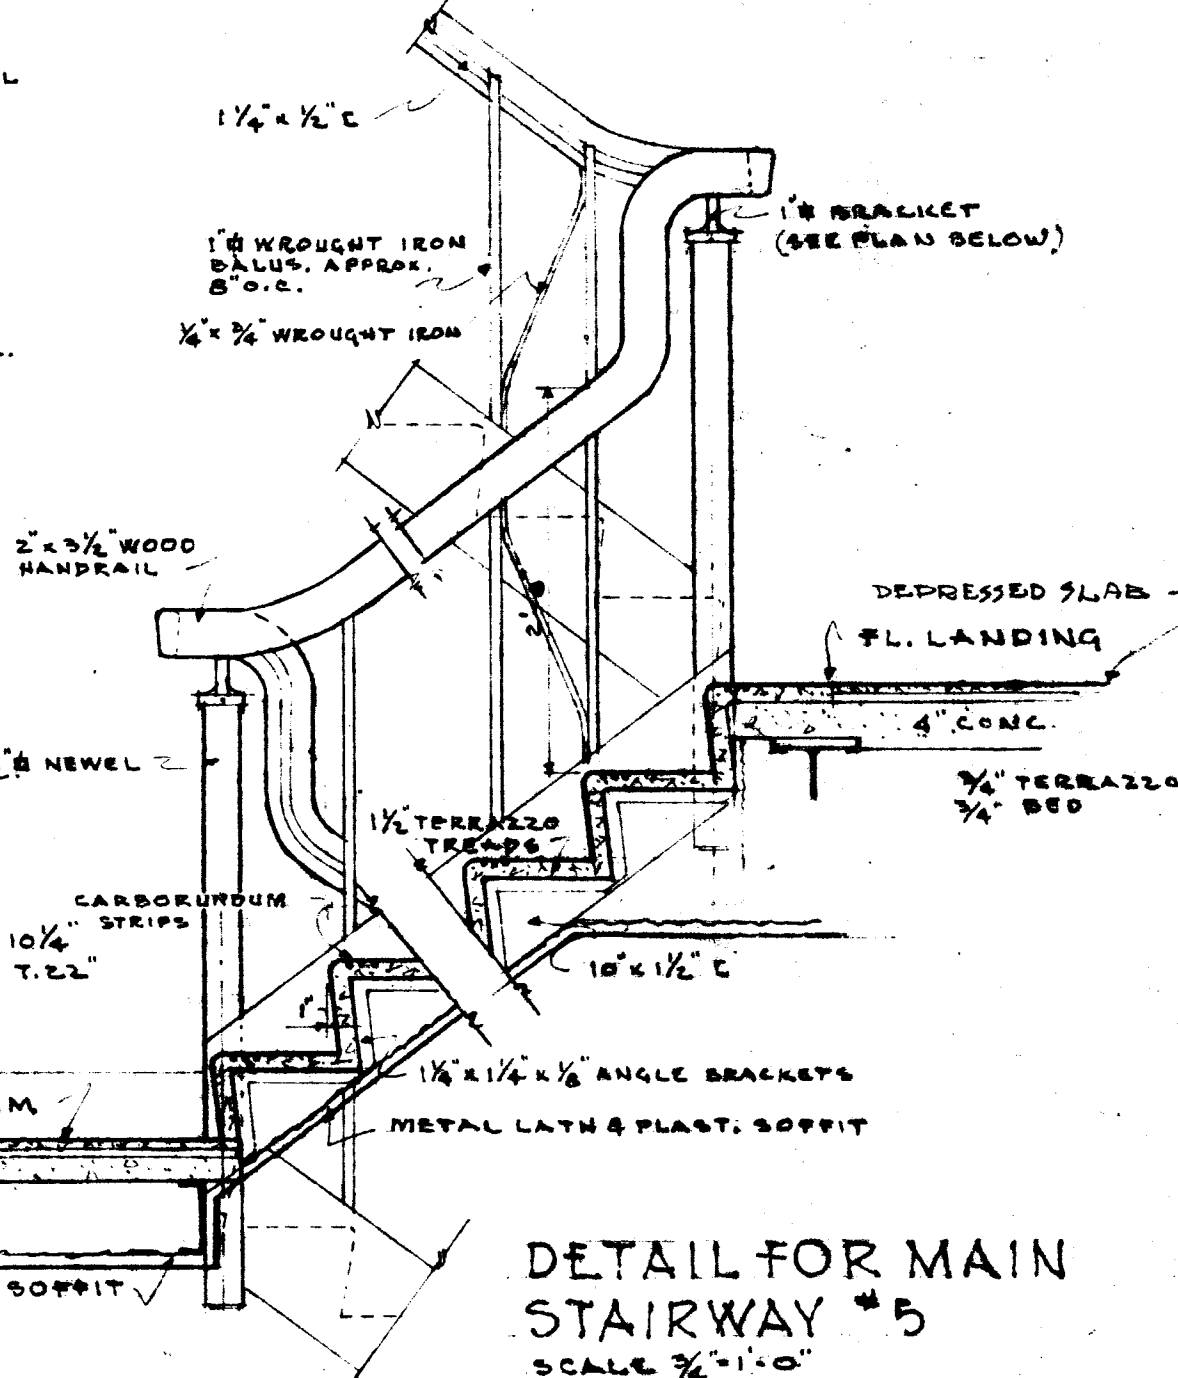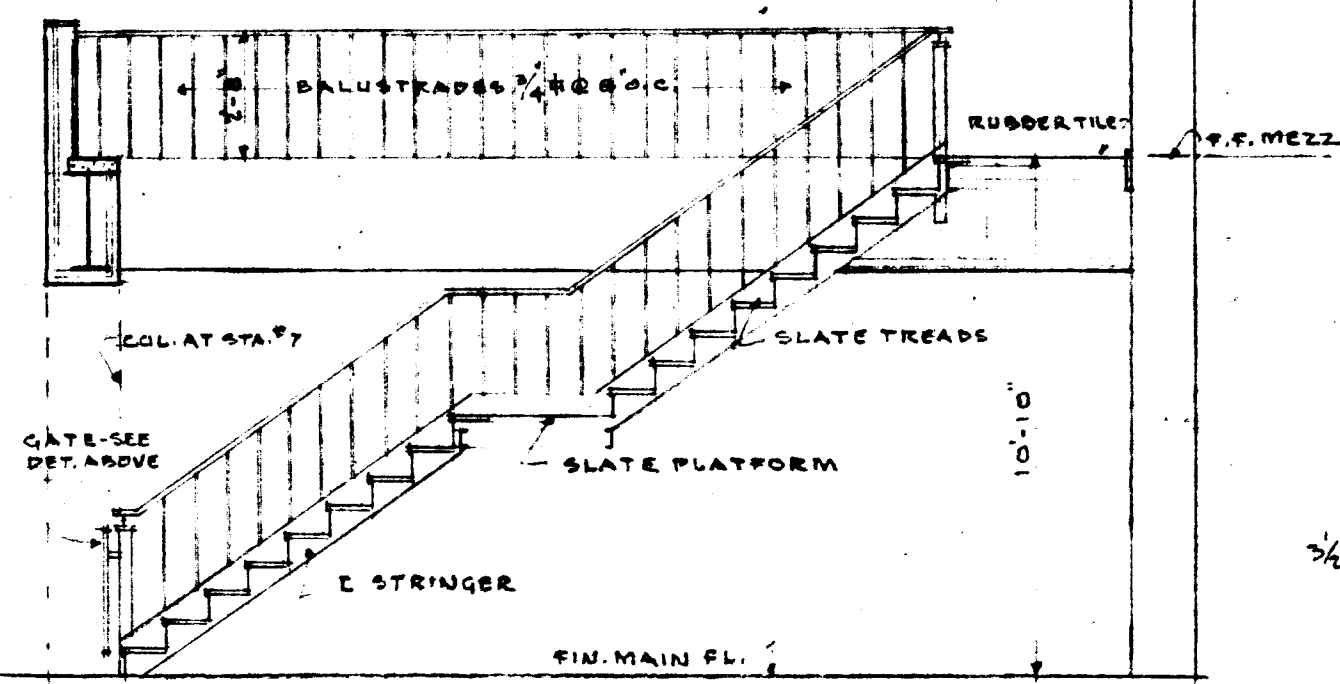

MAIN STAIRWAY #5

NOTE: DIM. ARE TAKEN TO THE FOLLOWING POINTS ON PLANS
(a) TO ROUGH MASONRY
(b) TO FACE OF STEEL
(c) TO FACE OF METAL LATH IN BACK OF PLASTER, FURK
(d) TO STAIR STRINGER OR RISER EXCLUDING NOSE
(e) TO EXTERIOR FACE OF BUILDING

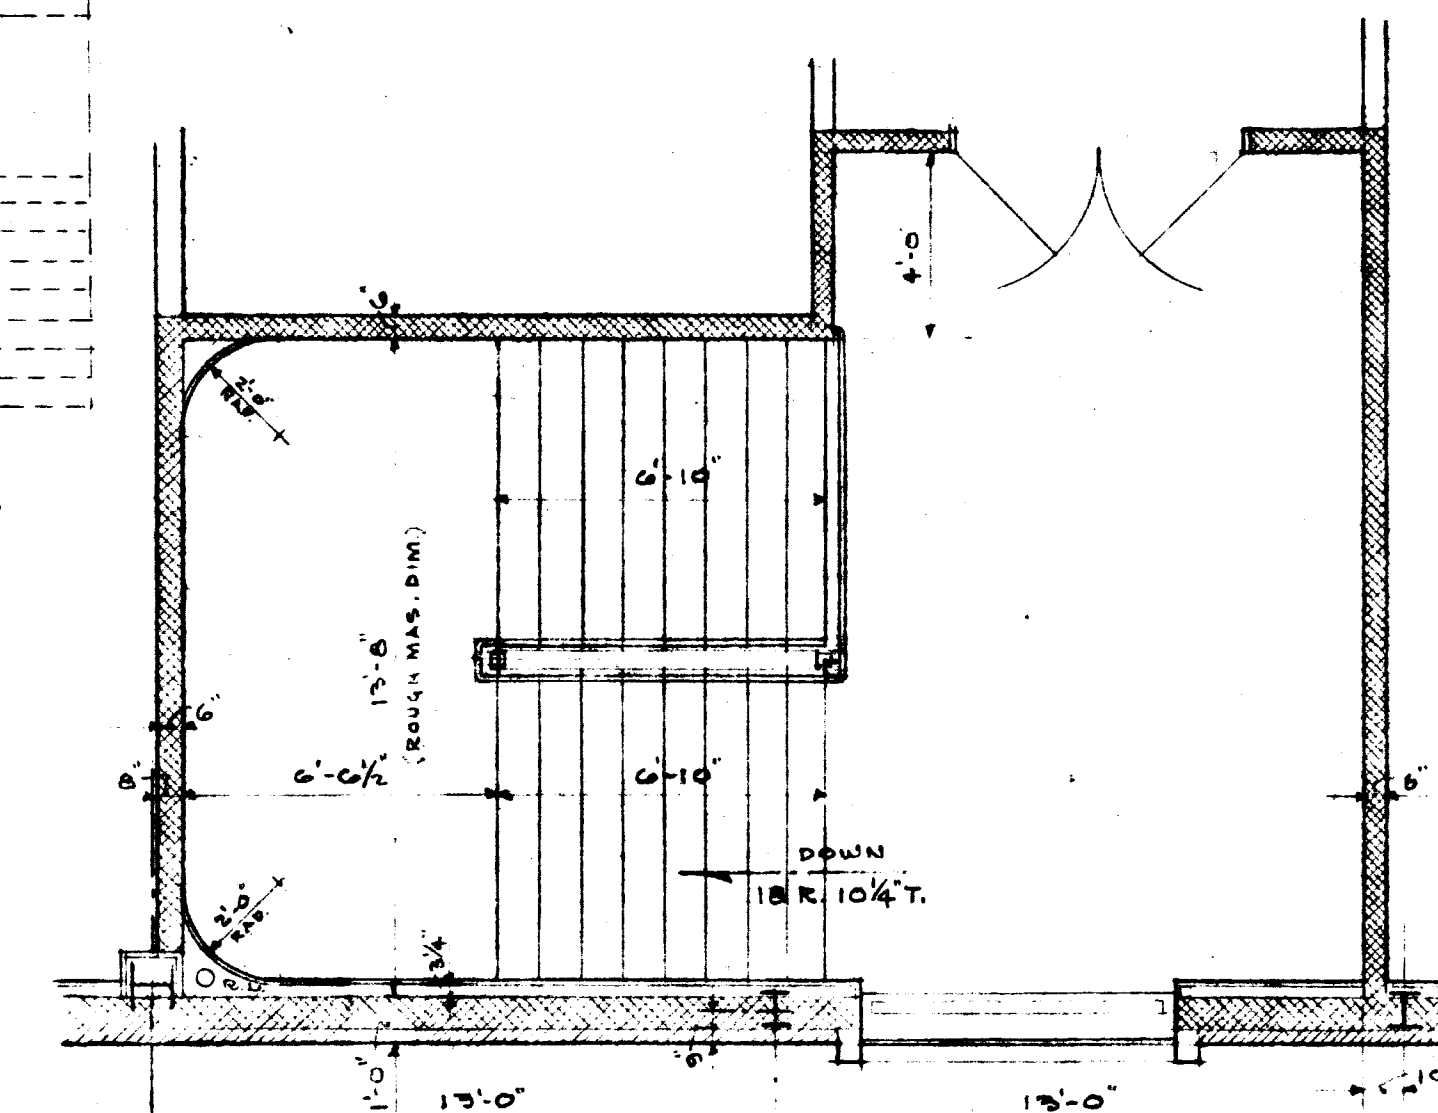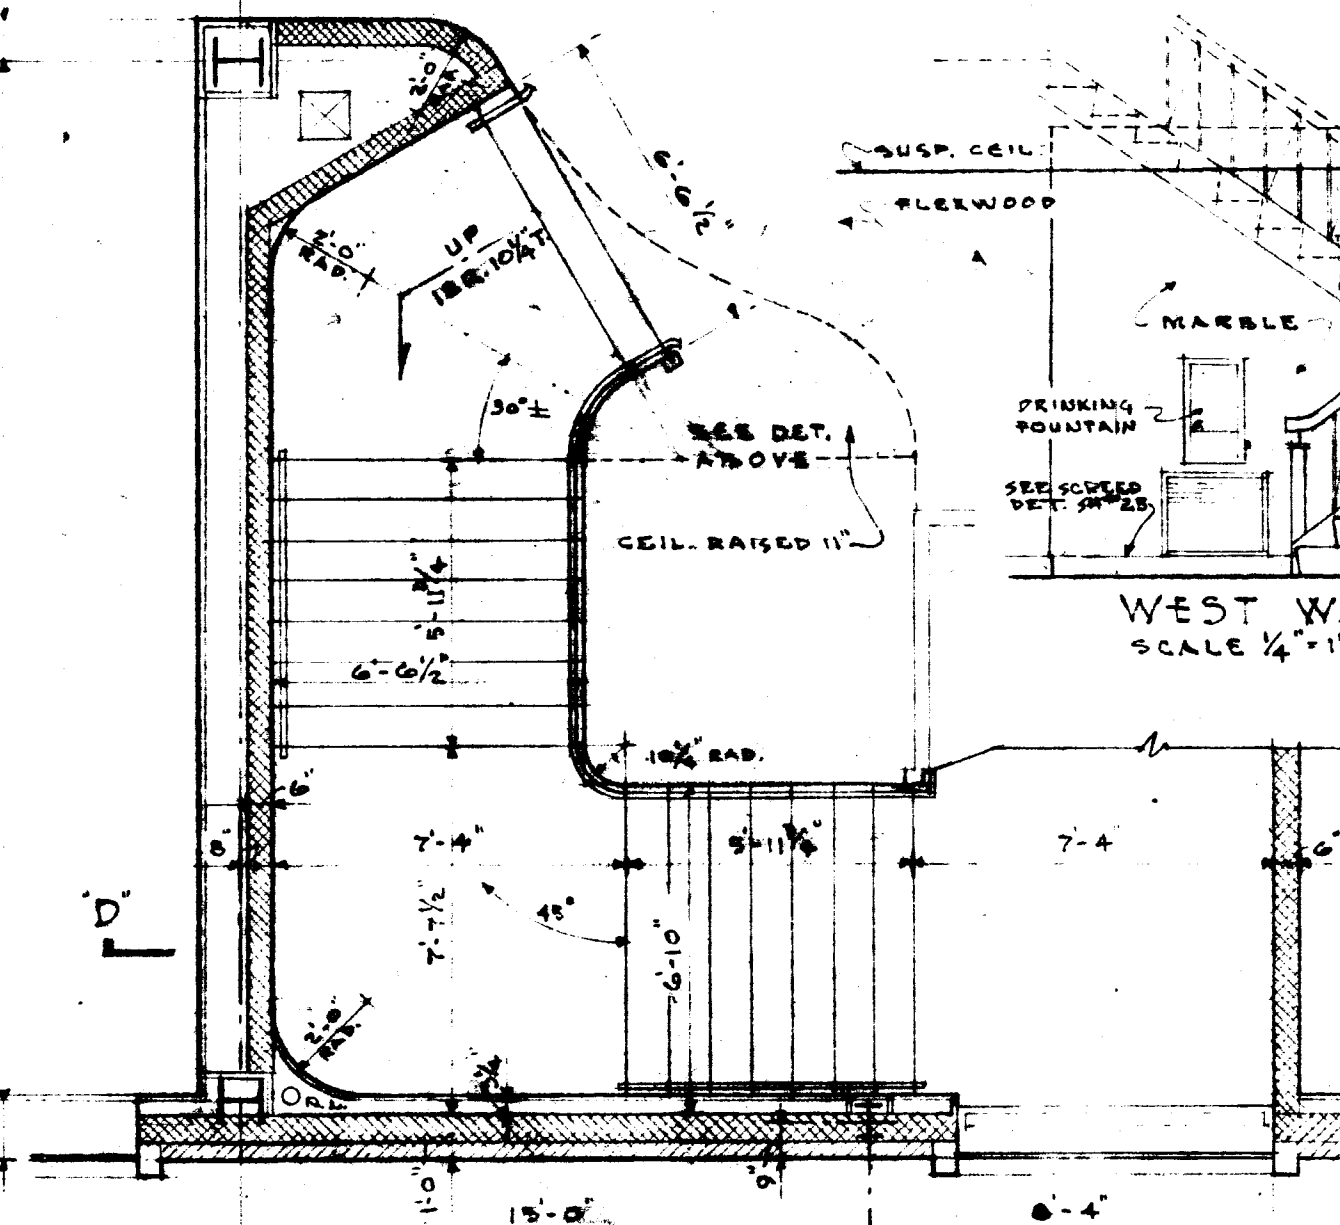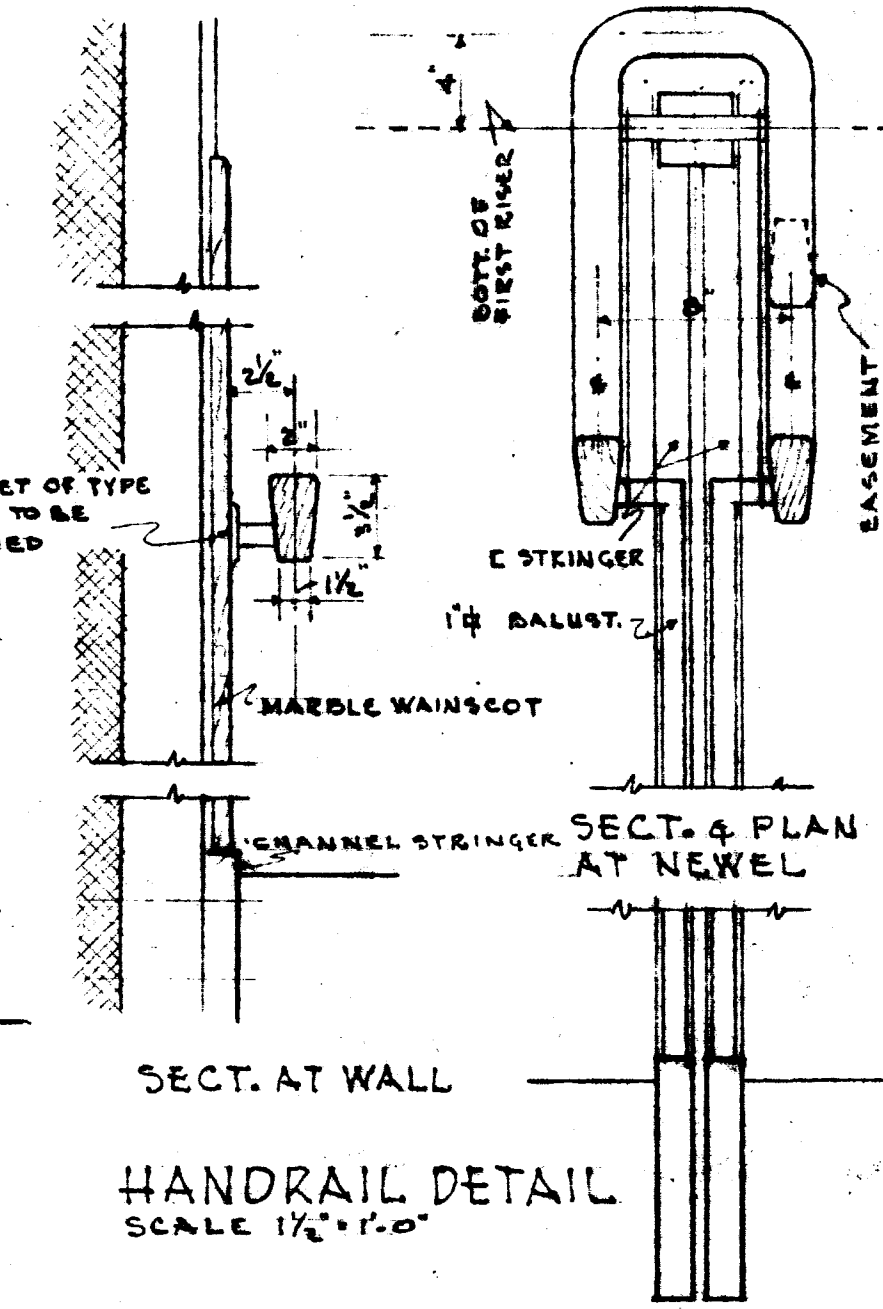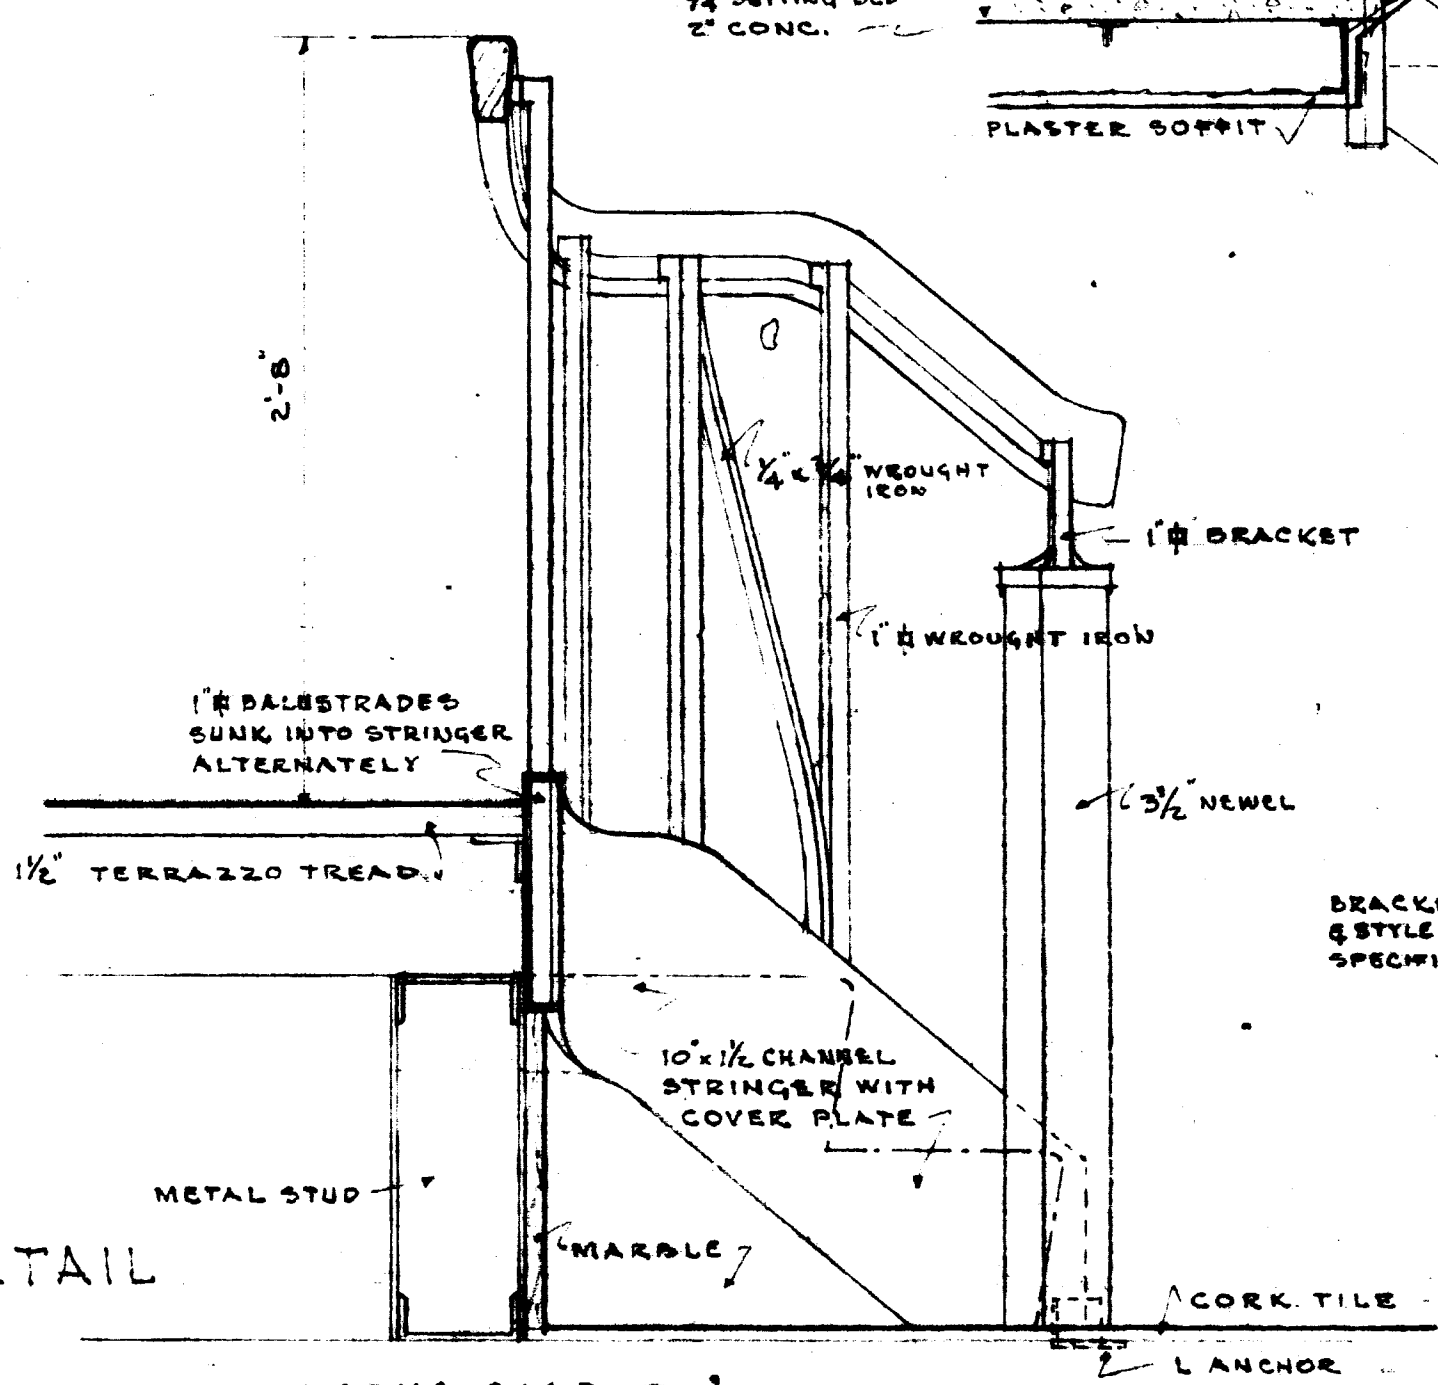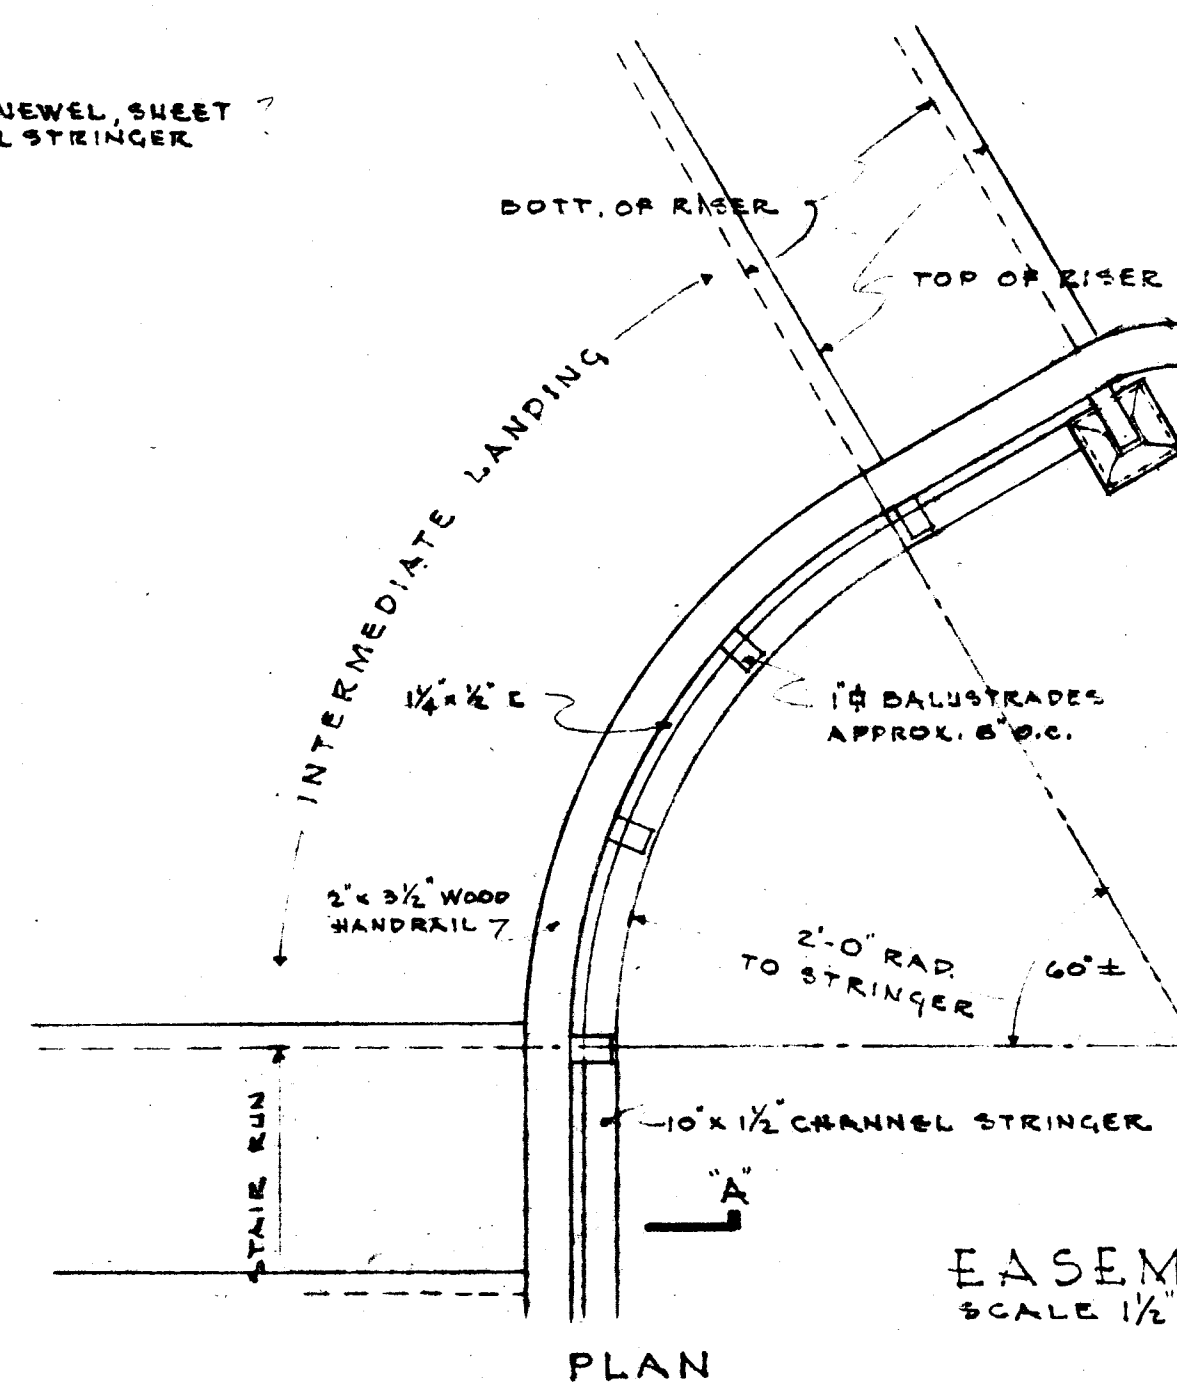

SCHUTZ & GOODWIN

ARCHITECTS

12 HAYNES STREET HARTFORD CONN.

JOB NO. 531A DATE 6/15/54

DRAWN BY J.A.B.

CHECKED BY D.R.H. & H.S.G.

BUILDING FOR THE HARTFORD PUBLIC LIBRARY CITY OF HARTFORD-OWNER

