

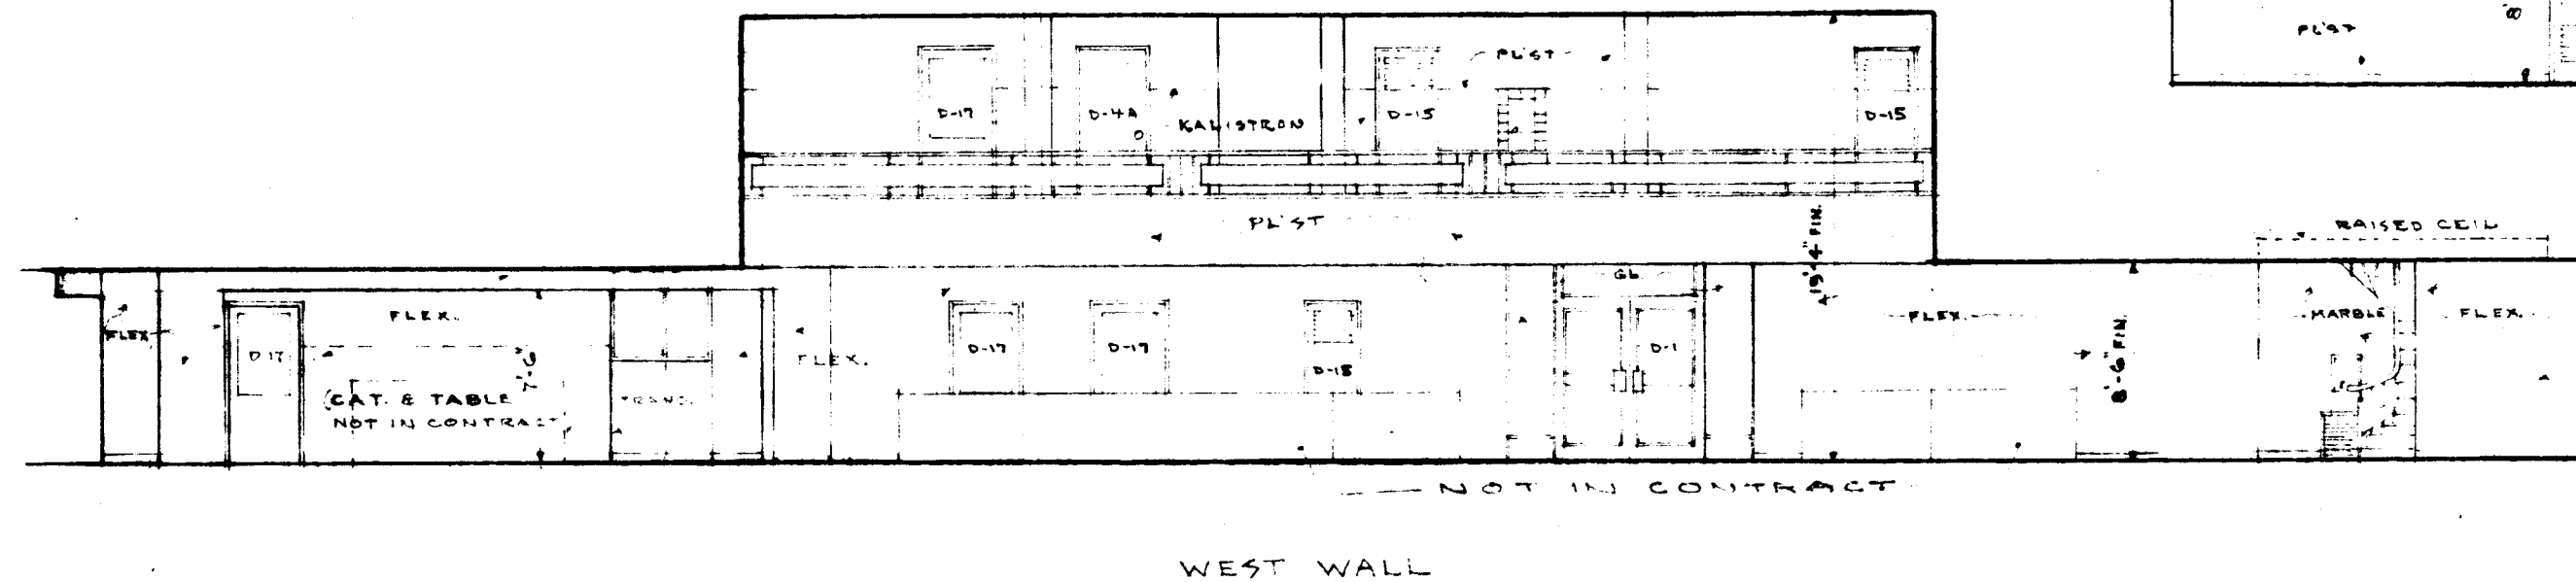
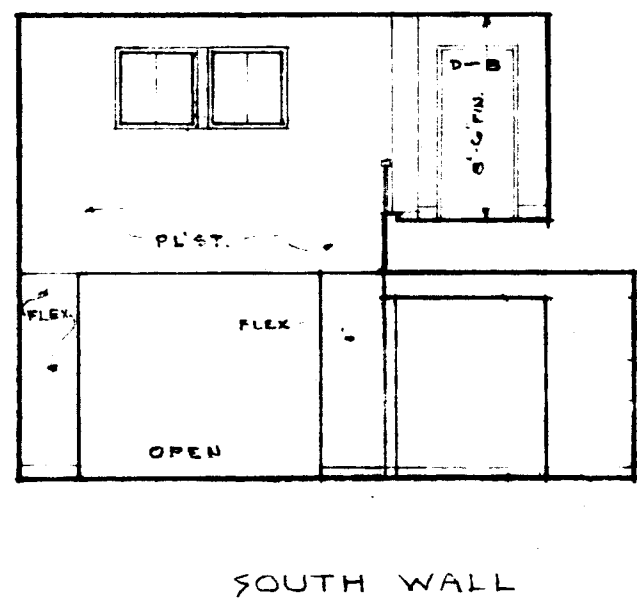
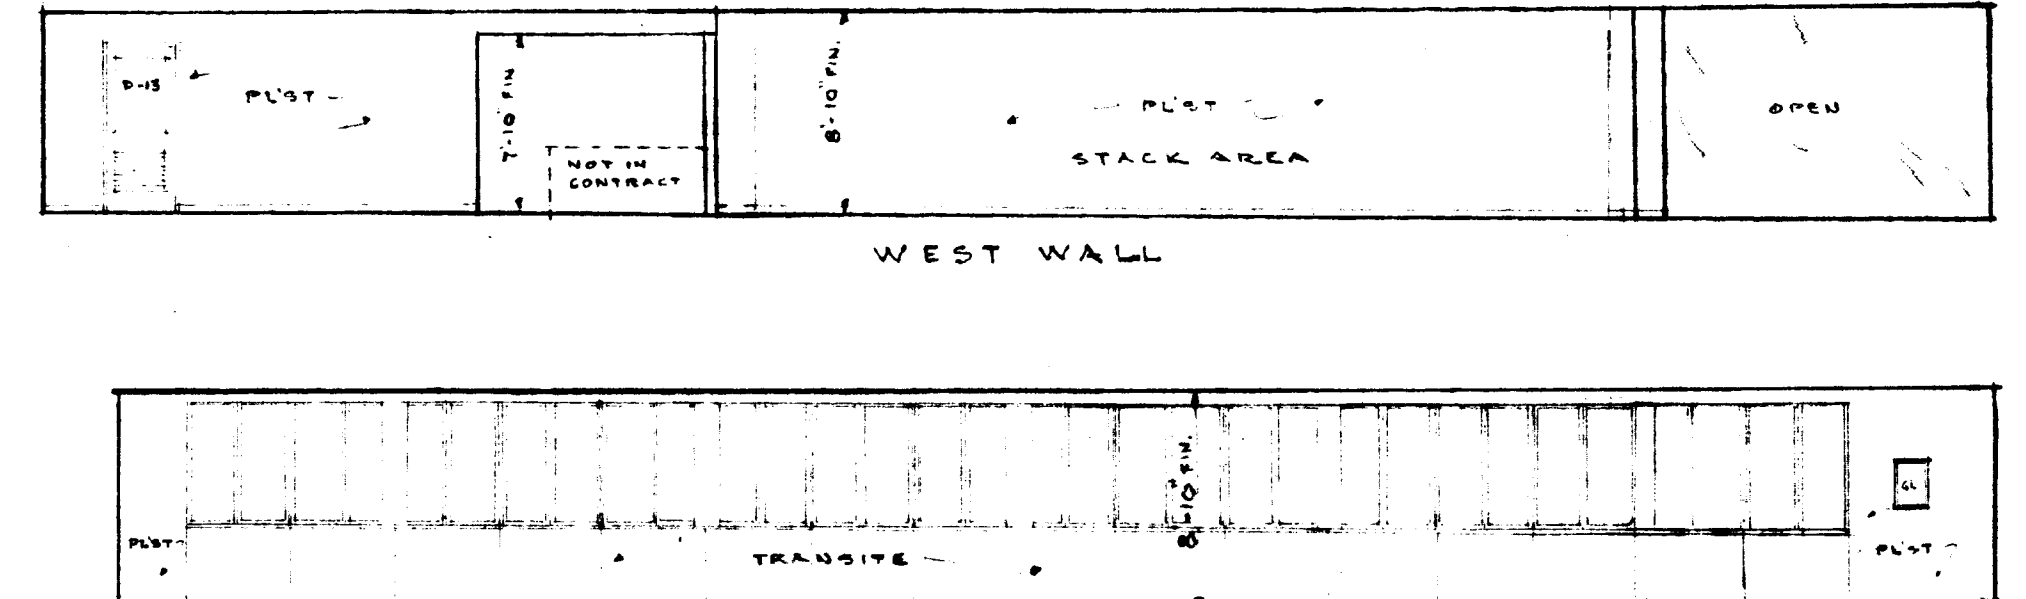
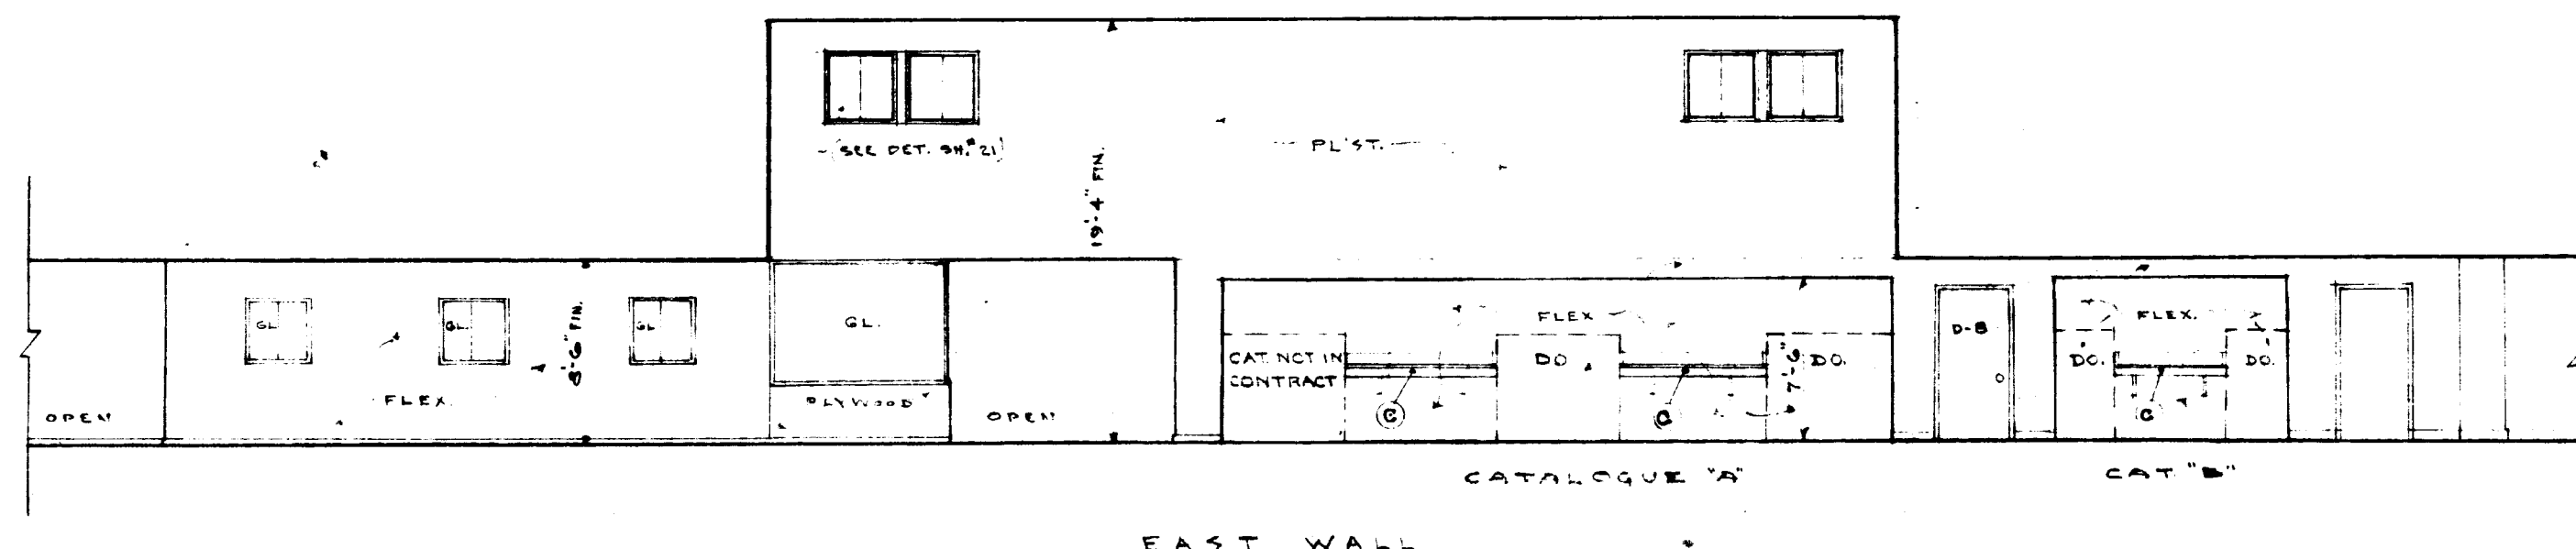
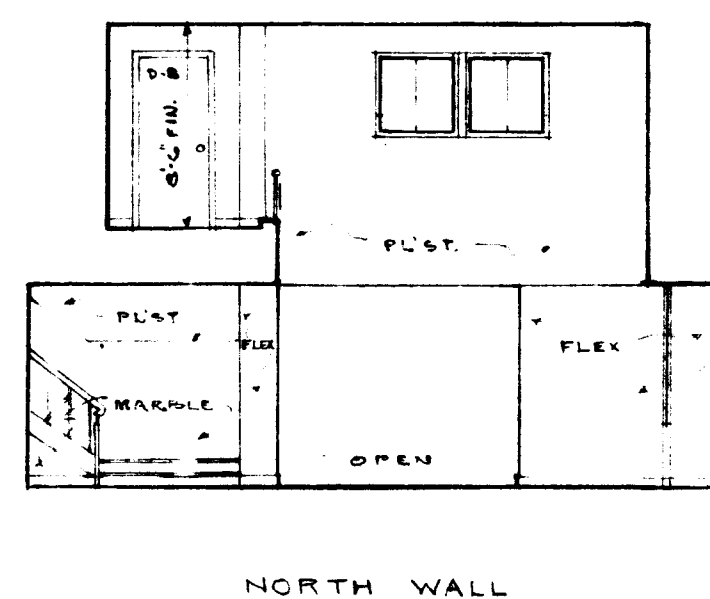
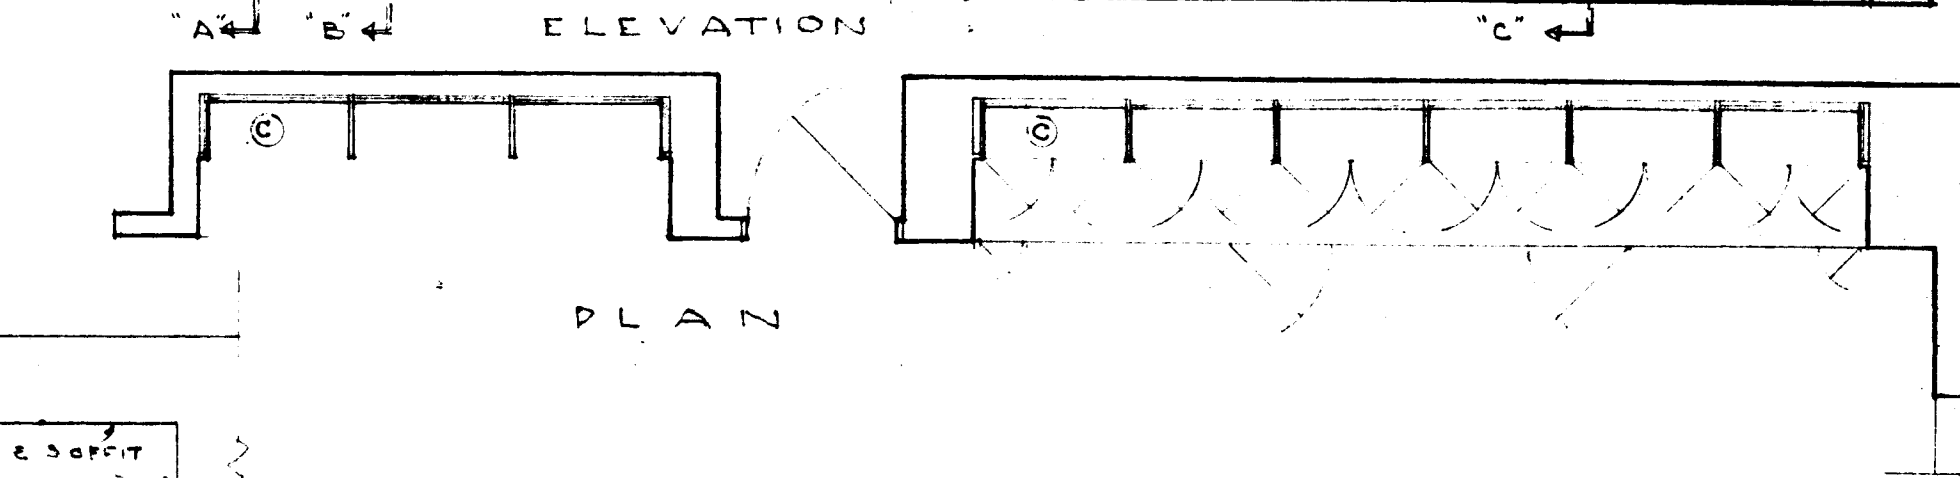


ART ROOM ELEVATIONS

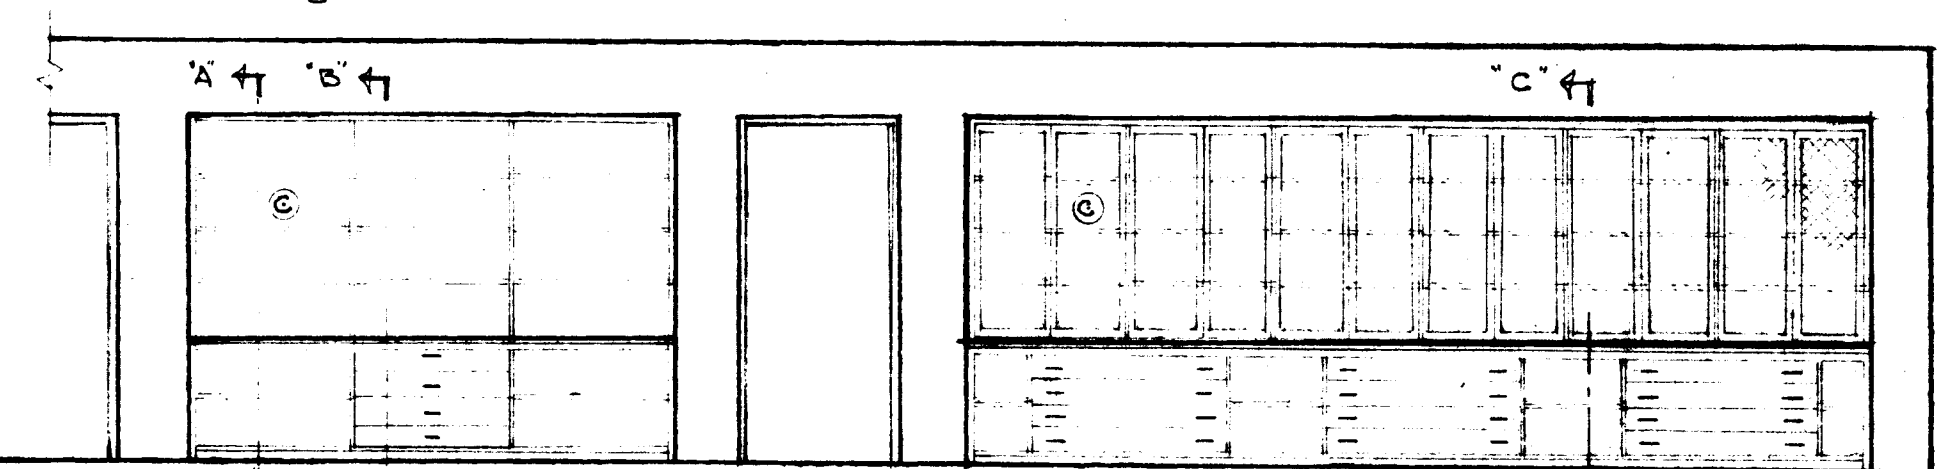

T.C. BOOK STOR. IN ART ROOM





SCALE 1/4" = 1'-0"

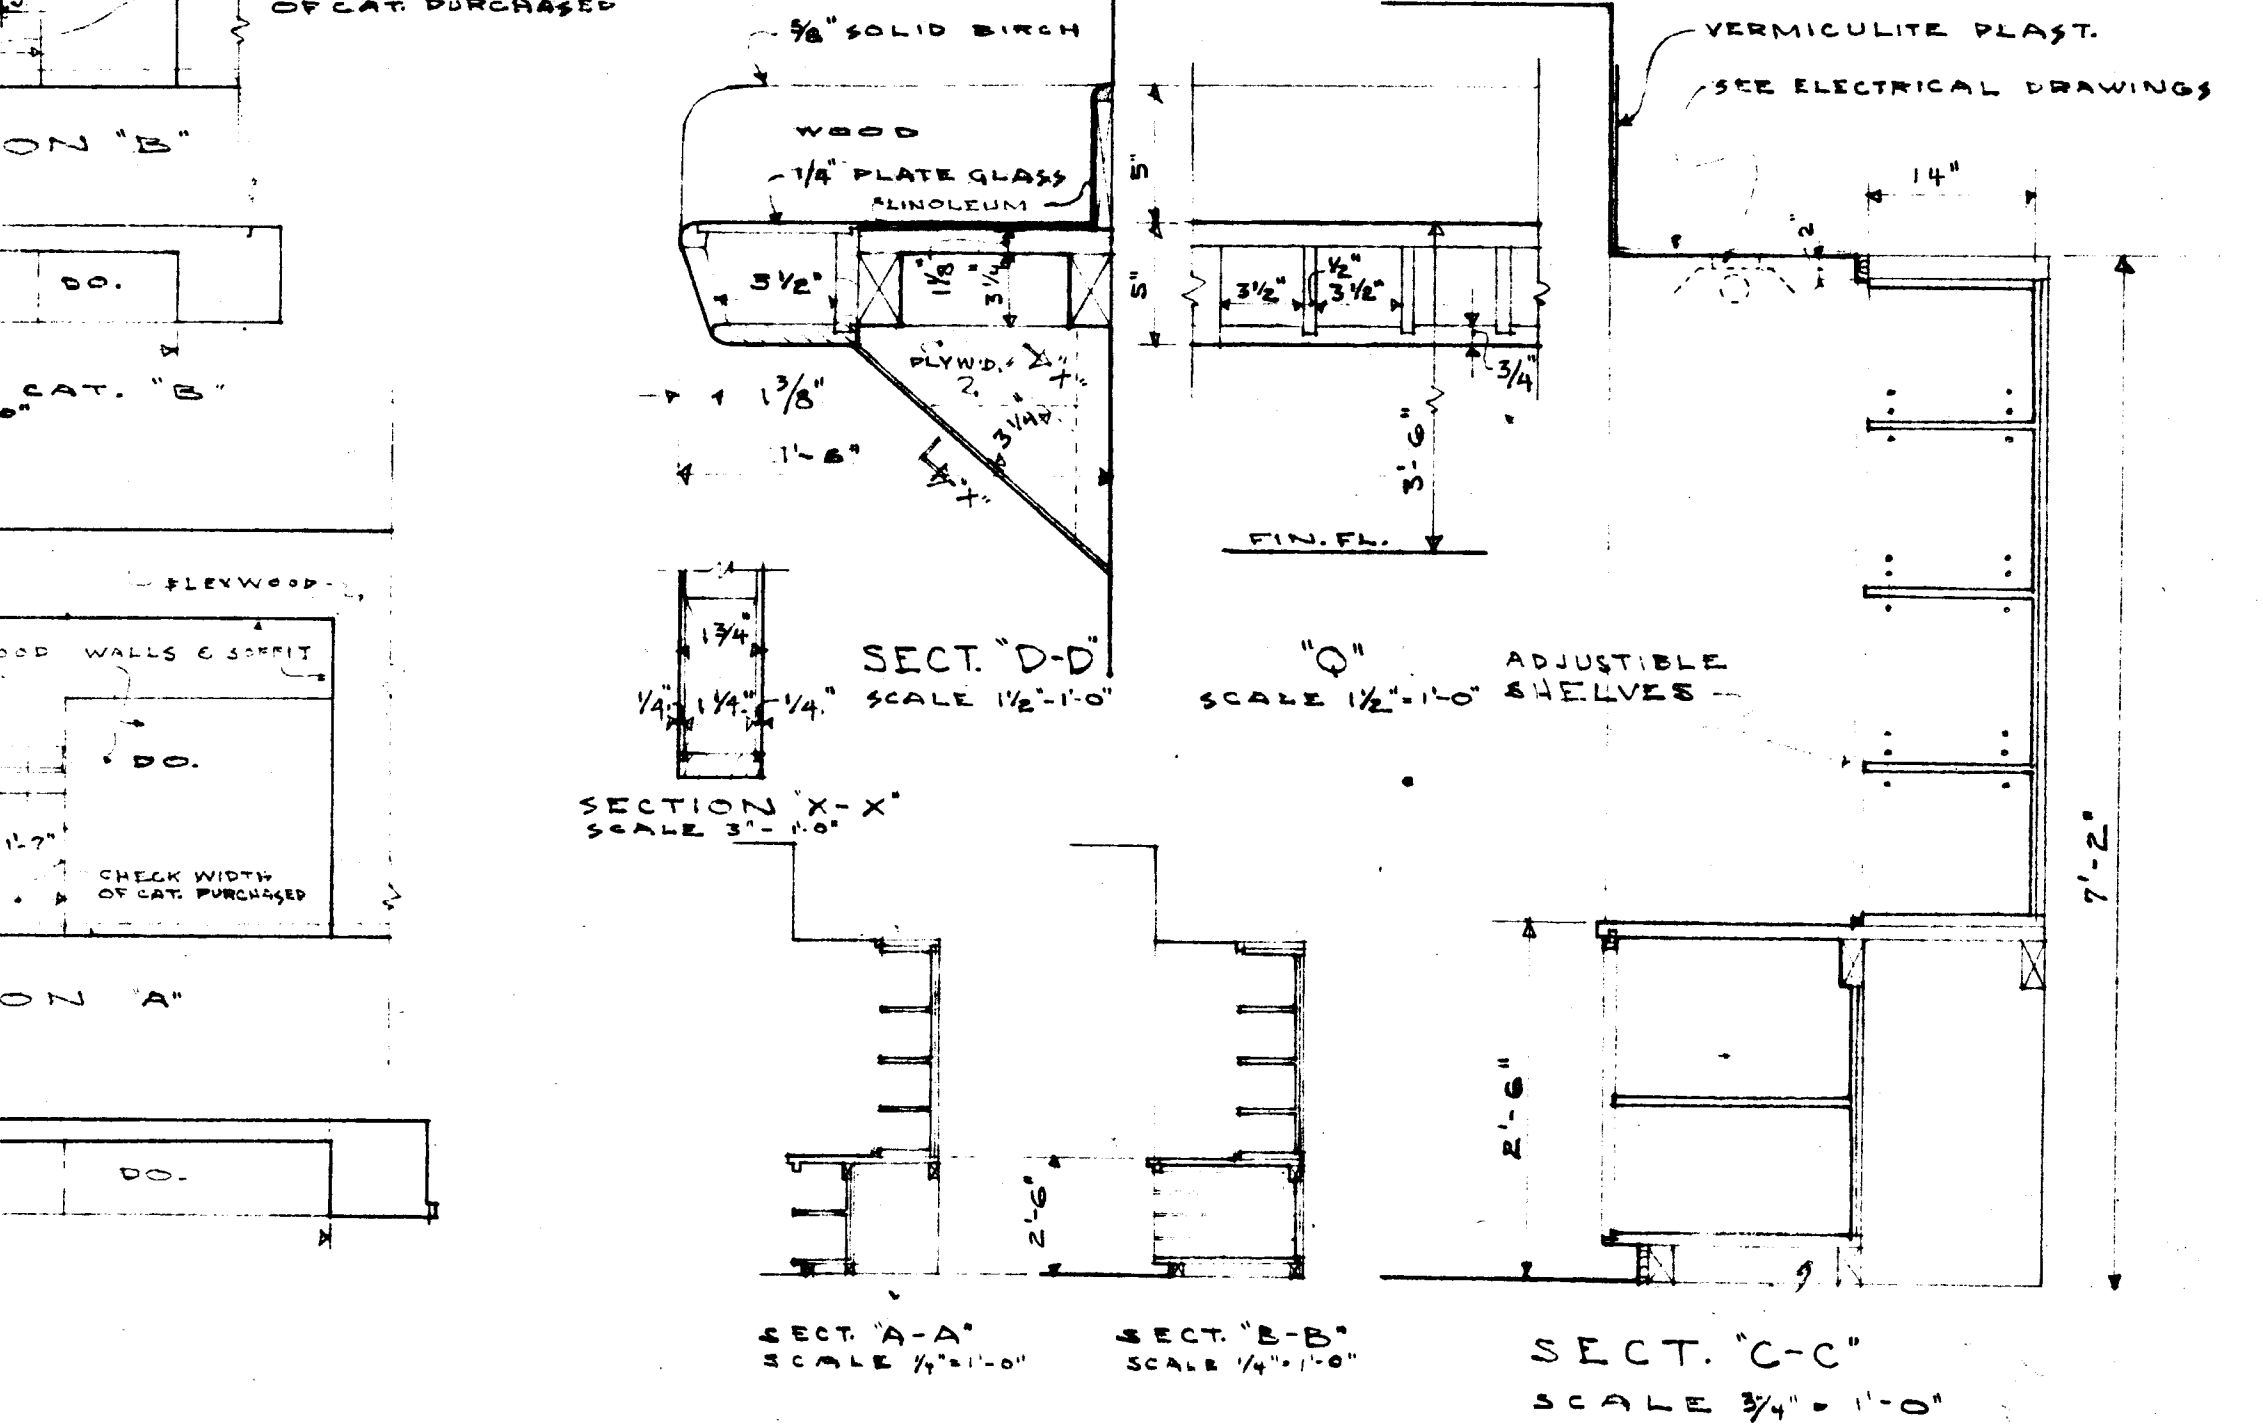

LOBBY & CIRCULATION ELEVATIONS


SCALE 1/8" = 1'-0"

NOTE - SEE SHEET 726 FOR DETAIL OF METAL SCREEDS TO RECEIVE END OF FLEXWOOD BOTH VERTICALLY & HORIZONTALLY

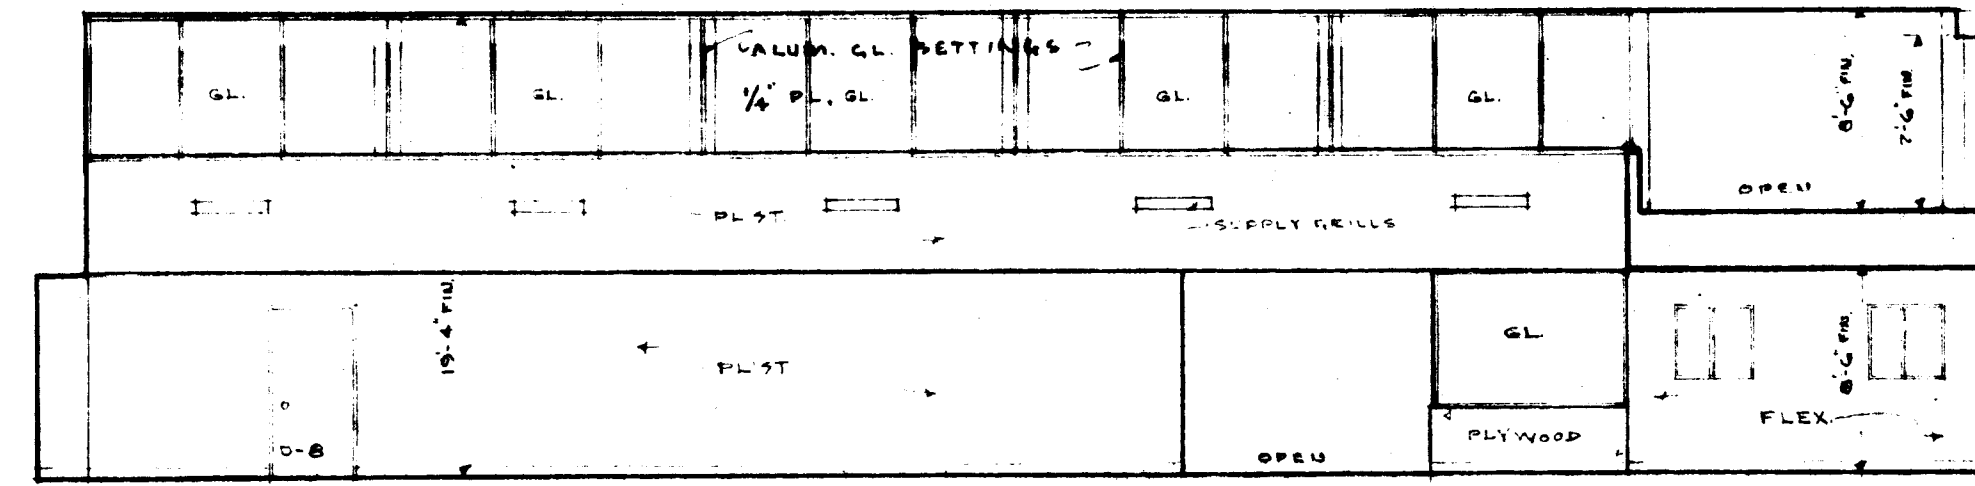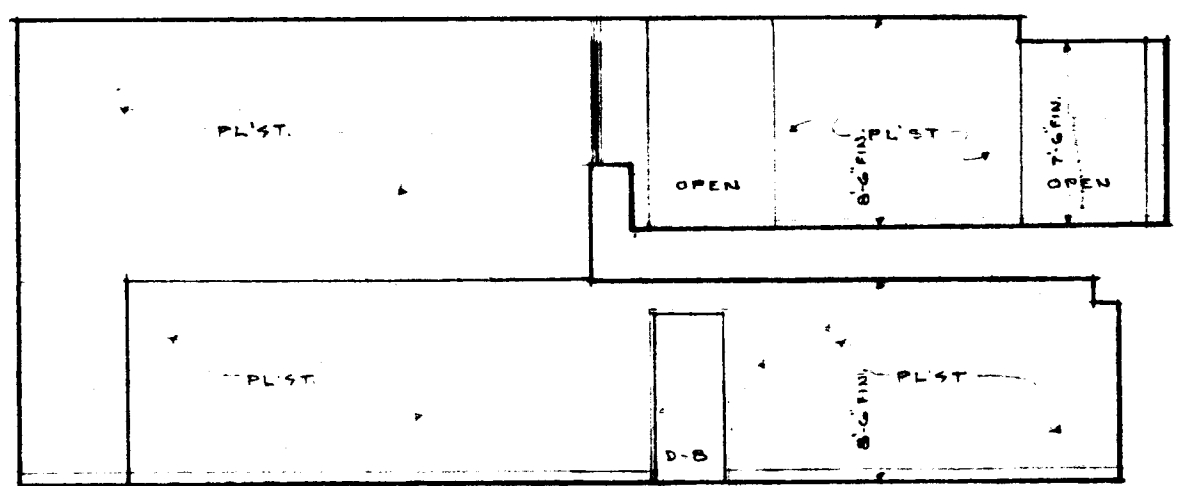
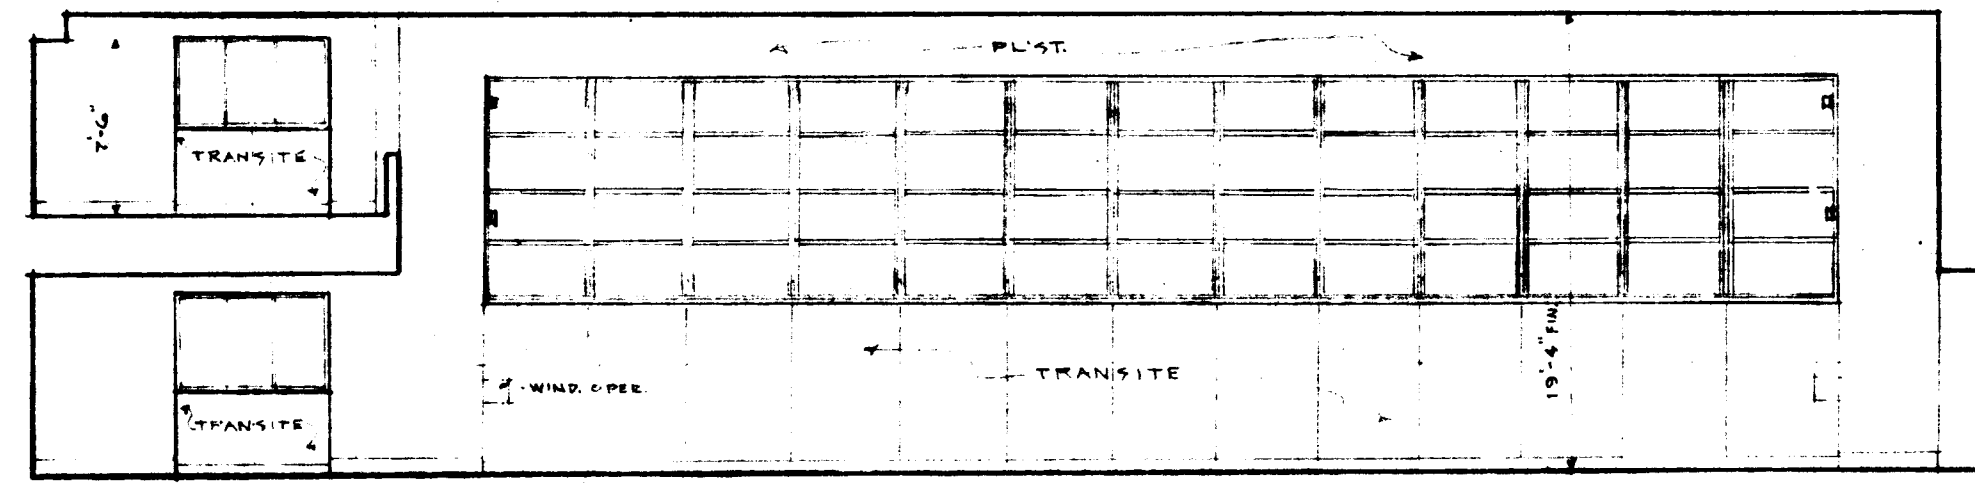
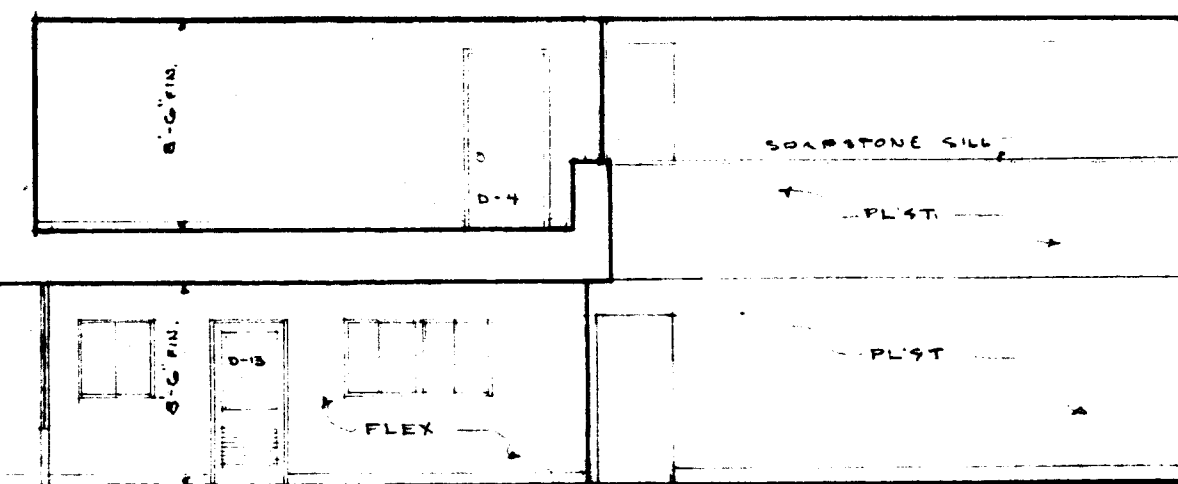


REFERENCE ROOM ELEVATIONS

SCALE 1/8" = 1'-0"


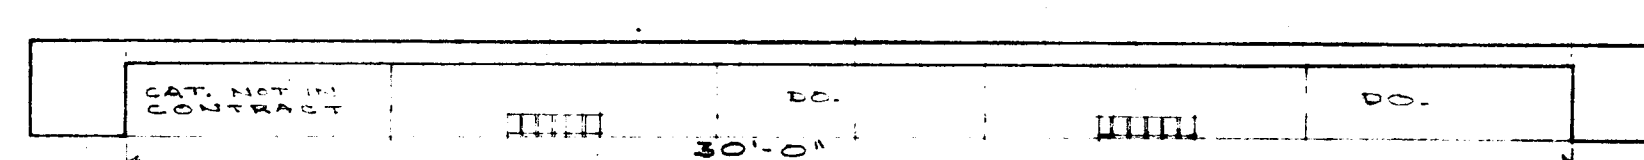


CATALOGUES IN LOBBY

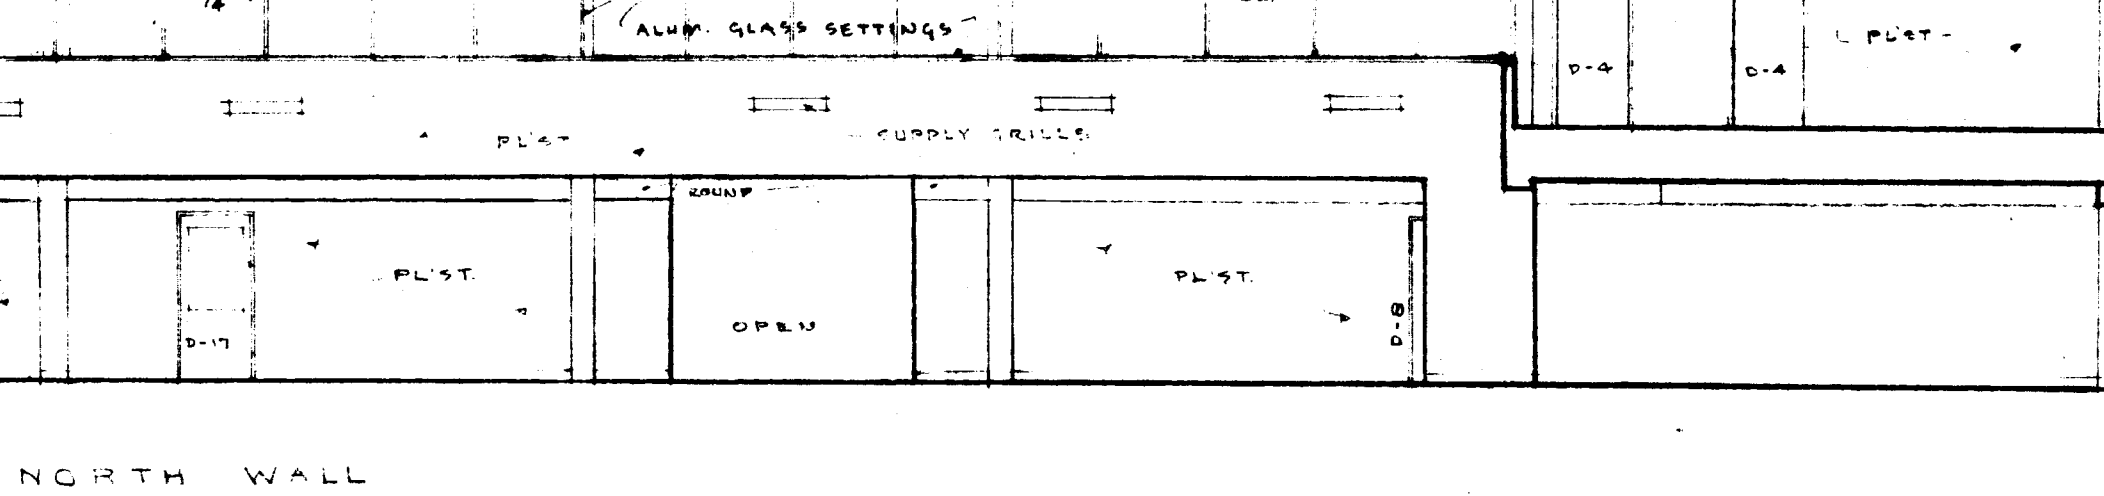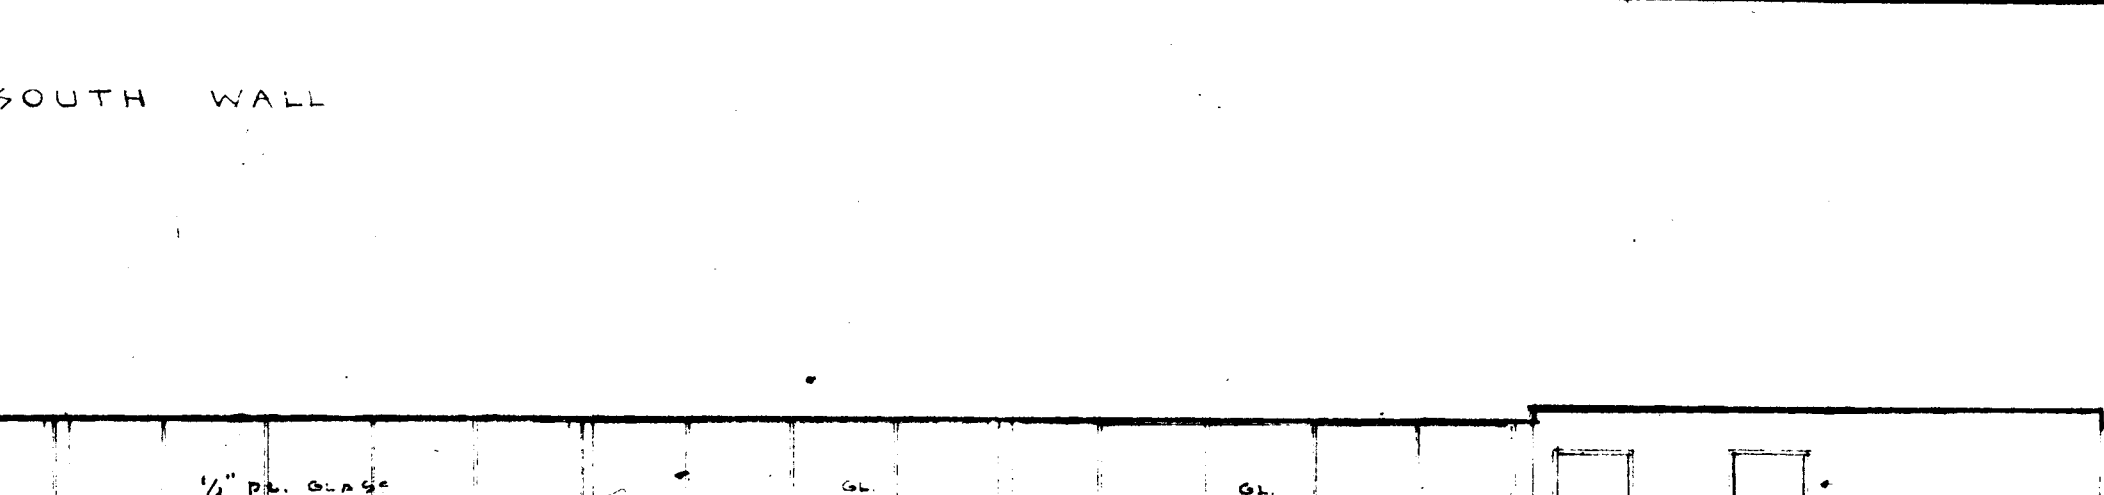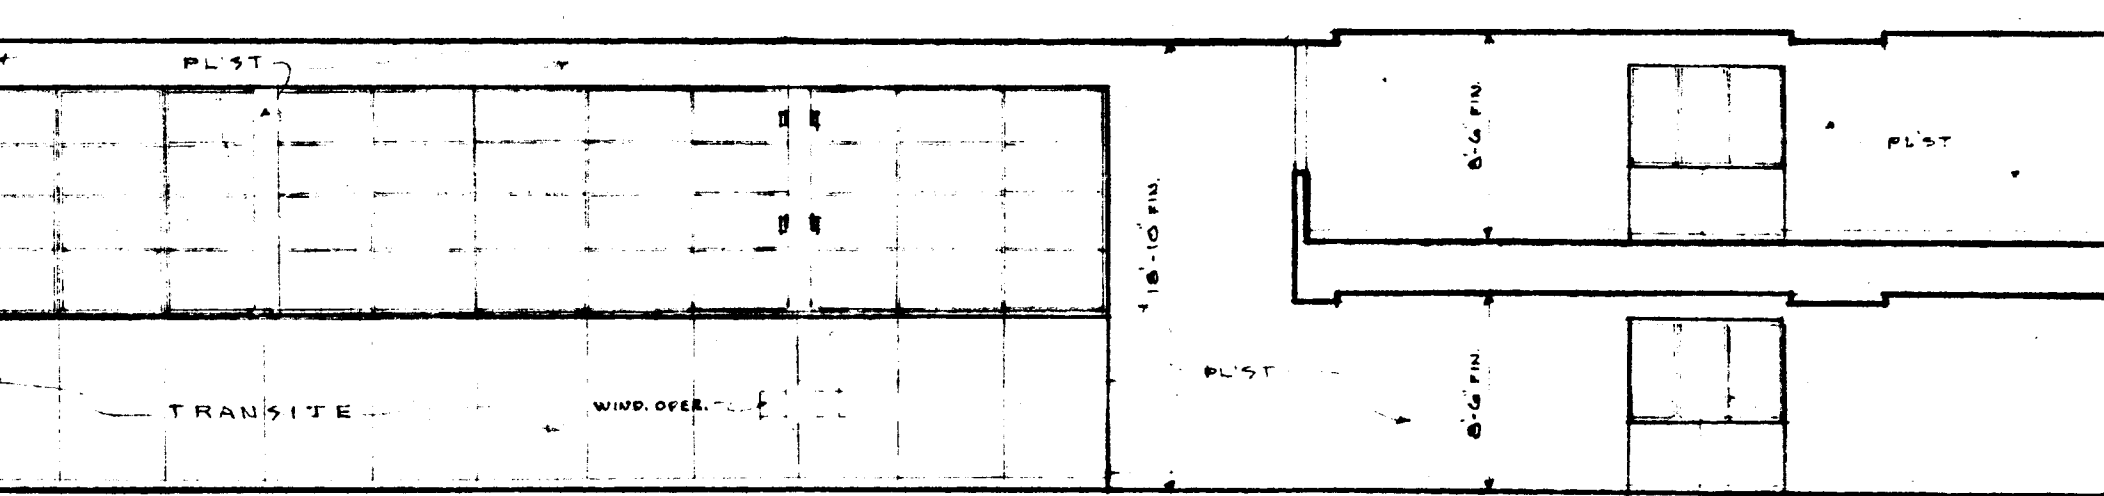

OPEN SHELF ROOM ELEVATIONS

SCALE 1/8" = 1'-0"

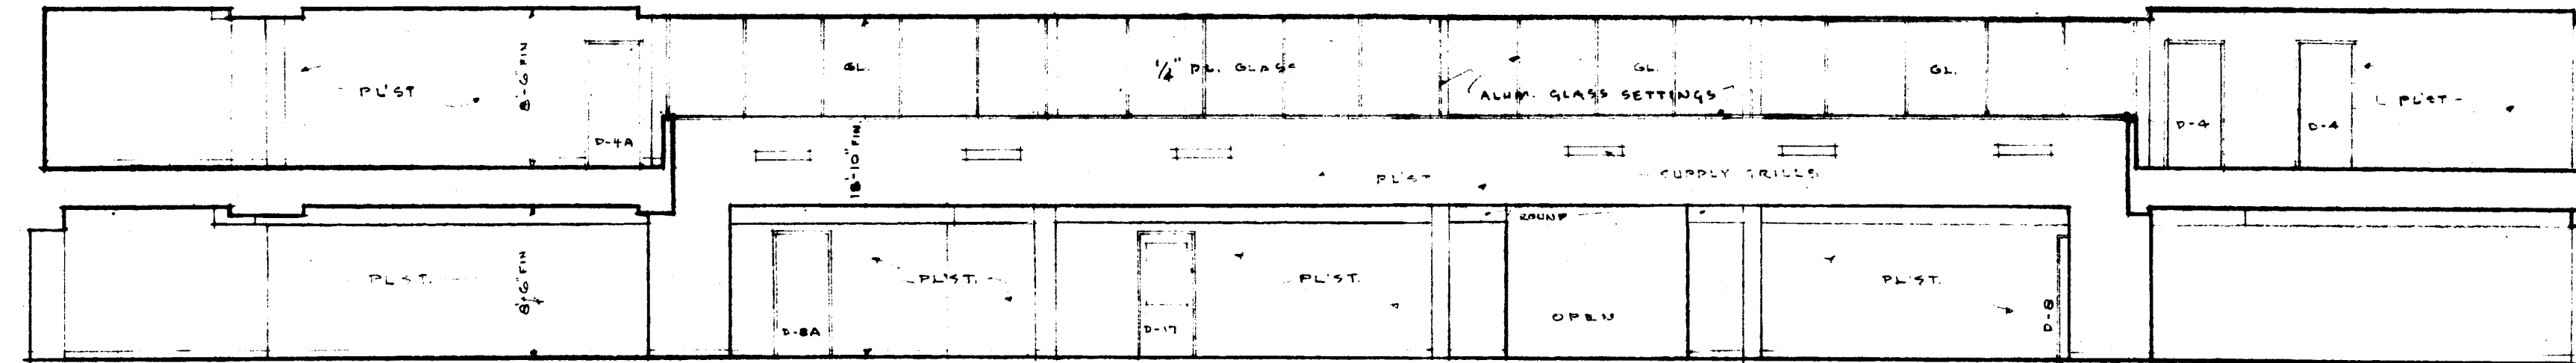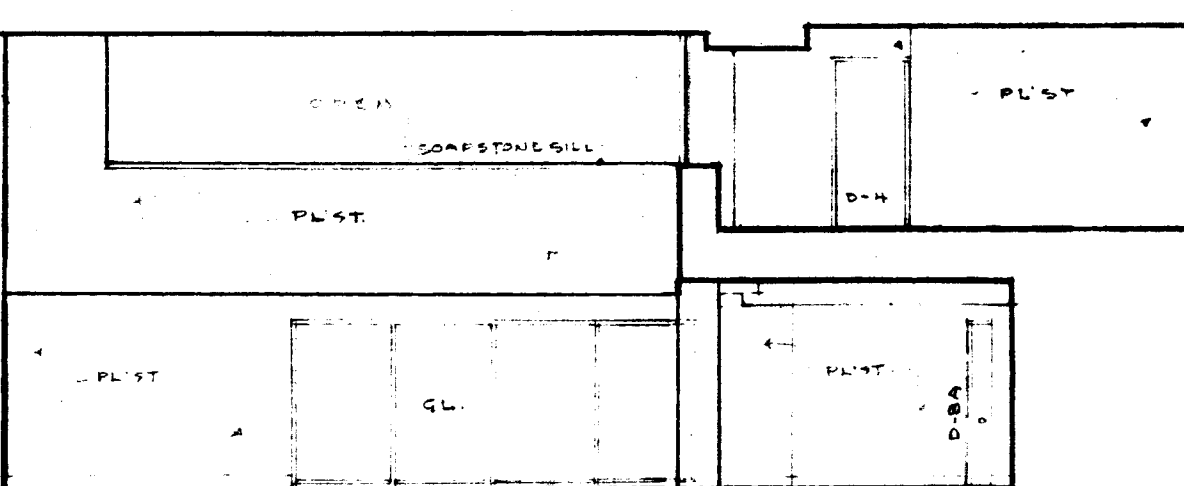

SCHUTZ & GOODWIN ARCHITECTS

12 HAYNES STREET HARTFORD CONN.

JOB NO. DATE 6/15/54

531A DRAWN BY B.G.W.

SHEET NO. TRACED BY B.G.W.

22 CHECKED BY B.G.W. & H.S.G.

BUILDING FOR THE HARTFORD PUBLIC LIBRARY

CITY OF HARTFORD - OWNER

