




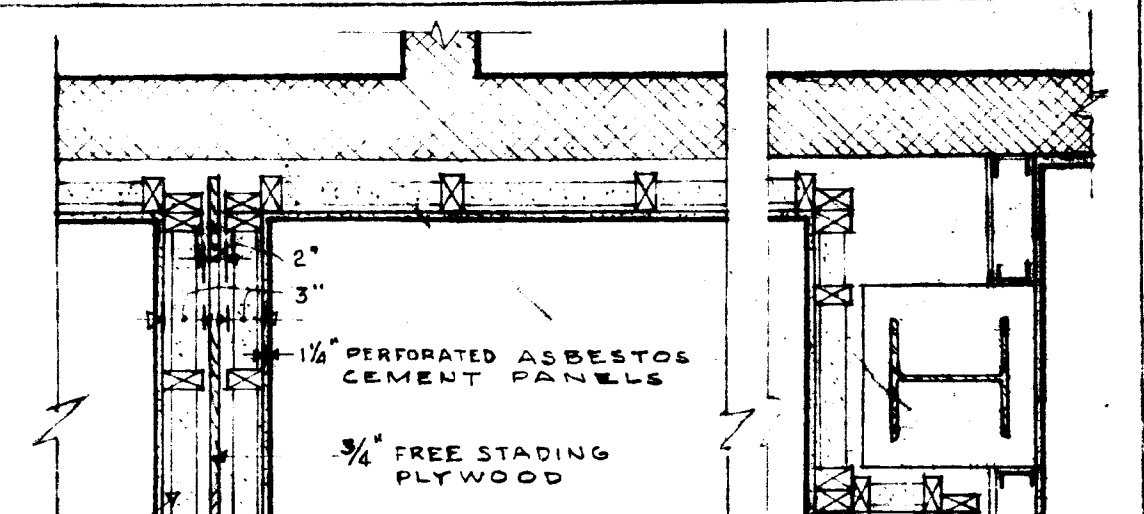


SECT "C-C" TYP. COND. AT DR'W'RS
SCALE $\frac{3}{4}$ "-1'-0"

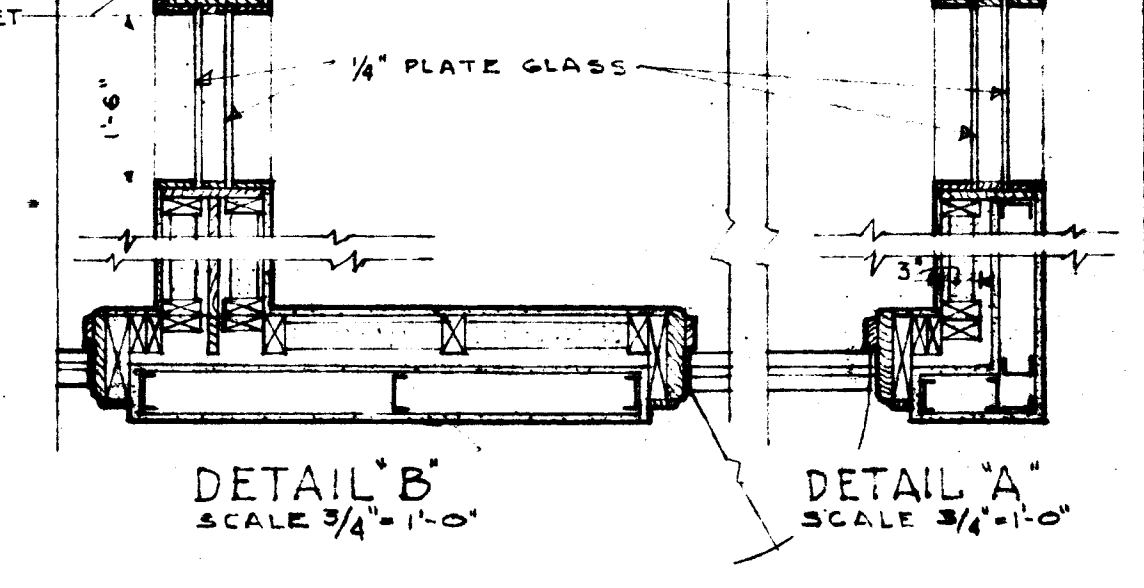


AUDIO - VISUAL BOOTHS - PLAN, ELEVATION & SECTIONS

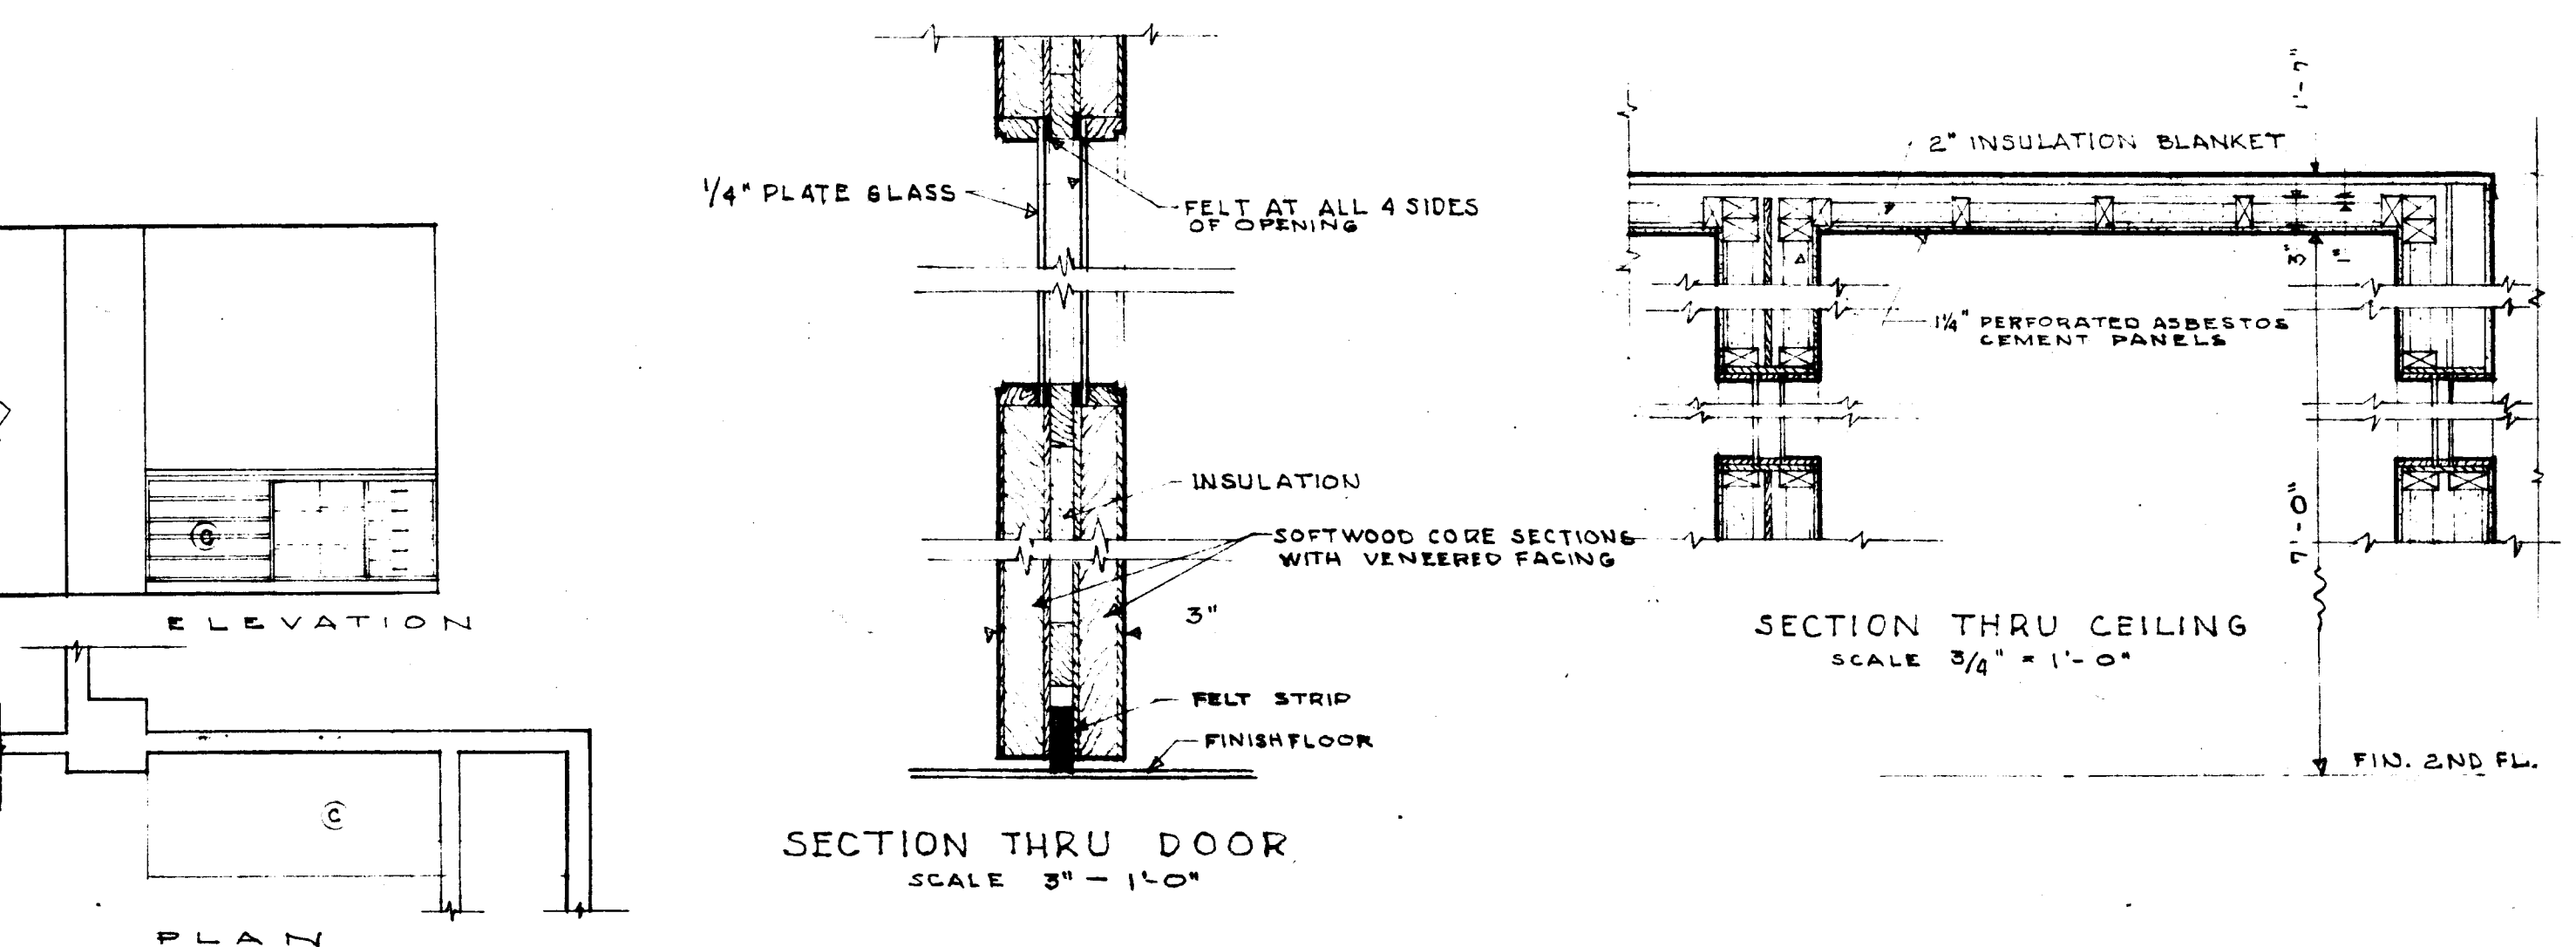

CABINETS IN ART WORK R'M.
SCALE $\frac{1}{4}" = 1' - 0"$

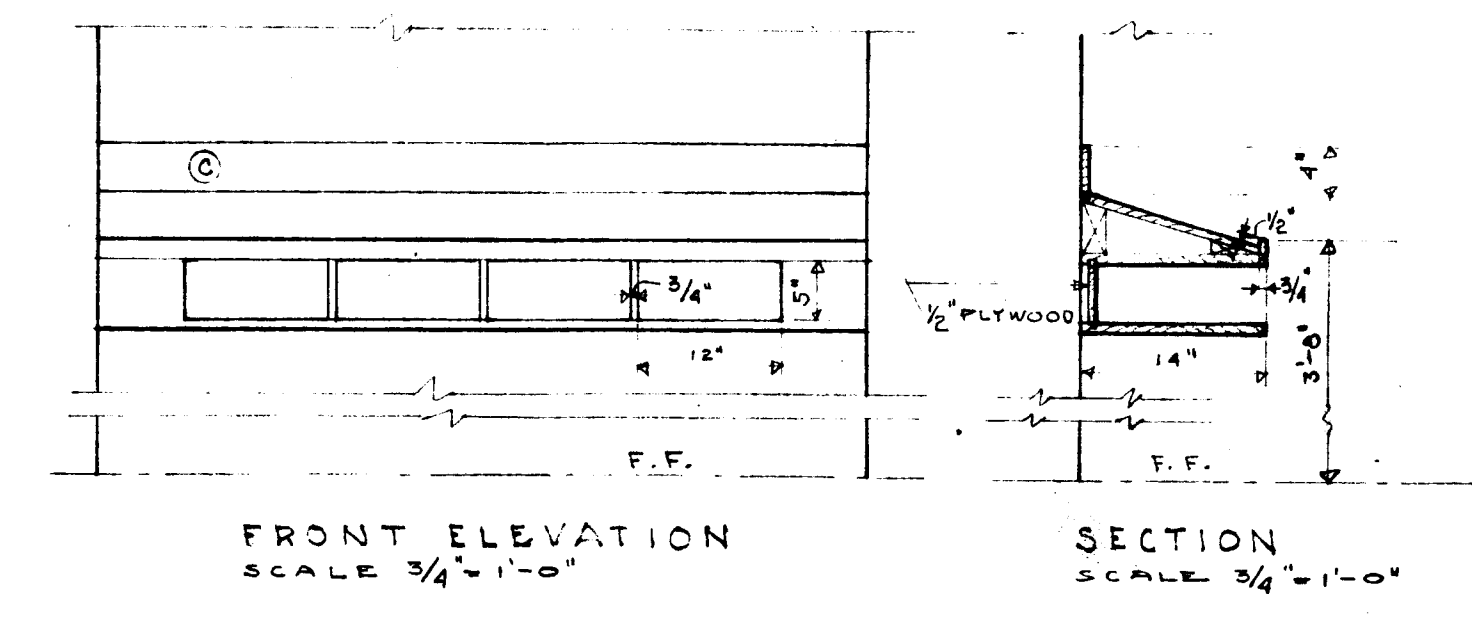

DETAIL OF TELEPHONE SHELF

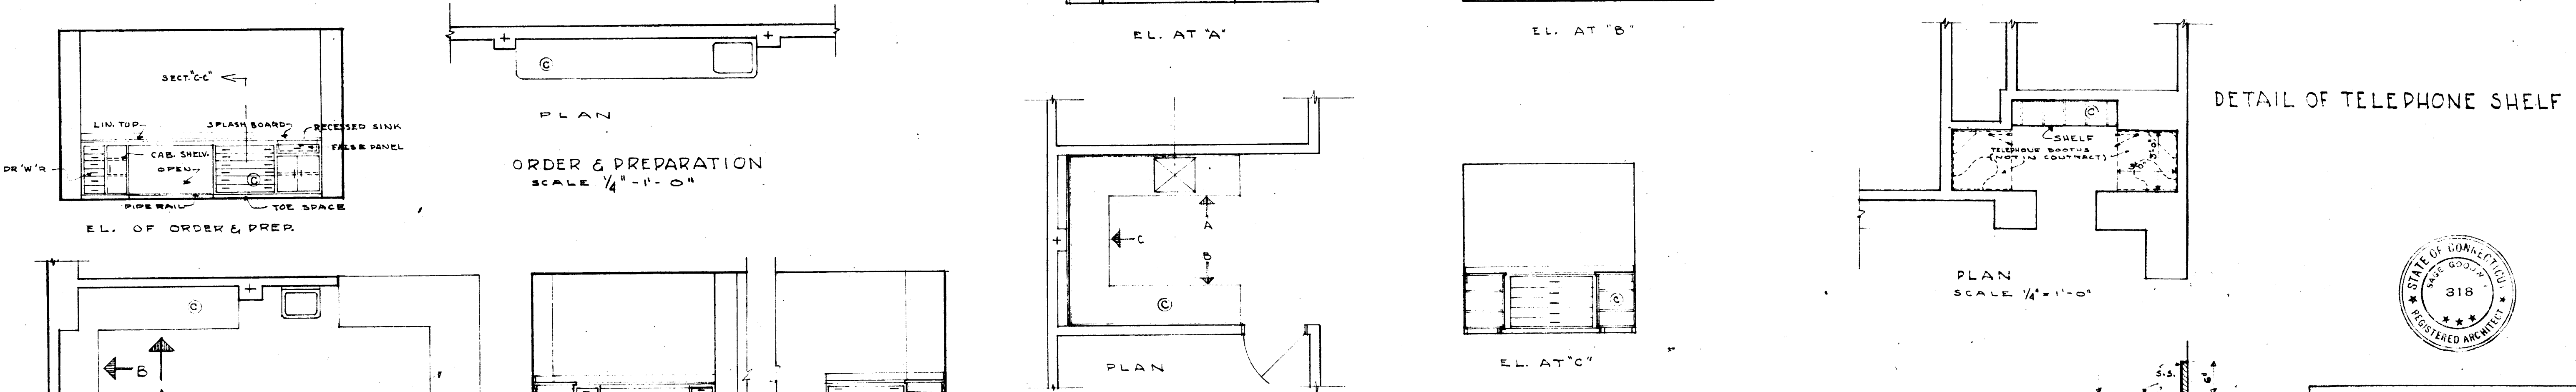

CHILDREN'S WORK ROOM
SCALE 1/4" = 1'-0"

