
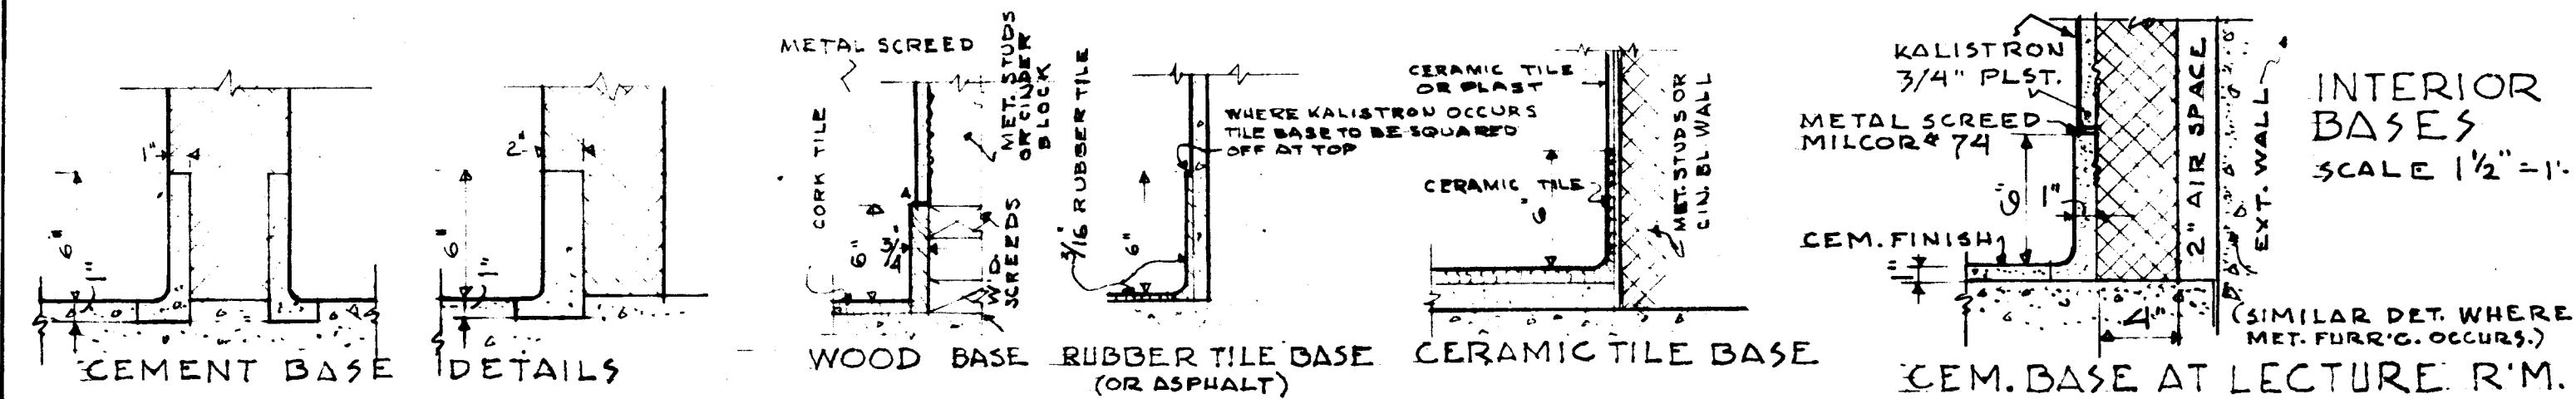


ROOM FINISH SCHEDULE

[illegible]

GENERAL NOTES ON SCHEDULES:

- 1) CEMENT BASES TO BE COLORED SAME AS CEMENT FLS.
- 2) ROOM HT. GIVEN IS GENERAL R'M. HT. CONSULT PLANS FOR FURRED BEAMS, DUCTS ETC.
- 3) ACOUSTIC PLST. REQUIRES NO PAINTING.

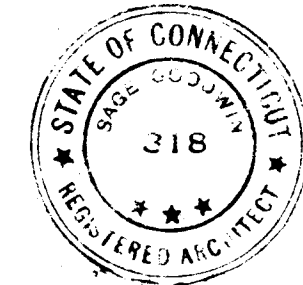

SCHUTZ & GOODWIN
ARCHITECTS
12 HAYNES STREET HARTFORD CONN.

JOB NO. DATE 6/15/54
53-1A DRAWN BY H.L.S., P.E.
SHEET NO. TRACED BY _____
25 CHECKED BY H.L.S.

**BUILDING FOR
THE HARTFORD PUBLIC LIBRARY
CITY OF HARTFORD - OWNER**