




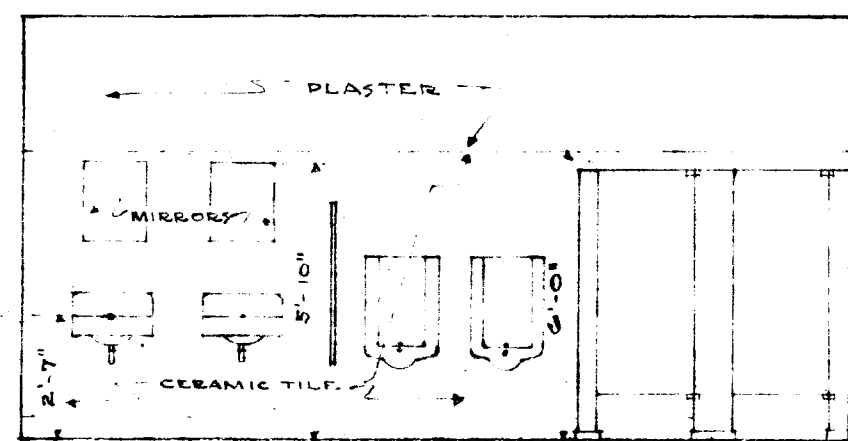


ELEVATION OF MEN'S TOILET AT SECOND FL.  
(TYPICAL FOR ALL TOILETS)  
SCALE 1/4" = 1'-0"

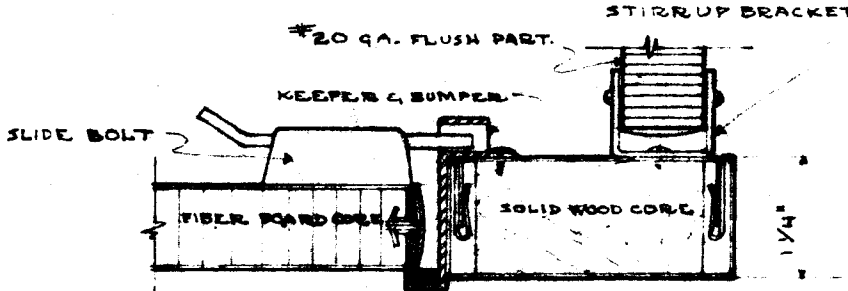


SECTION THRU DOOR, PILASTER & PANEL.  
1/2 FULL SIZE

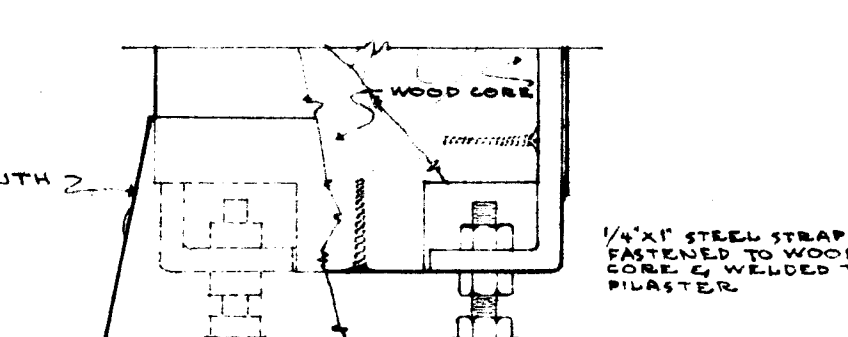


SECTION THRU FLOOR CONNECTION  
1/2 FULL SIZE

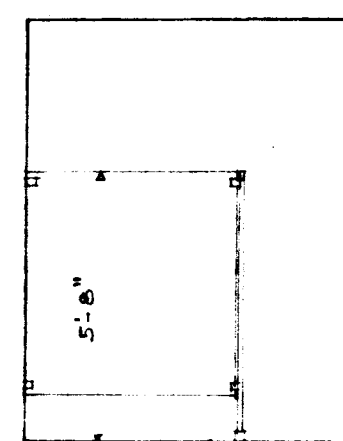


SIDE ELEV.

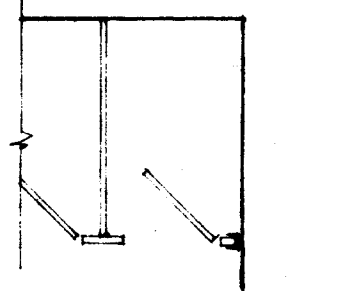


PLAN

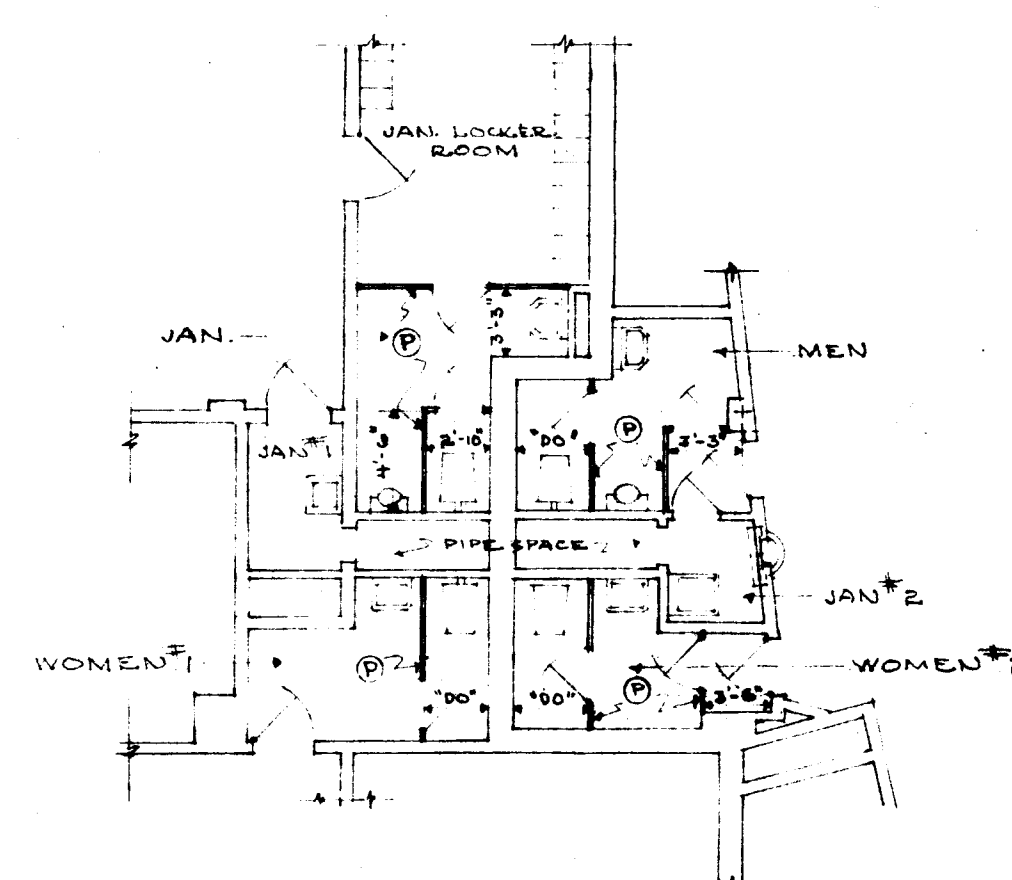


BASEMENT

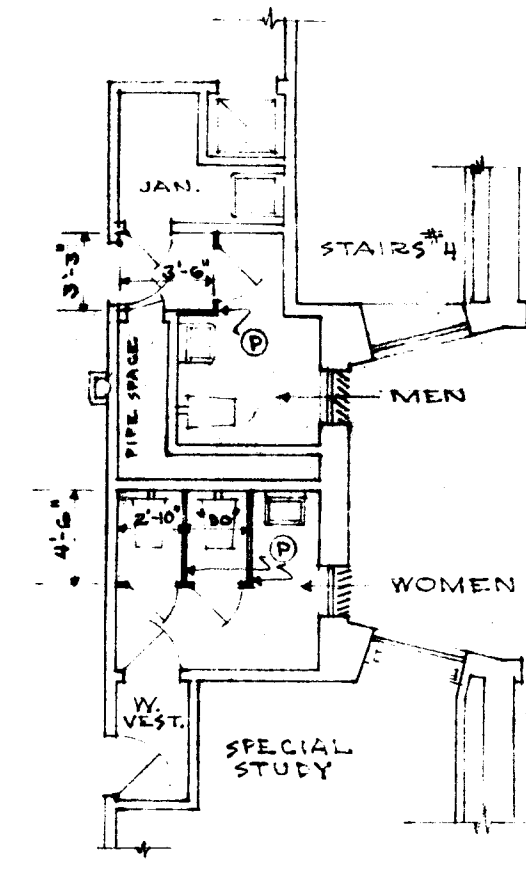


MEZZANINE

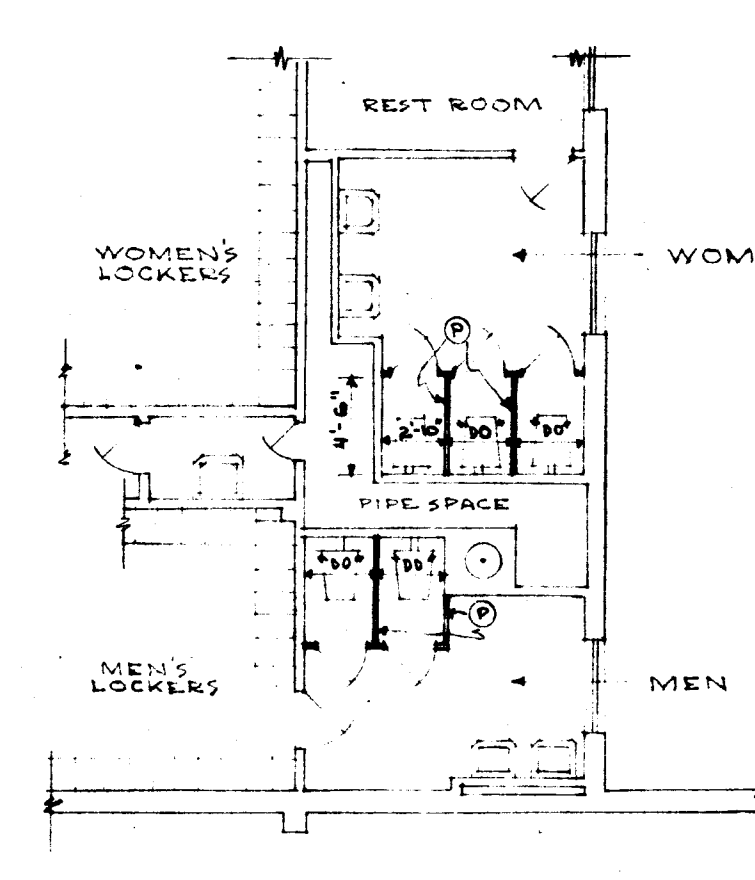

STAFF PENTHOUSE

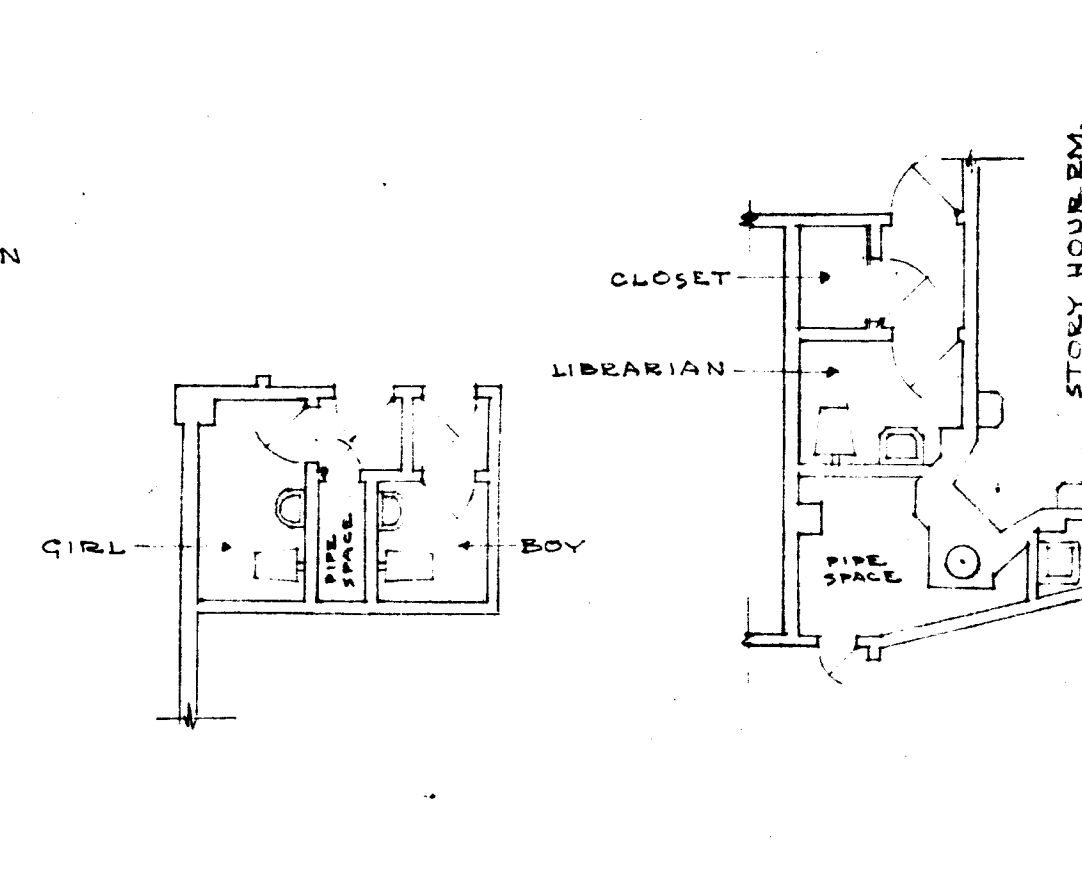


SECOND FLOOR

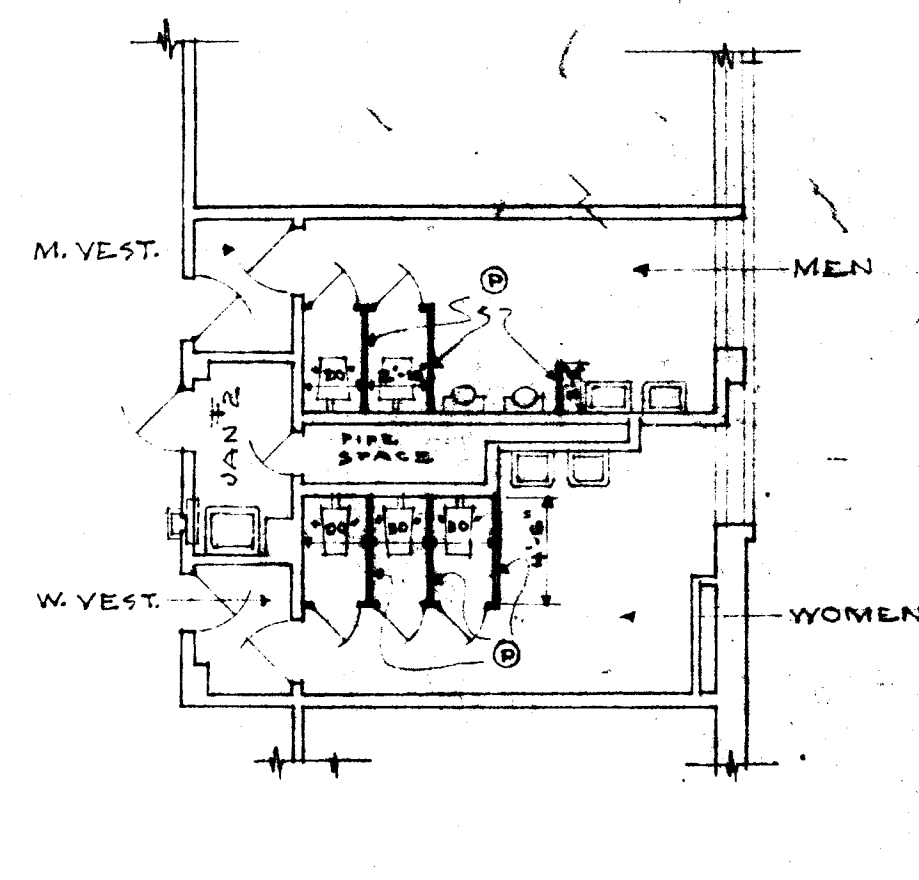


# PLAN OF TOILETS SHOWING METAL PARTITIONS

⊙ INDICATES METAL PARTITIONS


SCALE 1/8" = 1'-0"

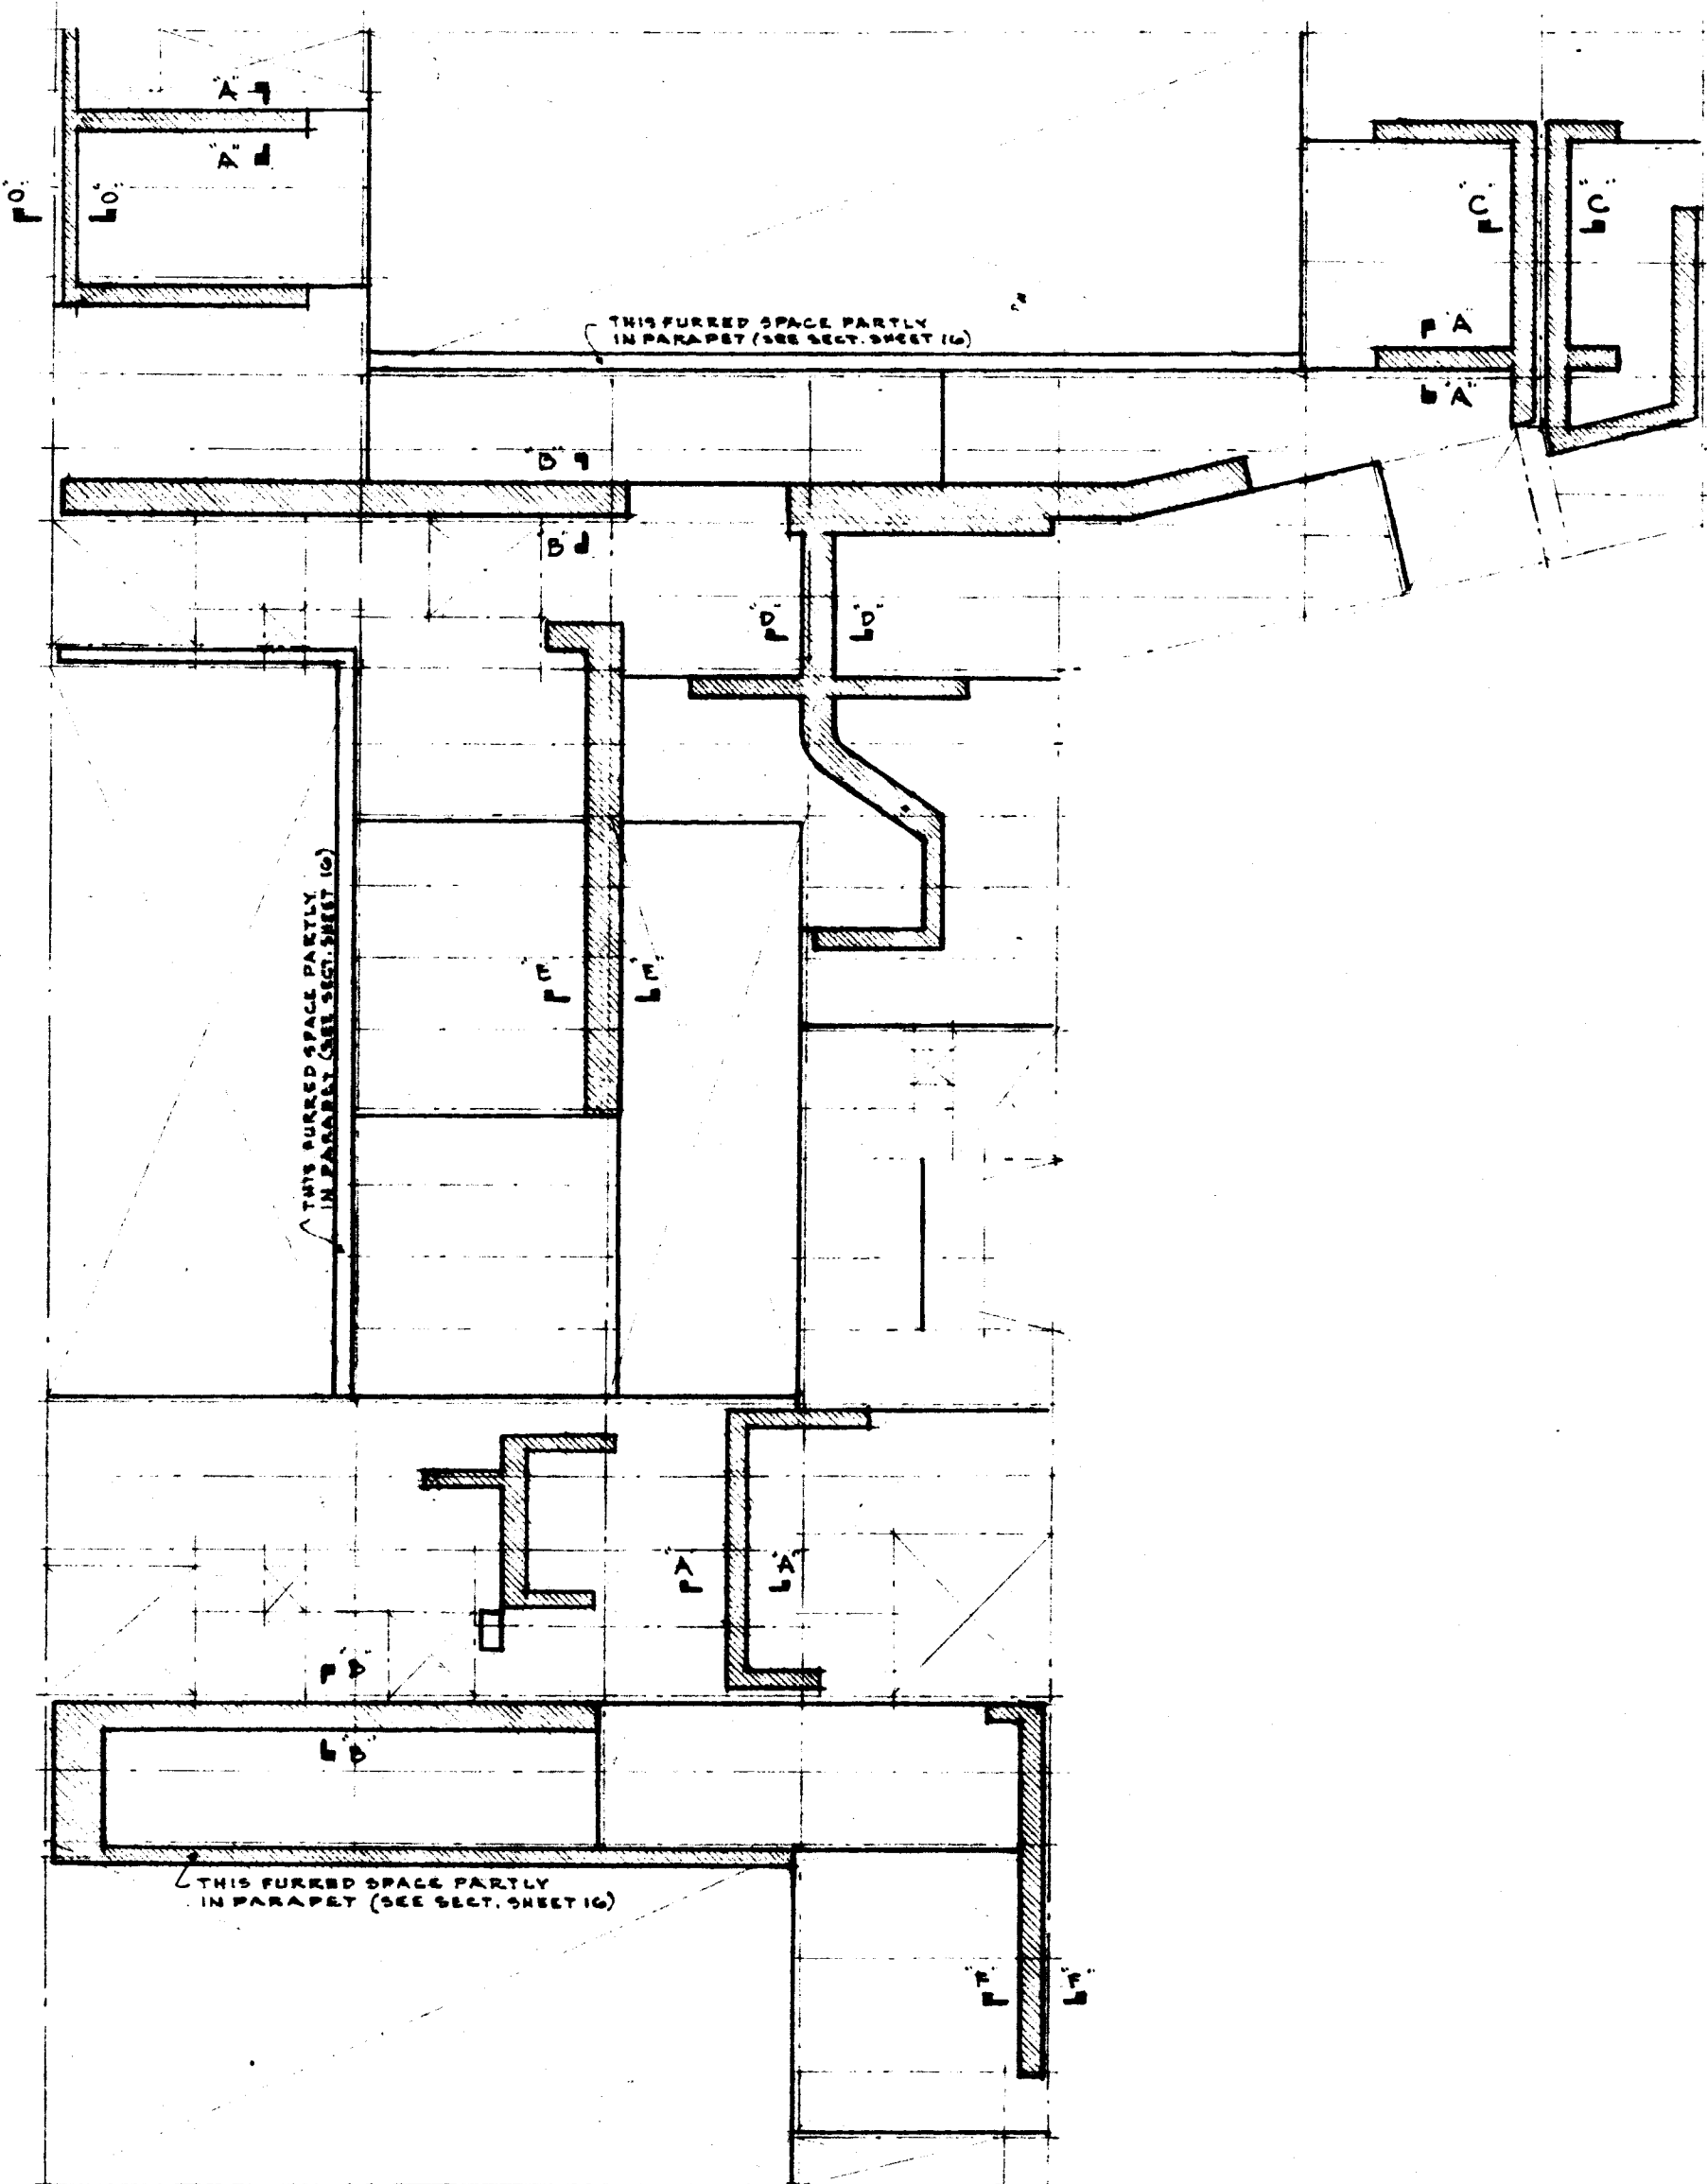

AREA BETWEEN MAIN FLOOR  
CEILING & MEZZ. FLOOR SLAB  
SCALE 1/16" = 1'-0"

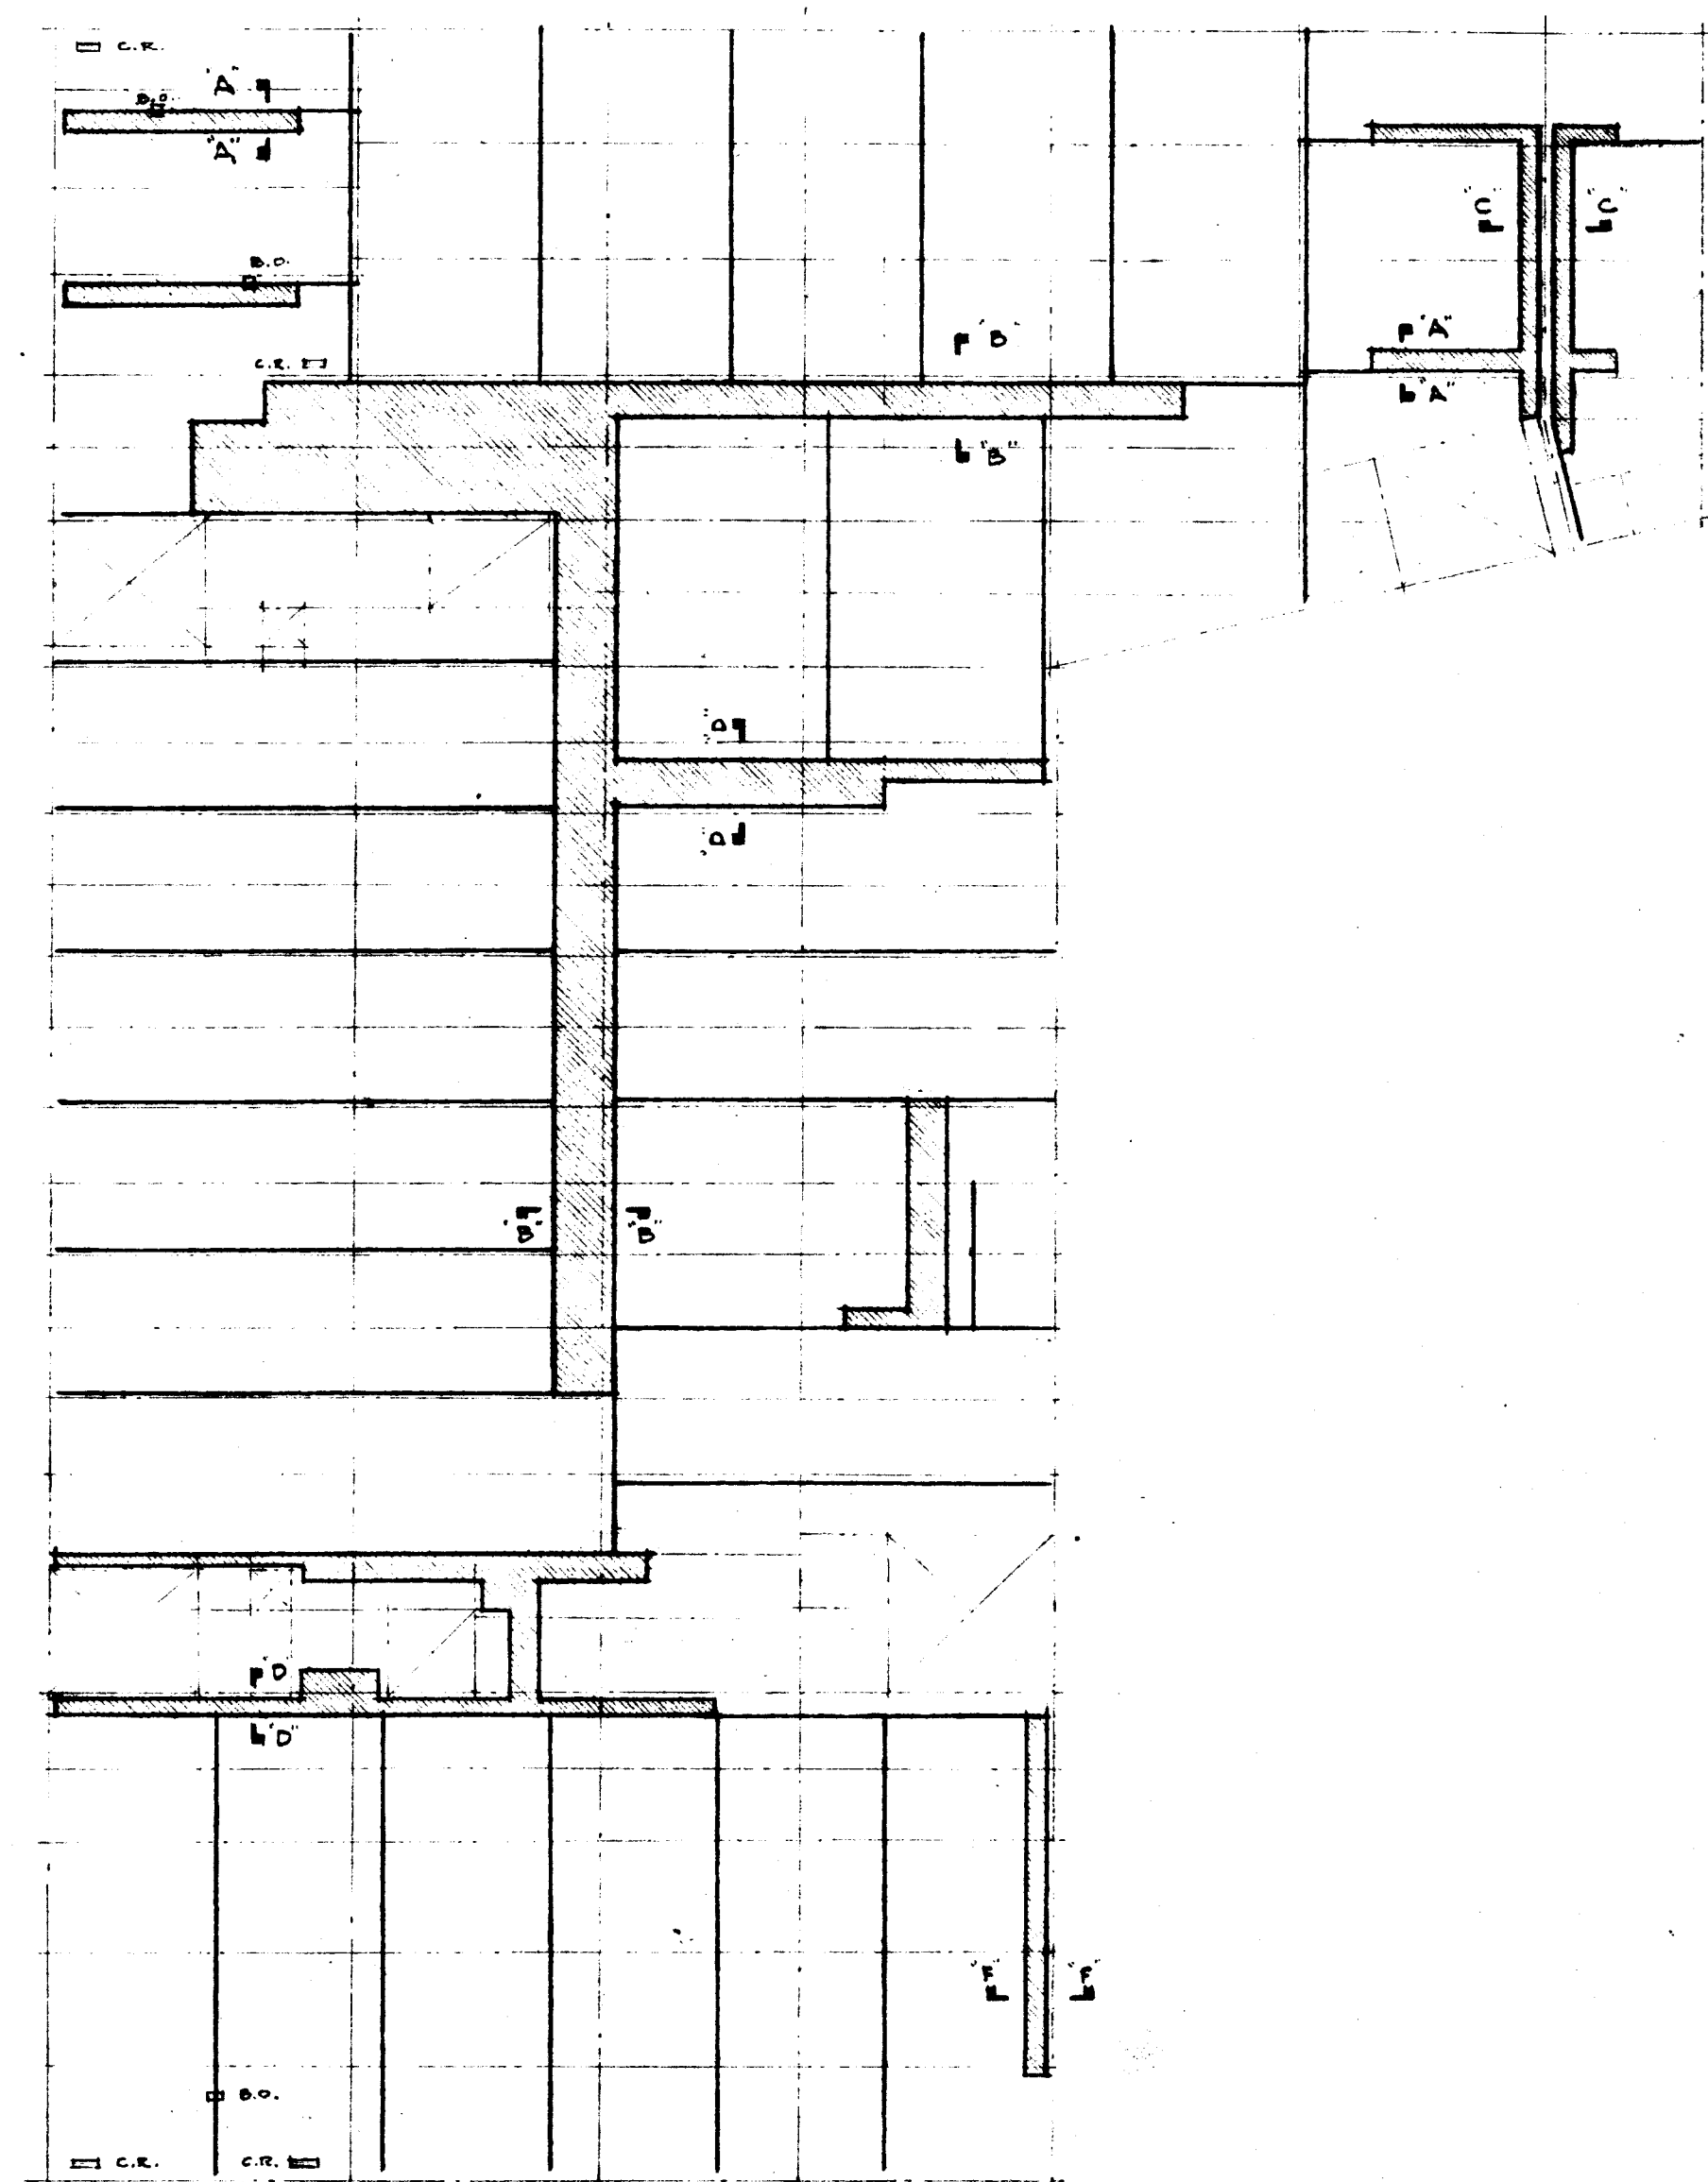

AREA BETWEEN MEZZ. CEILING  
& SECOND FLOOR SLAB  
SCALE 1/16" = 1'-0"

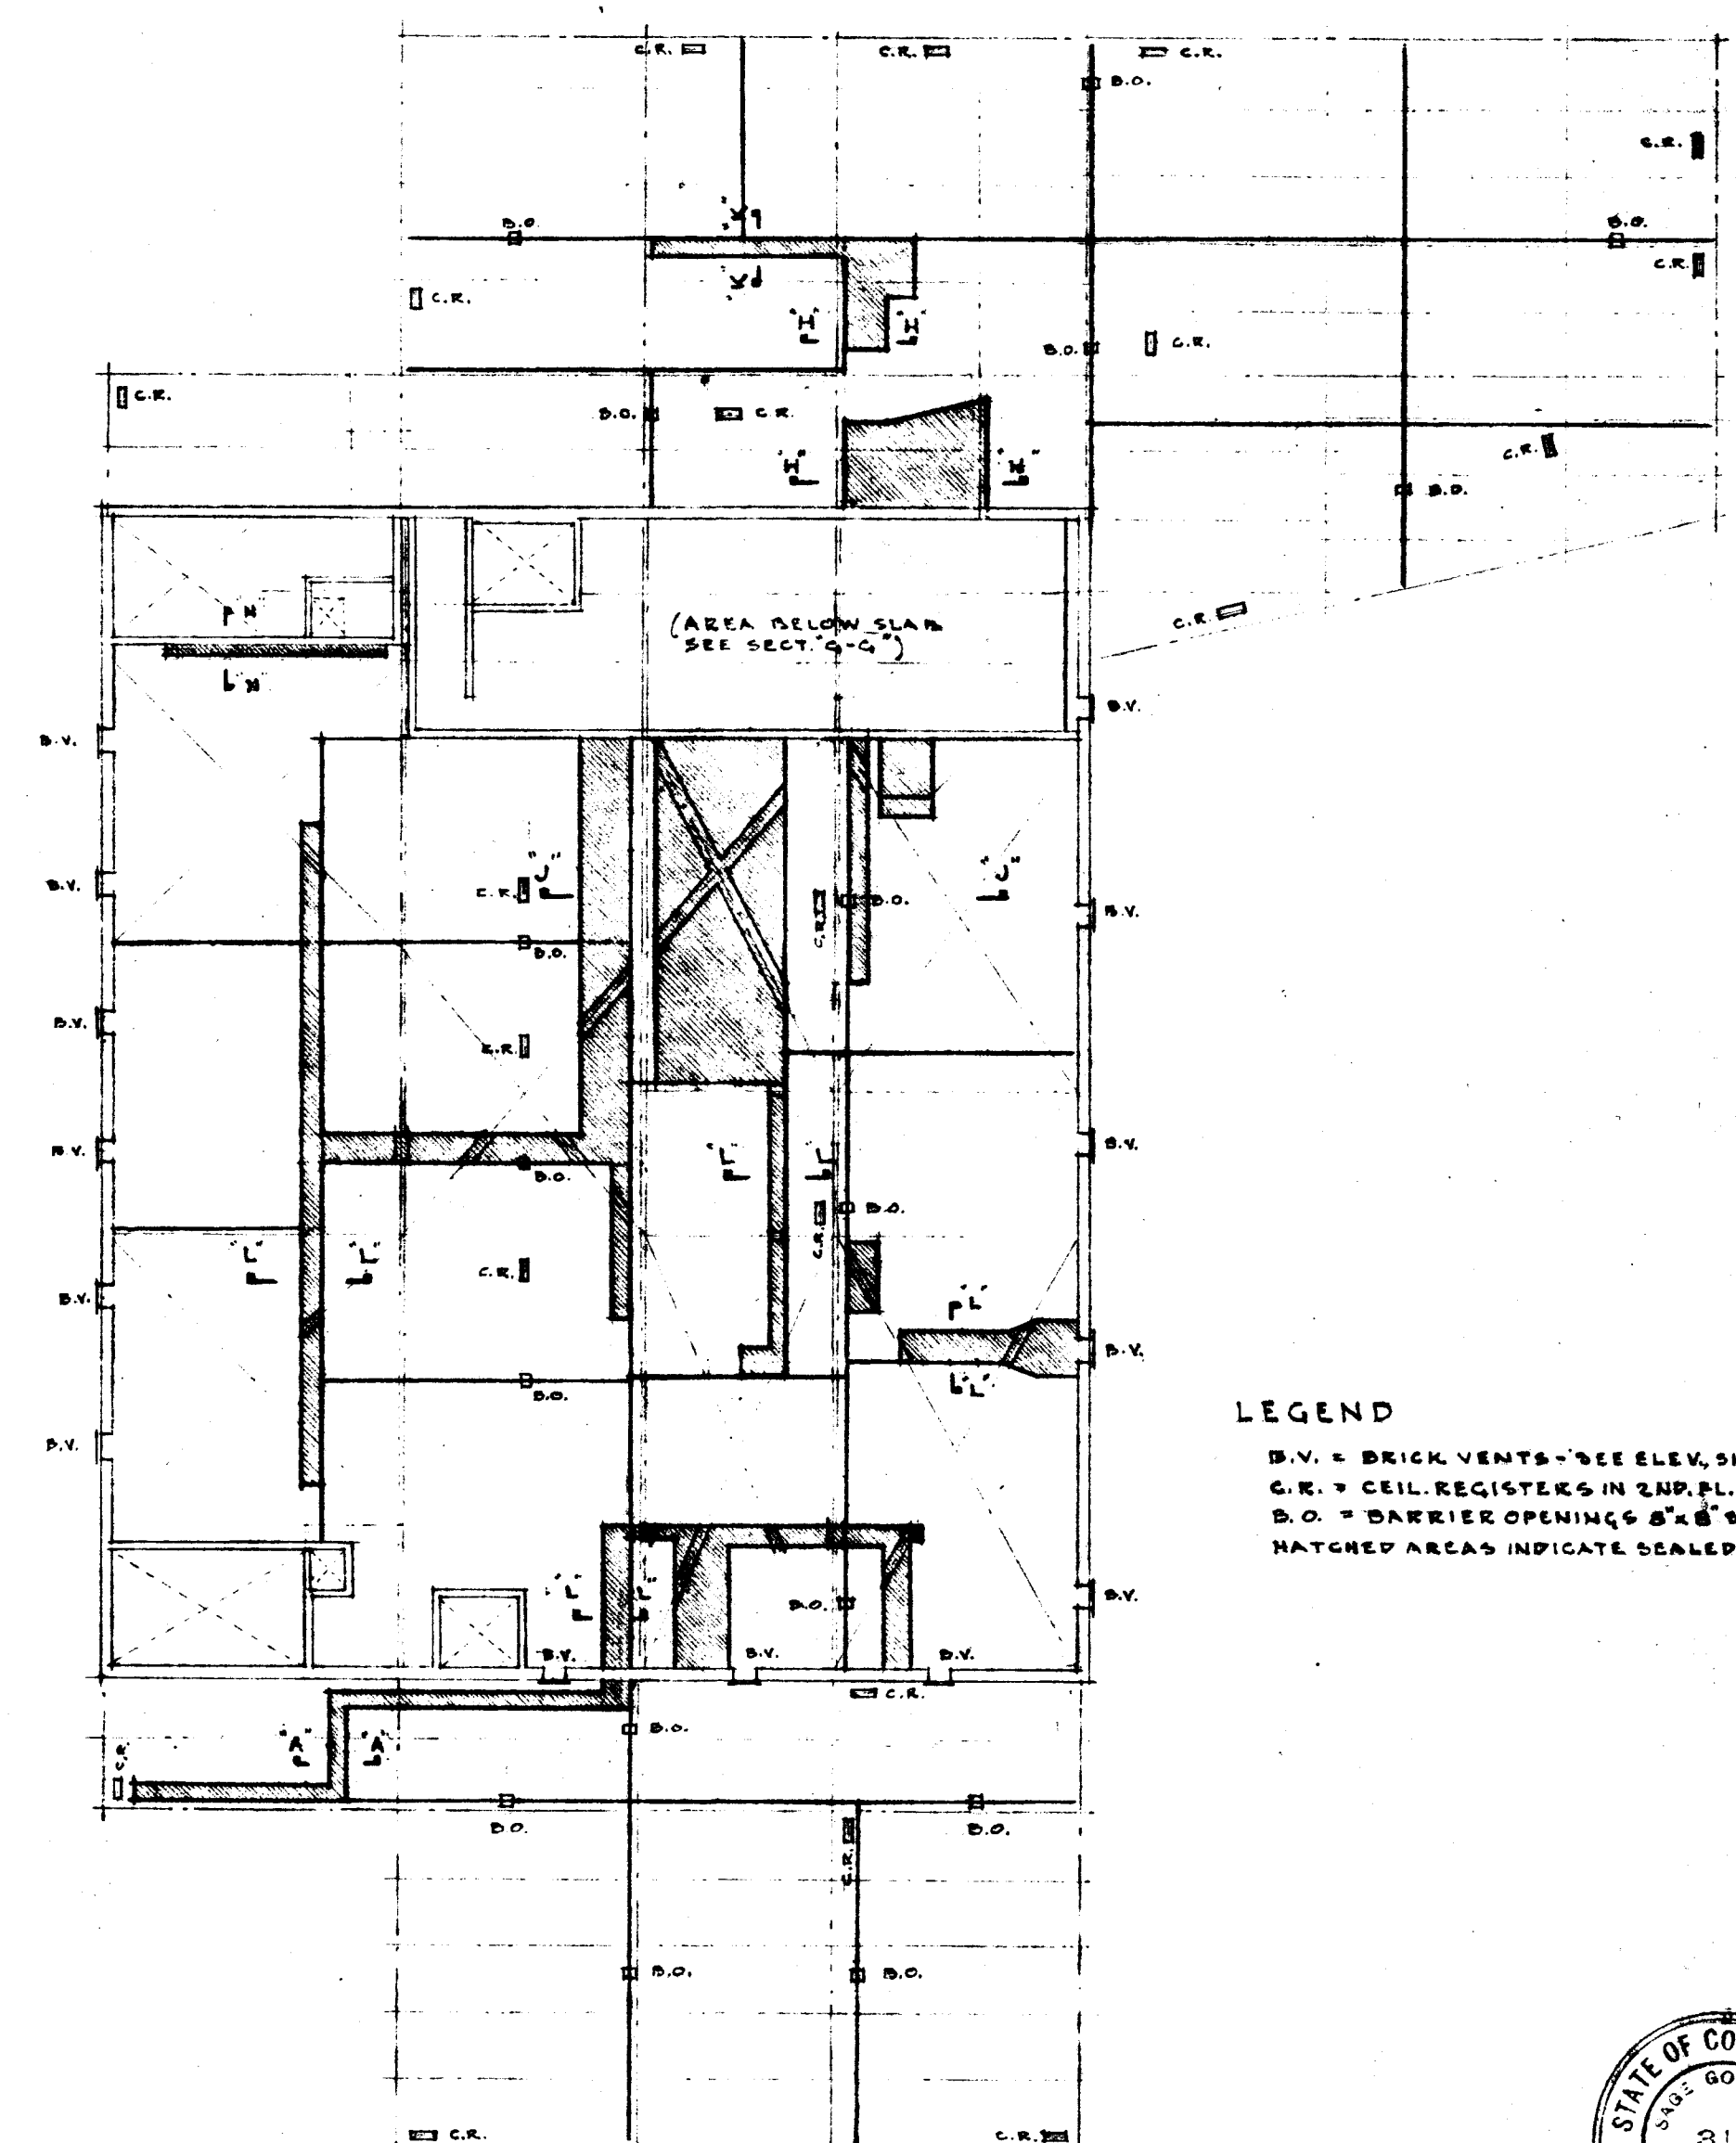

TRUSS AREA & AREA ABOVE  
SECOND FLOOR CEILING  
SCALE 1/16" = 1'-0"



## LEGEND

B.V. = BRICK VENTS - SEE ELEV. SHEET 9-10  
C.R. = CELL. REGISTERS IN 2ND FL. CEIL.  
B.O. = BARRIER OPENINGS 8" x 8" IN PLASTER  
HATCHED AREAS INDICATE SEALED DUCTS



## DIAGRAMATIC PLANS OF FIRE BARRIERS

PURPOSE OF DIAGRAMS:  
(1) TO SHOW ALL DUCTS SEPARATED FROM STRUCTURAL  
STEEL MEMBERS BY 1" OF VERMICULITE PLASTER.  
(2) TO SHOW PLASTER BARRIERS DIVIDING SPACE  
BETWEEN CEILING, AND FLOOR ABOVE, INTO  
APPROXIMATE AREAS OF 500' ± (SHOWN BY HEAVY LINE).

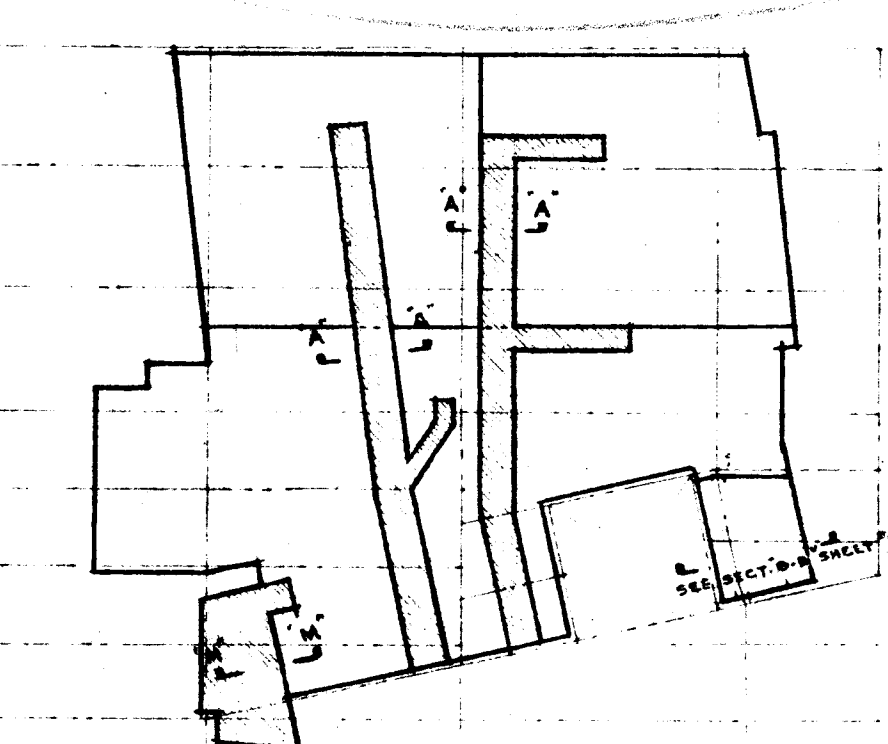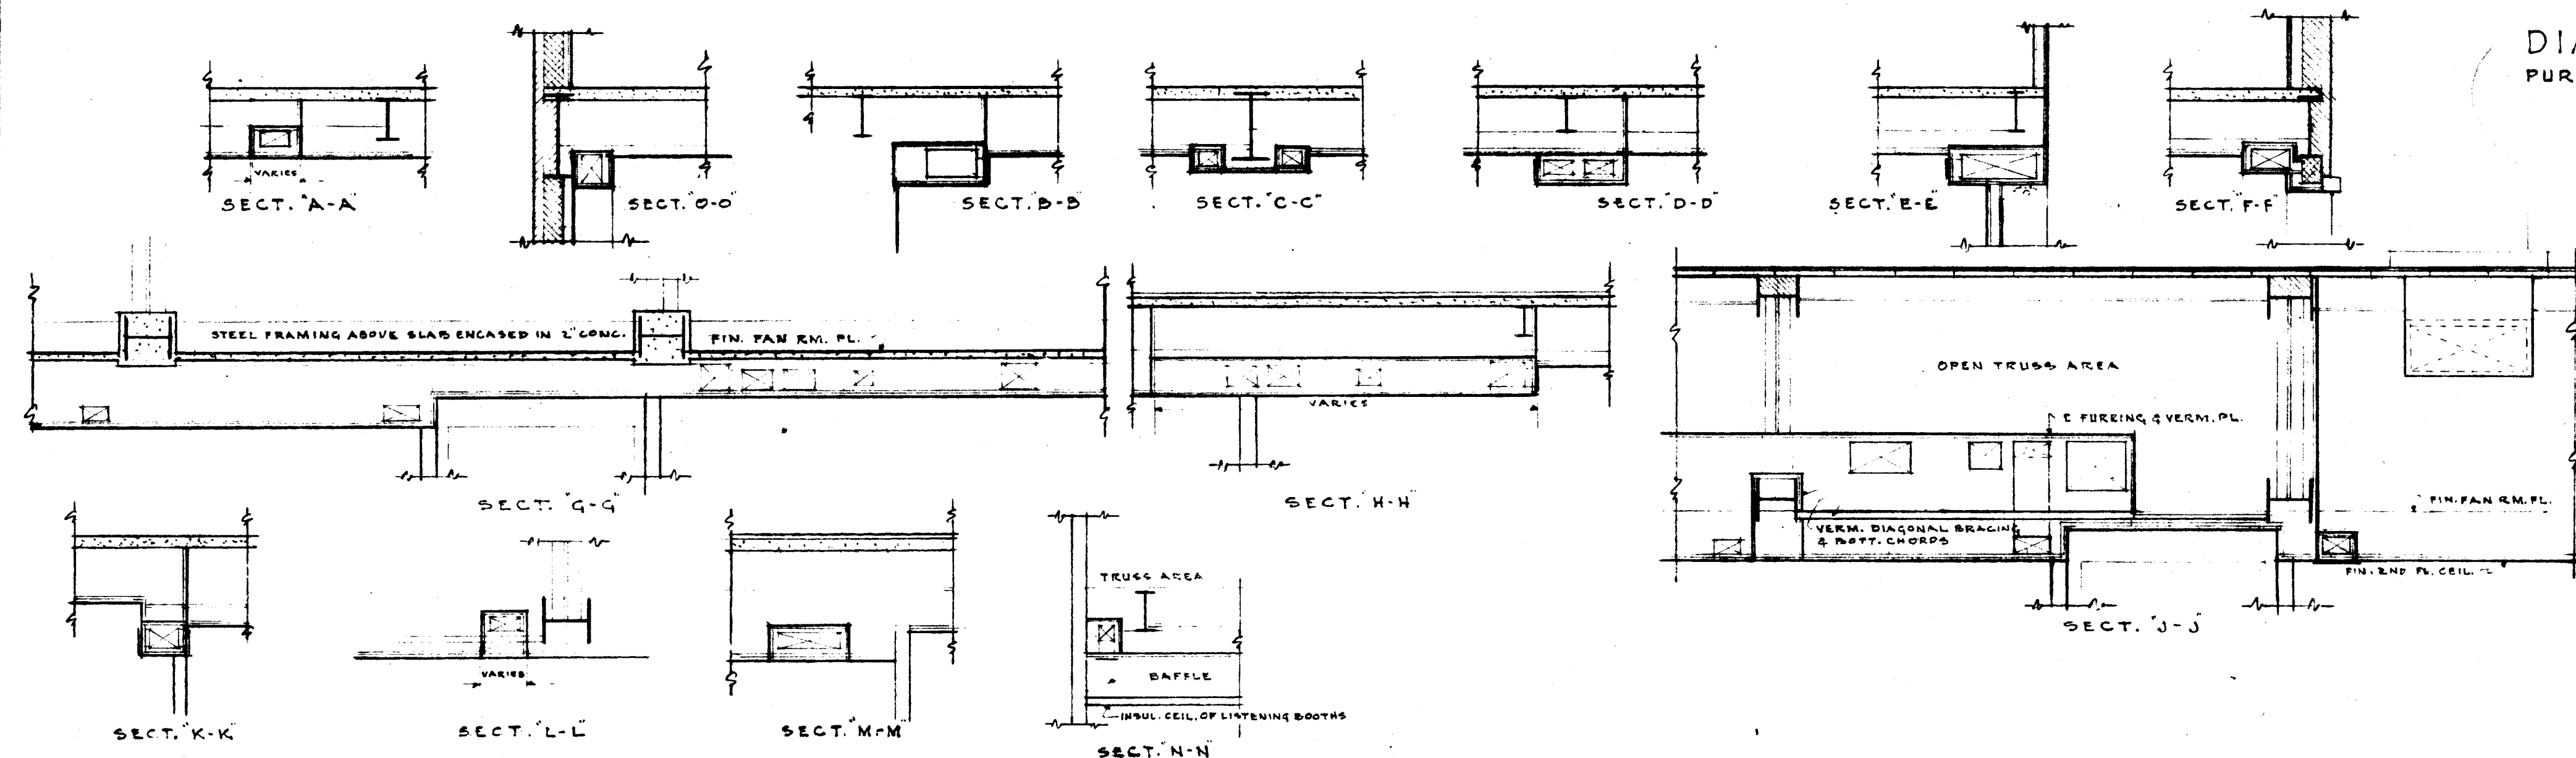

AREA BETWEEN LECTURE RM.  
CEILING & MAIN FLOOR SLAB  
SCALE 1/16" = 1'-0"

## SCHUTZ & GOODWIN

ARCHITECTS  
12 HAYNES STREET HARTFORD CONN.

JOB NO. DATE 1/15/1914

53-1A DRAWN BY L.J.B. & P.B.M.

SHEET NO. 27 CHECKED BY H.S.G.

BUILDING FOR  
THE HARTFORD PUBLIC LIBRARY

CITY OF HARTFORD - OWNER