
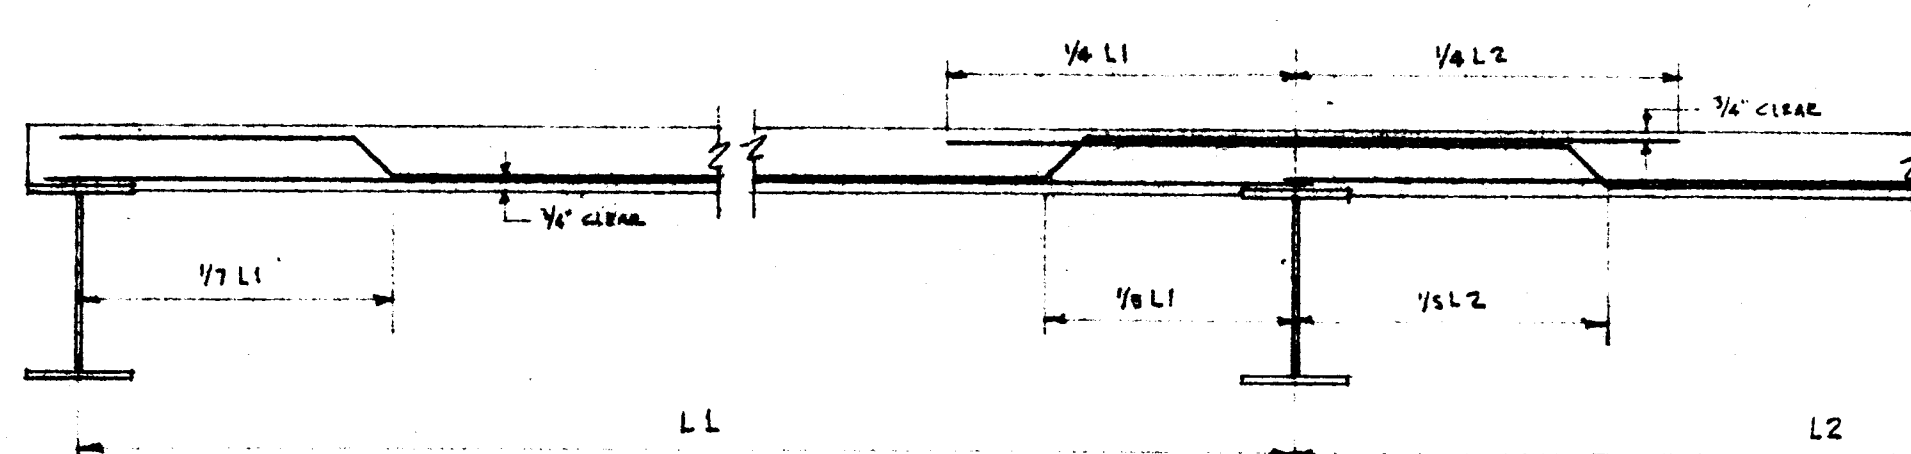
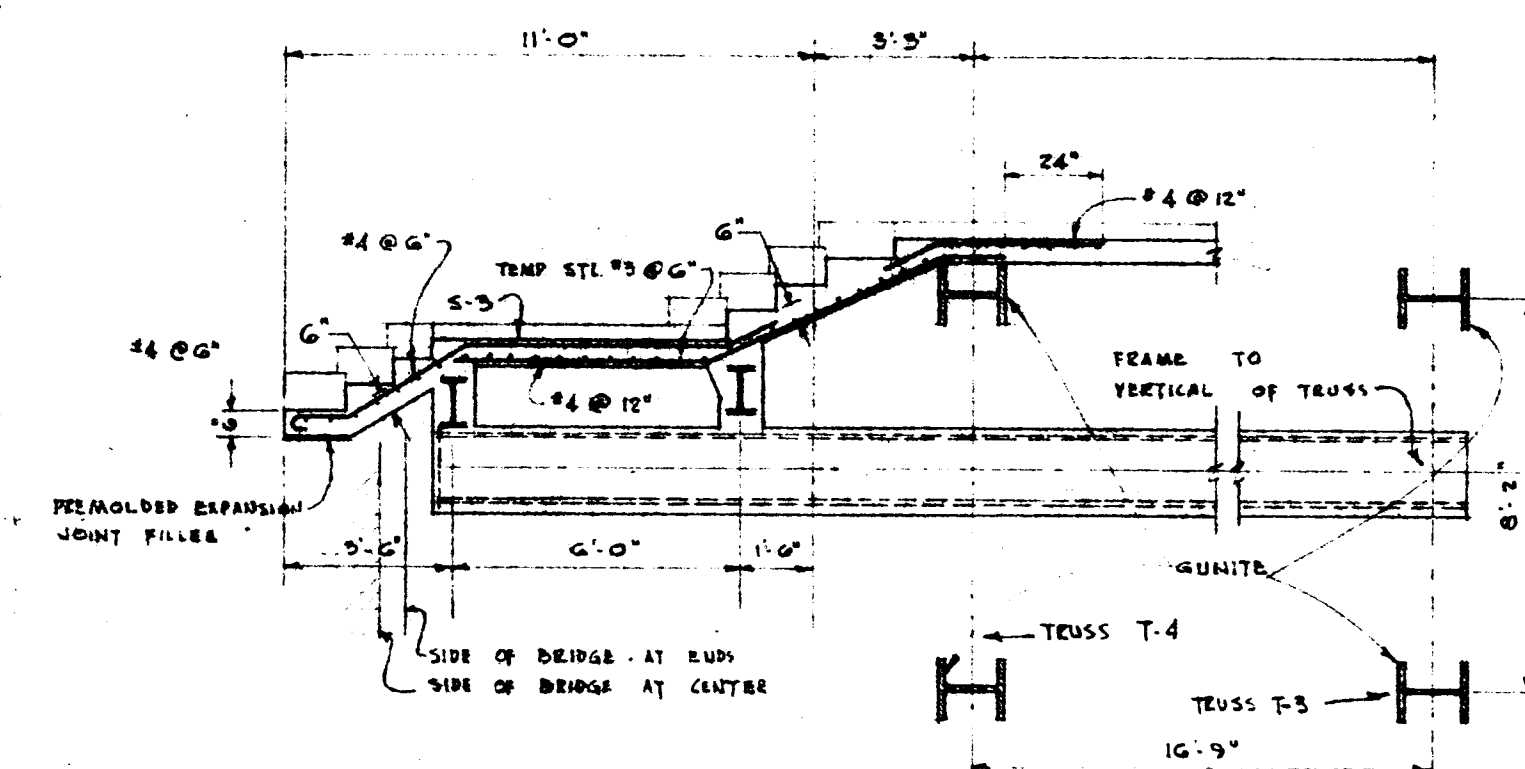


	51	52	53	54	55	56	57	58	59	60	61	7A	7B	11A	12A	17A	20A
PENTHOUSE ROOF - EL. 107.98'																	
S ELEVATOR PENTHOUSE FL EL. 98.91'																	
PENTHOUSE ROOF - EL. 92.83'																	
ROOF - EL. 89.33'																	
STAIR PENTHOUSE FL EL. 82.83'																	
2ND FLOOR - EL. 71.67'	44.1 SWF24			17.3 SWF24	30.7 SWF24	31.6 SWF24			10.5 SWF24	24.5 SWF24	18.3 SWF24						
MIZZANINE FL. EL. 60.82'	44.6 82.4 SWF31			17.8 41.8 SWF24	31.2 65.9 SWF24	32.1 61.1 SWF24			11.0 29.1 SWF24	24.0 45.5 SWF24	18.8 40.2 SWF24						
1ST FLOOR - EL. 50.00'	127.5 75.7 SWF25			60.1 87.9 SWF35	97.6 102.8 SWF48	93.7 95.2 SWF48			40.5 27.6 SWF24	69.9 54.4 SWF24	59.4 46.1 SWF24						
BASEMENT FL. EL. 40.67'	203.87 99.5 SWF27	204.2 SWF48	232.1 SWF58	148.5 23.9 10WF72	201.1 101.0 10WF72	189.6 73.1 SWF27	489.4 10WF112	488.3 10WF112	68.5 35.8 SWF35	124.8 49.1 SWF48	106.0 38.3 SWF48				105.7 SWF24	100.8 SWF44	72.7 SWF74
SUB-BASEMENT FL. EL. 30.34'	304.6 BASE PLATE SIZE 24"x24"x14"	205.4 20"x2"x20"	246.5 22"x2"x22"	213.4 20"x2"x20"	303.8 24"x2"x24"	263.9 22"x2"x22"	490.6 30"x3"x30"	507.7 30"x3"x30"	105.5 16"x1 1/2"x10"	175.1 20"x2"x26"	145.5 20"x2"x26"	57.9 10"x3"x10"	53.2 10"x3"x10"	68.0 12"x1"x12"	121.4 14"x1 1/4"x14"	115.8 14"x1 1/4"x14"	39.67' 12"x1"x12"
ELEVATION OF BOTTOM OF BASE RL	29.17	18.67'	30.34'	22.67'	26.17'	30.67'	18.67'	30.34'	25.67'	29.17'	30.67'	29.33'	29.33'	29.33'	29.33'	29.33'	39.67'
FOOTING	SIZE 4'-0"x4'-0"x26"	5'-0"x5'-0"x36"	PIER 28'x8B" 12" @ 8" VERT. TYPICAL 5'-0"x5'-0" x24" NO REIN.	5'-0"x5'-0"x18"	4'-0"x4'-0"x24"	4'-0"x4'-0"x24"	5'-0"x5'-0"x36"	PIER 34'x134" 16" @ 8" VERT. TYPICAL 4'-0"x4'-0" x24" NO REIN.	5'-0"x5'-0"x18"	5'-0"x5'-0"x18"	5'-0"x5'-0"x18"						SHE DETAIL ON PAGE 5-B
REINFORCING	N	20 #9		N	N	N	20 #9		N	N	N						
NO. OF PILES	N	4	N	N	N	N	4	N	N	N	N						
SIZE OF PILES	N	14 BP102	N	N	N	N	14 BP102	N	N	N	N	8 BP36	8 BP36	8 BP36	8 BP36	8 BP36	8 BP36
EL. OF BOT. OF PILE OR FOOTING	27.00'	8.00'	15.41'	21.00'	24.00'	28.50'	6.00'	7.00'	11.00	27.50'	29.00'	12.00'	10.00'	8.00'	12.00'	10.00'	12.00'


MARK	MEMBER	SIZE	DETAIL	REMARKS
L-1	BEAM AS SHOWN ON PLAN & 1 L. 6" x 4" x 7/16"			RANGERS ON ALTERNATE SIDES OF BEAM AT 3'-0" MAX. SEE ARCH SECTIONS
L-2	1 L. 6" x 6" x 7/16" & 1 L. 5/8" x 5/8" x 1/2" HUNG FROM BEAM AS SHOWN ON PLAN OR CHORD OF TRUSS			HANGERS AT 3'-0" MAX. SEE ARCH SECTIONS
L-3	1 L. 5/8" x 3/4" x 5/16" FOR EACH 4" OF MASONEYS			FOR SPANS UP TO 6'-0" NOT STEEL WIPES SHOWN ON PLAN. SEE ARCH SECTIONS
L-4	BEAM AS ON PLAN & TWO 1 L. 5/8" x 5/8" x 1/2" & 1 L. 6" x 4" x 7/16"			RANGERS AT 3'-0" MAX.
L-5	CONC. DIA. 12" x 12" MIN. 1" x 6" TOP & BOT.			TOP STEEL FROM MAIN STEEL.
L-6	BEAM AS ON PLAN & 1 L. 5/8" x 5/8" x 1/2"			CHORD IS AT 3'-0" MAX. SEE ARCH SECTIONS
L-7	1 L. 5/8" x 5/8" x 1/2" FOR EACH 4" OF MASONEYS			FOR SPANS UP TO 6'-0" NOT STEEL WIPES SHOWN. SEE ARCH. SECTIONS
L-8	BEAM AS ON PLAN & 1 L. 6" x 6" x 7/16"			EXHAUSTION BOLTS, CRAMPS, AND 3/8" RS AT 3'-0" MAX. SPAC. CONT. TO BEAM.
L-9	BEAM AS ON PLAN & 1 L. 5/8" x 5/8" x 1/2" & 1 L. 6" x 4" x 7/16"			HANGERS & EXHAUSTION BOLTS AT 3'-0" MAX.

[illegible]

TYPICAL WALL COLUMN FOOTING

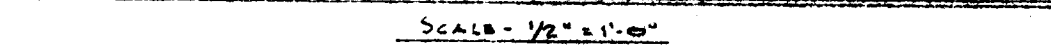

SECTION J-J

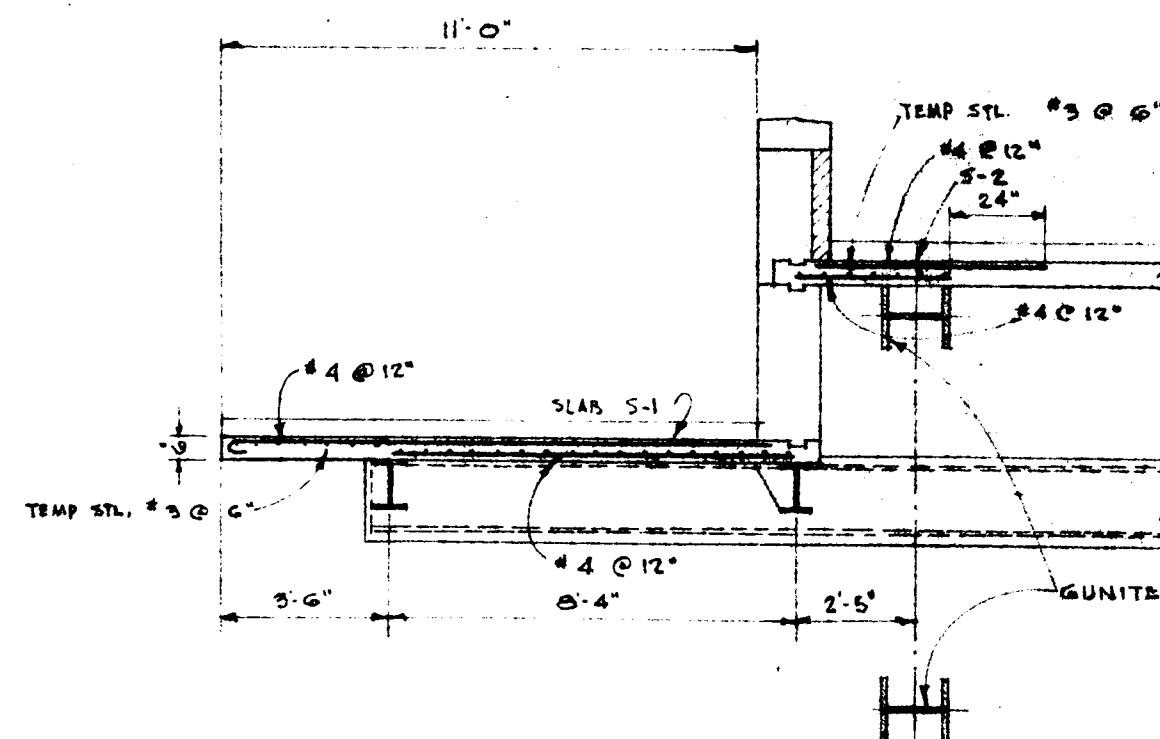

SECTION "K-K"

SLAB SCHEDULE

MARK	DEPTH	REINFORCING		REMARKS
		MAIN STEEL	TEMP. STEEL	
5 - 1	6"	#4 @ 12" IN TOP #4 @ 12" IN BOT.	#4 @ 12"	SEE DETAIL
5 - 2	6"	#4 @ 12" IN TOP #4 @ 12" IN BOT.	#4 @ 12"	DO
5 - 3	6"	SEE DETAIL	#4 @ 12"	DO
5 - 4	4"	#4 @ 10"	#3 @ 12"	SEE TYPICAL SLAB DETAIL
5 - 5	4"	#4 @ 8"	#3 @ 12"	DO
5 - 6	5"	#4 @ 8"	#3 @ 10"	SEE TYP. SLAB DETAIL & S.C.V.
5 - 7	5"	#4 @ 6"	#3 @ 10"	SEE TYPICAL SLAB DETAIL
5 - 8	5"	#5 @ 8"	#3 @ 10"	DO
5 - 9	6"	#4 @ 12" IN TOP #4 @ 12" IN BOT.	#4 @ 12"	SEE SECTION "5-5"
5 - 10	6"	#4 @ 12"	#4 @ 12"	SEE TYPICAL SLAB DETAIL
5 - 11	6"	#4 @ 6"	#4 @ 12"	DO
5 - 12	8"	#4 @ 8"	#4 @ 12"	DO
5 - 13	12"	#3 @ 6"	#4 @ 8"	DO
5 - 14	4"	#4 @ 10" IN TOP #4 @ 10" IN BOT.	#3 @ 12"	

NOTE

SLABS MARKED "B" ON PLAN TO HAVE SAME STEEL AS ON SCHEDULE, BUT IN PLACE OF TEMPERATURE STEEL USE THE FOLLOWING:

FOR 4' SLABS #3 @ 10"

FOR 5' SLABS #3 @ 8"