




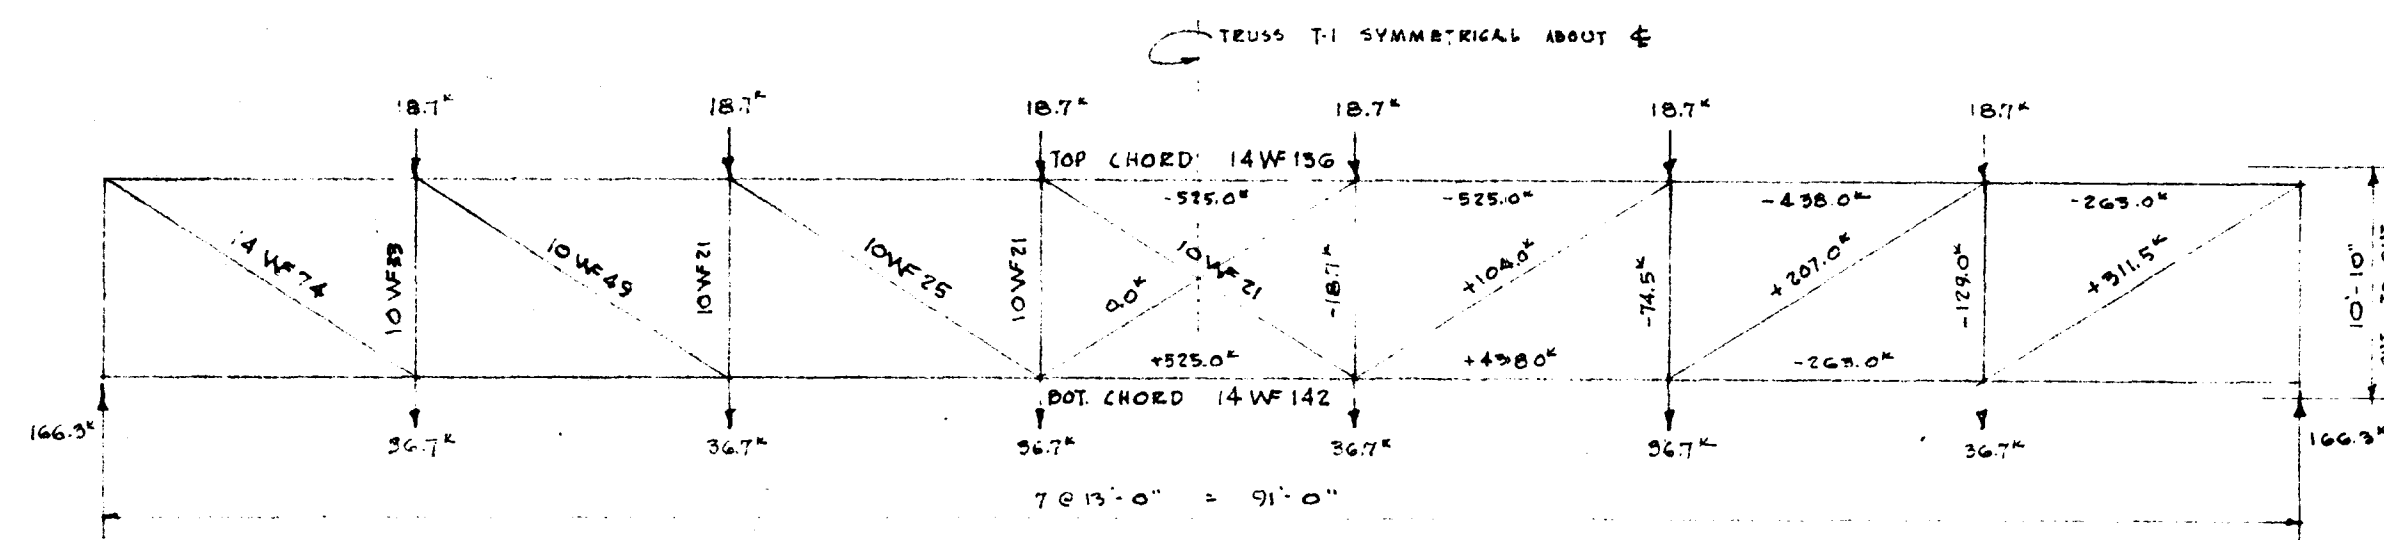


TRUSS T-1
SCALE: 3/8" = 1'-0"

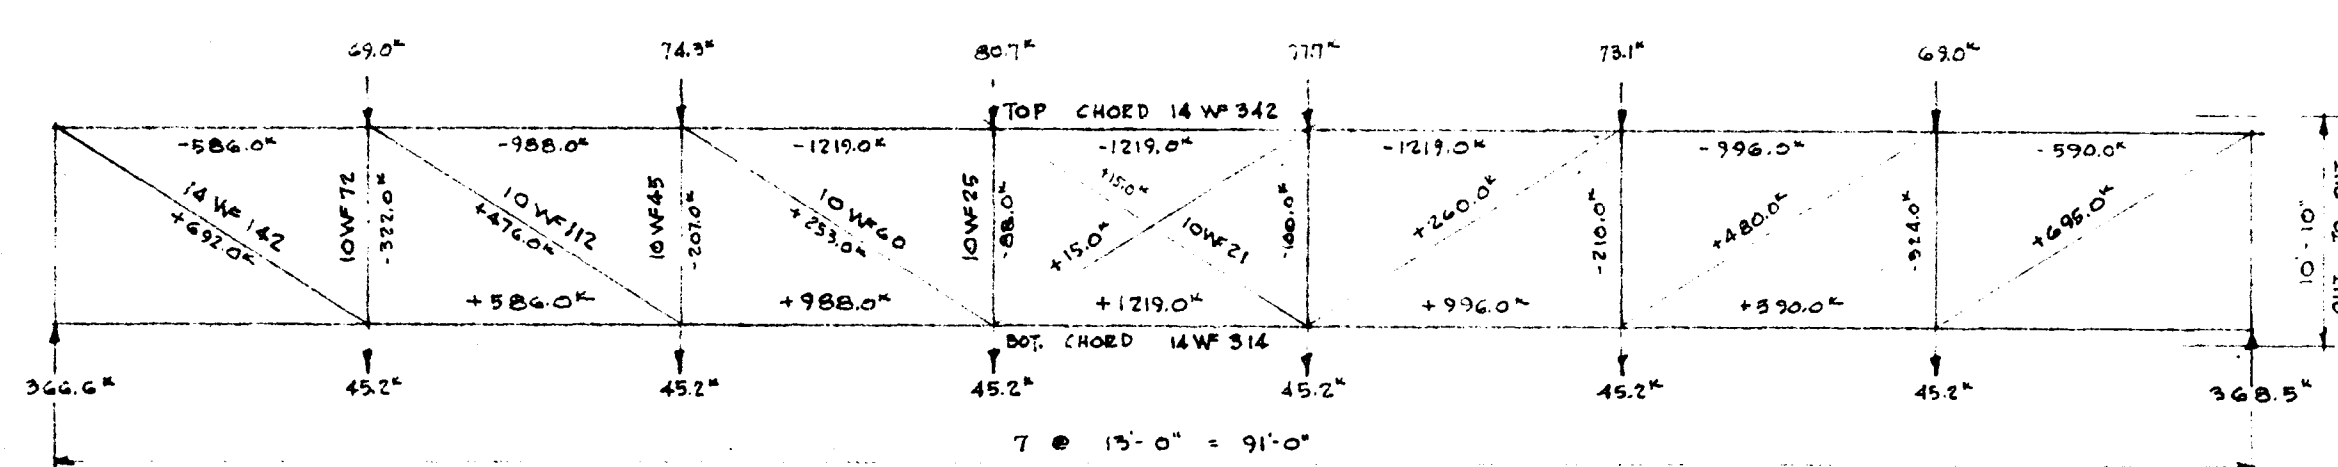


TRUSS T-2
SCALE: 3/8" = 1'-0"

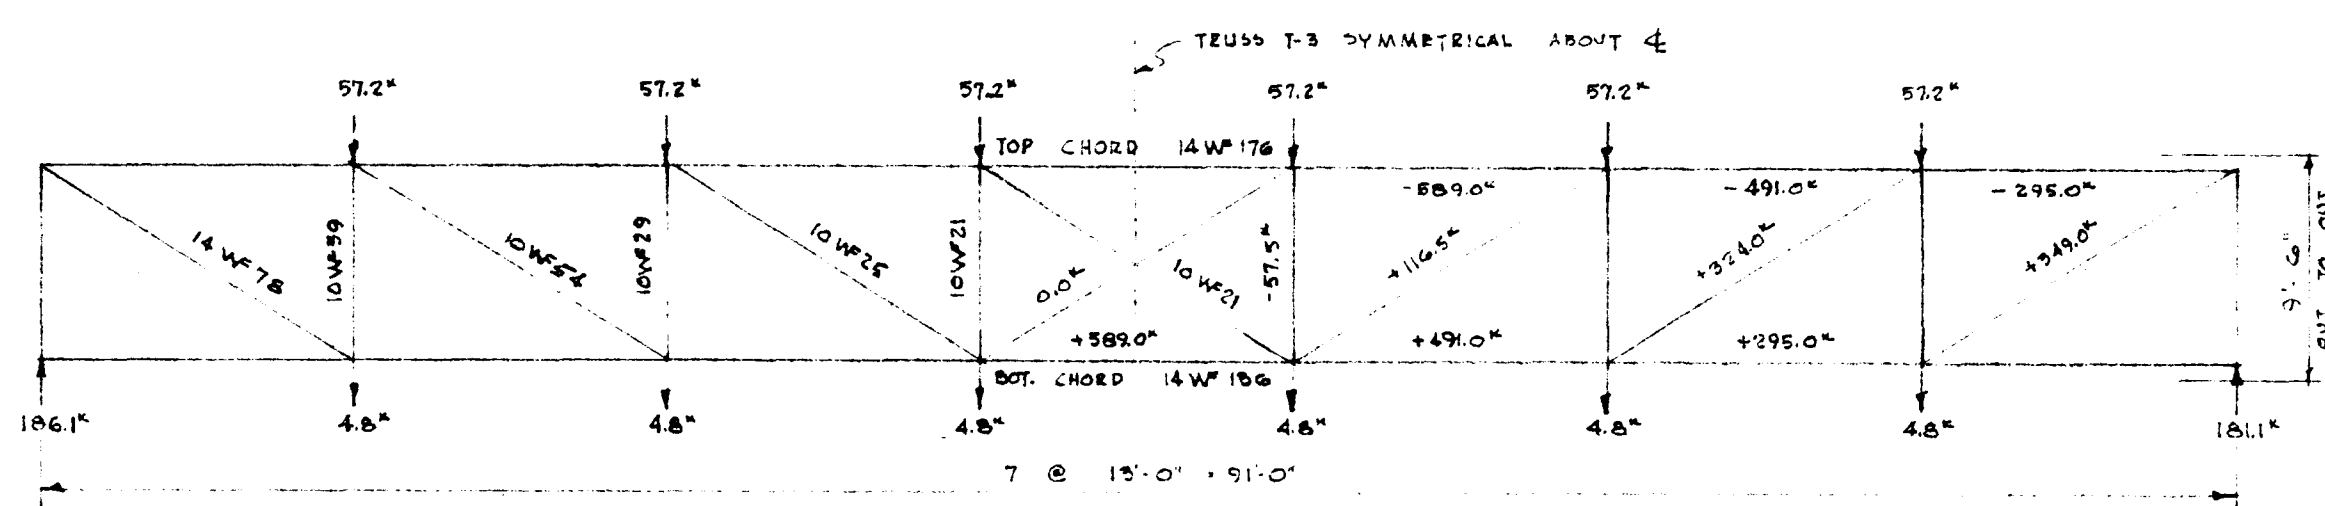


TRUSS T-3
SCALE: 3/8" = 1'-0"

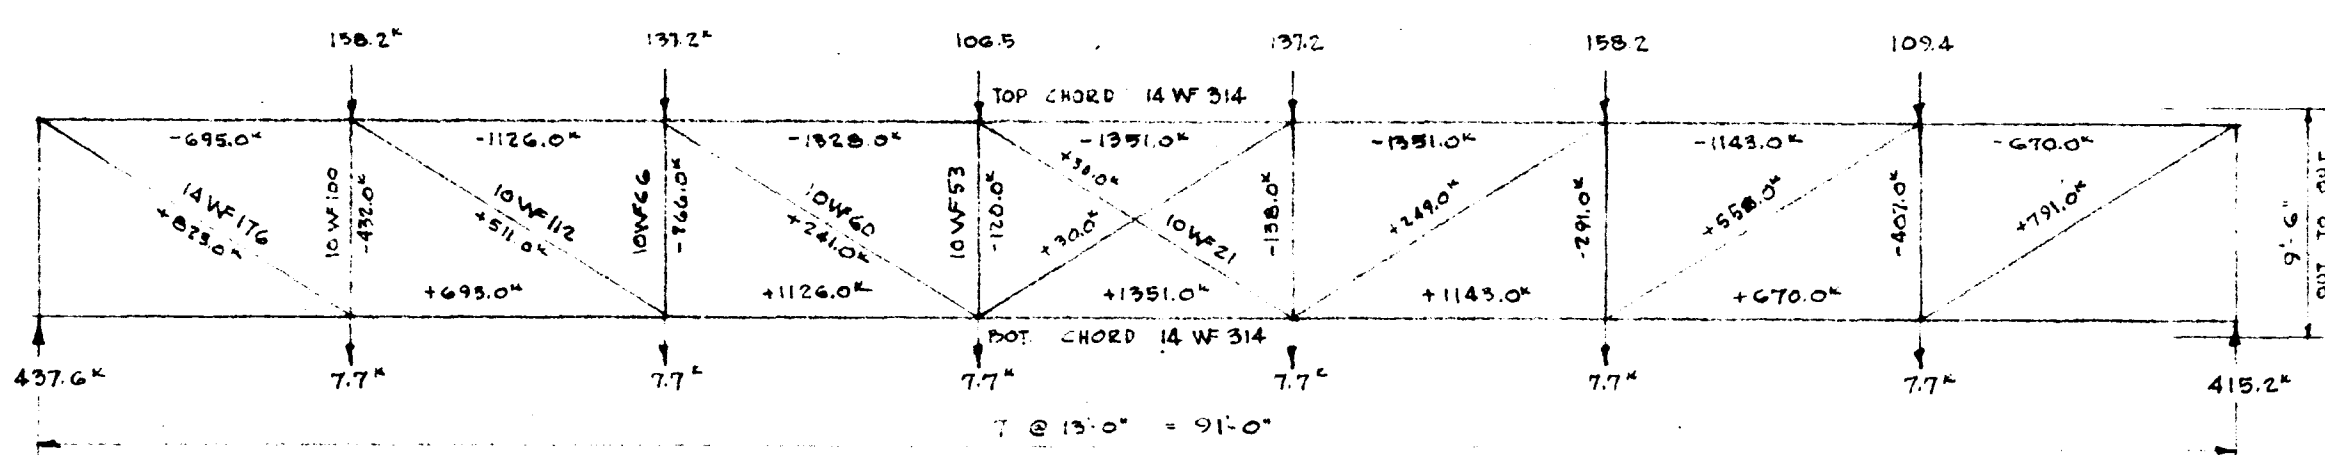


TRUSS T-4
SCALE: 3/8" = 1'-0"

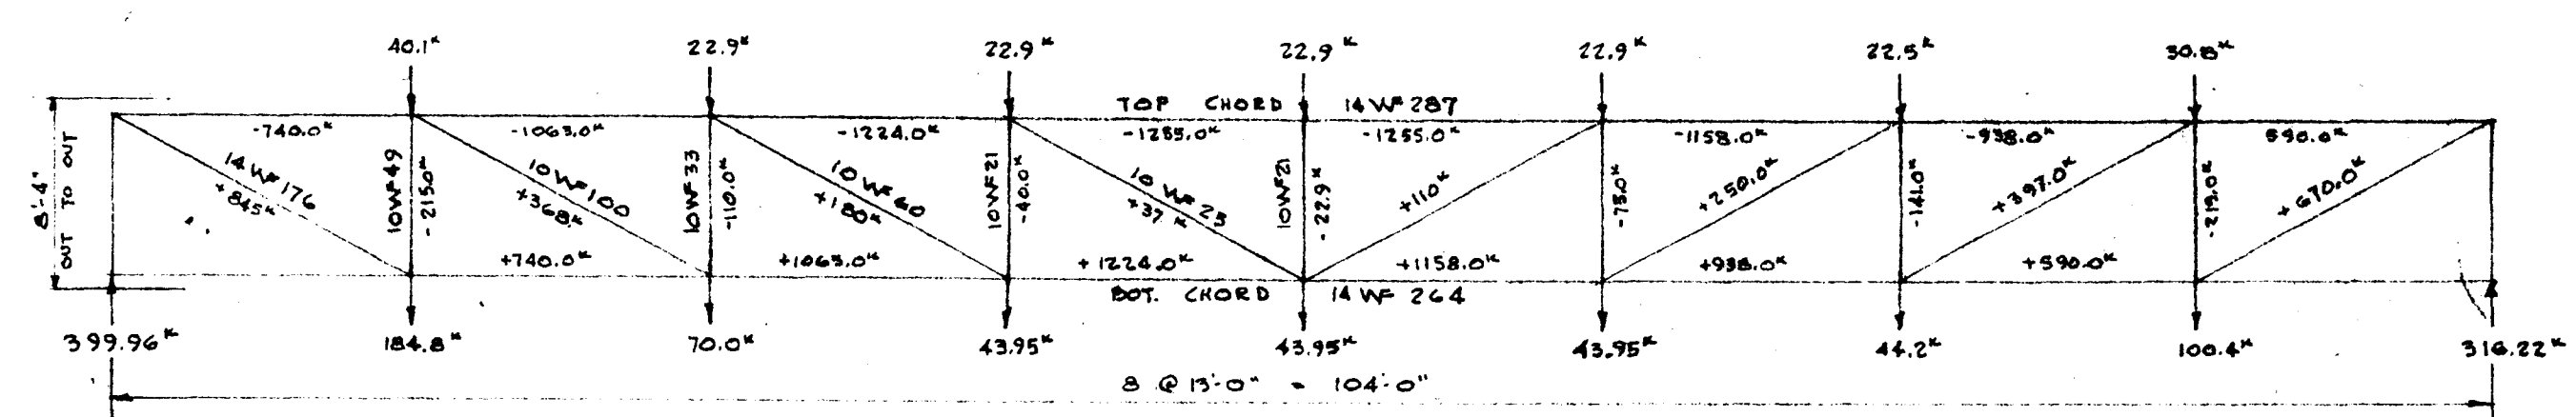


TRUSS T-5
SCALE: 3/8" = 1'-0"

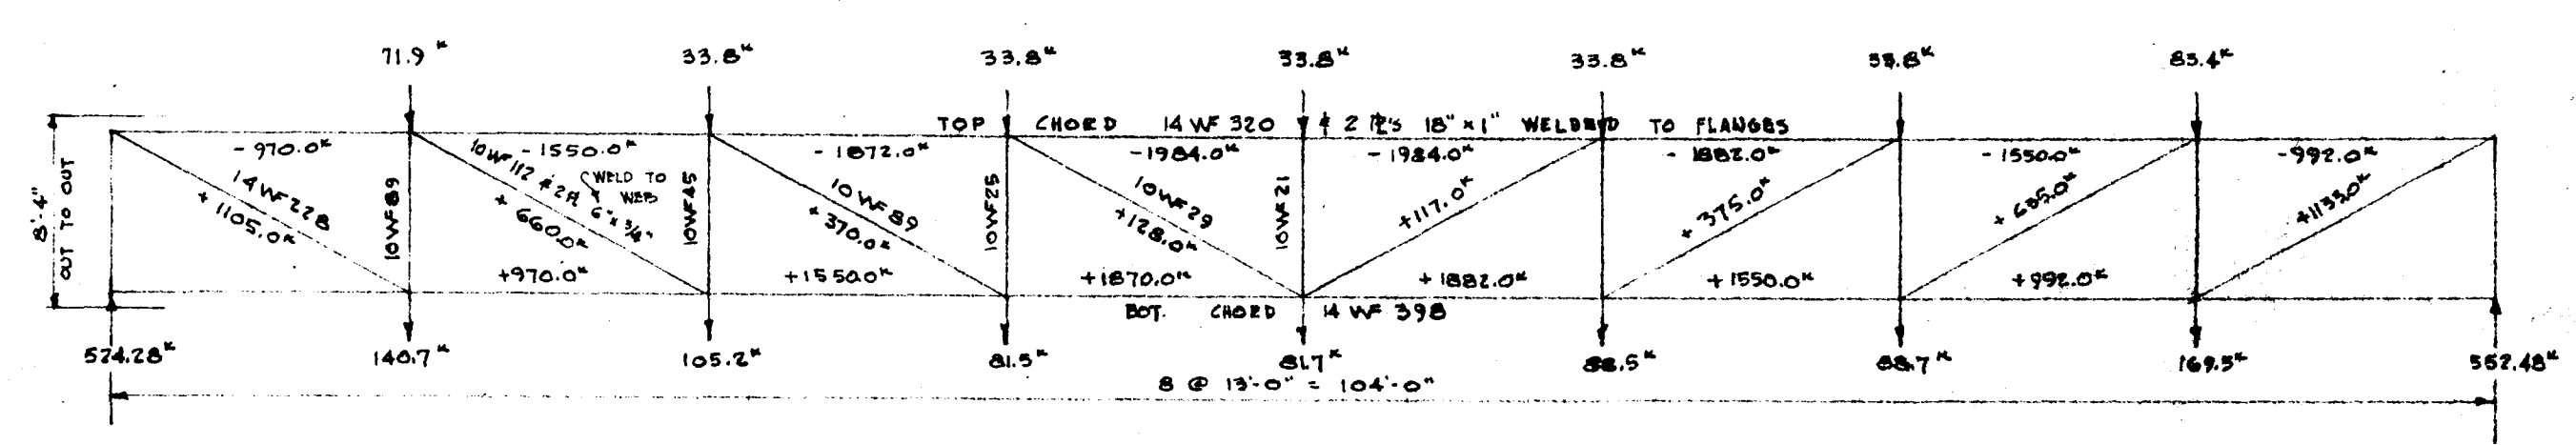



TRUSS T-6
SCALE: 3/8" = 1'-0"

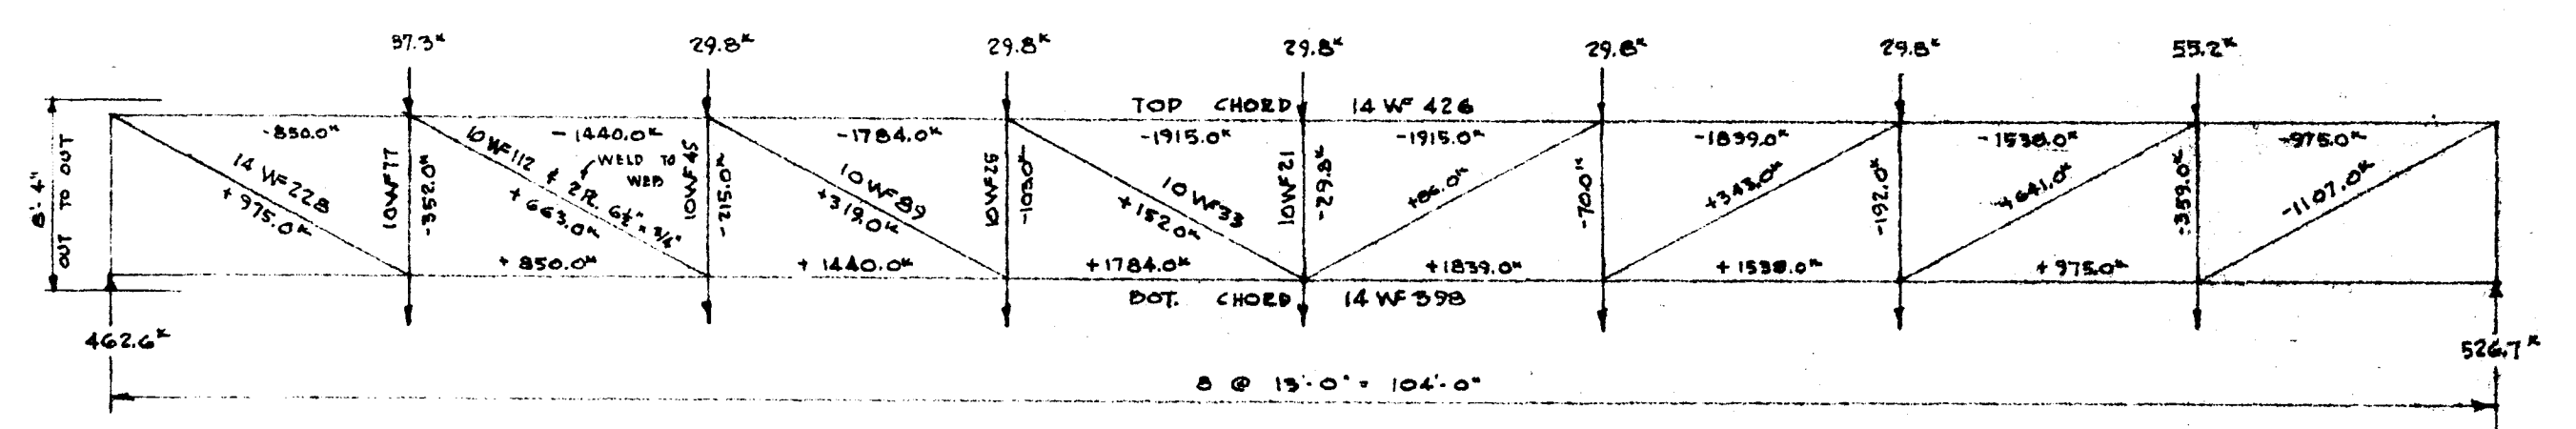


TRUSS T-7
SCALE: 3/8" = 1'-0"

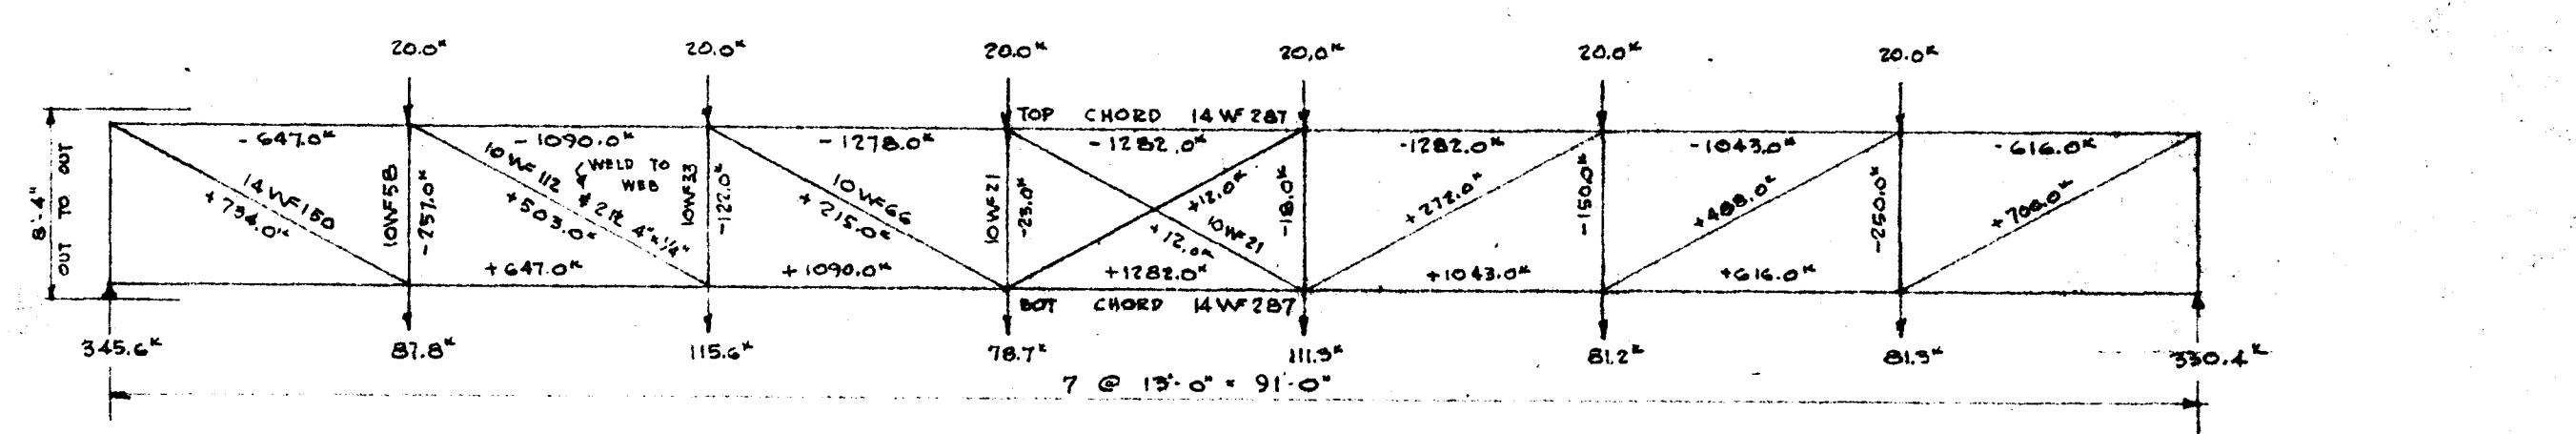


TRUSS T-8
SCALE: 3/8" = 1'-0"

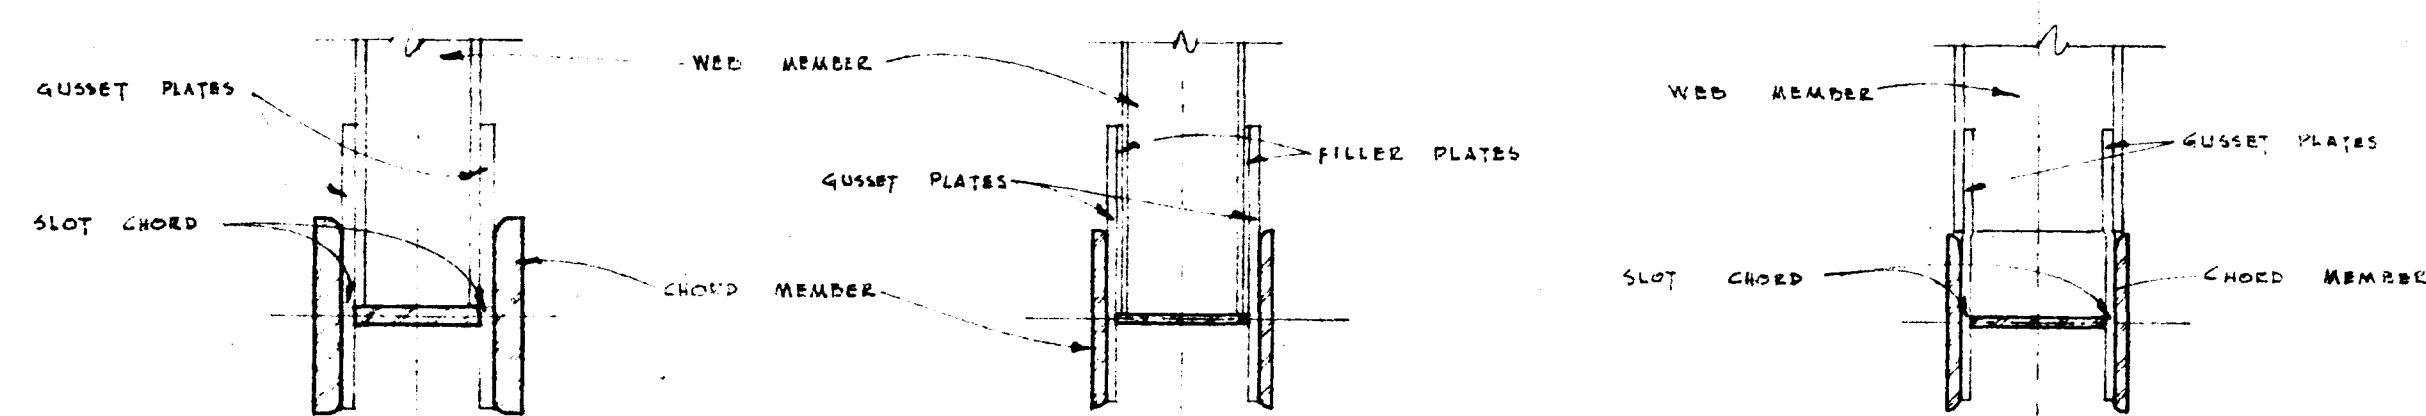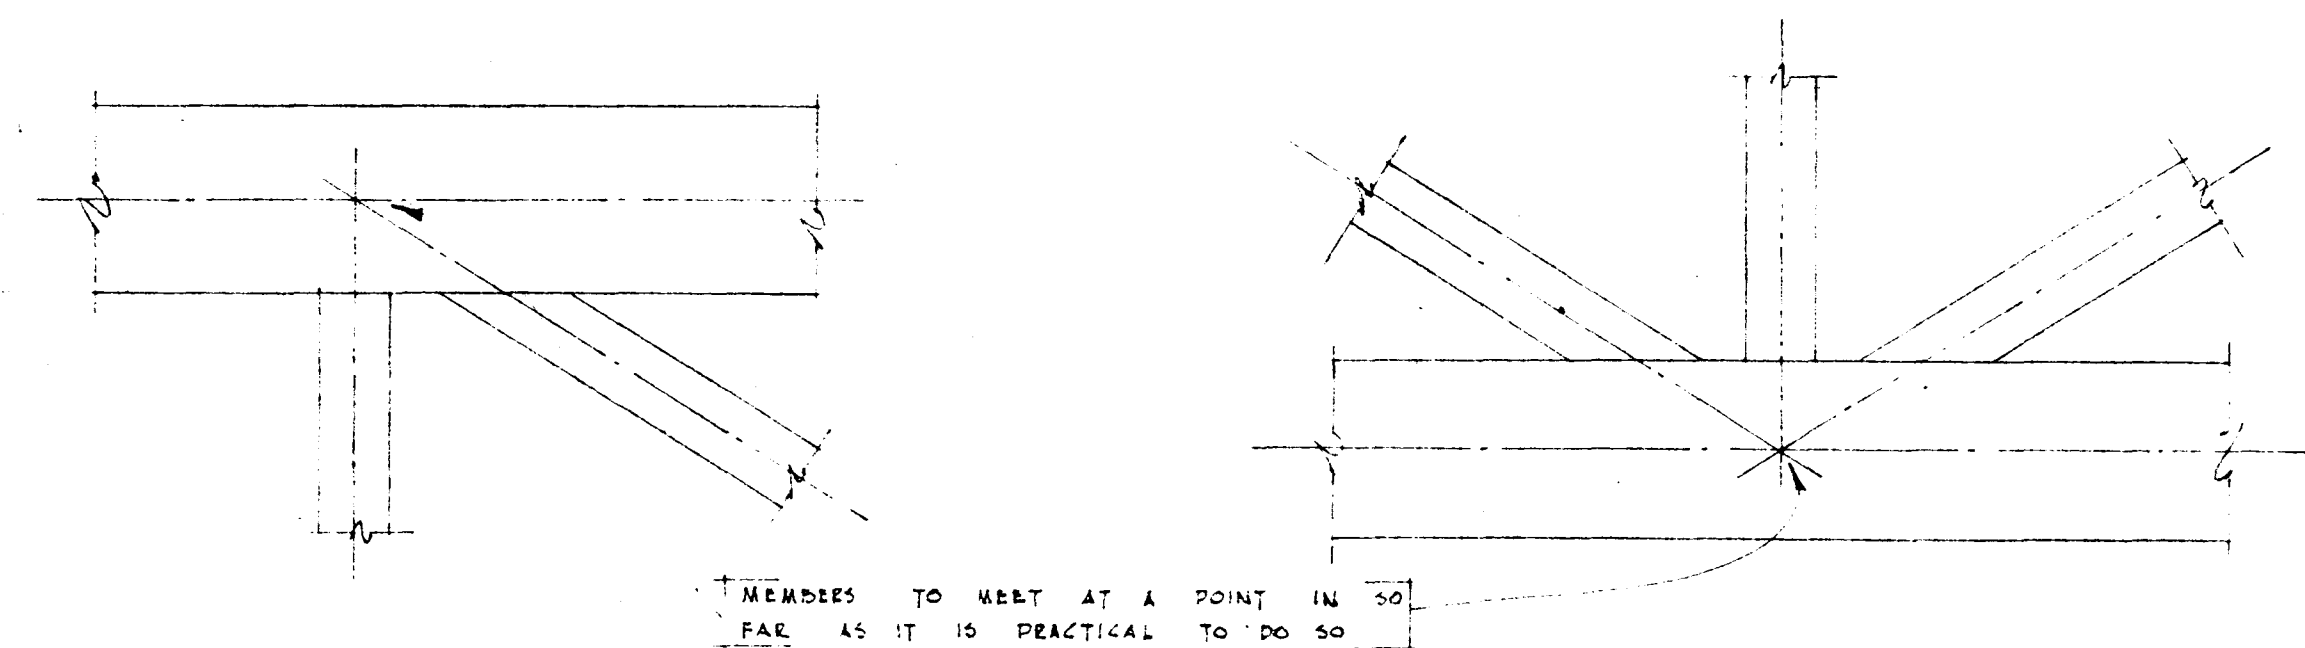


TYPICAL TRUSS DETAILS

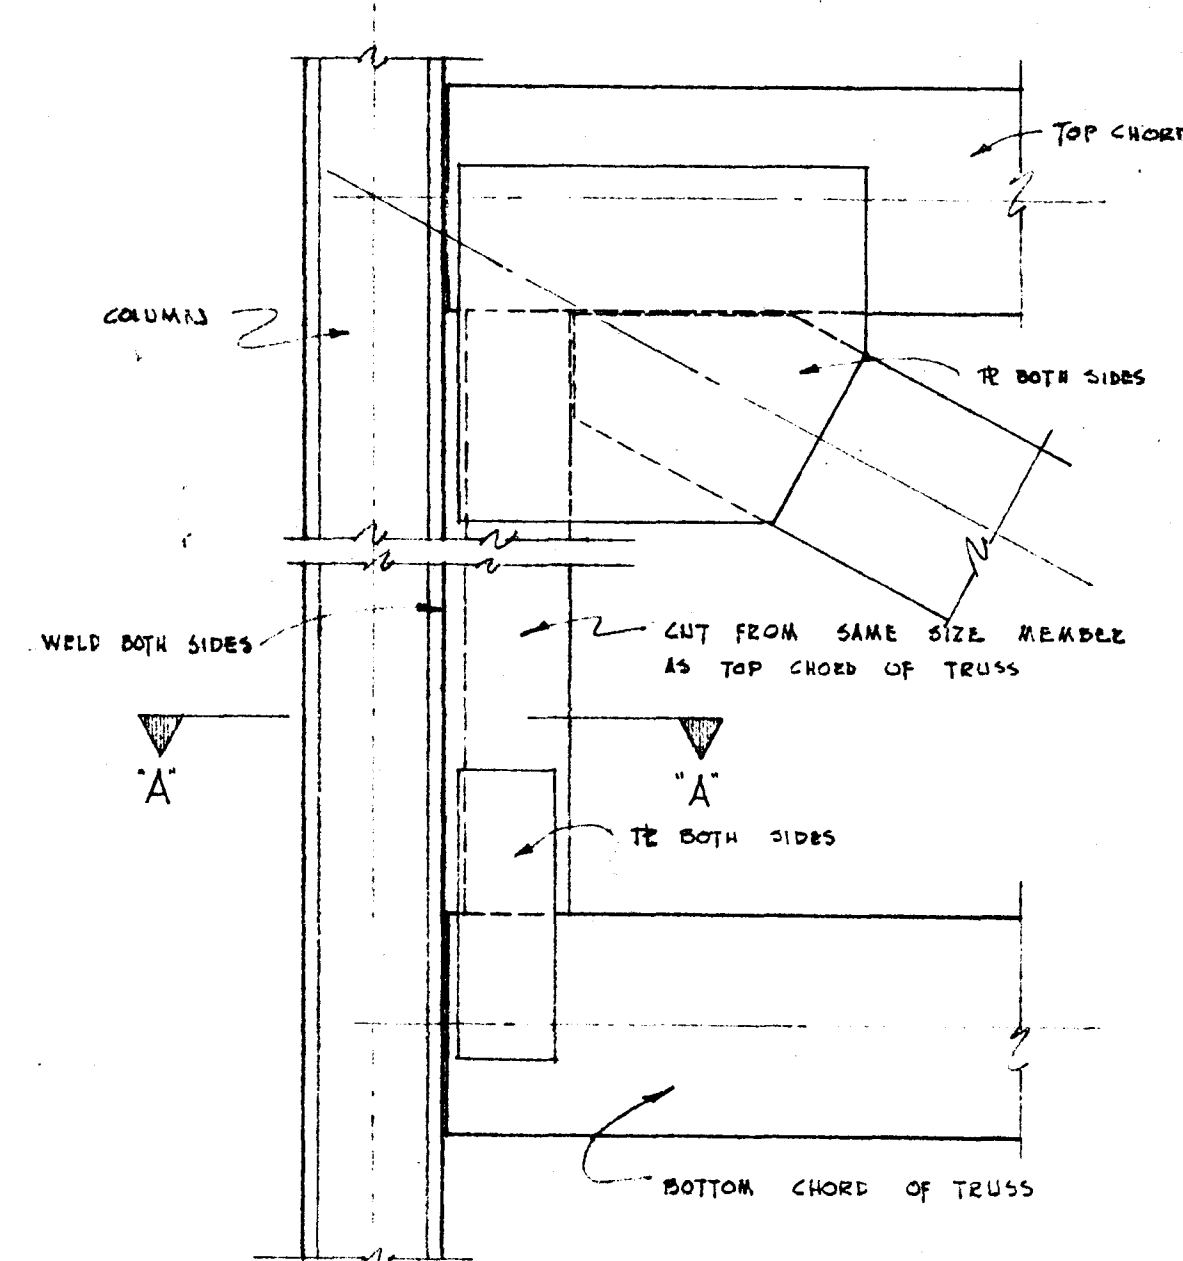

TYPICAL DETAIL OF END OF TRUSS
SCALE: 3/4" = 1'-0"

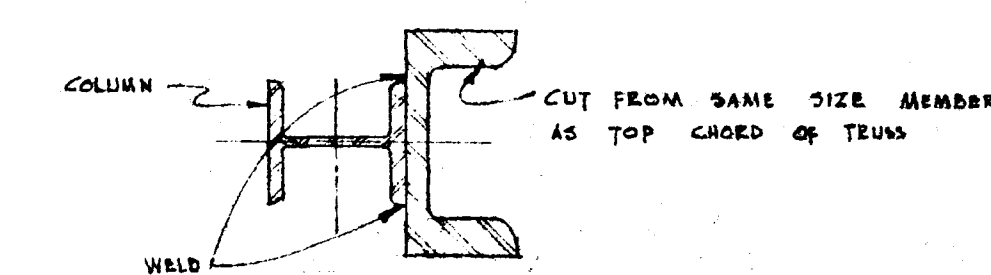

SECTION "A-A"
SCALE: 3/8" = 1'-0"

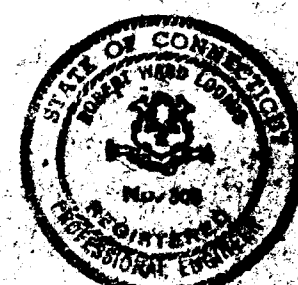

SCHUTZ & GOODWIN
ARCHITECTS
12 HAYNES STREET HARTFORD CONN.
JOB NO. 55-14 DATE 6/16/59
DRAWN BY J.M.H.
CHECKED BY C.P.H.
BUILDING FOR
THE HARTFORD PUBLIC LIBRARY
CITY OF HARTFORD, OWNER