



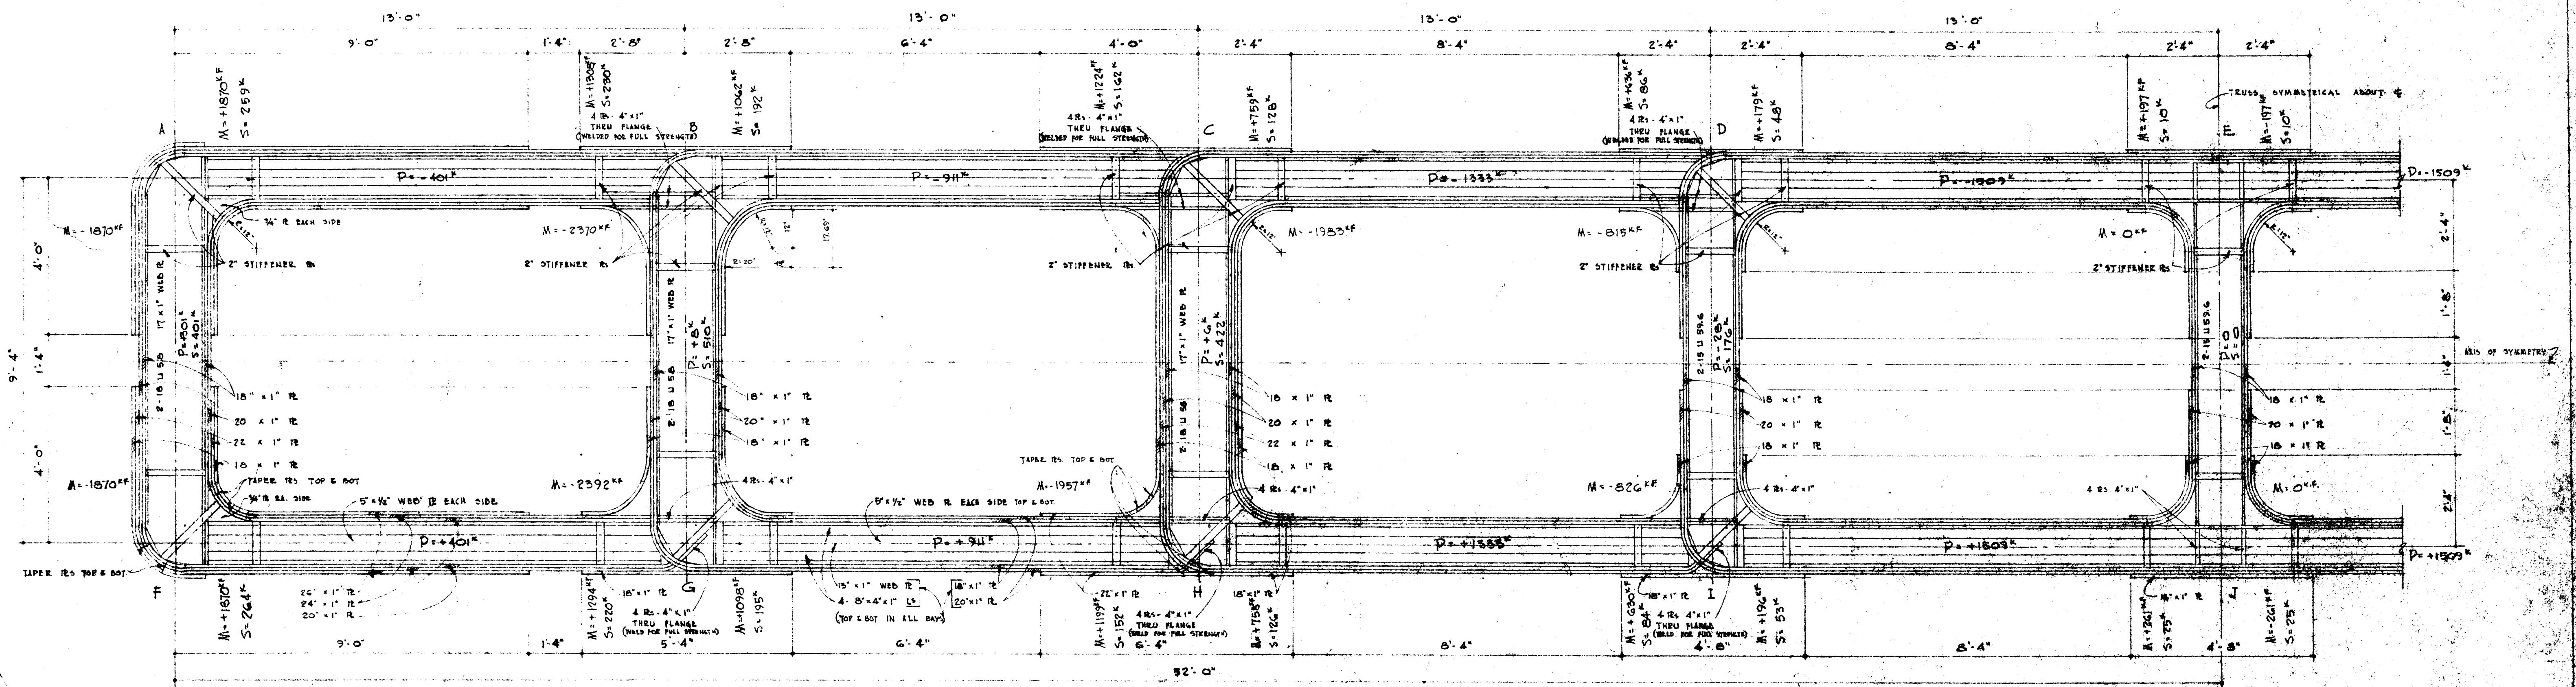


### VIERENDEEL TRUSSES D & E


NOTES:  
1. ALL PLATES TO BE WELDED ALL AROUND AT JOINTS.  
2. BETWEEN JOINTS WELD MAY BE INTERMITTENT BUT HORIZONTAL SHEAR MUST BE DEVELOPED.

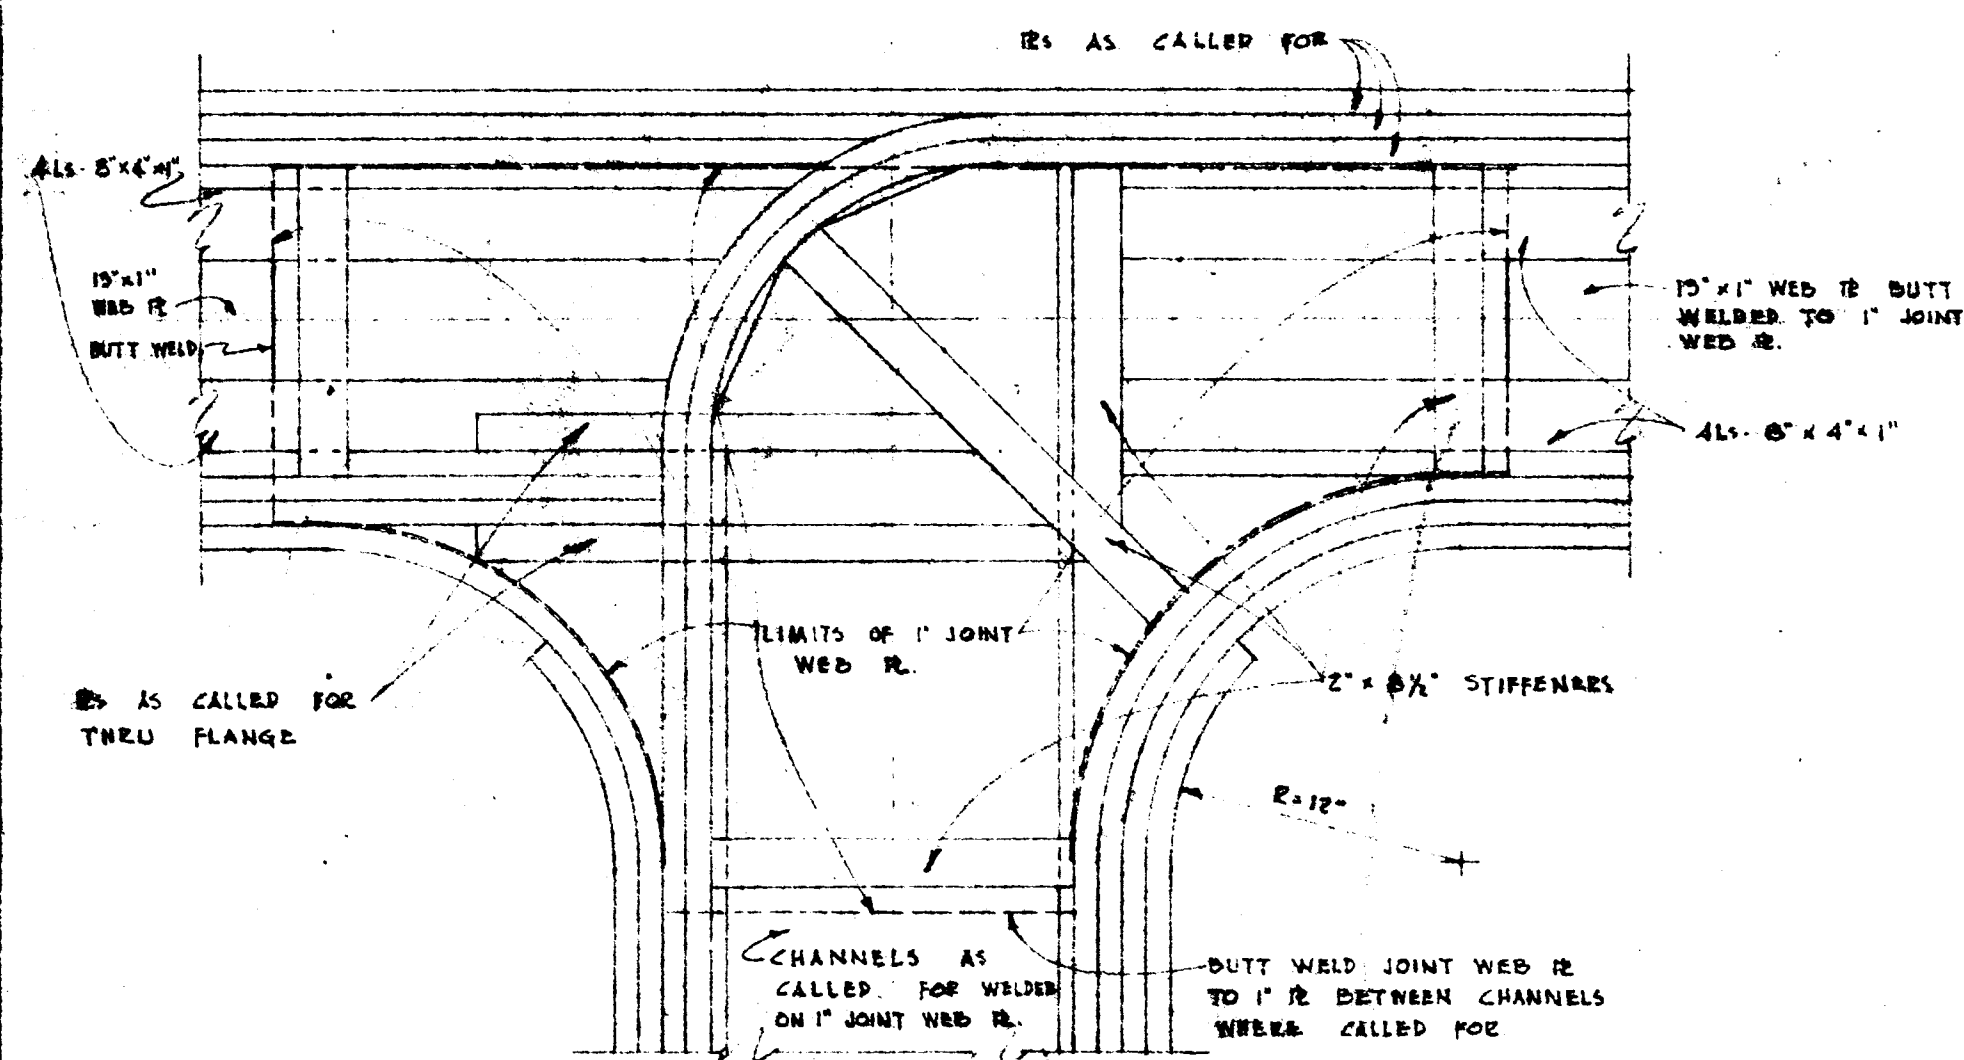


TYPICAL INTERIOR JOINT DETAIL  
AT TOP CHORD

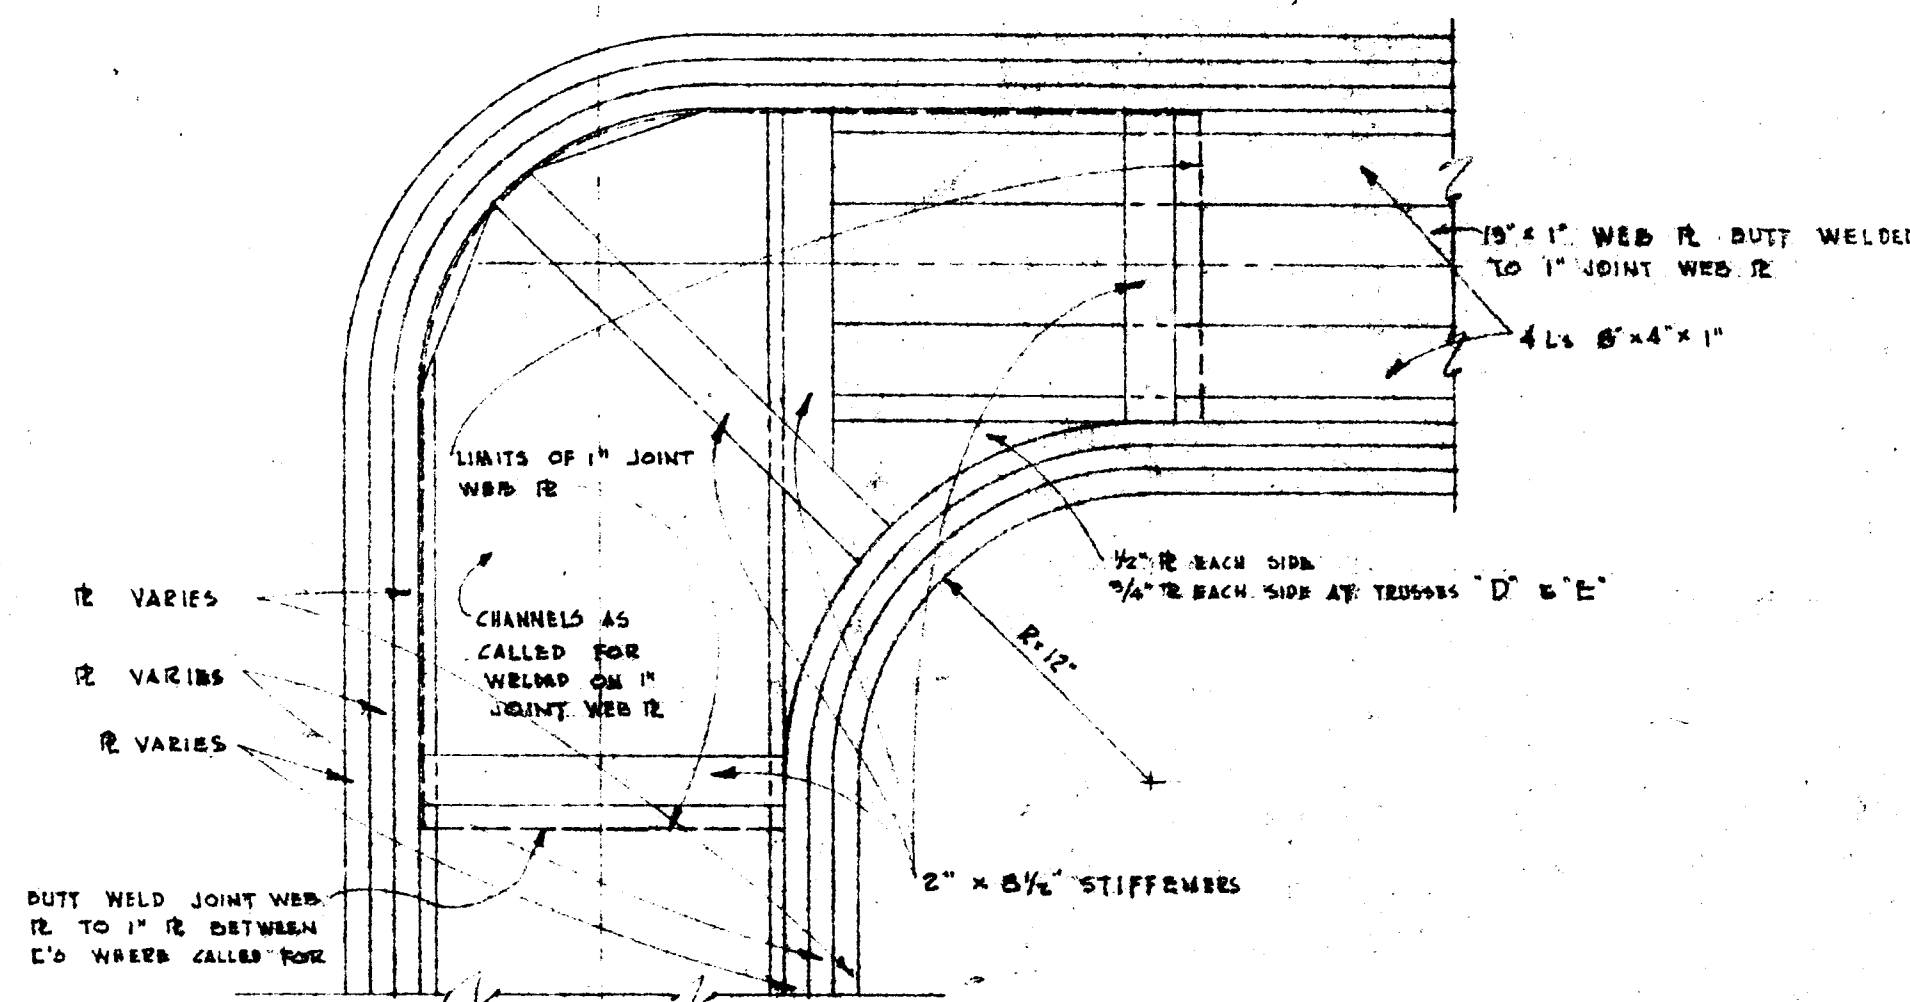

TYPICAL END JOINT DETAIL  
AT TOP CHORD  
(BOTTOM JOINT SIMILAR)

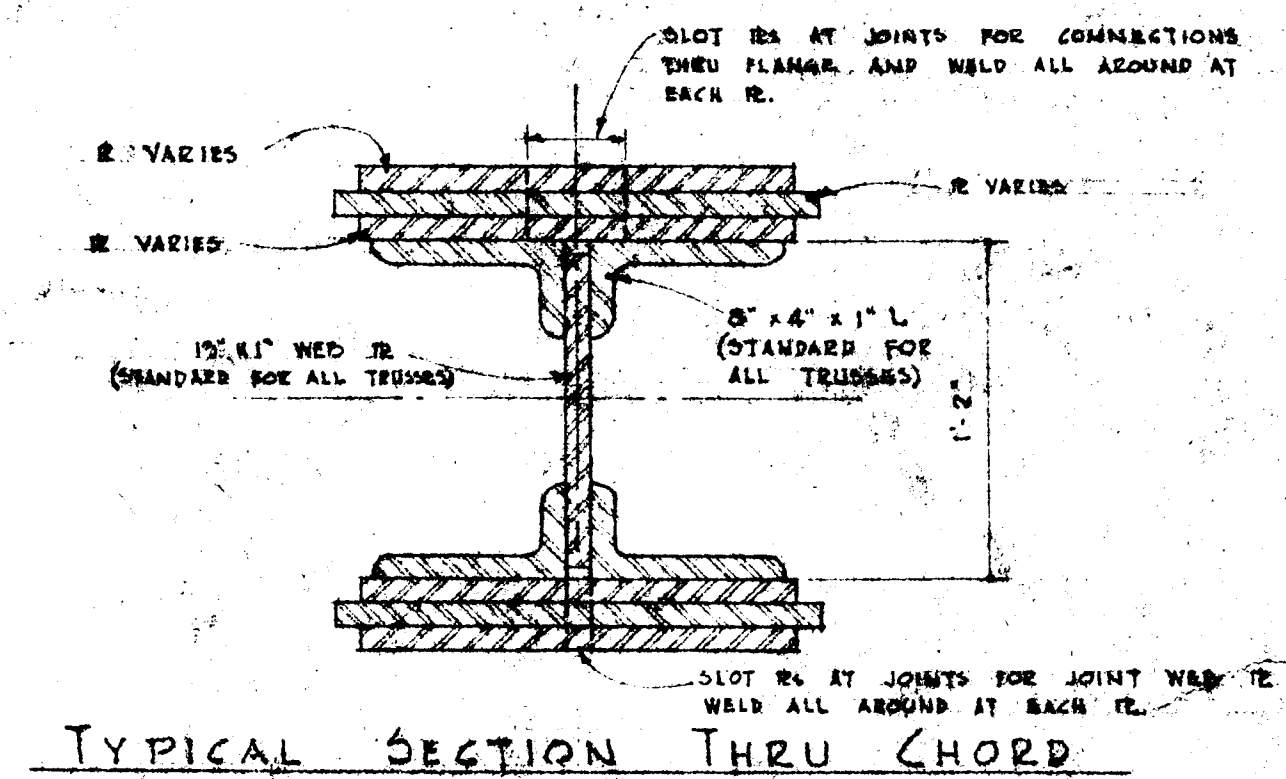


TYPICAL SECTION THRU CHORD

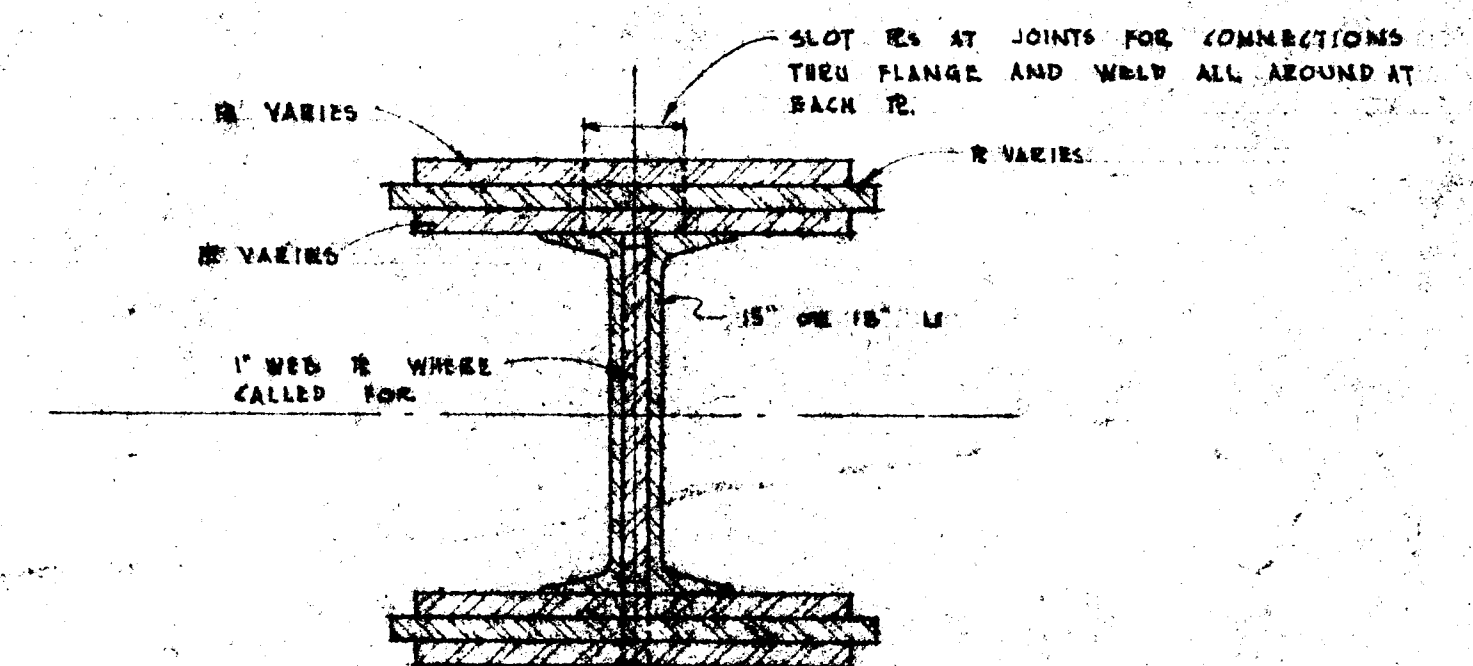


TYPICAL SECTION THRU VERTICAL

NOTE:  
SCALE OF DETAILS = 1/2" = 1'-0"

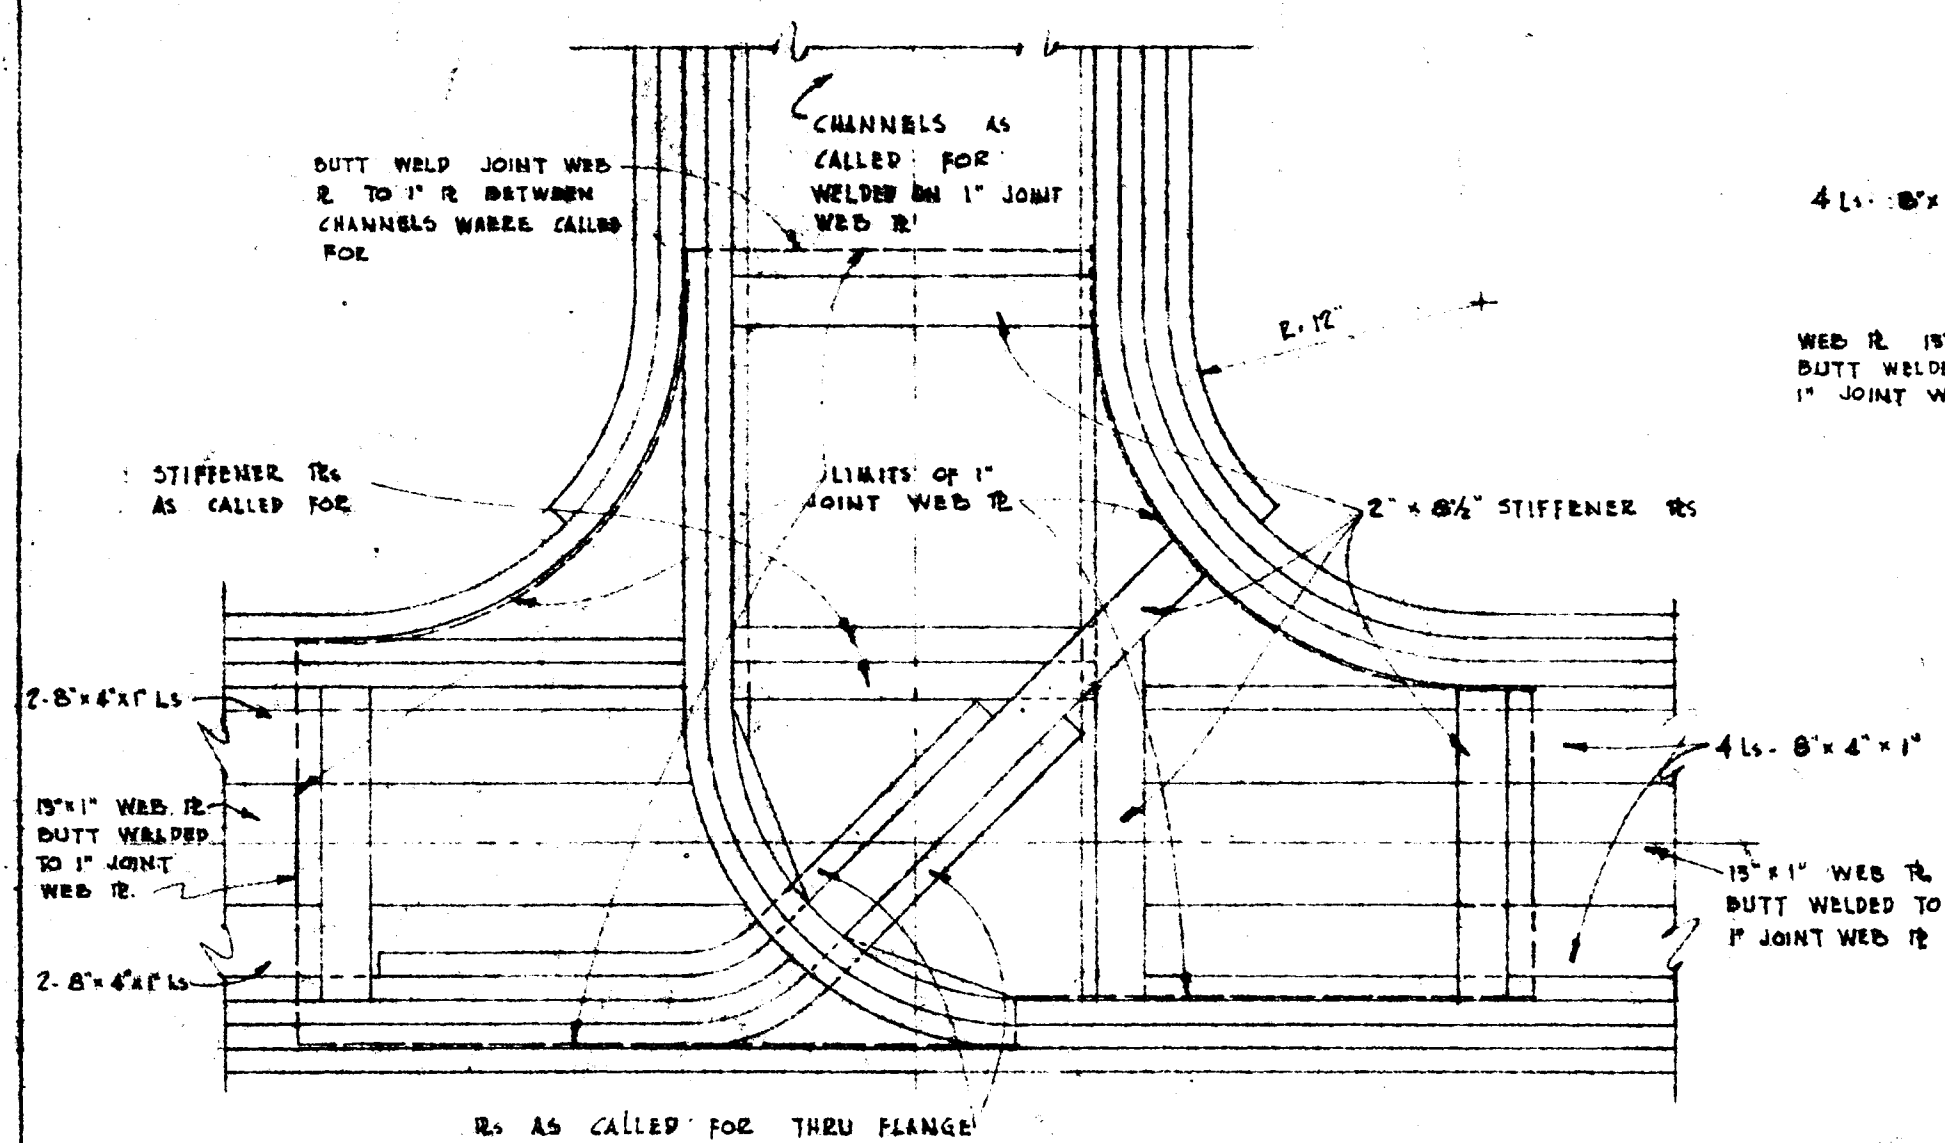

TYPICAL INTERIOR JOINT DETAIL  
AT BOTTOM CHORD

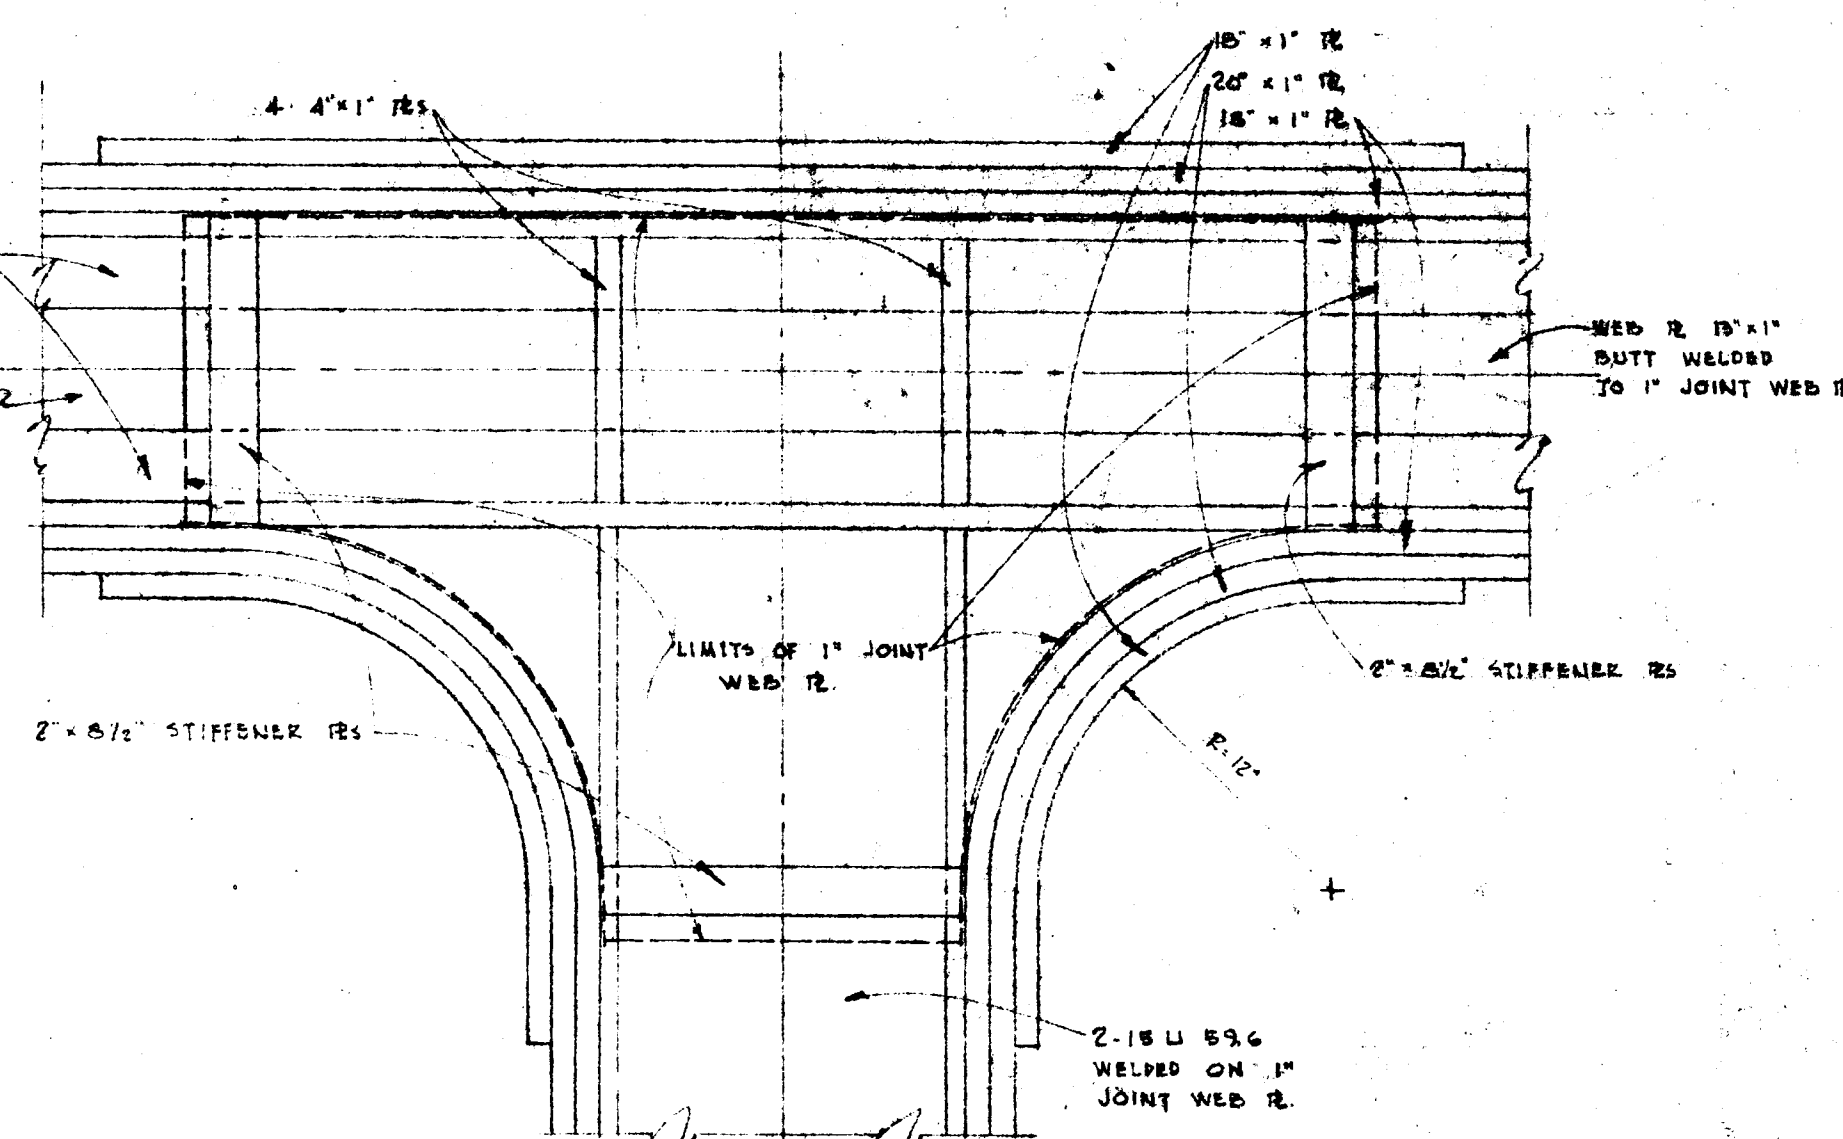

CENTER JOINT DETAIL AT TOP CHORD TRUSS D & E  
(BOTTOM JOINT SIMILAR)



SCHUTZ & GOODWIN  
ARCHITECTS  
12 HAYNES STREET HARTFORD, CONN.  
JOB NO. DATE 5/18/59  
53-1A DRAWN BY J.B.H.  
CHECKED BY J.B.H.  
BUILDING FOR  
THE HARTFORD PUBLIC LIBRARY  
CITY OF HARTFORD - OWNER