



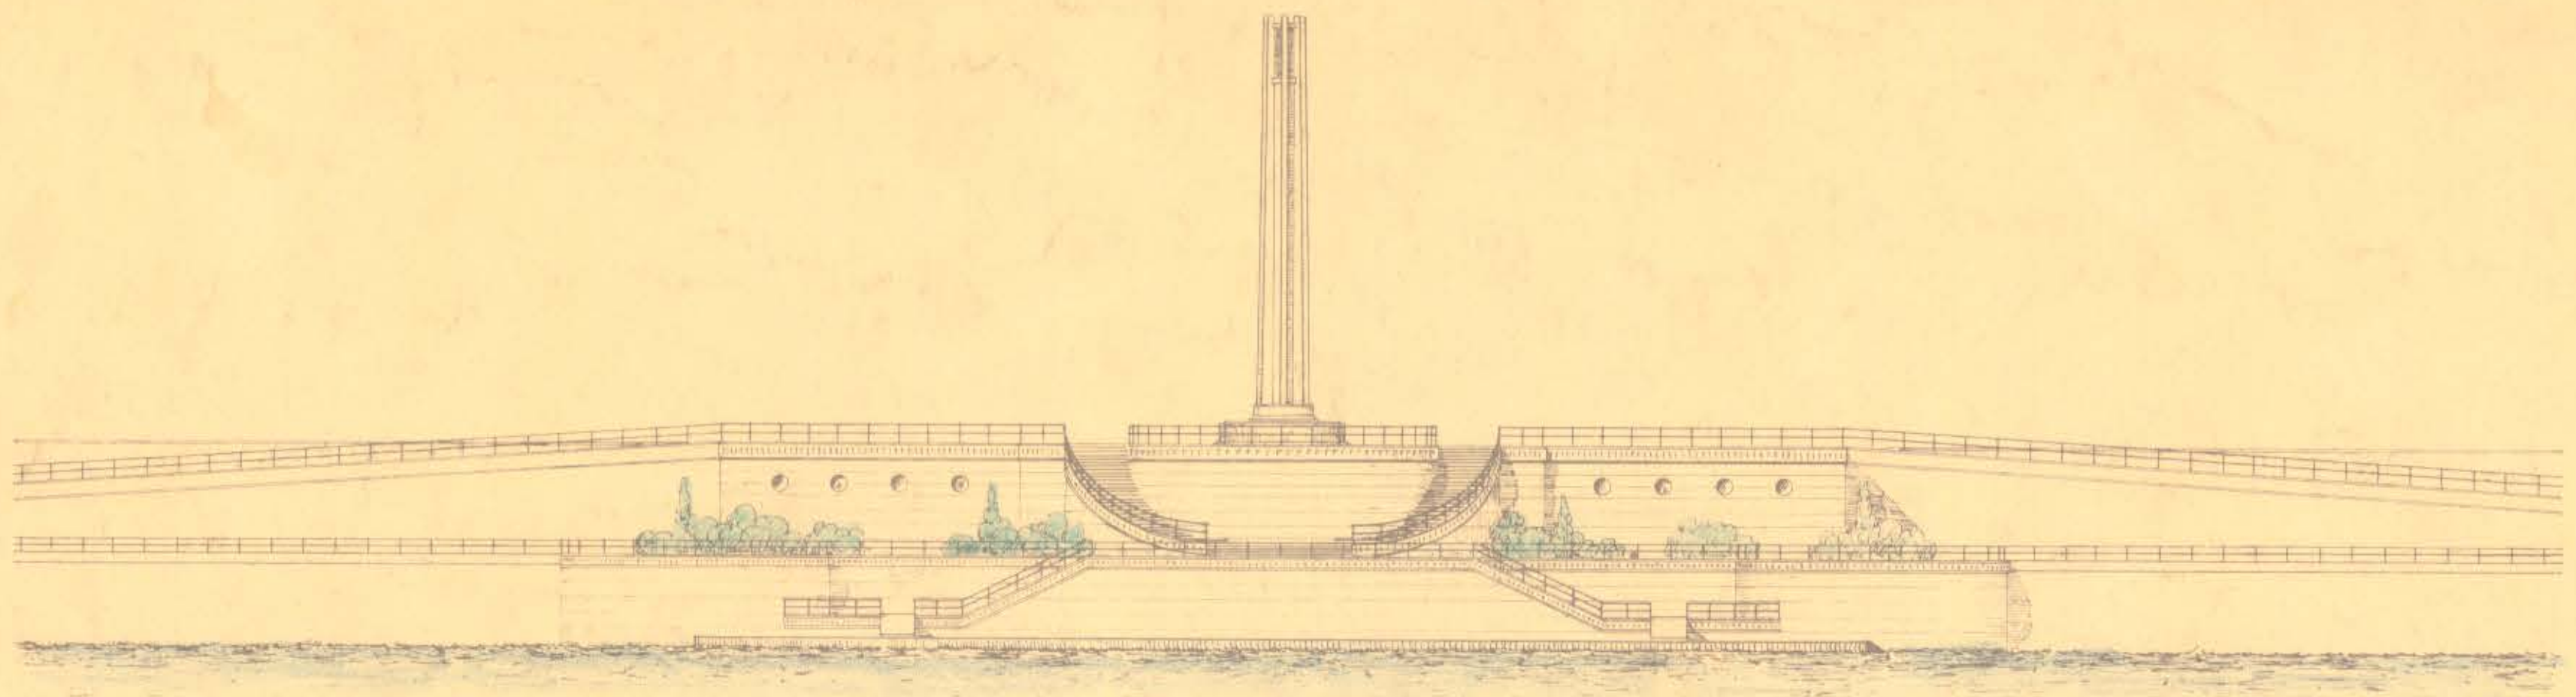

RIVER ELEVATION

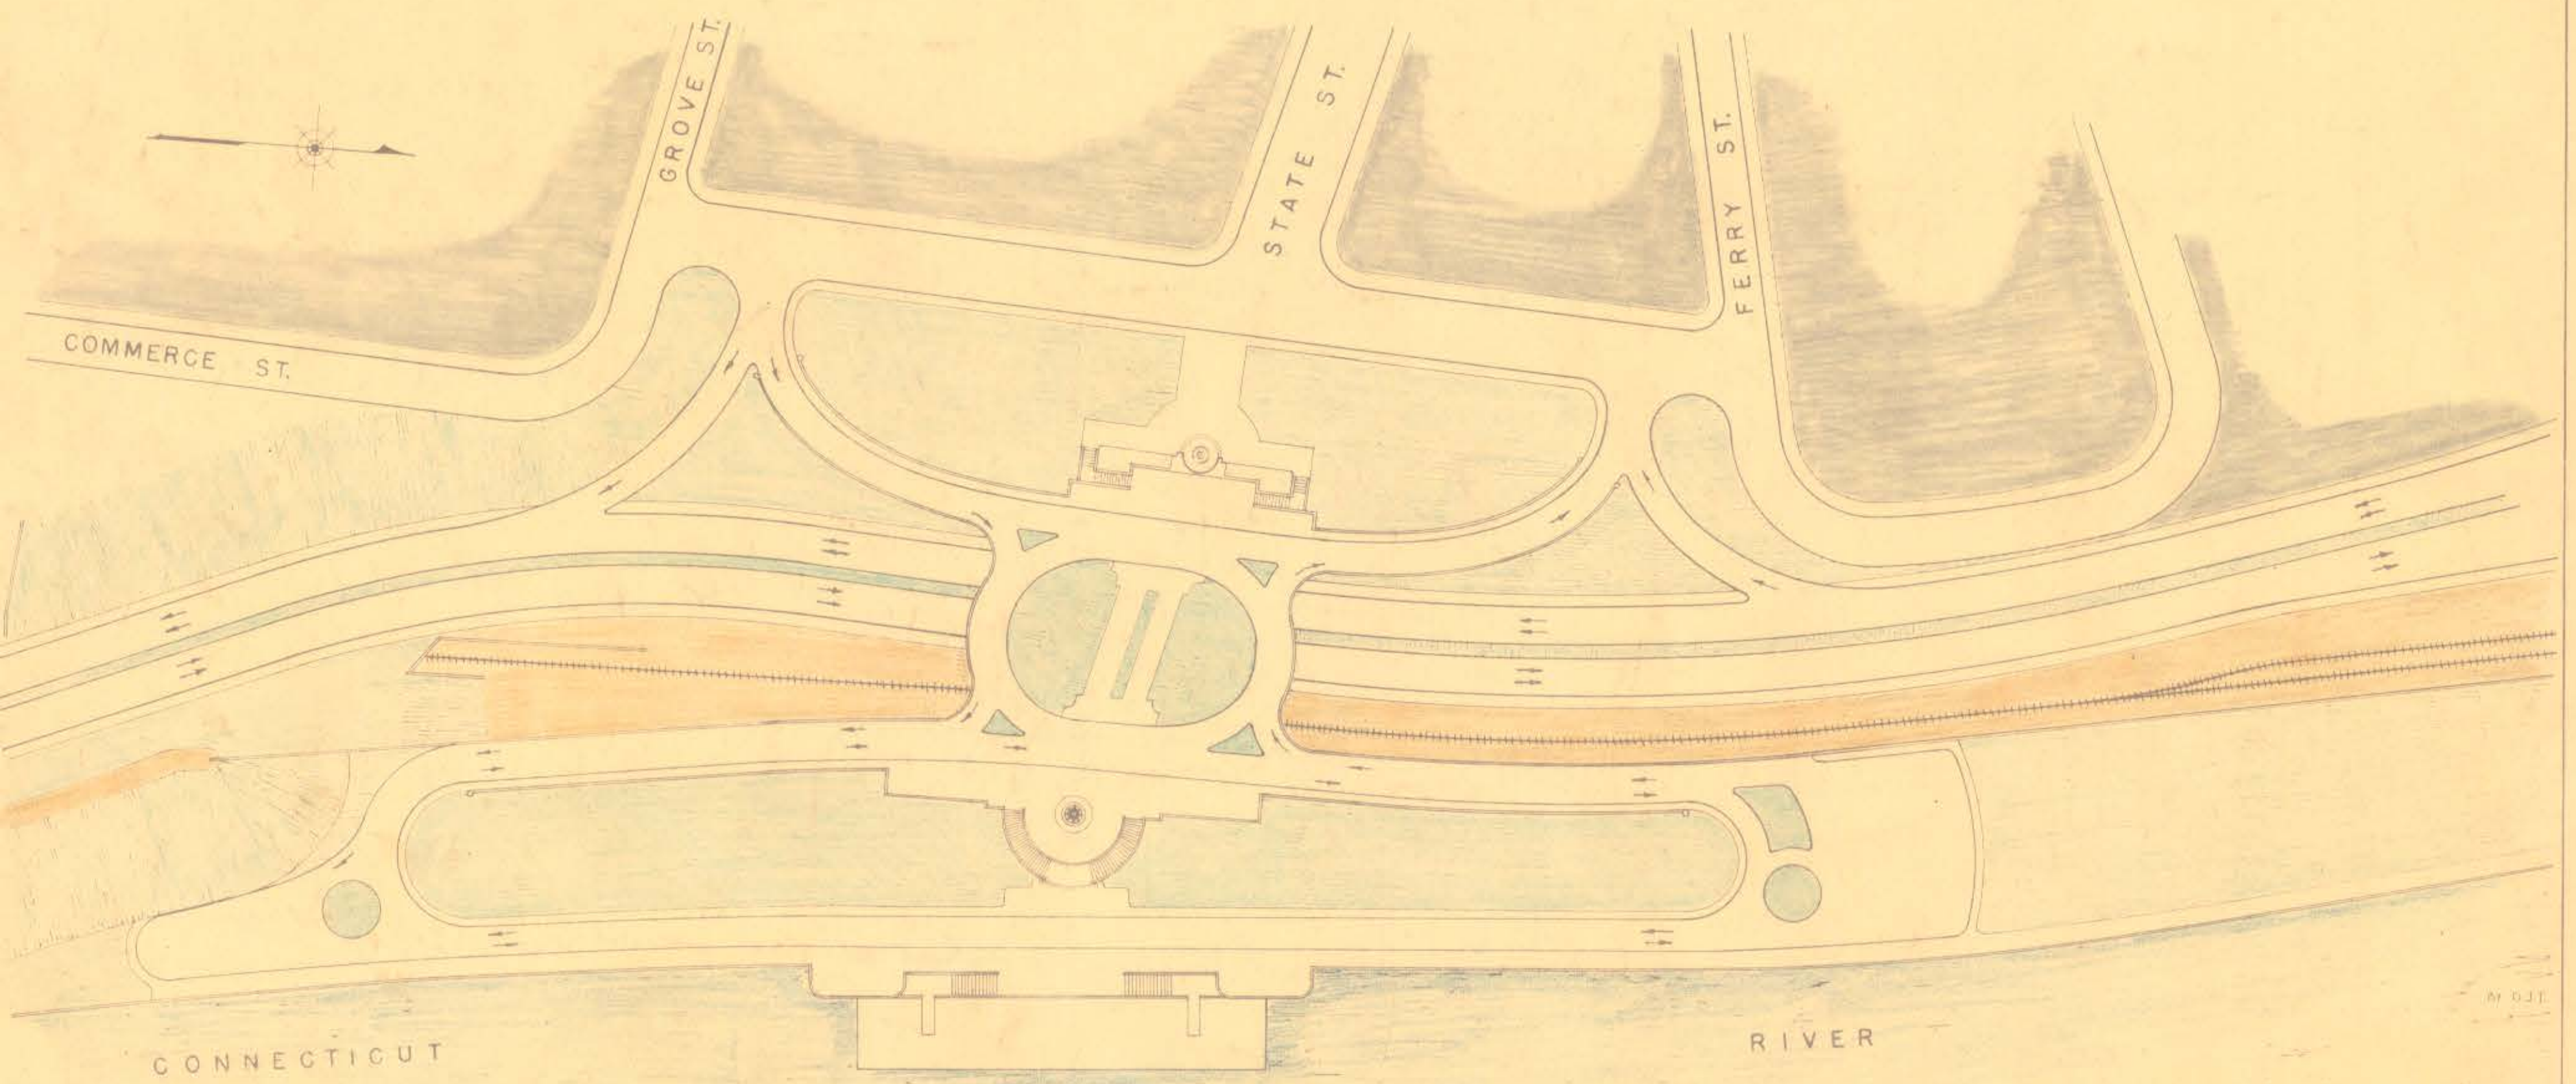

A SCHEME FOR RIVER FRONT DEVELOPMENT
AT STATE STREET

MARCH 1941

CITY OF HARTFORD
DEPT. OF ENGINEERING