


WATER STREET MORGAN STREET INTERSECTION PAVING PROFILE

HORIZONTAL SCALE 1" = 10'
VERTICAL SCALE 1" = 1'
ELEVATIONS GIVEN TO U.S. ARMY DATUM.
NOTE BOOK No. 700 - P 95
DAY BOOK No. 08096.

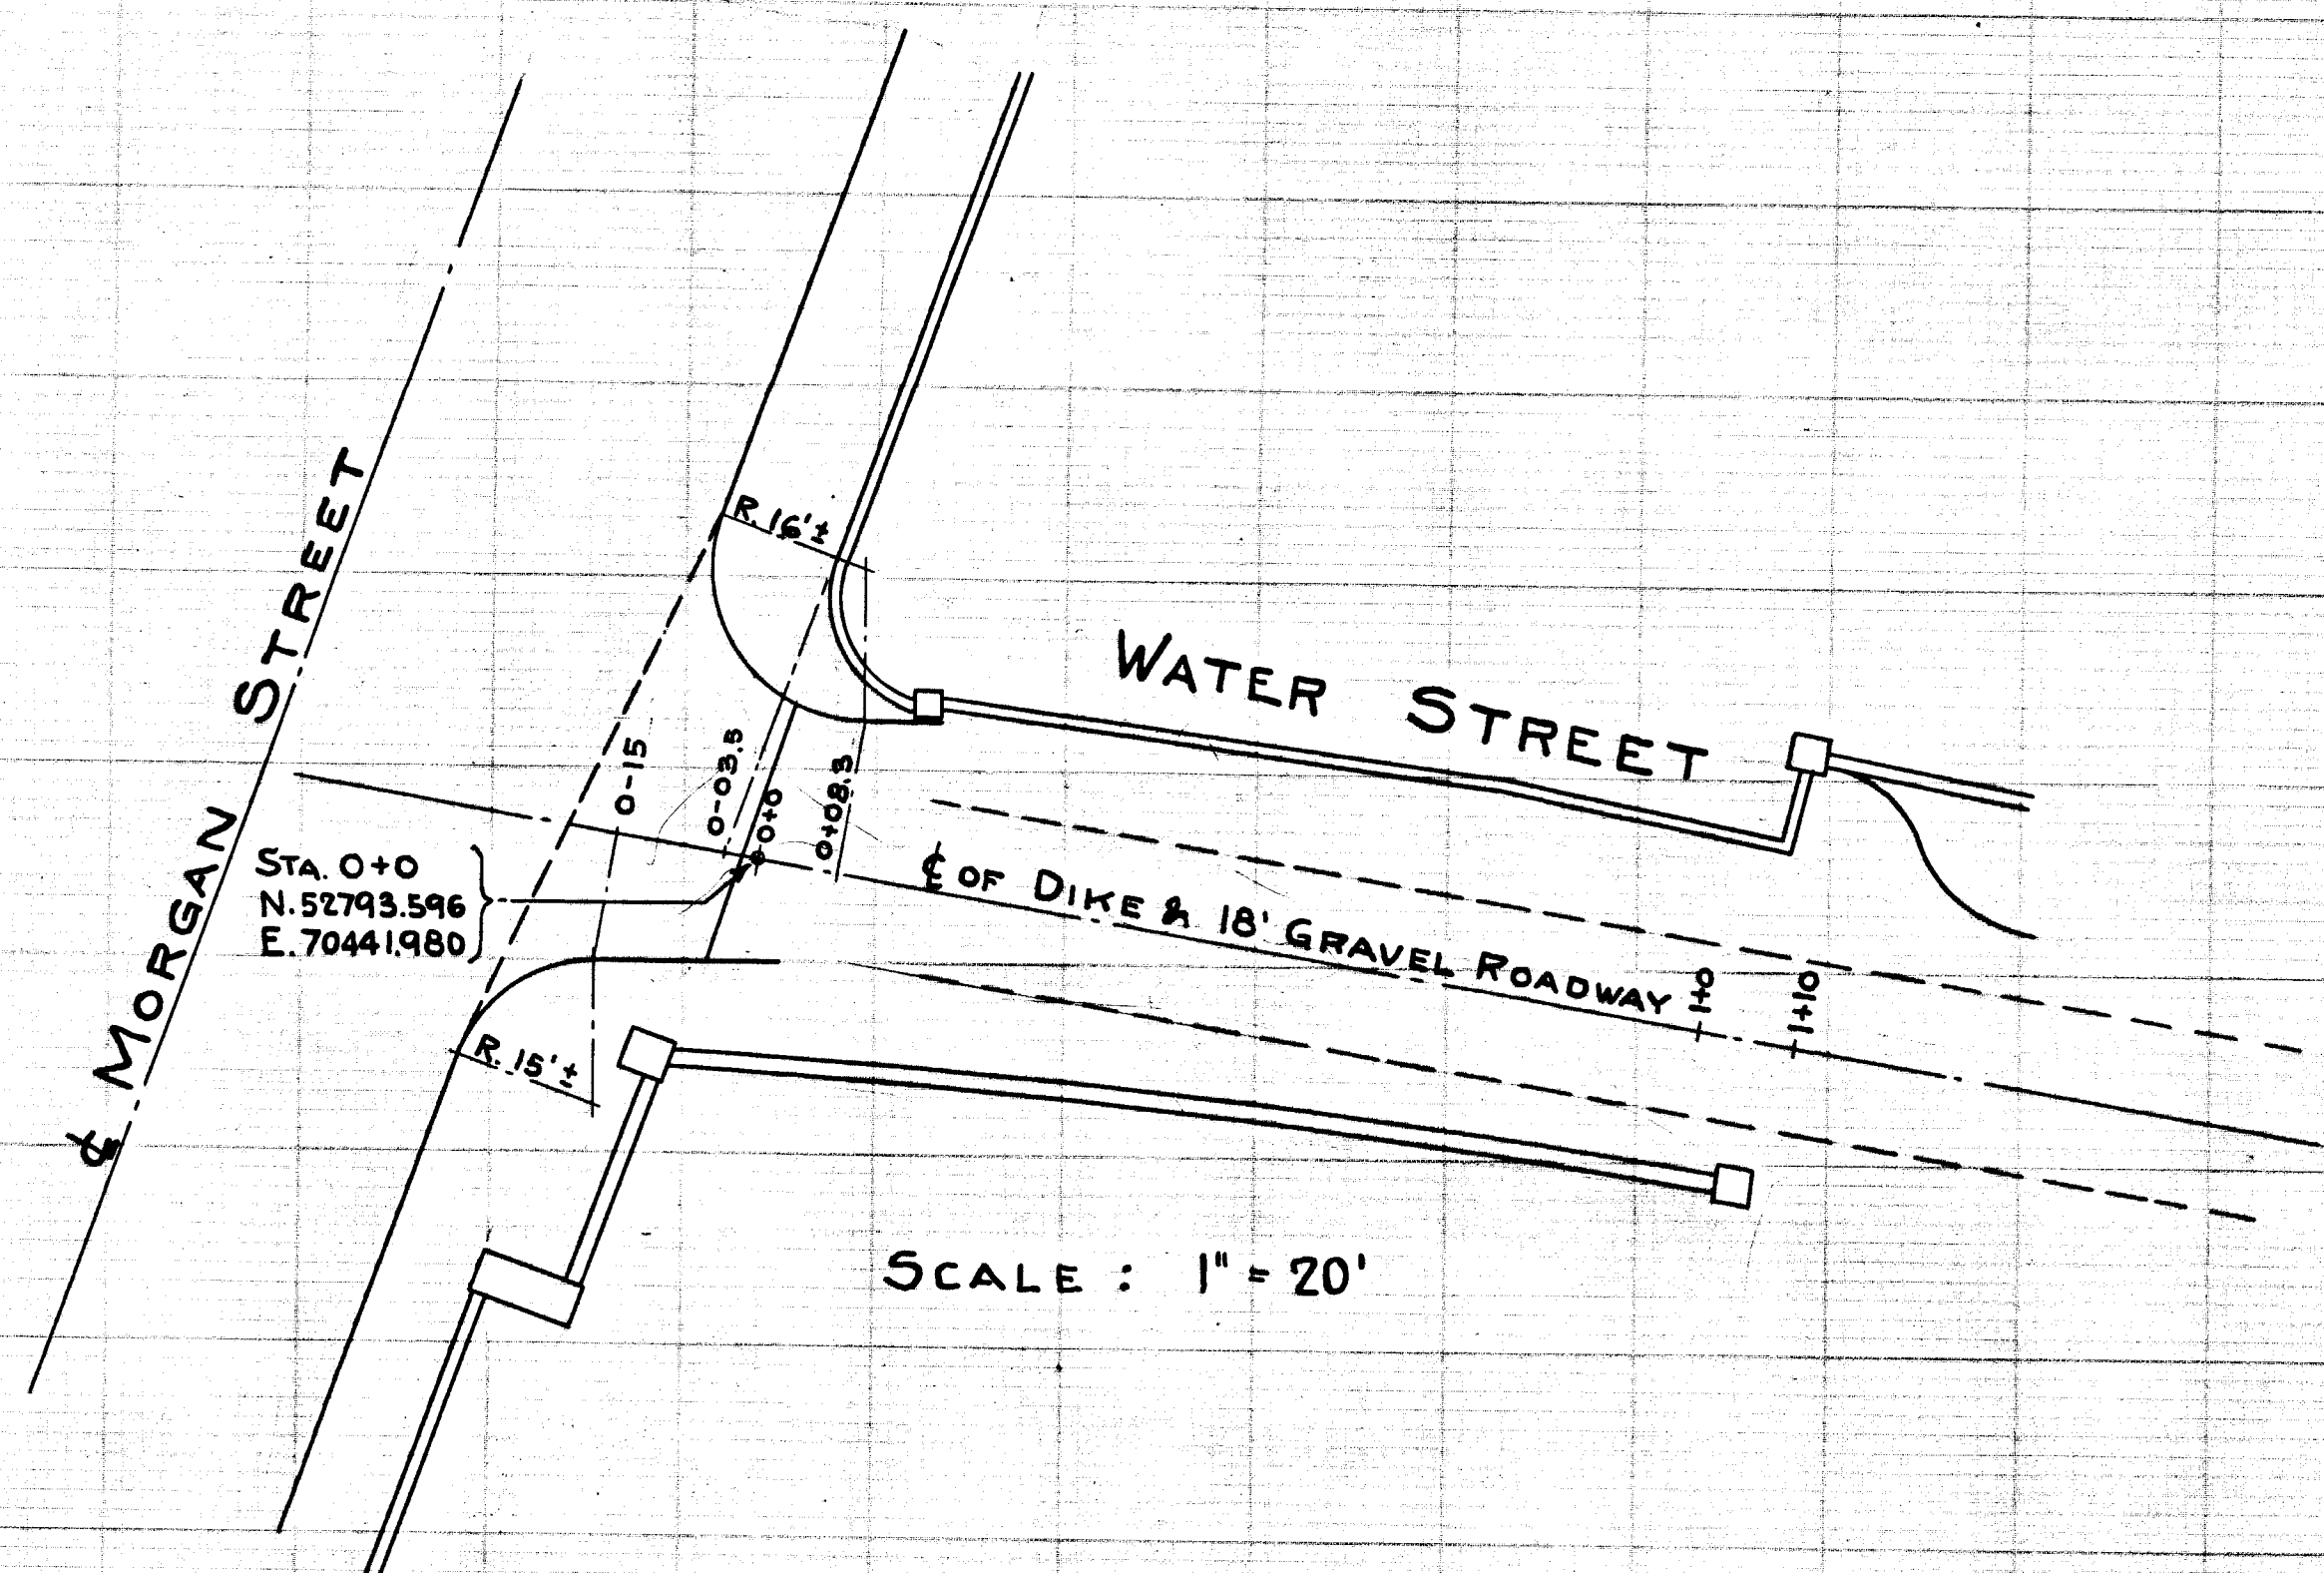

CITY OF HARTFORD
DEPARTMENT OF ENGINEERING
AUGUST 1940.

