


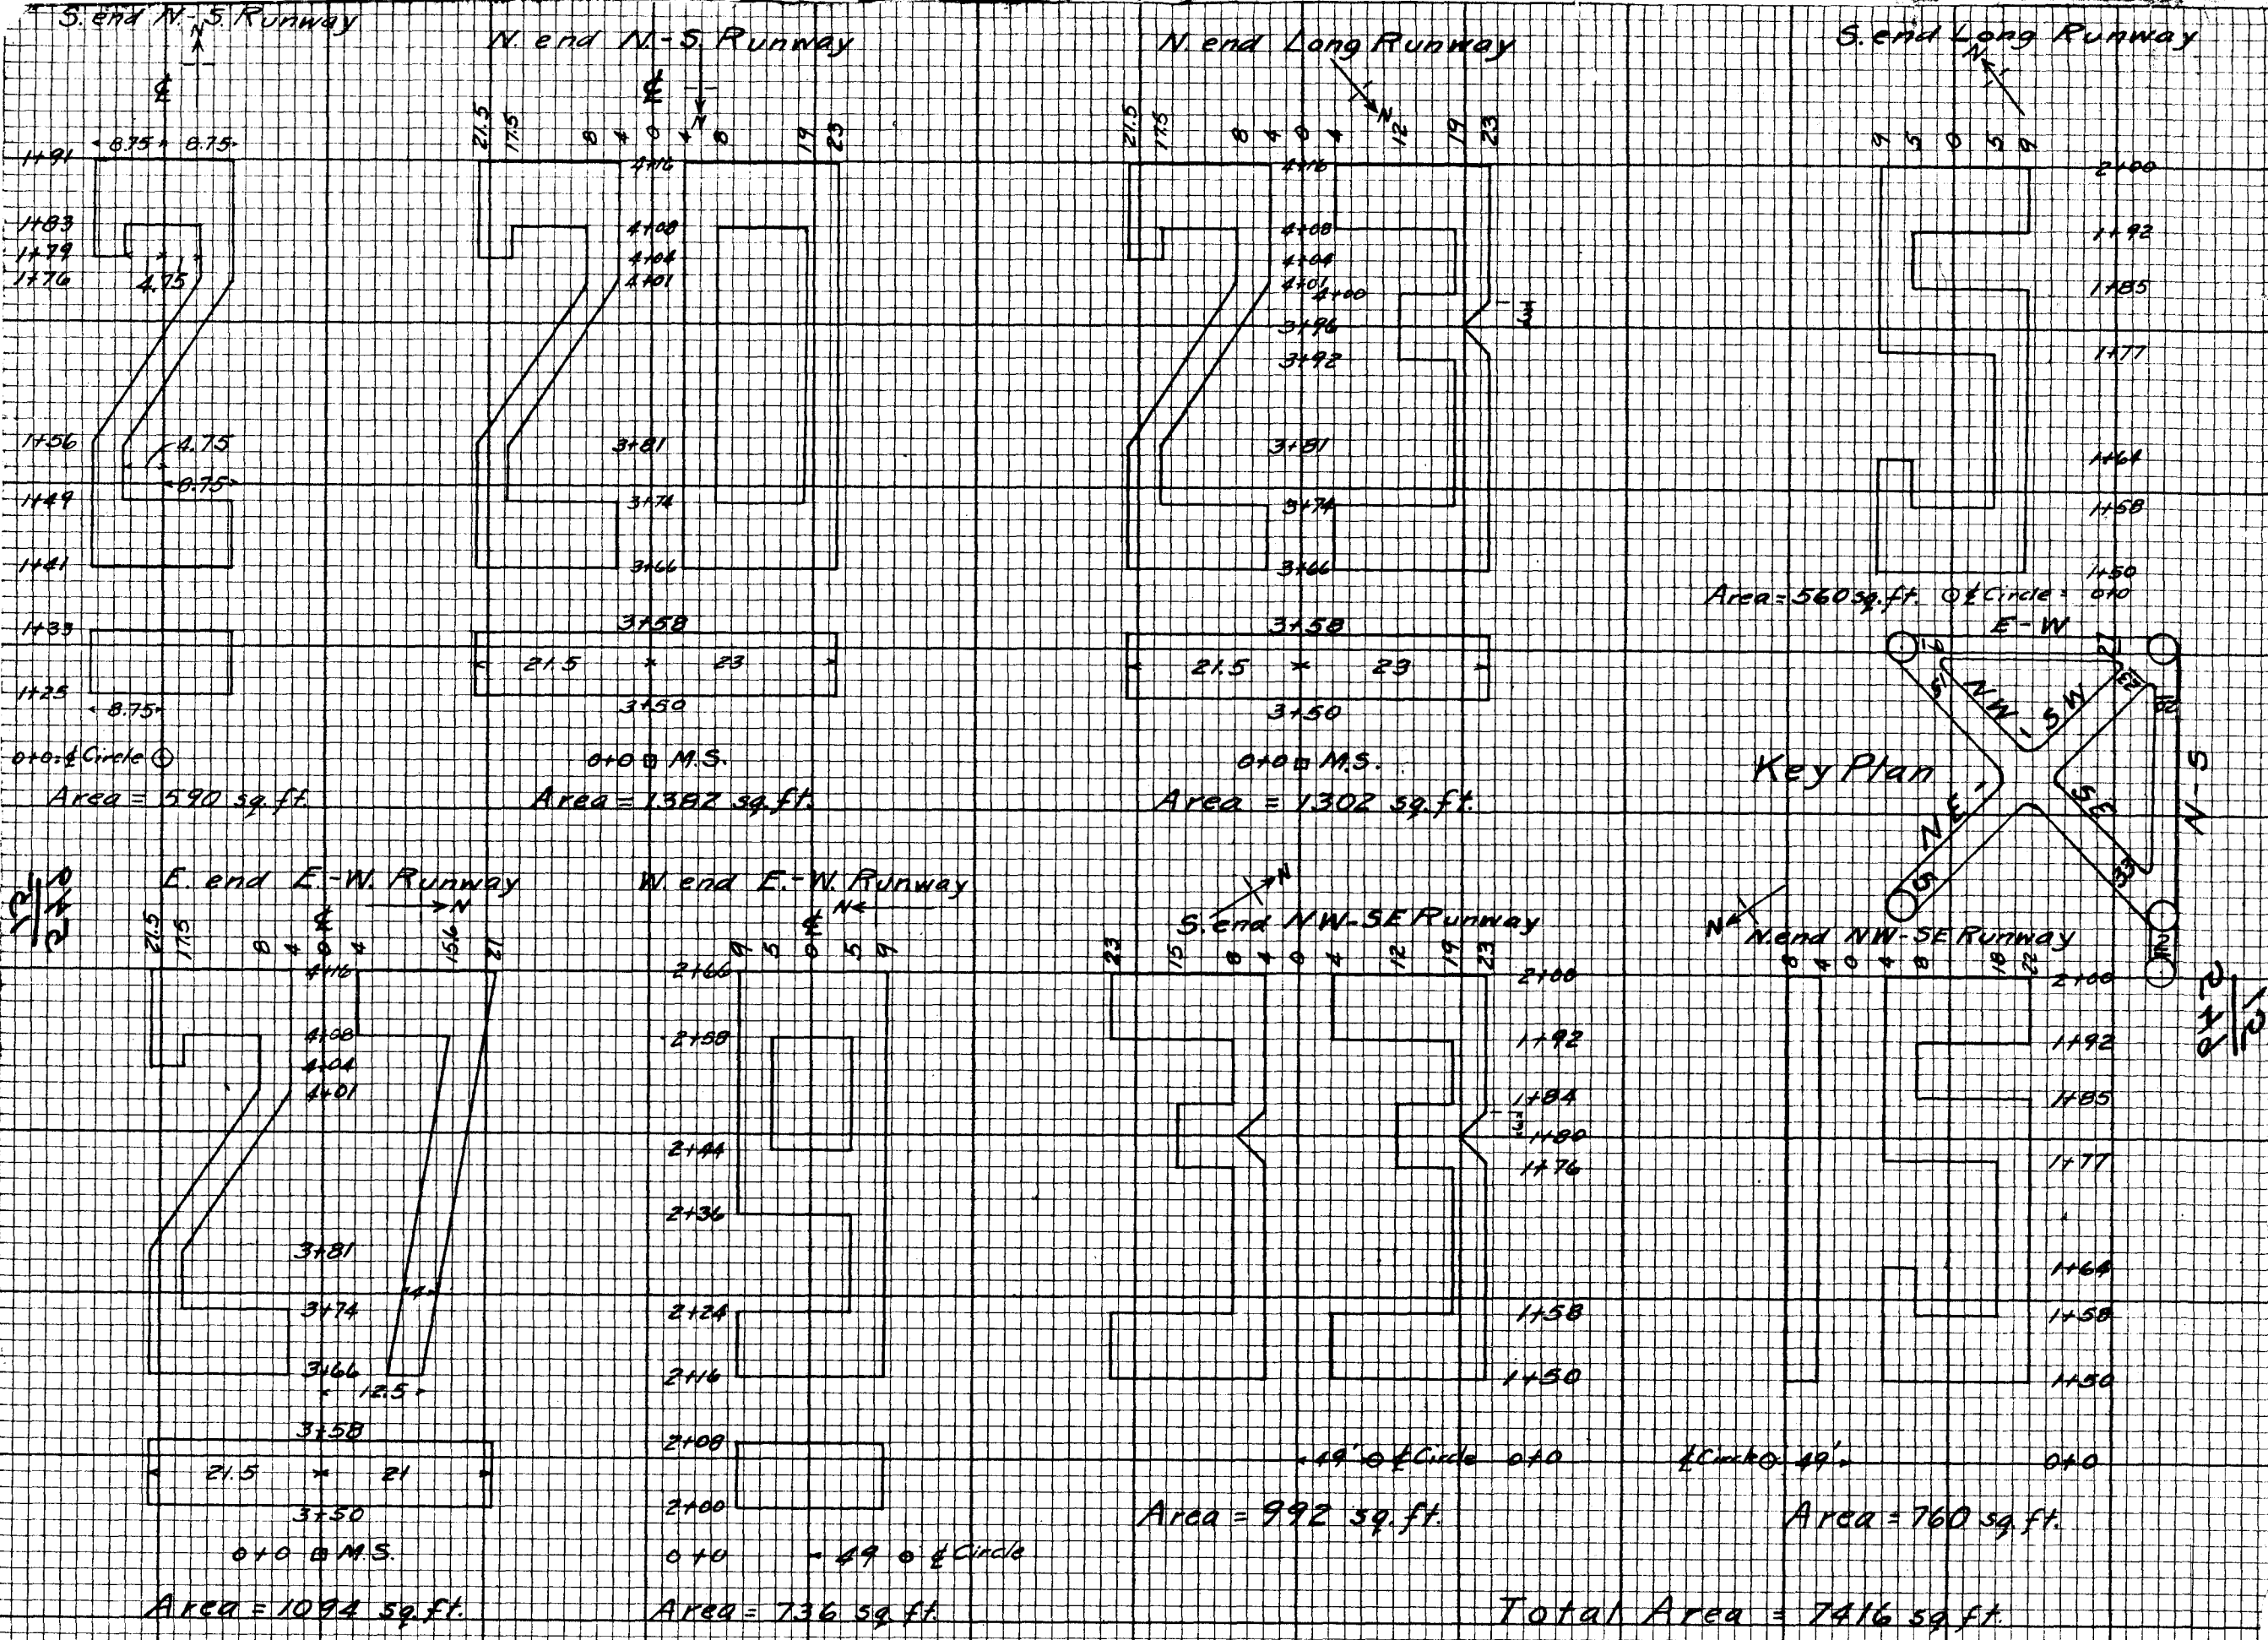

LAYOUT OF RUNWAY NUMBERS AT BRAINARD FIELD

DEPT. OF ENGINEERING
CITY OF HARTFORD

SCALE: 1"=20' OCT. 1947
DAYBOOK NO. 08914