



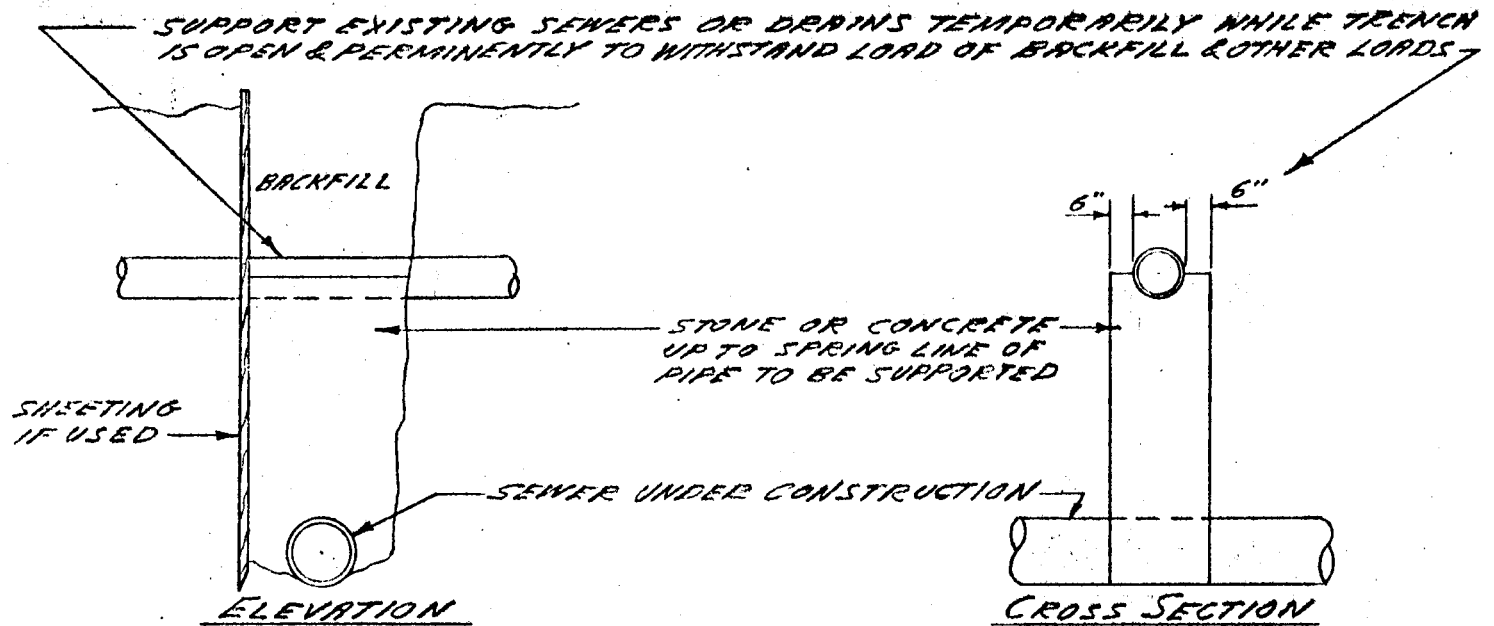


PIER AT SEWERS AND DRAINS

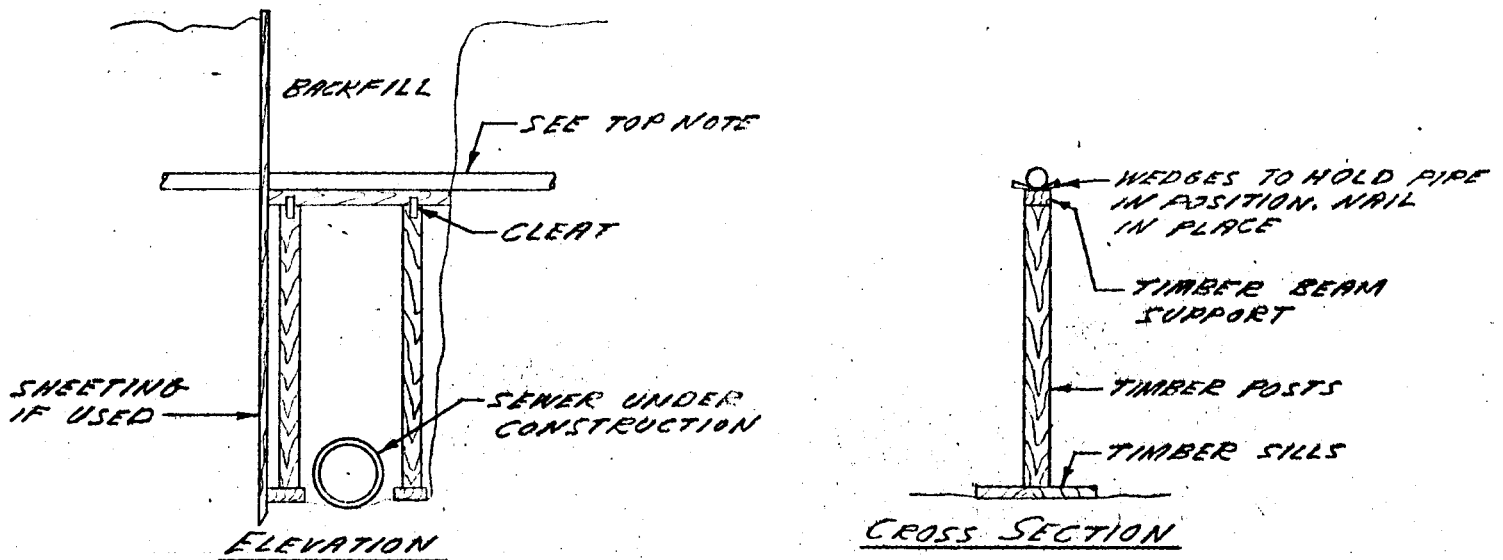

TIMBER PIPE SUPPORTS

(TO BE AS DIRECTED BY UTILITY COMPANY CONCERNED)

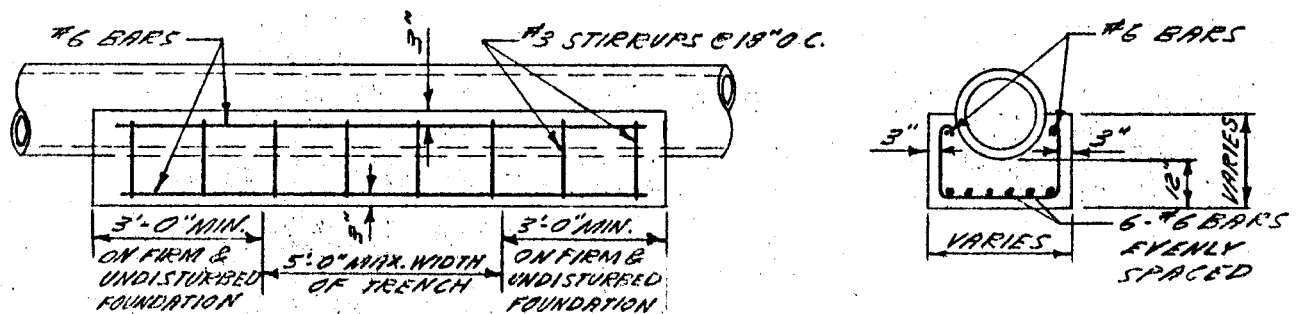

TYPICAL REINFORCED CONC. BEAM TO SUPPORT PIPES & DRAINS

TYPICAL SUPPORTS FOR EXISTING UTILITIES ACROSS SEWER TRENCHES