
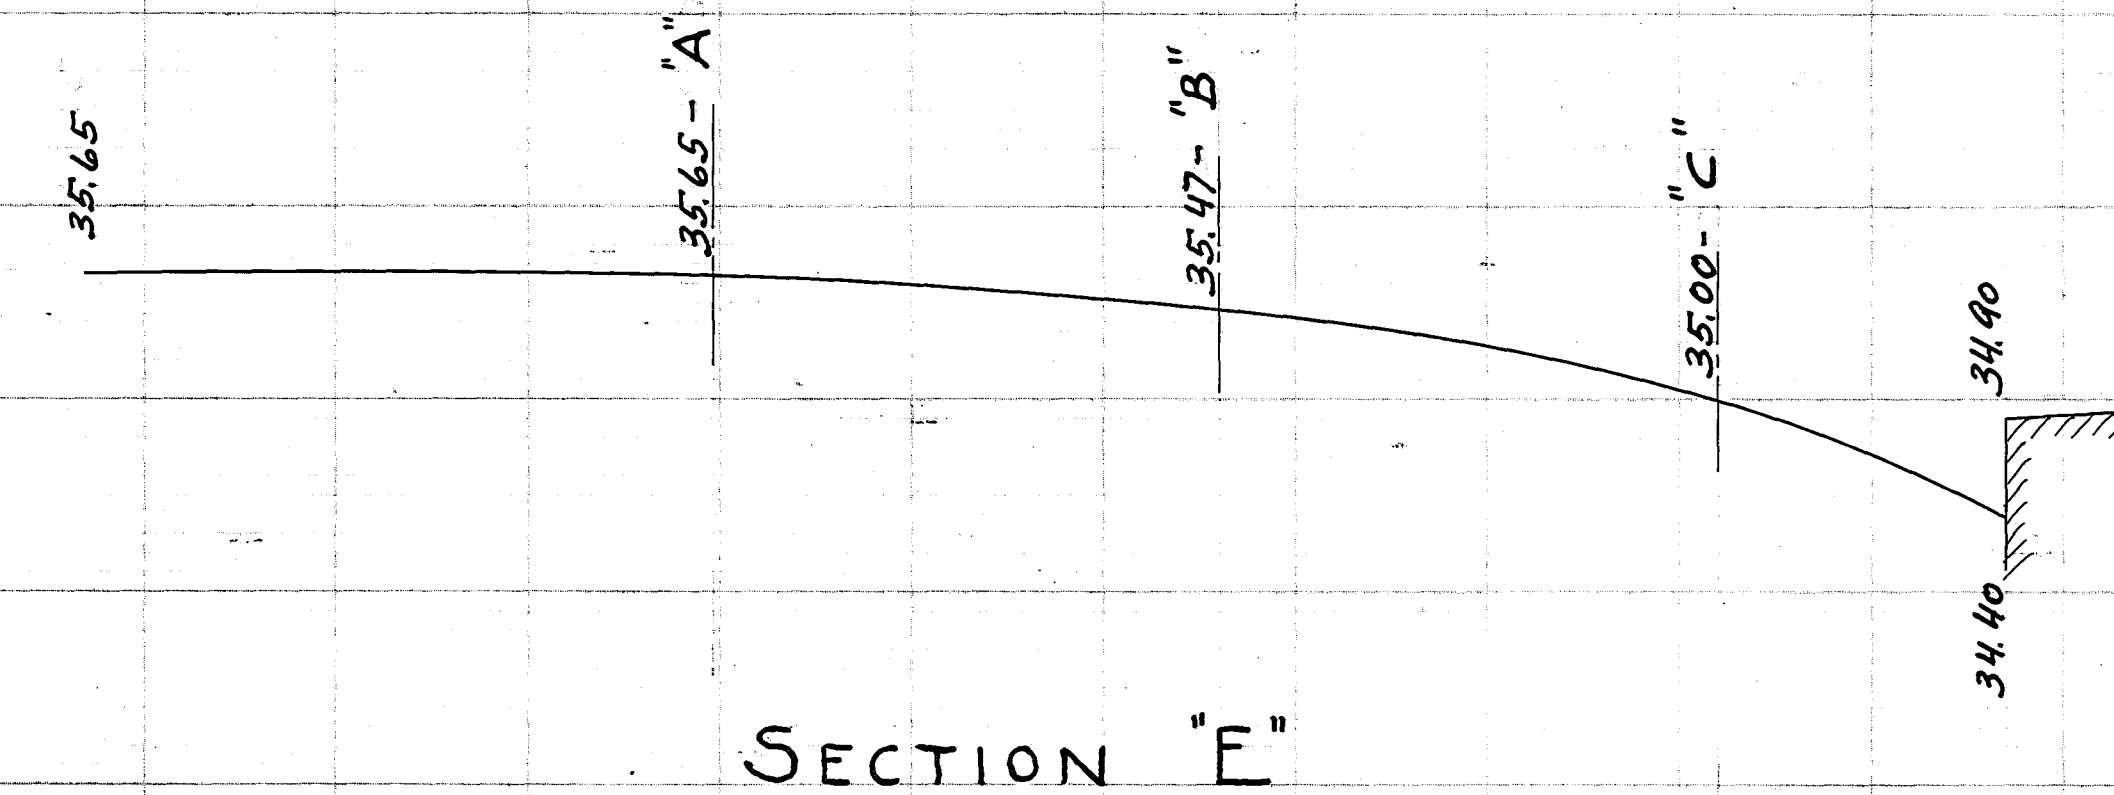
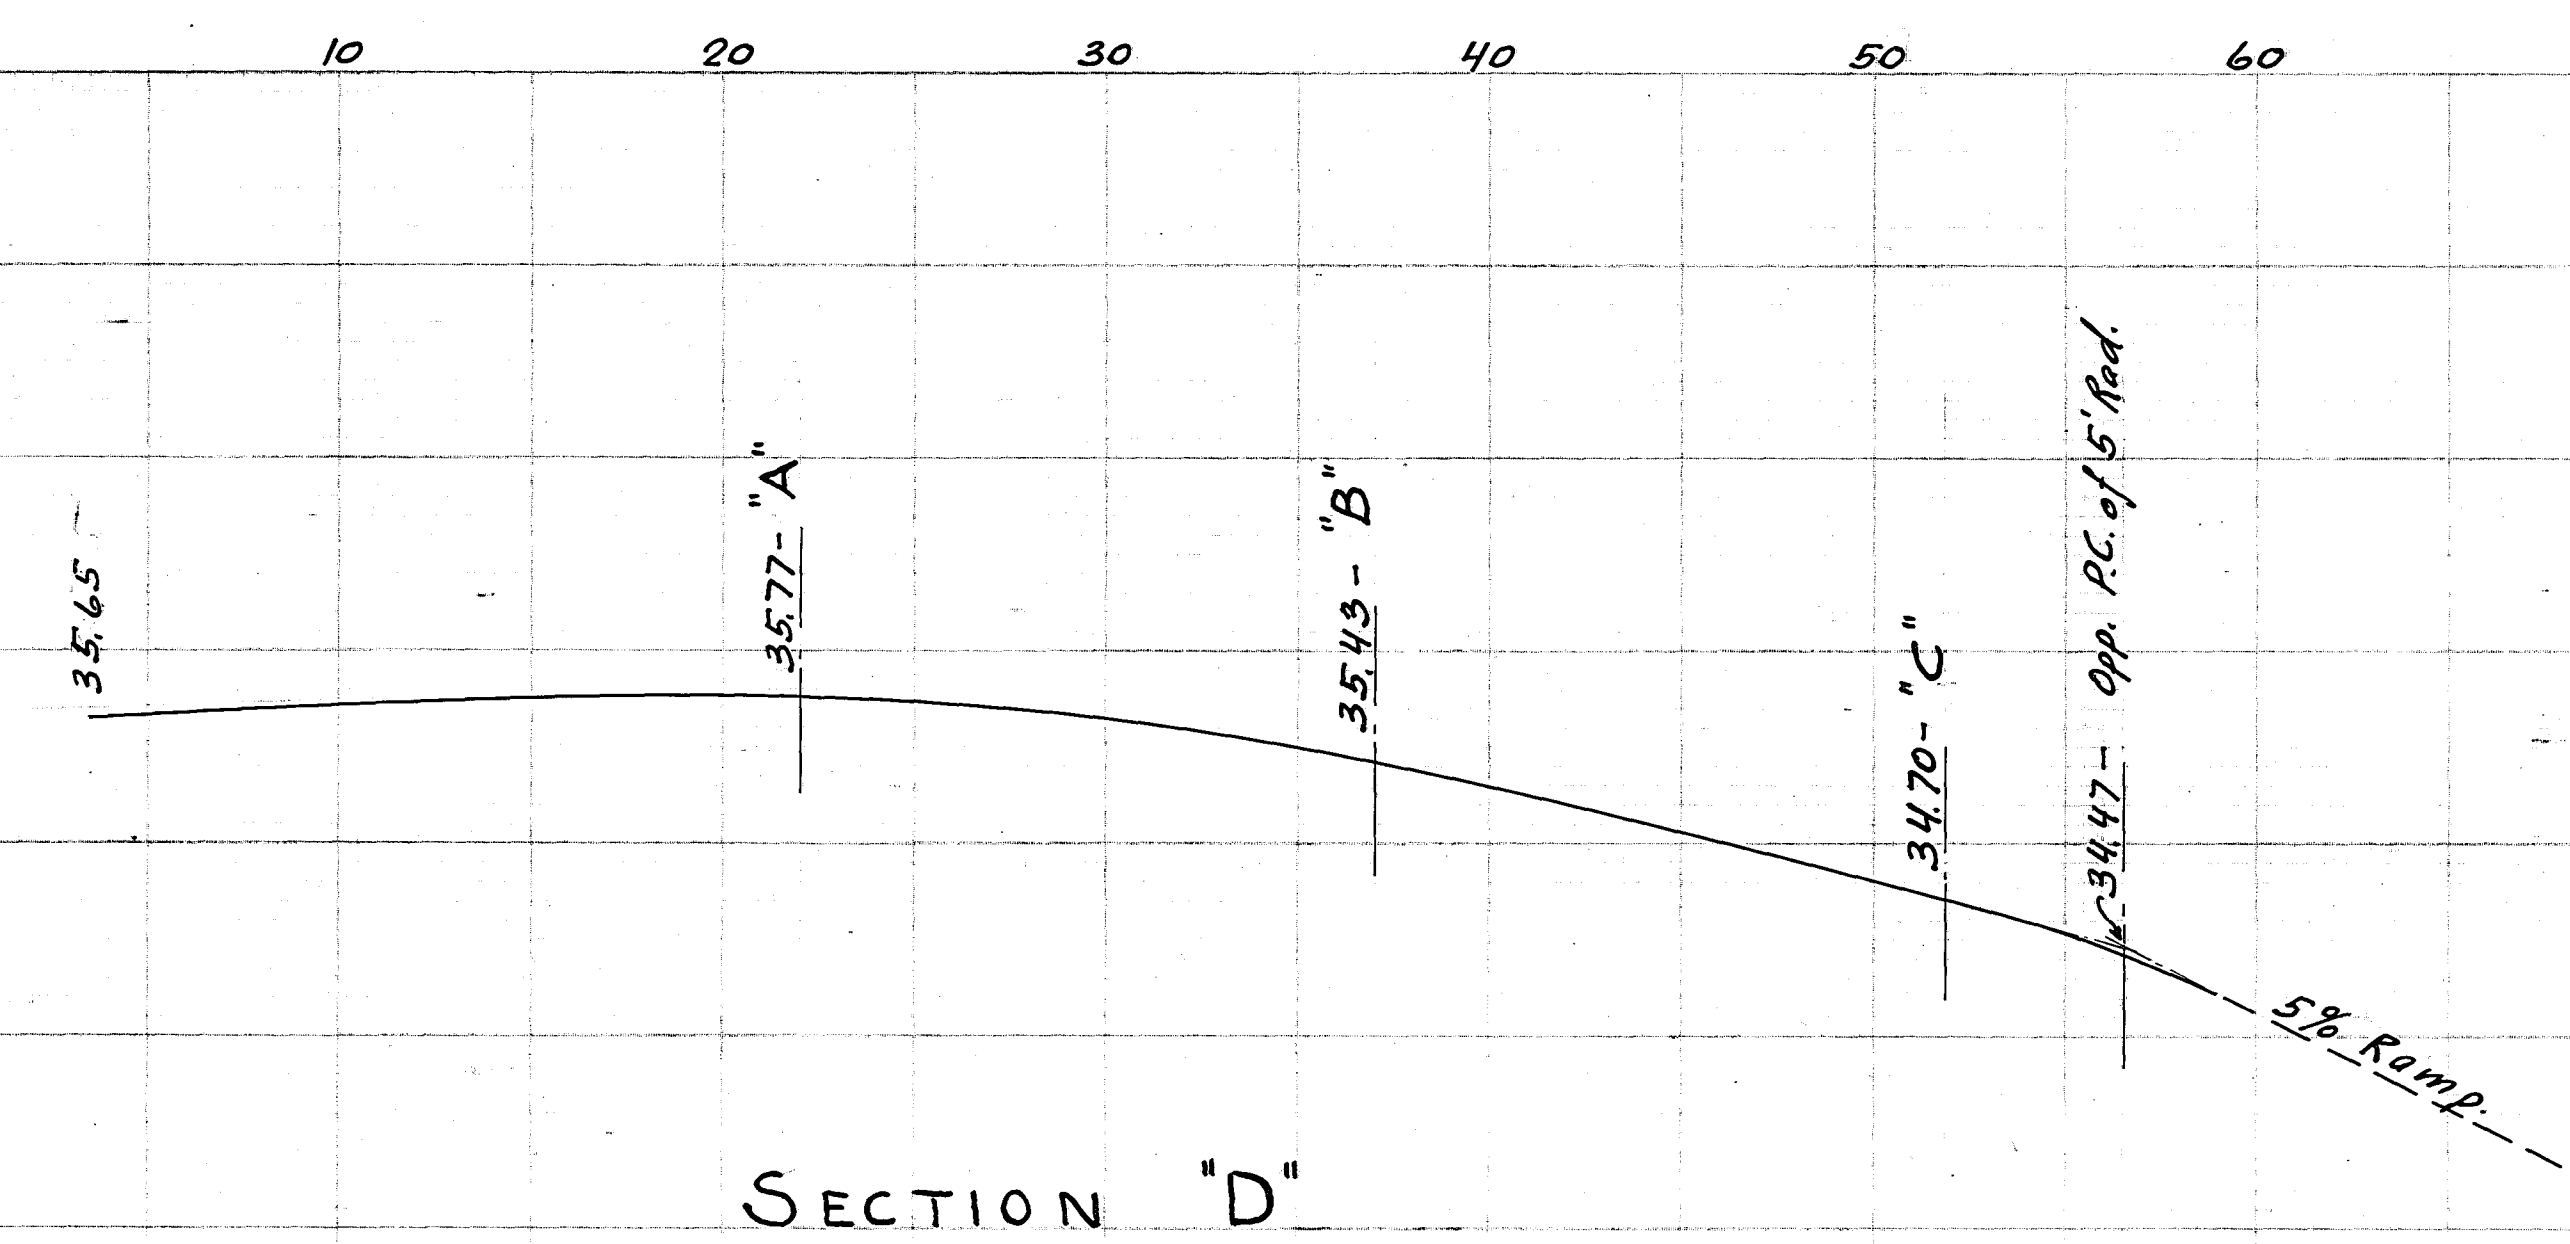
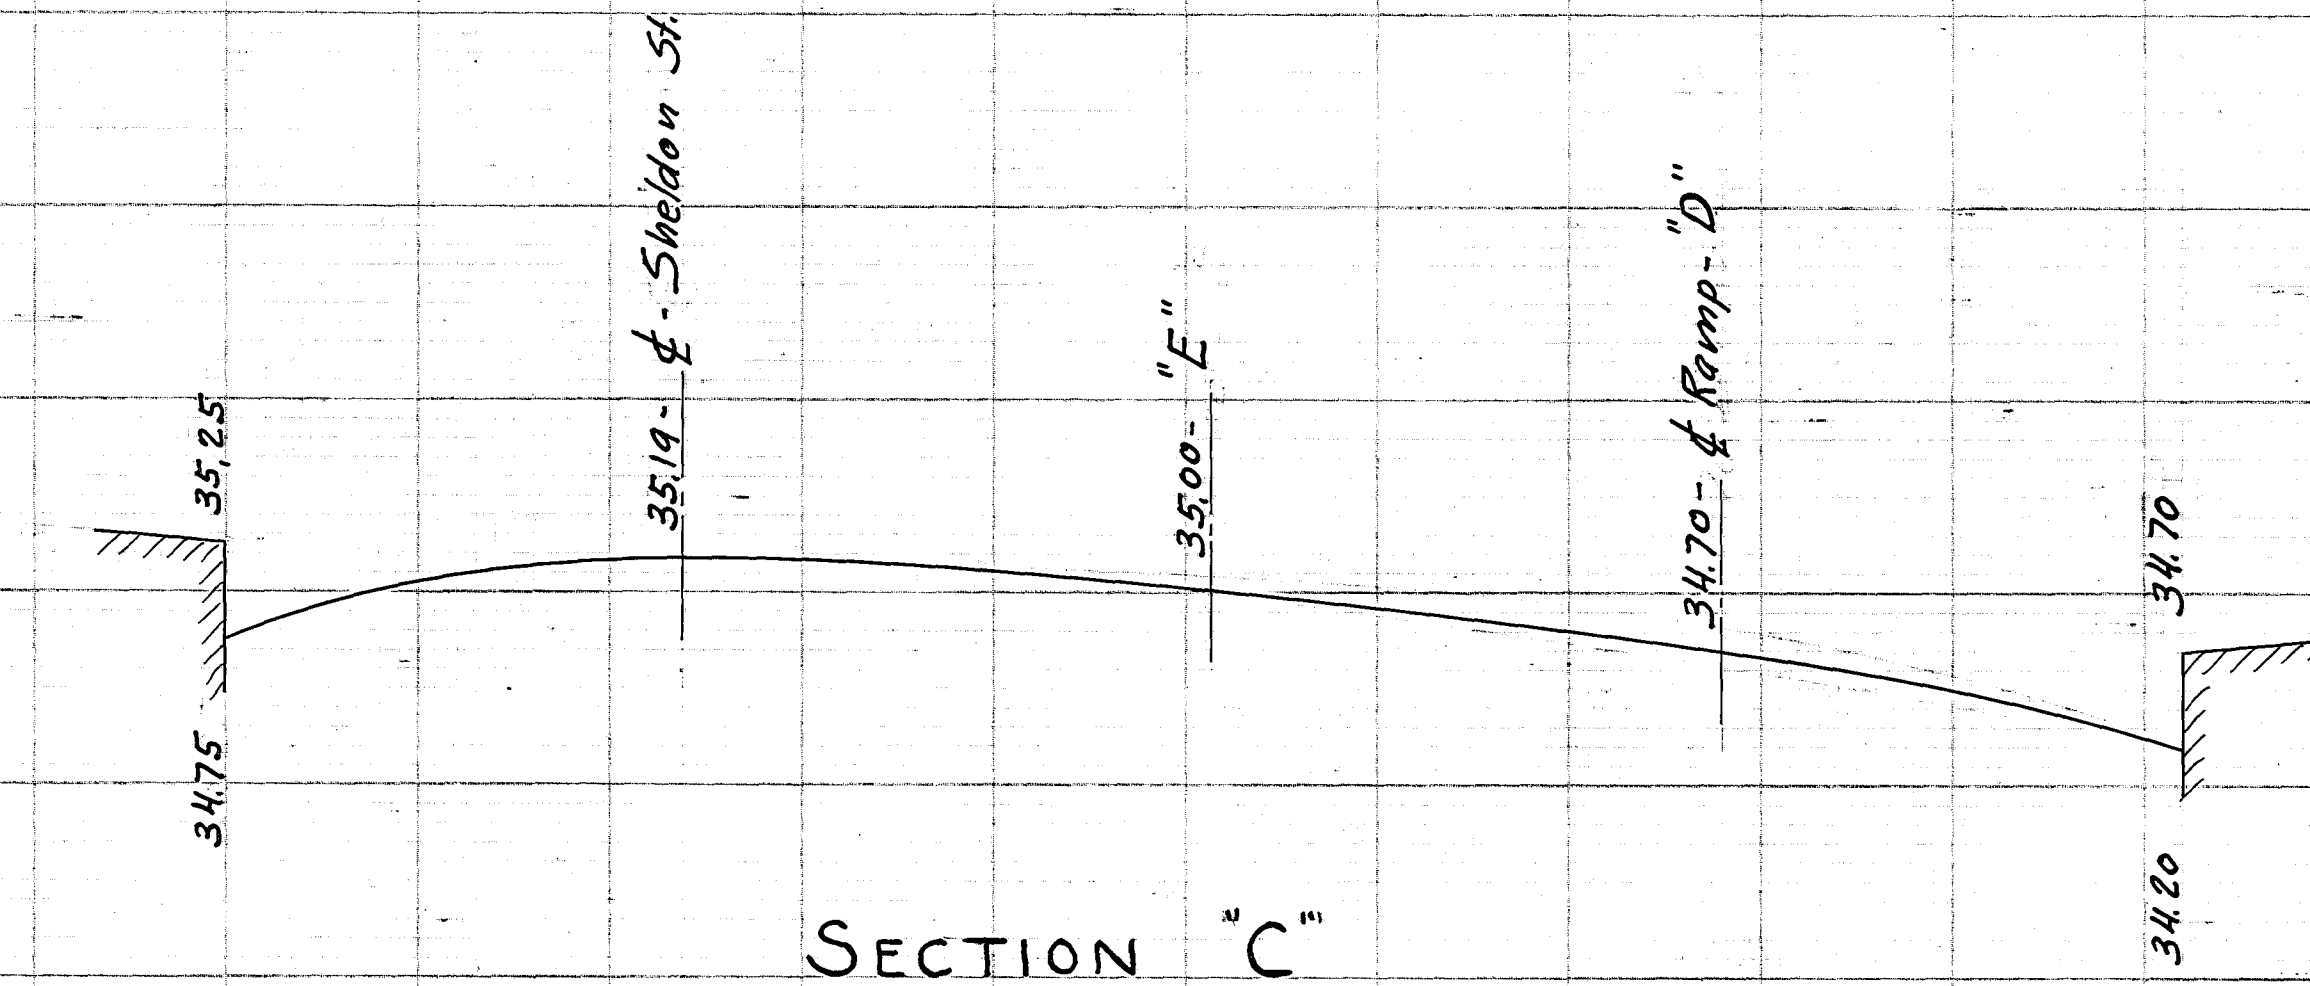
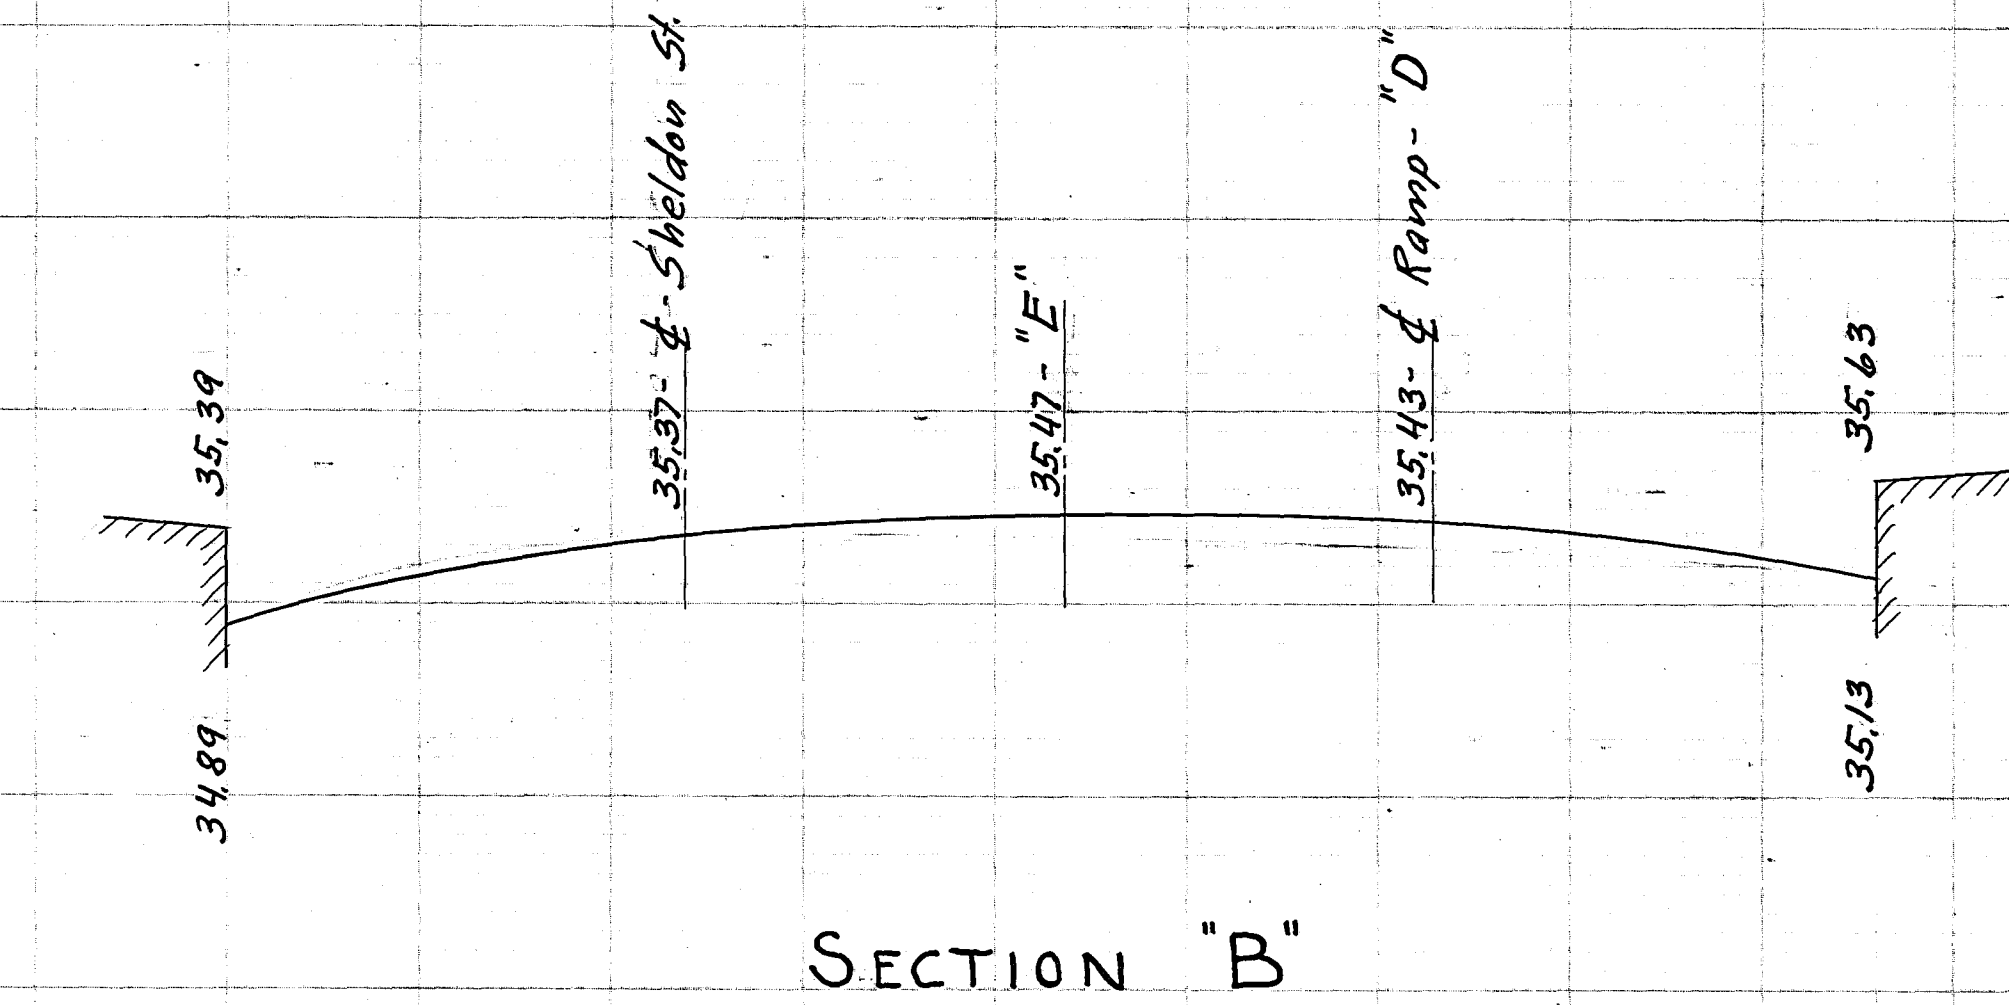


"SPECIAL SECTIONS"
PROSPECT AND SHELTON STREETS

"SPECIAL SECTIONS"
PROSPECT AND SHELTON STREETS

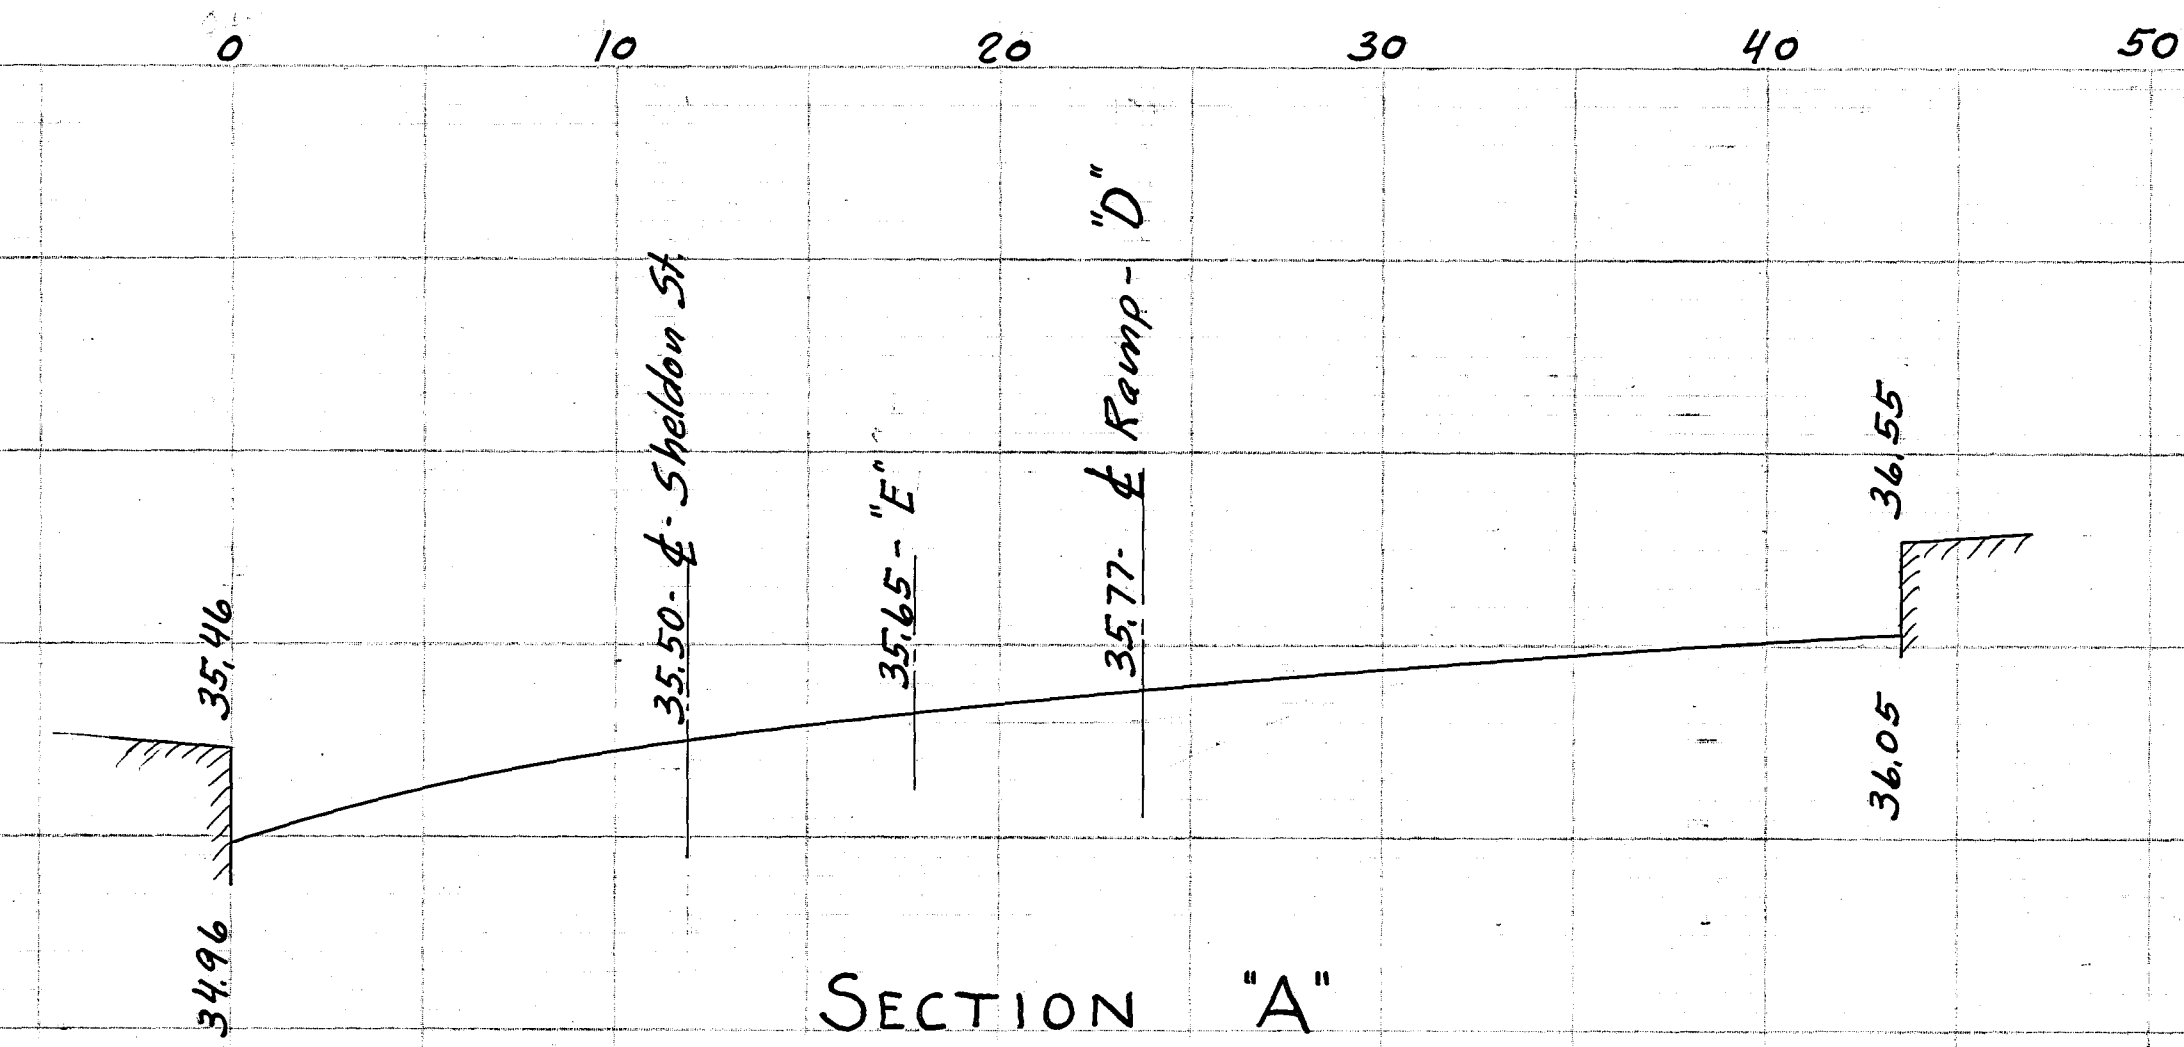

SPECIAL SECTIONS PROSPECT AND SHELTON STREETS

HOR. SCALE: 1" = 5'-0"
VER. SCALE: 1" = 1'-0"
NOTE BOOK No 708.
DAY BOOK No 08274.

CITY OF HARTFORD
DEPARTMENT OF ENGINEERING.
NOVEMBER 1941.