



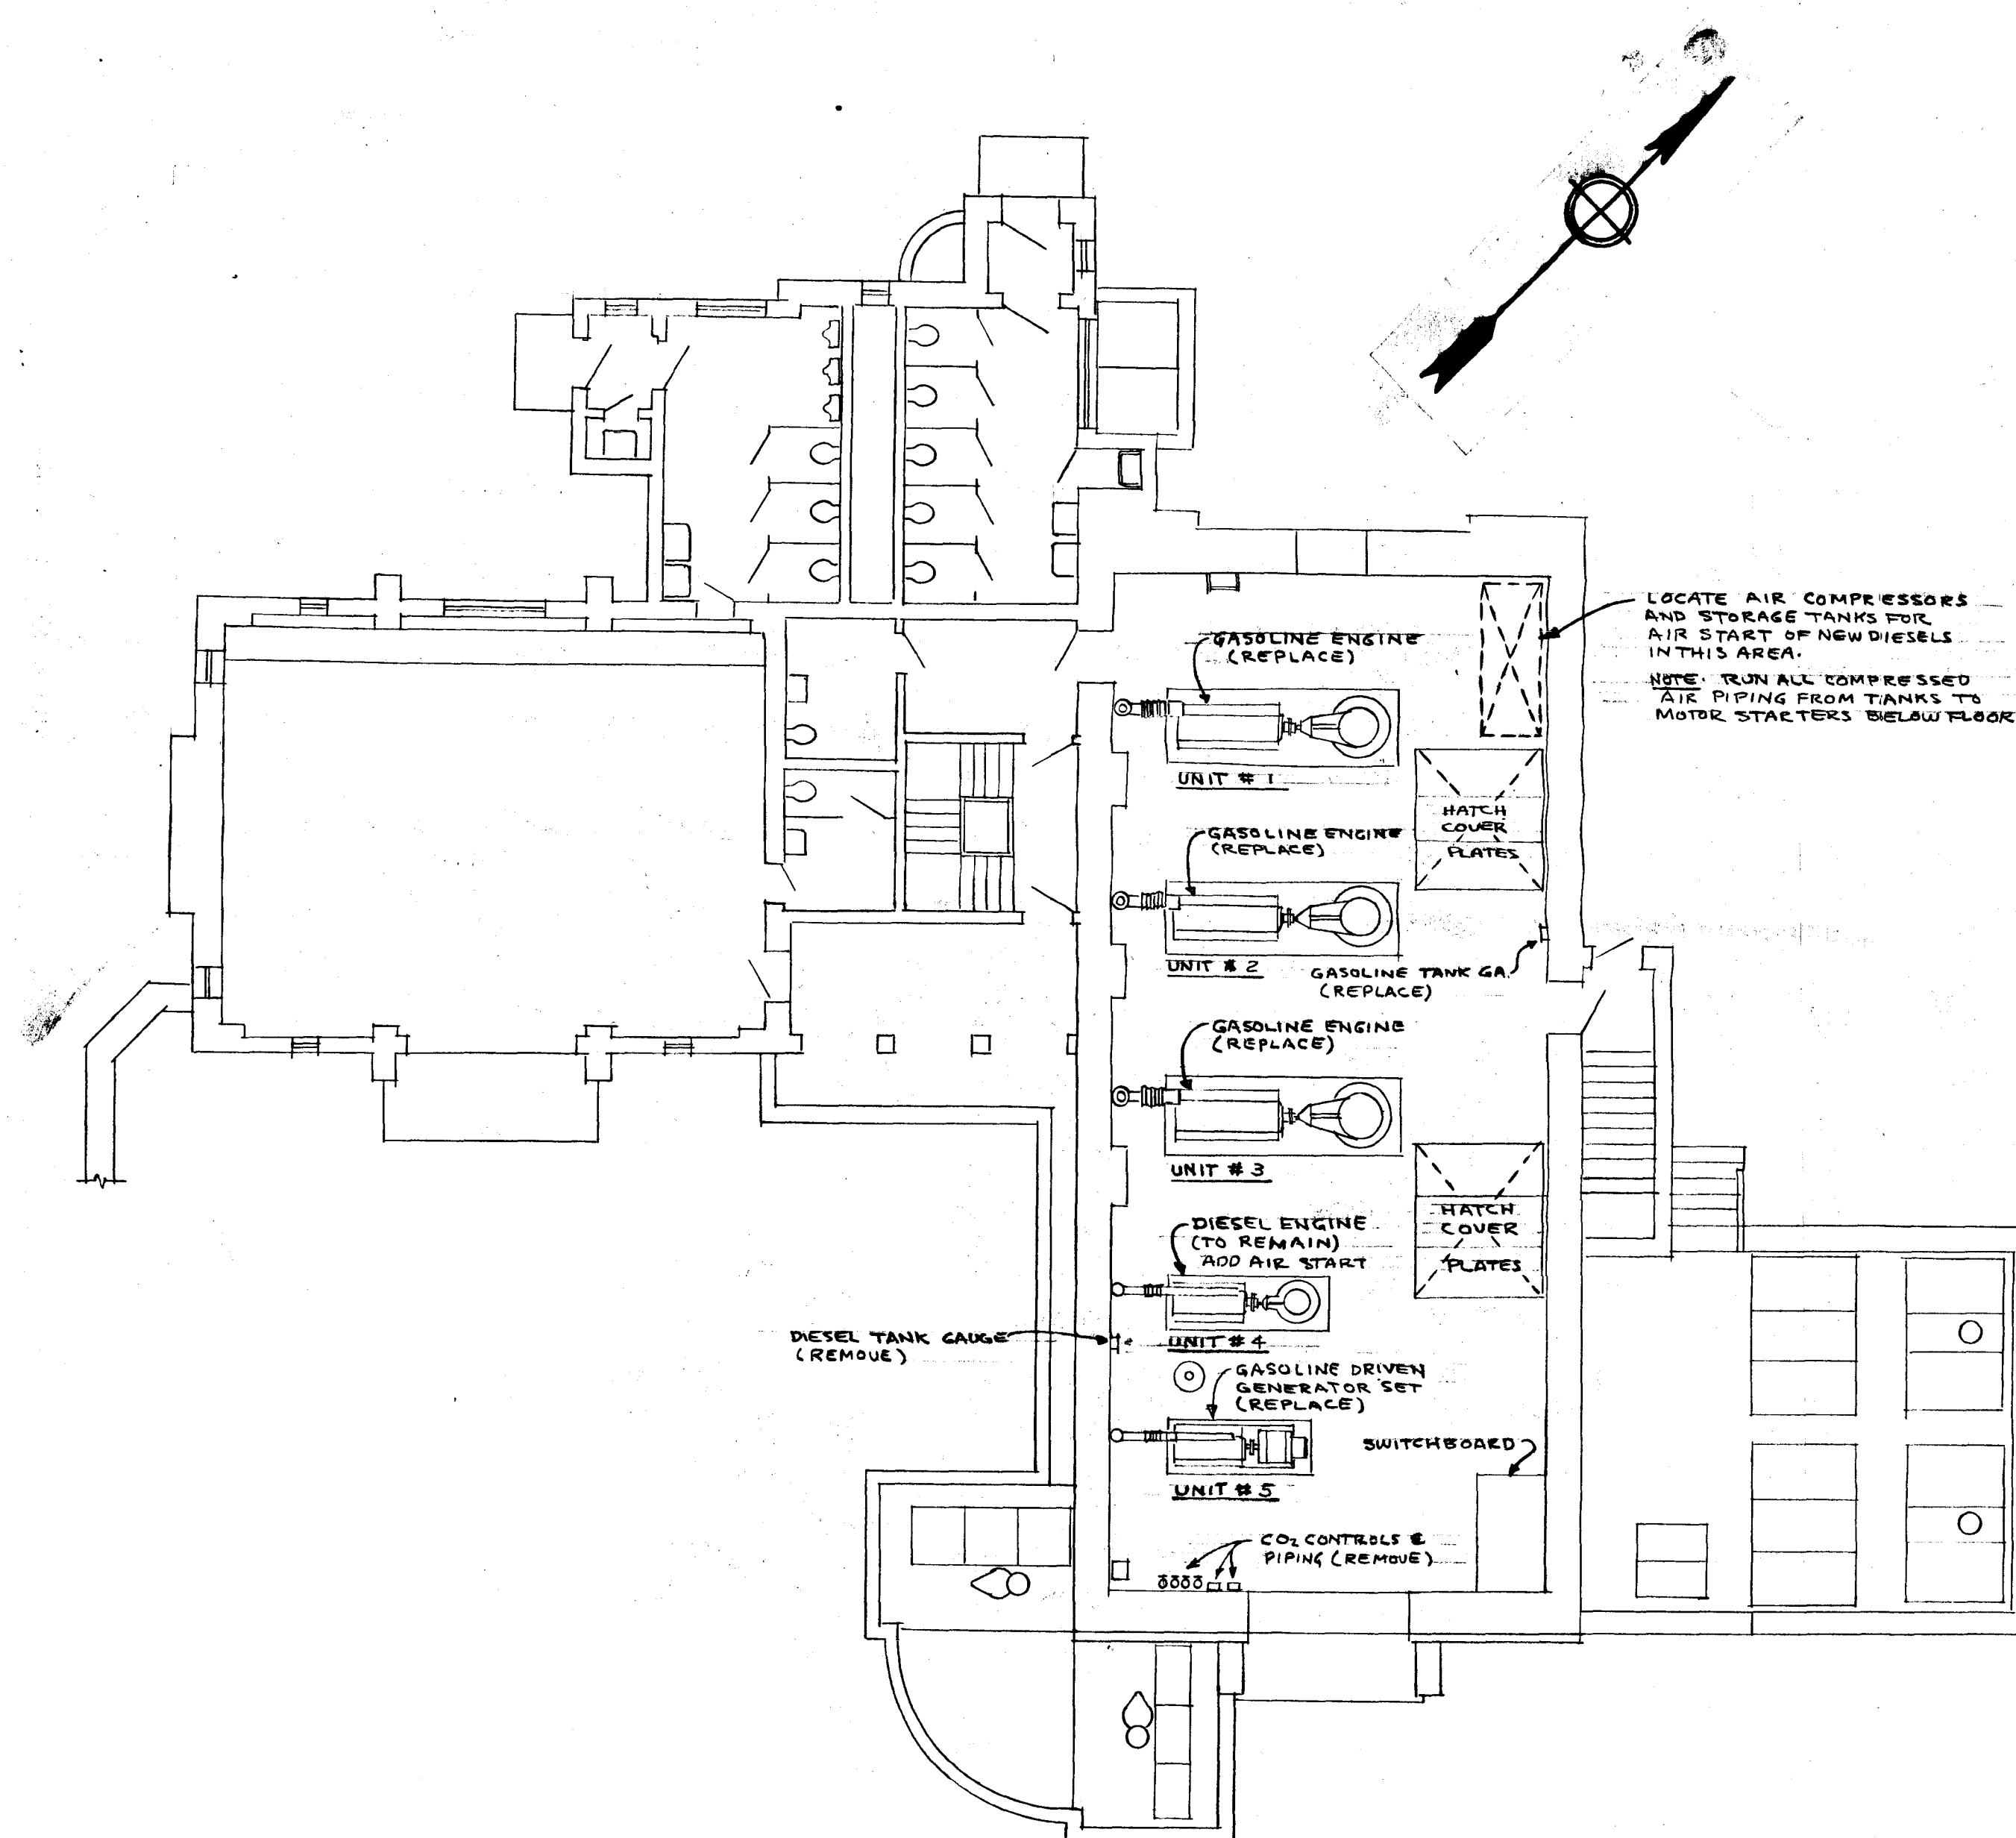

PLAN ENGINE ROOM
SCALE 1/8" = 1'-0"

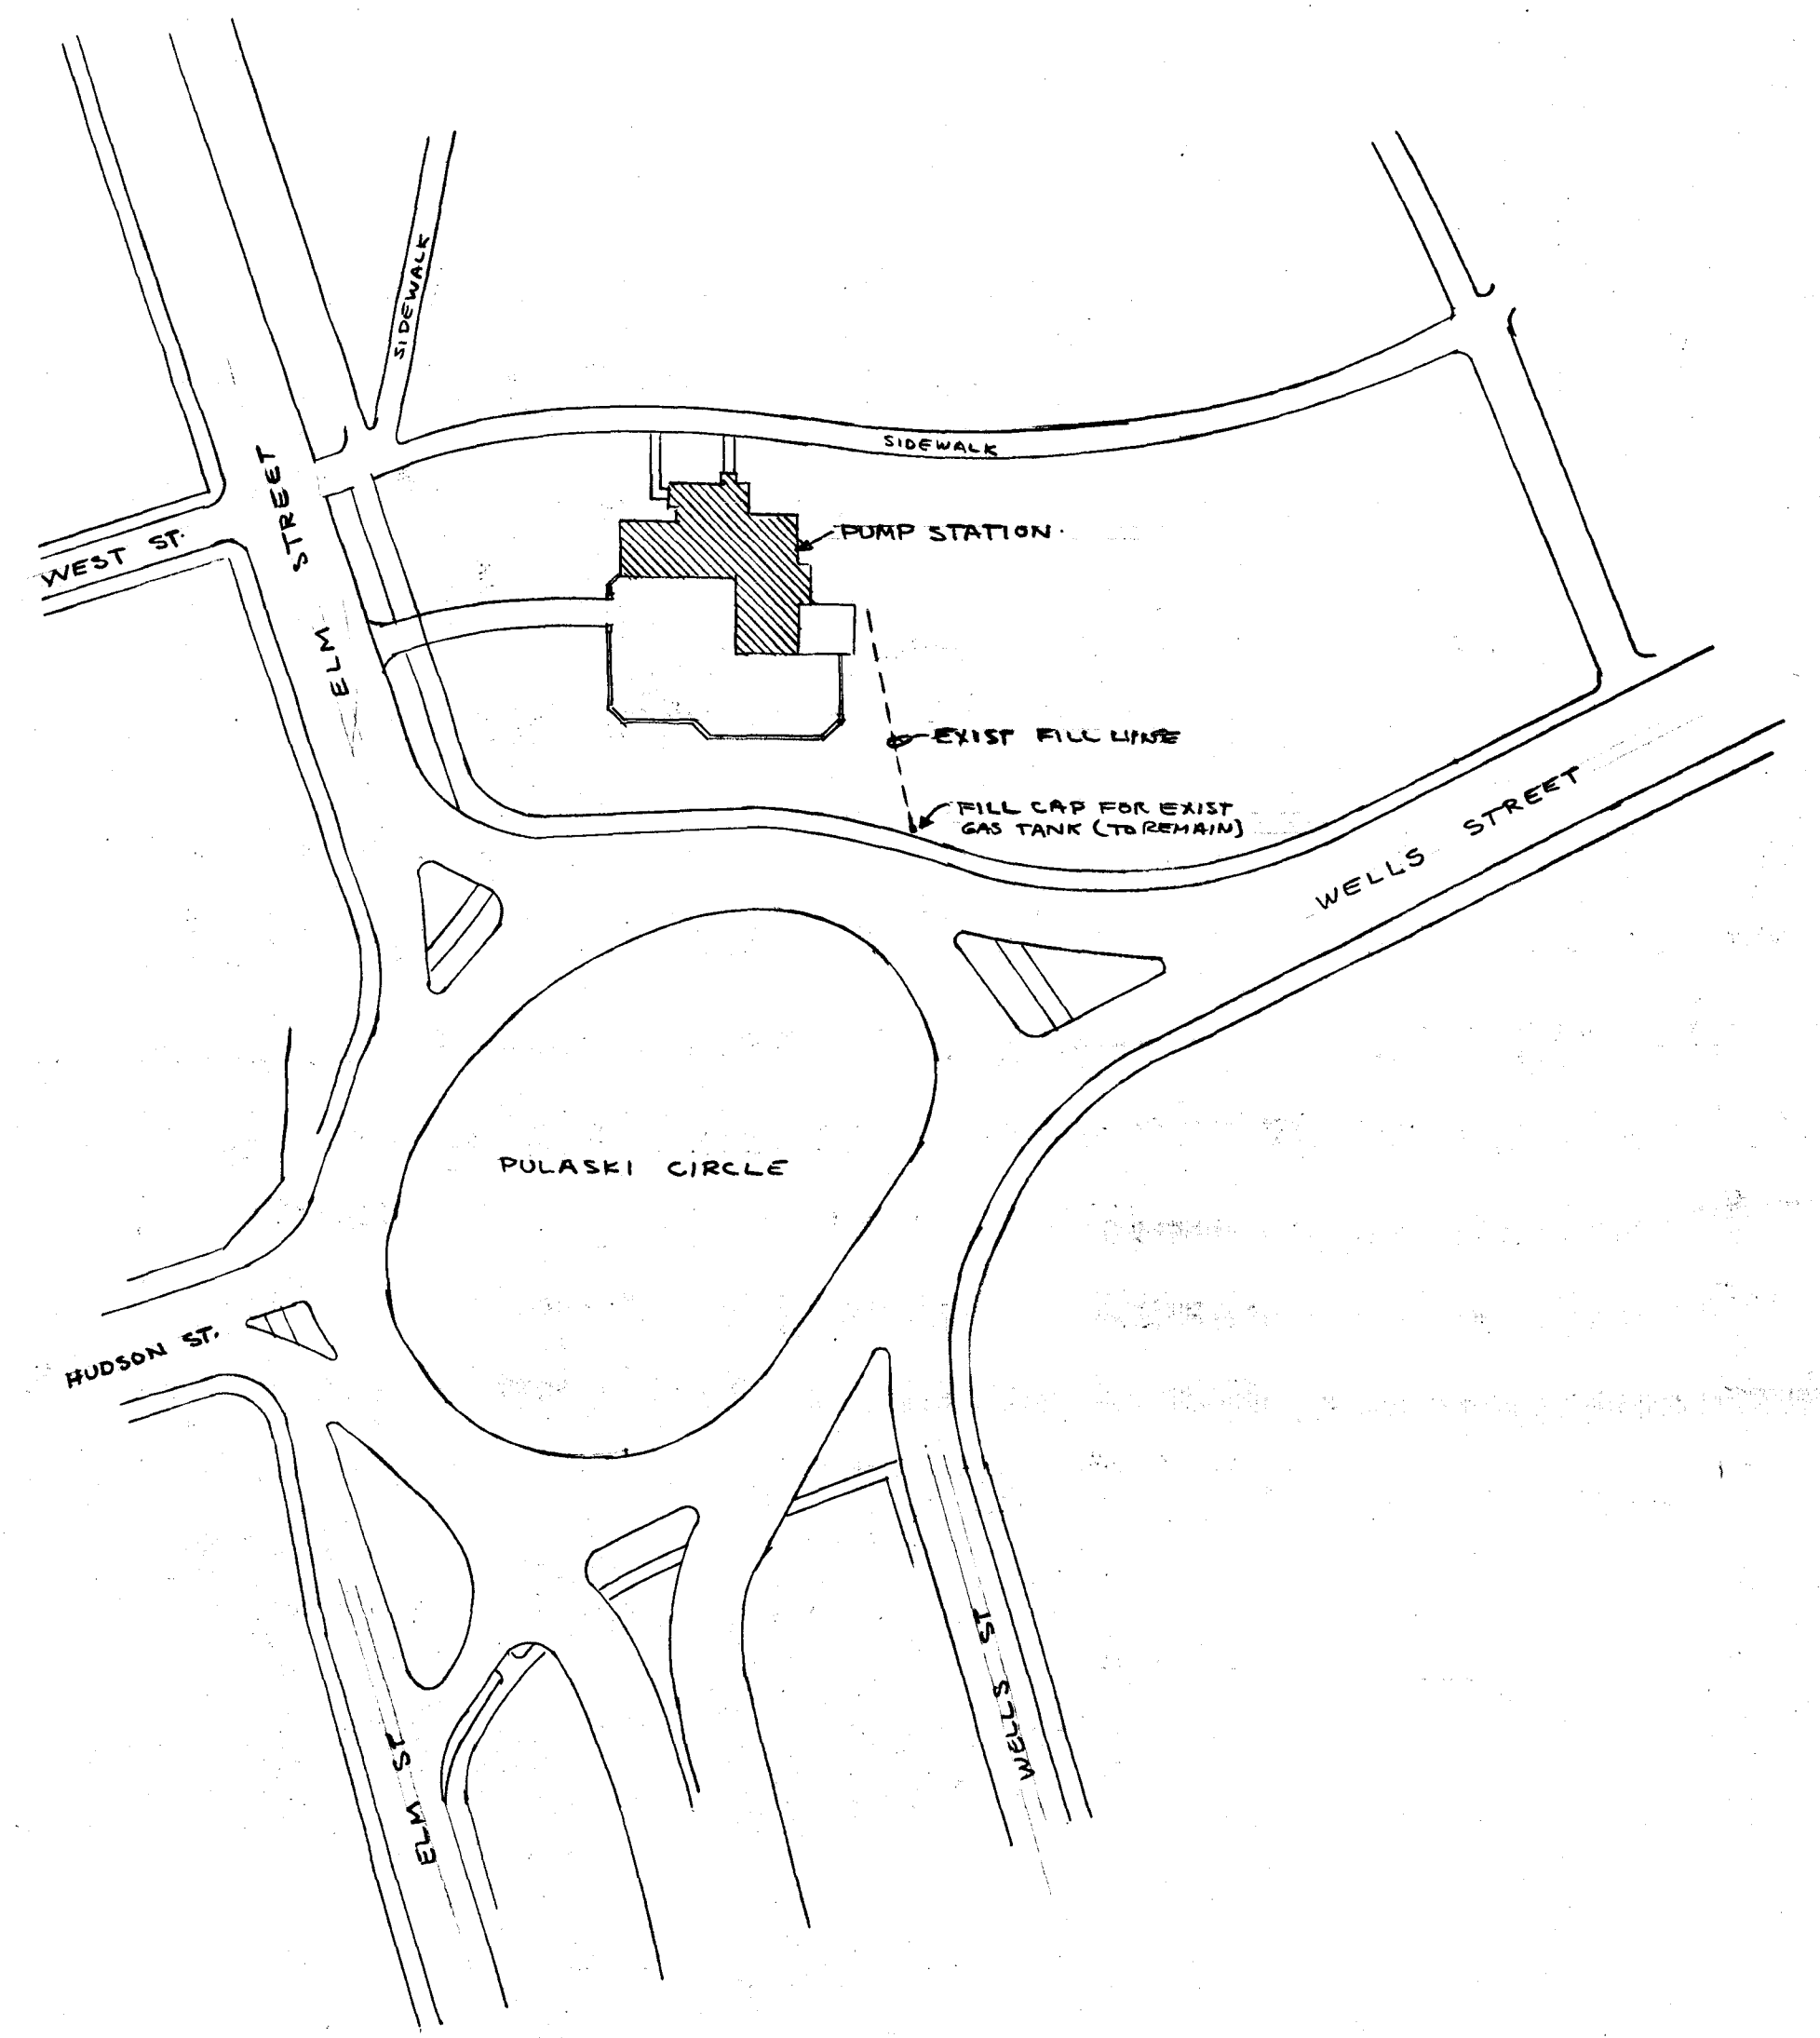

PLOT PLAN
SCALE 1" = 80'-0"

CITY OF HARTFORD, CONNECTICUT DEPARTMENT OF PUBLIC WORKS BUREAU OF PUBLIC BUILDINGS		
ENGINE REPLACEMENT BUSHNELL PARK PUMP STATION BUSHNELL PARK HARTFORD, CONN.		M 1
SUBMITTED <i>P. D. P.</i>	RECOMMENDED <i>Wallace Reed</i> CITY ARCHITECT	APPROVED <i>George E. Hopper</i> ASS. DIR. CITY ENG.
DRAWN P.D.P.	SCALE AS NOTED	DAYBOOK NO. 0104-98-A
CHECKED P.D.P.		DATE FEB. 7, 1975

**VERIFY EXISTING
CONDITIONS AND
DIMENSIONS AT
BUILDING**