
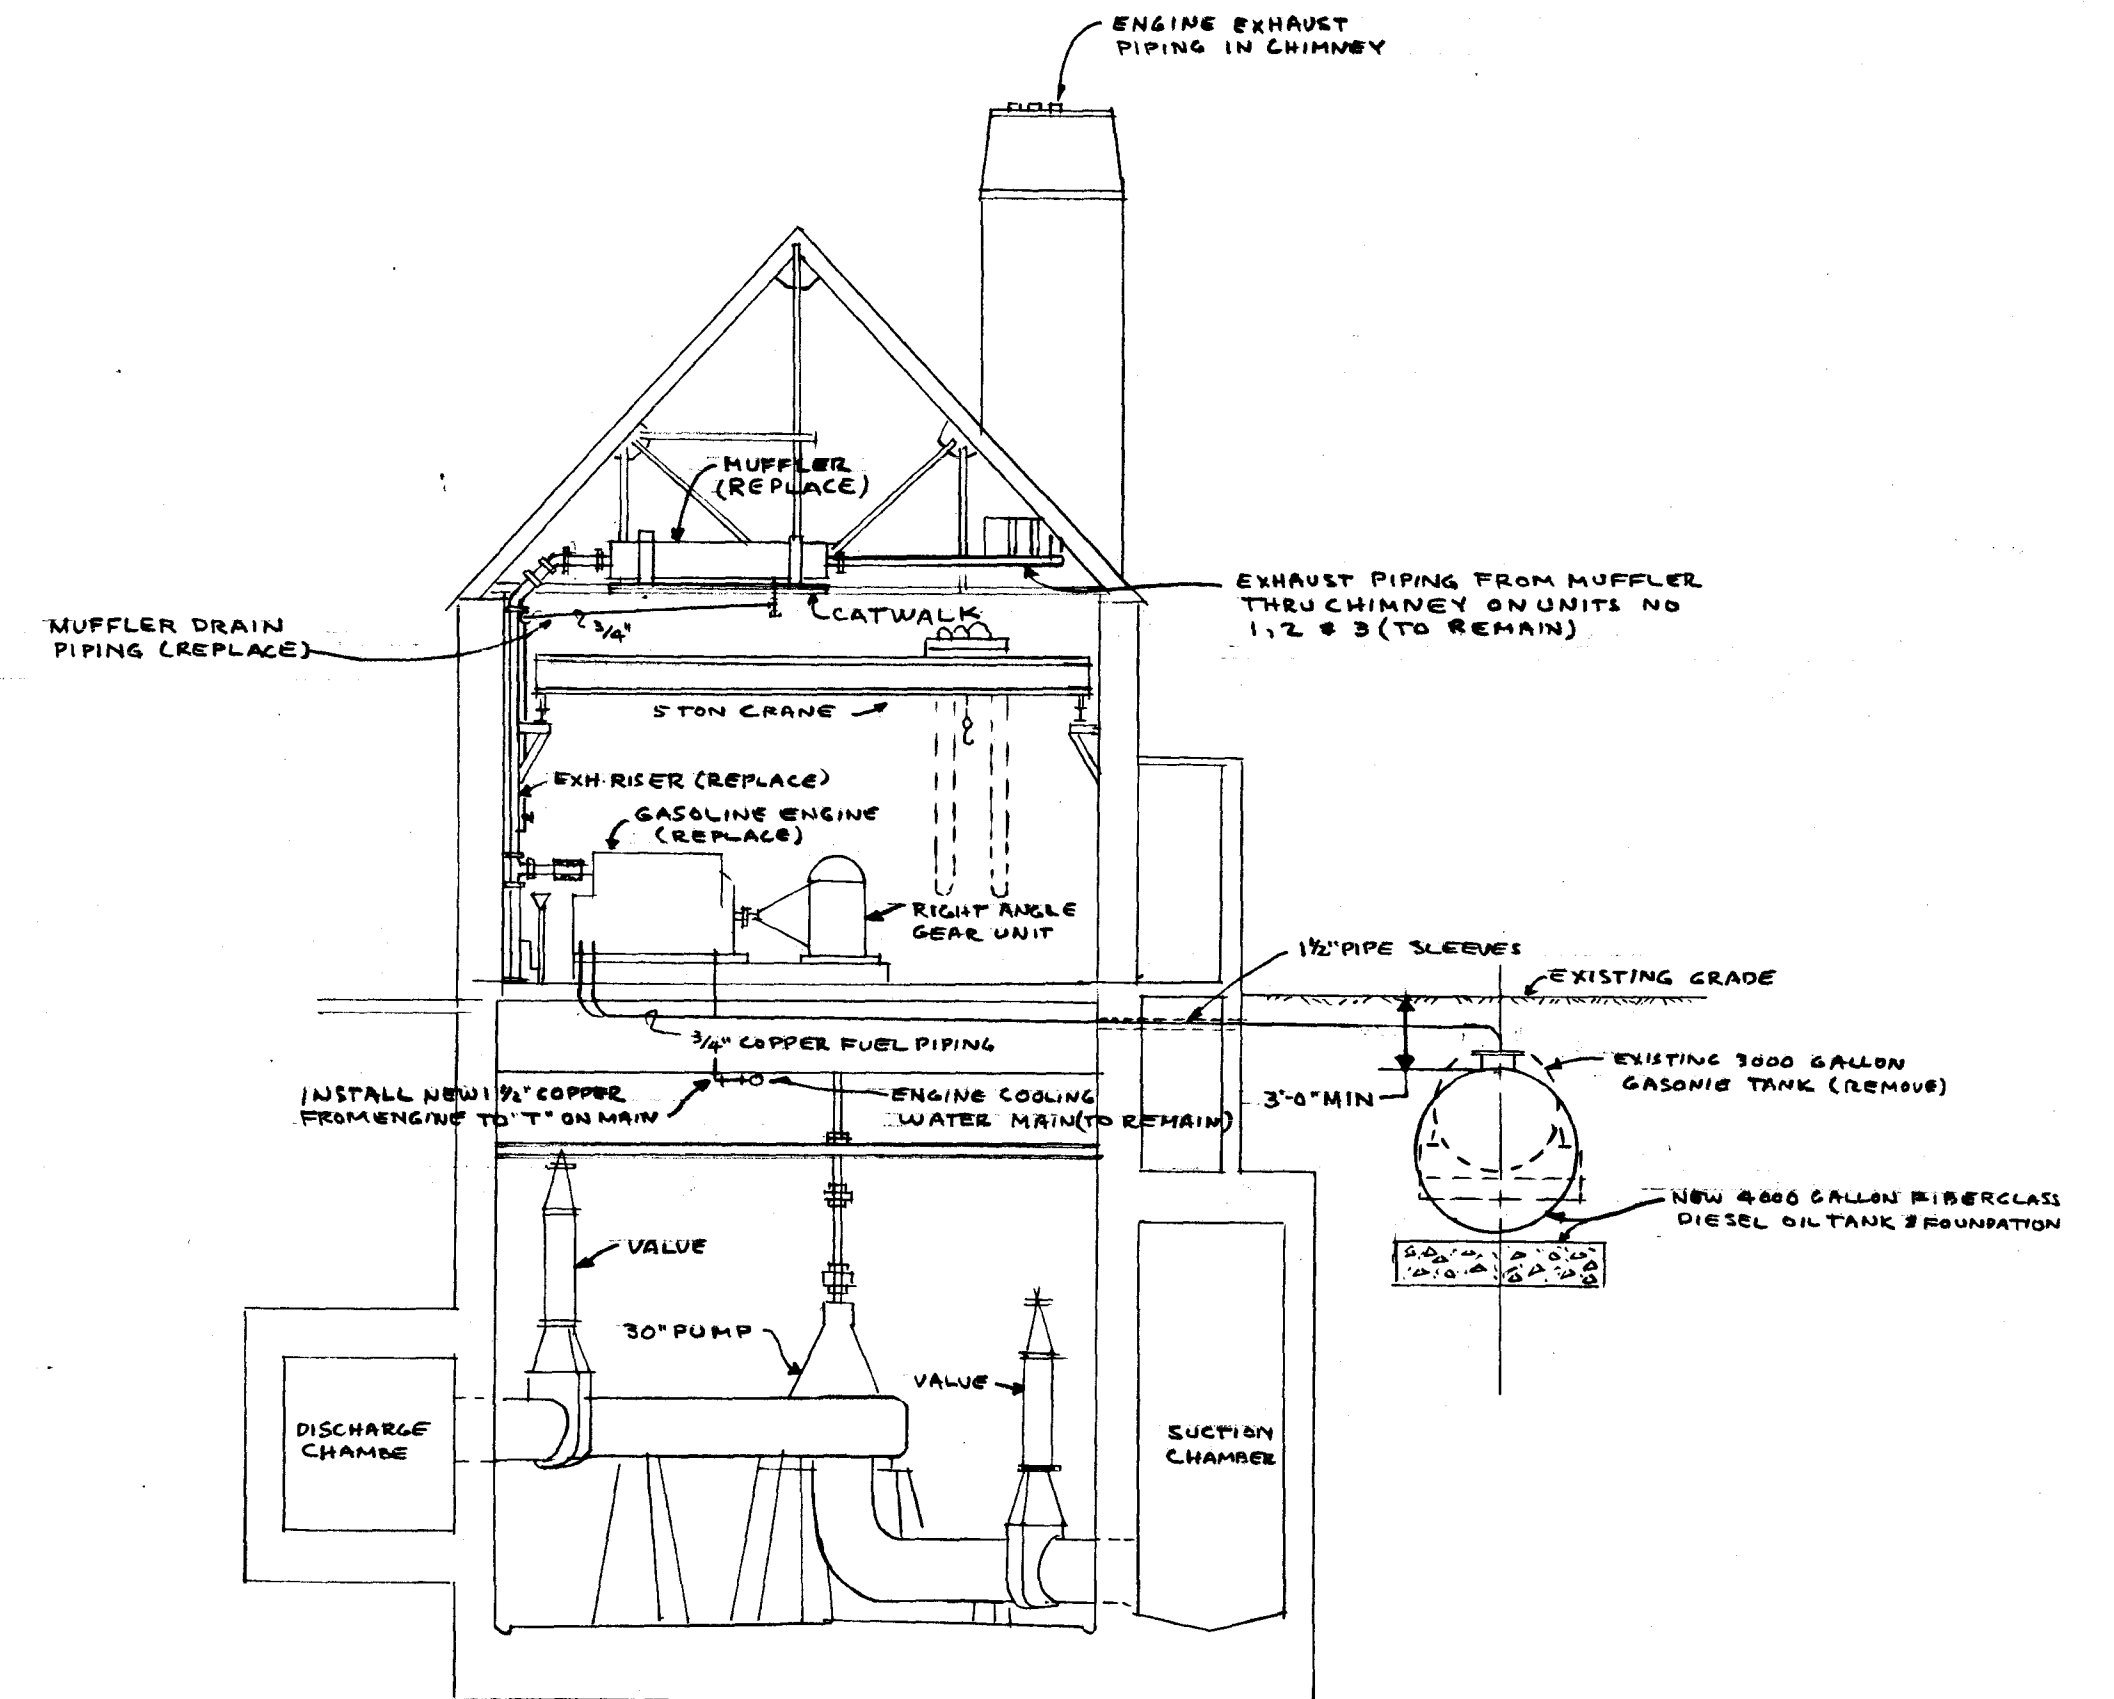


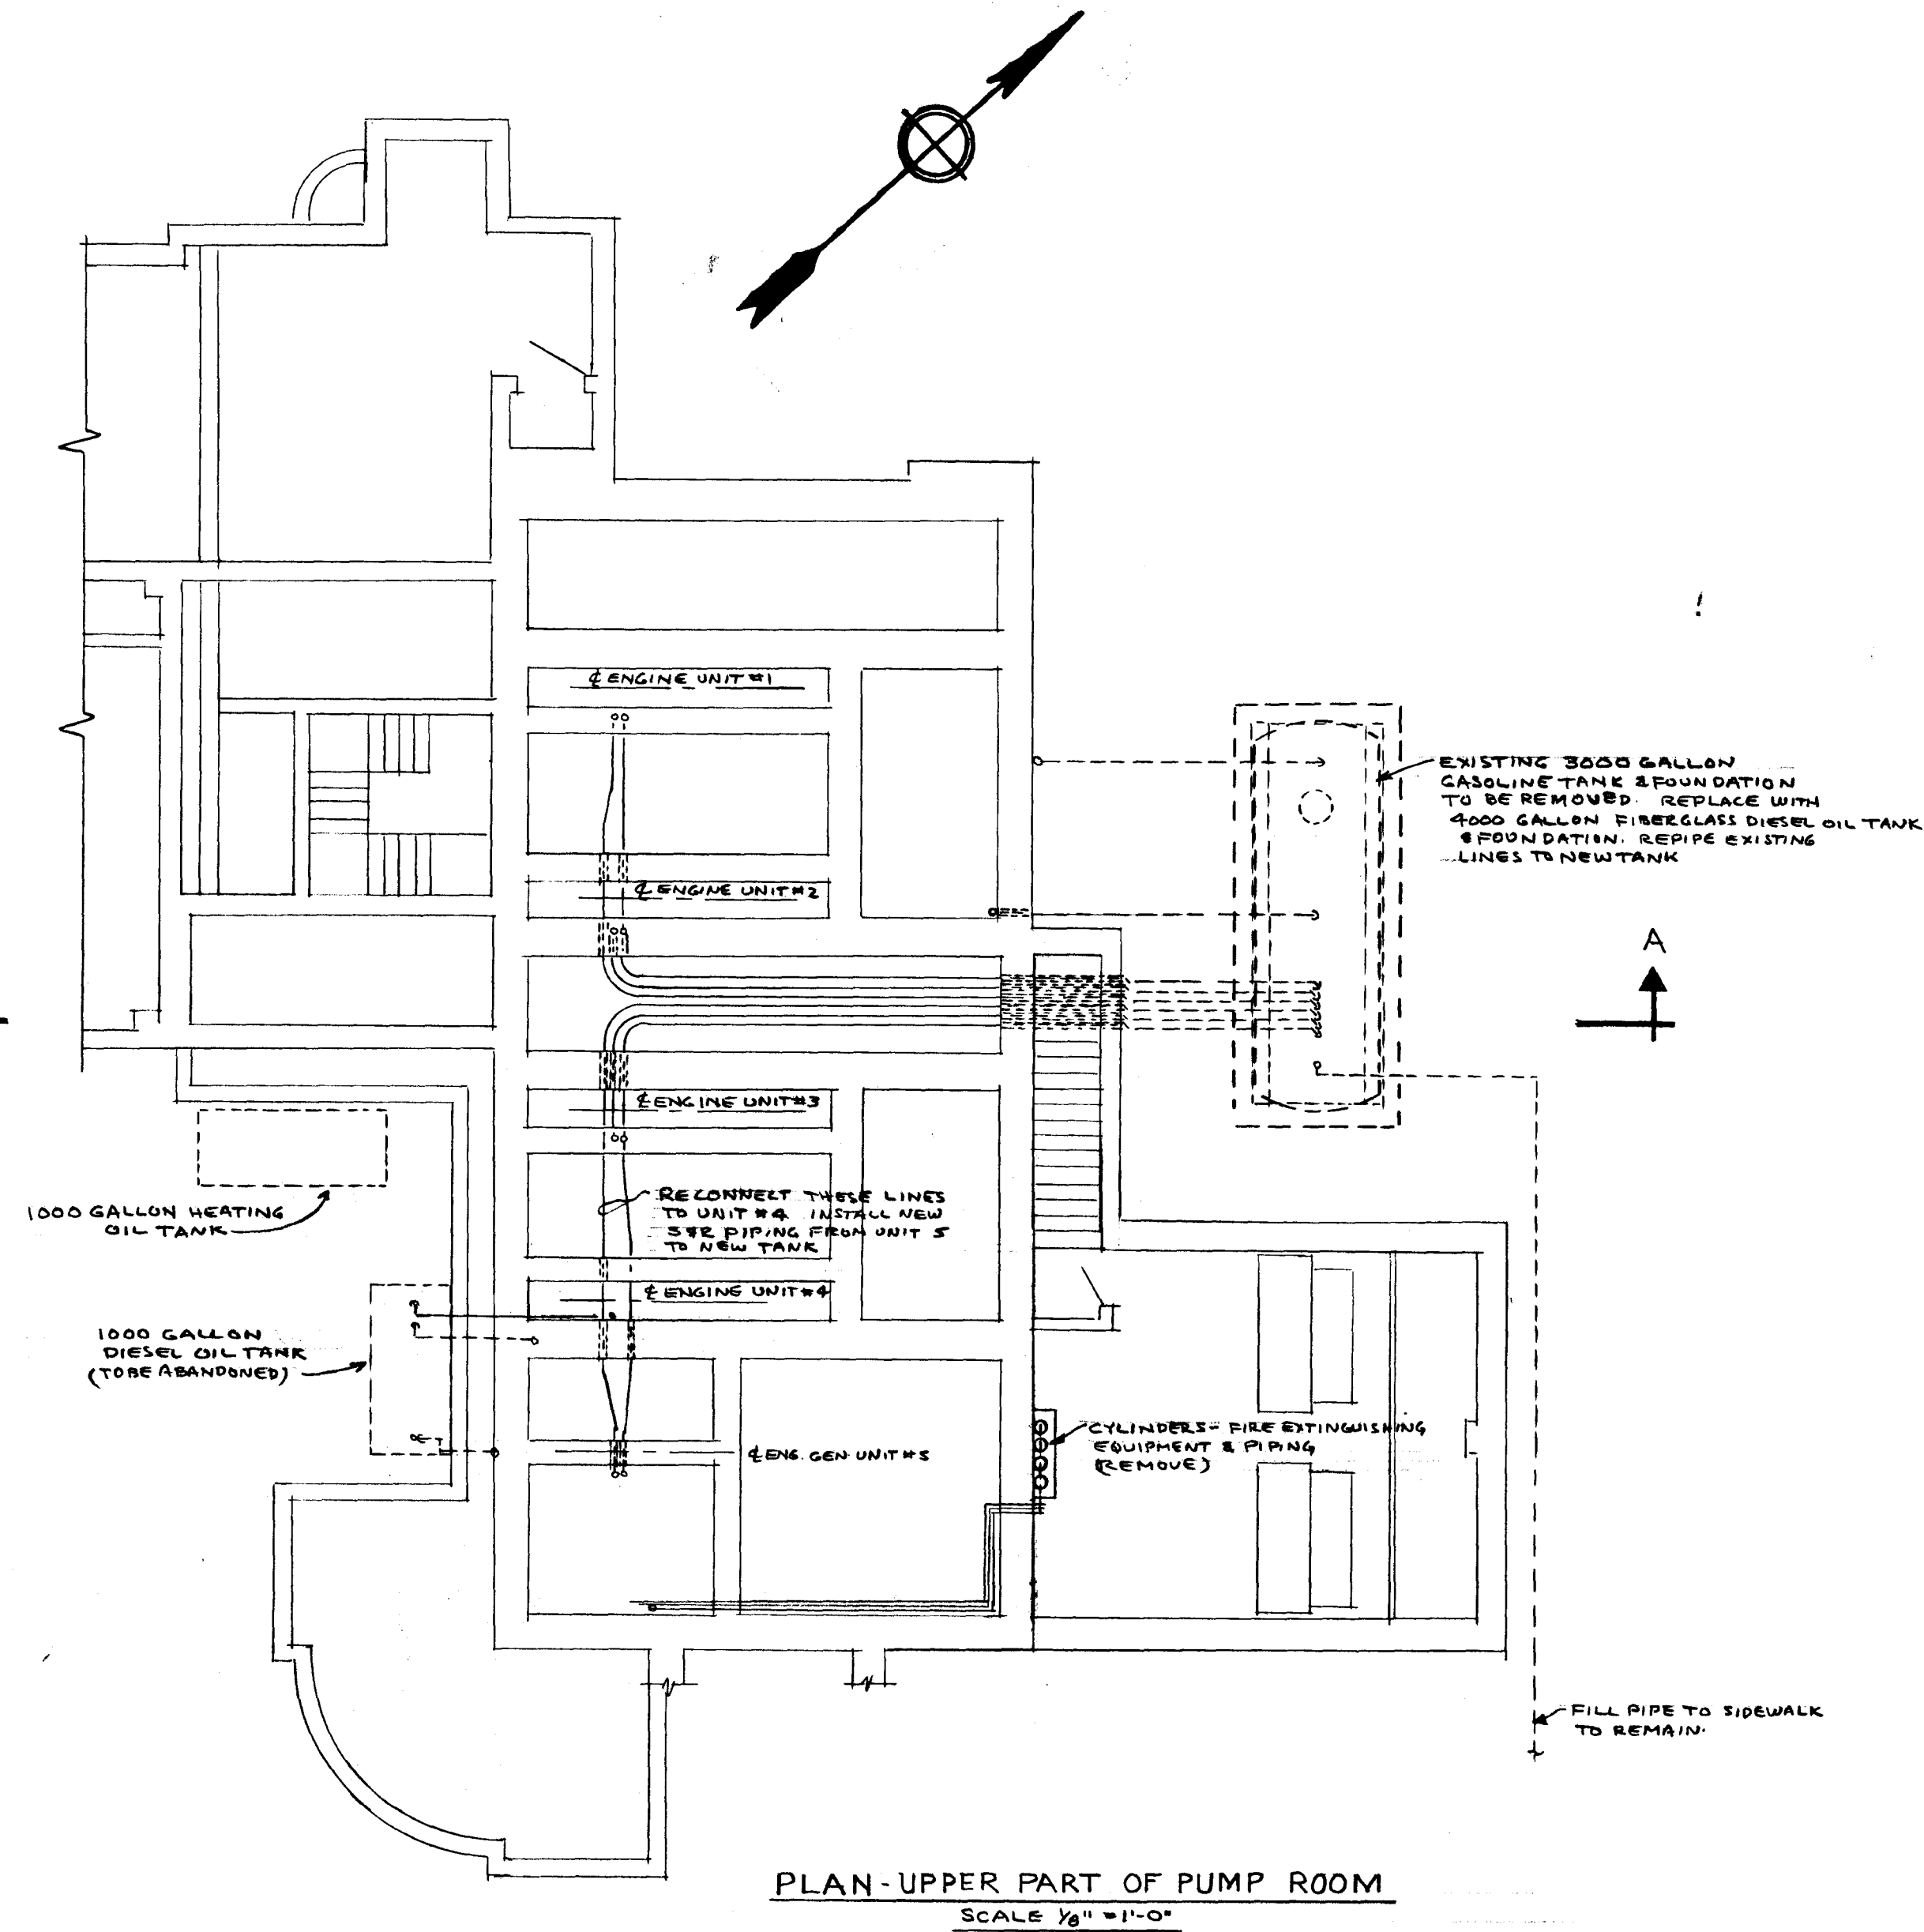

CITY OF HARTFORD, CONNECTICUT
DEPARTMENT OF PUBLIC WORKS
BUREAU OF PUBLIC BUILDINGS

ENGINE REPLACEMENT
BUSHNELL PARK PUMP STATION
BUSHNELL PARK
HARTFORD, CONN.

M
2

VERIFY EXISTING
CONDITIONS AND
DIMENSIONS AT
BUILDING

SUBMITTED <i>W. J. Heston</i>	RECOMMENDED <i>Walter Reed</i>	APPROVED <i>George Hopper</i>
DRAWN PDP	SCALE $\frac{1}{8}" = 1'-0"$	DAYBOOK NO. 010498-B
CHECKED PDP		DATE FEB. 7, 1975