




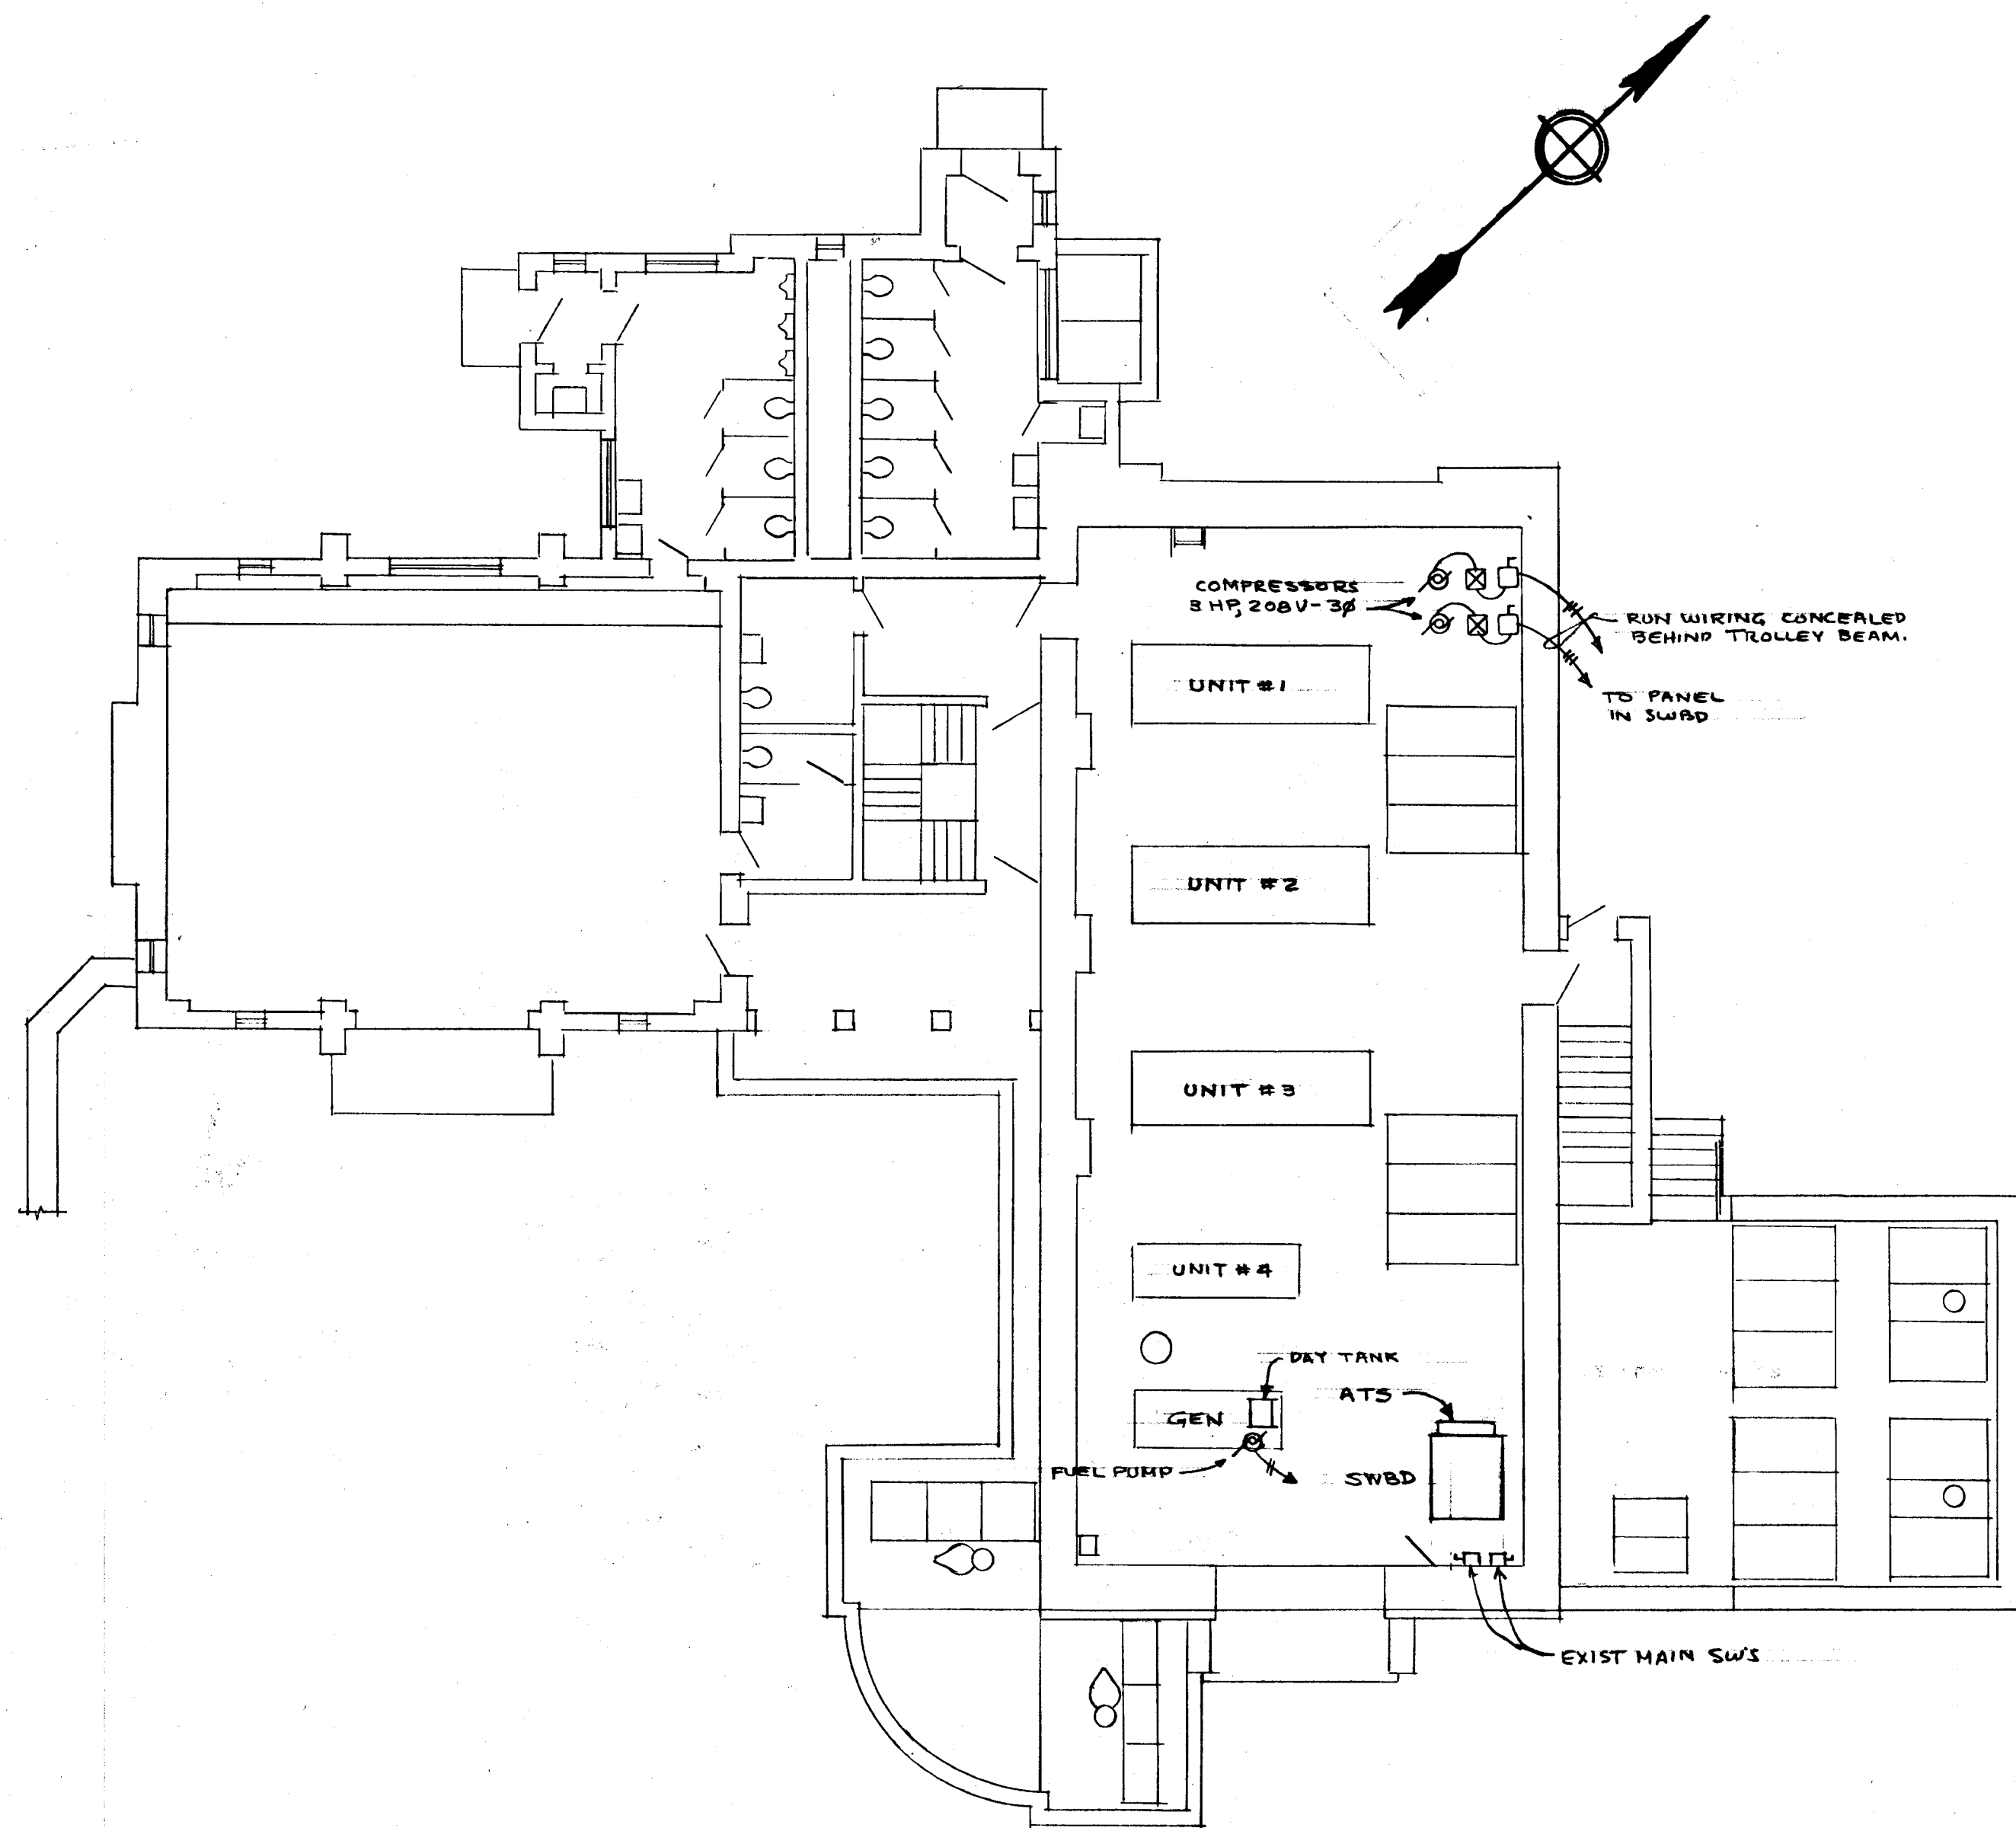

PLAN ENGINE ROOM
SCALE 1/8" = 1'-0"

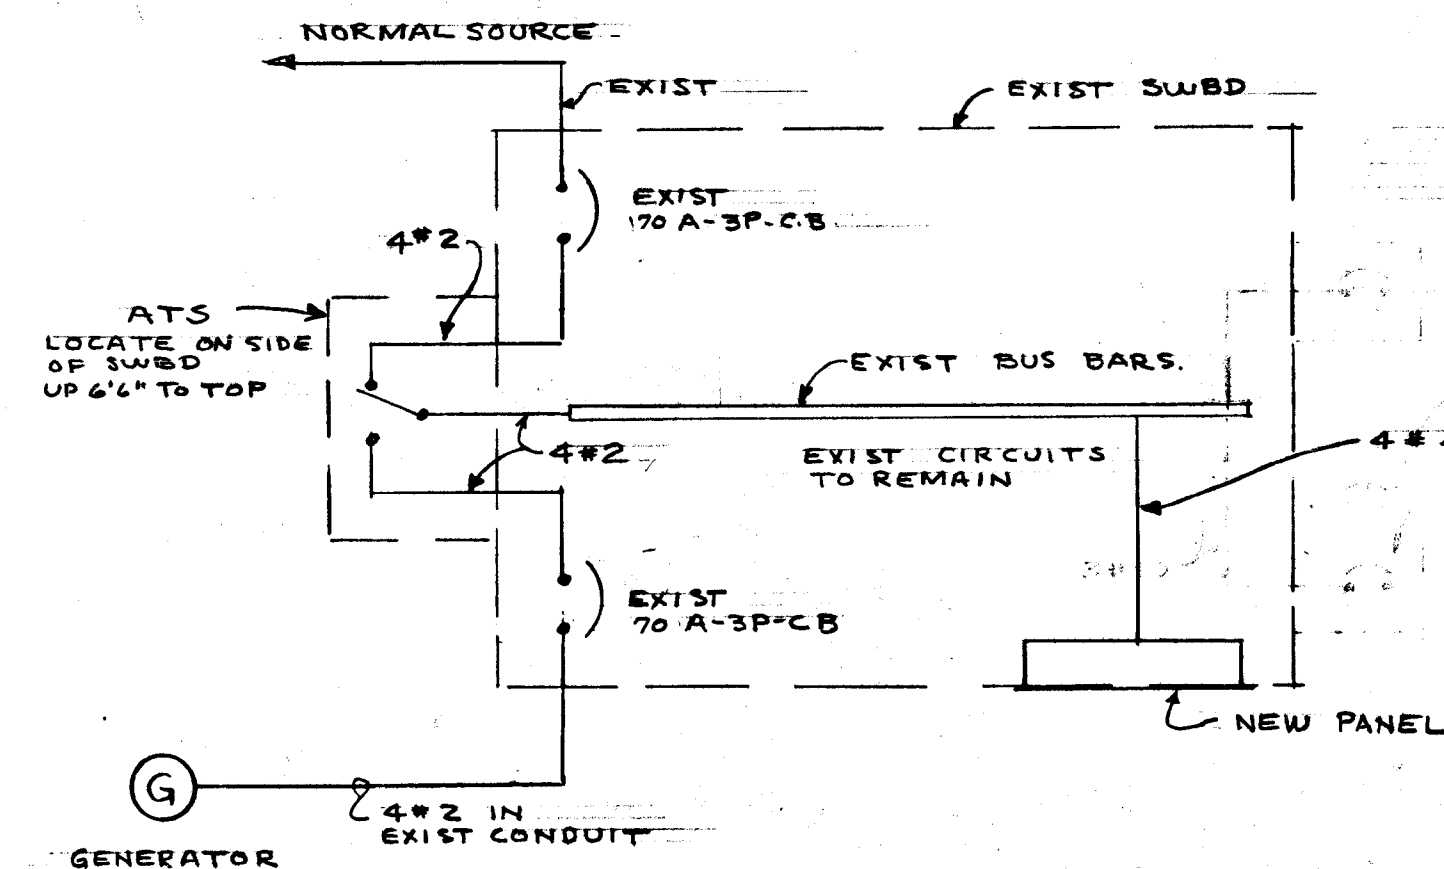

RISER DIAGRAM
NO SCALE

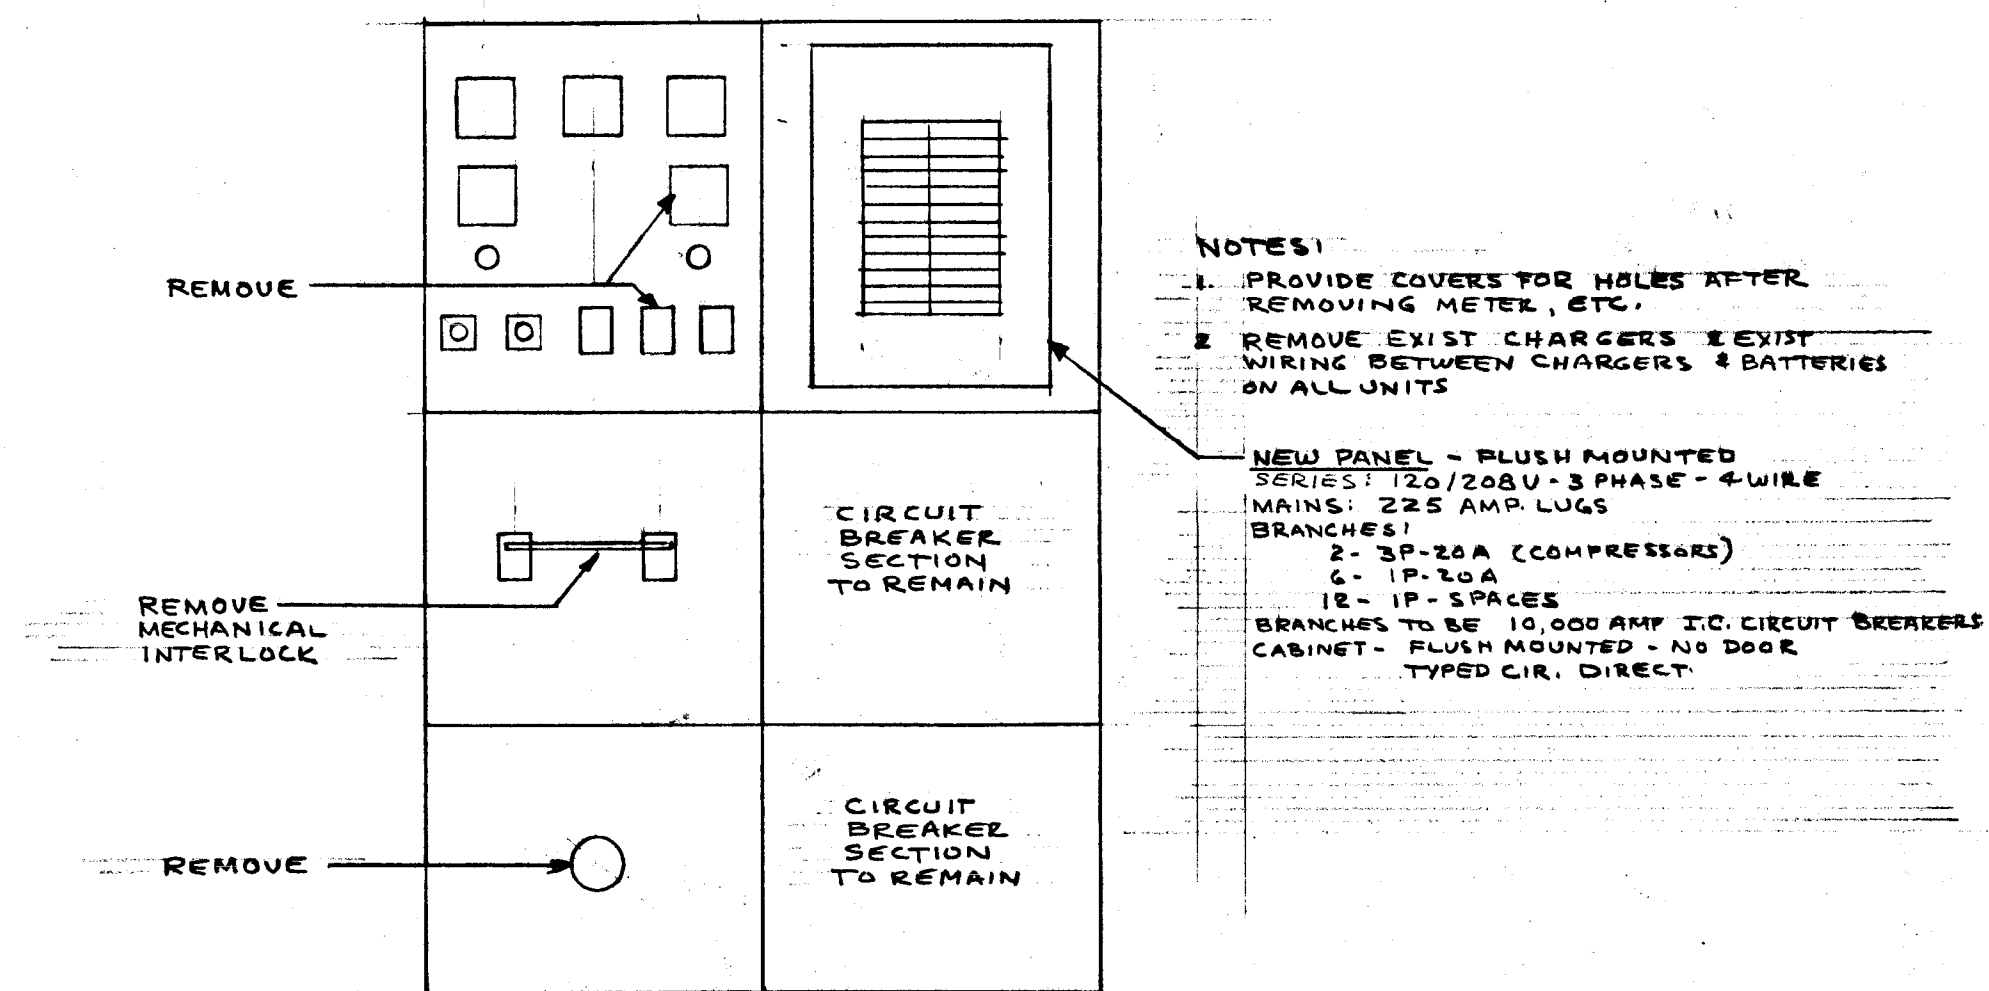

SWBD- FRONT VIEW
NO SCALE

CITY OF HARTFORD, CONNECTICUT
DEPARTMENT OF PUBLIC WORKS
BUREAU OF PUBLIC BUILDINGS

ENGINE REPLACEMENT
BUSHNEL PARK PUMP STATION
BUSHNEL PARK
HARTFORD, CONN.

E
1

VERIFY EXISTING
CONDITIONS AND
DIMENSIONS AT
BUILDING

SUBMITTED <i>R. Cannon</i>	RECOMMENDED <i>Walter R. Cannon</i>	APPROVED <i>George J. Hopper</i>
CITY ARCHITECT	CITY ARCHITECT	CITY ARCHITECT
DRAWN P.D.P. CHECKED R.G.B.	SCALE AS NOTED	DAYBOOK NO. 010498-C DATE FEB. 7, 1975