


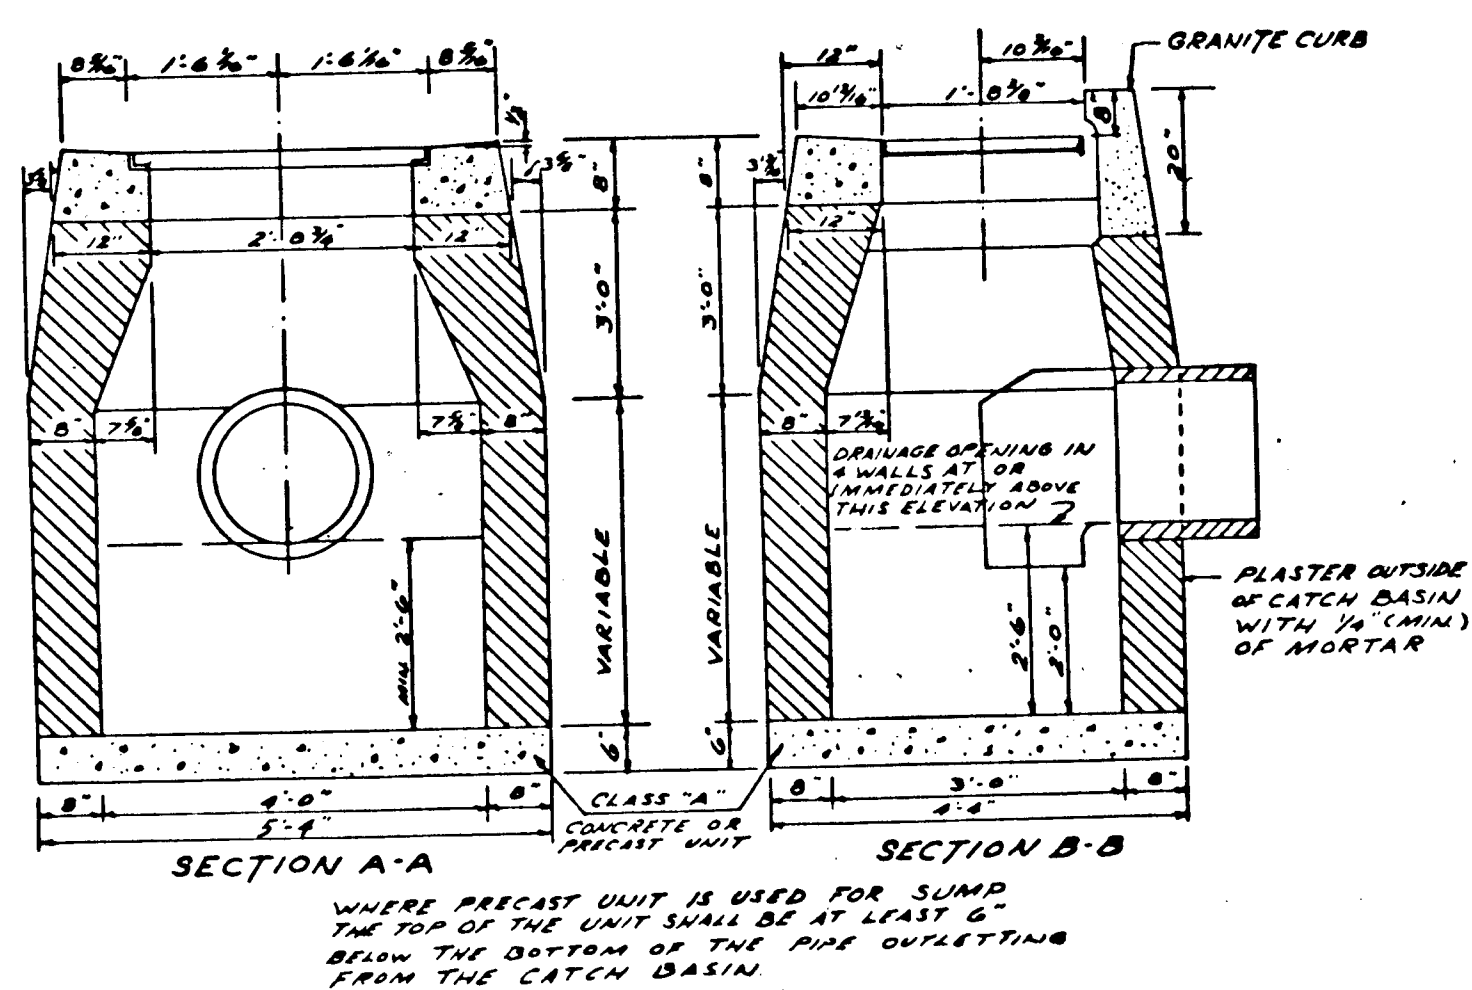


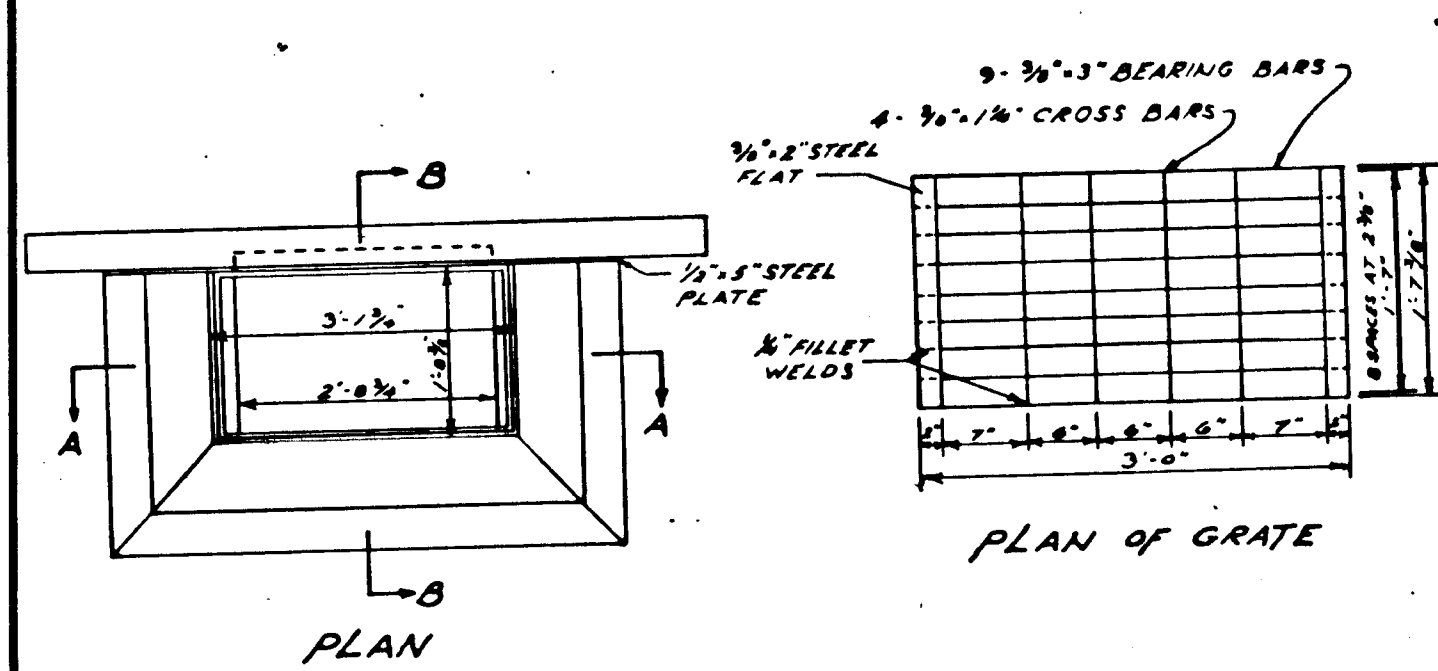


1 HARTFORD REVISED TYPE C CATCH BASIN
nts

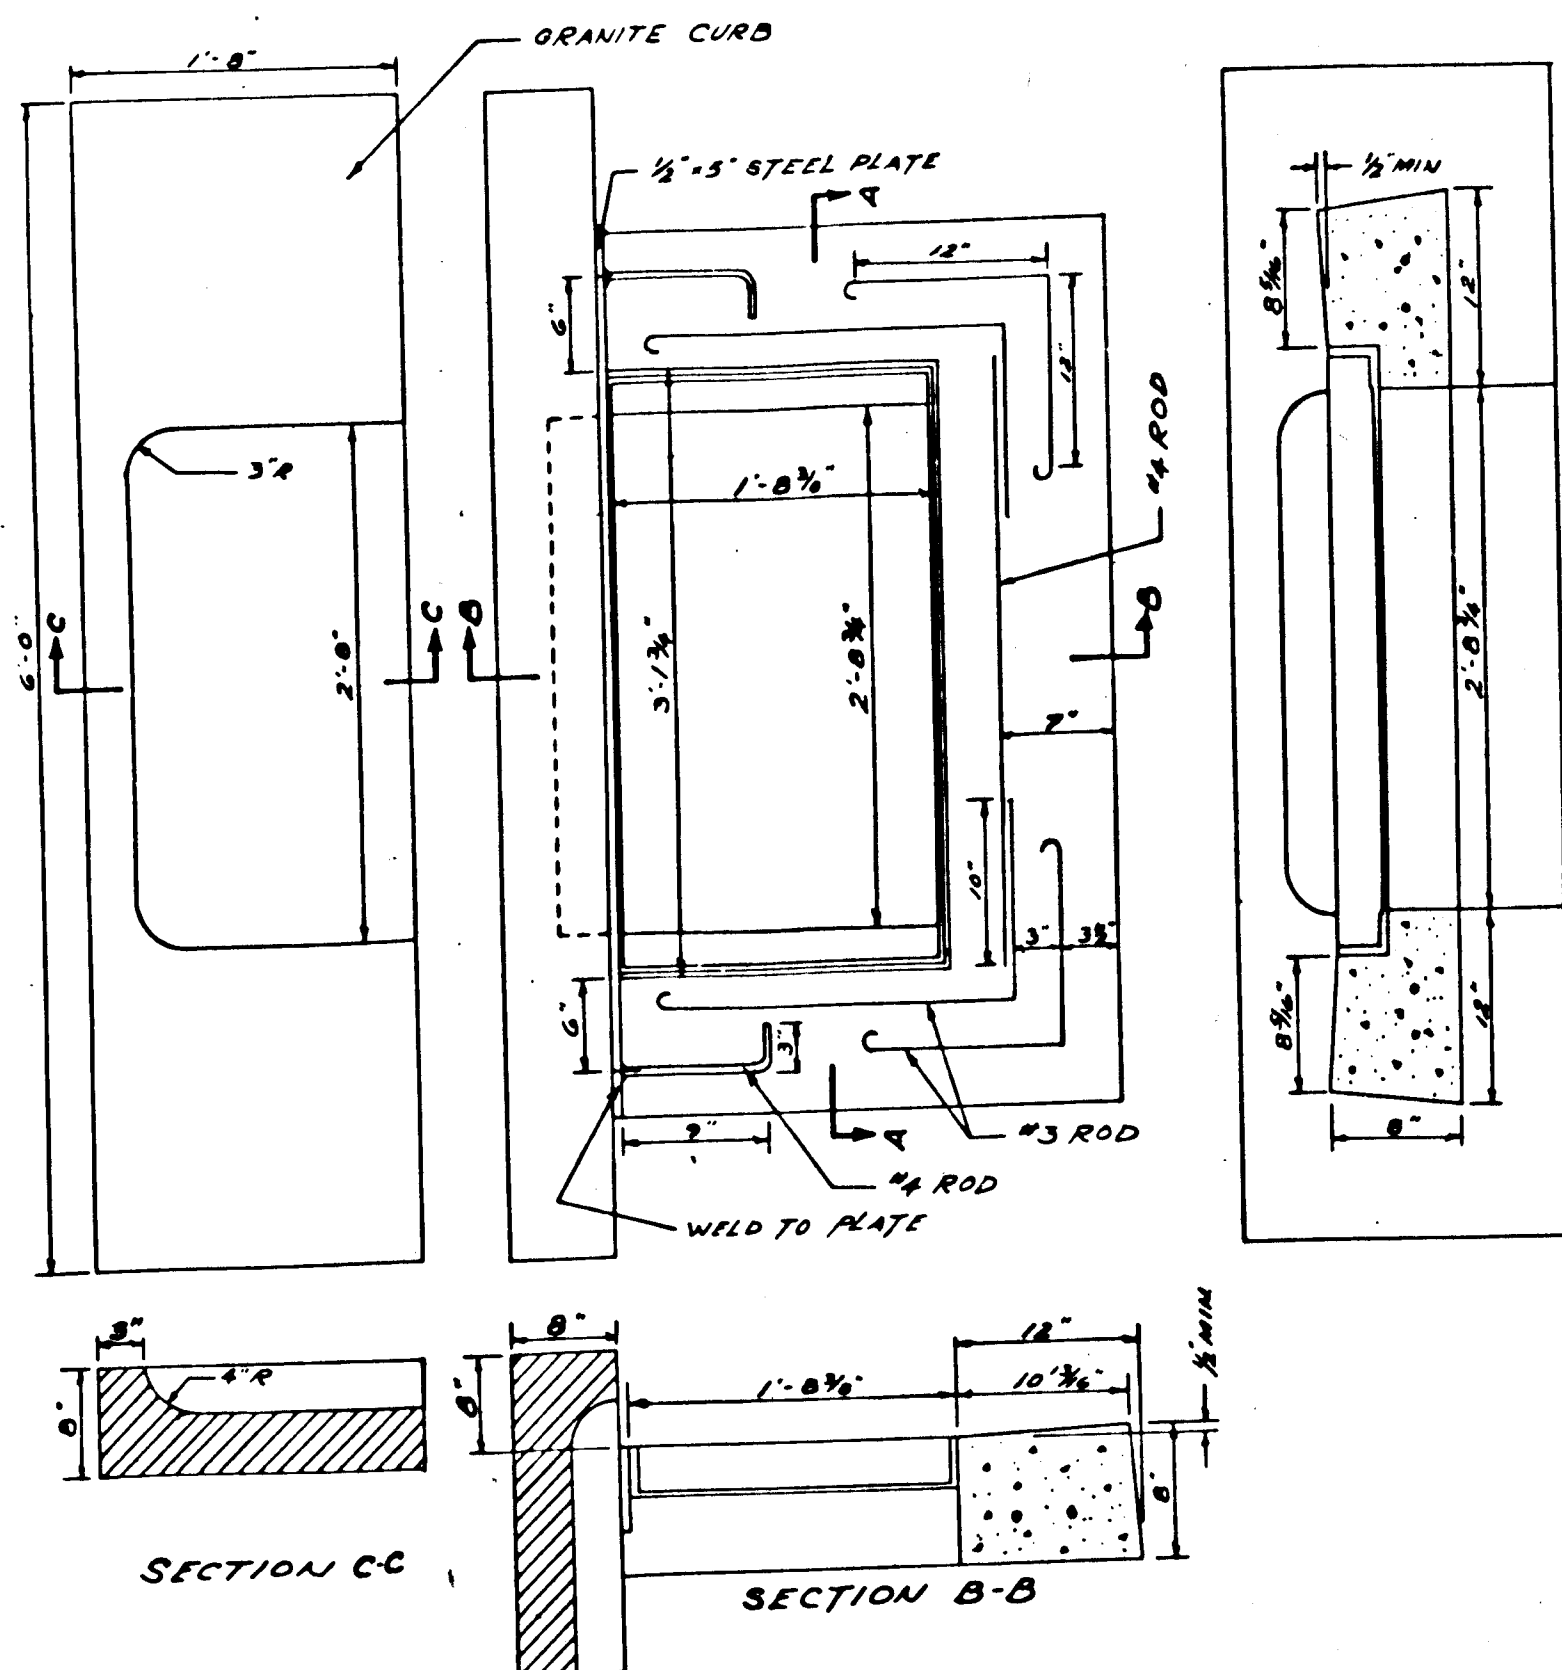


2 CATCH BASIN INLET FOR GRANITE CURBING
nts

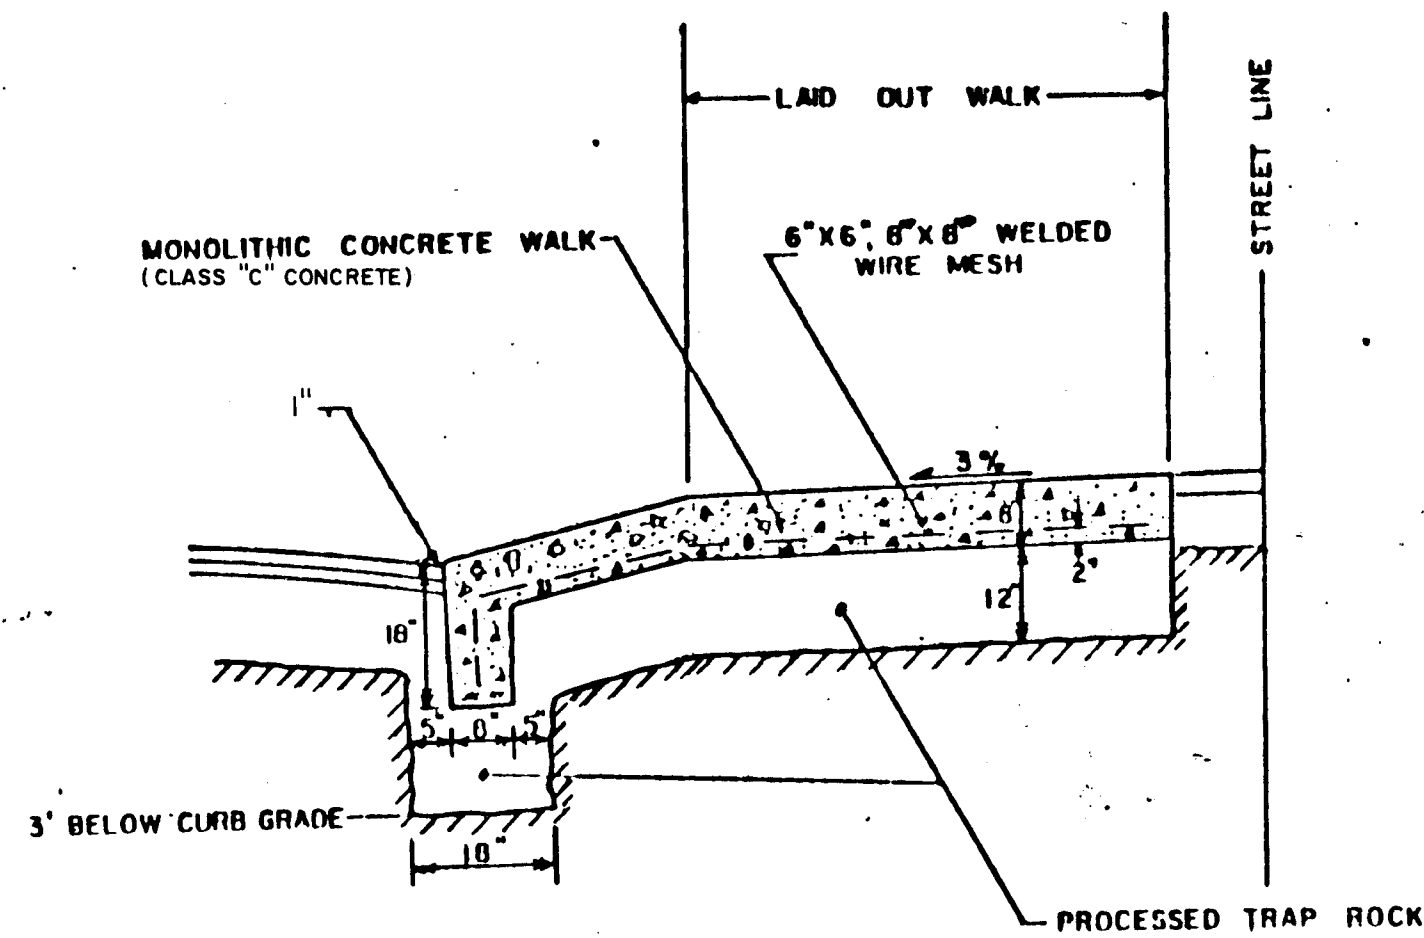


3 CONC. DRIVEWAY SECTION
nts

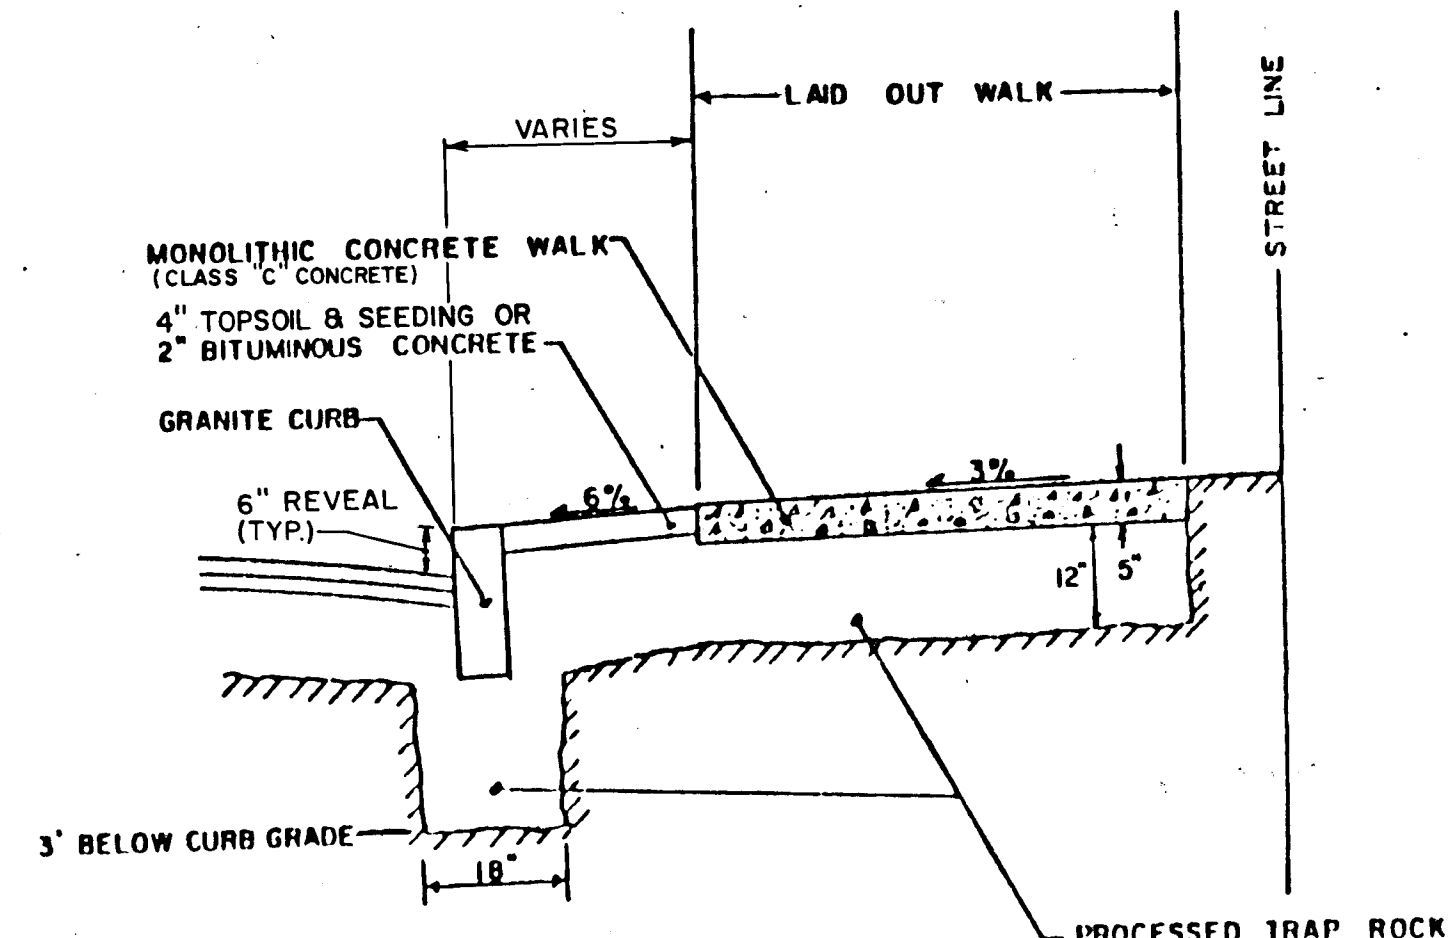


4 WALK SECTION
nts

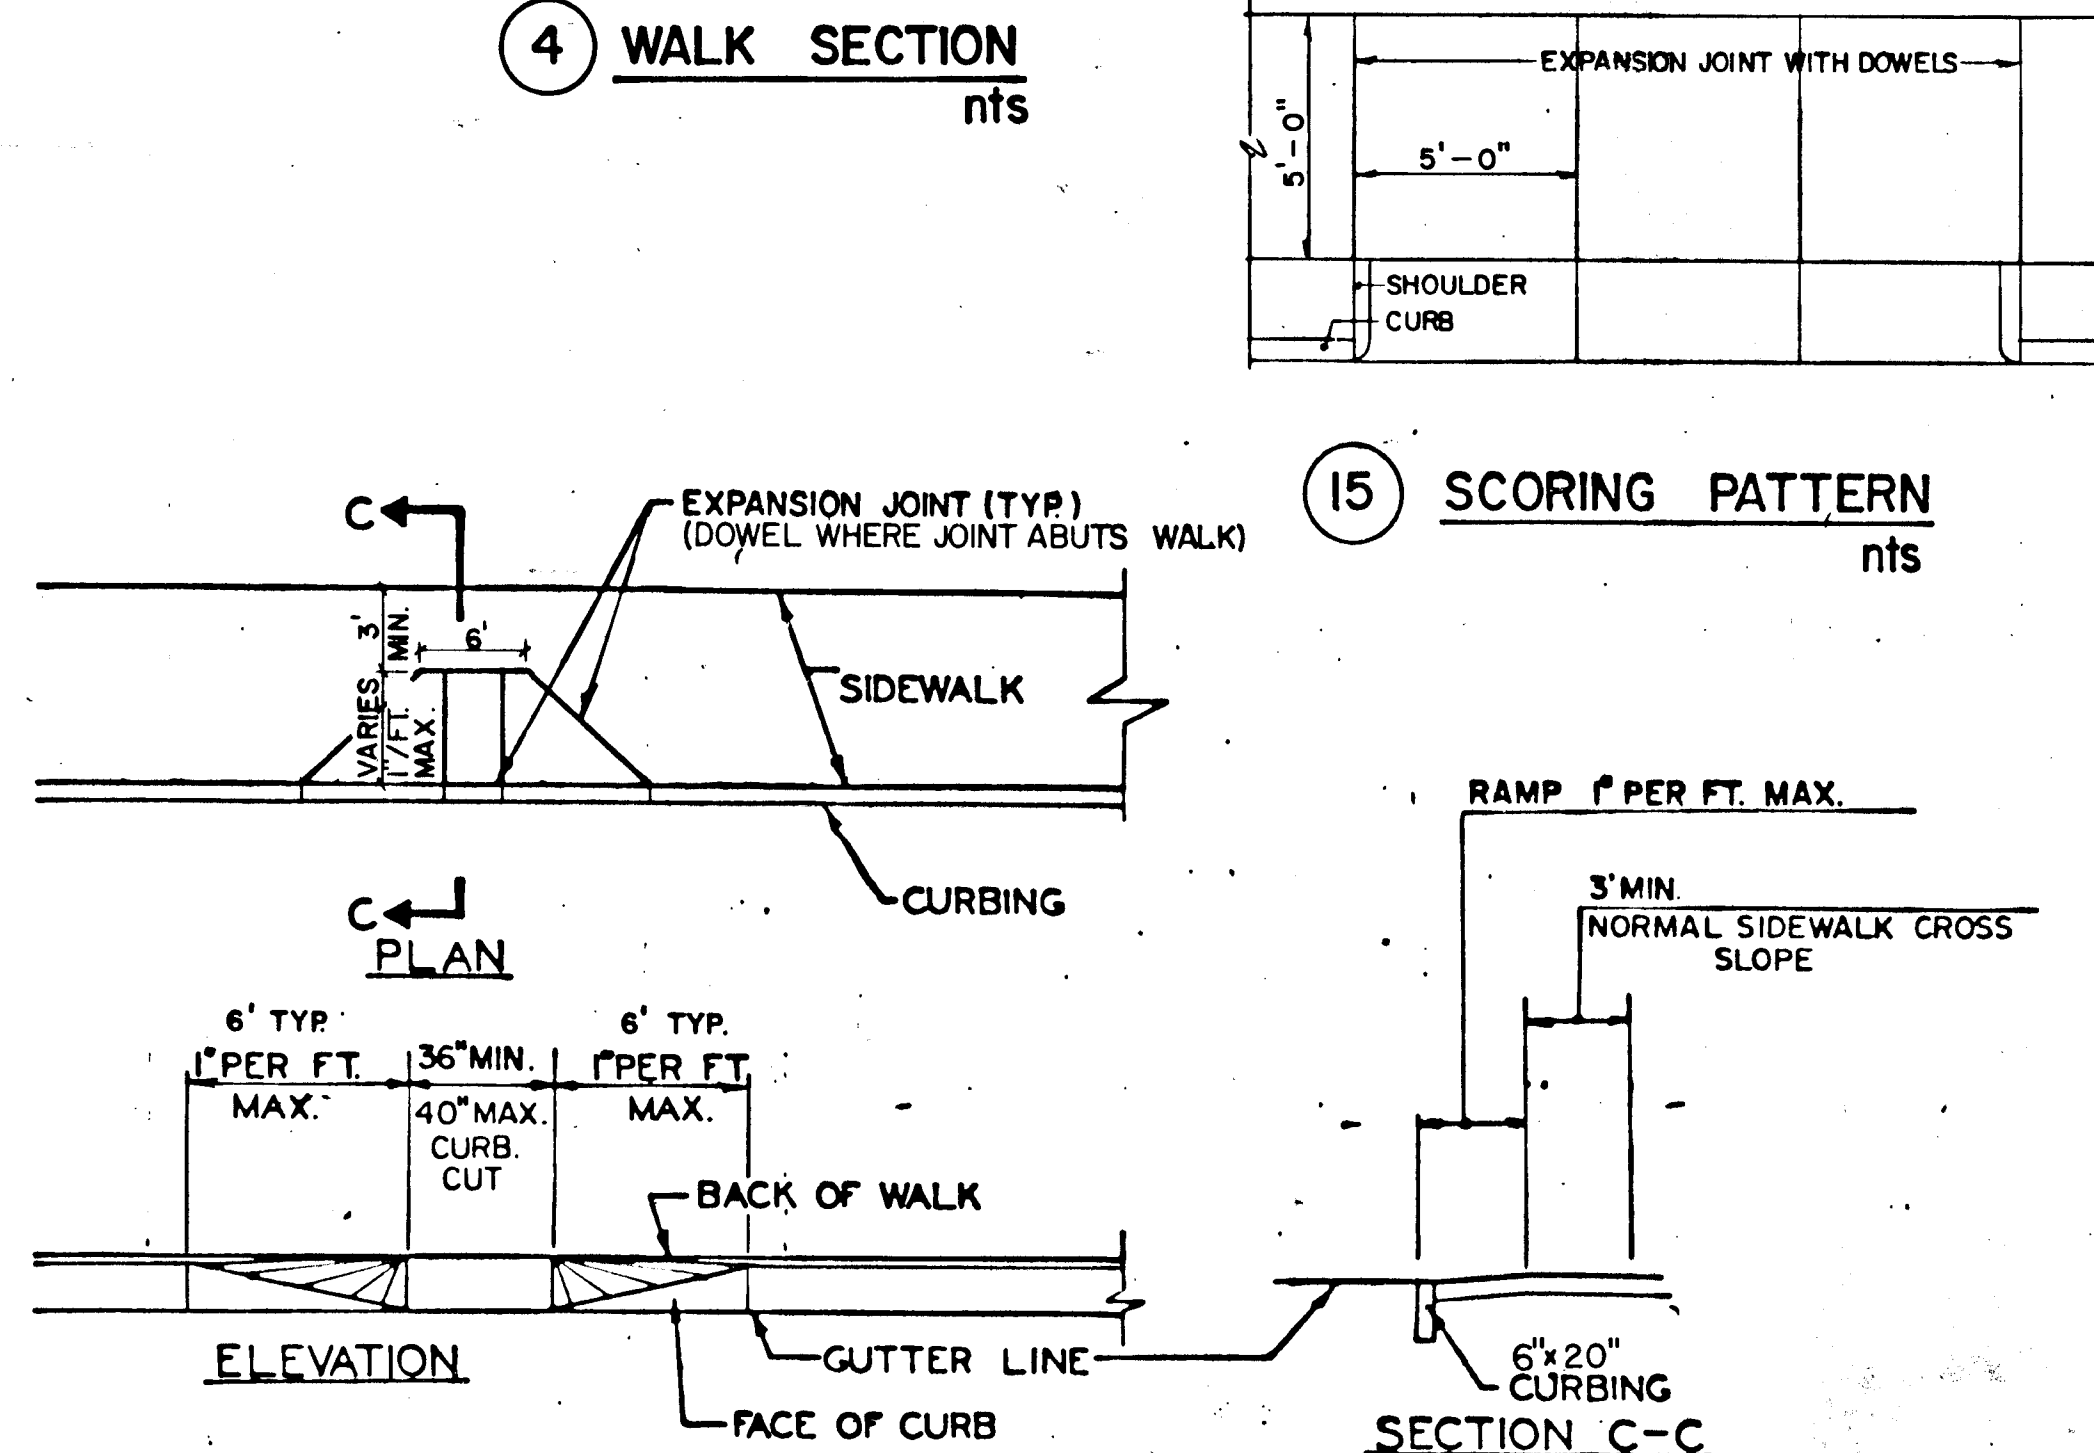


5 SIDEWALK RAMP TYPE 1
nts

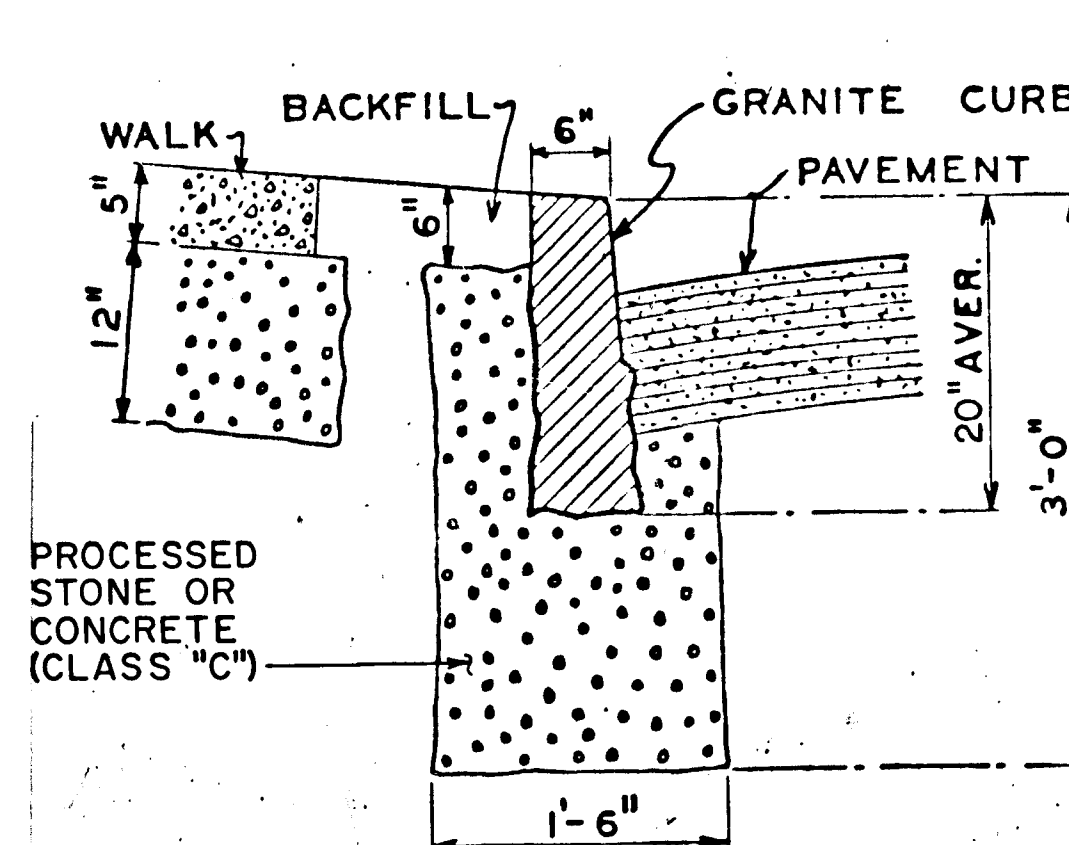


6 STRAIGHT CURB SECTION
nts

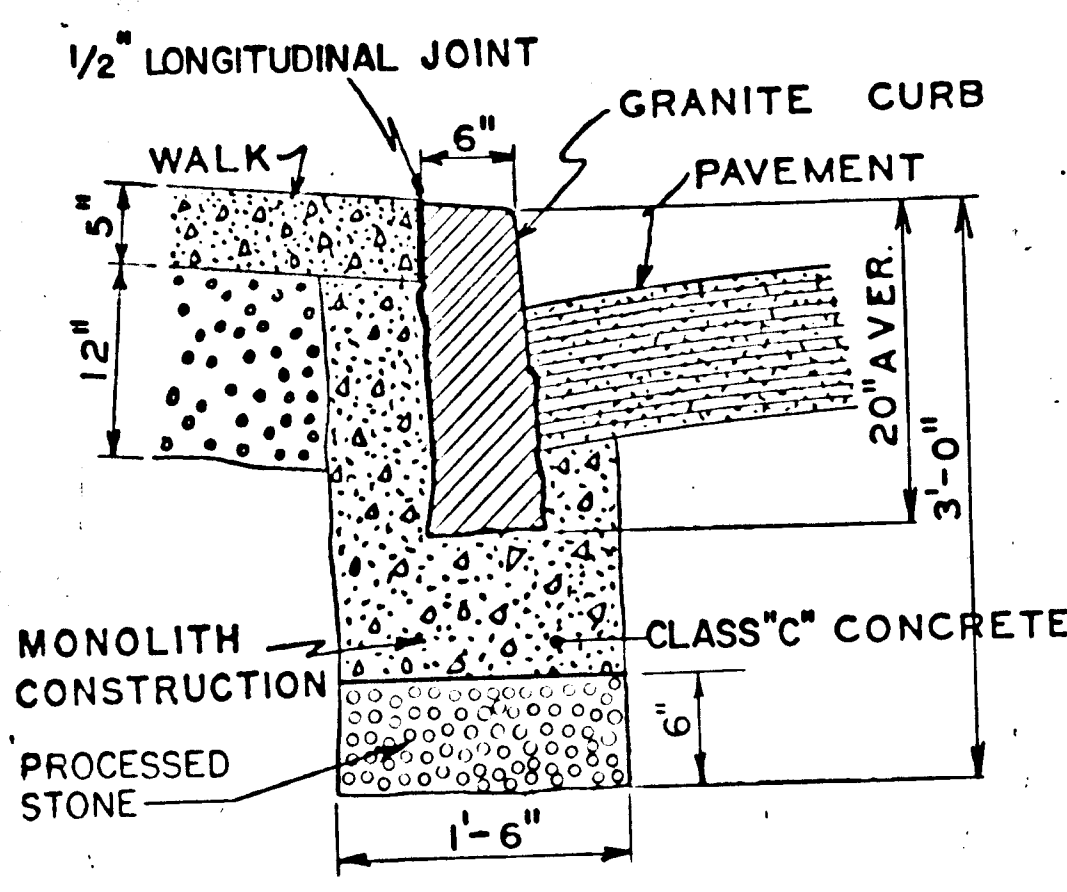


7 RADIUS CURB SECTION
nts

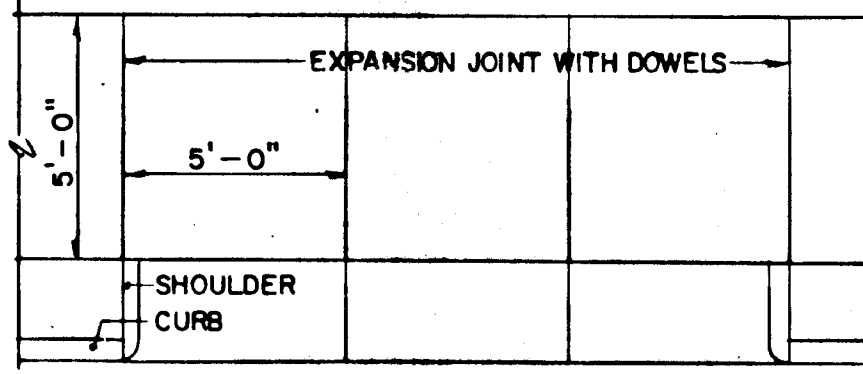


15 SCORING PATTERN
nts

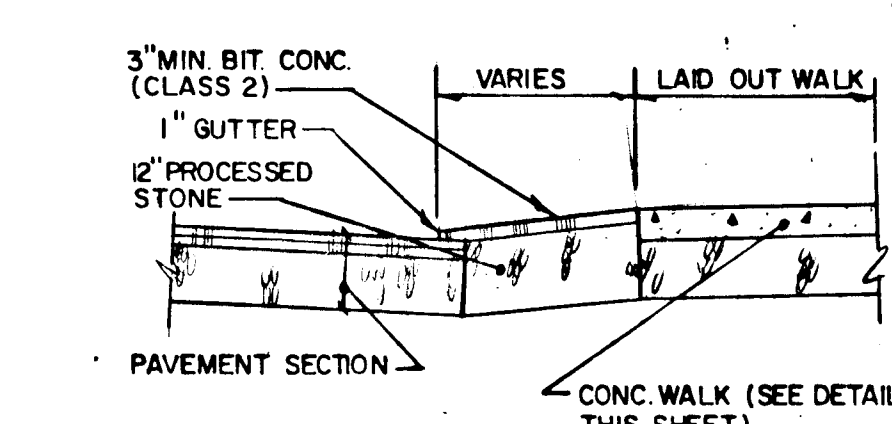


14 BITUMINOUS DRIVEWAY SECTION
nts

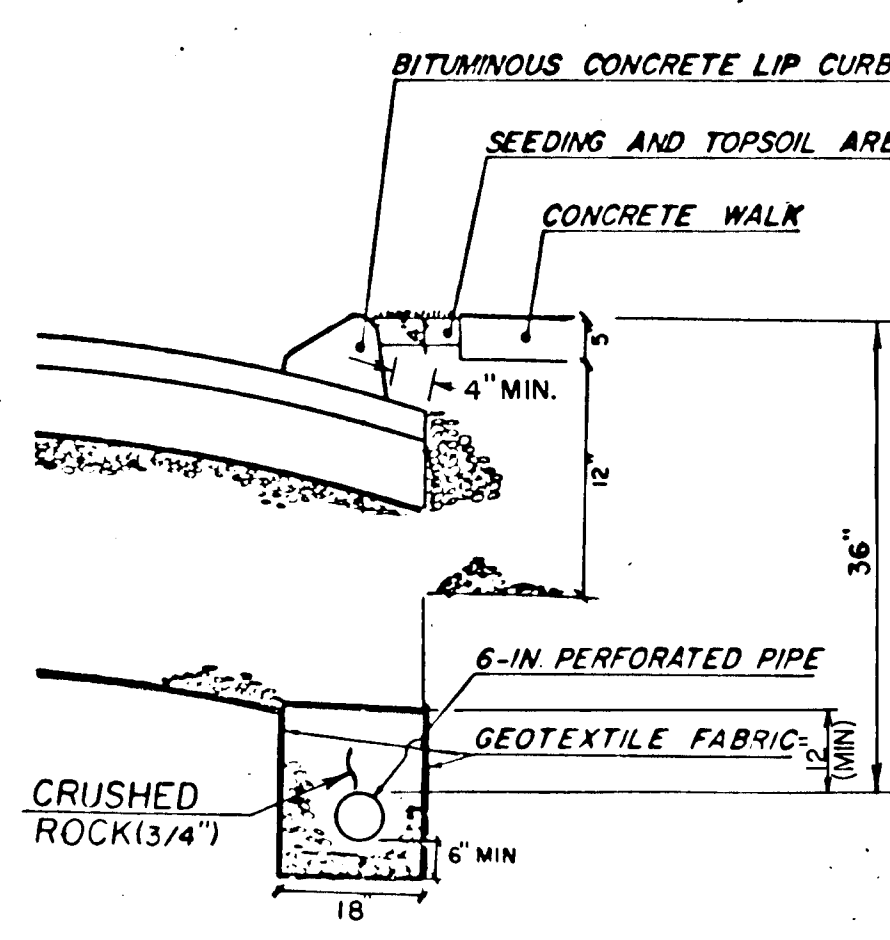


8 CURB UNDERDRAIN
nts

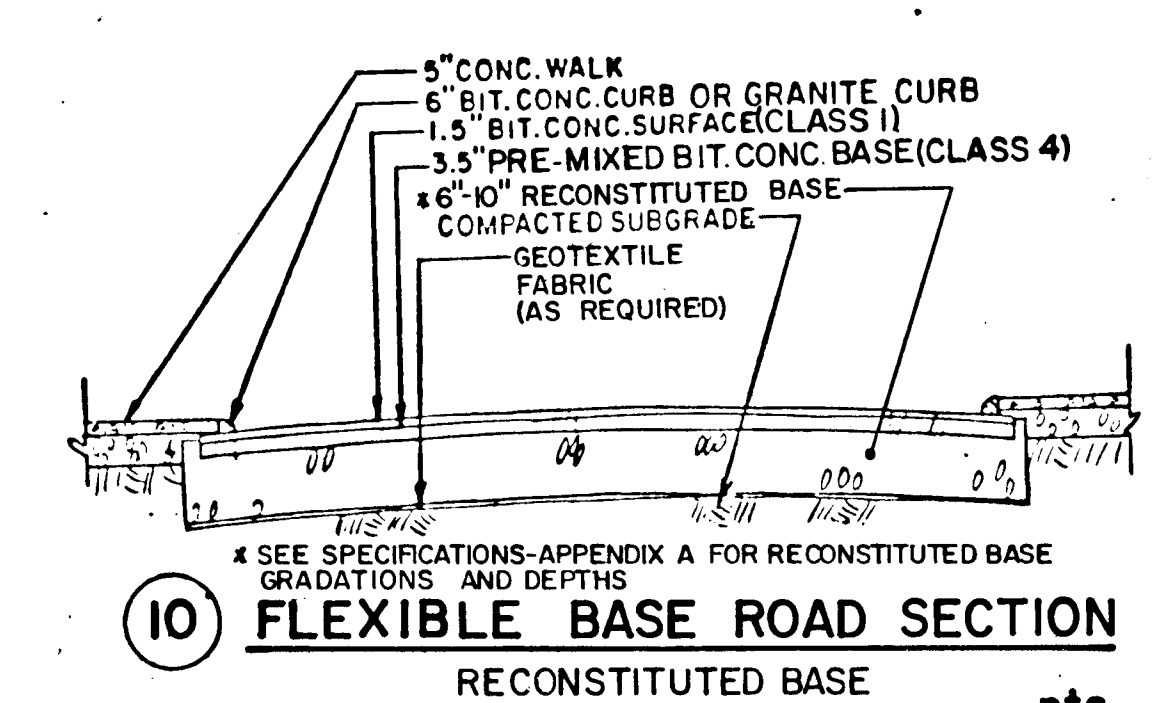


10 FLEXIBLE BASE ROAD SECTION
nts

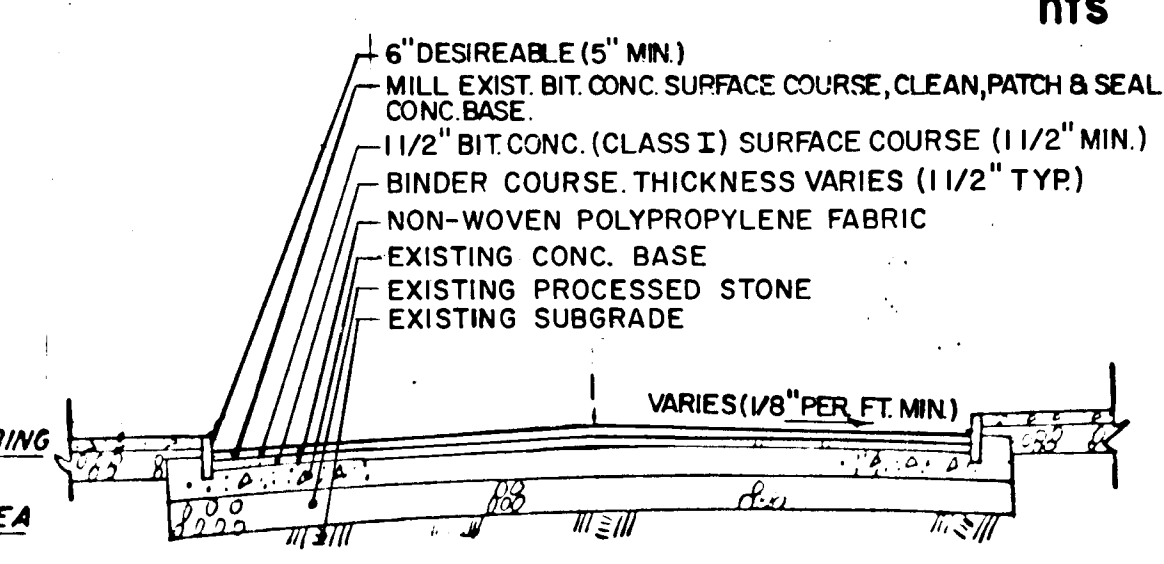


11 RIGID BASE ROAD OVERLAY
nts

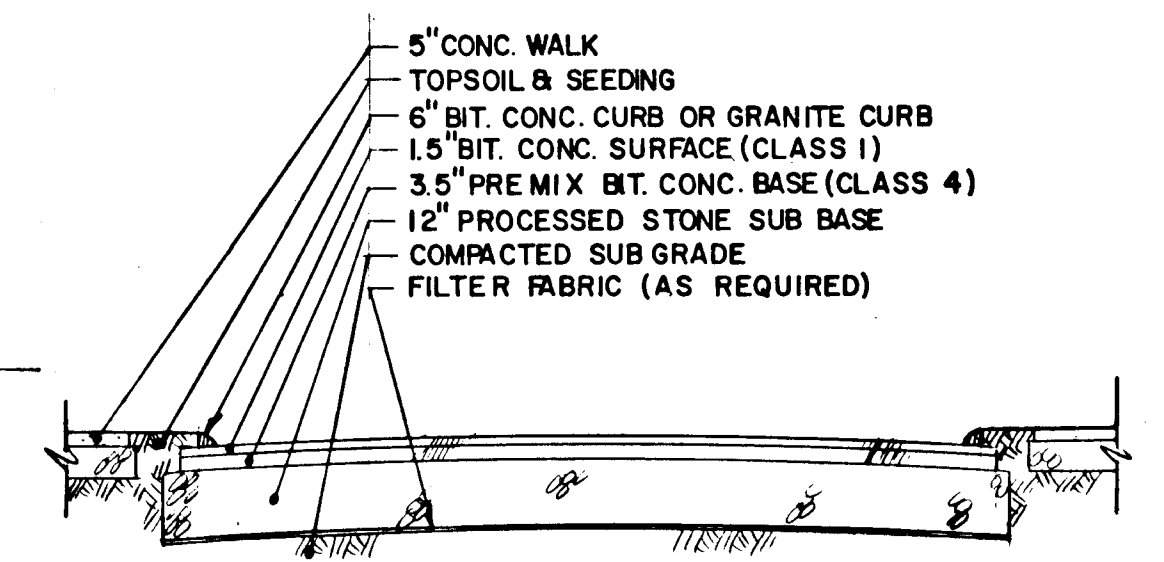

12 FLEXIBLE BASE ROAD SECTION
nts

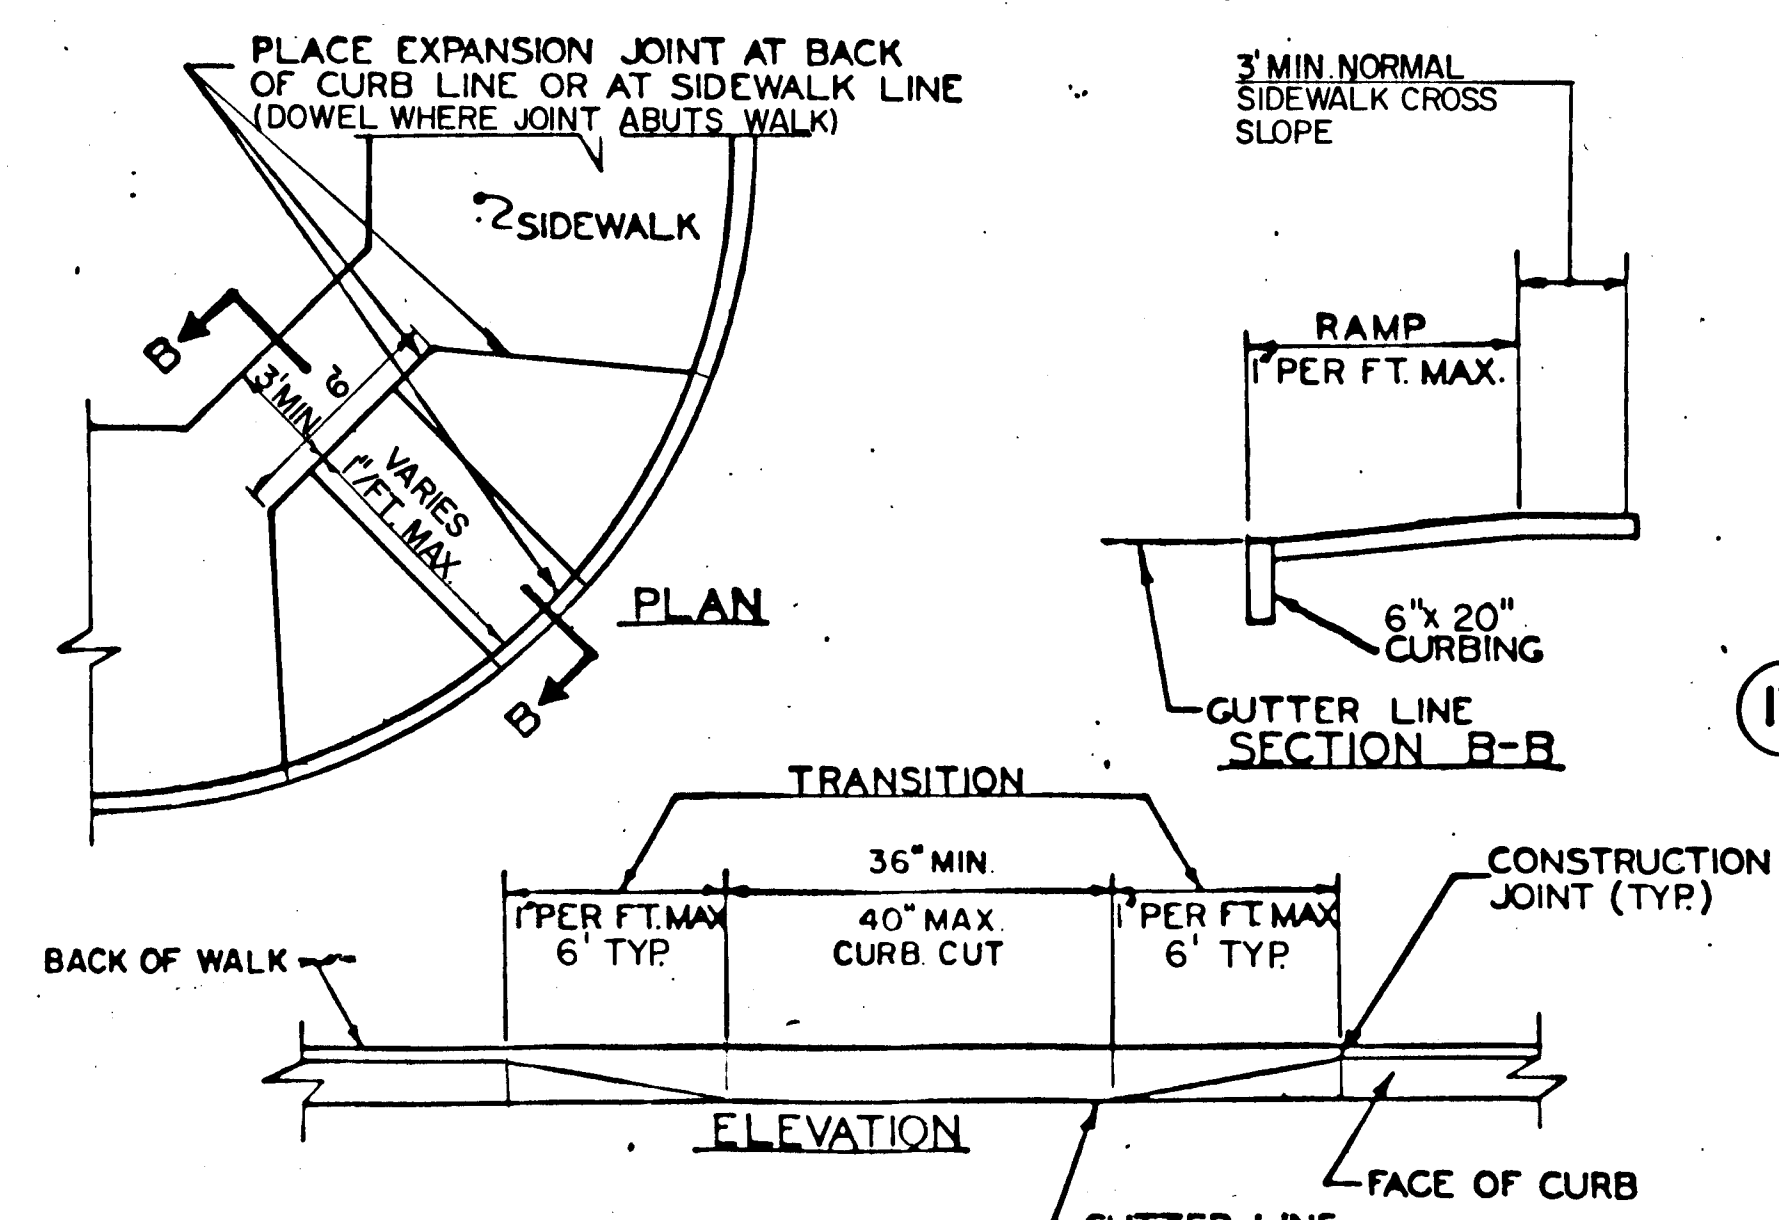

9 SIDEWALK RAMP TYPE 2
nts

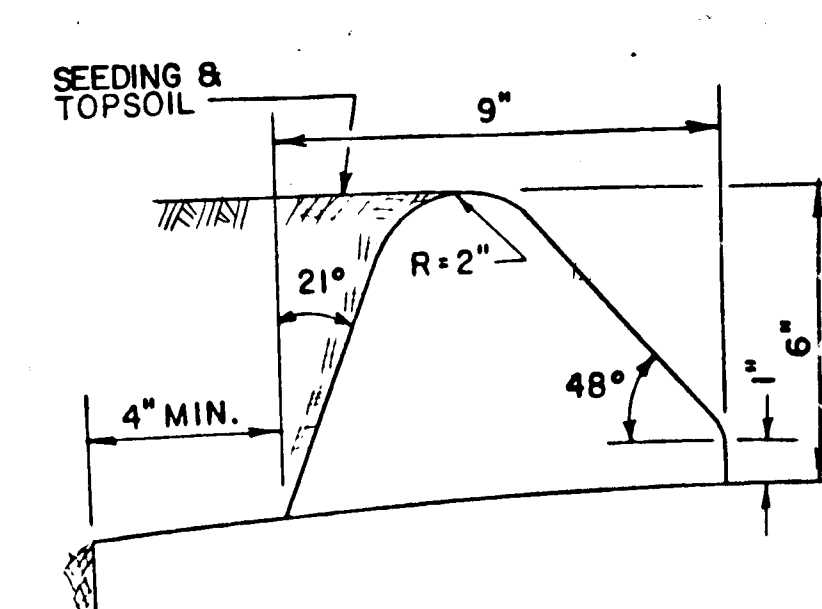

13 BITUMINOUS CONCRETE LIP CURB
nts

NOTE: CHECK GRAPHIC SCALES BEFORE USING DRAWINGS

NO. DATE DESCRIPTION REVISIONS	SUPV. ARW DESIGN MDH/AEC DRAWN CY/KHT/EPF CHECKED JAC DATE 5/6/85	GRAPHIC SCALES	ROADWAY RECONSTRUCTION HARTFORD, CONNECTICUT	ALAN R. WEGMAN REGISTERED PROFESSIONAL ENGINEER NO. 10606	Hayden Wegman Consulting Engineers NEW YORK • BOSTON • BUFFALO WEST HARTFORD • ATLANTA • MEMPHIS	CITY OF HARTFORD, CONNECTICUT DEPARTMENT OF PUBLIC WORKS BUREAU OF ENGINEERING SERVICES	TYPICAL DETAILS Contract No. E 85-28 Job No.- 845304 I-1
---------------------------------------	--	-----------------------	---	--	---	--	---