


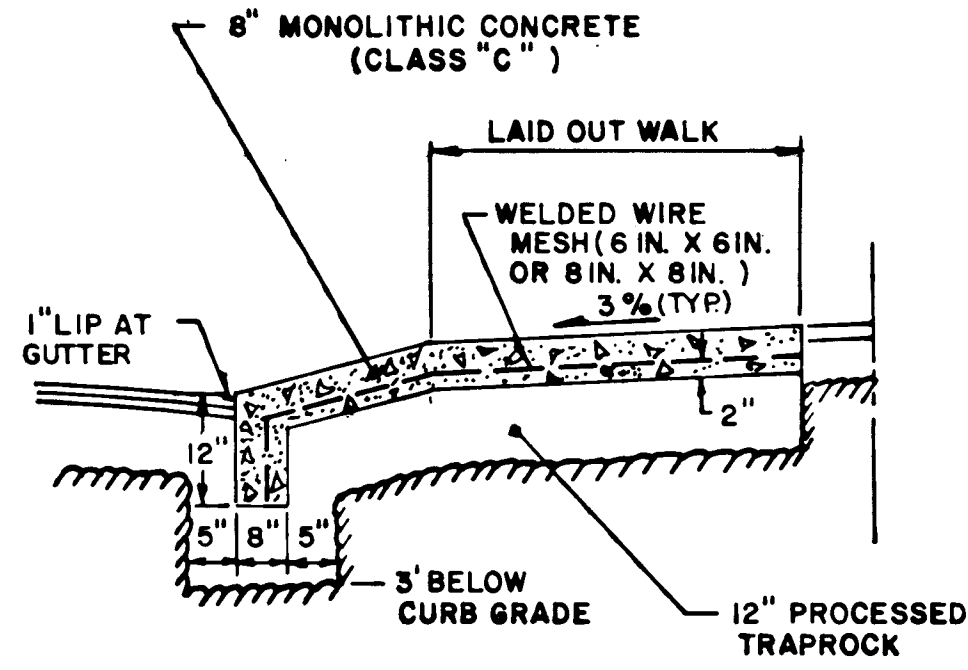


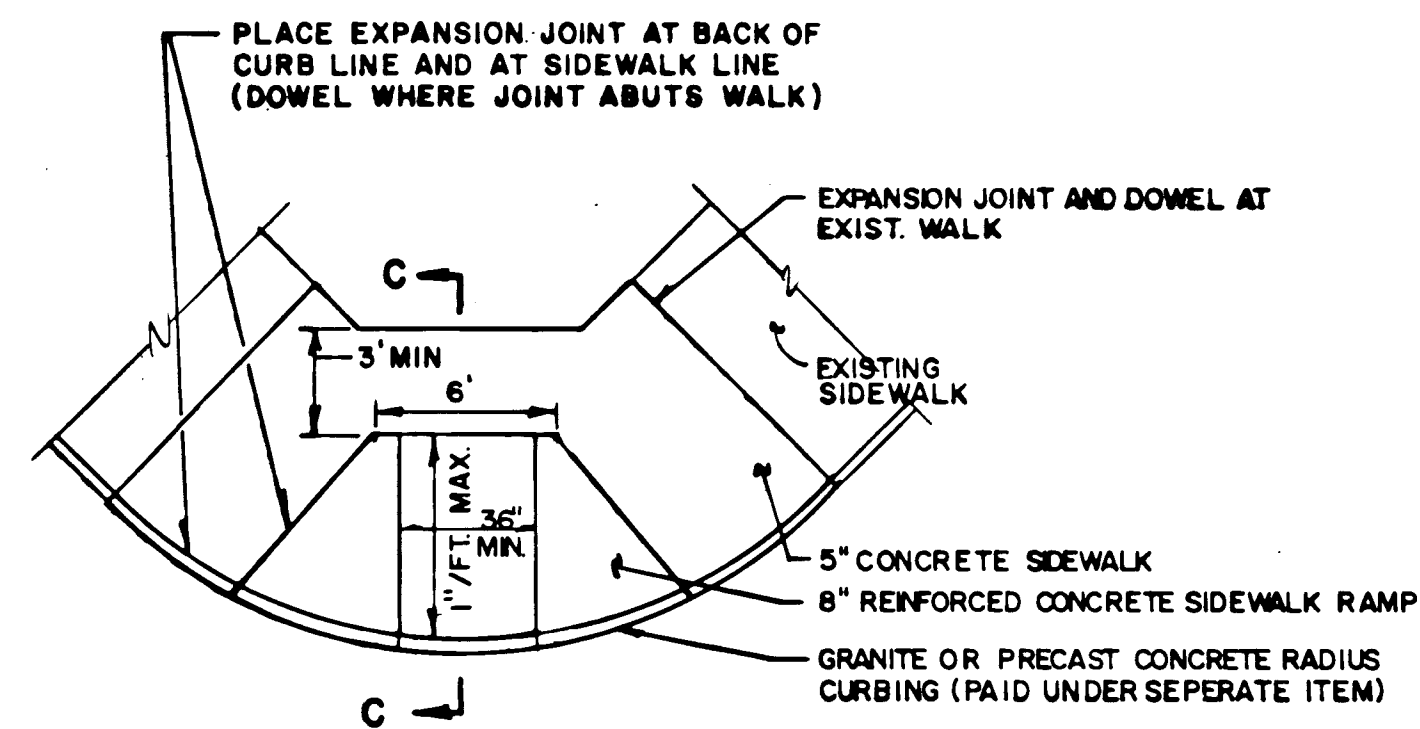


8" REINF. CONC. DRIVEWAY SECTION

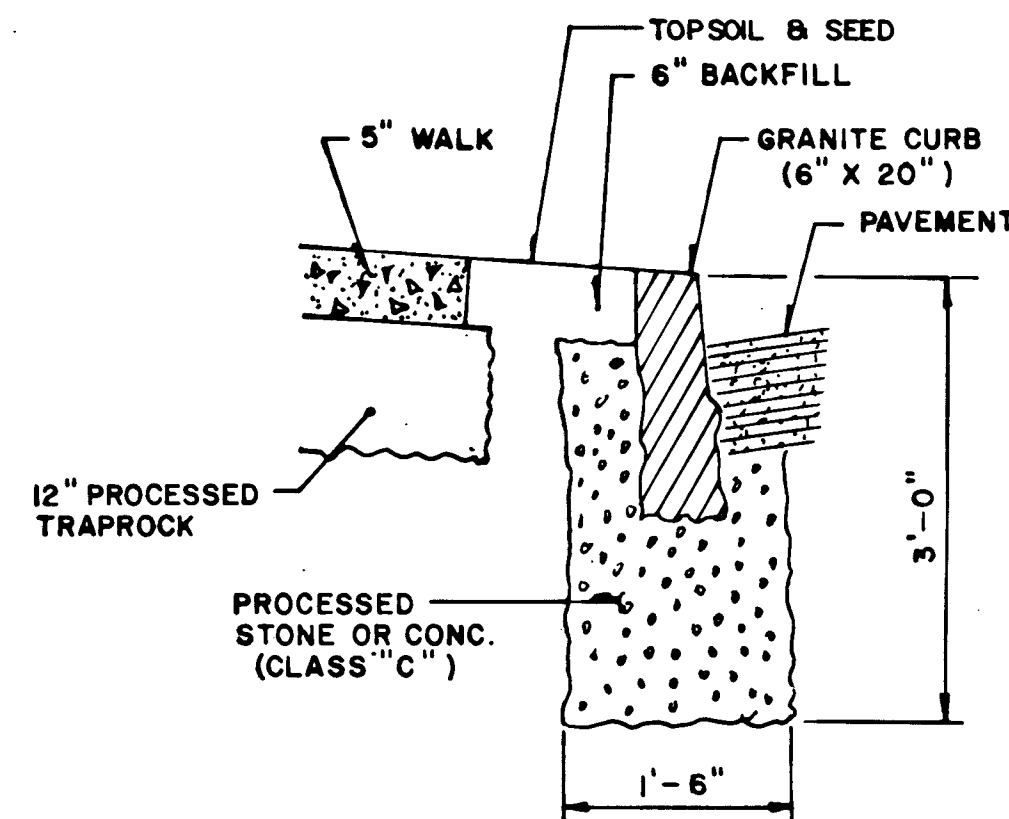


STRAIGHT GRANITE CURB SECTION

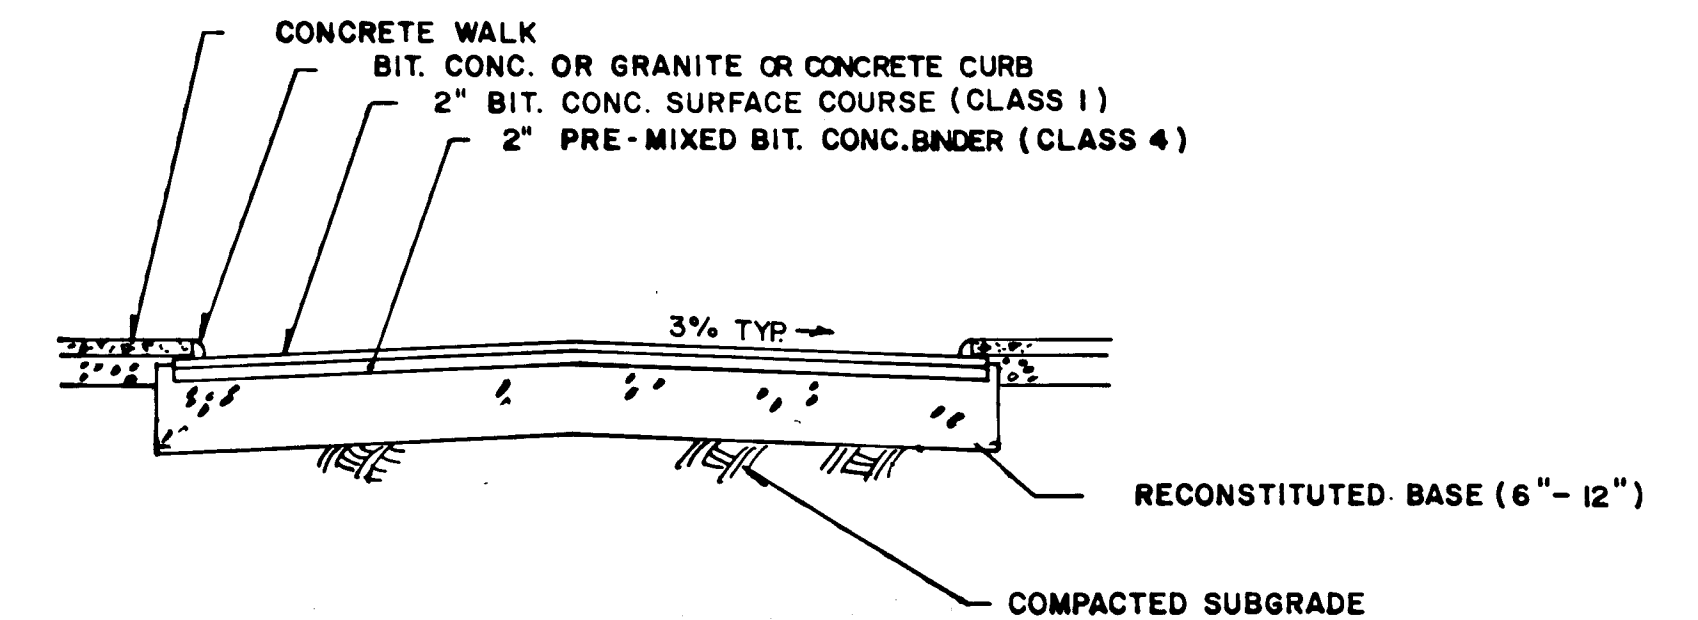


FLEXIBLE BASE ROAD SECTION - RECONSTITUTED BASE

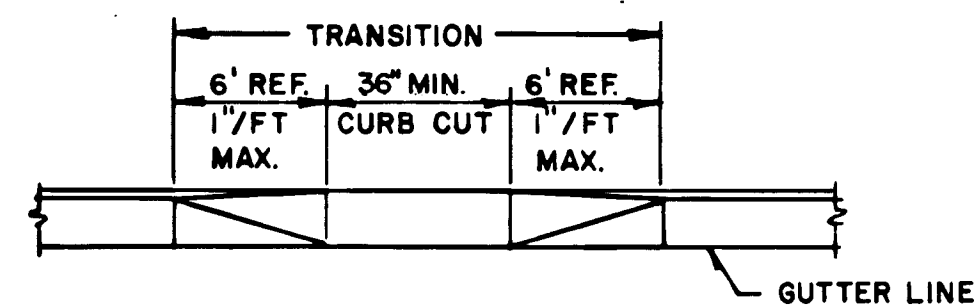


SIDEWALK RAMP TYPE 2

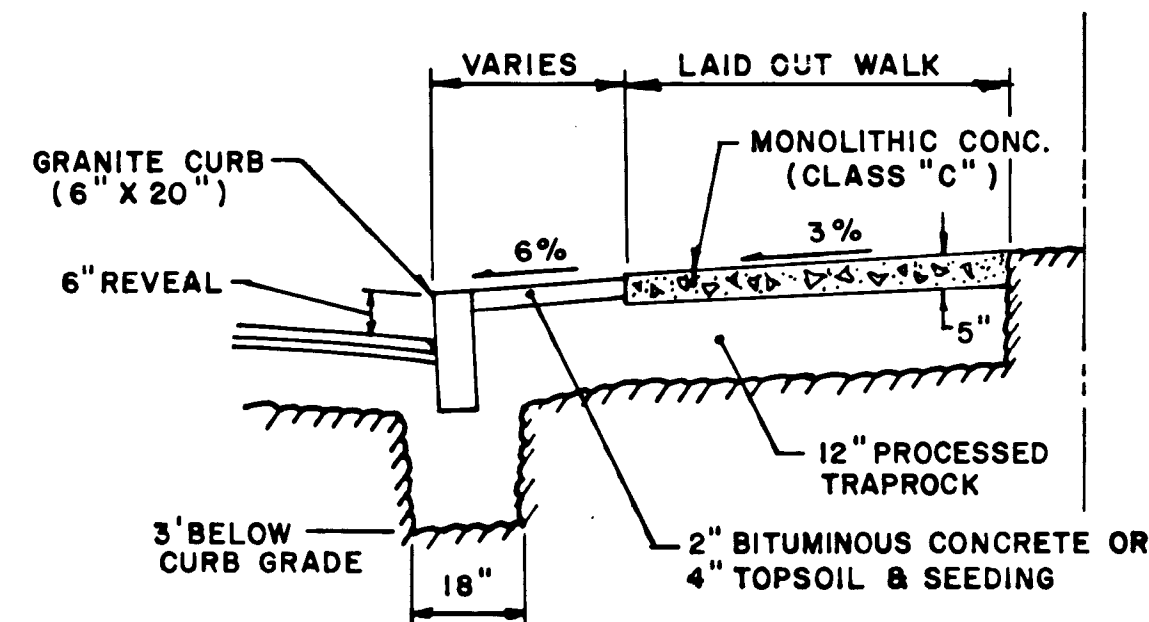


5" WALK SECTION

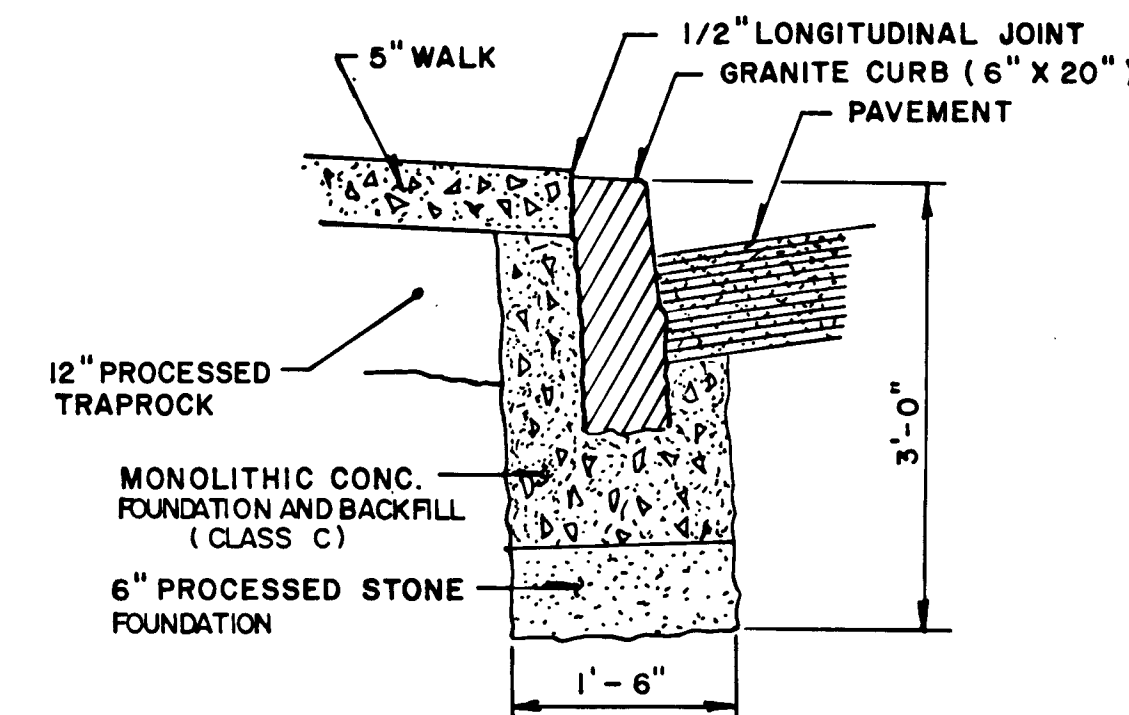


RADIUS GRANITE CURB SECTION

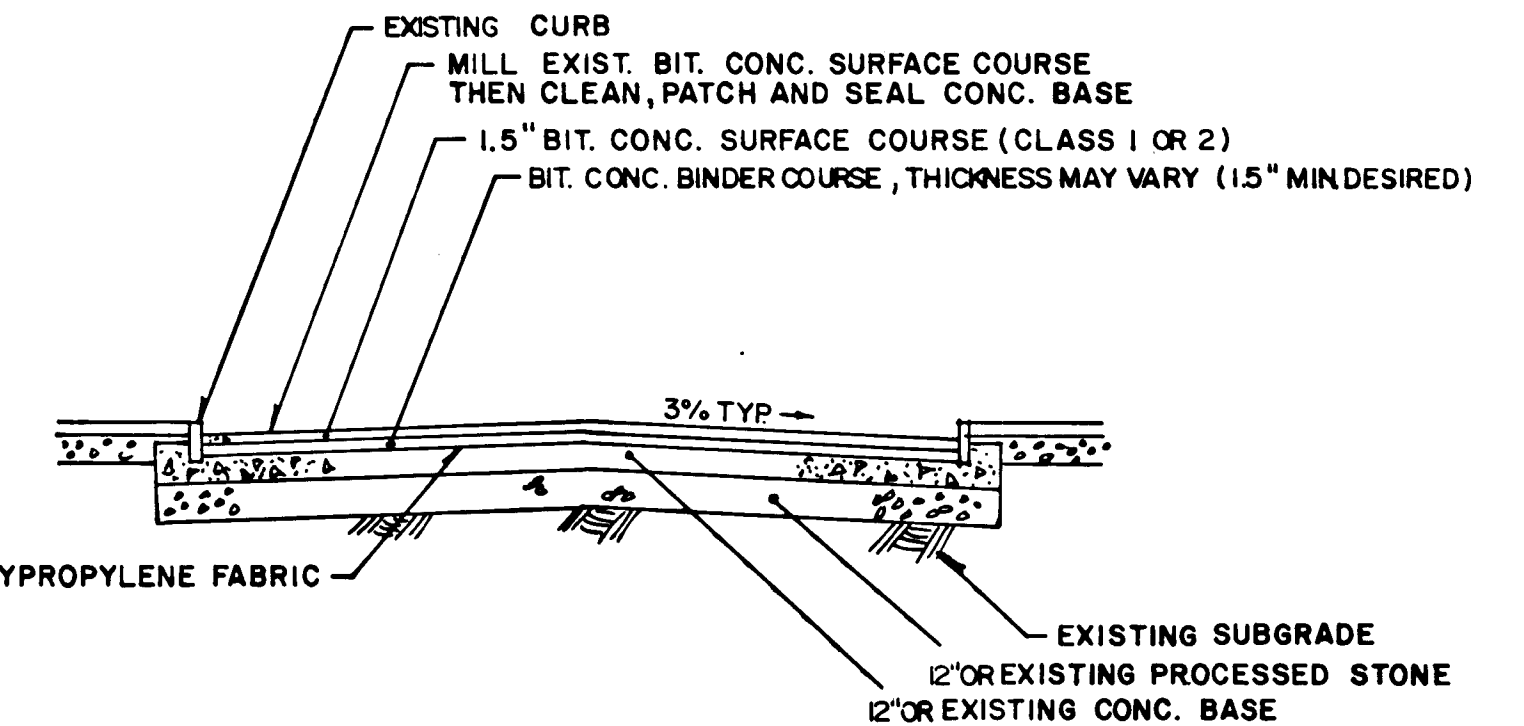


RIGID BASE ROAD SECTION - CONCRETE BASE

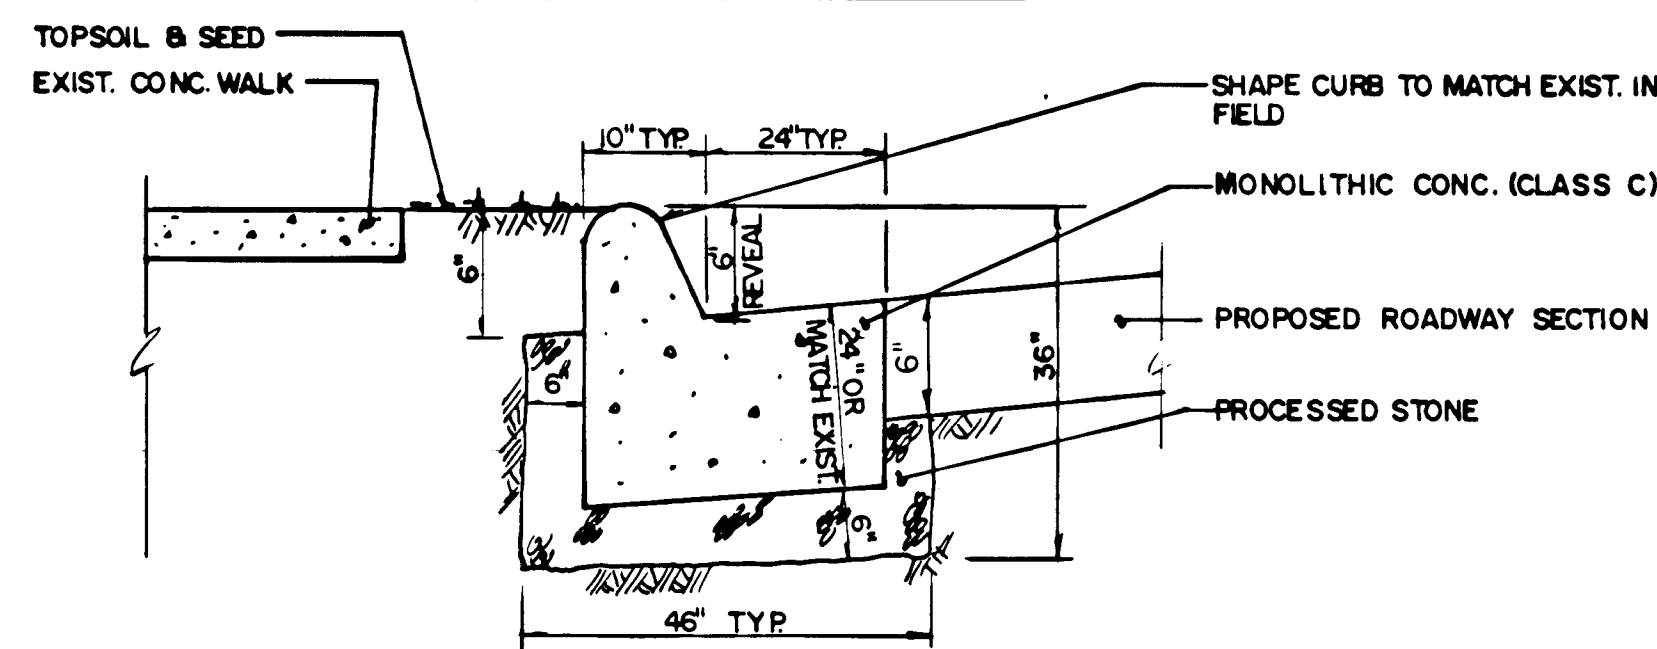


CONCRETE CURB & GUTTER

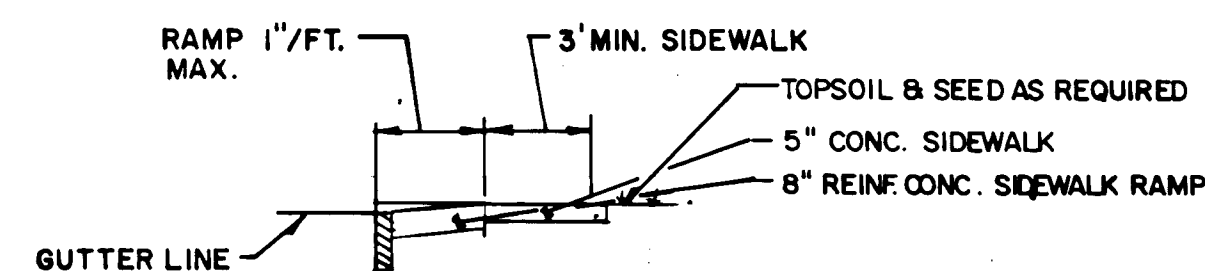


SECTION C-C

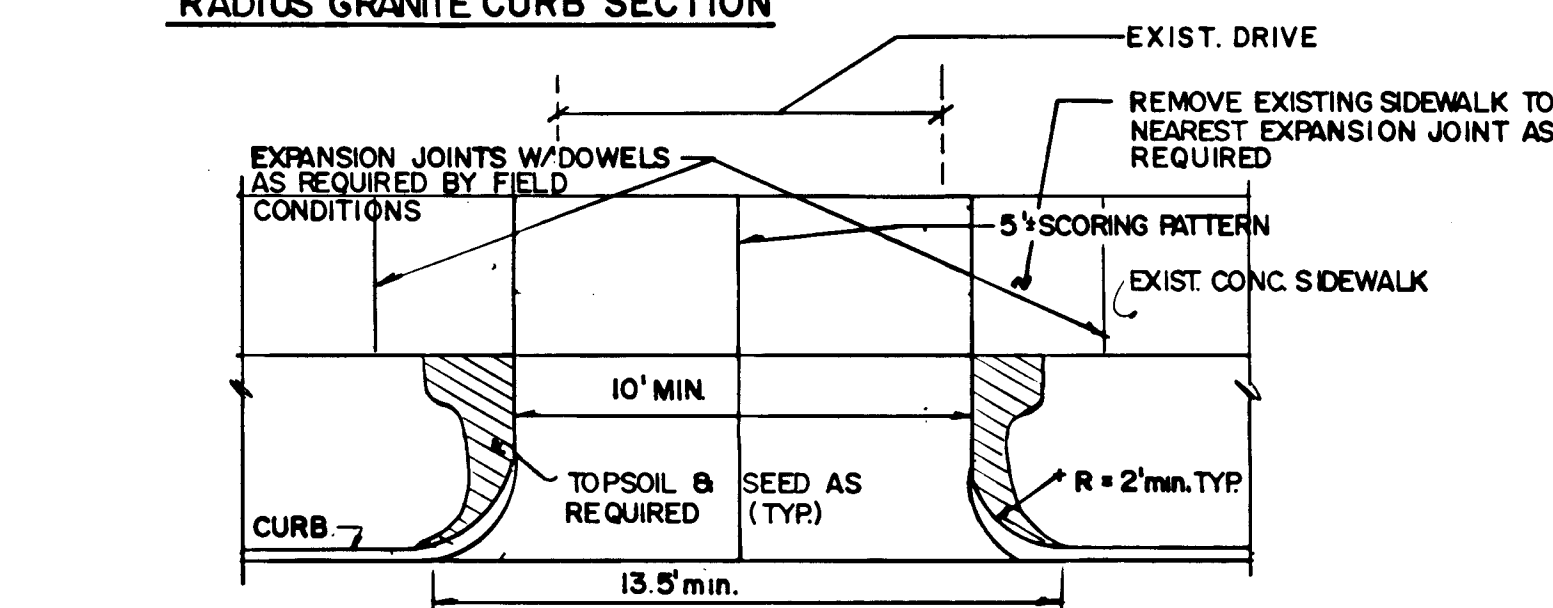


TYPICAL 8" REINF. CONC. DRIVEWAY RAMP DETAIL

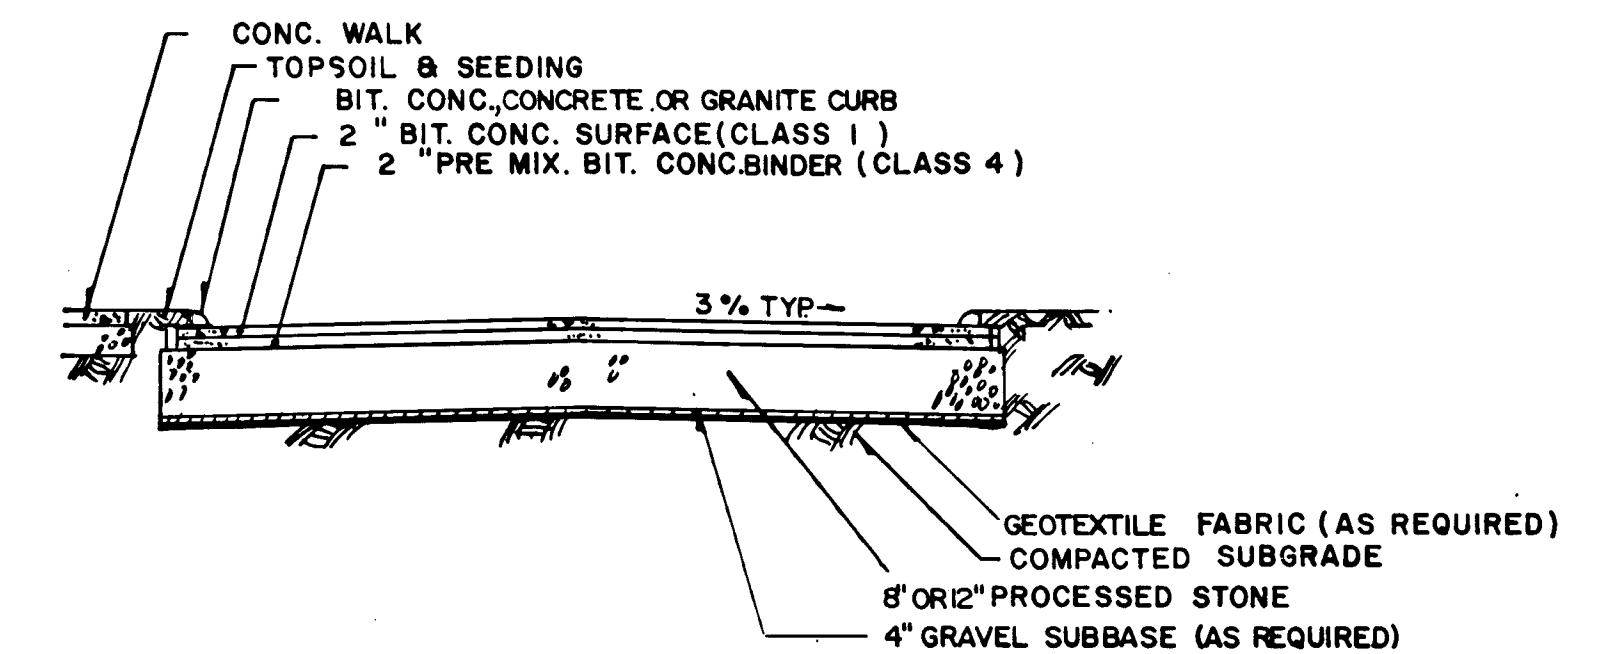

FLEXIBLE BASE ROAD SECTION PROCESSED STONE BASE

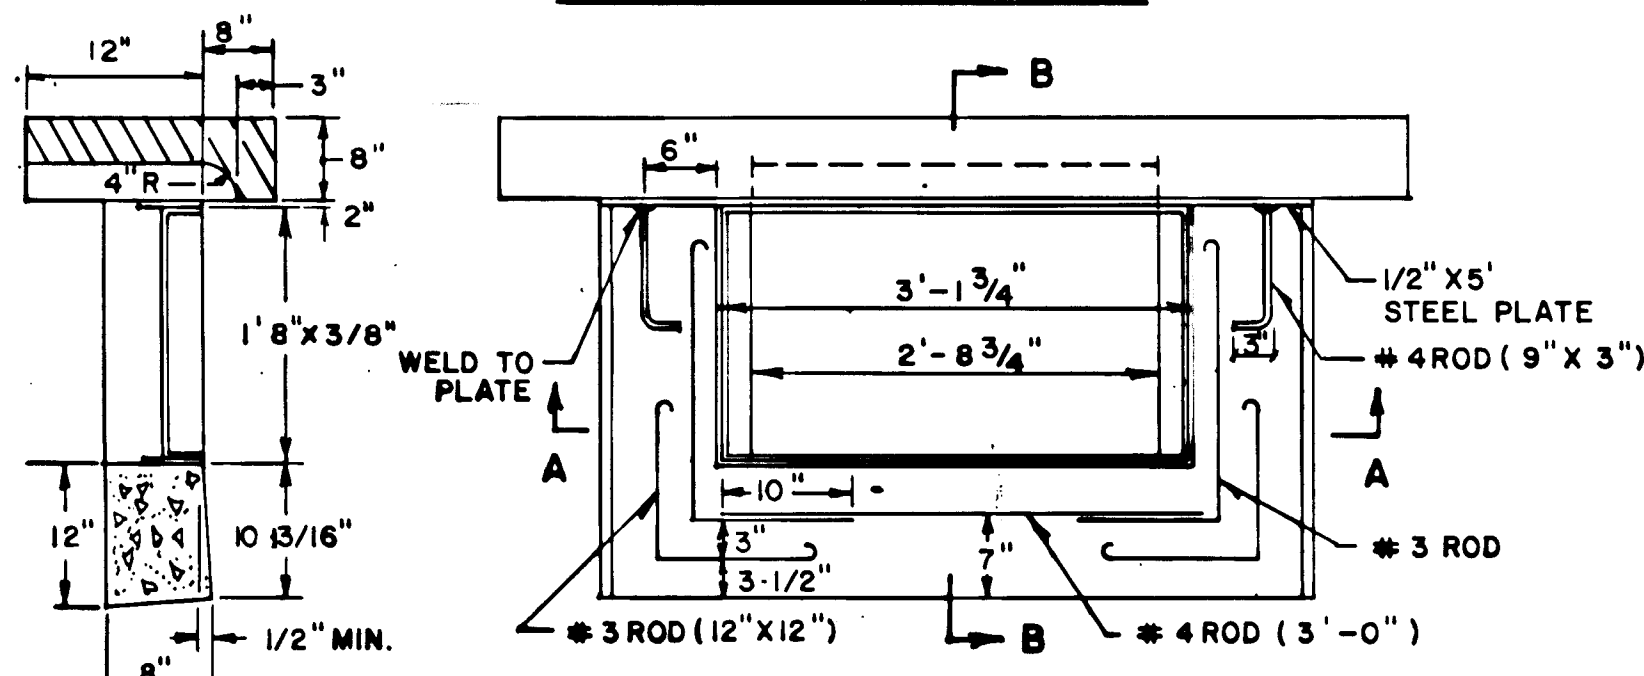


SECTION B-B

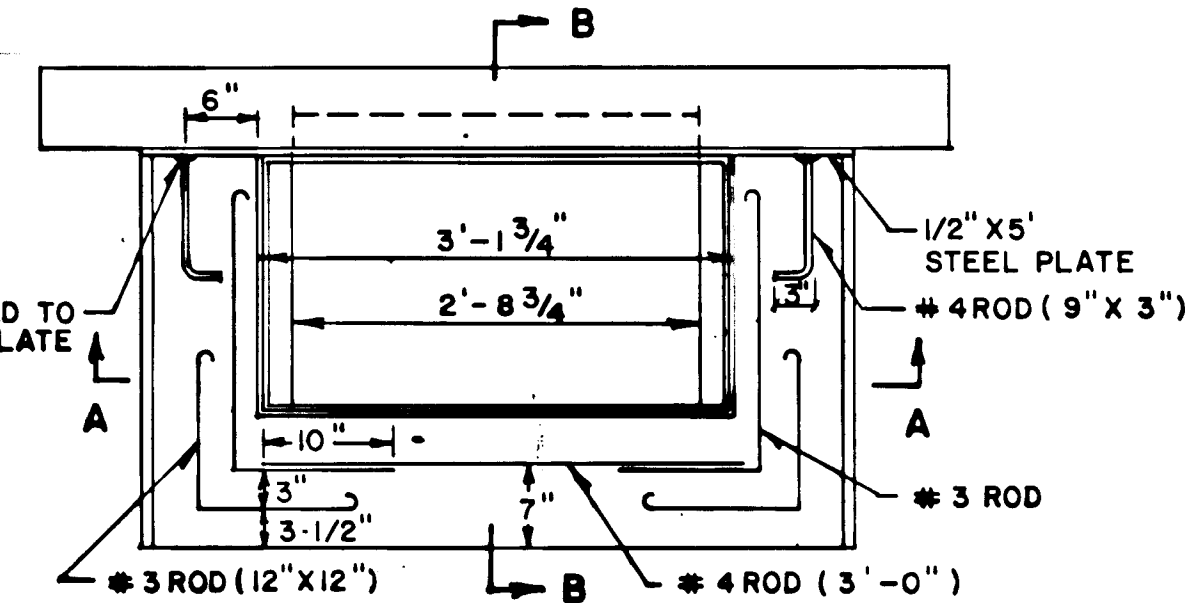


SECTION A-A


GRANITE CURB CATCH BASIN INLET

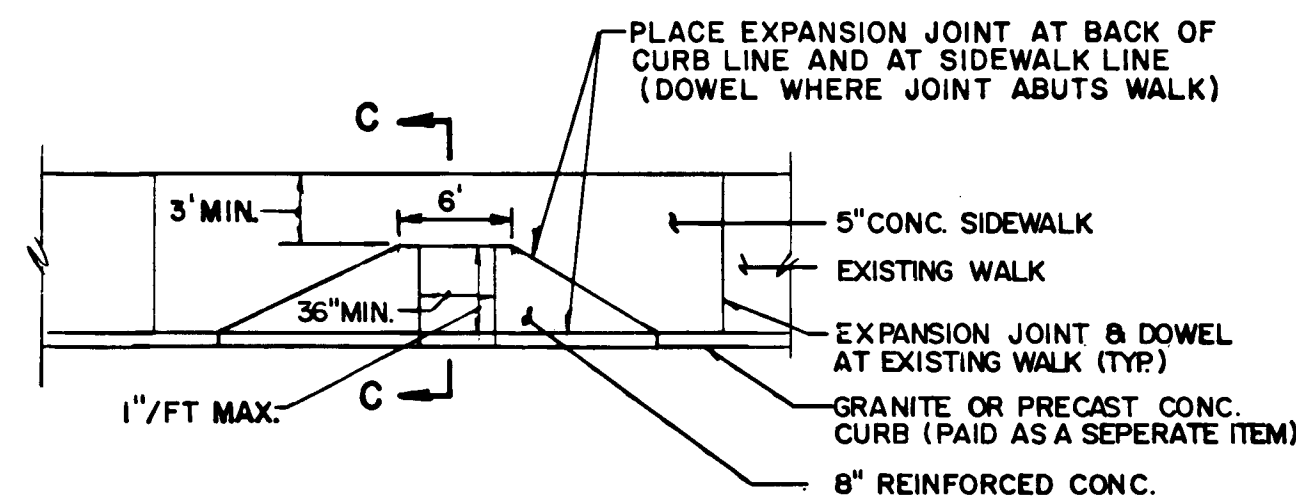

SIDEWALK RAMP TYPE 1

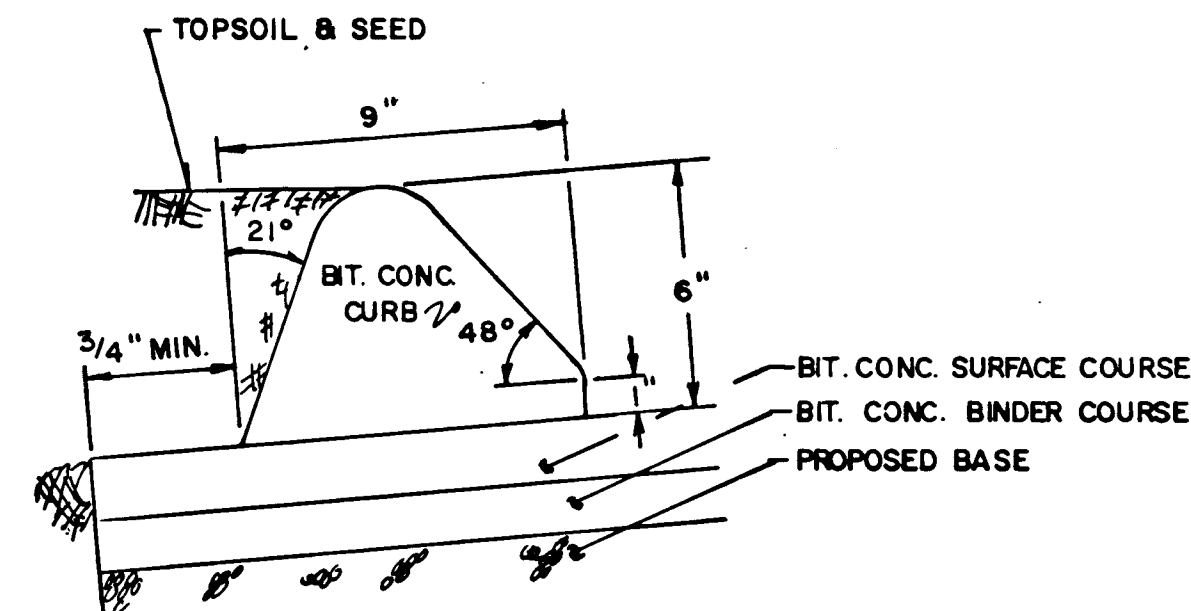

BITUMINOUS CURB SECTION

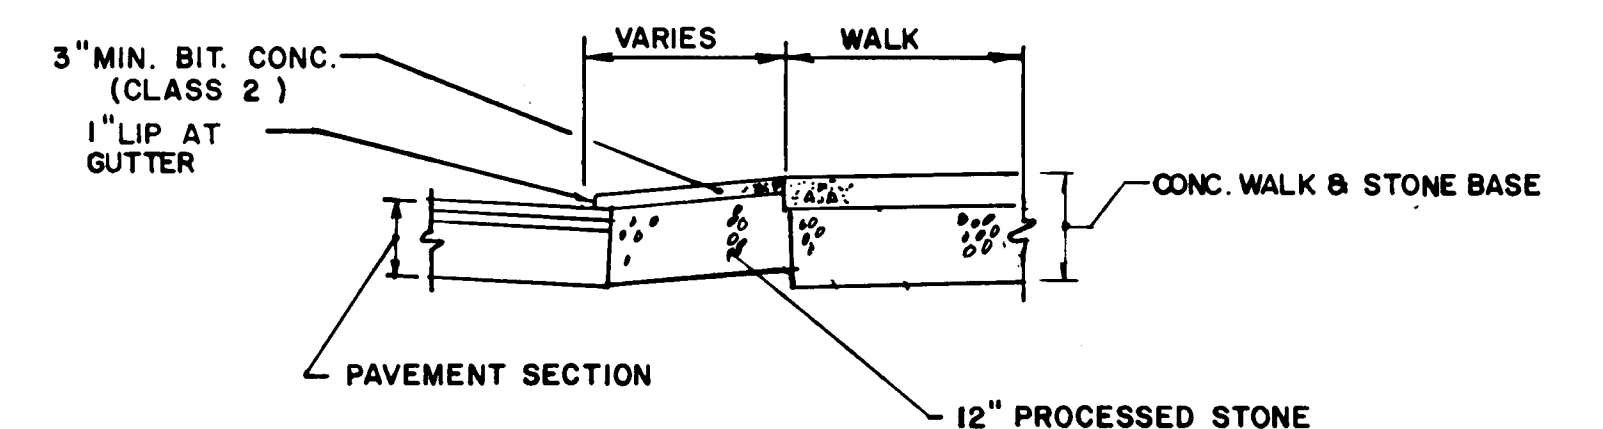

BITUMINOUS DRIVEWAY SECTION

NOTE: CHECK GRAPHIC SCALES BEFORE USING DRAWINGS

			SUPV. J.A.C.	GRAPHIC SCALES	N.T.S.	ROADWAY RECONSTRUCTION HARTFORD, CONNECTICUT		Hayden Wegman Consulting Engineers • WEST HARTFORD • BOSTON • NEW YORK • ATLANTA NIAGARA • WEST PALM BEACH	CITY OF HARTFORD, CONNECTICUT DEPARTMENT OF PUBLIC WORKS BUREAU OF ENGINEERING SERVICES DAYBOOK NO. 010102 DATE	TYPICAL DETAILS		
			DESIGN M.D.H.									
			DRAWN J.R.M. / T.C.									
			CHECKED A.E.C.									
			DATE 9-20-85									
NO.	DATE	DESCRIPTION								Contract No. E86-9	Job No. 852534	SHEET I-3 OF
REVISIONS												