



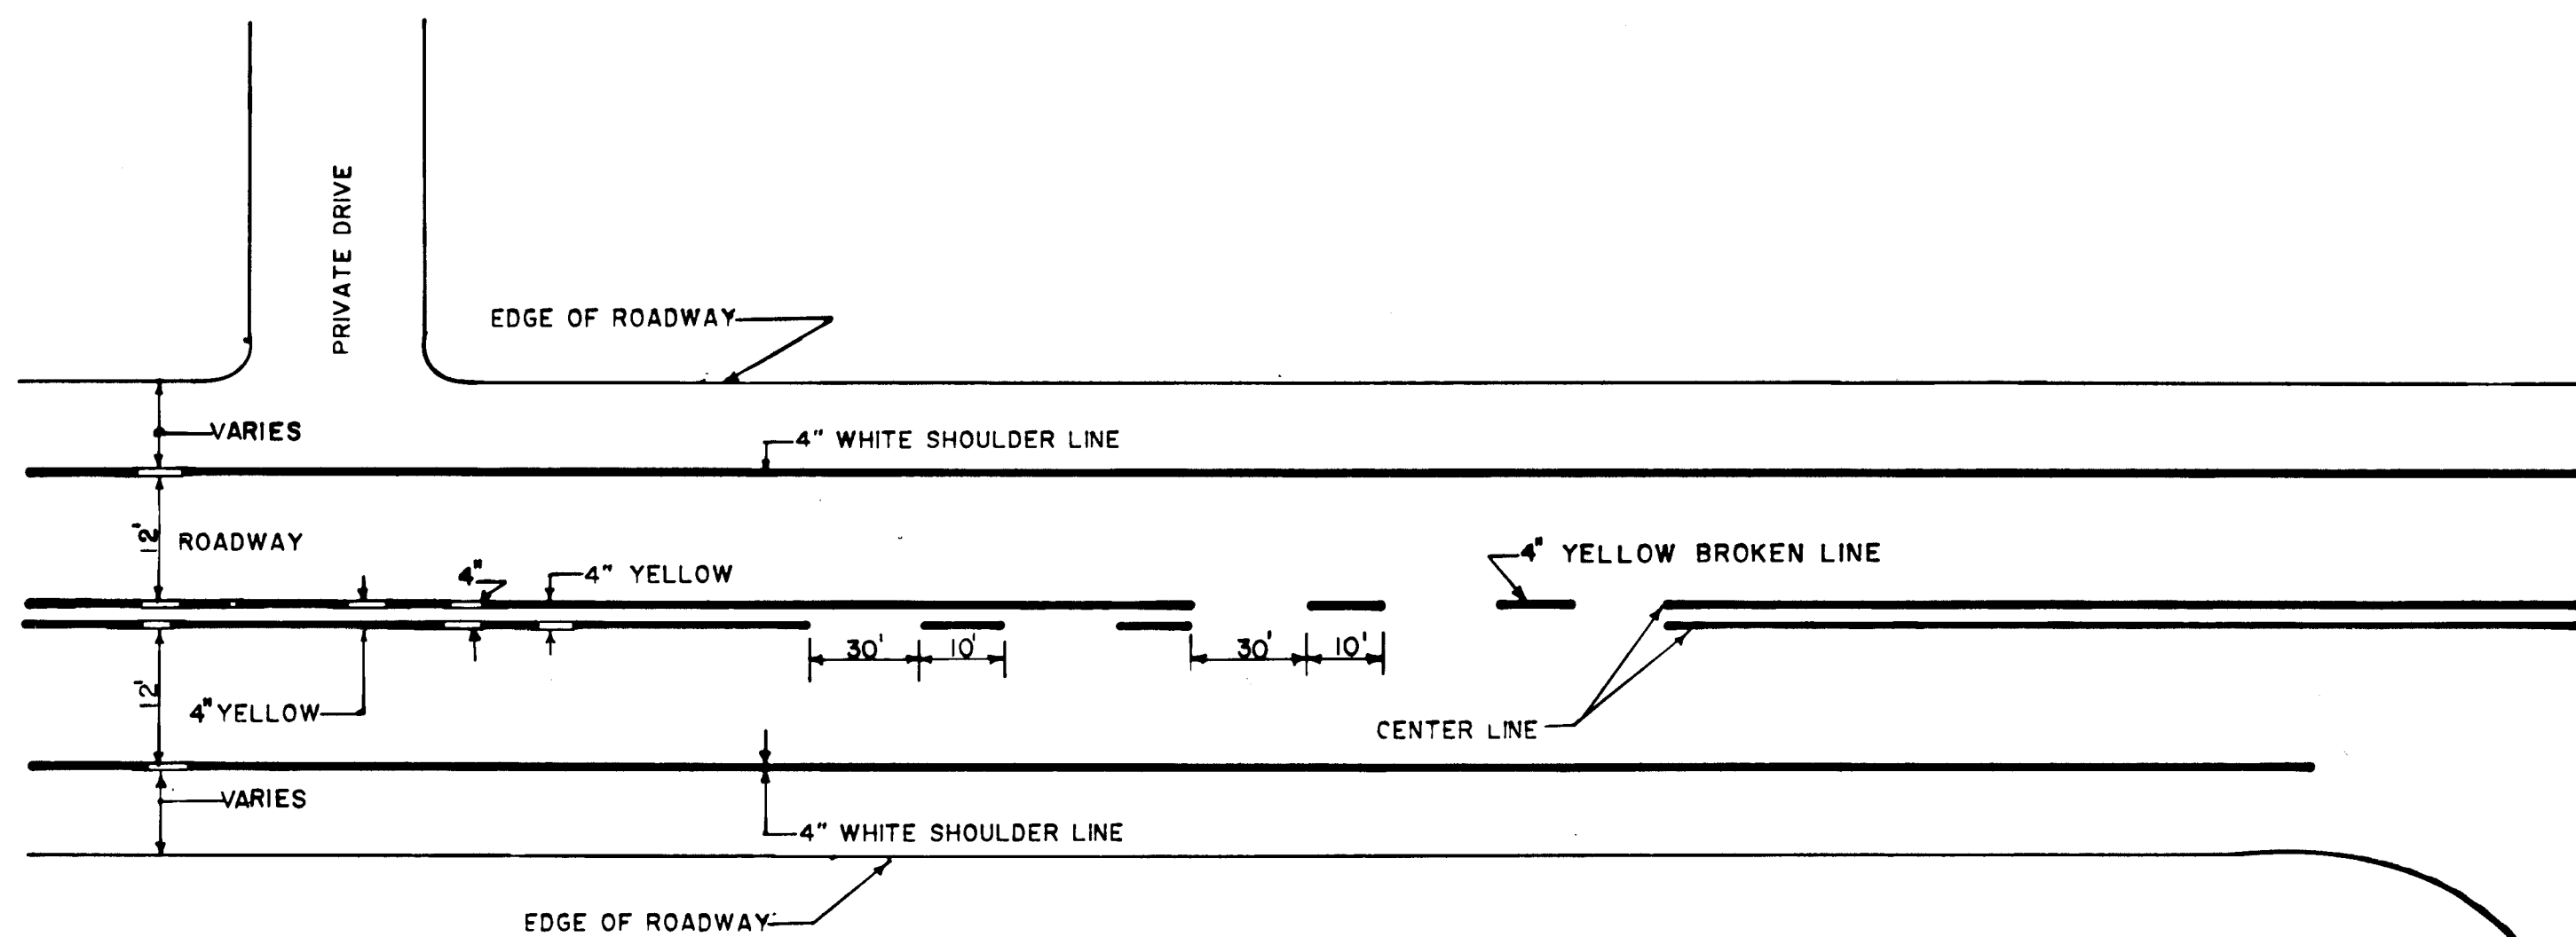


PAVEMENT MARKINGS CENTERLINE AND SHOULDER LINE

NOTE:
SCHOOL OR ELDERLY PEDESTRIAN CROSSWALK
12" WHITE LINES 8' APART AND PARALLEL WITH
12" 45° WHITE DIAGONAL LINES 8' APART.

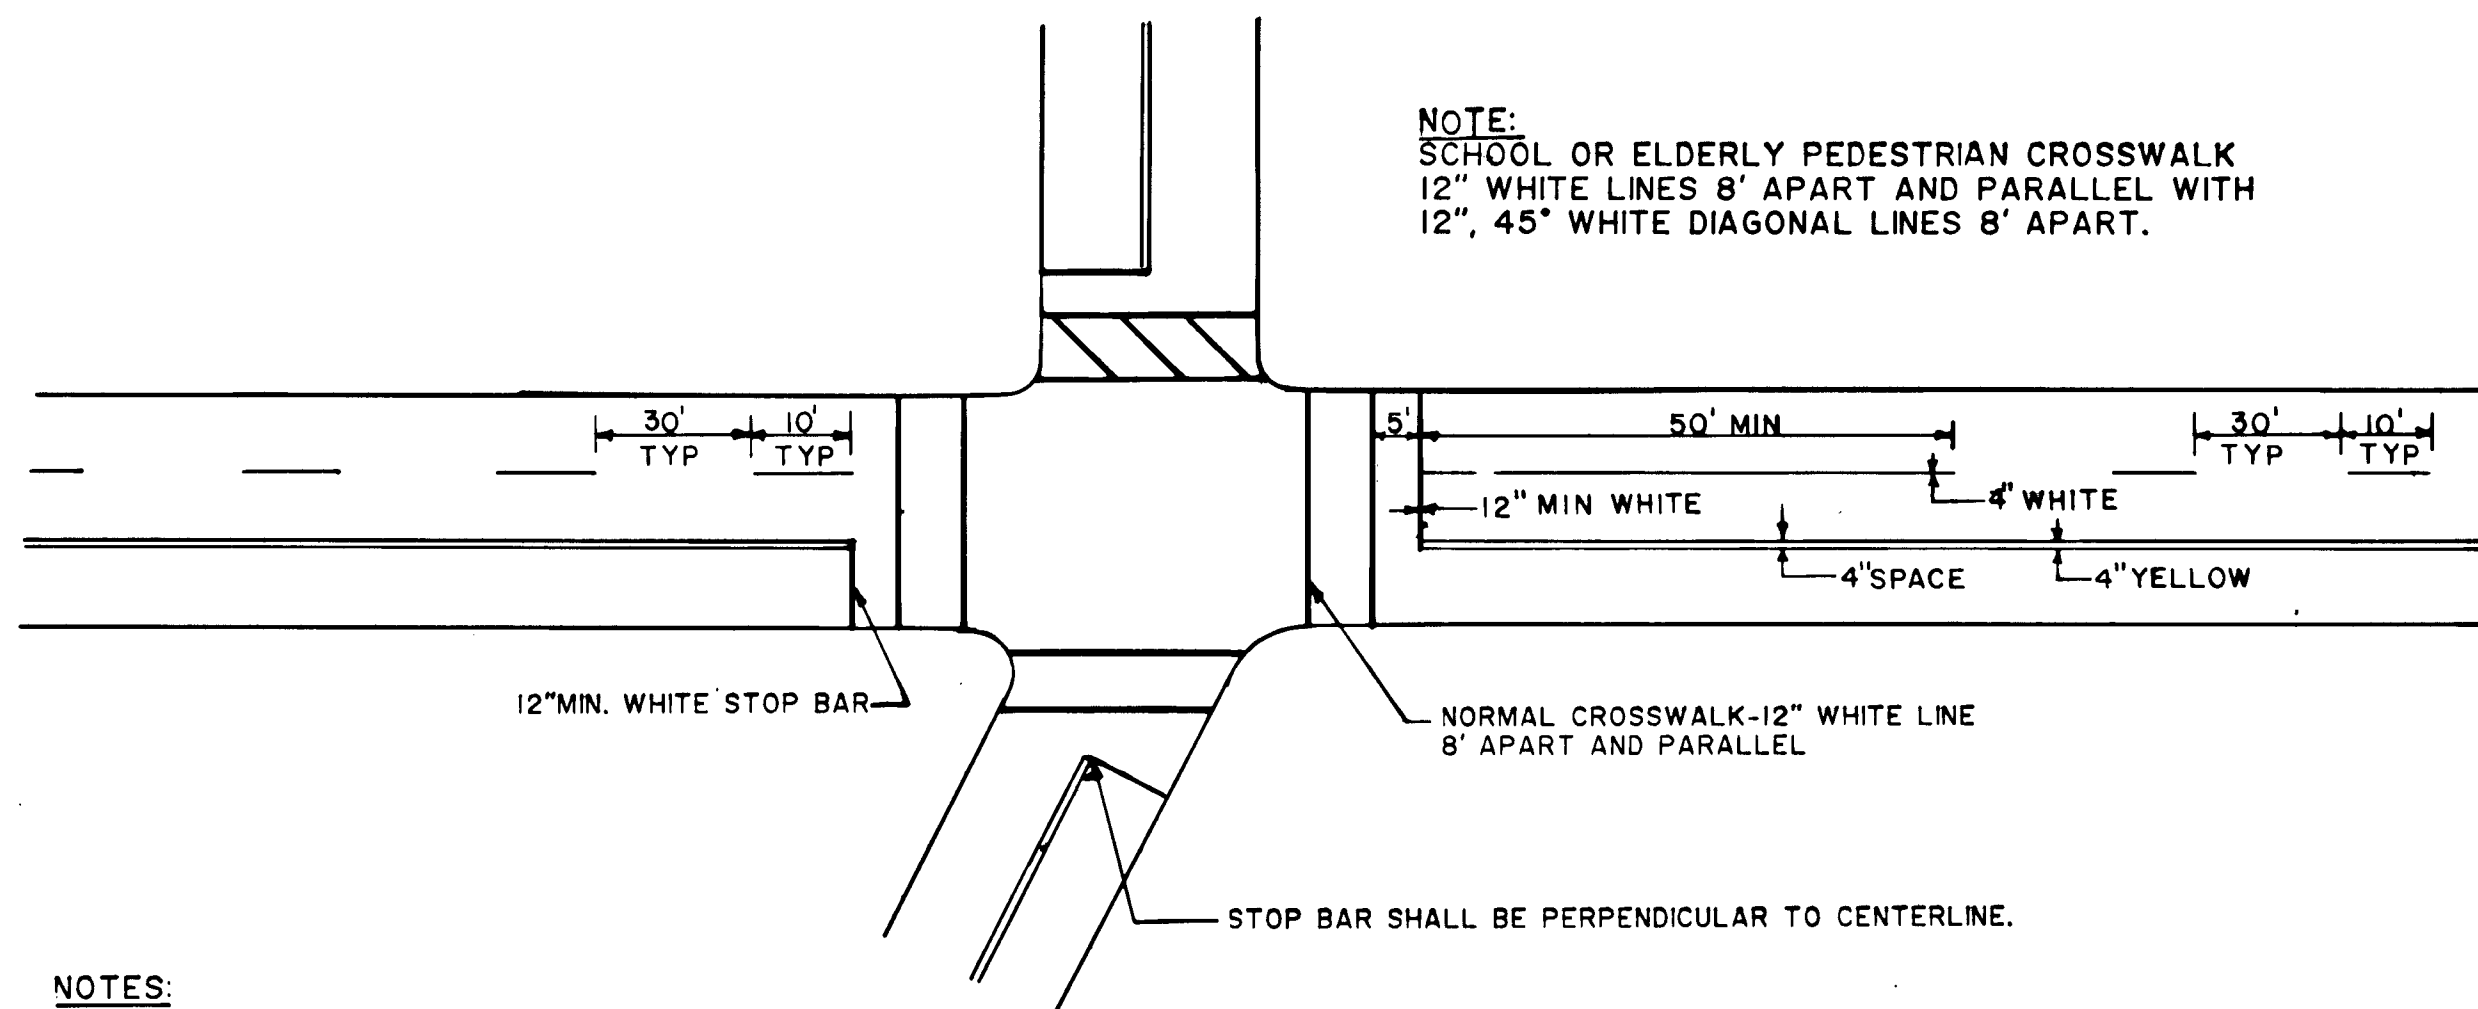


- NOTES:
- STOP BARS TO BE 12" UNLESS OTHERWISE NOTED ON PLANS
 - STOP BARS TO BE PLACED A MIN. OF 5' IN ADVANCE OF NEAREST EDGE OF CROSSWALK.
 - IN ABSENCE OF MARKED CROSSWALK THE STOP BAR SHALL BE PLACED AT DESIRED STOPPING PT. IN NO CASE MORE THAN 30' OR LESS THAN 5' FROM THE NEAREST EDGE OF INTERSECTION ROADWAY AND 90° TO CENTERLINE OF ROADWAY.

- THE STOP BAR SHALL ORDINARILY BE PLACED IN LINE WITH STOP SIGN. HOWEVER, IF THE STOP SIGN CANNOT BE LOCATED EXACTLY WHERE VEHICLES ARE EXPECTED TO STOP, THE STOP BAR SHOULD BE PLACED AT THE STOPPING POINT.
- STOP BARS AND CENTERLINE, WHEN SIDE STREET WIDTHS ARE 16' OR MORE TO BE PLACED ON SIDE STREETS WITHIN LIMITS OF CONSTRUCTION, UNLESS OTHERWISE INDICATED, OR DIRECTED BY THE ENGINEER.

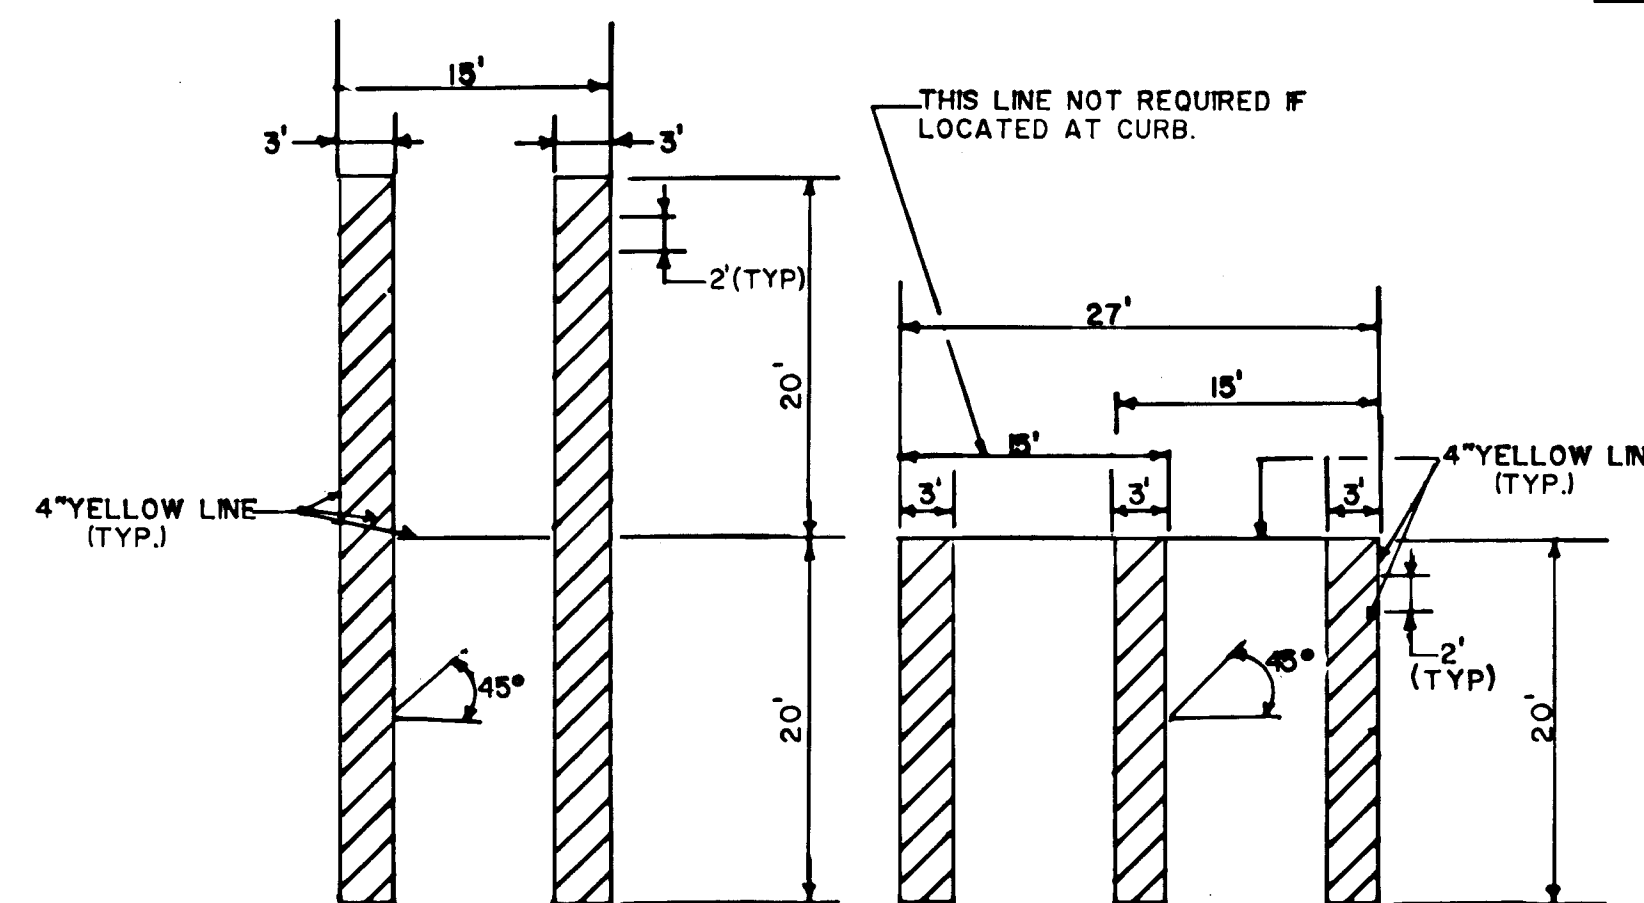


PARKING STALLS FOR HANDICAPPED

NOTE: WHITE ARROWS TO BE CENTERED IN TRAVEL LANE

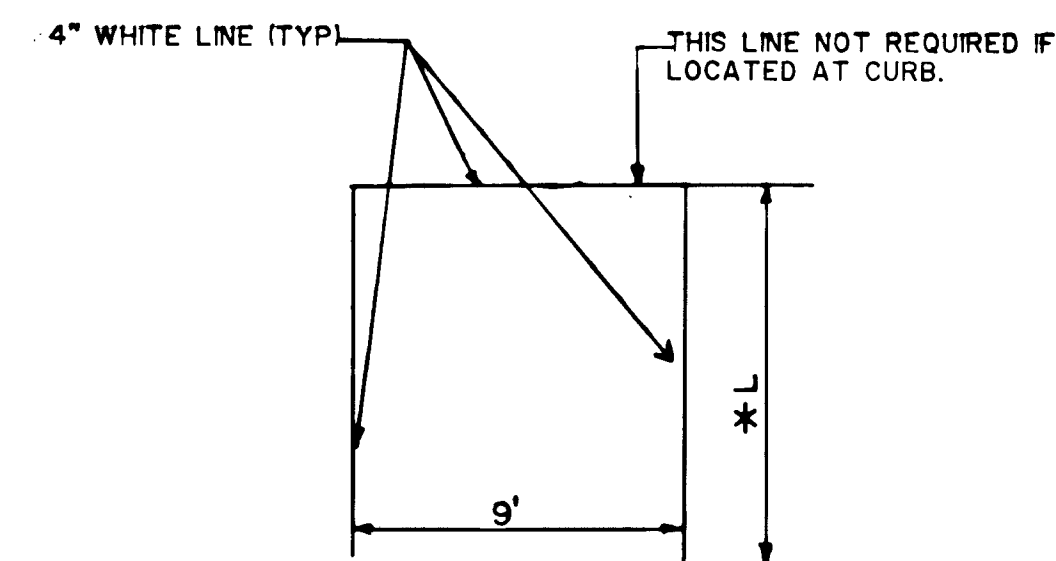


PARKING STALL

- * FOR 90° SPACES: L = 18'
- * FOR DIAGONAL SPACES: L = 20'

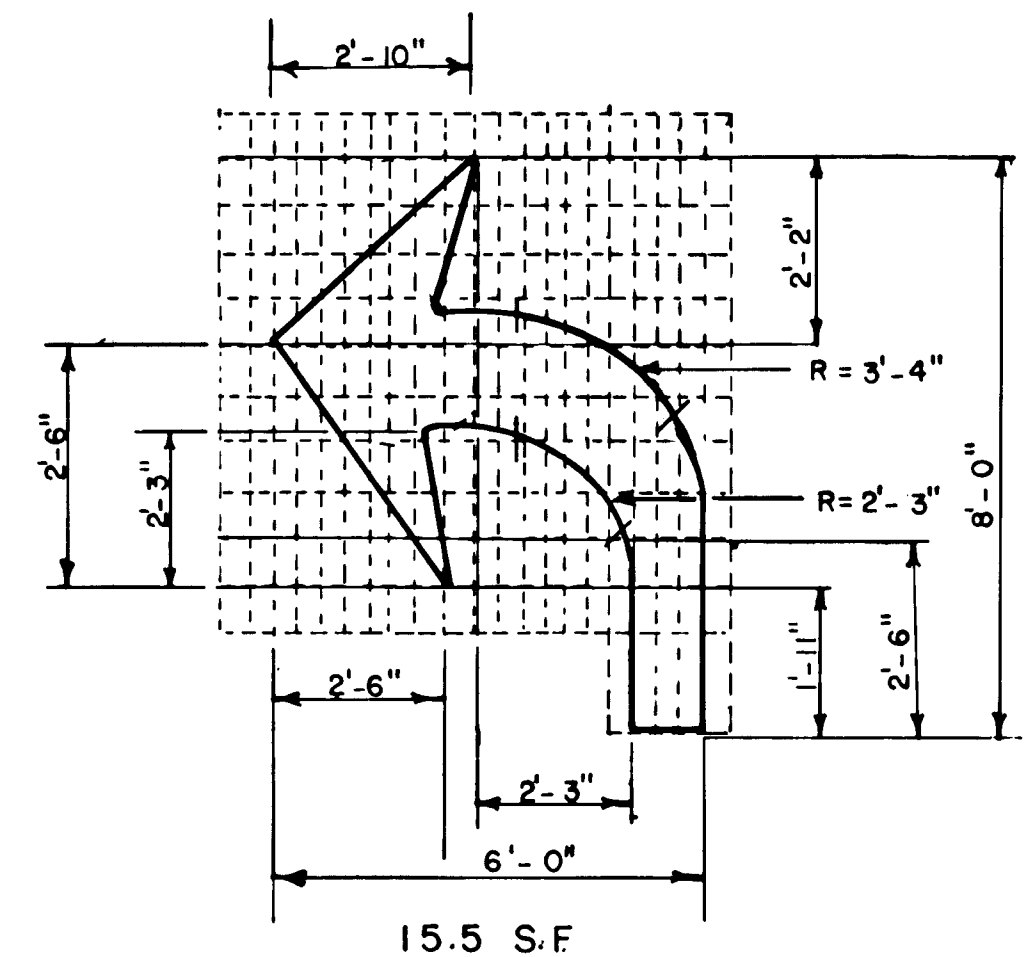


27.0 S.F.
LEFT & RIGHT
ARROW COMBO

38.5 S.F.
3 WAY ARROW
COMBO

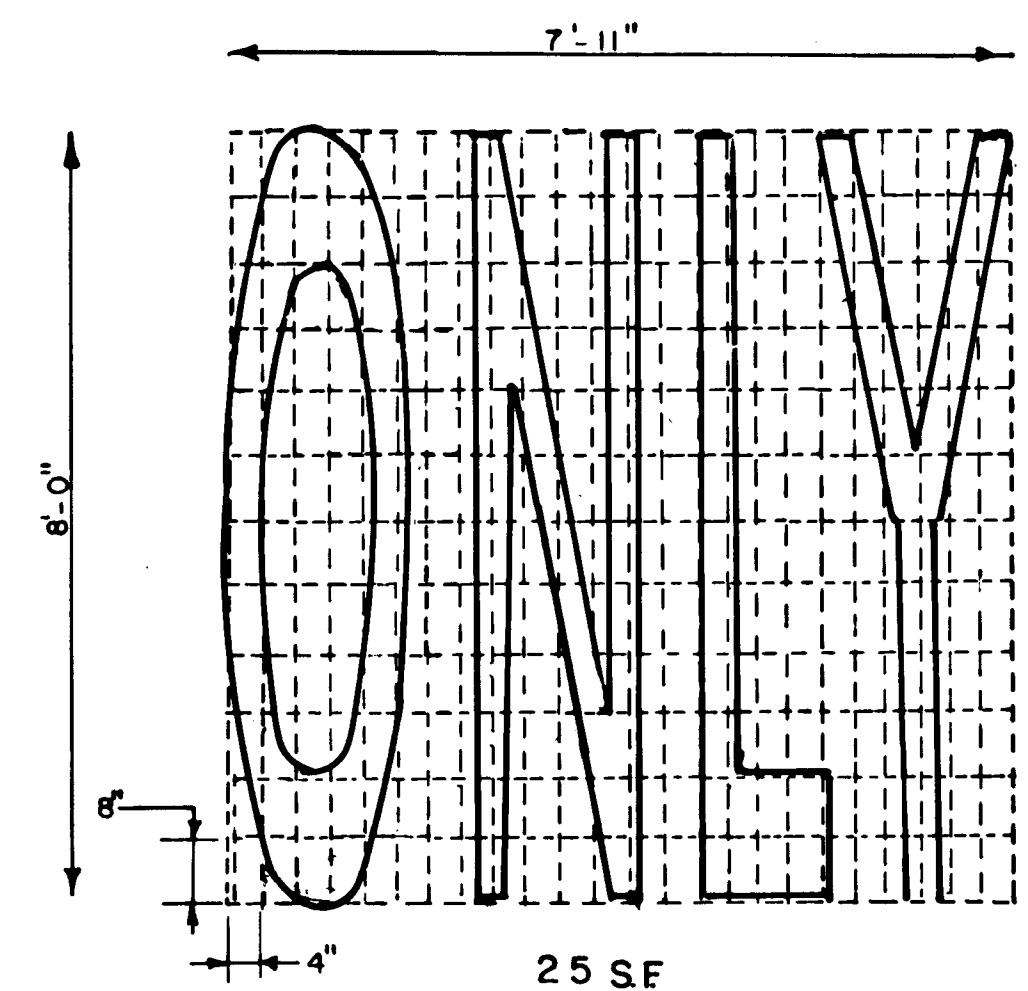


PAVEMENT LEGEND DETAILS (WHITE)

NOTE: PAVEMENT MARKINGS SHALL BE OF PREFORMED PLASTIC UNLESS OTHERWISE DIRECTED BY THE ENGINEER

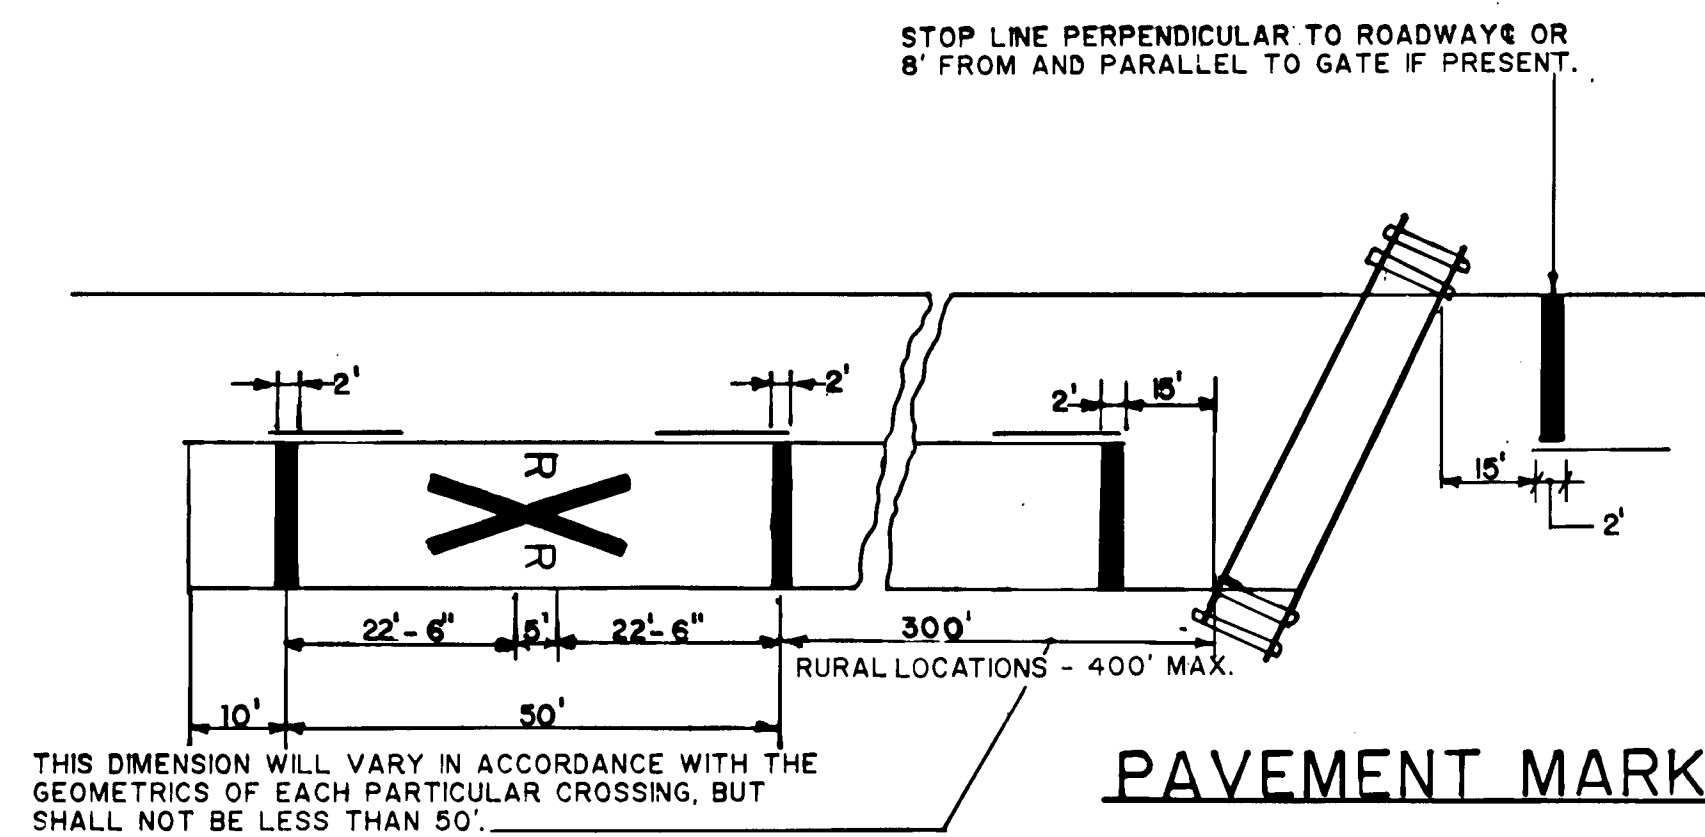

PAVEMENT MARKINGS AT RAILROAD GRADE CROSSINGS

NOTE: CHECK GRAPHIC SCALES BEFORE USING DRAWINGS

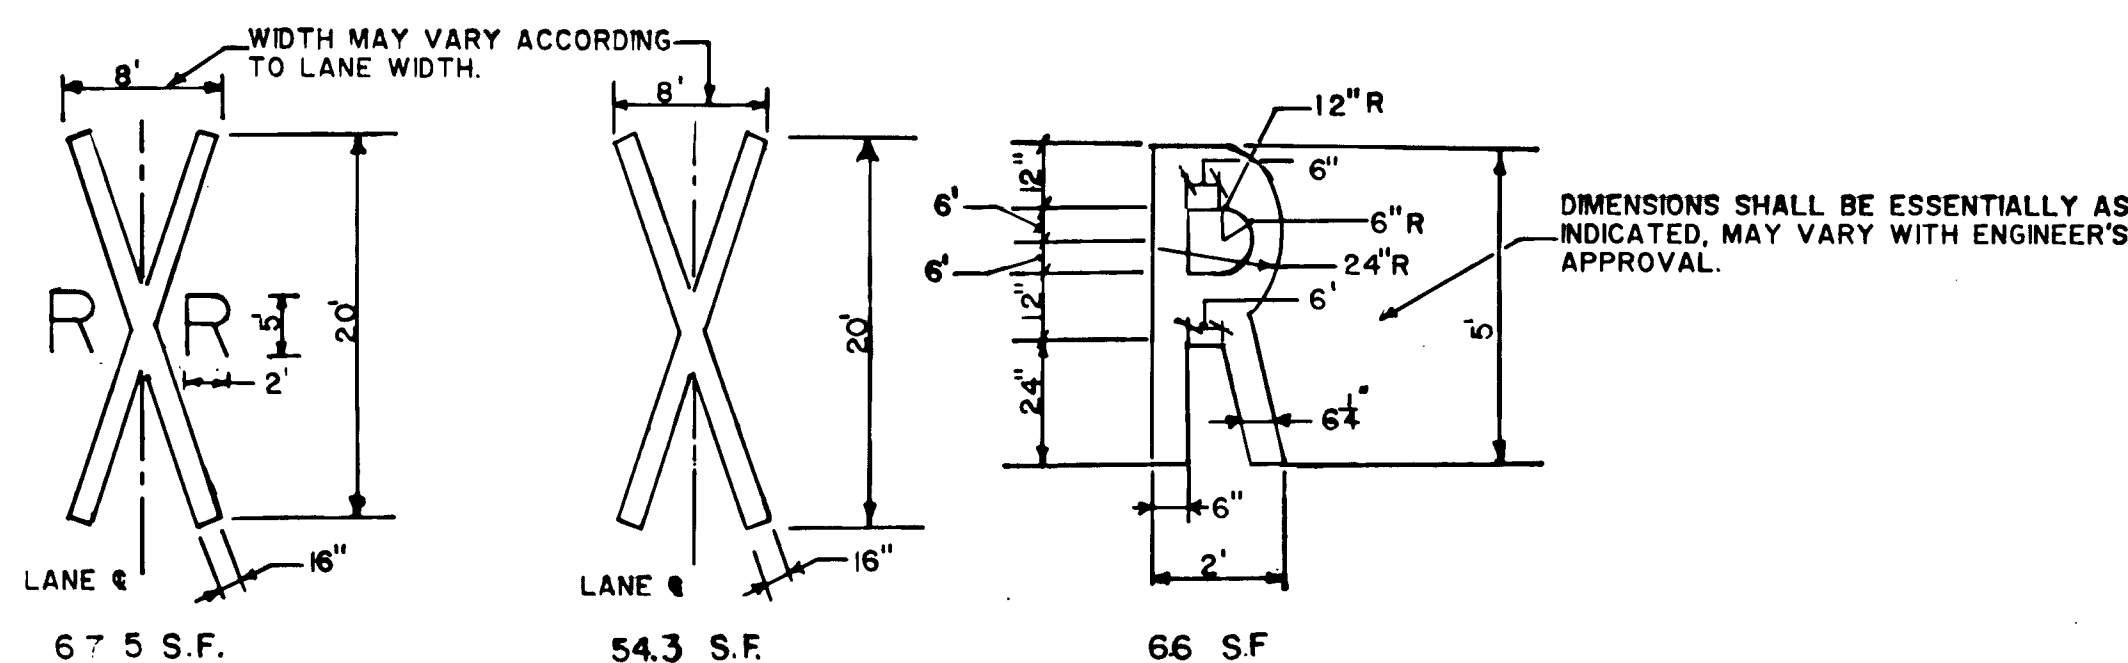

NOTE: SQUARE FOOTAGE INDICATED IS APPROXIMATE.

--	--	