


SECTION C-C

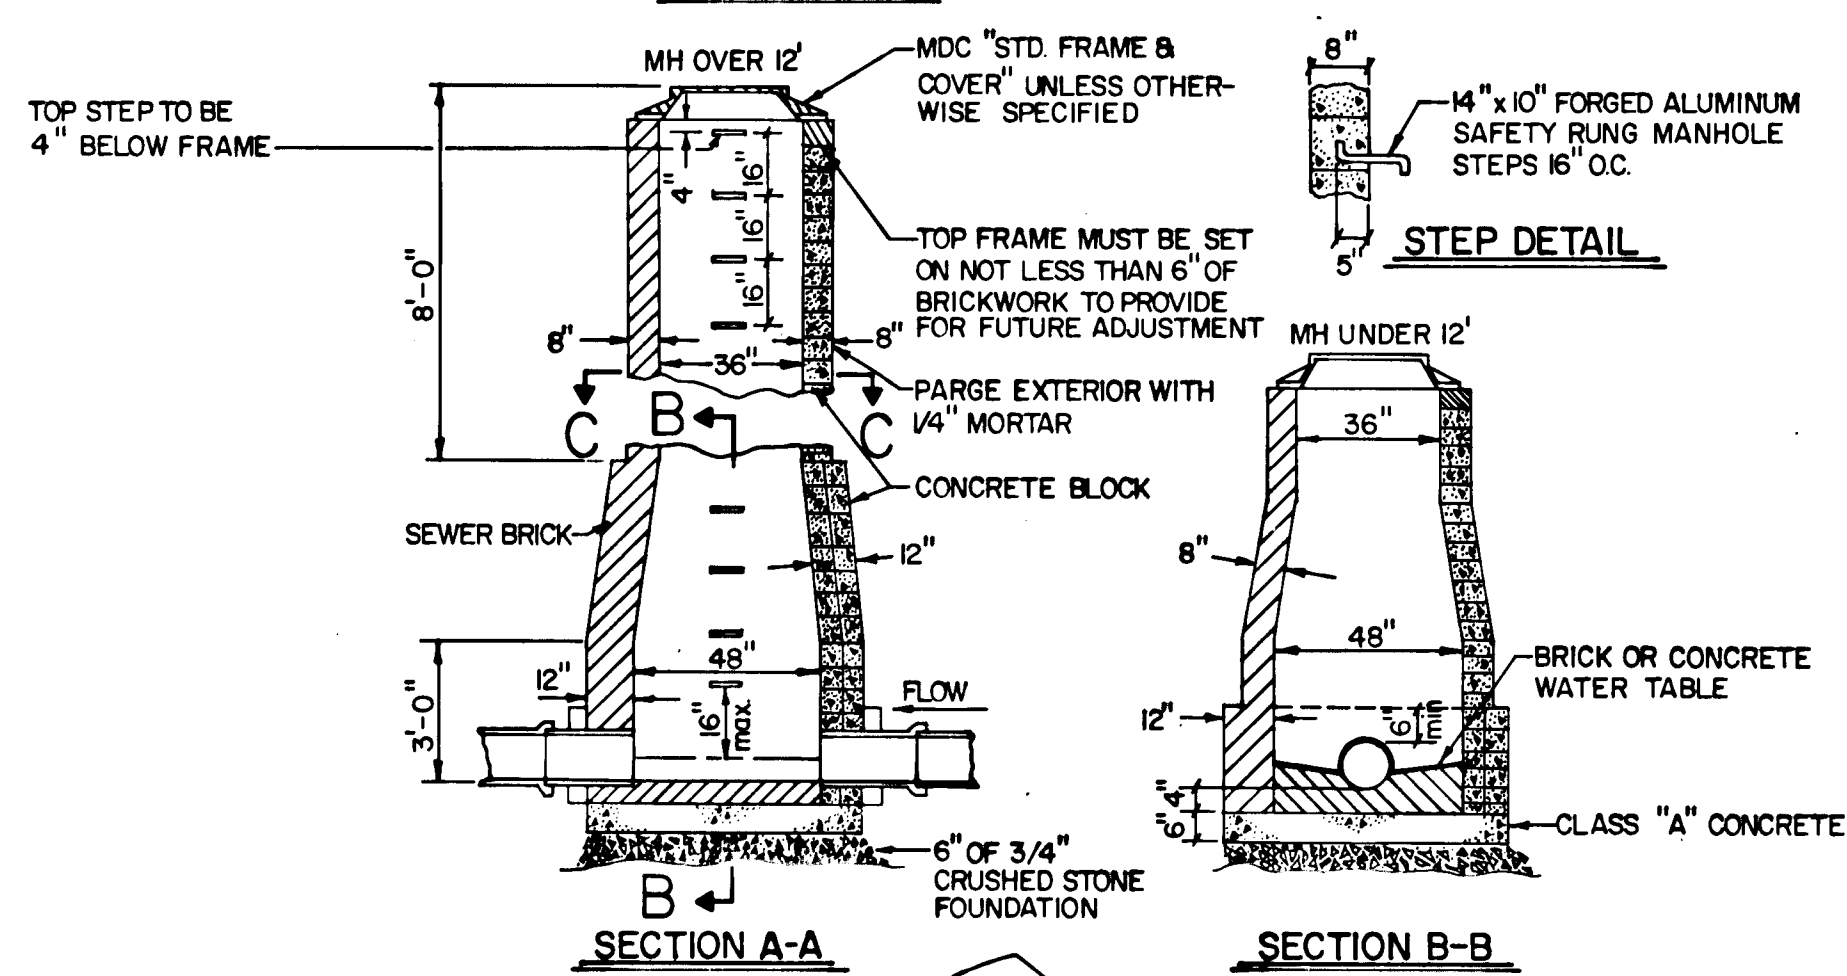


SECTION A-A

SECTION B-B


CONCRETE BLOCK DETAIL

14

TYPE 1 MANHOLE  
nts

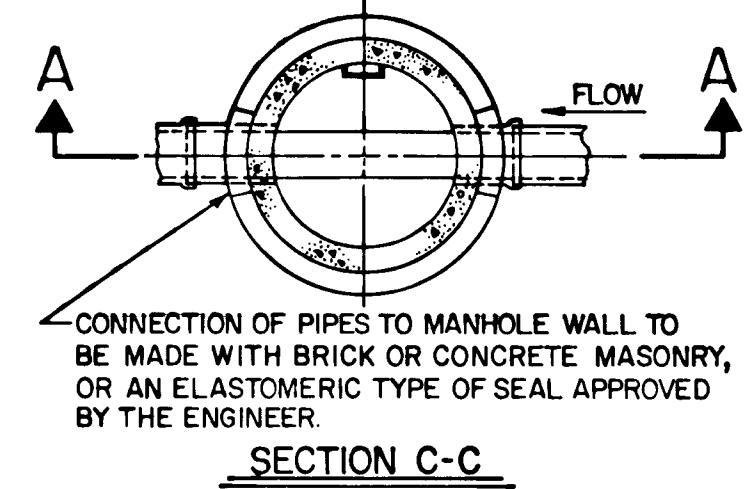

SECTION C-C

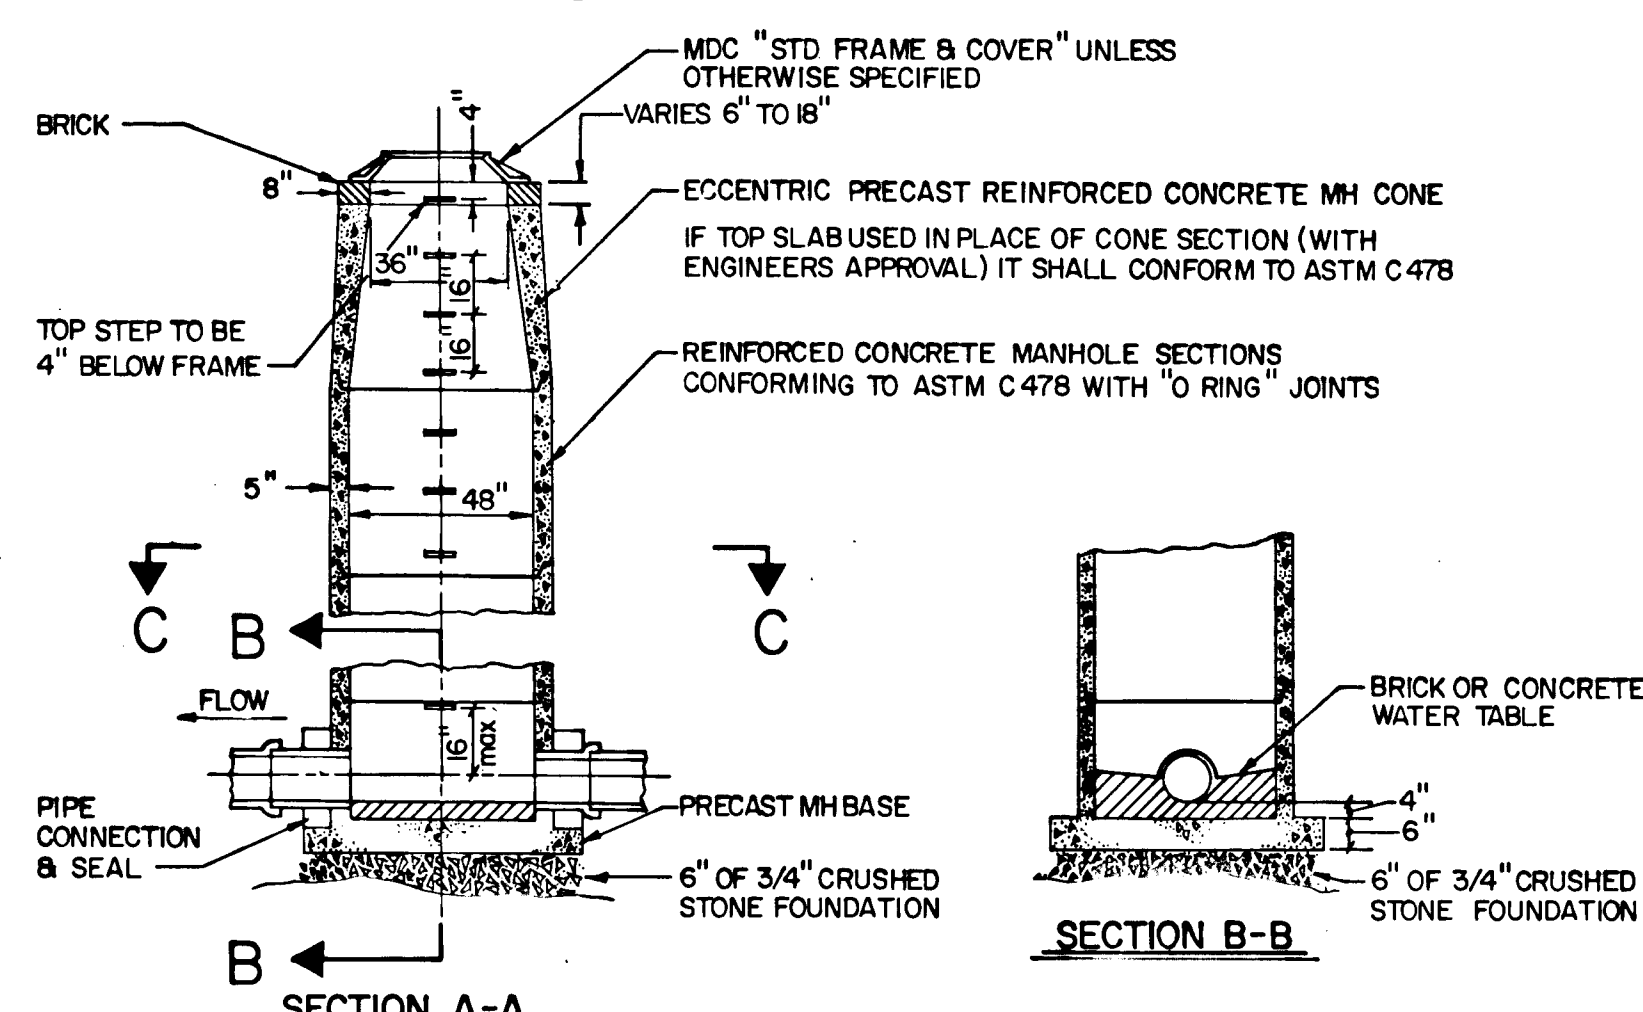


SECTION A-A


SECTION B-B

15

TYPE 2 MANHOLE  
TYPICAL PRECAST MANHOLE  
nts

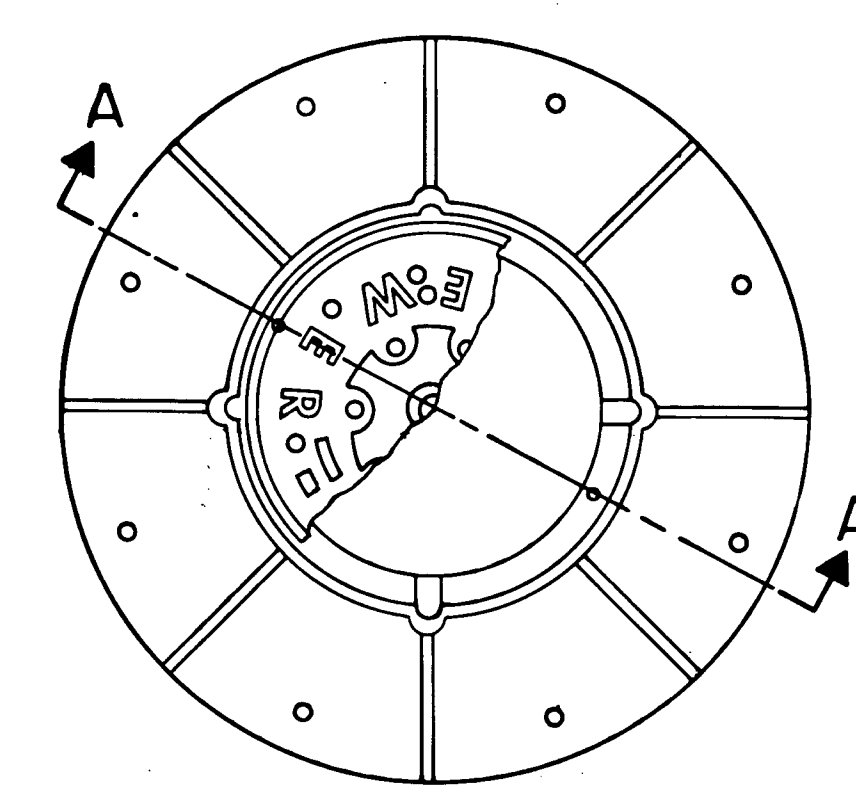


SECTION A-A

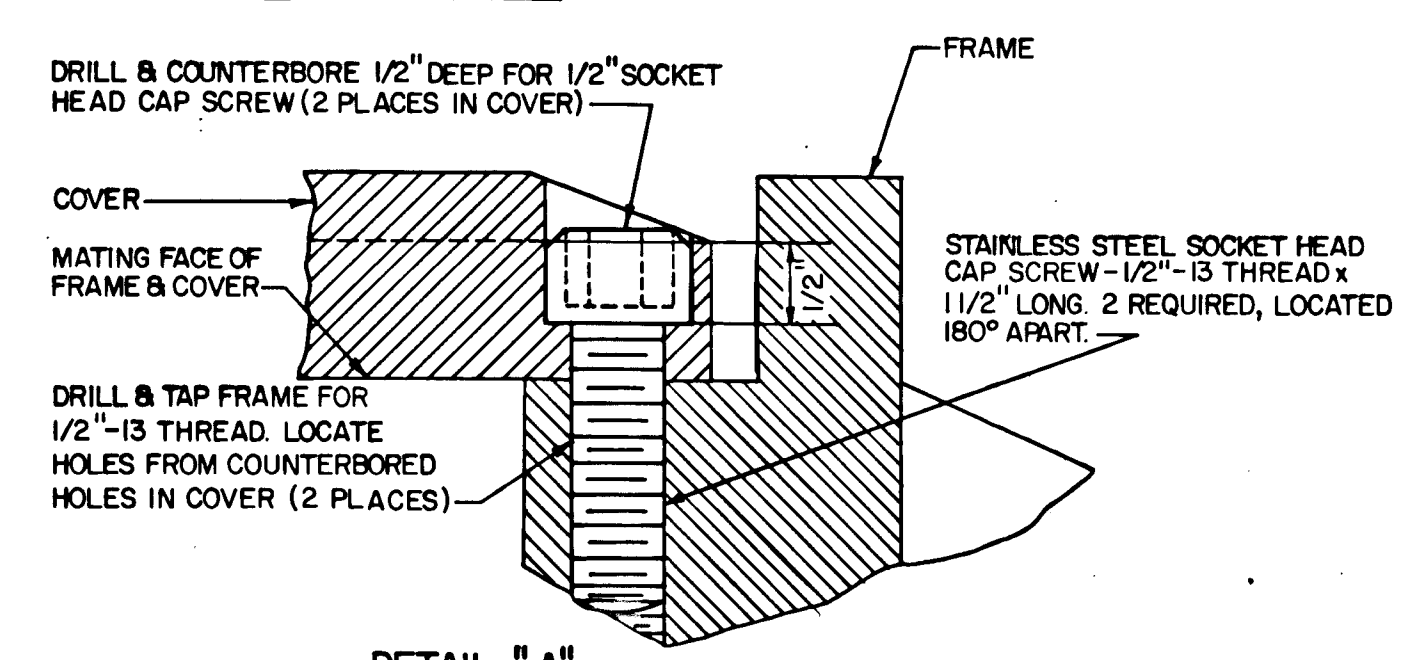


DETAIL "A"

17

SECURITY BOLTING OF  
MANHOLE COVER  
nts

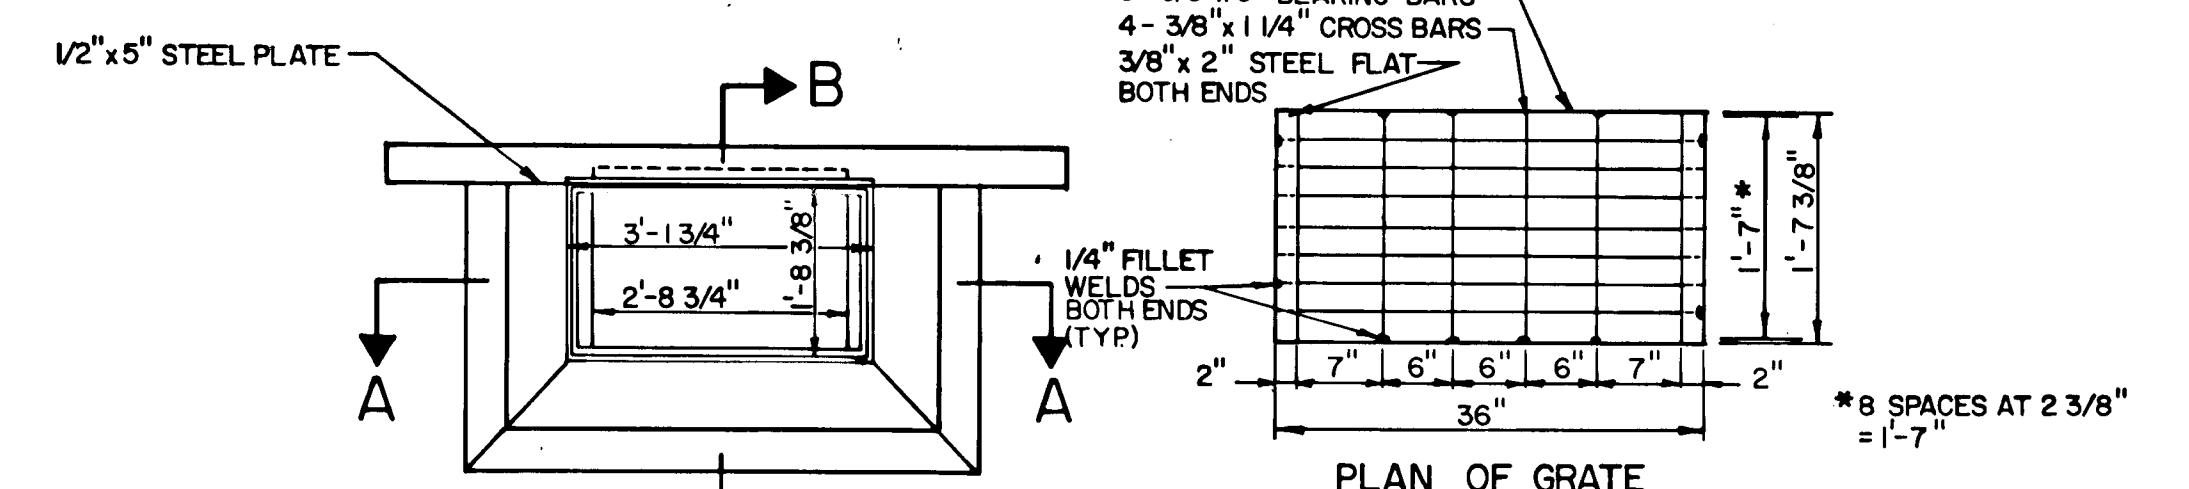

PLAN

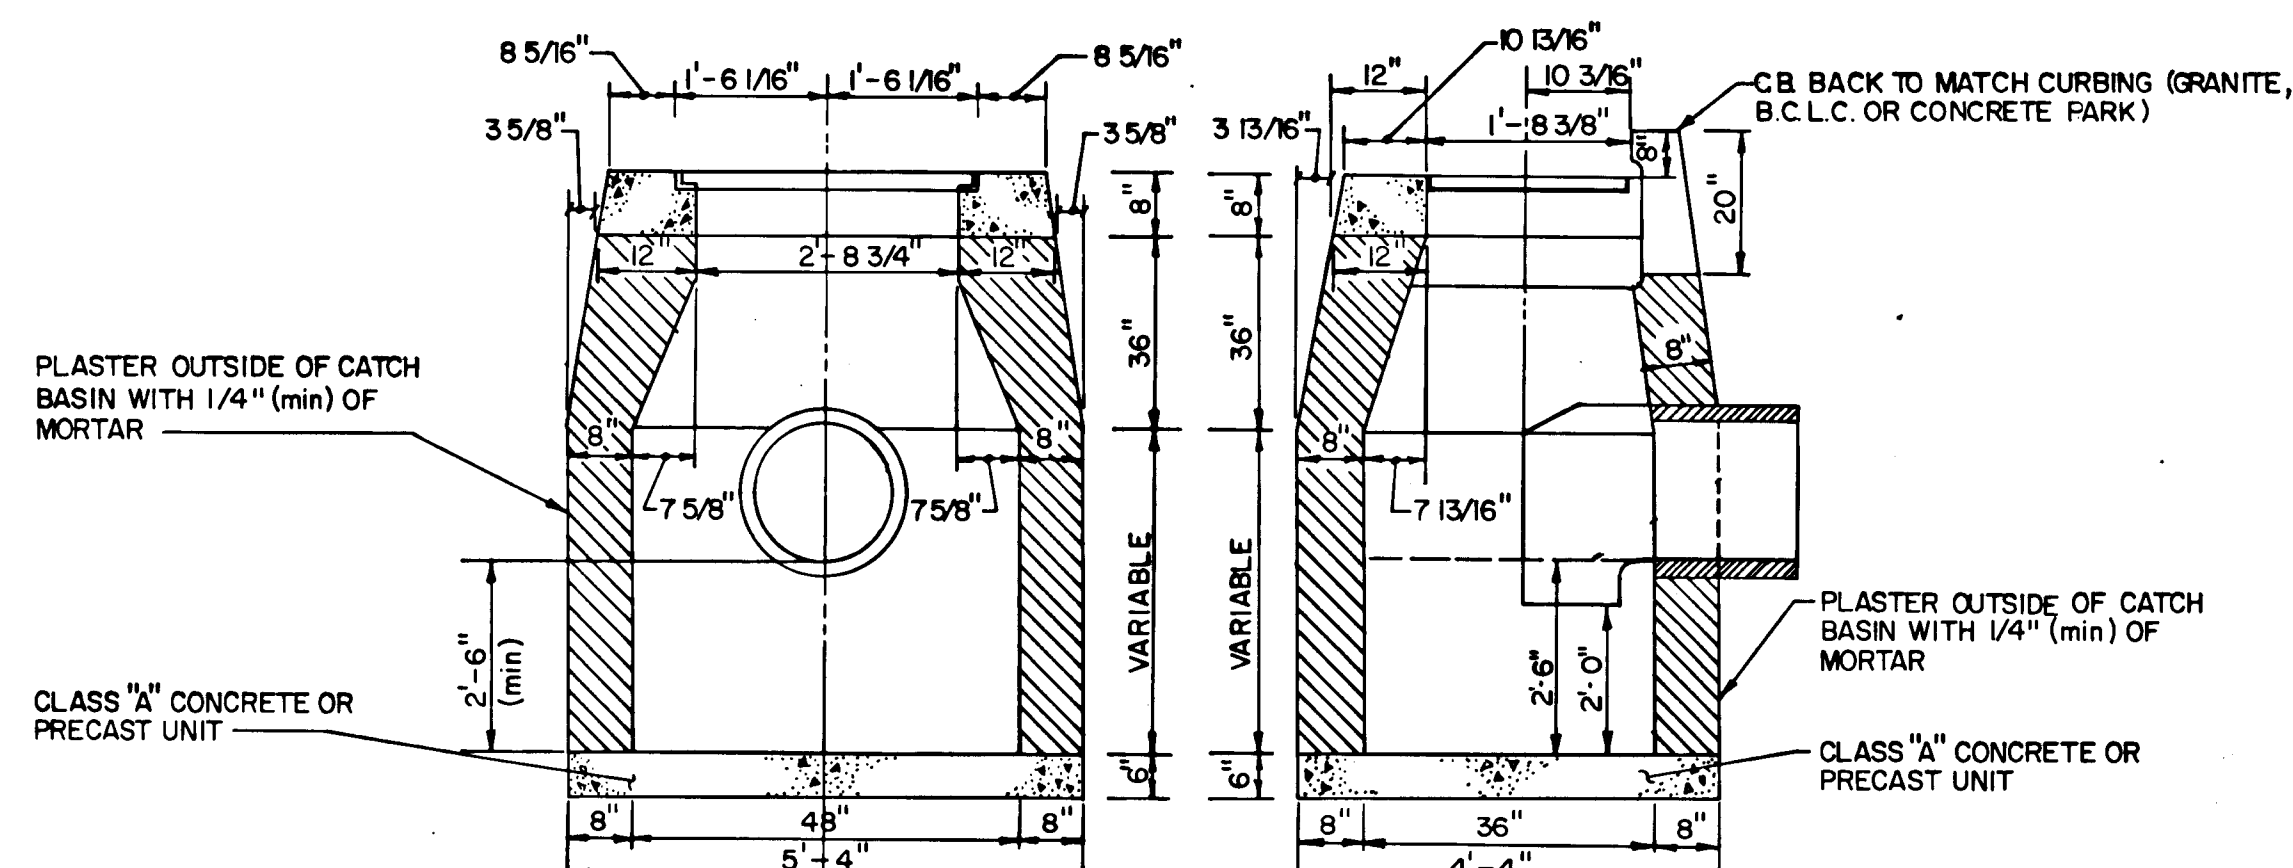


SECTION A-A


SECTION B-B

1

HARTFORD REVISED TYPE "C" CATCH BASIN  
FOR GRANITE CURBING  
nts

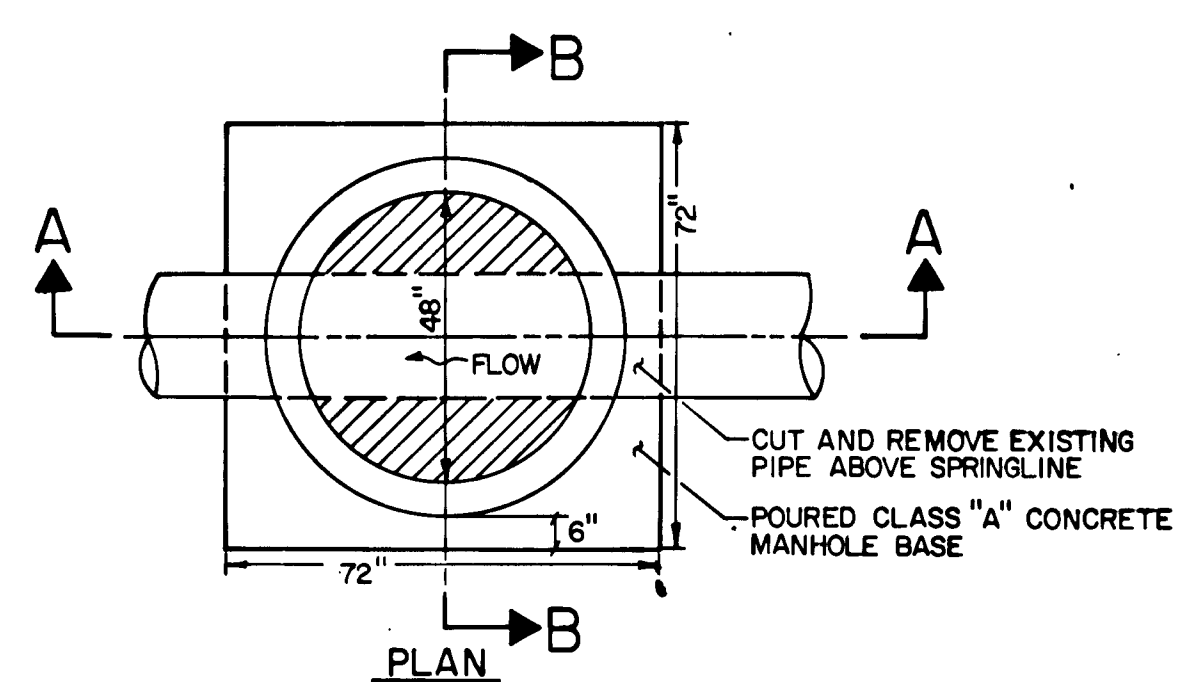

PLAN

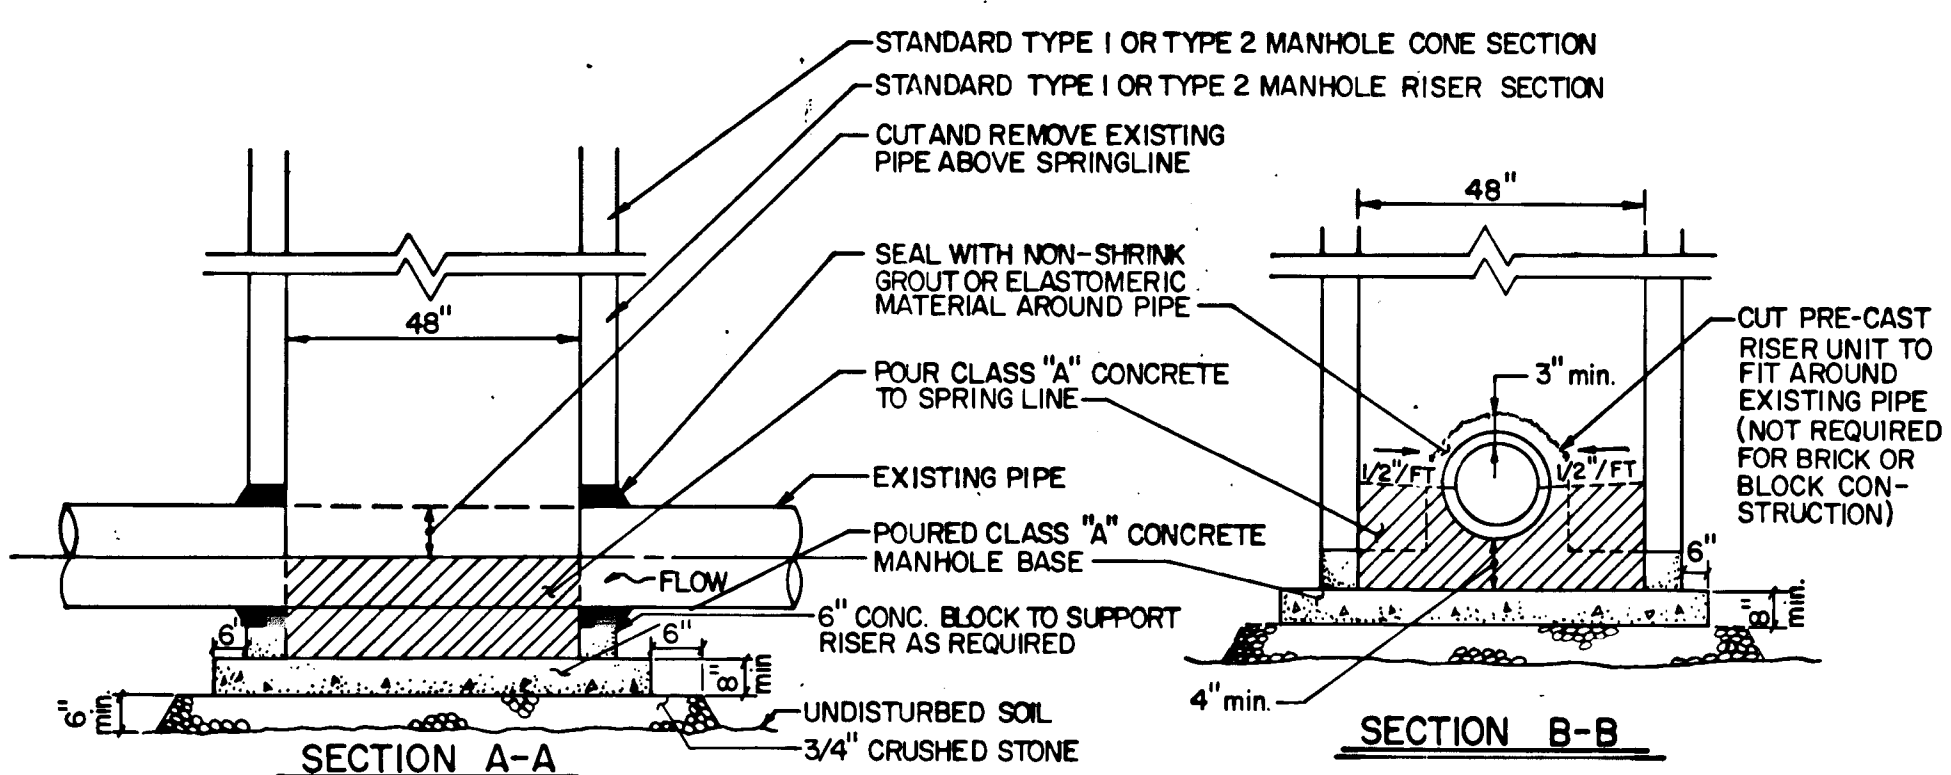

SECTION A-A

SECTION B-B

16


SPECIAL MANHOLE DETAIL  
nts

NOTE: CHECK GRAPHIC SCALES BEFORE USING DRAWINGS

NO.	DATE	DESCRIPTION
1	09-13-85	REVISIONS

SUPV.	J.A.C.
DESIGN	R.J.T.
DRAWN	K.H.T.
CHECKED	A.E.C.
DATE	09-13-85

GRAPHIC SCALES	nts
ROADWAY RECONSTRUCTION	HARTFORD, CONNECTICUT

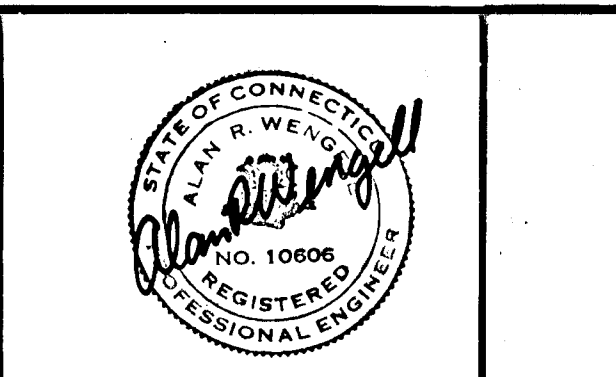

HAYDEN WEGMAN	Consulting Engineers
WEST HARTFORD	BOSTON • NEW YORK • ATLANTA
NIAGARA	WEST PALM BEACH

CITY OF HARTFORD, CONNECTICUT	DEPARTMENT OF PUBLIC WORKS
BUREAU OF ENGINEERING SERVICES	DAYBOOK NO. 011015
DATE	

TYPICAL DETAILS	Contract No. E86-12	Job No. 852534	SHEET OF I-2
-----------------	---------------------	----------------	--------------