



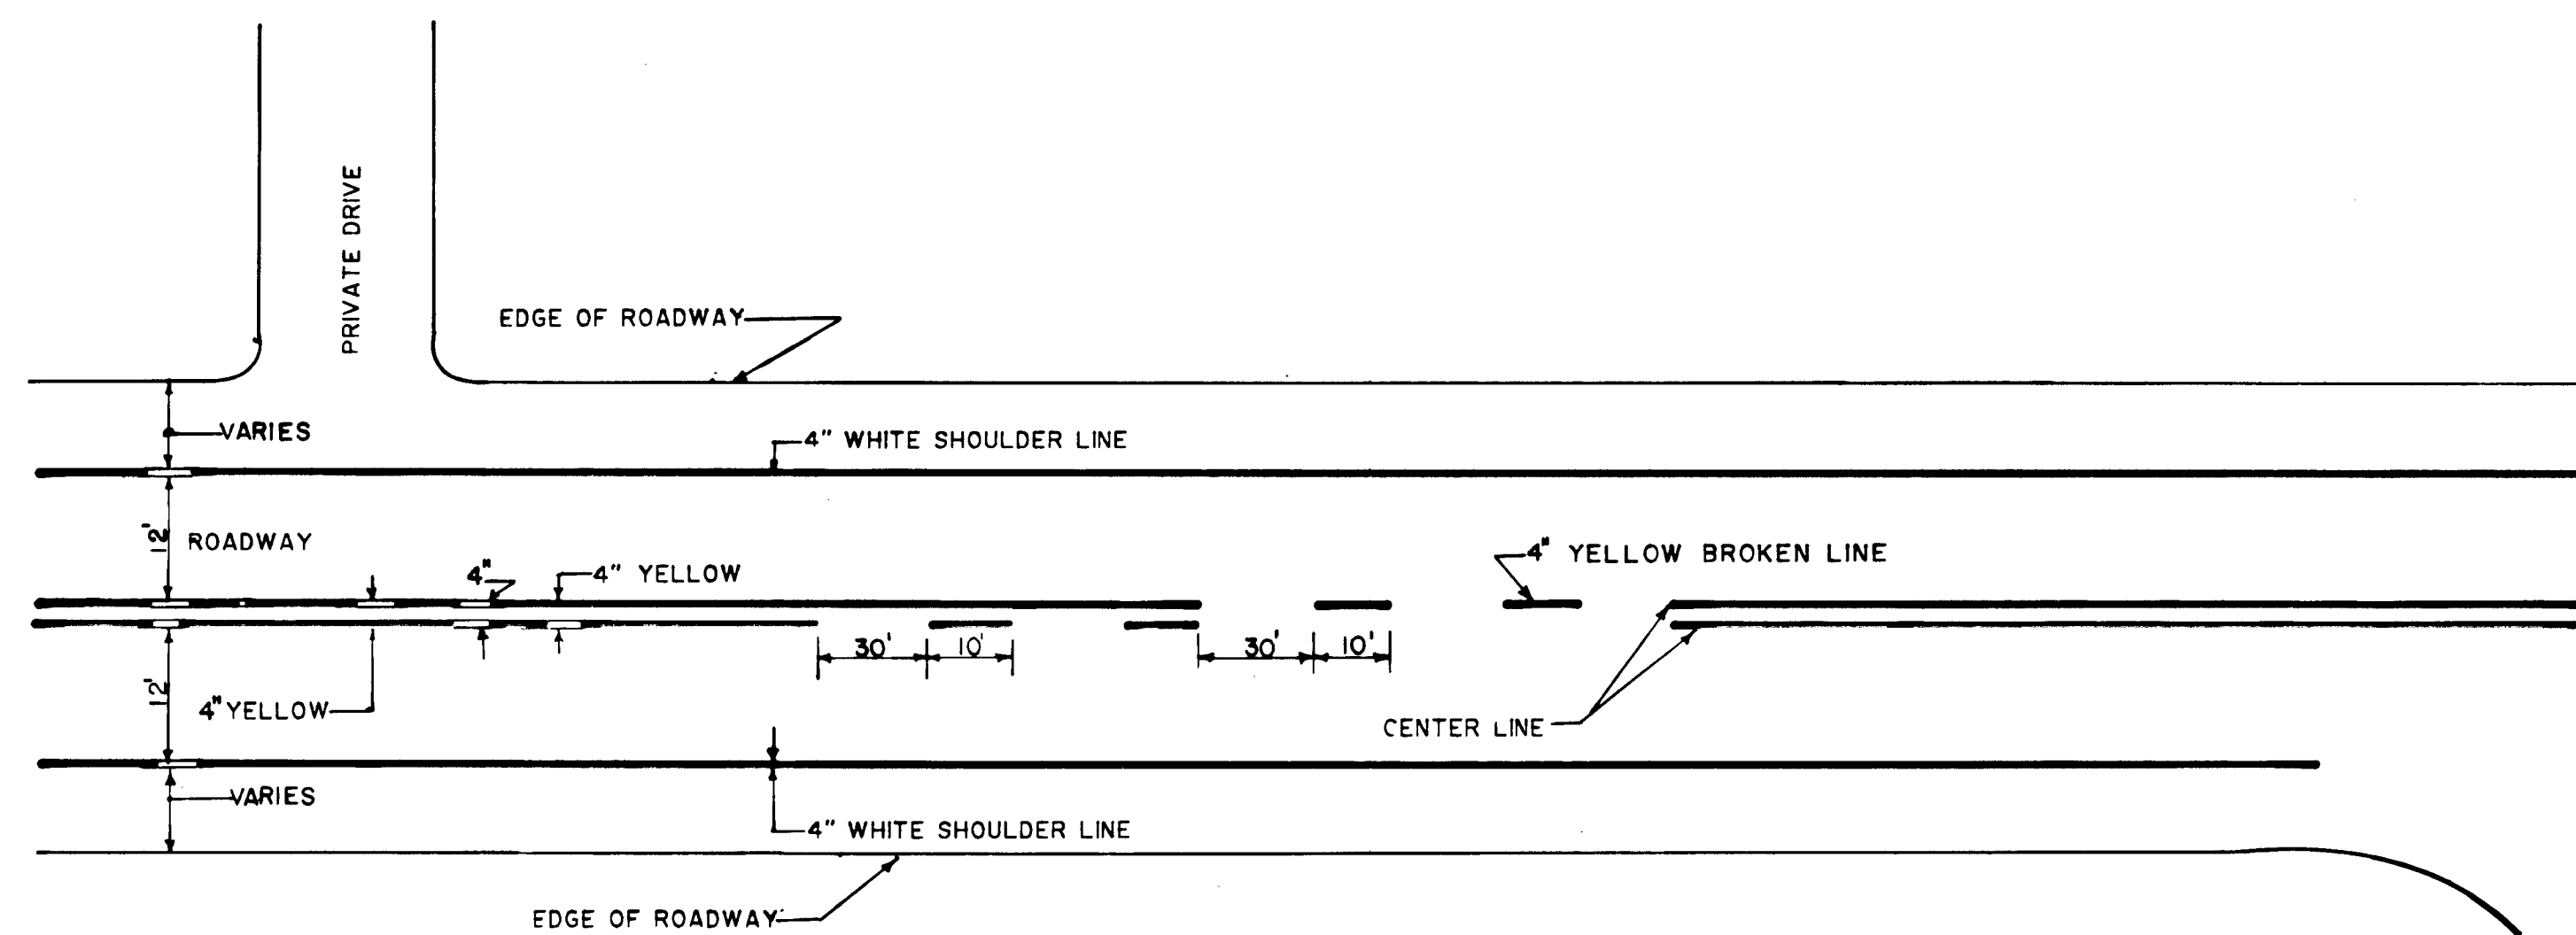


PAVEMENT MARKINGS CENTERLINE AND SHOULDER LINE

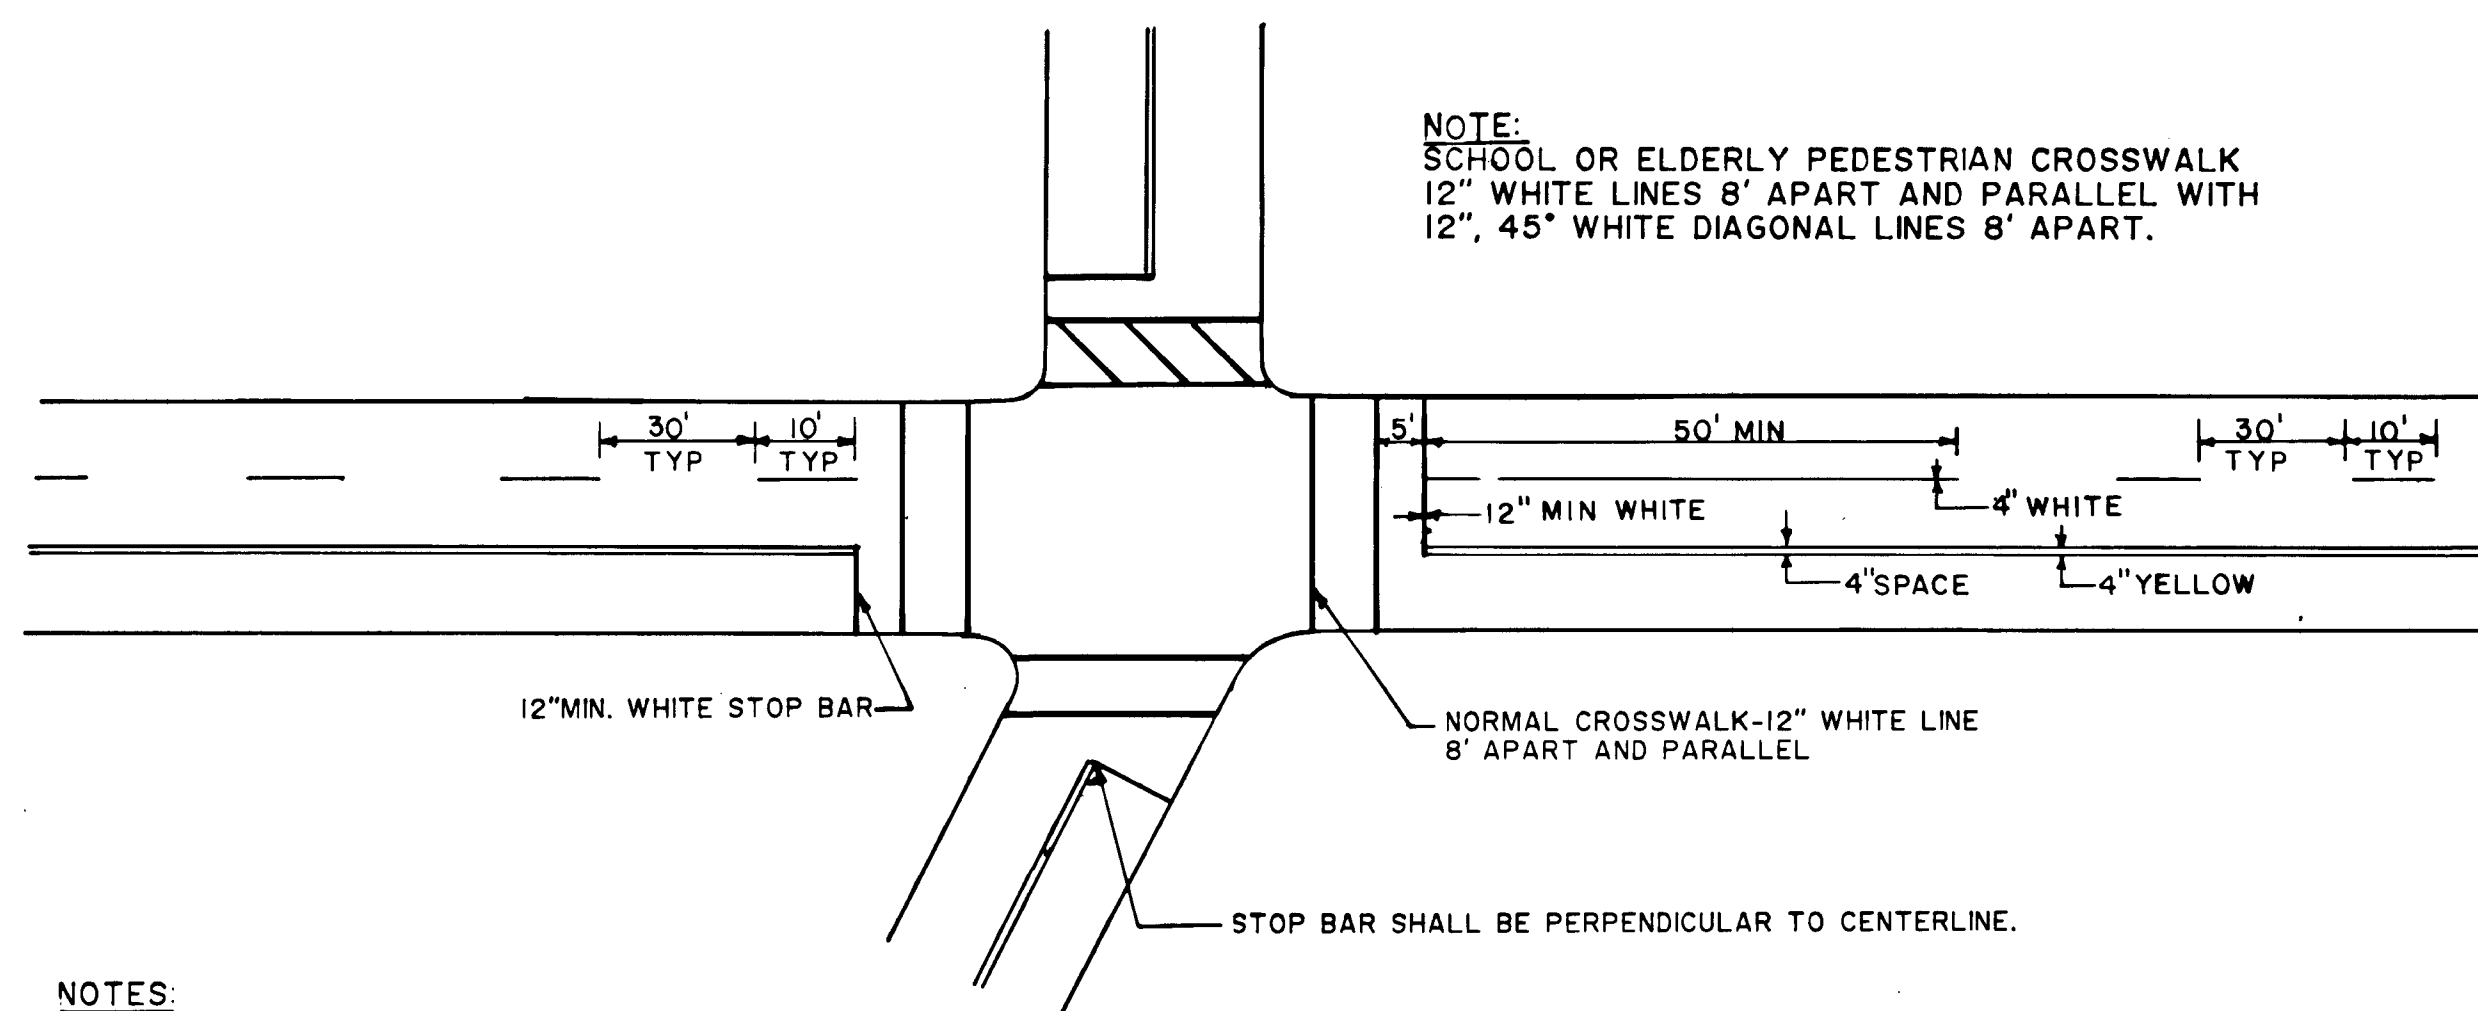


- NOTES:**
- STOP BARS TO BE 12" UNLESS OTHERWISE NOTED ON PLANS
 - STOP BARS TO BE PLACED A MIN. OF 5' IN ADVANCE OF NEAREST EDGE OF CROSSWALK.
 - IN ABSENCE OF MARKED CROSSWALK THE STOP BAR SHALL BE PLACED AT DESIRED STOPPING PT. IN NO CASE MORE THAN 30' OR LESS THAN 5' FROM THE NEAREST EDGE OF INTERSECTION ROADWAY AND 90° TO CENTERLINE OF ROADWAY.

- NOTE:** SCHOOL OR ELDERLY PEDESTRIAN CROSSWALK 12" WHITE LINES 8' APART AND PARALLEL WITH 12" 45° WHITE DIAGONAL LINES 8' APART.
- STOP BAR SHALL BE PERPENDICULAR TO CENTERLINE.
- THE STOP BAR SHALL ORDINARILY BE PLACED IN LINE WITH STOP SIGN. HOWEVER, IF THE STOP SIGN CANNOT BE LOCATED EXACTLY WHERE VEHICLES ARE EXPECTED TO STOP, THE STOP BAR SHOULD BE PLACED AT THE STOPPING POINT.
- STOP BARS AND CENTERLINE, WHEN SIDE STREET WIDTHS ARE 16' OR MORE) TO BE PLACED ON SIDE STREETS WITHIN LIMITS OF CONSTRUCTION, UNLESS OTHERWISE INDICATED, OR DIRECTED BY THE ENGINEER.

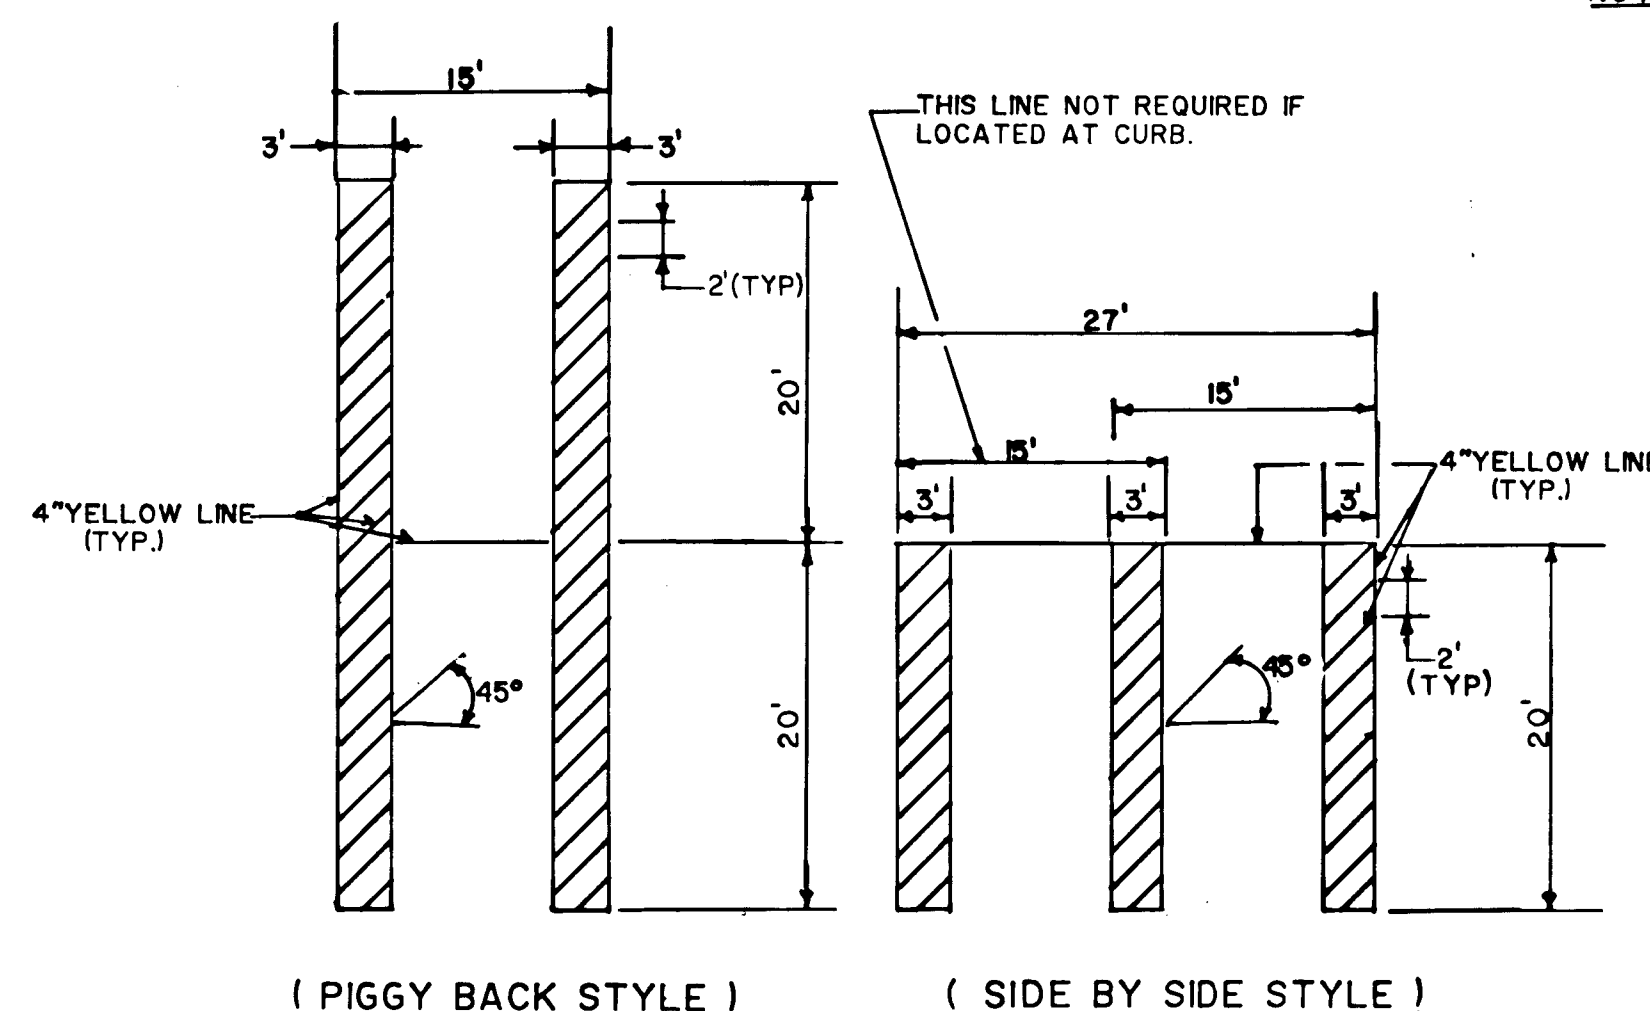


PARKING STALLS FOR HANDICAPPED

NOTE: WHITE ARROWS TO BE CENTERED IN TRAVEL LANE

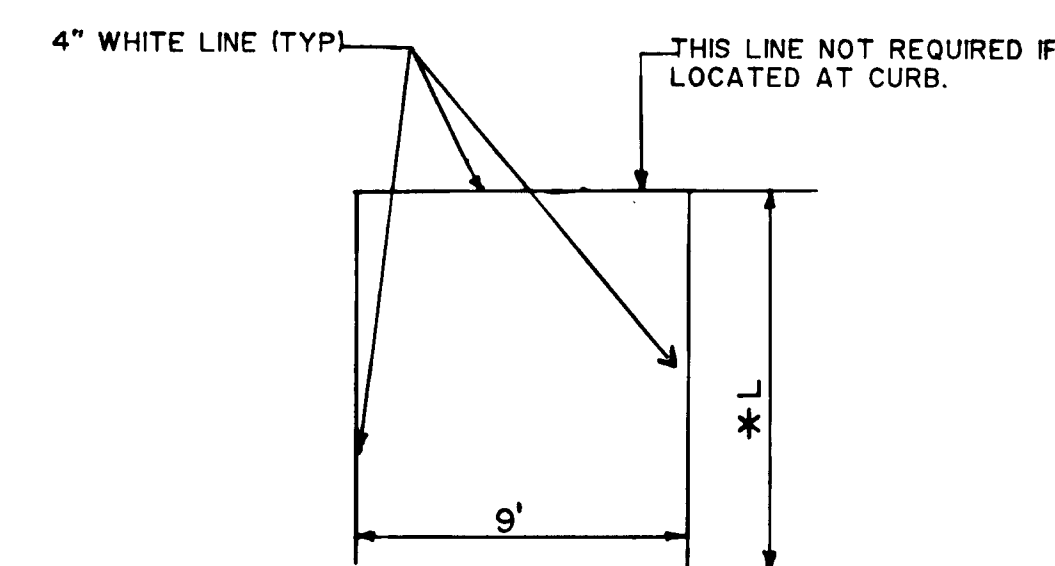


PARKING STALL

- * FOR 90° SPACES: L = 18'
- * FOR DIAGONAL SPACES: L = 20'

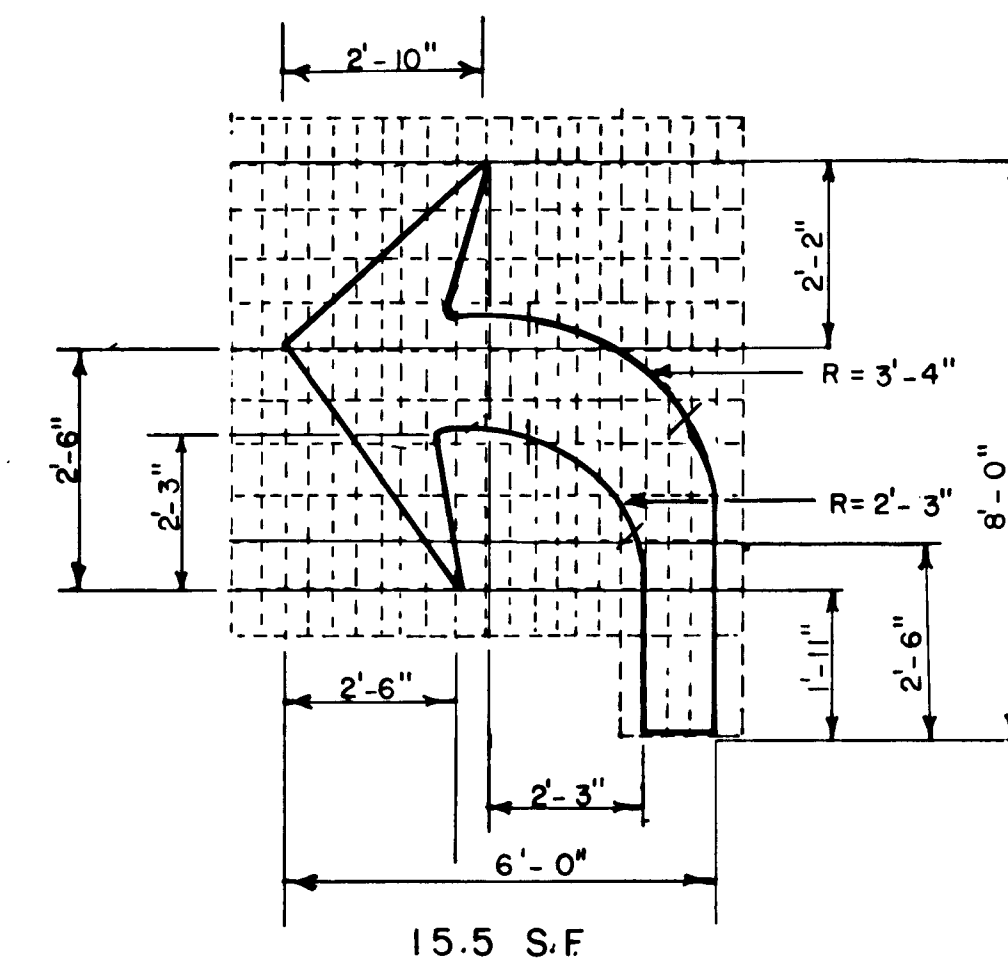


27.0 S.F.
LEFT & RIGHT
ARROW COMBO

38.5 S.F.
3 WAY ARROW
COMBO

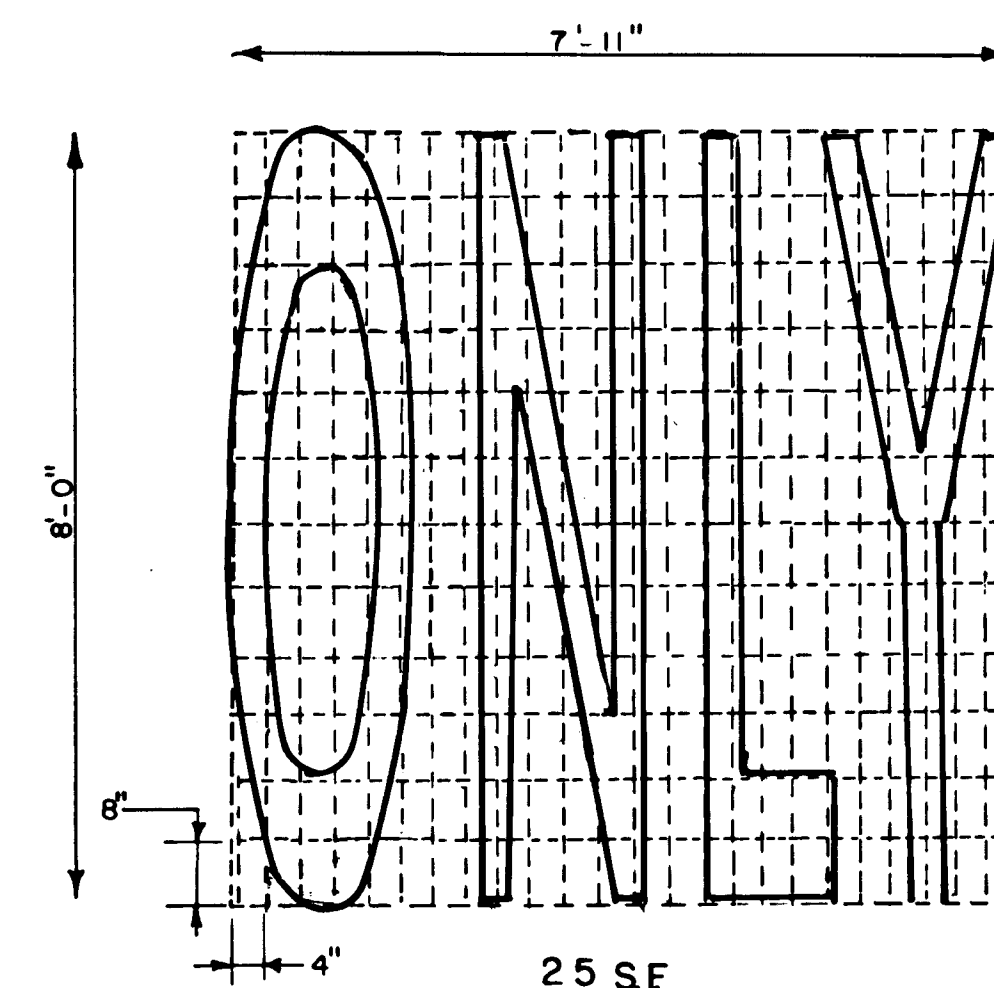


PAVEMENT LEGEND DETAILS (WHITE)

NOTE: PAVEMENT MARKINGS SHALL BE OF PREFORMED PLASTIC UNLESS OTHERWISE DIRECTED BY THE ENGINEER

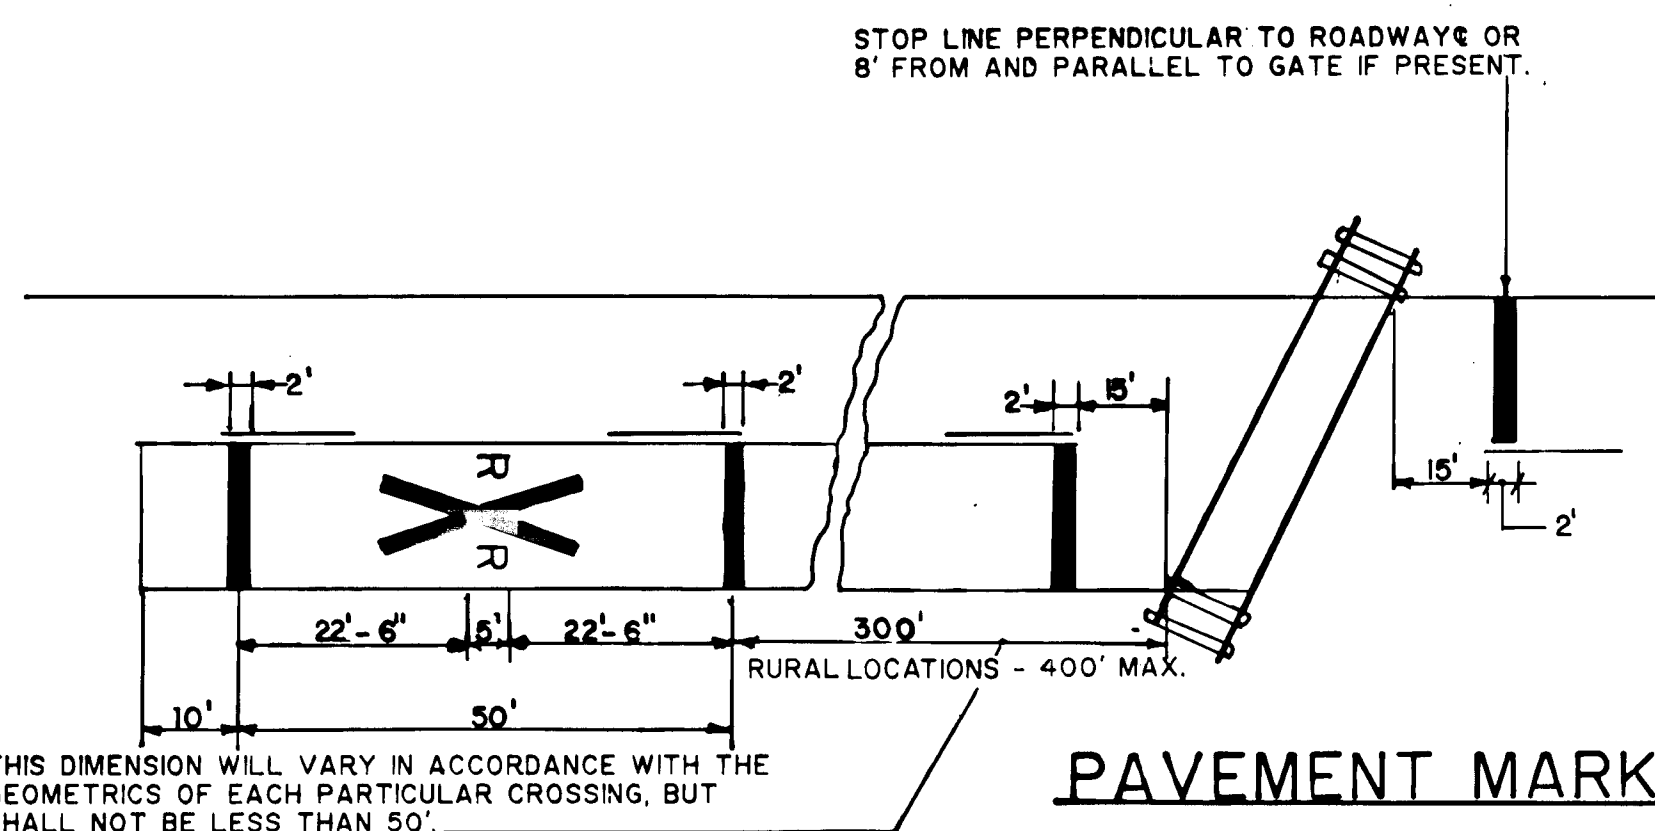

PAVEMENT MARKINGS AT RAILROAD GRADE CROSSINGS

NOTE: CHECK GRAPHIC SCALES BEFORE USING DRAWINGS

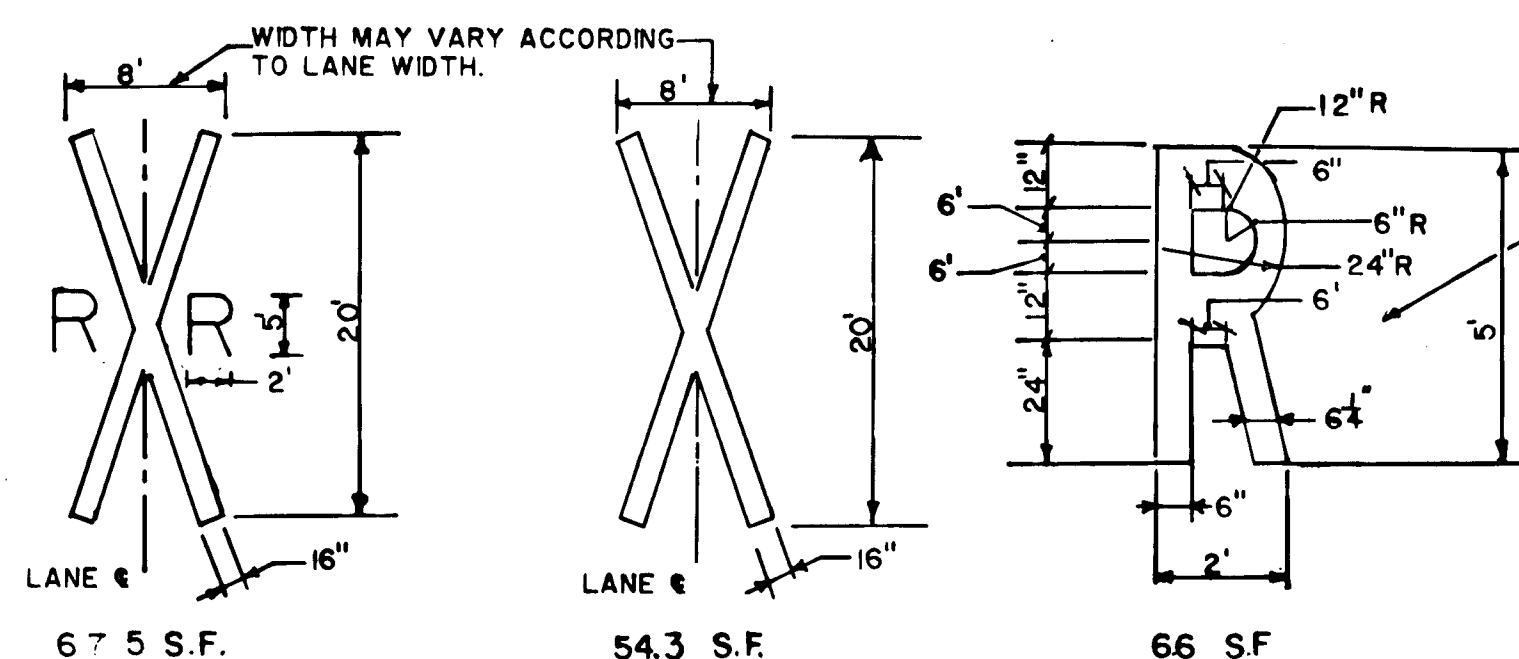


NOTE: SQUARE FOOTAGE INDICATED IS APPROXIMATE.

NO.	DATE	DESCRIPTION
1	9.20.85	REVISIONS

SUPV	JAC
DESIGN	MDH
DRAWN	RG
CHECKED	AEC
DATE	9.20.85

GRAPHIC SCALES	N.T.S.
ROADWAY RECONSTRUCTION	HARTFORD, CONNECTICUT

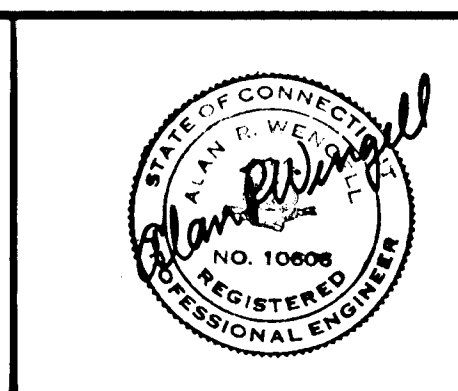

Hayden Wegman
Consulting Engineers
• WEST HARTFORD •
BOSTON • NEW YORK • ATLANTA
NIAGARA • WEST PALM BEACH

CITY OF HARTFORD, CONNECTICUT
DEPARTMENT OF PUBLIC WORKS
BUREAU OF ENGINEERING SERVICES
DAYBOOK NO. 01015
DATE

TYPICAL PAVEMENT MARKINGS
Contract No. E86-12
Job No. 852534
SHEET I-5