




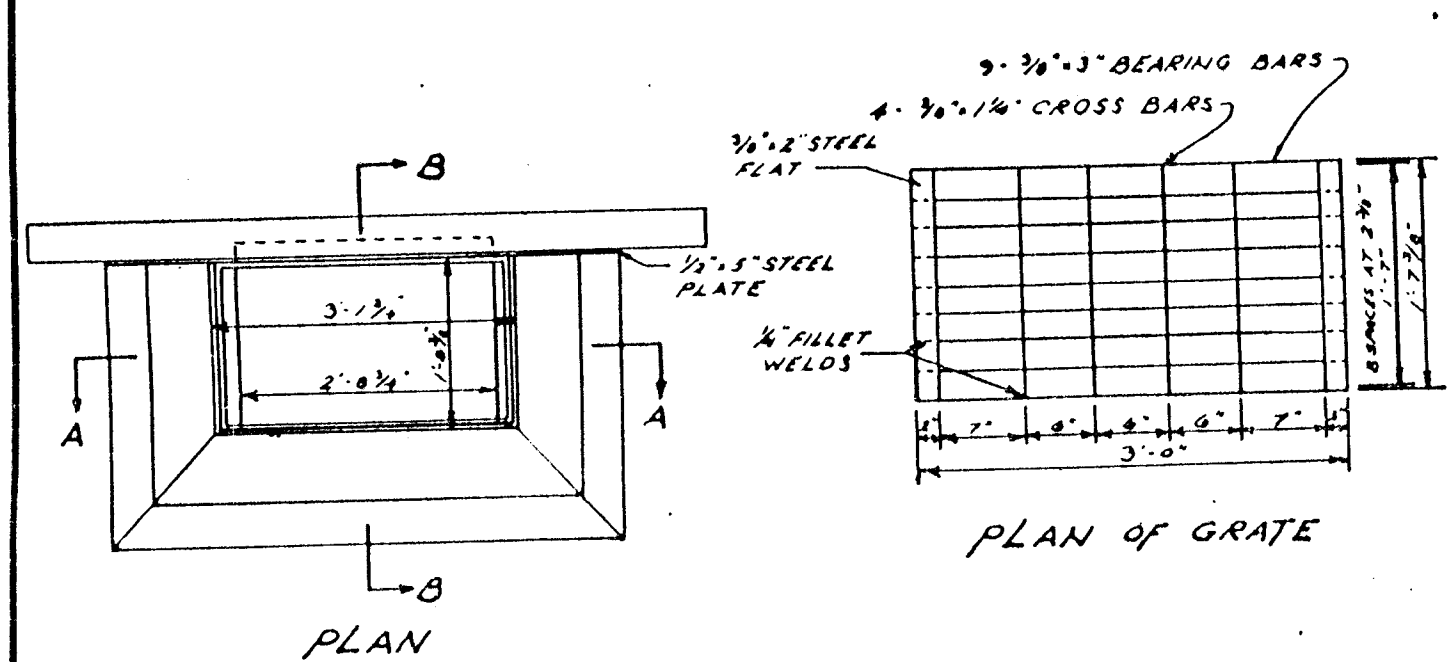


1 HARTFORD REVISED TYPE C CATCH BASIN
nts

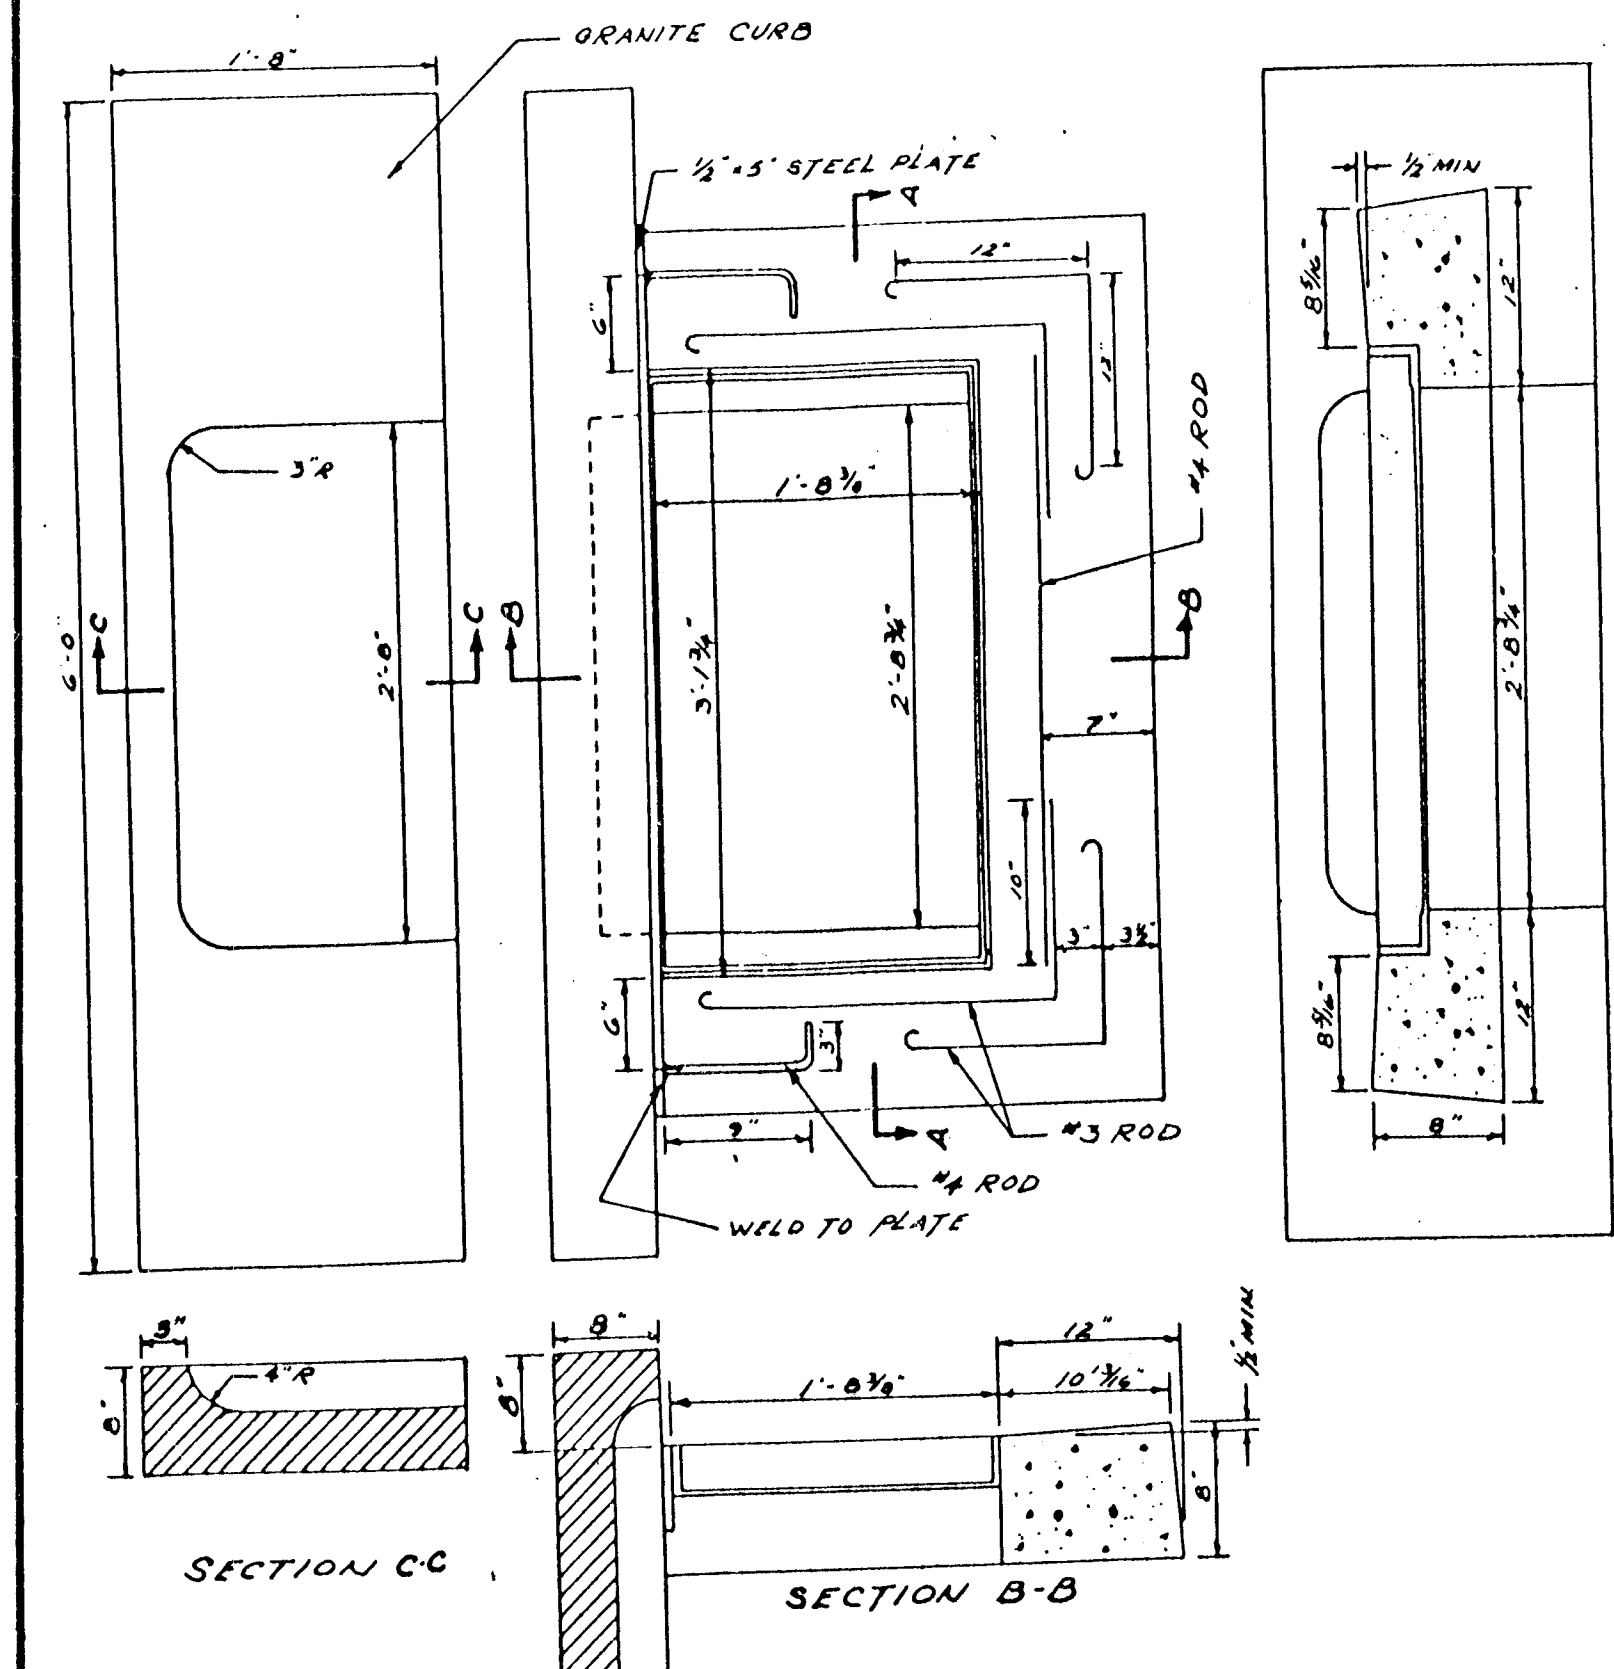


2 CATCH BASIN INLET FOR GRANITE CURBING
nts

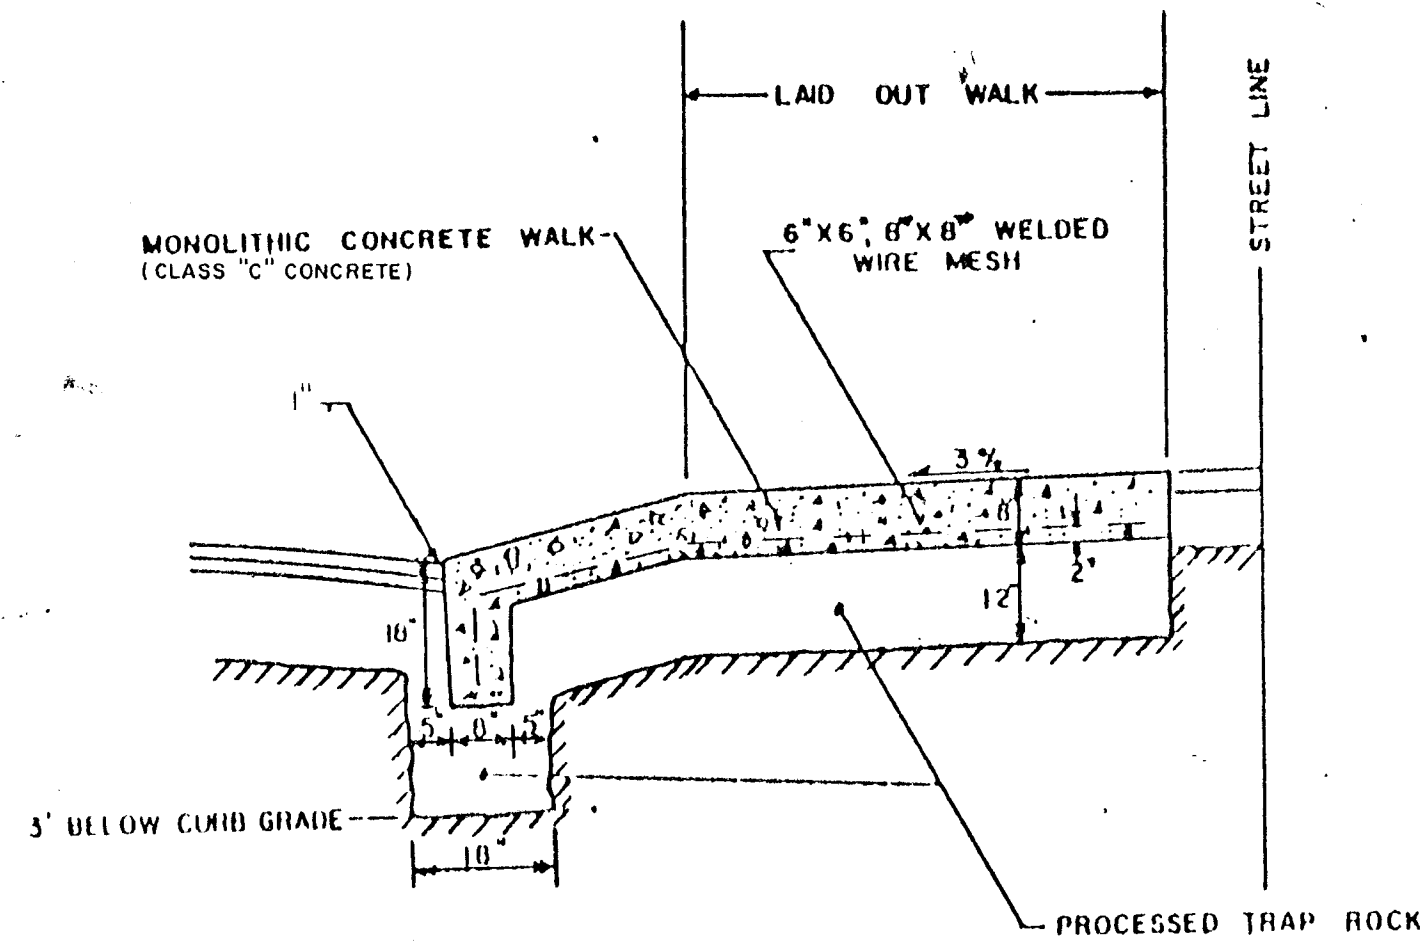


3 CONC. DRIVEWAY SECTION
nts

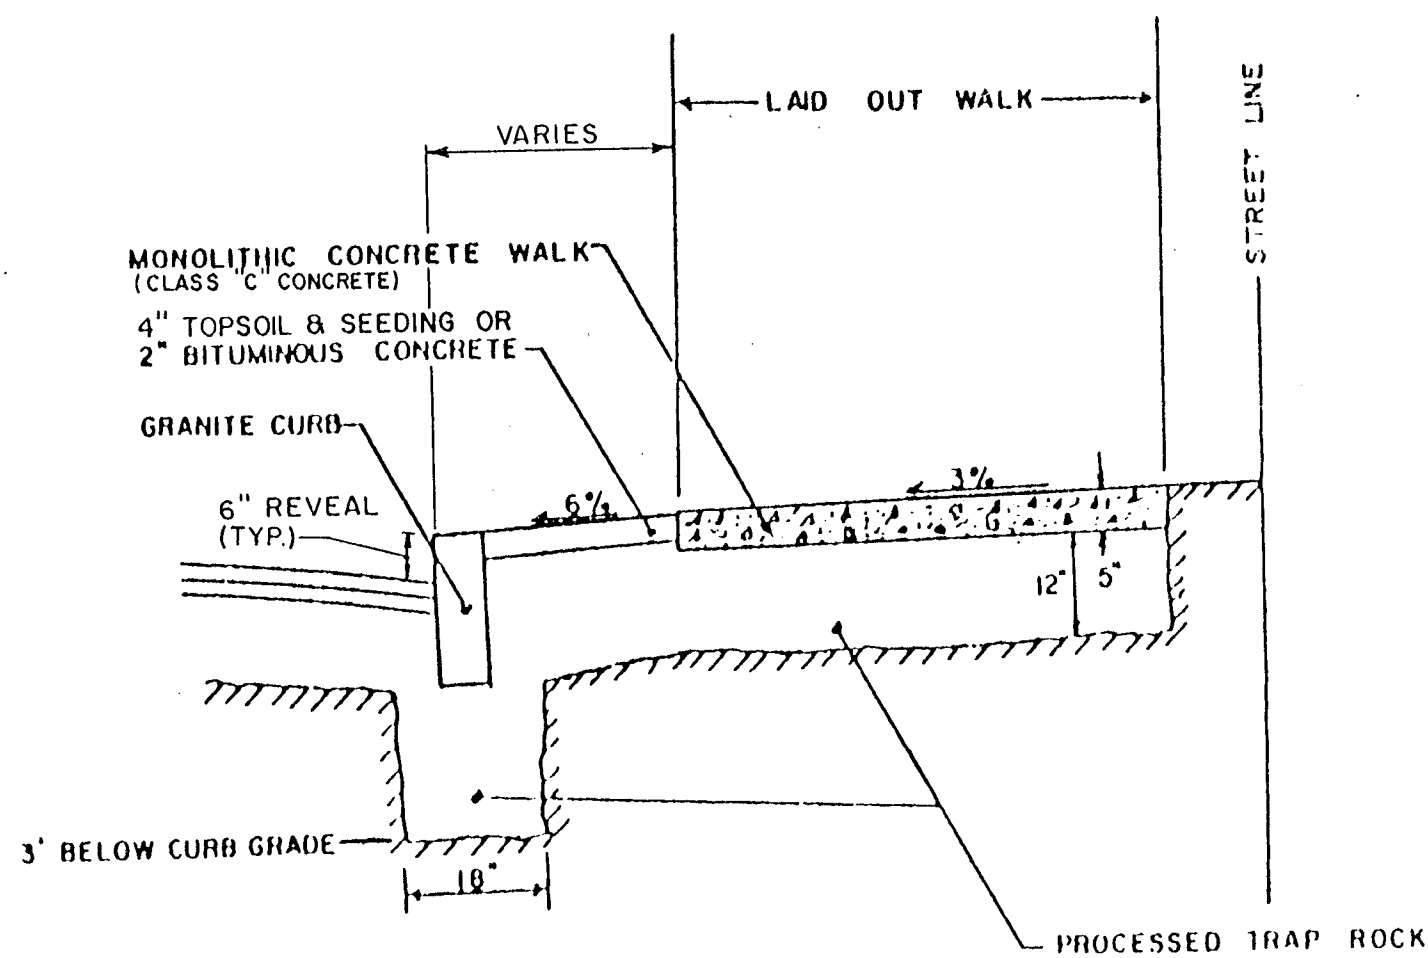


4 WALK SECTION
nts

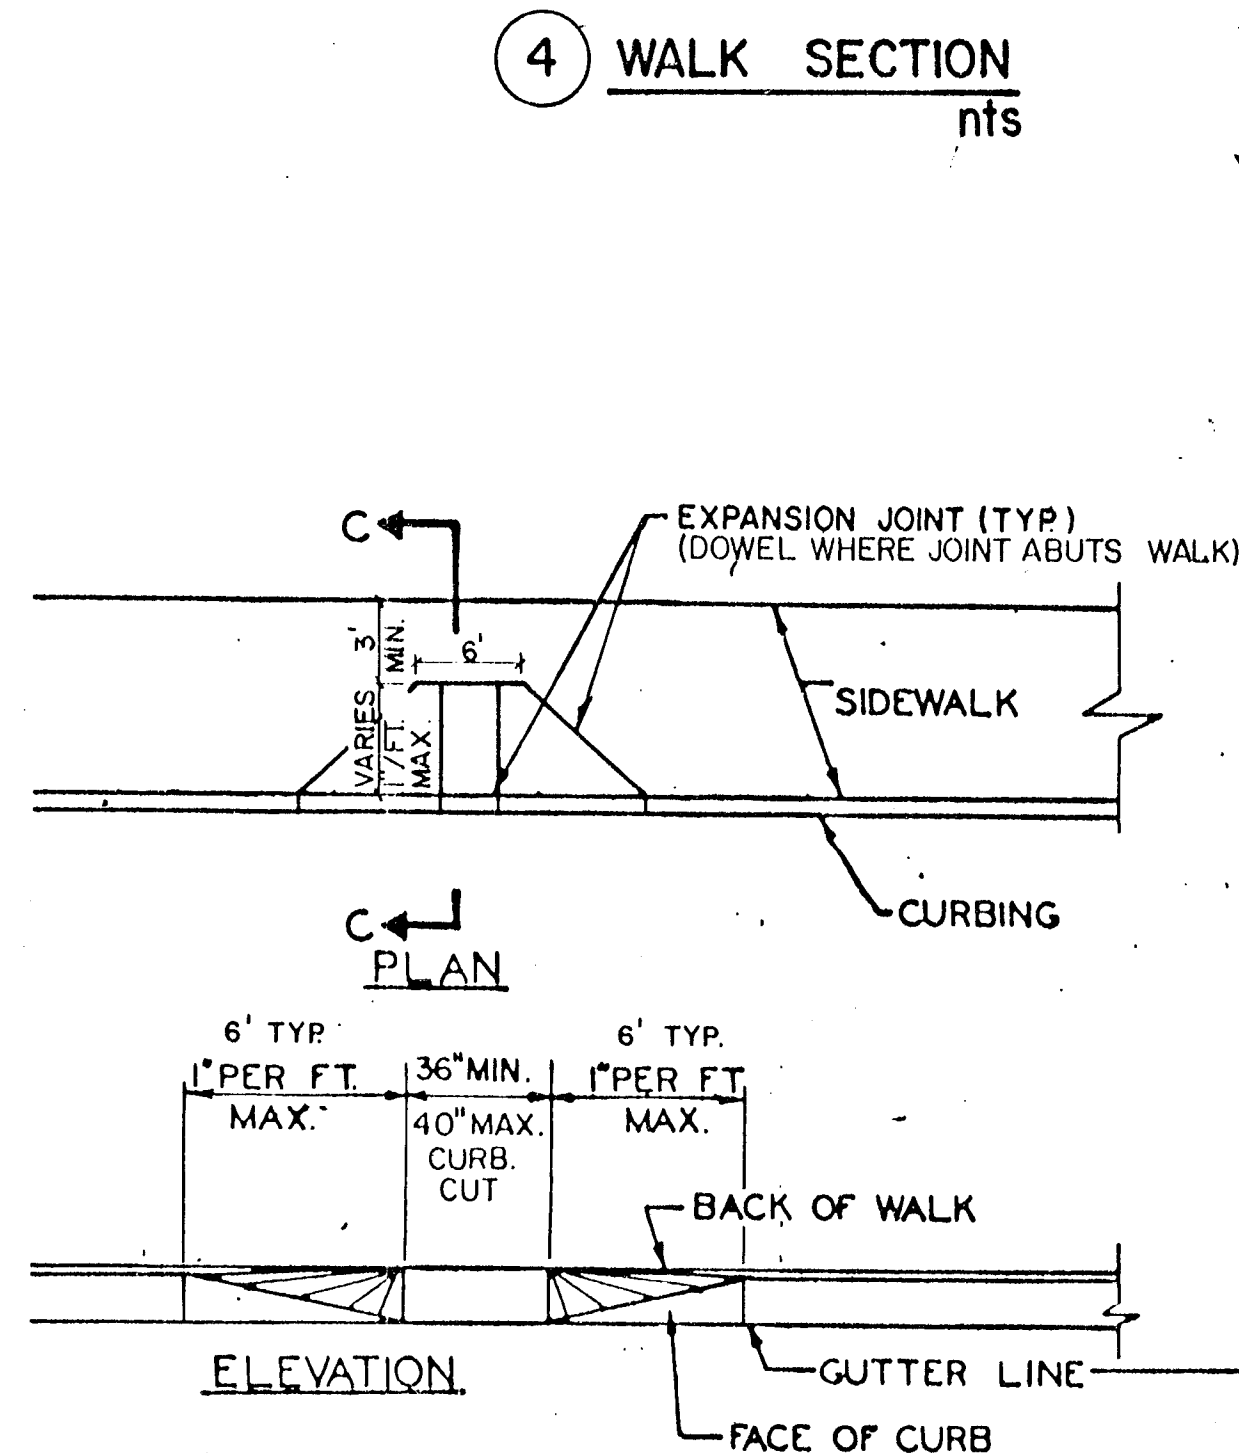


5 SIDEWALK RAMP TYPE 1
nts

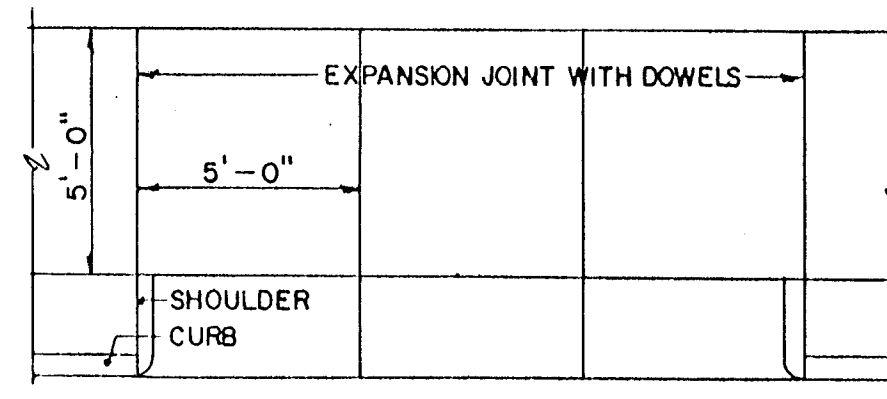


15 SCORING PATTERN
nts

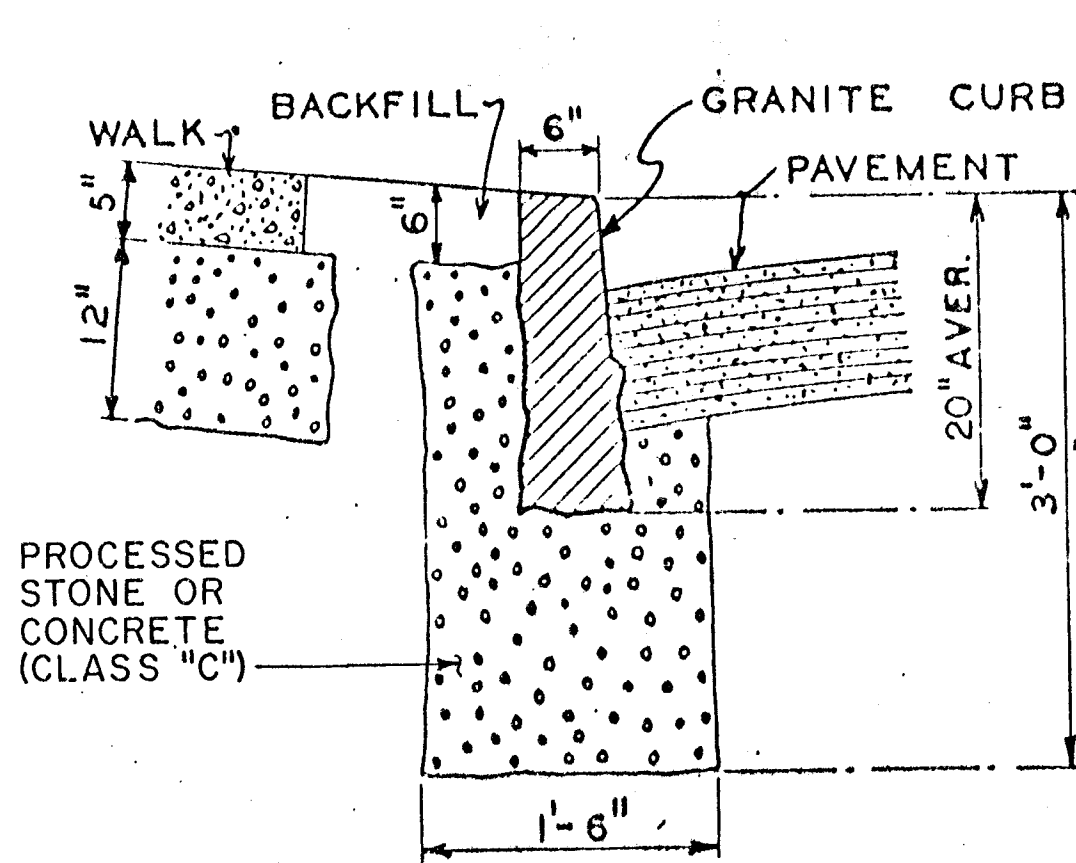


6 STRAIGHT CURB SECTION
nts

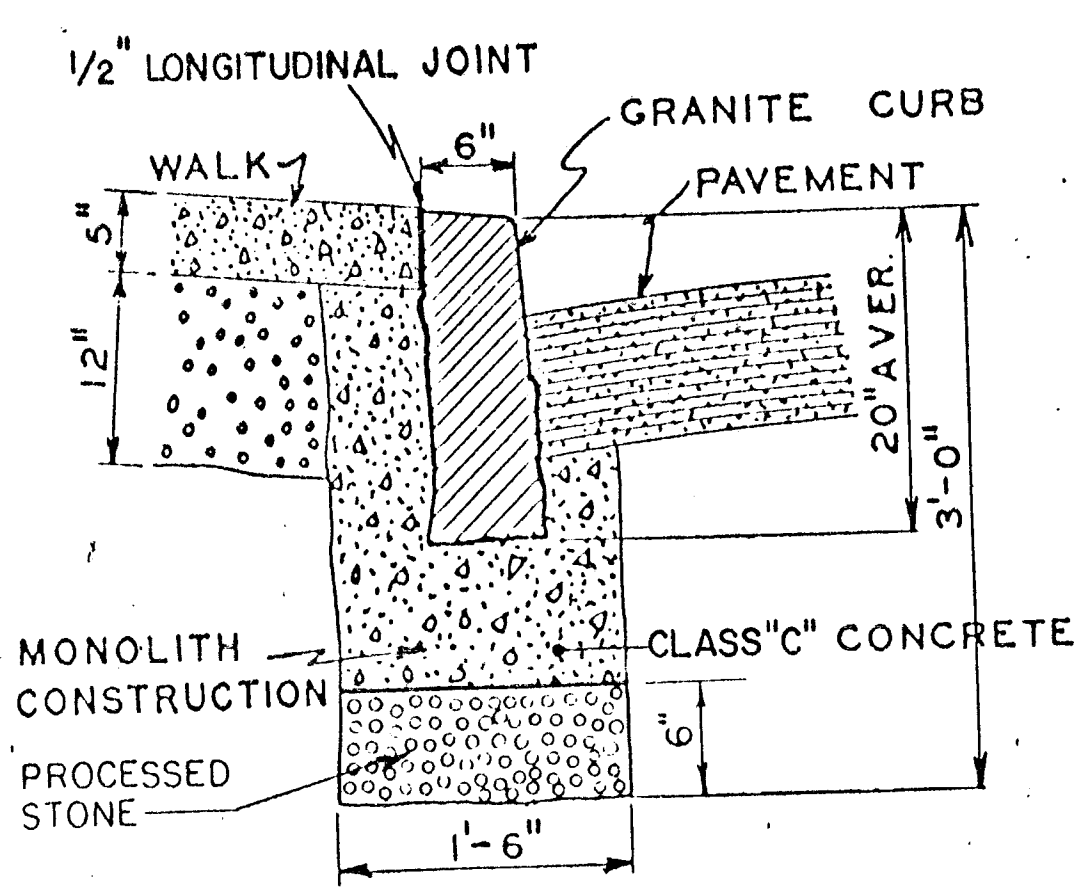


7 RADIUS CURB SECTION
nts

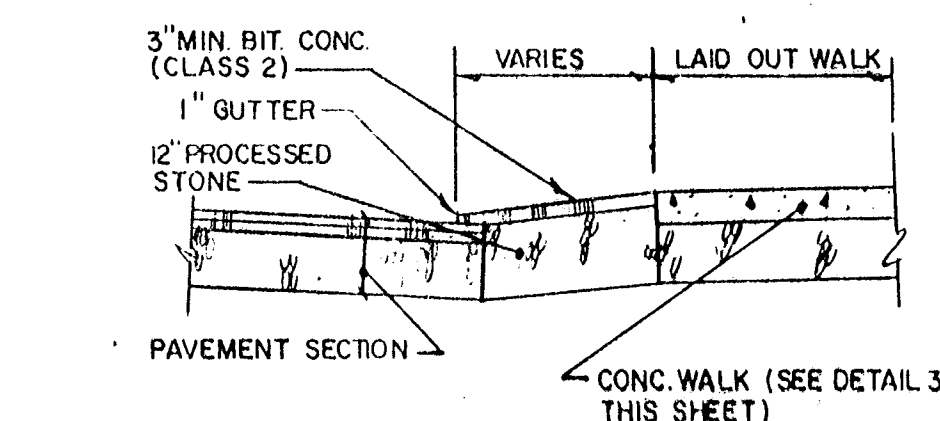


14 BITUMINOUS DRIVEWAY SECTION
nts

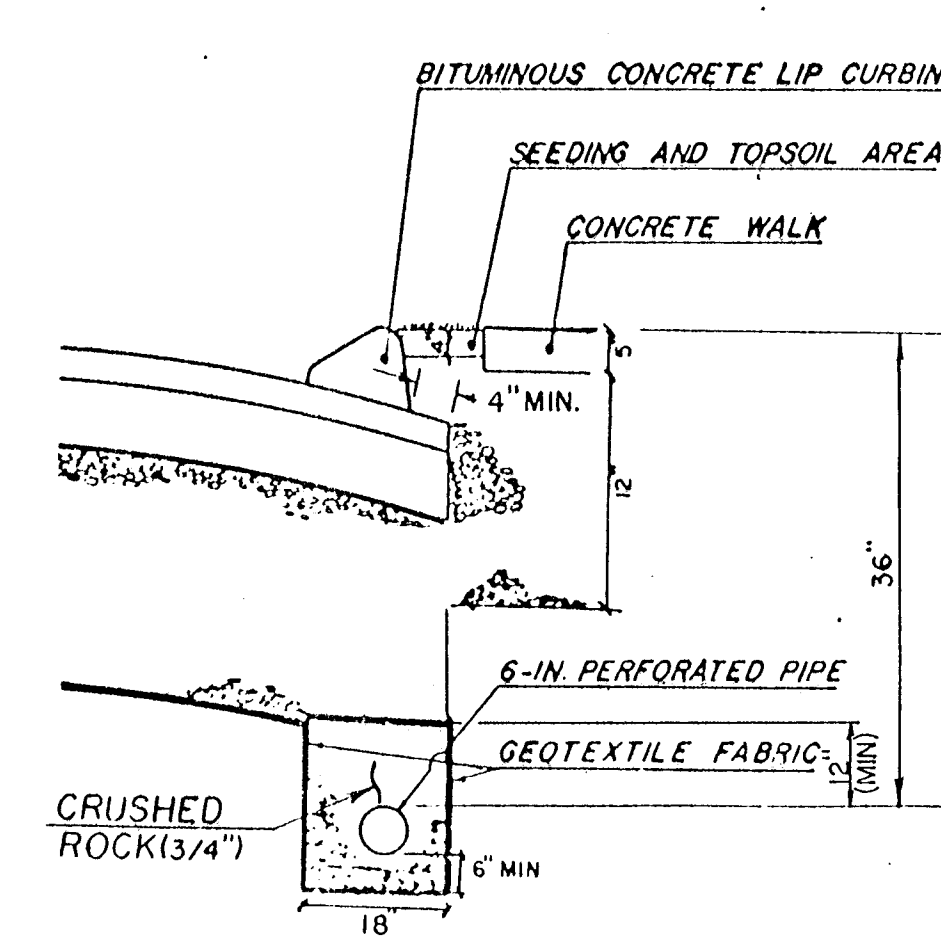


8 CURB UNDERDRAIN
nts

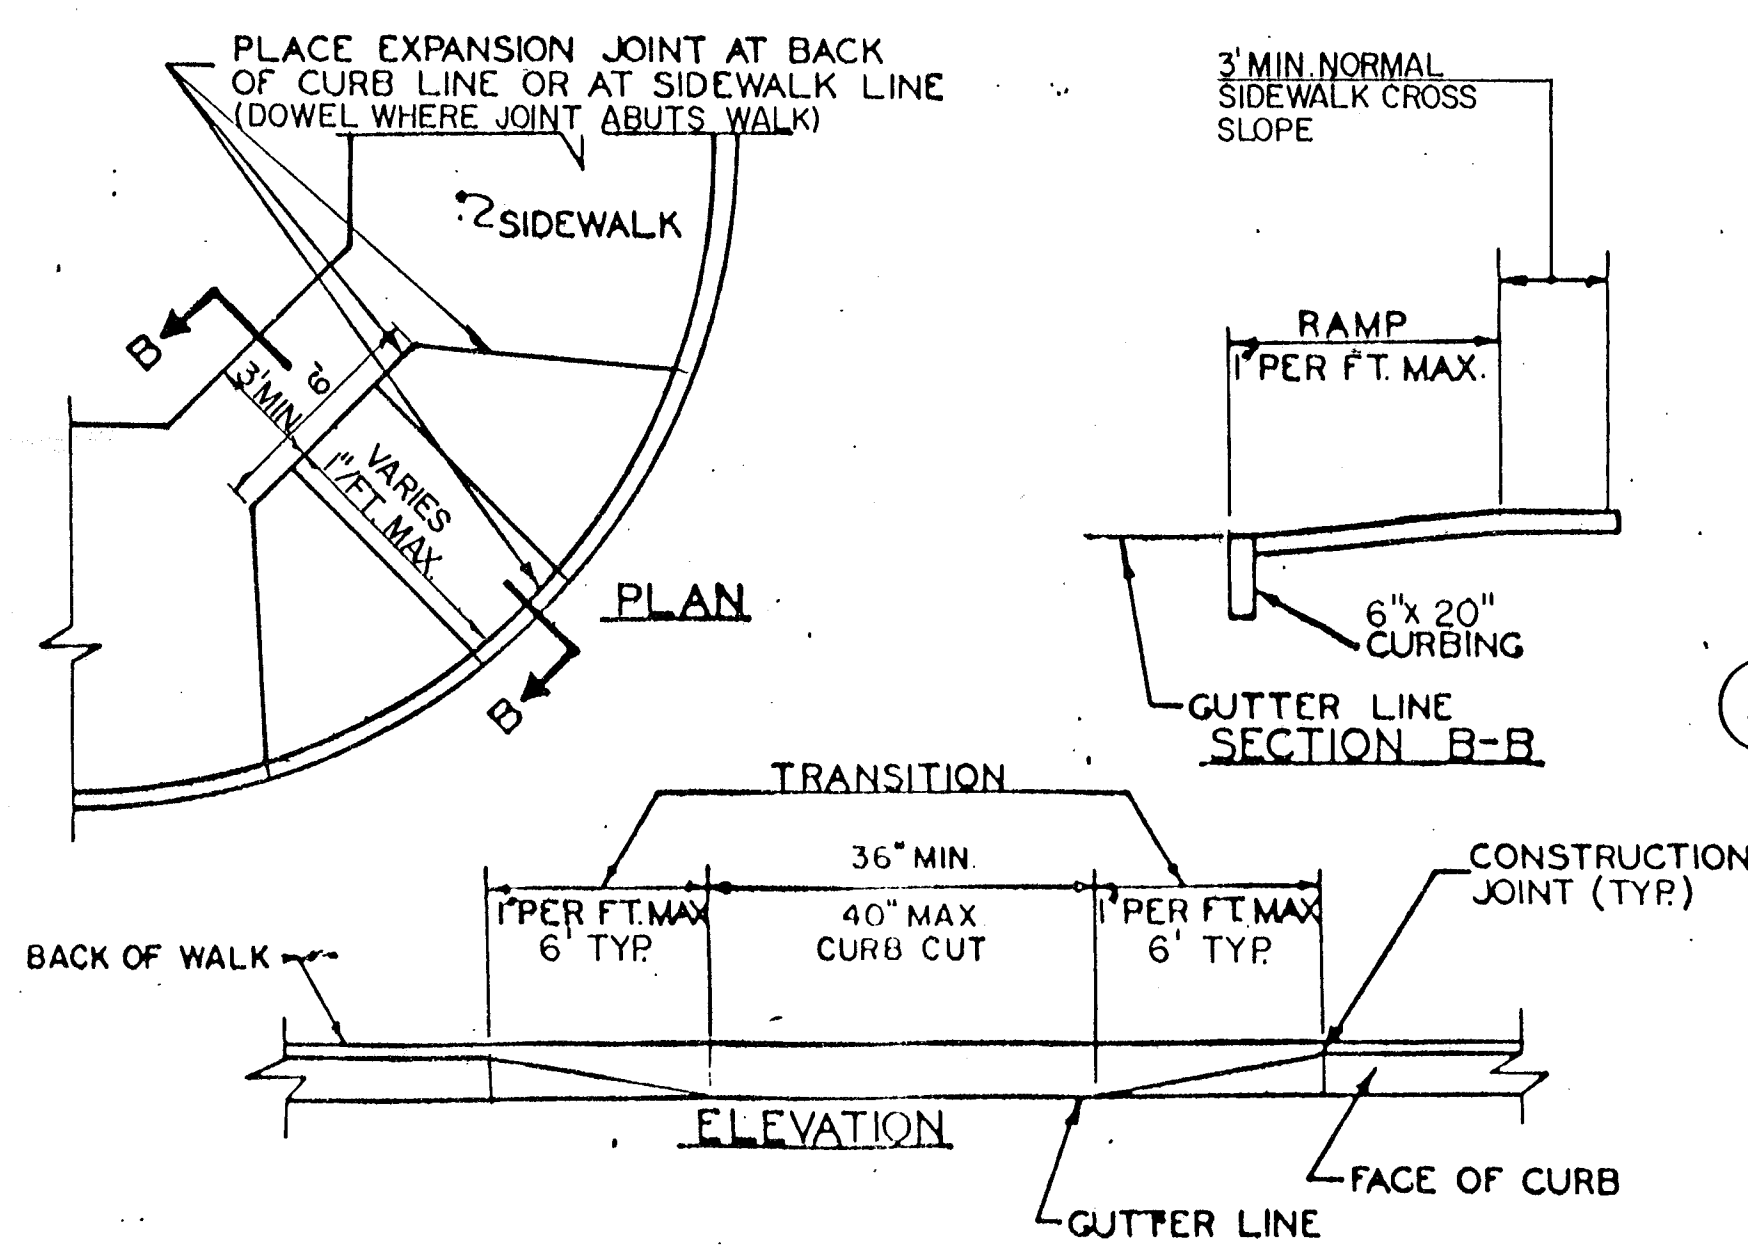


9 SIDEWALK RAMP TYPE 2
nts

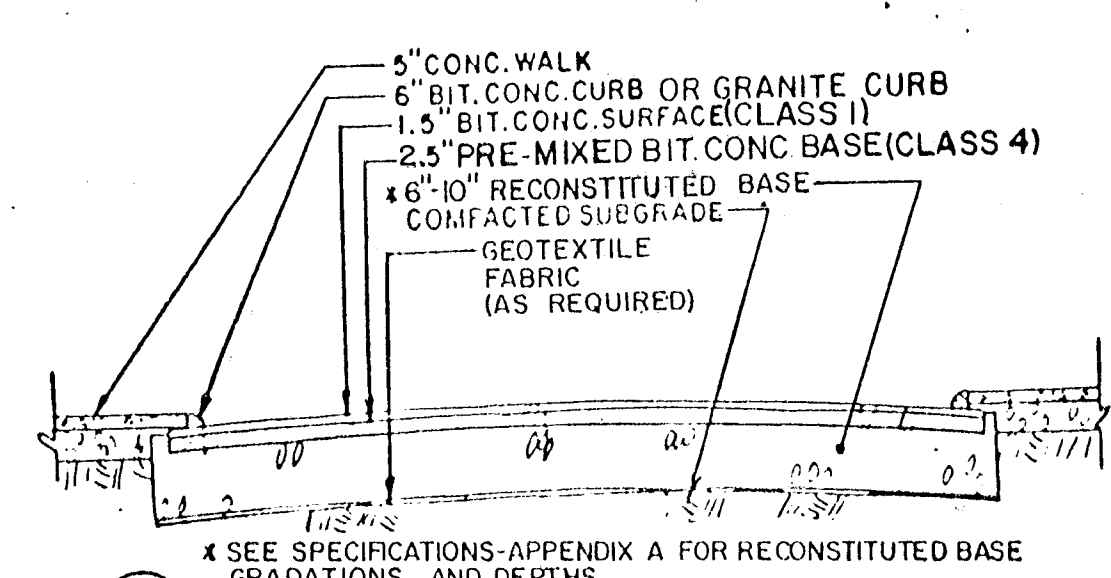


10 FLEXIBLE BASE ROAD SECTION
nts

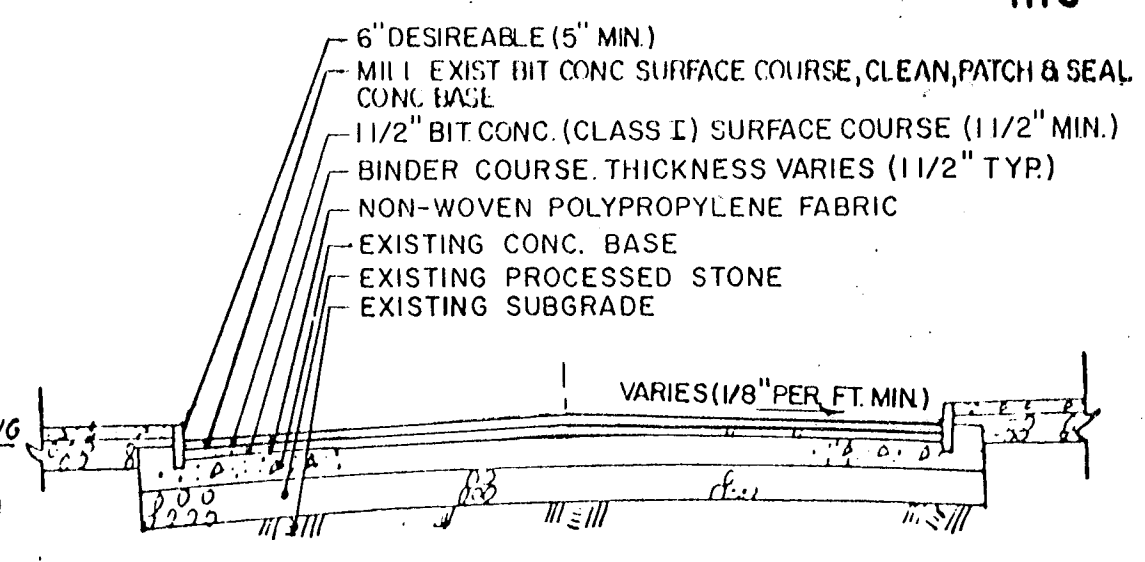

11 RIGID BASE ROAD OVERLAY
nts

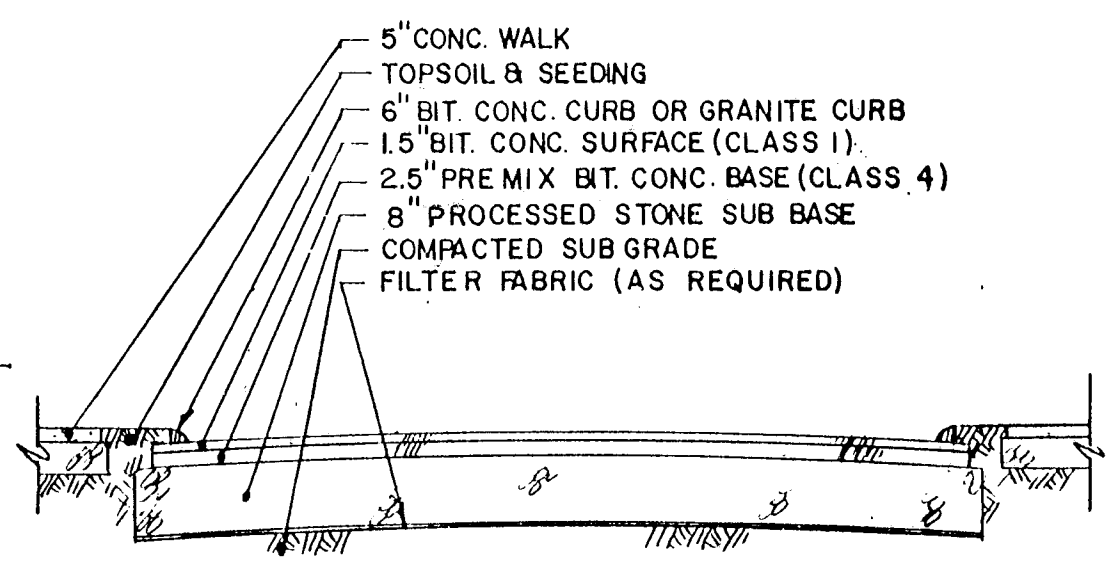

12 FLEXIBLE BASE ROAD SECTION
nts

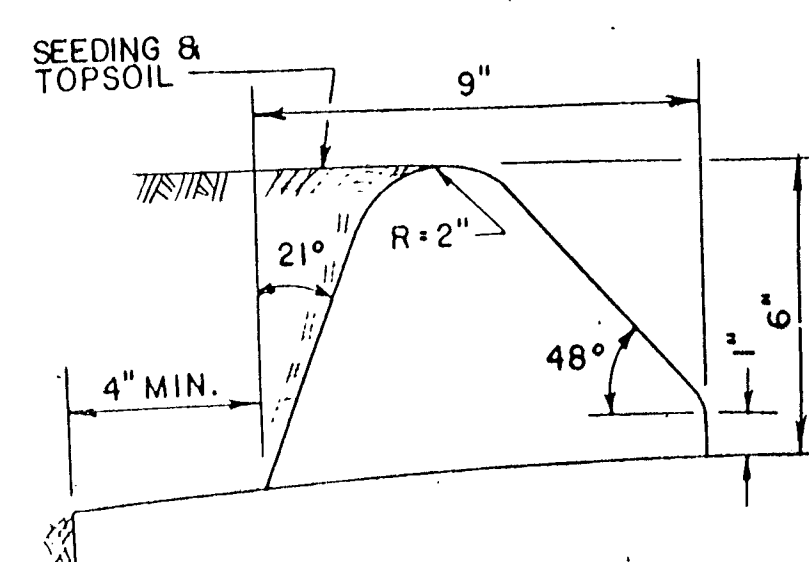

13 BITUMINOUS CONCRETE LIP CURB
nts

NOTE: CHECK GRAPHIC SCALES FOR DIMENSIONS.

--	--	