




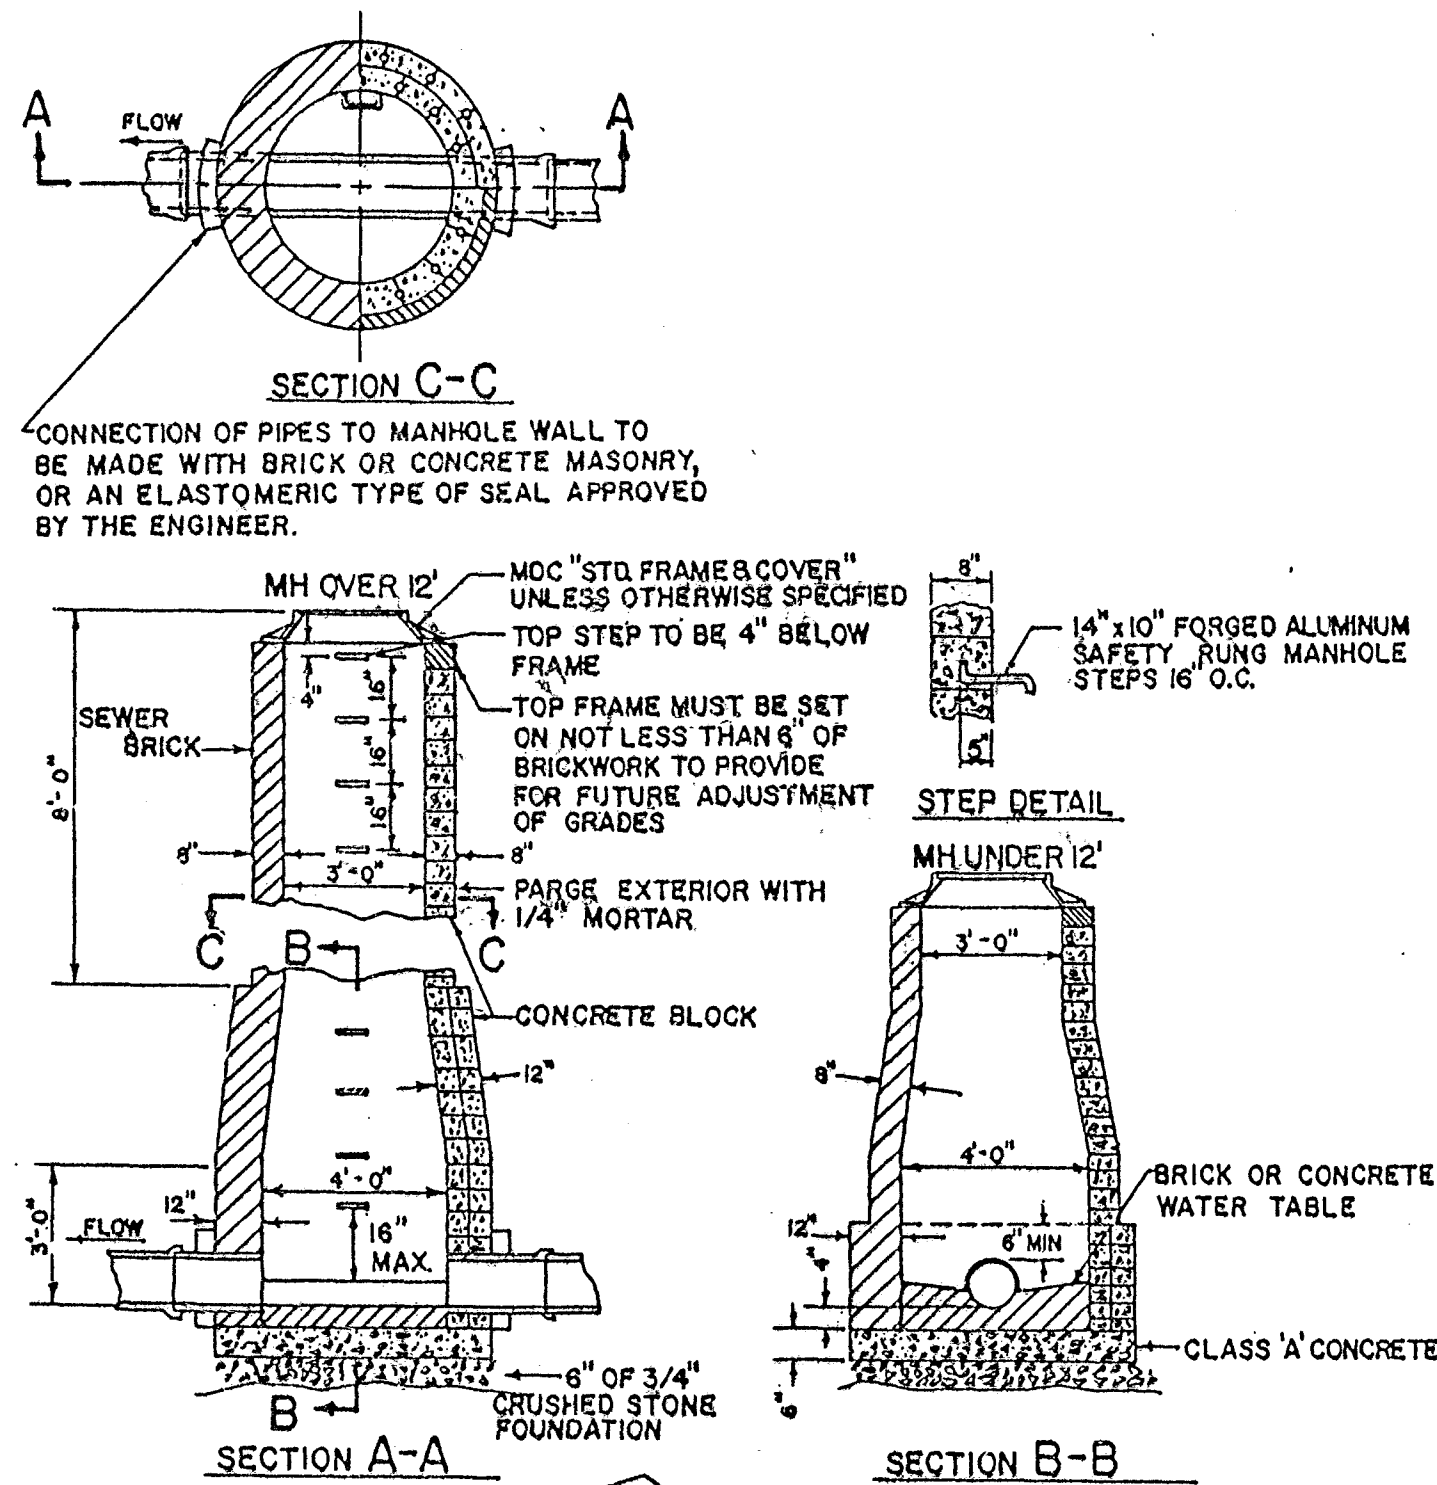


14 **TYPE I MANHOLE**
nts

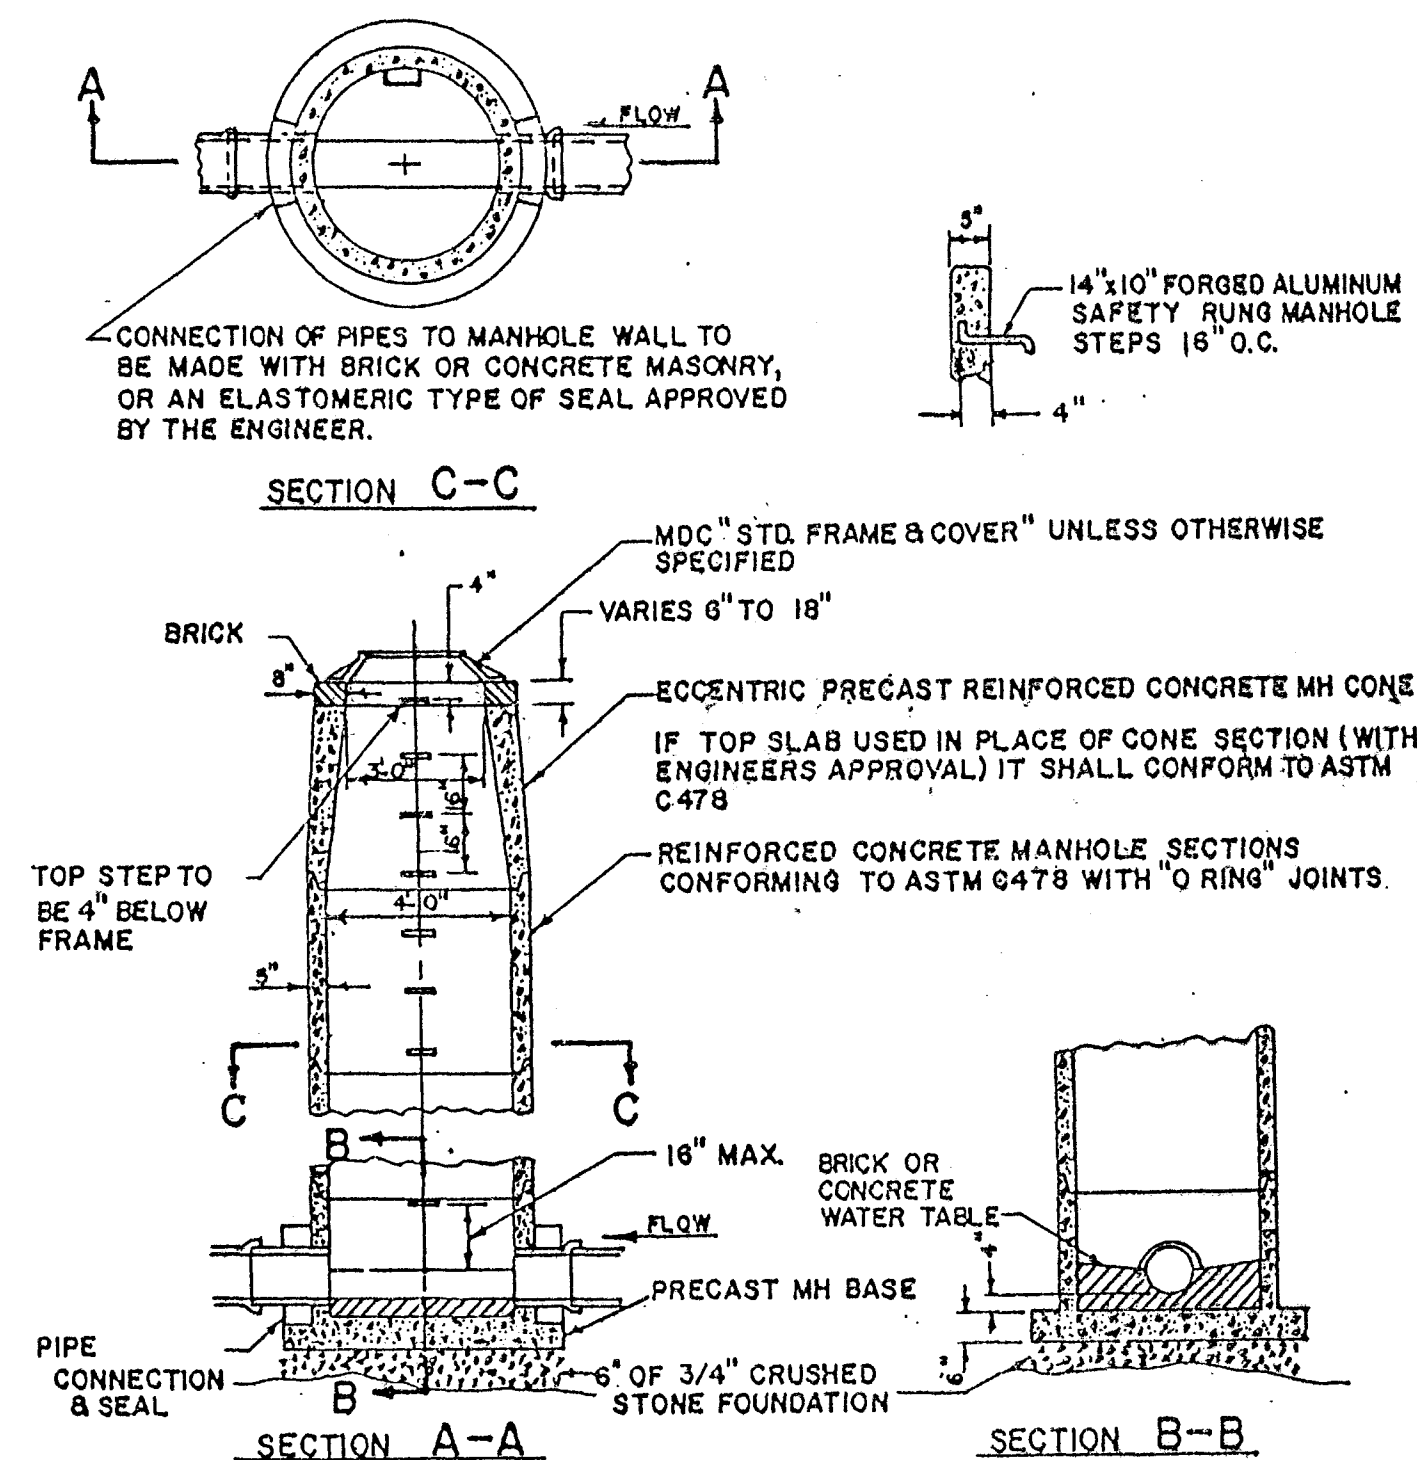


15 **TYPE II MANHOLE**
TYPICAL PRECAST MANHOLE
nts

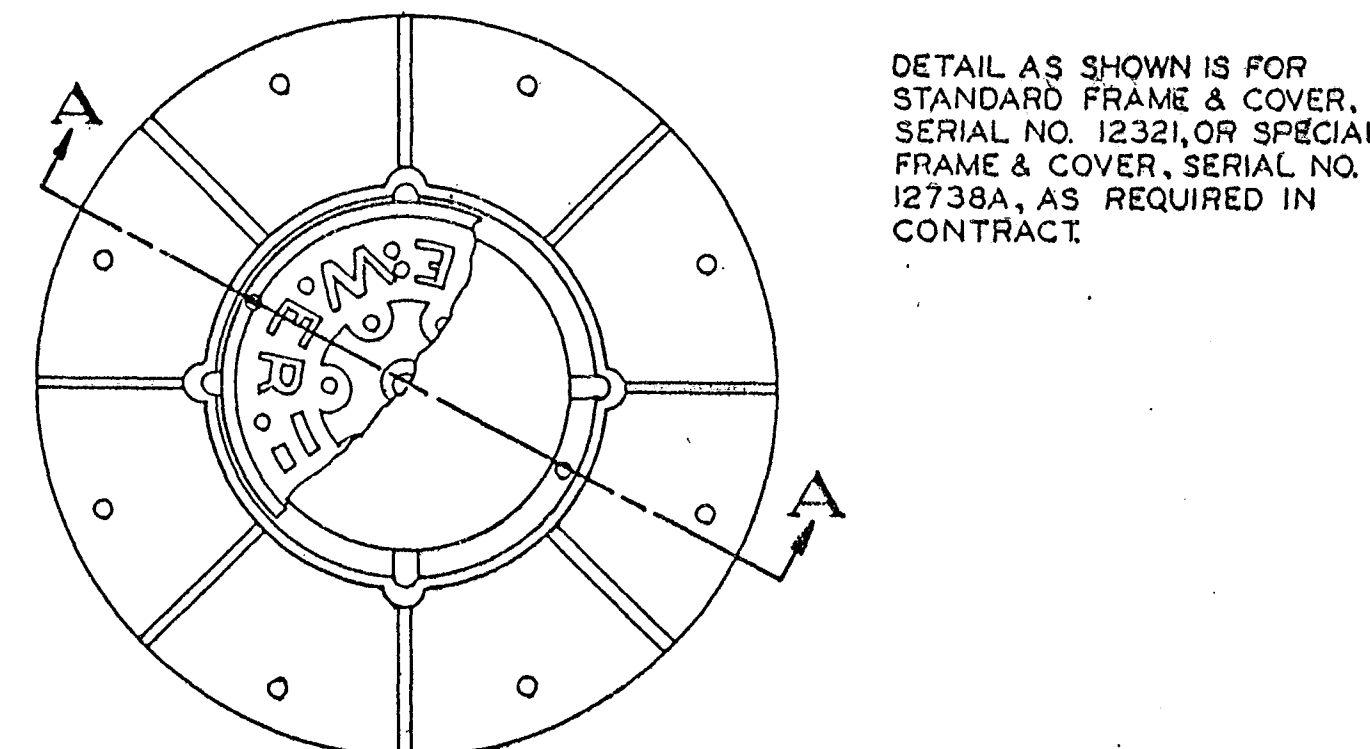

17 **SECURITY BOLTING OF MANHOLE COVER**
nts

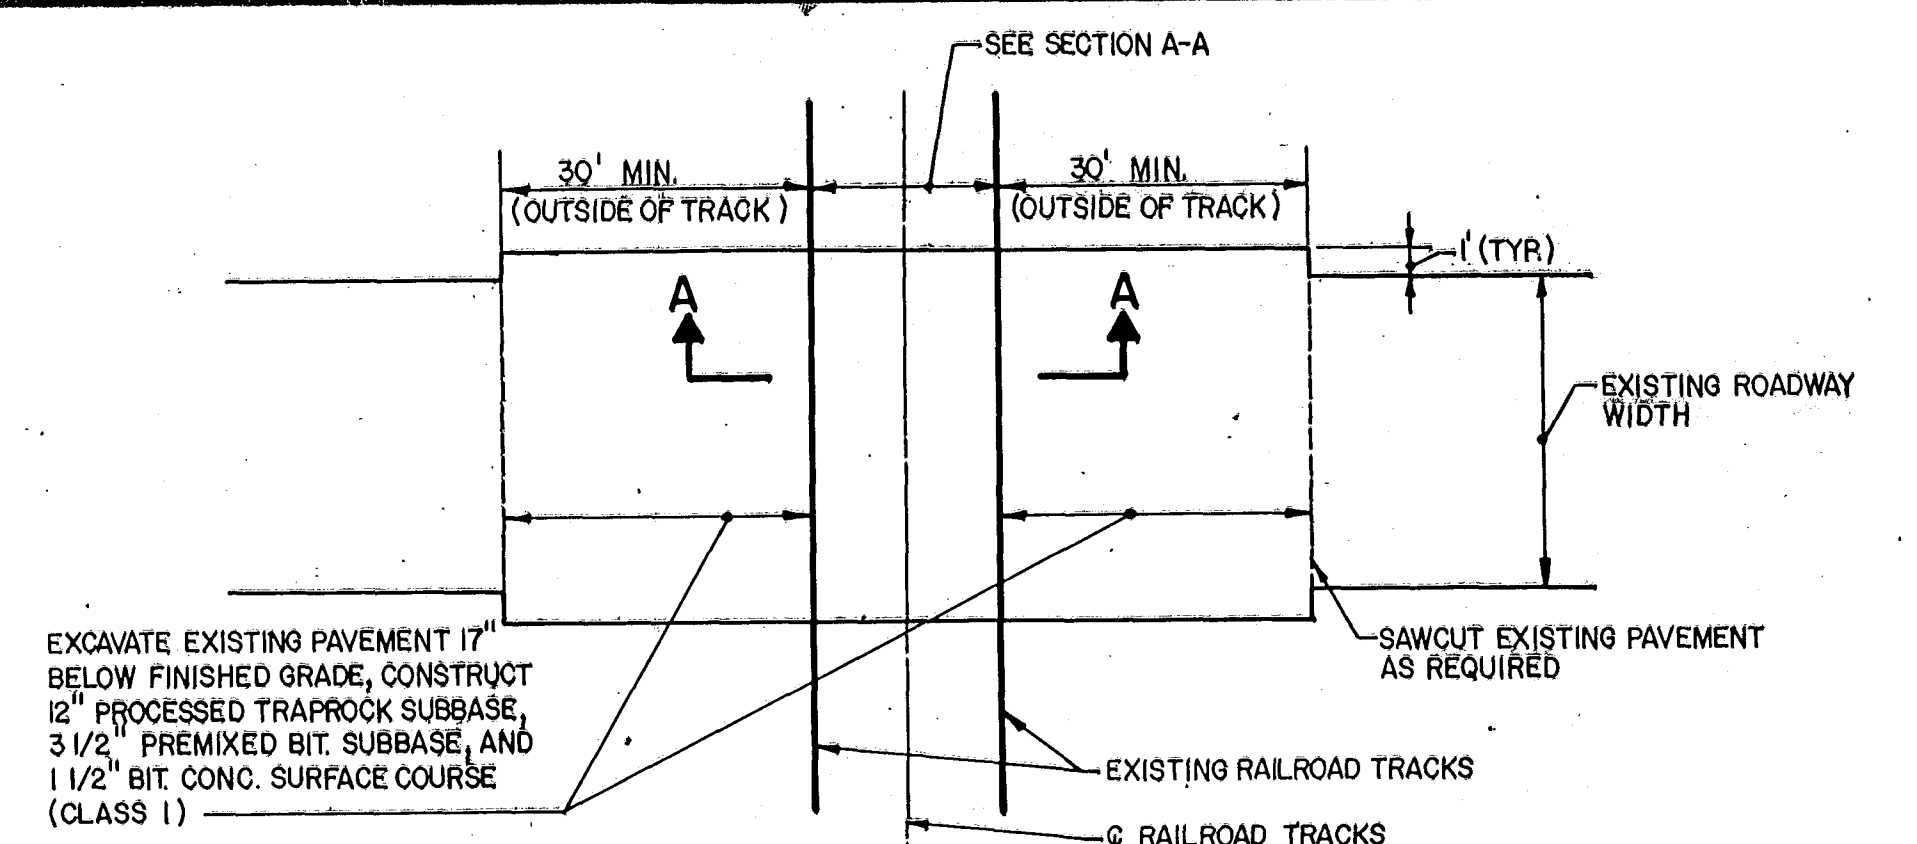

19 **ROAD RECONSTRUCTION AT RAILROAD CROSSING**
nts

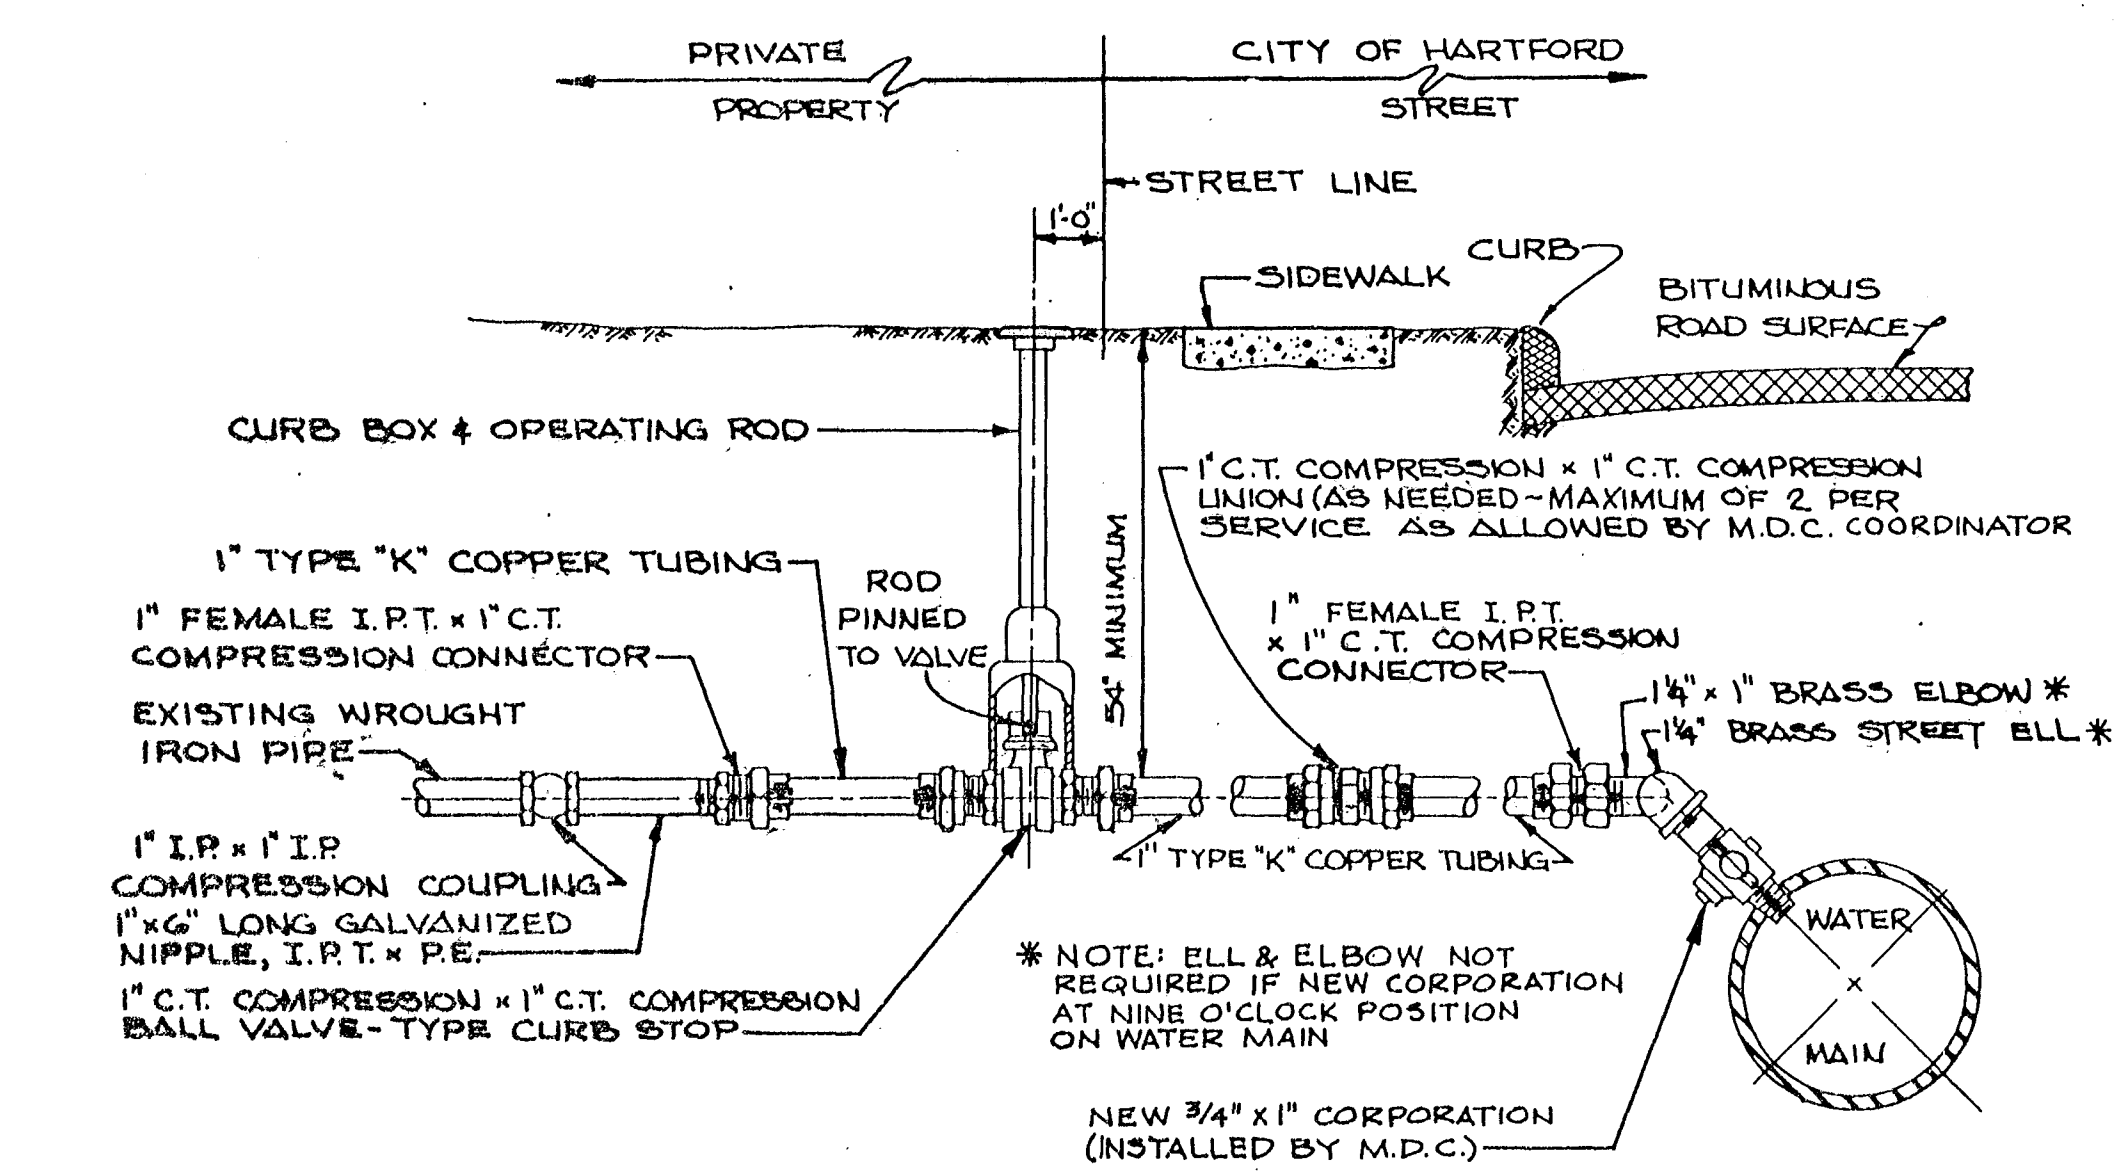

18 **THE METROPOLITAN DISTRICT WATER SERVICE RENEWAL**
TYPICAL INSTALLATION DETAIL
nts

NO. DATE DESCRIPTION		REVISIONS		SHEET OF	
1		2		3	
4		5		6	
7		8		9	
343		344		345	