

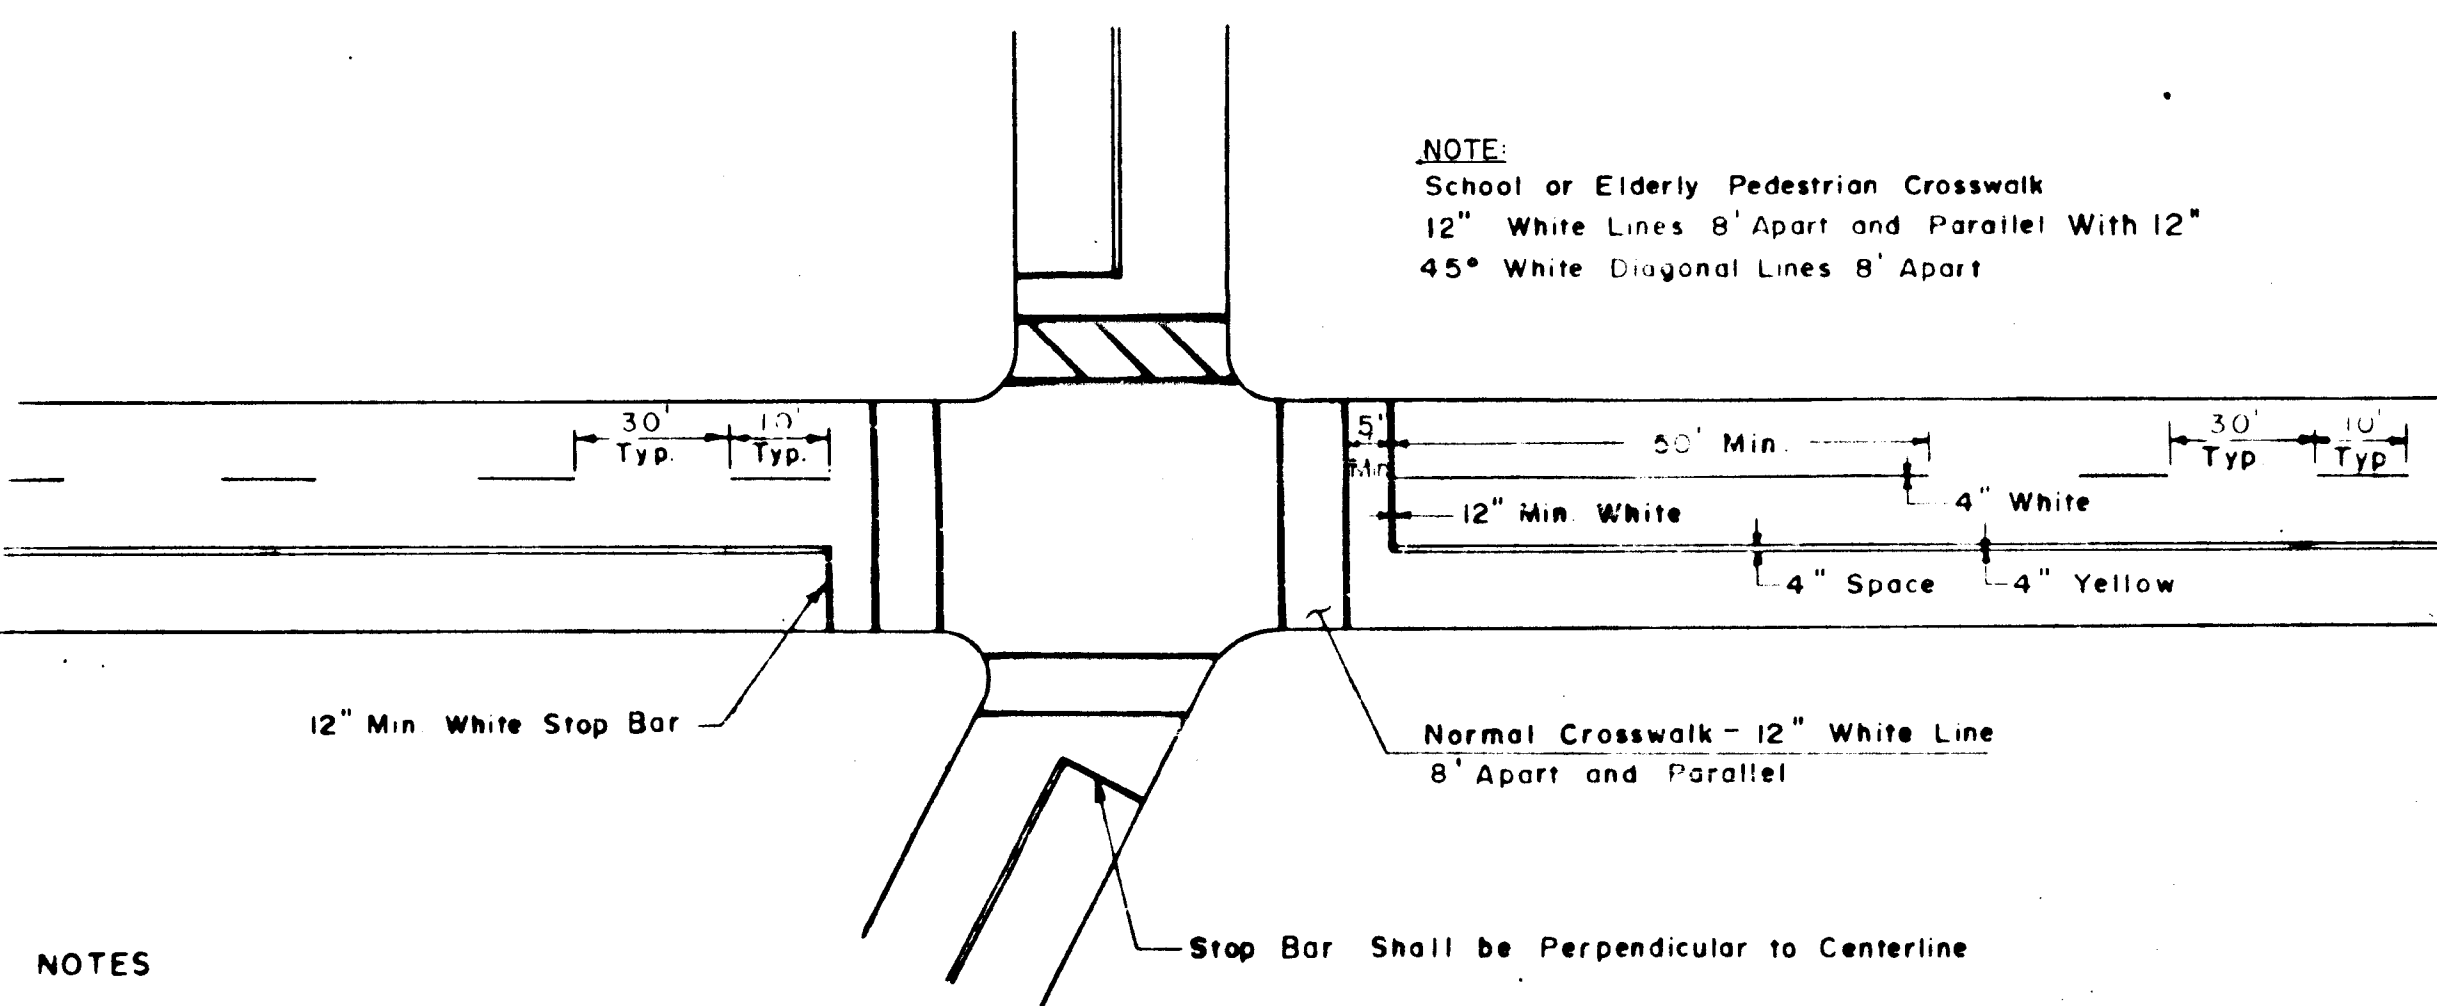


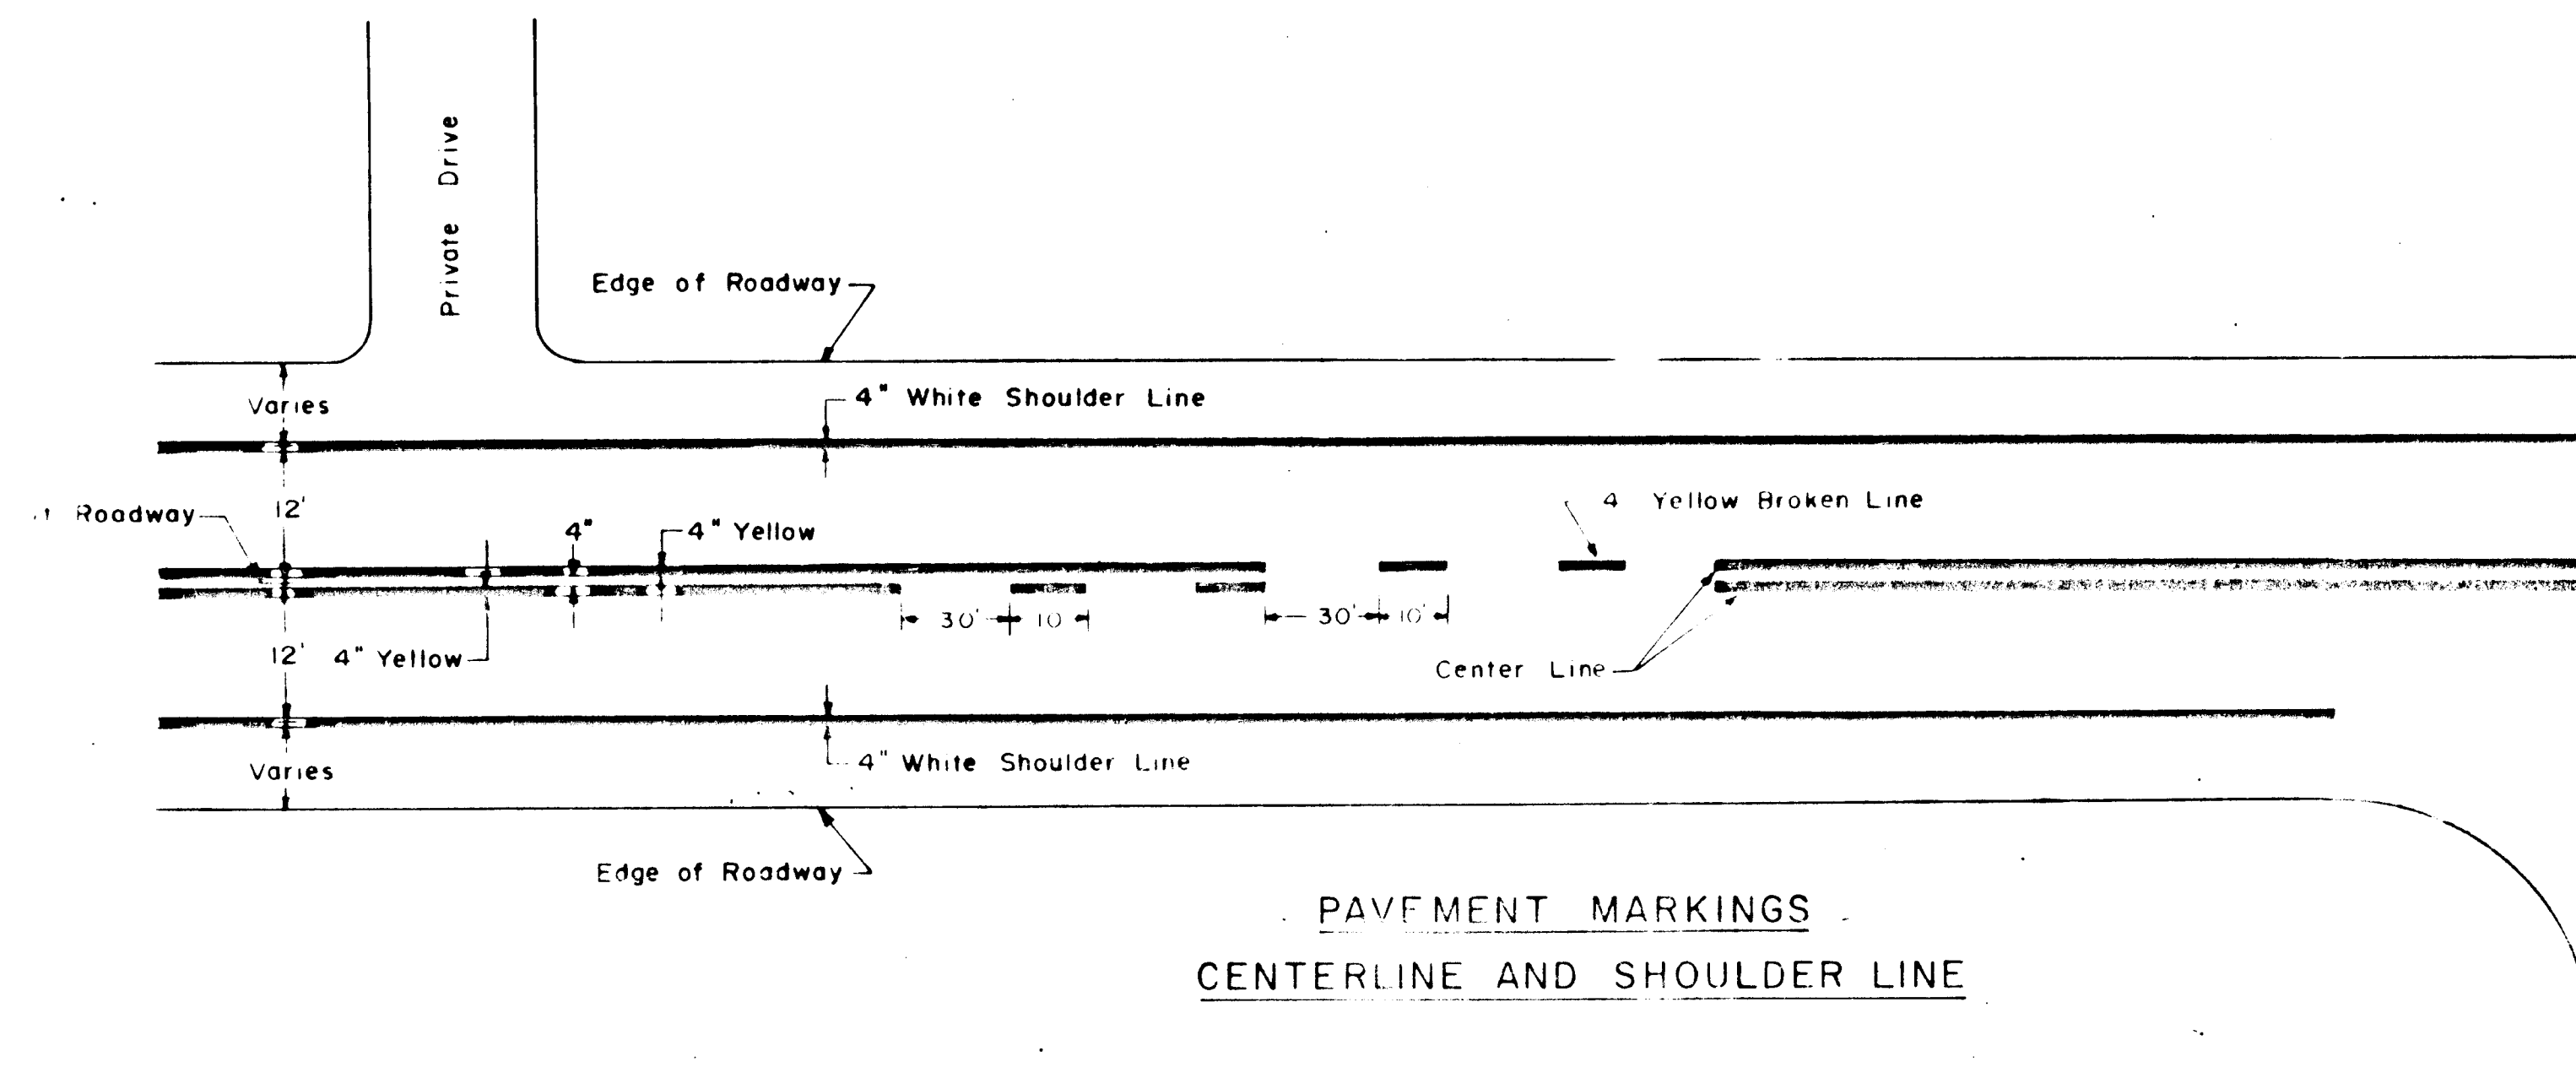



- NOTES**
- 1 Stop Bars to be 12" unless otherwise noted on Plans.
 - 2 Stop Bars to be painted a minimum of 5' in advance of nearest edge of Crosswalk.
 - 3 In absence of Marked Crosswalk the Stop Bar shall be placed at the Desired Stopping Point, in no case more than 30' or less than 5' from the nearest edge of the intersection roadway and 90° to centerline of roadway.
 - 4 The Stop Bar shall ordinarily be placed in line with the Stop Sign. However, if the Stop Sign cannot be located exactly where vehicles are expected to stop, the Stop Bar should be placed at the Stopping Point.
 - 5 Stop bars (and centerline, when side street widths are 16' or more) to be painted on side streets within limits of Construction, unless otherwise indicated, or as directed by the Engineer.

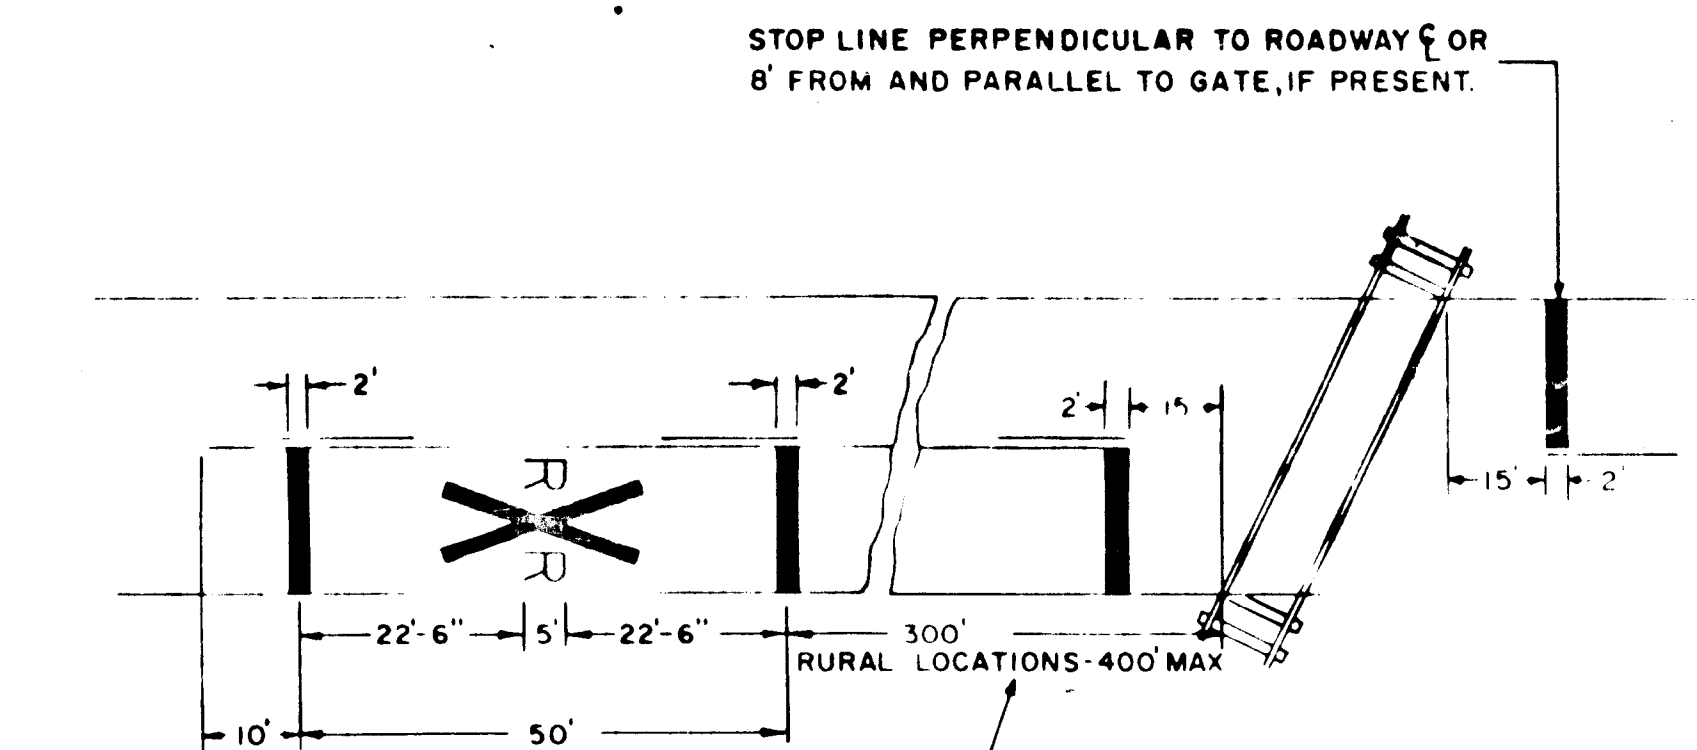

THIS DIMENSION WILL VARY IN ACCORDANCE WITH THE GEOMETRICS OF EACH PARTICULAR CROSSING, BUT SHALL NOT BE LESS THAN 50'

PAVEMENT MARKINGS AT RAILROAD GRADE CROSSINGS

(WHITE)

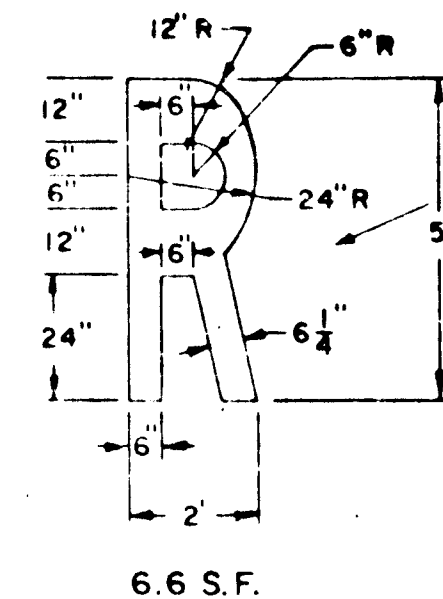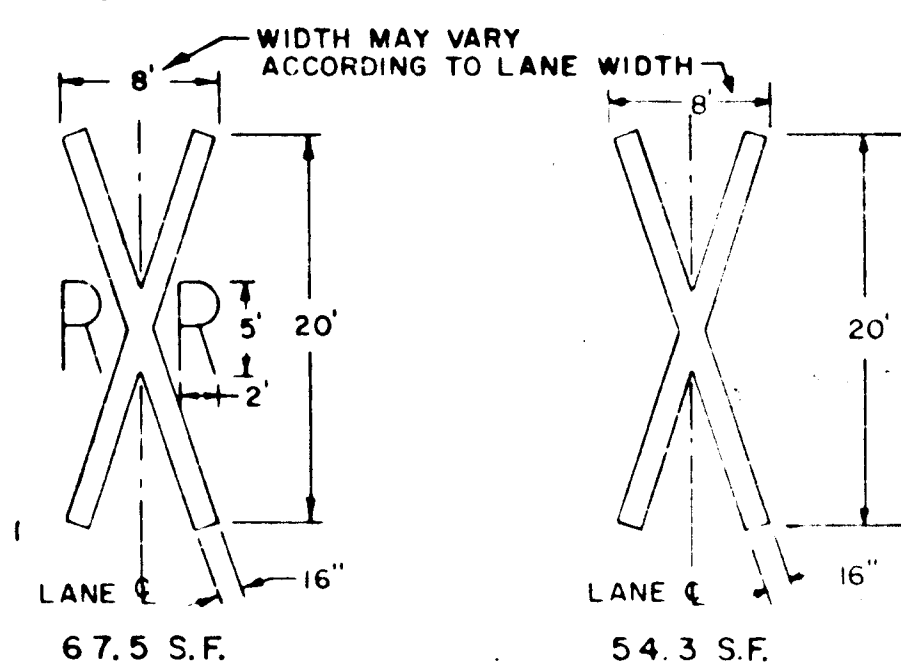

- NOTES:**
1. FOR PAVEMENT MARKINGS ON A CLIMBING LANE SEE DETAIL (H) ON THE DETAIL SHEET ENTITLED "TYPICAL PAVEMENT MARKINGS FOR DIVIDED HIGHWAYS"
 2. SQUARE FOOTAGE INDICATED IS APPROXIMATE.

Intersecting Road



12.5 S.F.

27.0 S.F.


15.5 S.F.

PAVEMENT ARROW DETAILS


(WHITE)
(ARROWS TO BE CENTERED IN TRAVEL LANE)

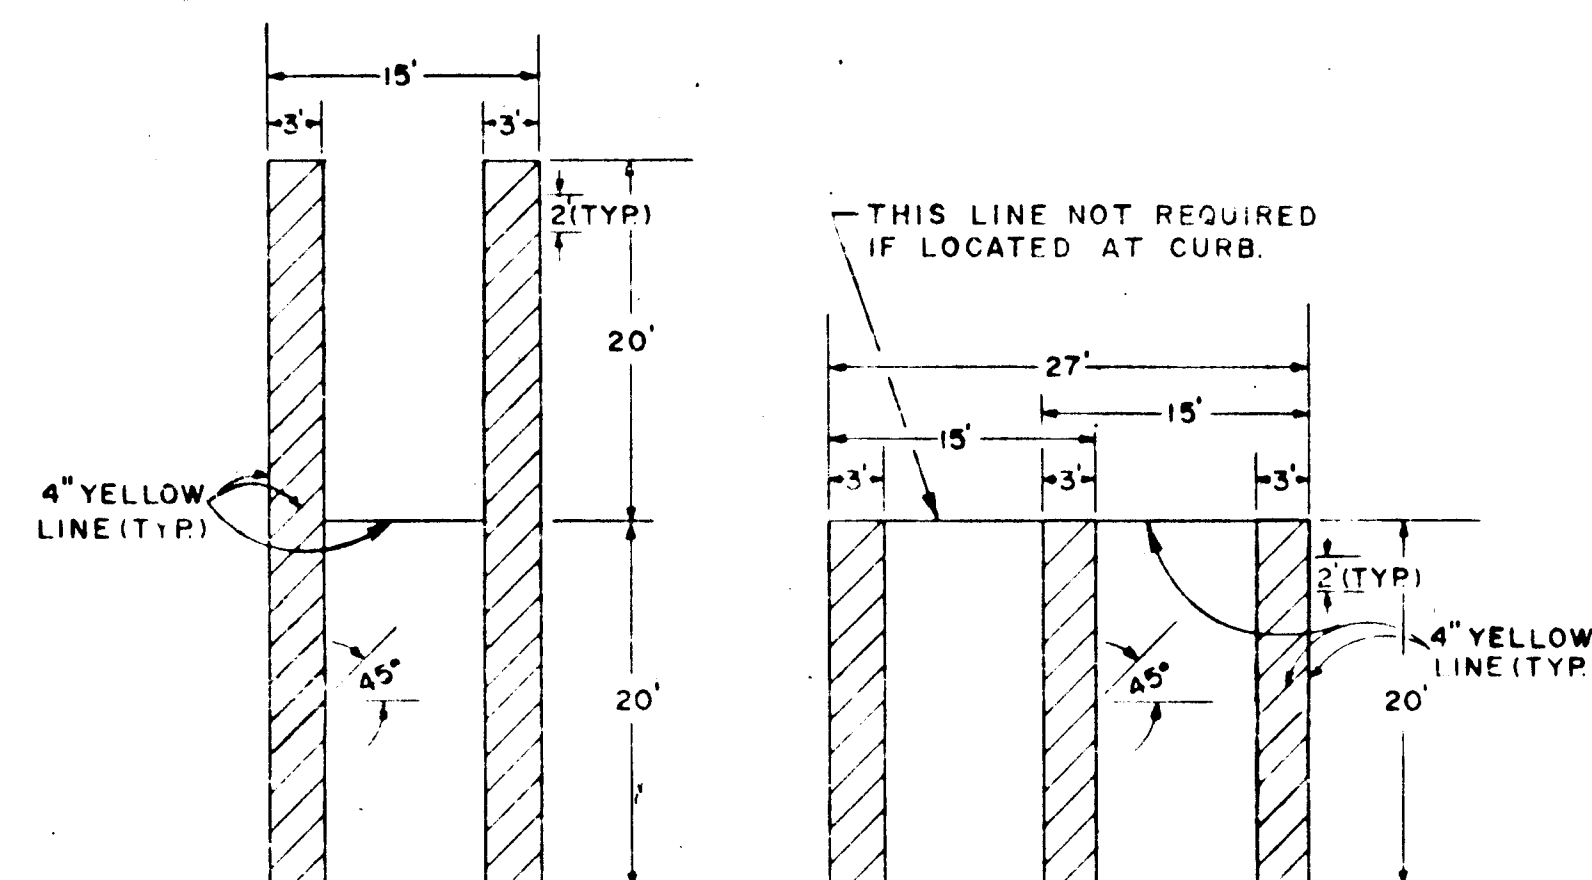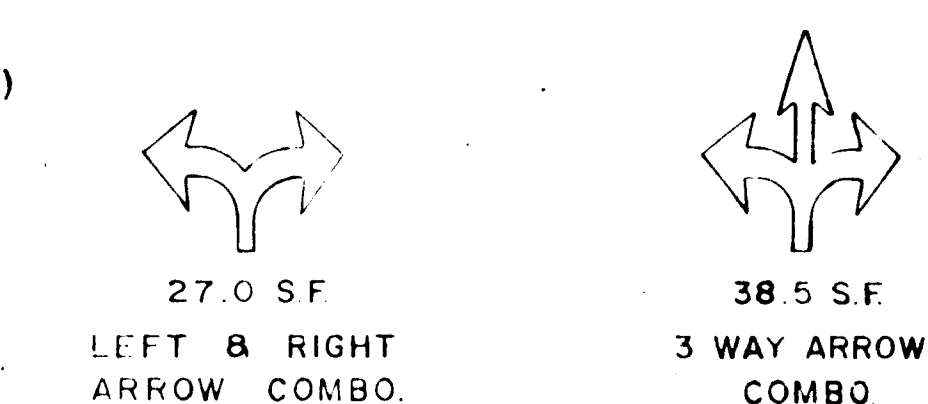

PARKING STALLS FOR HANDICAPPED

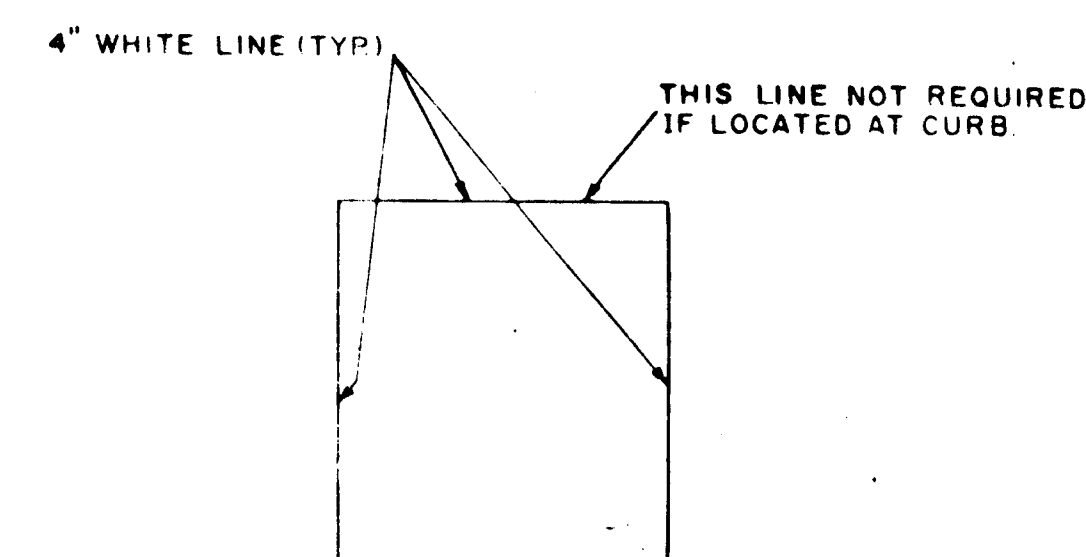

STANDARD PARKING STALL

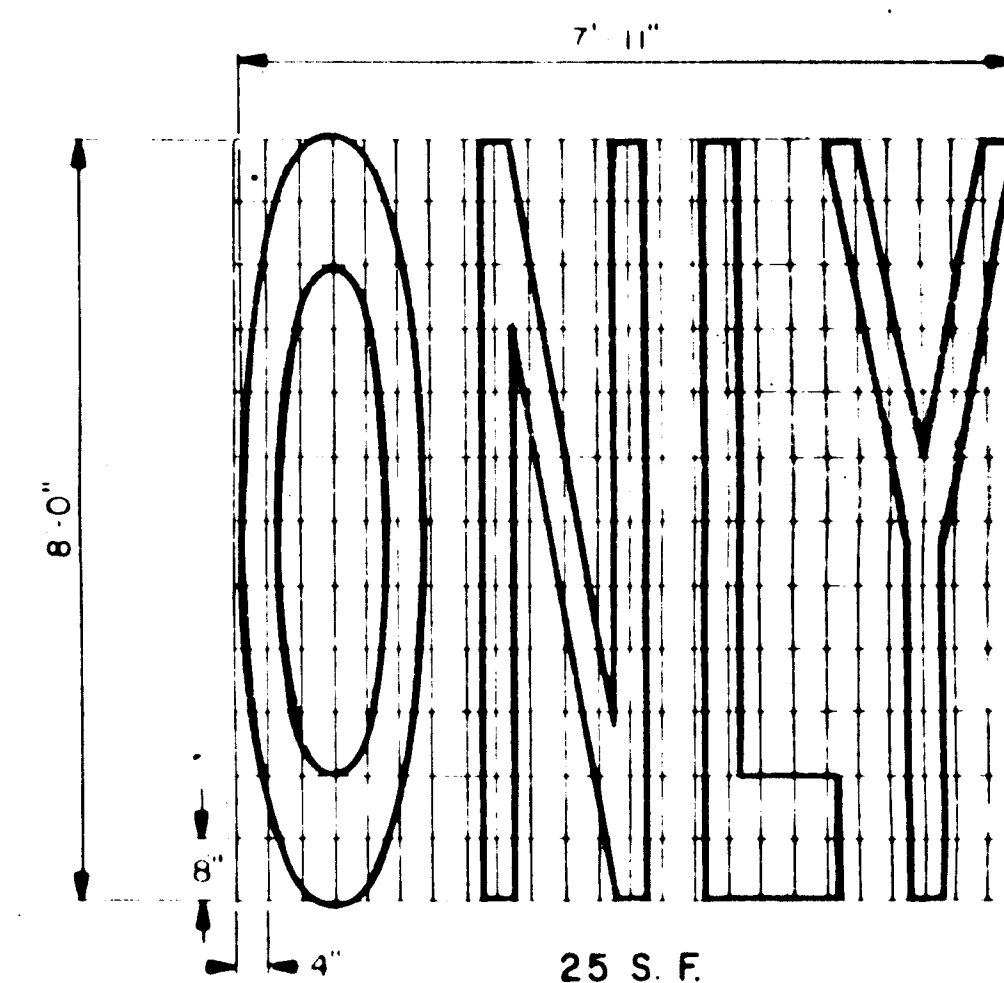

PAVEMENT LEGEND DETAILS

(WHITE)

			SUPV. <u>ARW</u>		GRAPHIC SCALES						CITY OF HARTFORD, CONNECTICUT		TYPICAL PAVEMENT MARKINGS	
			DESIGN <u>MDH/AEC</u>		AS NOTED						DEPARTMENT OF PUBLIC WORKS			
			DRAWN <u>CY/KHT/EPF</u>				ROADWAY RECONSTRUCTION						BUREAU OF ENGINEERING SERVICES	
			CHECKED <u>JAC</u>				HARTFORD, CONNECTICUT				NEW YORK • BOSTON • BUFFALO		DAYBOOK NO. 010956	
NO. DATE DESCRIPTION			DATE <u>5/1/85</u>						WEST HARTFORD • ATLANTA • MEMPHIS		DRAWN _____		SCALE _____	
REVISIONS											CHECKED _____		DATE _____	
													Contract No. E85-34	
													Job No.- 845304	
													I-2	