


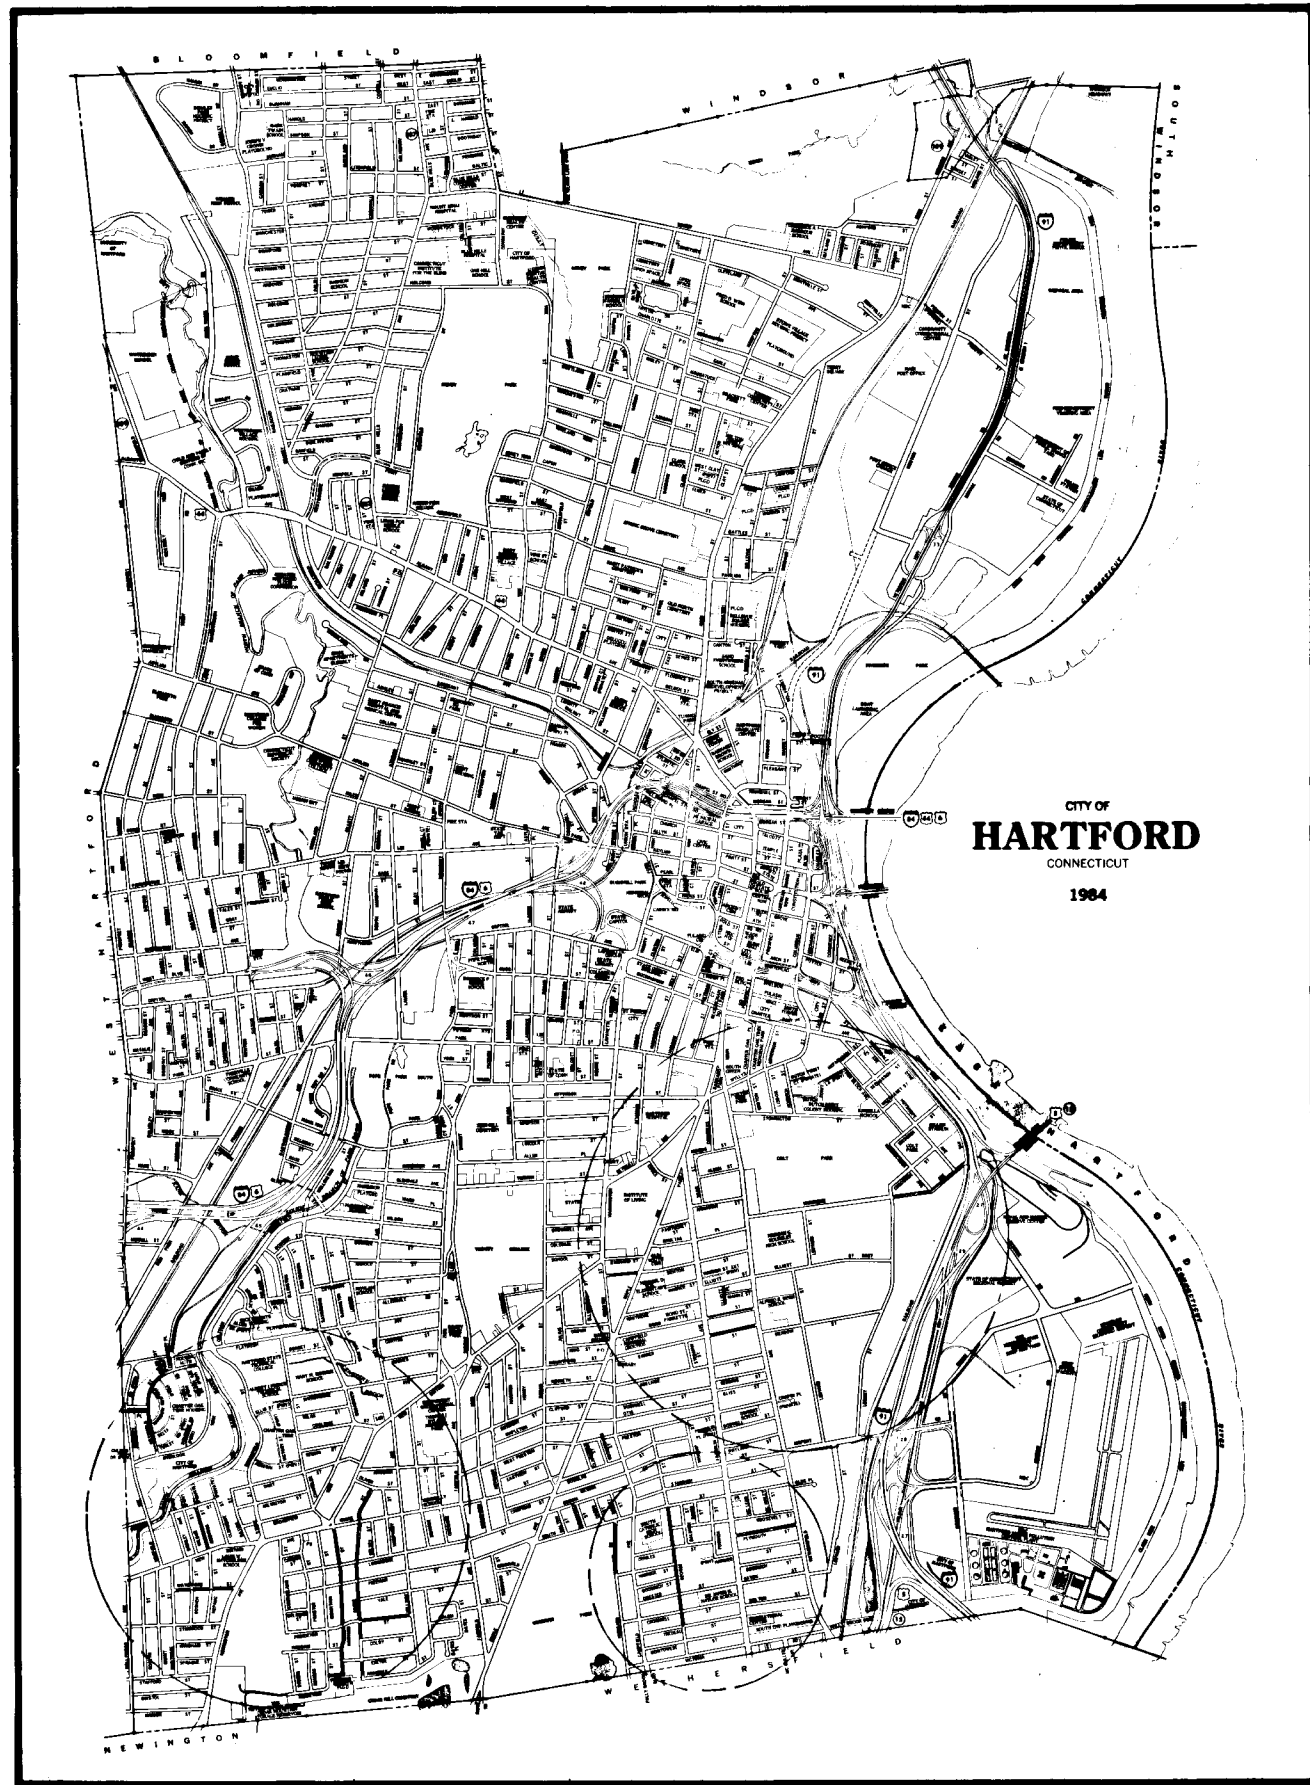

PROJECT LOCATION PLAN

CITY OF HARTFORD

DEPARTMENT OF PUBLIC WORKS

BUREAU OF ENGINEERING SERVICES



PLANS FOR RECONSTRUCTION OF SECONDARY ROADS

CONTRACT NO. E86-2

DRAWING INDEX			
SHT. No.	TITLE		
I-1	SITE PLAN, GENERAL NOTES AND LEGEND	21 OF 41	HARVARD STREET 12+00 TO 18+00
I-2	TYPICAL DETAILS - MANHOLES AND HARTFORD TYPE "C" CATCH BASIN	22 OF 41	HARVARD STREET 18+00 TO 23+50
I-3	TYPICAL DETAILS - CURBING, PEDESTRIAN RAMP AND ROADWAY	23 OF 41	HARVARD STREET 23+50 TO 27+71
I-4	TYPICAL DETAILS - MISCELLANEOUS	24 OF 41	HUBBARD ROAD 10+47 TO 15+00
I-5	TYPICAL PAVEMENT MARKINGS	25 OF 41	HUBBARD ROAD 15+00 TO 20+00
I-6	CMS DATA / RADIUS CURB DATA	26 OF 41	PLYMOUTH STREET 09+94.20 TO 15+00
I-7 - I-9	TRAFFIC PHASING DETAILS	27 OF 41	PLYMOUTH STREET 15+00 TO 21+25.65
	PLAN AND PROFILE	28 OF 41	PRINCETON STREET 10+04.5 TO 15+00
1 OF 41	BARKER STREET 09+94.80 TO 15+00	29 OF 41	PRINCETON STREET 15+00 TO 19+03
2 OF 41	BARKER STREET 15+00 TO 18+82.95	30 OF 41	ROGER STREET 10+00 TO 16+00
3 OF 41	BENTON STREET 10+01.45 TO 13+50	31 OF 41	ROGER STREET 16+00 TO 22+00
4 OF 41	BENTON STREET 13+50 TO 15+91.50	32 OF 41	ROGER STREET 22+00 TO 28+50
5 OF 41	BOND STREET 16+62.45 TO 21+00	33 OF 41	ROGER STREET 28+50 TO 31+50(S.) and 10+00 TO 12+50(N.)
6 OF 41	BOND STREET 21+00 TO 25+52.5	34 OF 41	ROGER STREET 12+50 TO 16+47.50
7 OF 41	COTSWOLD STREET 09+95 TO 15+00	35 OF 41	ROGER STREET 10+00 TO 12+93.20
8 OF 41	COTSWOLD STREET 15+00 TO 21+00	36 OF 41	WATERFORD STREET 09+89 TO 15+50
9 OF 41	COTSWOLD STREET 21+00 TO 27+00	37 OF 41	WATERFORD STREET 15+50 TO 21+05
10 OF 41	COTSWOLD STREET 27+00 TO 31+50	38 OF 41	WAWARME AVENUE 26+62 TO 32+00
11 OF 41	ELLIOTT PLACE 13+49.65 TO 09+80	38A OF 41	WAWARME AVENUE DRAINAGE PROFILE
12 OF 41	GEORGE STREET 01+04.40 TO 06+00	39 OF 41	WAWARME AVENUE 32+00 TO 37+00
13 OF 41	GEORGE STREET 06+00 TO 11+00	39A OF 41	WAWARME AVENUE DRAINAGE PROFILE
14 OF 41	GEORGE STREET 11+00 TO 17+00	40 OF 41	WAWARME AVENUE 00+00 TO 00+73.5(S.) and 37+00 TO 41+50(N.)
15 OF 41	GEORGE STREET 17+00 TO 22+74	40A OF 41	WAWARME AVENUE DRAINAGE PROFILE
16 OF 41	GIDDINGS STREET 10+00 TO 14+00	41 OF 41	WAWARME AVENUE 00+73.50 TO 03+13.41(S.) and 41+50 TO 43+53(N.)
17 OF 41	GIDDINGS STREET 14+00 TO 18+00.33		
18 OF 41	HARVARD STREET 09+99 TO 12+95		
19 OF 41	HARVARD STREET 12+95 TO 18+00		
20 OF 41	HARVARD STREET 18+00 TO 21+61 and 09+35 TO 12+00		

GEORGE E. HEPPNER
CITY ENGINEER, ENGINEERING
SERVICES BUREAU

JOHN C. BURKE
DIRECTOR OF PUBLIC WORKS

WILLIAM KENNEDY
PROJECT ENGINEER

Hayden | Wegman
Consulting Engineers

